
to the property of the execute were equivalence; a special control of the execution of the

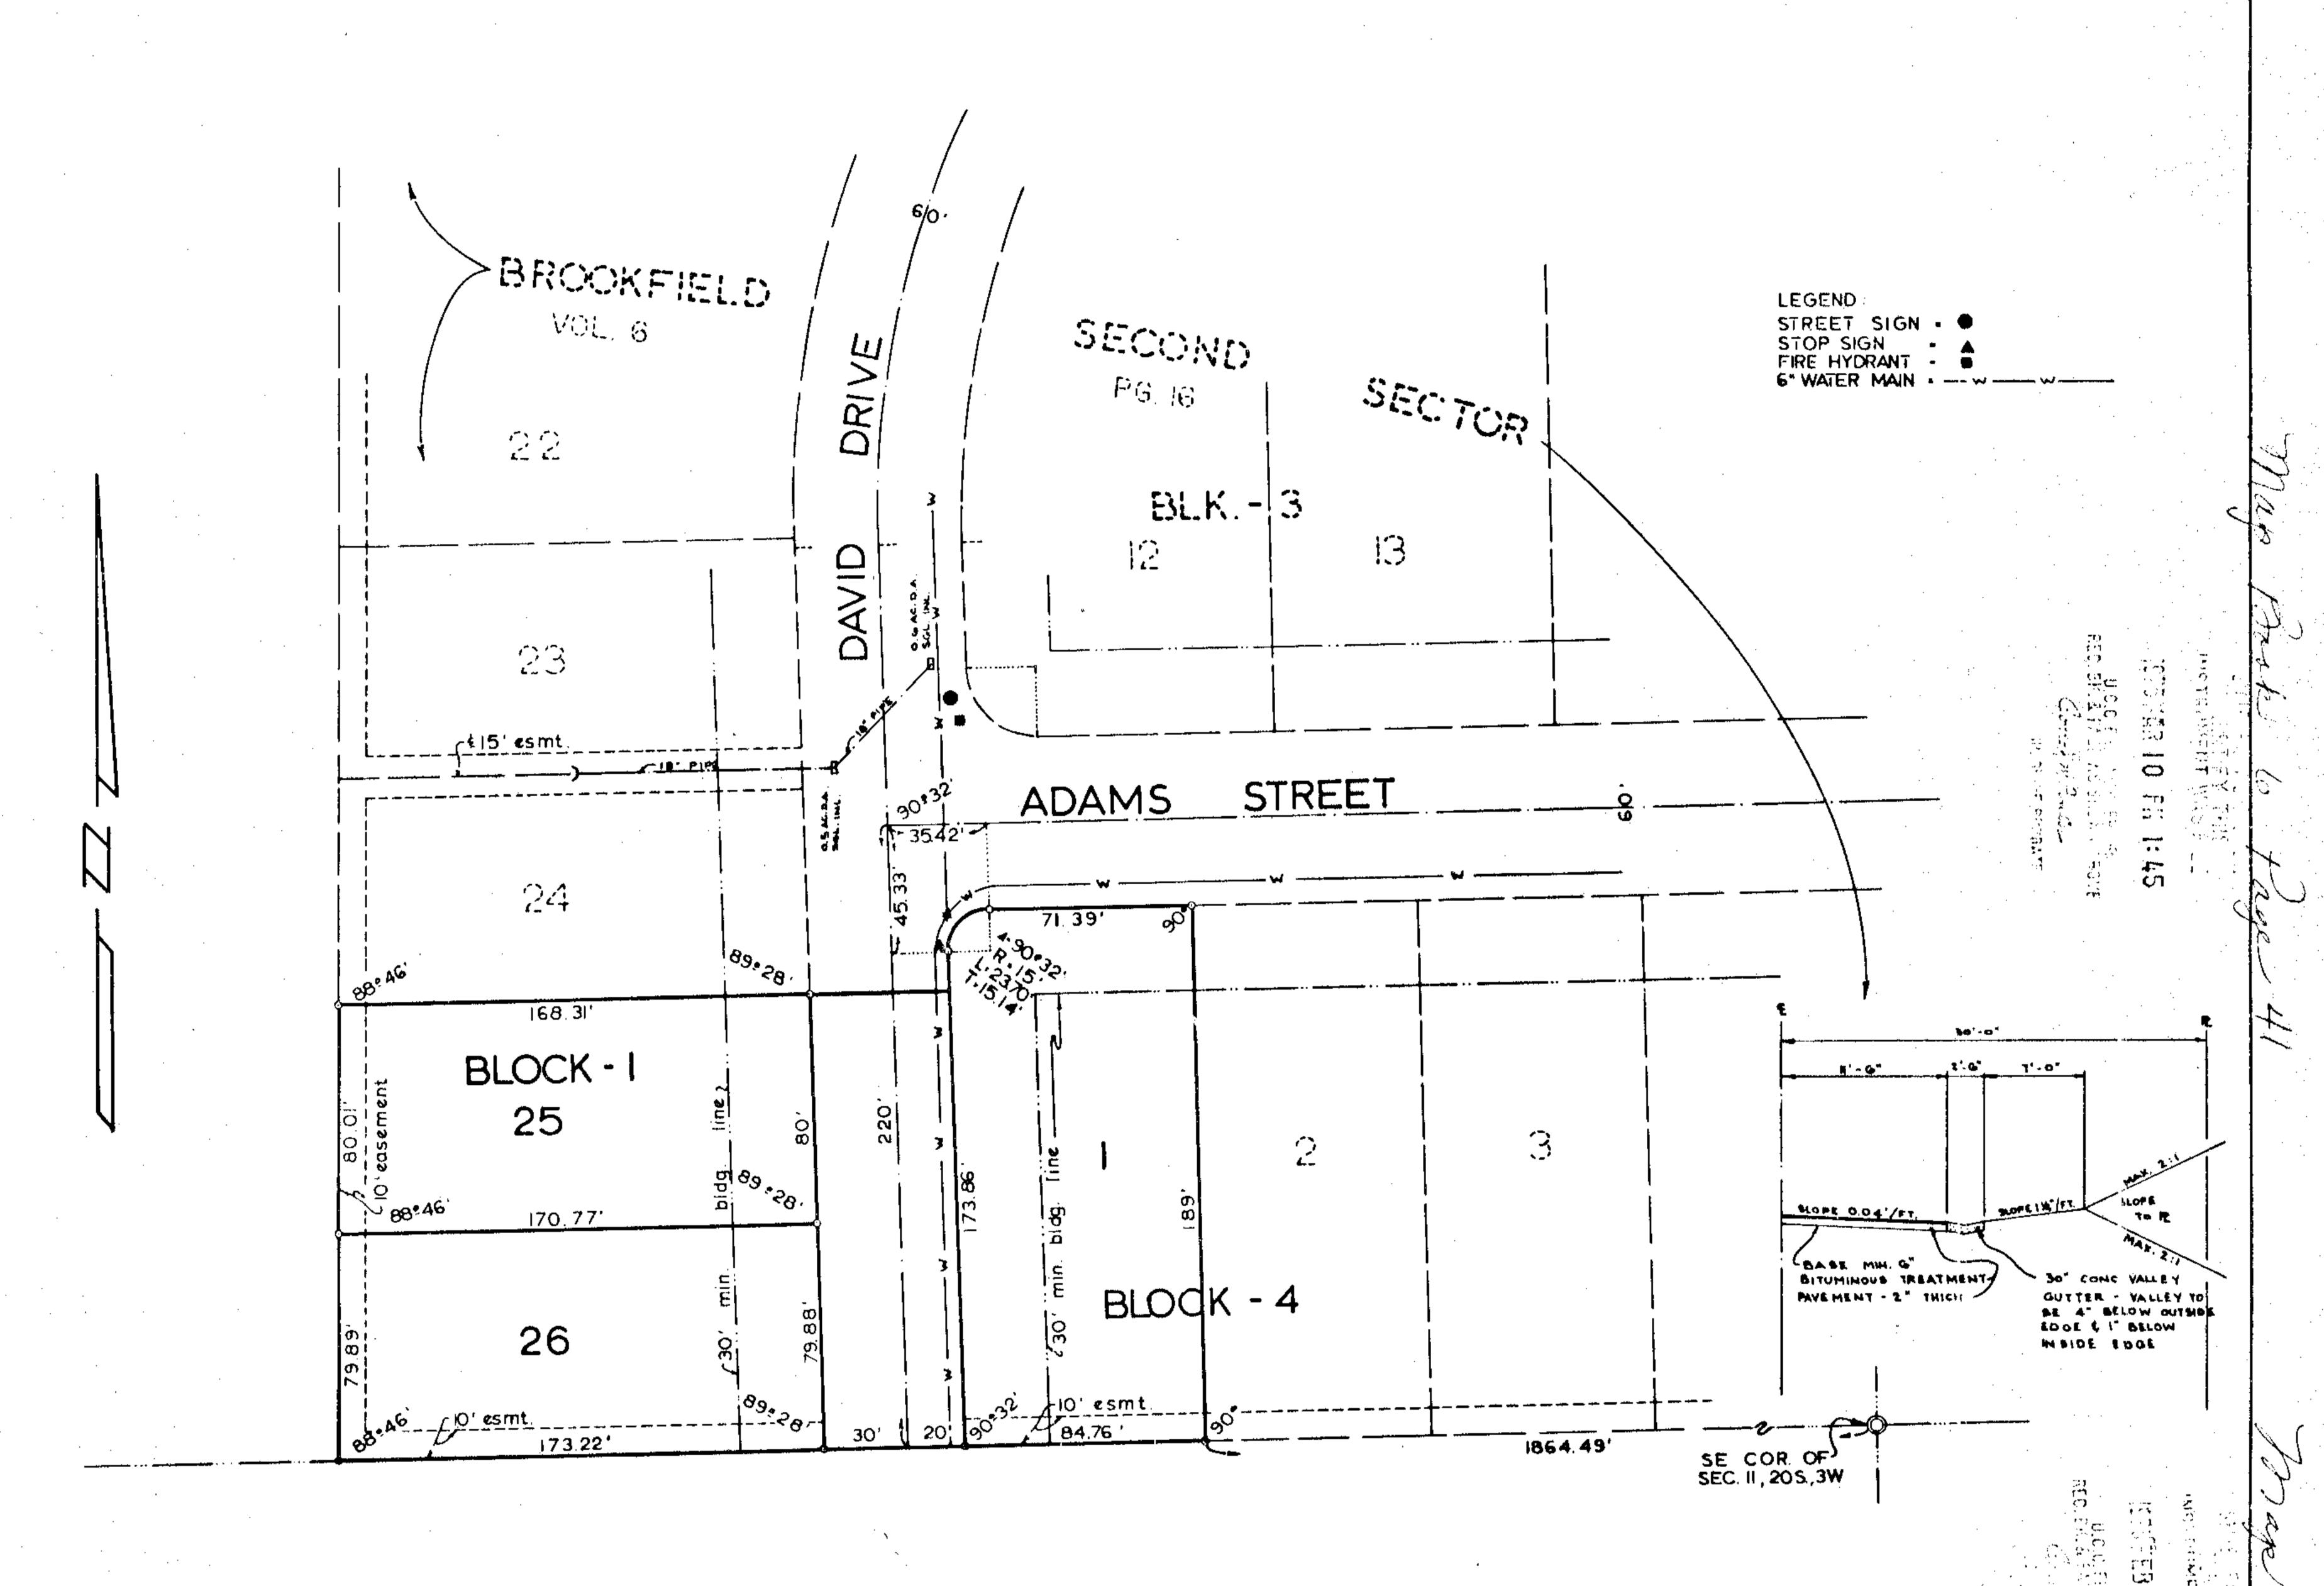

AMENDED MAP OF

BROOKFIELD THIRD SECTOR

SITUATED IN THE SW /4 OF SE /4 , SEC. II , TWP-205., R-3 W. SHELBY COUNTY, ALA .

O' 50' 100' 200' SCALE: 1' 50' DATE: 3-10 -75 LAURENCE D. WEYGAND, REG. L.S. 10 373 NOTE: MAP AMENDED TO SHOW CORRECT SECTION LINE TIE AND DIMENSIONS.

STATE OF ALABAMA) JEFFERSON COUNTY)

The undersigned Laurence D. Weygand, Registered Land Surveyor, State of Alabama, and Harold R. Walker and Leonard Hultquist II, Chairman of the Board and President respectively of Green Valley Homes, Inc., Owner, hereby certify that this plat or map was made pursuant to a survey made by said surveyor and that said survey and this plat or map were made at the instance of said owner; that this plat or map is a true and correct map of lands shown therein and known as Prookfield Third Sector; showing the subdivisions into which it is proposed to divide said lands, giving the length and bearing of the boundaries of each lot and its number, showing the streets, alleys and public grounds, giving the bearings, length, width and name of each street, as well as the number of each lot and block, and showing the relation of the lands to the government survey; and that iron pins have been installed at all lot corners and curve points as shown and designated by small open circles on said plat or map. Said over also certifies that it is the owner of said lands and that the same are not subject to any mortgage.

Dated: Jahrman 11 ,1975.

By: D. Weygand, Registered
Land Surveyor, Aln. Reg. No. 10373

GREEN VALLEY HOMES, INC., OWNER

By: Marold R. Walker, Chairman of the

By: Leonard Hultquist II, President

STATE OF ALABAMA)
JEFFERSON GOURTY)

I. The Property of Notary Public in and for emil County and State, do hereby certify that I are no h. Vargand, whose name is nimed to the formalism contificate, a number of the best and a new delay informed of the could ate of maid certificate, be executed over a hadrally as such as a new analytic to the formal with talk sufficiently therefore

Given a storing or and to a this the He day of Aston of the 1994.

By: Marie Barrier Book of

STATE OF ALABAMA)
JEFFERSON COUNTY)

I, do hereby certify that Harold R. Walker and Leonard Hultquist II, whose names are signed to the foregoing certificate as Chairman of the Board and President respectively of Green Valley Homes, Inc., Owner of Brookfield Third Sector, both being known to me, acknowledged before me, on this date, that after having been duly informed of the contents of said certificate, they executed same voluntarily and as such officers and with full authority therefor.

Given under my hand and seal this the // day of Felloway, 1975

By: Notary Public

*NOTE: All easements shown on this map are for public whilities, storm sewers, open drainage.

BE IT RESOLVED BY THE TOWN OF PELHAM, that the assent of this body be, and the same hereby is, given to the dedication of the streets, alleys and public grounds as shown on plat or map of Brookfield Third Sector, which said plat or map is certified to have been made by Laurence D. Weygand as surveyor, at the instance of Green Valley Homes, Inc., as Owner, and has been exhibited to this board; said plat or map being further identified by a recital of the approval of this Board, signed by ________. Town Clerk, of even date herewith.

APPROVED:

COUNTY HEALTH OFFICER

DATE:

DAT

 ∞