

DSO# 6170-60-2-1975
346910

6480

STATE OF ALABAMA)
COUNTY OF SHELBY)

6010 DSO 6170-60-2 1975
Provide Service to Lift Station in Applecross
Off Cahaba Heights Dist.

KNOW ALL MEN BY THESE PRESENTS, ^{Inverness Associates} that the undersigned,
Inverness Associates, a general partnership

for and in consideration of the sum of One and No/100 Dollars (\$1.00), to
it in hand paid by Alabama Power Company, a corporation, the receipt
whereof is acknowledged, does hereby grant to said Alabama Power Company,
its successors and assigns, the right to construct, install, operate and
maintain, and the right to permit other corporations and persons to con-
struct, install, operate and maintain, along a route to be selected by the
grantee, (generally shown crosshatched on the attached drawing) its succes-
sors and assigns, all conduits, cables, trans closures and other appliances
and facilities useful or necessary in connection therewith, for the under-
ground transmission and distribution of electric power and for underground
communication service, upon, under and across the following described land,
situated in Shelby County, Alabama:

Qm Apple Cross North Subdivision, as recorded
in Map Book 6, Page 42, Probate Office,
Shelby County.

This instrument prepared in
the Land Dept. of Alabama
Power Co., Birmingham, Ala.
by R.C. Coggia
slb



19750804000041310 1/4 \$.00
Shelby Cnty Judge of Probate, AL
08/04/1975 12:00:00AM FILED/CERT

BOOK 293 PAGE 755

TO HAVE AND TO HOLD the same to the said Alabama Power Company, its successors and assigns, forever.

_____ has caused this instrument to
be executed in its name by O. H. Fielder, Jr.

_____ ~~its~~ _____, ~~and its corporate seal to be hereto~~
affixed, on this the 18th day of July, 1975.

INVERNESS ASSOCIATES, a General
Partner
FLETCHER PROPERTIES OF ALABAMA, INC.,
as Manager for the Venture

By O. H. Fielder, Jr.
O. H. Fielder, Jr.
Vice President



197508040000041310 2/4 \$.00
Shelby Cnty Judge of Probate,AL
08/04/1975 12:00:00AM FILED/CERT

BOOK 293 PAGE 756

STATE OF ALABAMA)

COUNTY OF SHELBY)


I, Susanna T. Harrison,

a Notary Public, in and for said County in said State, hereby certify
that O. H. Fielder, Jr.

whose name as Vice President of Inverness Associates,
a general partnership a corporation, is signed to the
foregoing instrument, and who is known to me, acknowledged before me
on this day that, being informed of the contents of this instrument,
he as such officer and with full authority executed the same voluntar-
ily for and as the act of said corporation.

Given under my hand and official seal, this the 18th
day of July, 1975.

Susanna T. Harrison
Notary Public

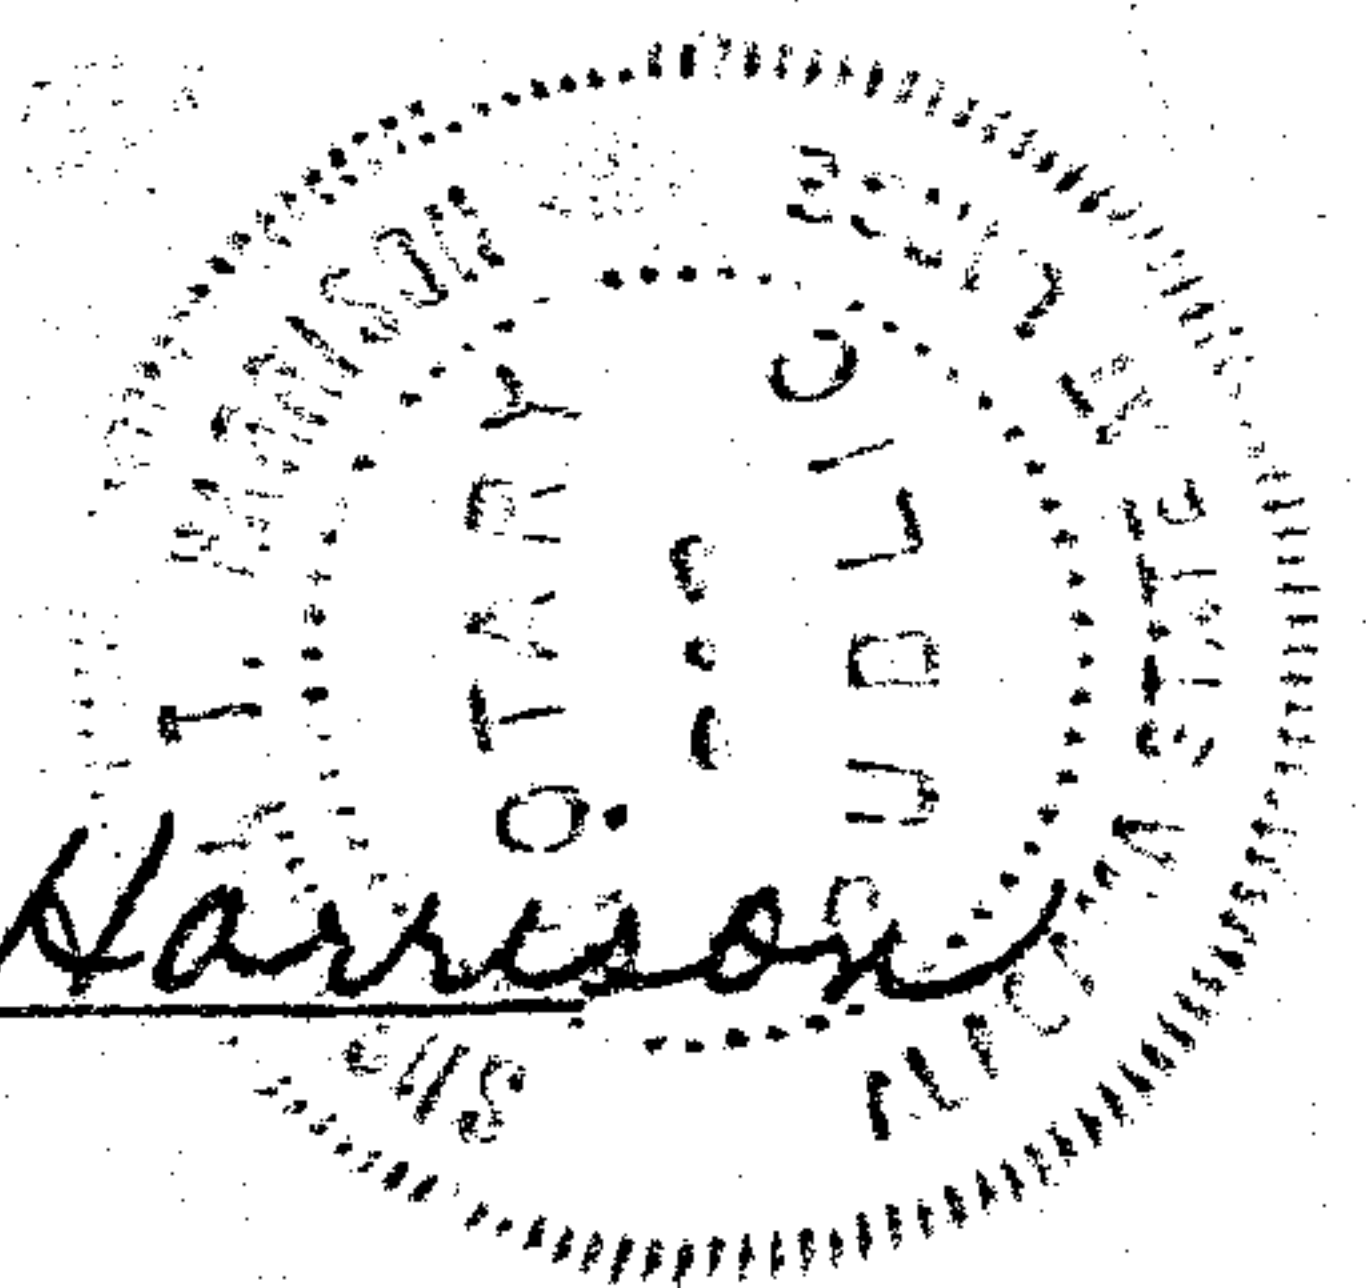

My Commission Expires October 2, 1978



19750804000041310 3/4 \$.00
Shelby Cnty Judge of Probate, AL
08/04/1975 12:00:00AM FILED/CERT


BOOK 293 PAGE 757



19750804000041310 4/4 \$.00
Shelby Cnty Judge of Probate, AL
08/04/1975 12:00:00AM FILED/CERT

STATE OF ALA. SHELBY CO.
I CERTIFY THIS
INSTRUMENT WAS FILED

1975 AUG 4 PM 2:22:50

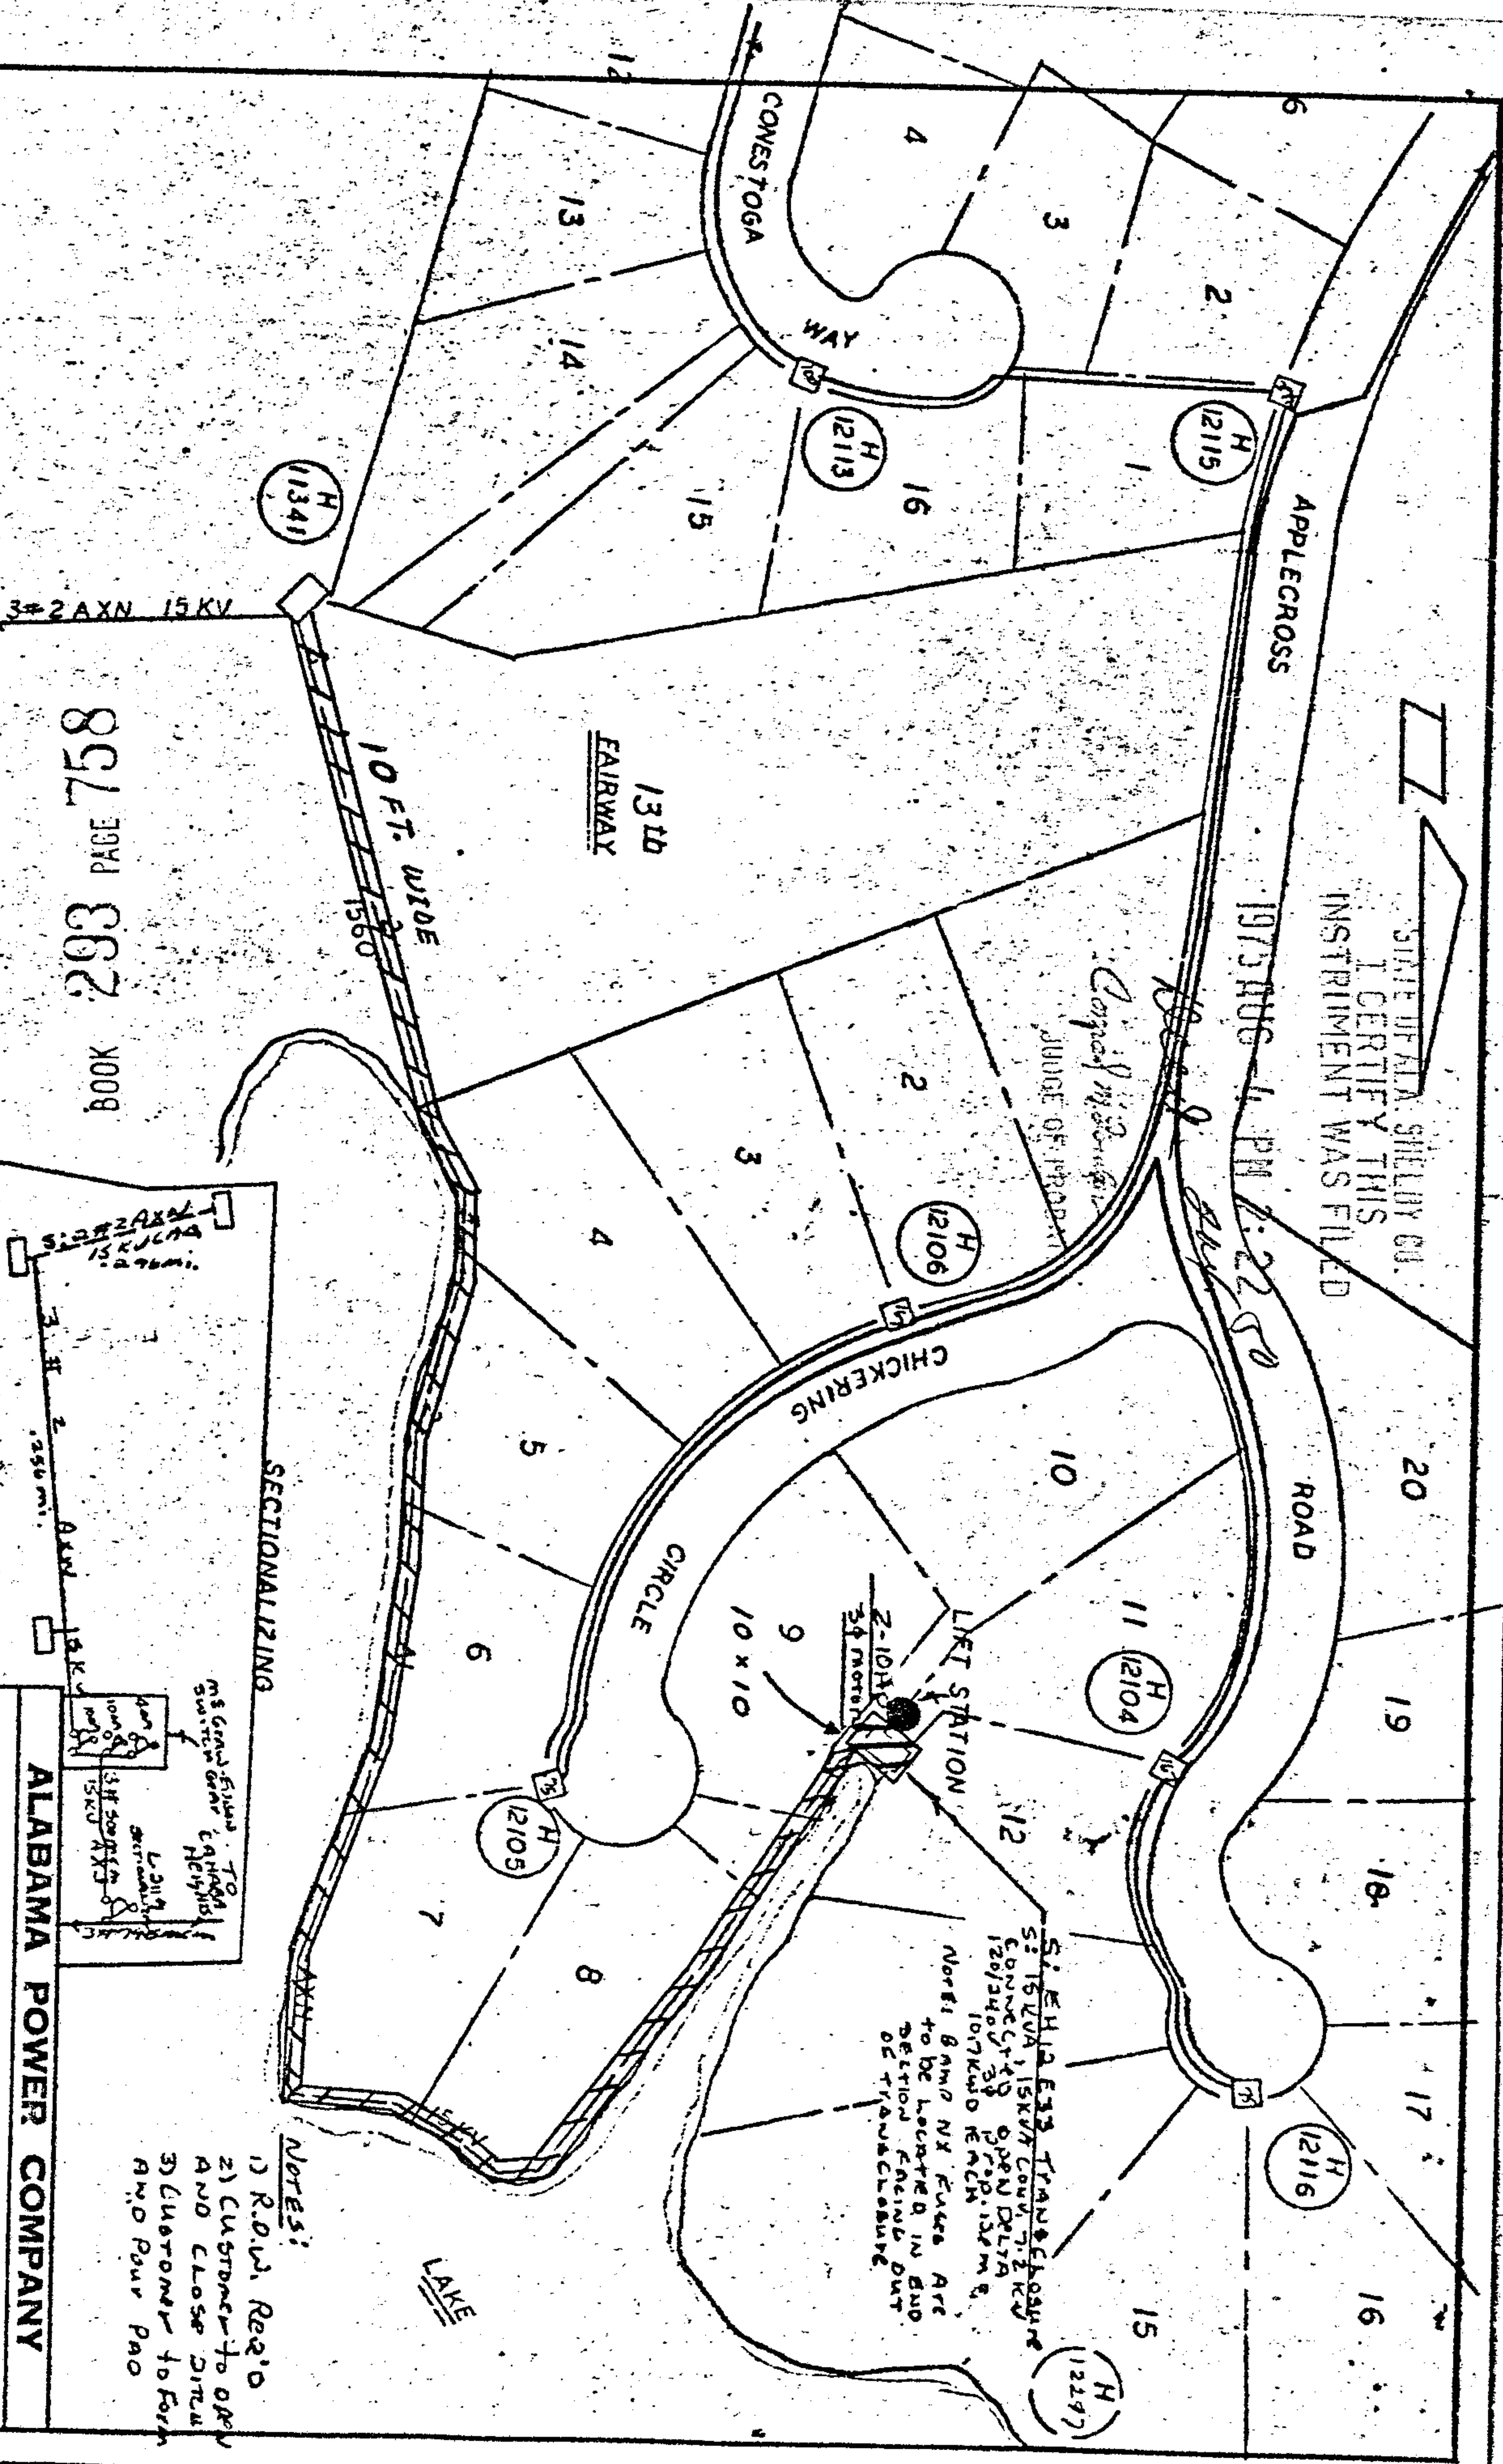

NOTES:
1) R.O.W. Req'd
2) Customer to open
AND CLOSE DITW
3) Customer to Form
AND Pour Pao

ALABAMA POWER COMPANY

SUBJECT: SEWAGE LIFT STATION FOR APPLECROSS

DETAIL BETWEEN LOTS 9 & 12

SCALE 1"=100'

SHEET 1 OF 1 SHEETS

SUPERSEDES NONE

MAP REFERENCE
D-BD-71845-K-50

857 PAGE 233 BOOK

DRAWN BY [illegible] TRACED

CHECKED [illegible] DATE 6-23-75

APPROVED [illegible] DATE 6-23-75

B-BD-11192