

452

Attention: James L. Ray, Jr.

Name and
Post Office Address
of Engineer
Shelby County Hwy. Dept.
Columbiana, Alabama 35051

Toll
Line (Name)

or
Exchange Line

tributary to (Exchange)
Columbiana

The Property is bounded where the line
enters and leaves this property by the
property of: on the on the
and

The poles (or stakes) have the following
identification:

*534-0363-B Authority * to Classification 91C

Area Birmingham-South

Approved

Title District Engineer-Sou

NORTH

See Drawing 1 of 1,
Job 534-0363-B

FORM 8416 SC
NOV. 1968

PERMIT-POLES AND LINES

In consideration of the benefits to be received and of other good and valuable consideration received from South Central Bell Telephone Company, (I) (We) hereby grant said Company, its associated and allied companies, their respective licensees, successors and assigns, the right to construct, operate and maintain, add or remove lines or systems of communications consisting of such poles, guys, wires, cables, anchors, amplifiers, boxes, and other necessary appurtenances or devices as grantee may require upon, across, over and/or under that certain tract of land situated in Shelby County, State of Alabama, to-wit:

and, to the fullest extent the undersigned has the power to grant, if at all, upon, along and under the roads, streets or highways adjoining or through said property, with the right to permit the attachment of wires and cables of any other person or company for communication purposes or for the transmission and distribution of electric power, and the right of ingress and egress to said premises at all times for the purpose of inspecting and maintaining said line, and with the right to clear and keep cleared all trees, undergrowth or other obstructions within a strip of land 10 feet on each side of the center of said line, and to trim and cut and keep trimmed and cut, all dead, weak, leaning or dangerous trees which might reach said line in falling, including the right to relocate said line on said premises to conform to any future highway relocation, widening or improvement.

Signed, sealed and delivered
in the presence of:

Bill E. Farmer
Witness

Quinn H. Deneff

Attest:

Corporate Officer

(CORPORATE SEAL)

Executed 9/9, 1975

James L. Ray Jr Seal

C. Eagler

Seal

Name of Corporation

By: Title:

19751120000065100 1/3 \$.00
Shelby Cnty Judge of Probate, AL
11/20/1975 12:00:00AM FILED/CERT

BOOK 295 PAGE 594

COPY 10

ALT GAS _____

AECO _____

WATER _____

COUNTY _____

STATE _____

CATS _____


BOOK 295 PAGE 595

REPOSED
BY EOL
SIL 12

CAUTION!
CHECK FOR
BAD POLIS

CAUTION! HIGH
VOLTAGE 7.2 KV

EXTEND
40' < LONG
X-MESS

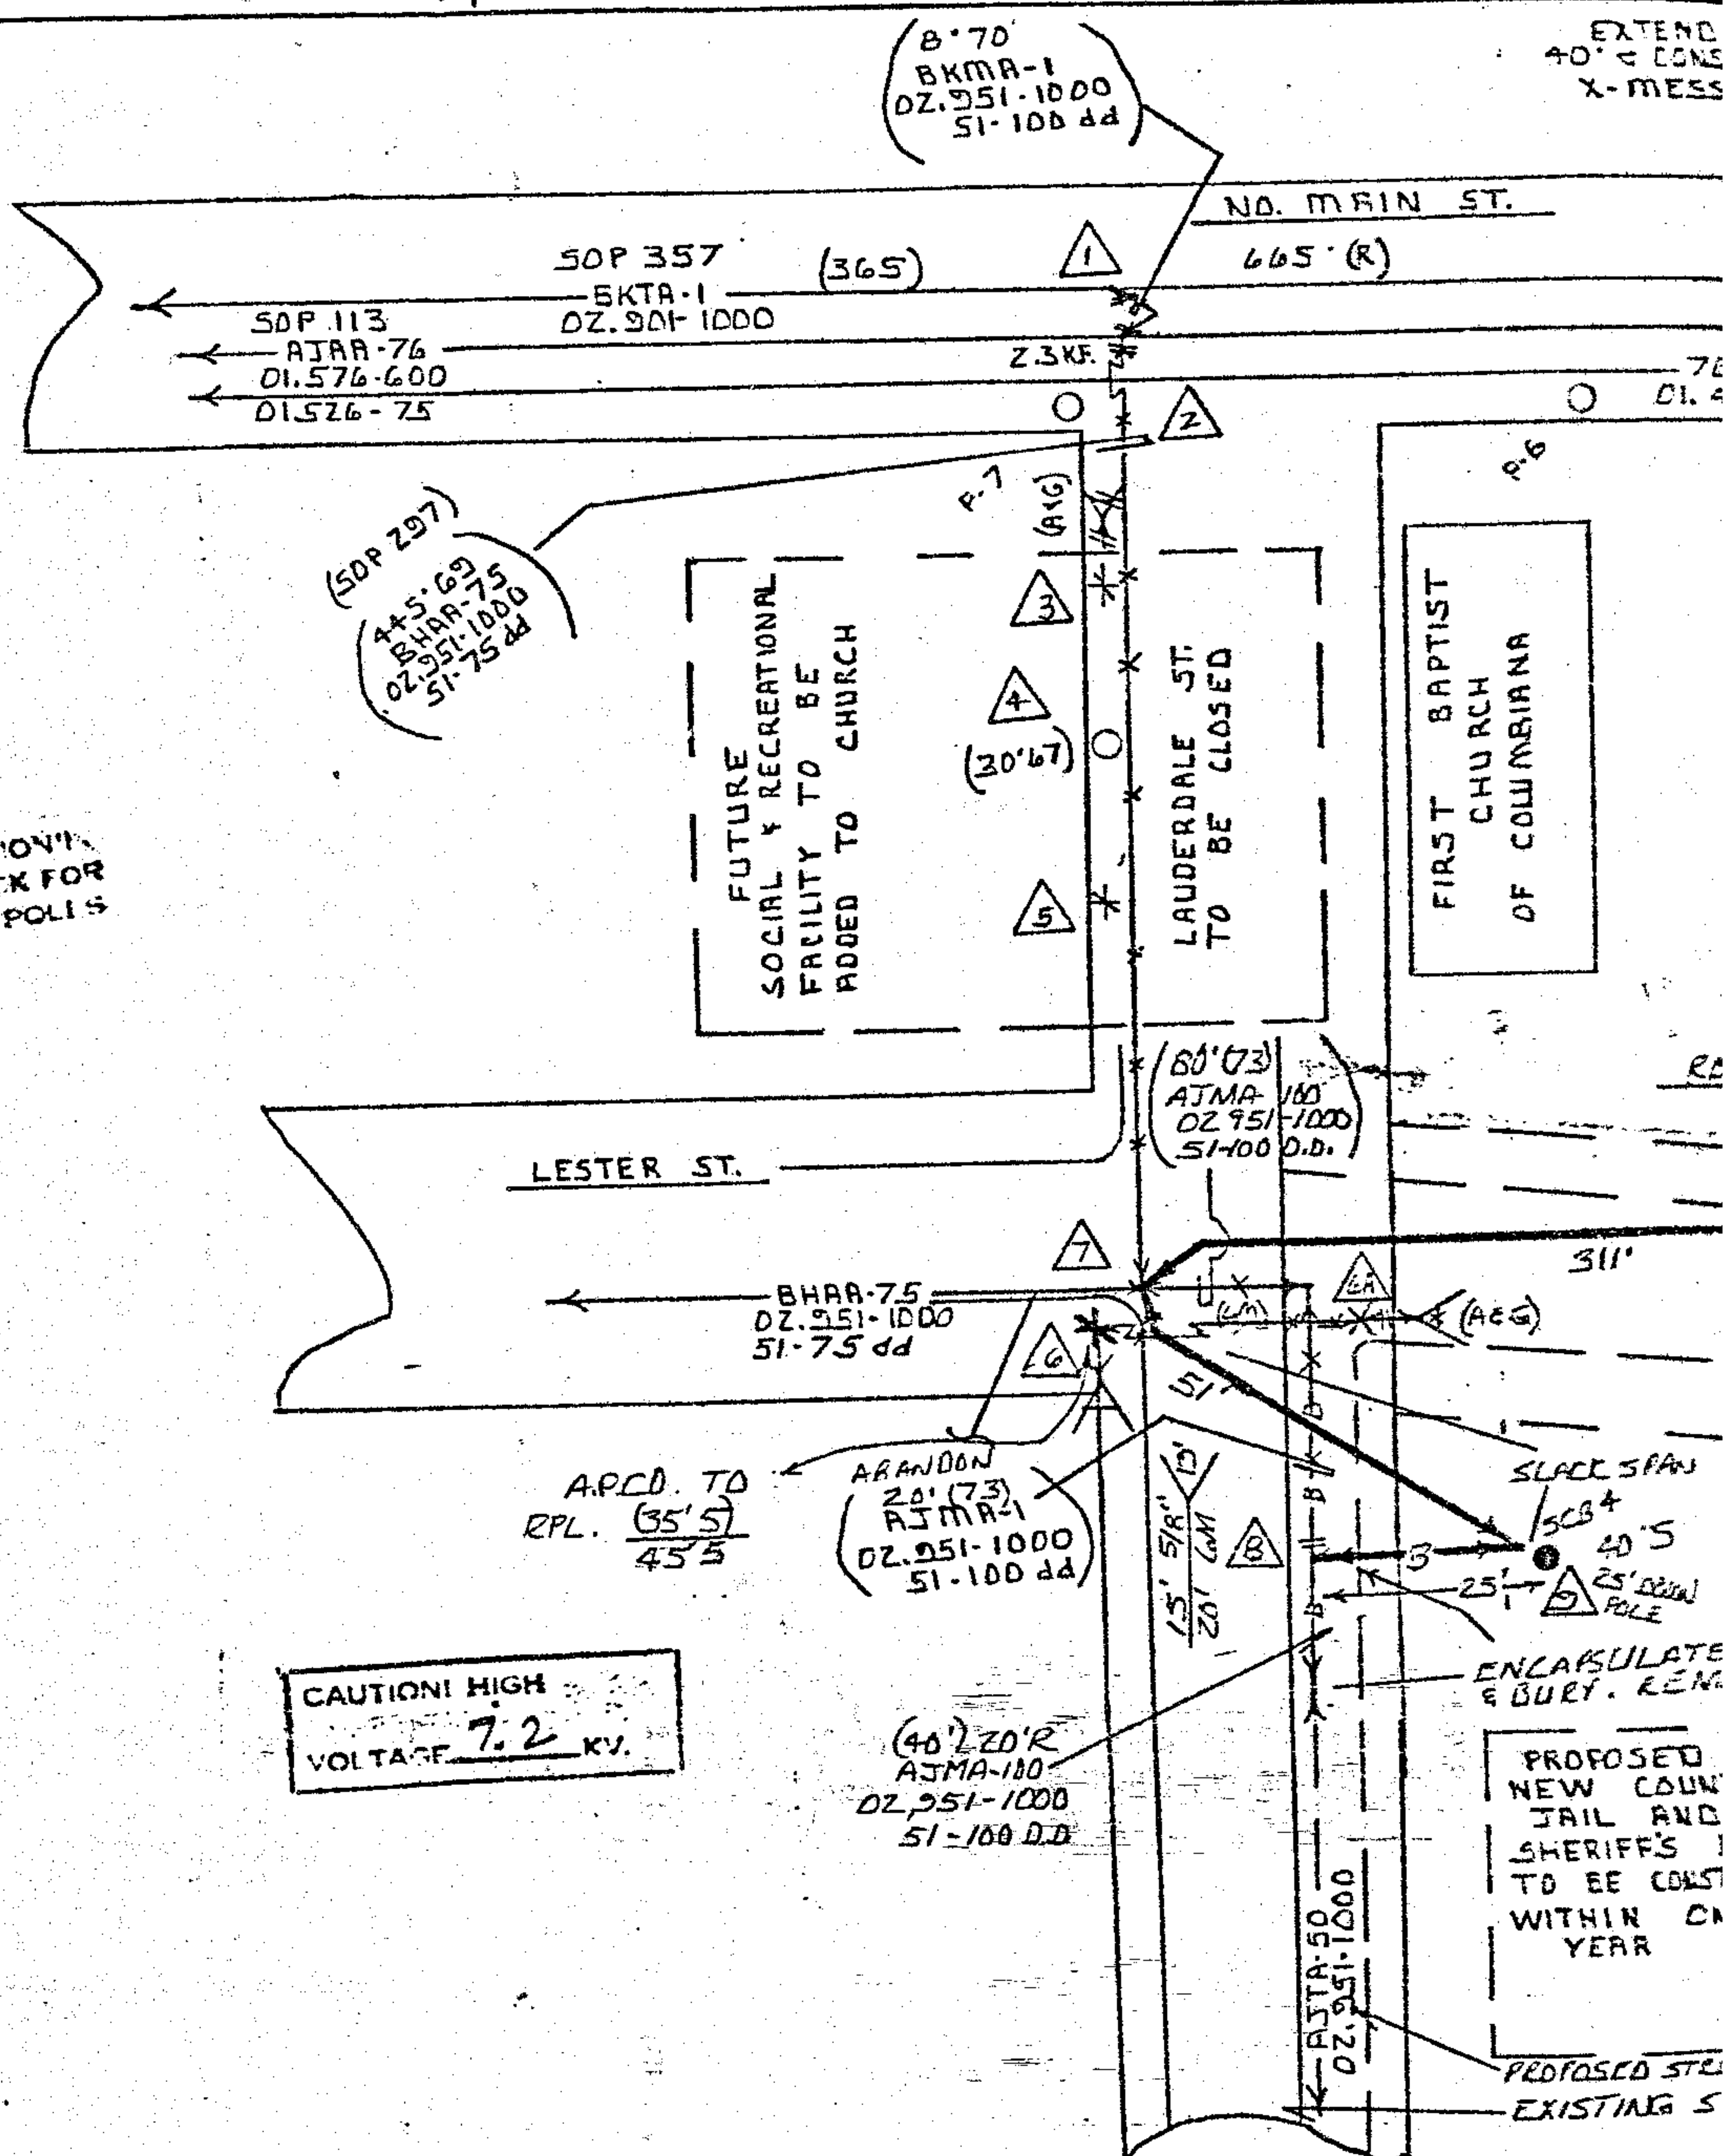

19751120000065100 2/3 \$.00
Shelby Cnty Judge of Probate, AL
11/20/1975 12:00:00AM FILED/CERT

STATE OF ALA. SHELBY CO.
I CERTIFY THIS
INSTRUMENT WAS FILED

1975 NOV 20 AM 8:57

Heed Jay 50

Comd M. Zouler


JUDGE OF PROBATE

534-0363-8


8409 LT SC
APRIL 1968

NOTE

GABLE GAUGED DUE
TO SURPLUS.
415 REEL # 660890

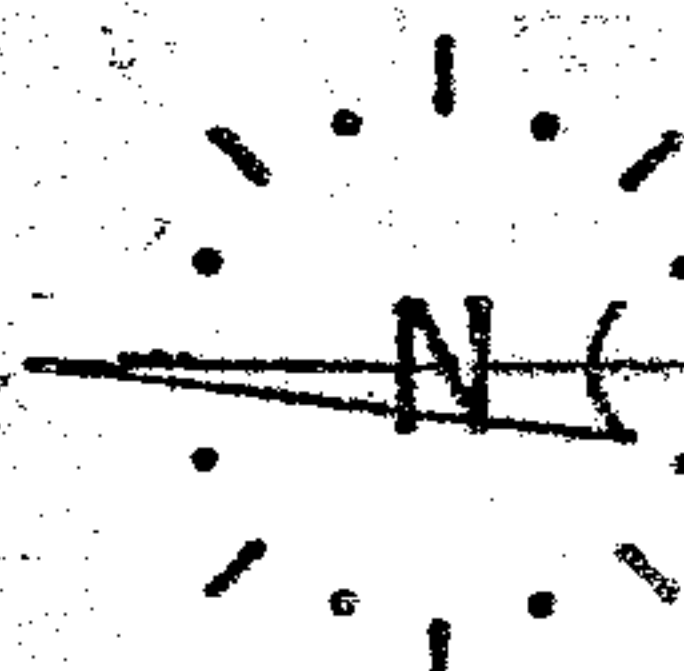

BOOK 295 PAGE 593

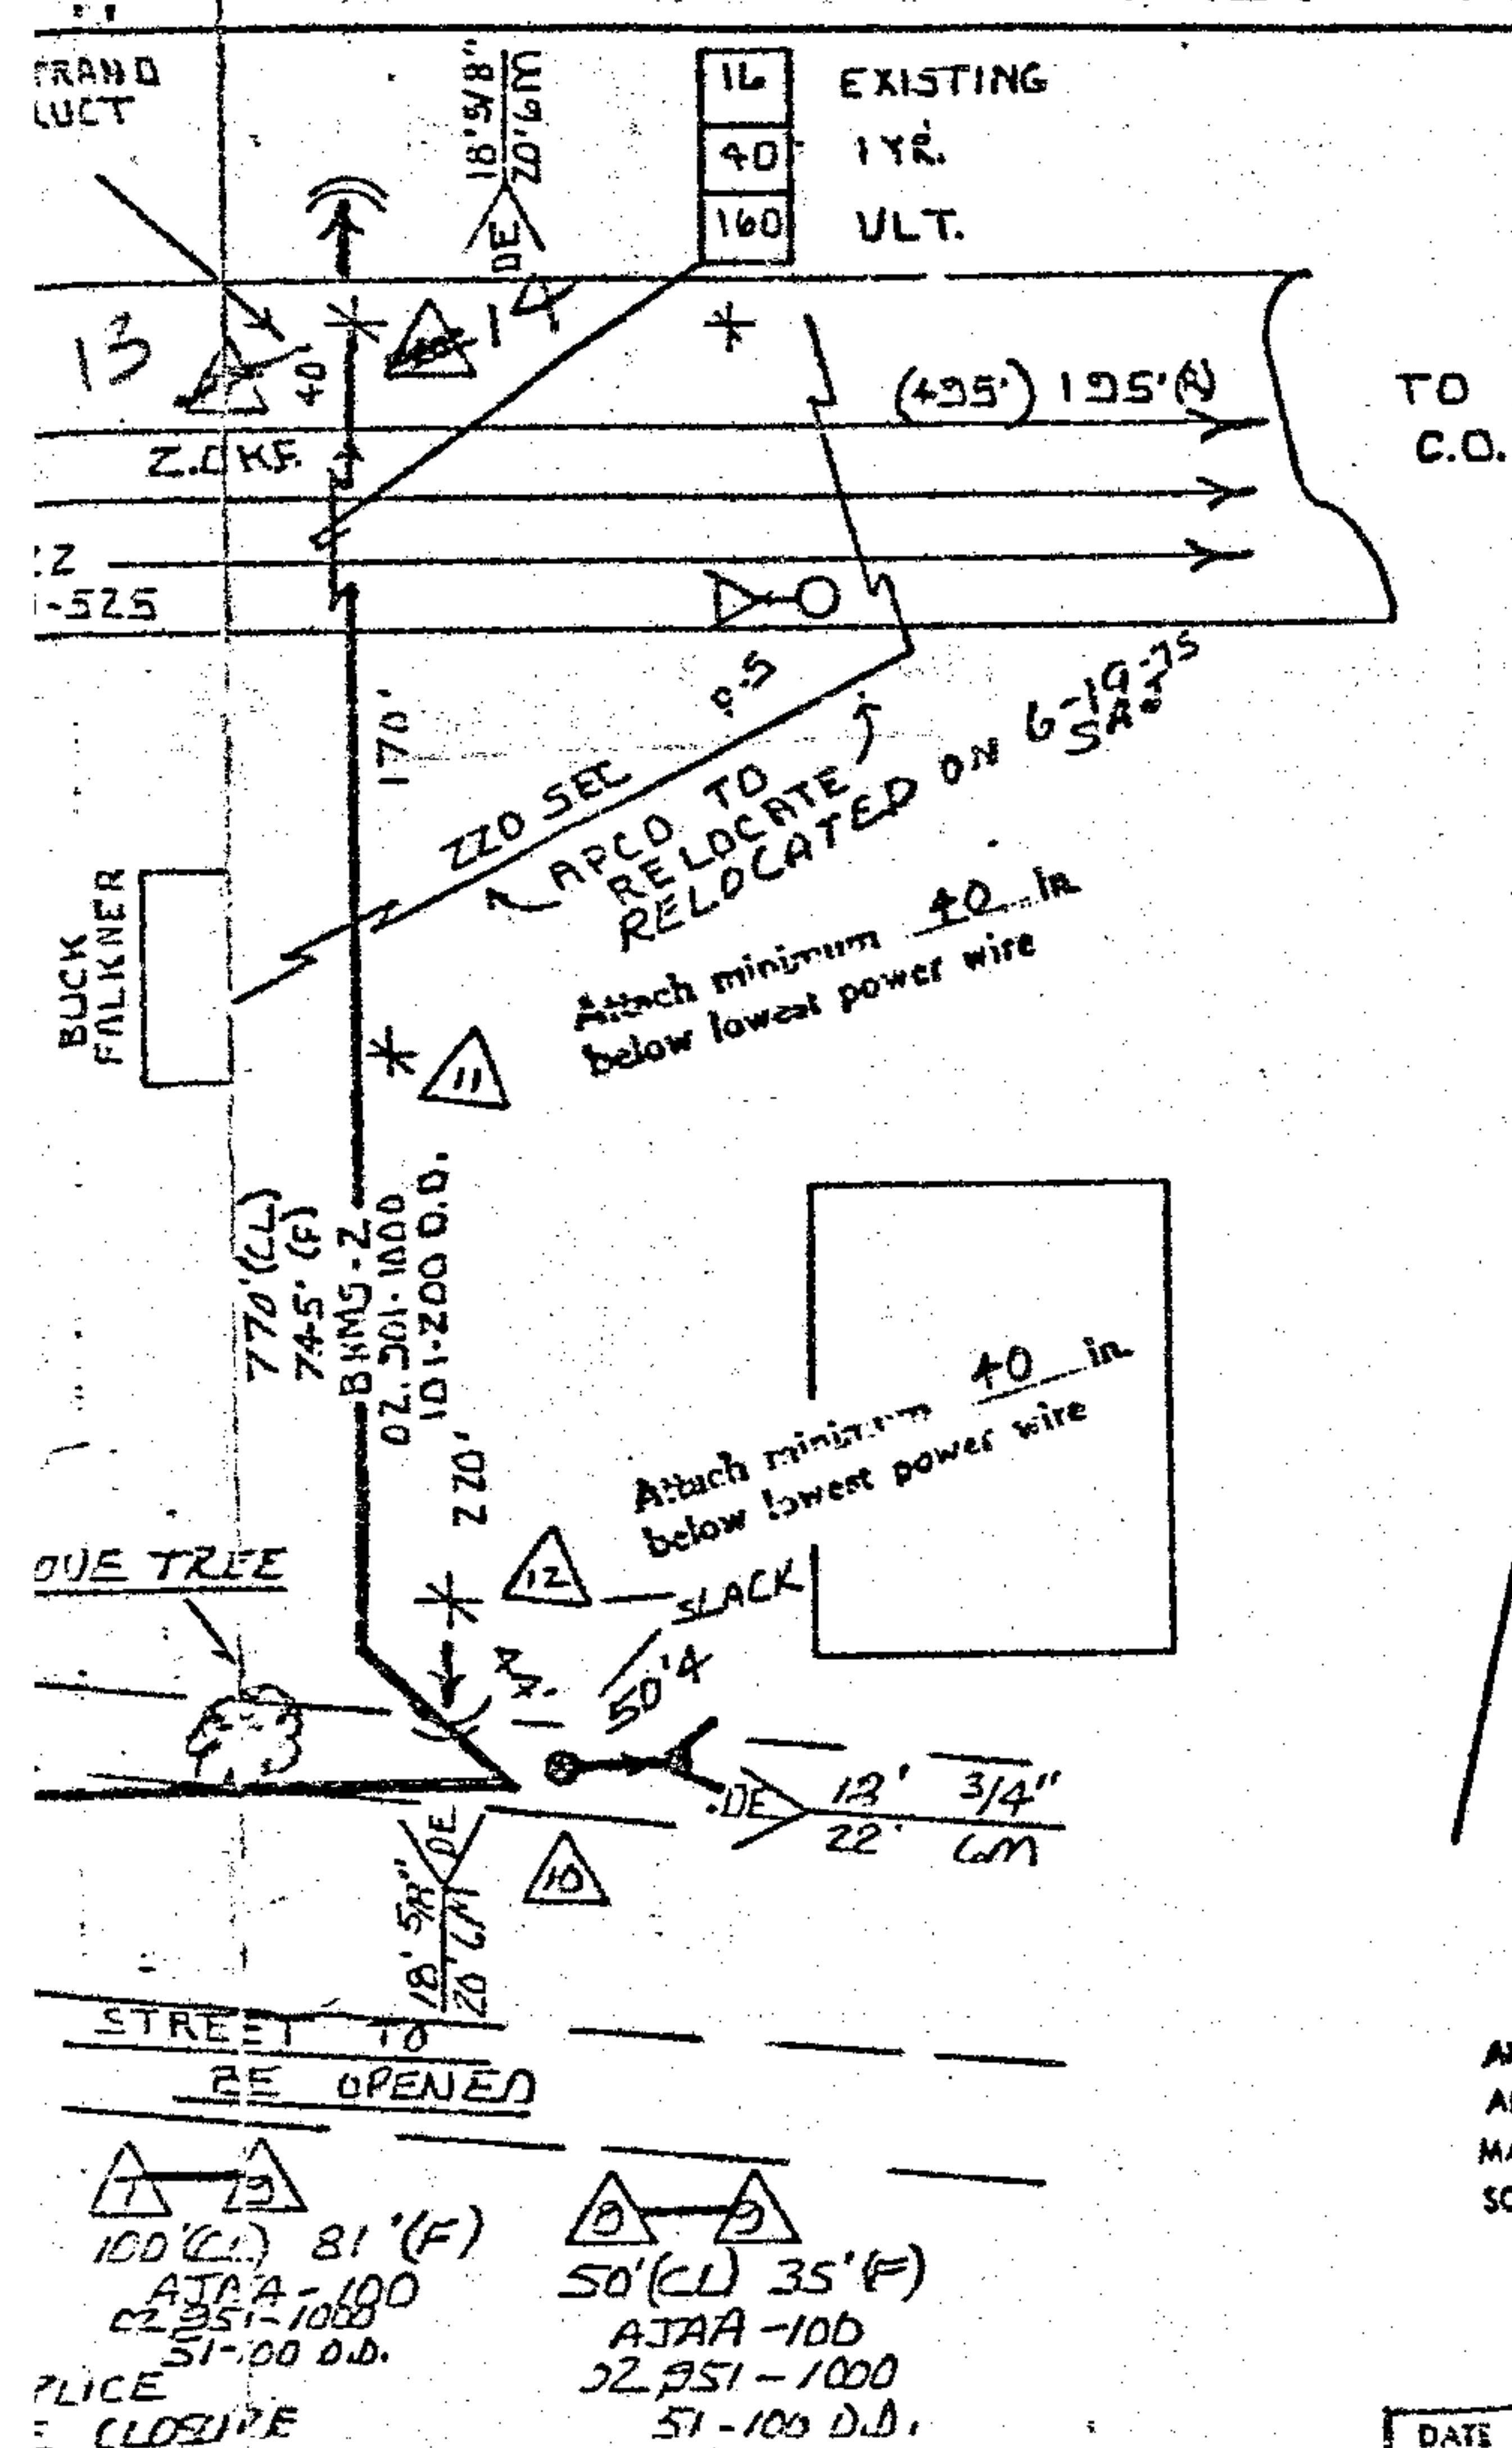

DATE	8-22-75
GR. EXP.	#2520
PLT. RET.	3422
SALVAGE	70
MTCE.	31
GR. ADDNS.	#2450
N. Y. CAT.	5-80
APPROVED	<i>R.D. McHenry</i>
DATE	8-22-75

TAX DIST.	05803				
RECORDS REF.	0101				
ISSUE	DATE	ENG.	APVD.	NATURE OF REVISION	
SOUTH CENTRAL BELL TELEPHONE COMPANY					
ZONE	COLUMBIANA, ALABAMA			ENG. S.A.J. G.L.C.	DEPT. H.A.P.
CODE	RELOCATE PLANT AT REQUEST OF FIRST BAPTIST CHURCH OF COLUMBIANA DUE TO PROPOSED BLDG. ADDITION.			APVD. R.D.M.	DATE 6-27-75
HY JU V TO G	ND SCALE			DATE 8-22-75	PROJ. NO. 534-0363-8
					DWG. NO. 1 OF 1



19751120000065100 3/3 \$.00
Shelby Cnty Judge of Probate, AL
11/20/1975 12:00:00AM FILED/CERT