


A standard 1D barcode is positioned at the top of the document, consisting of vertical black lines of varying widths on a white background.

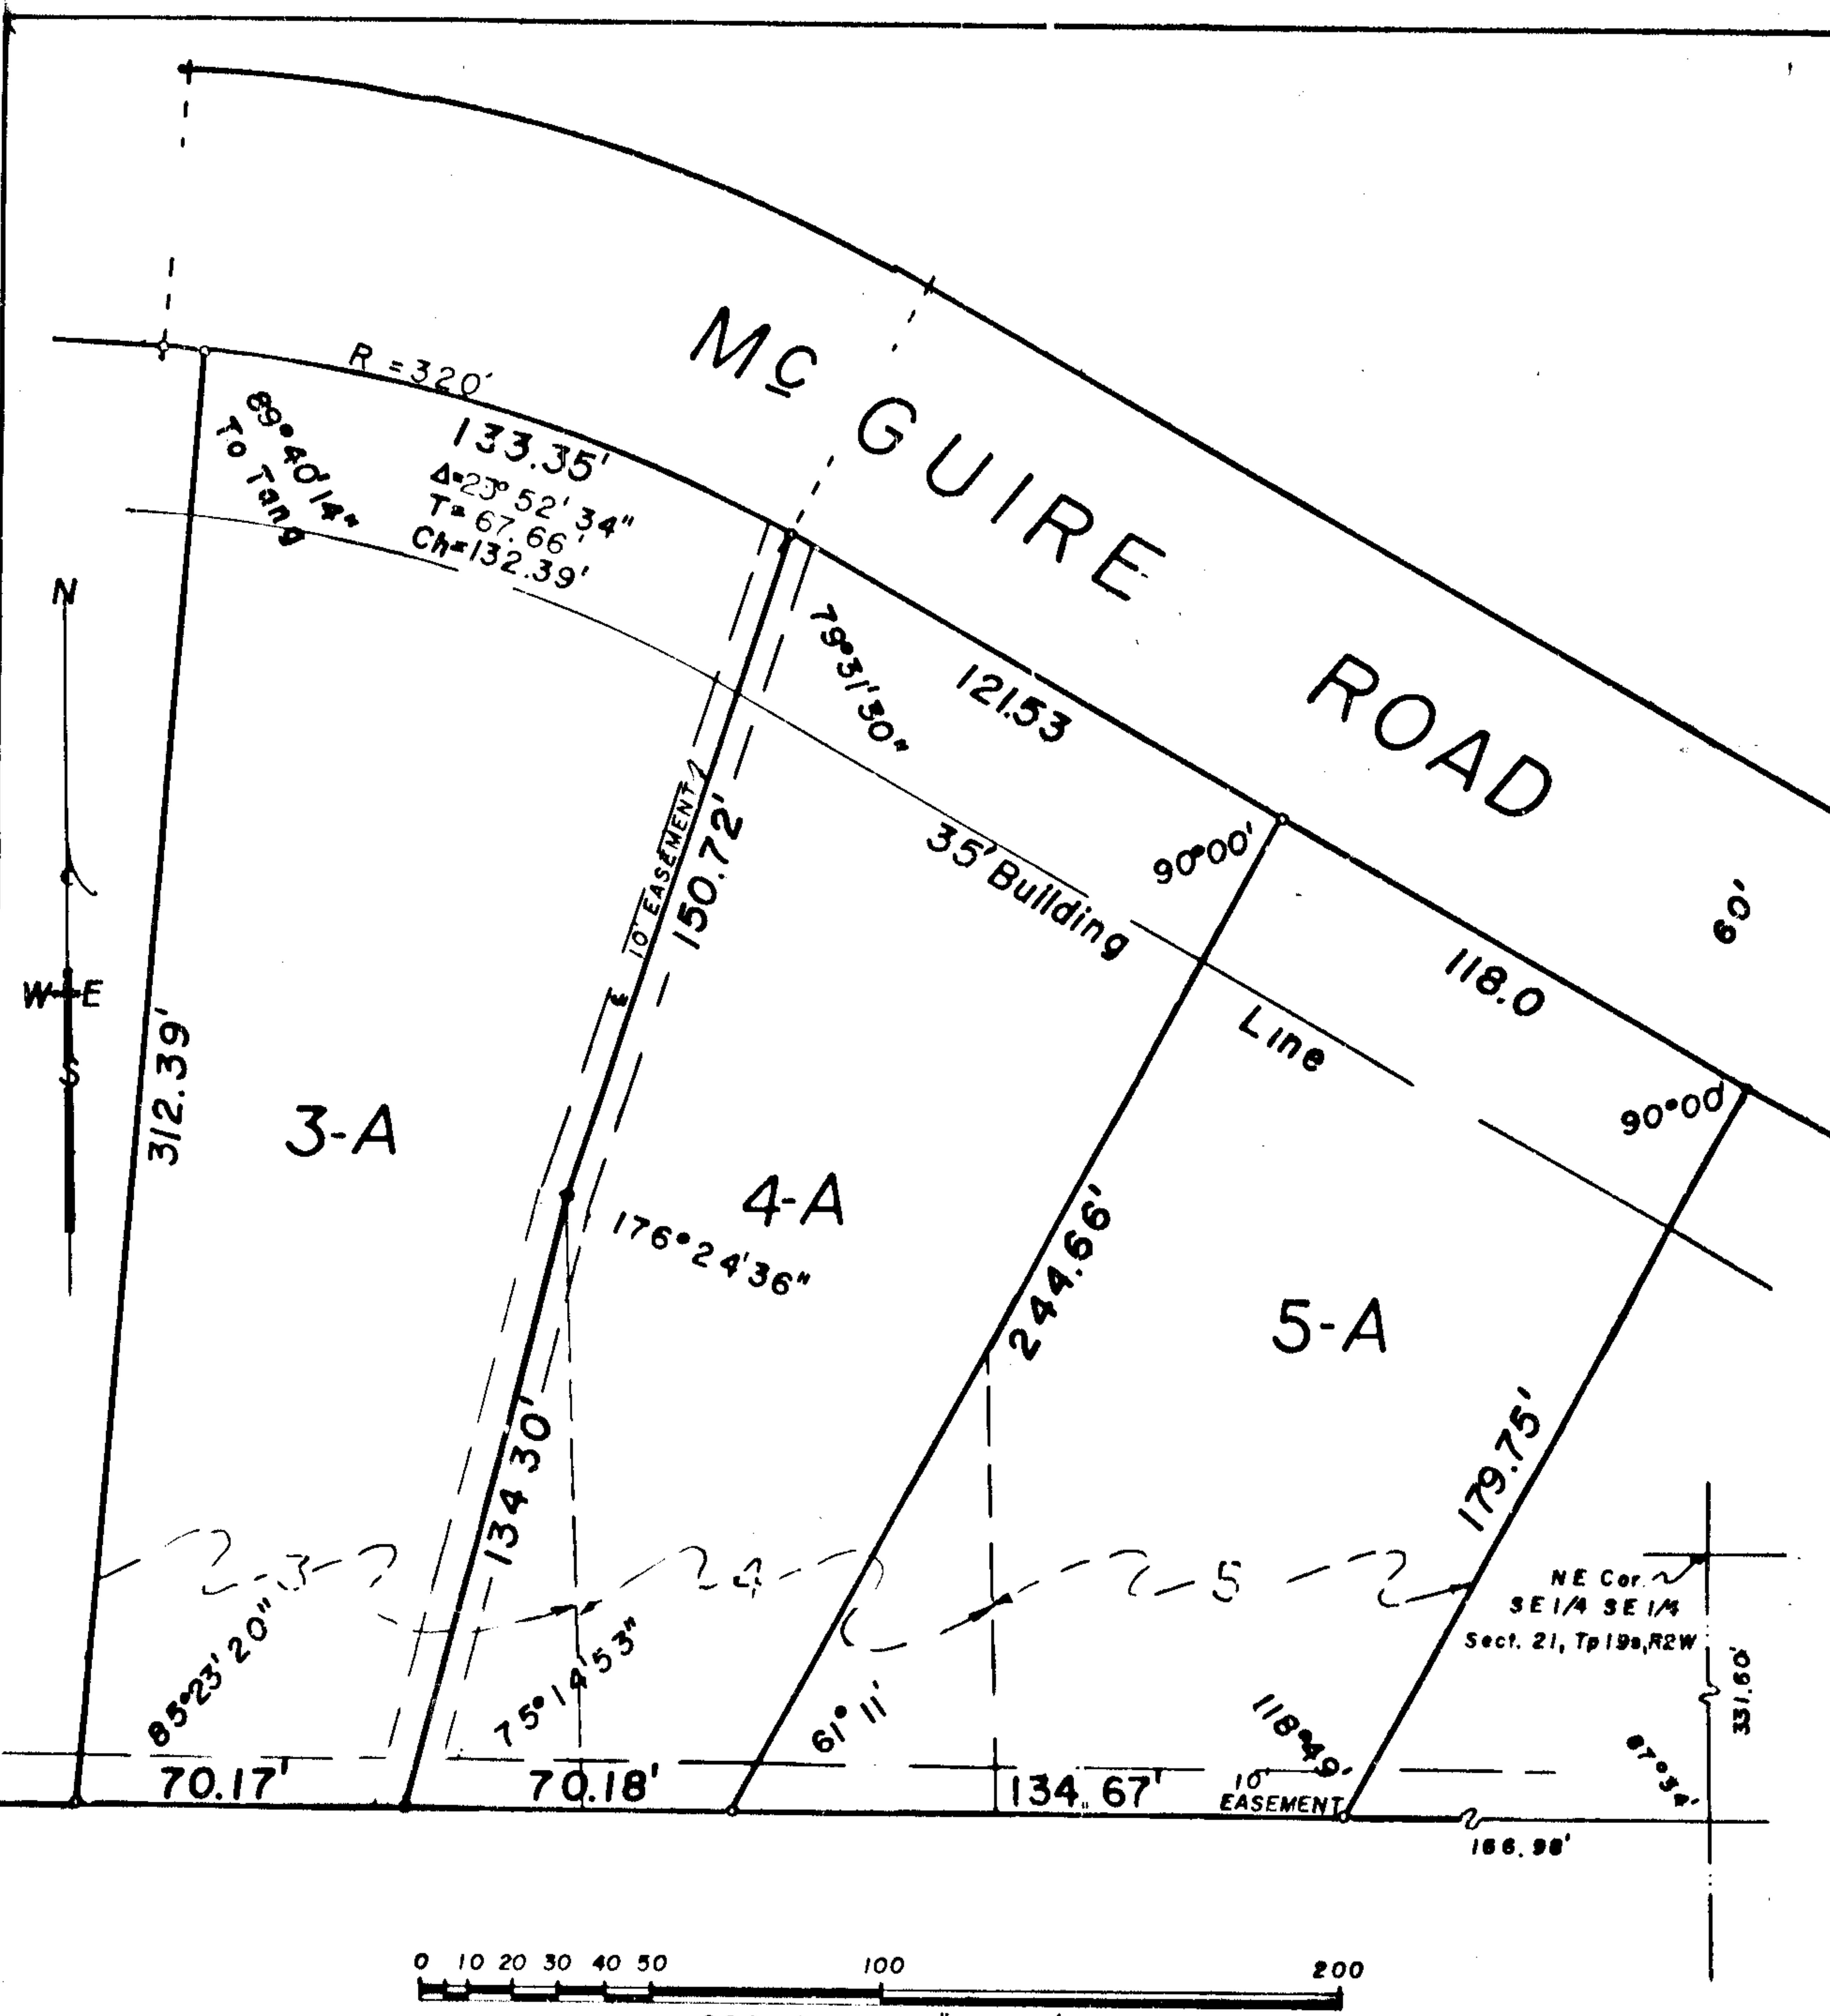

BETHEL W. WHITSON CO. INC.
810 MASSEY BUILDING
BIRMINGHAM, AL. 35203

**RESURVEY
of
LOTS 3, 4, & 5, BIBB ESTATES Map Book 6, Page 35
SHELBY COUNTY, ALABAMA
SITUATED IN SECTION 21, TOWNSHIP 19 SOUTH, RANGE 2 WEST
SHELBY COUNTY, ALABAMA**

STATE OF ALABAMA
SHELBY COUNTY

WE THE UNDERSIGNED JOHN C. GUSTIN III, AS SURVEYOR, AND GEORGE N. BIRB, FRANCES P. BIRB AND CHARLIE COLLINS, AS OWNERS, DO HEREBY CERTIFY THAT THE FOREGOING TO BE A TRUE AND CORRECT MAP OR PLAT OF A RESURVEY OF LOTS 3, 4 and 5, BIRB ESTATES, AS RECORDED IN MAP BOOK 6, PAGE 35, IN THE OFFICE OF THE JUDGE OF PROBATE, SHELBY COUNTY, ALABAMA, GIVING THE NUMBER OF EACH LOT TOGETHER WITH THE DIMENSIONS AND ANGLES OF SAME AND THAT IRON PIPE MARKERS HAVE BEEN SET AT ALL LOT CORNERS AND CURVE POINTS AS SHOWN AND DESIGNATED BY SMALL OPEN CIRCLES ON SAID MAP OR PLAT AND SHOWING THE RELATION OF THE LAND SO PLATTED TO THE GOVERNMENT SURVEY OF SECTION 21, TOWNSHIP 19 SOUTH, RANGE 2 WEST. IN WITNESS WHEREOF WE HAVE HEREUNTO SET OUR HANDS THIS THE 21st DAY OF MAY, 1978.

John C. Gustin III
JOHN C. GUSTIN III, SURVEYOR
REC. NO. 8339

WHEREAS WE HAVE HERETOFORE

George T. Babb

REG. NO. 2322 GEORGE N. WOOD, OWNER
Charles Collins Carol N. Collins Frances D. Babb
CHARLIE COLLINS, OWNER FRANCES D. BABB, OWNER

I, JOE W. MUNCHER, A NOTARY PUBLIC IN AND FOR SAID COUNTY AND STATE HEREBY CERTIFY THAT JOHN C. GUSTIN III, AS SURVEYOR AND GEORGE N. BIRB, FRANCES D. BIRB AND CHARLIE COLLINS, AS OWNERS, WHOSE NAMES ARE SIGNED TO THE FOREGOING CERTIFICATE AND WHO ARE KNOWN TO ME ACKNOWLEDGED BEFORE ME ON THIS DATE THAT BEING INFORMED OF THE CONTENTS OF SAID CERTIFICATE, EXECUTED THE SAME VOLUNTARILY ON THE SAME DATE, GIVEN UNTO MY HAND AND SEAL THIS THE 21st DAY OF MAY 1978.


May Nixon

APPROVED / *John*
SCHWARTZ

James L. Ray Jr.

1st DAY OF MAY, 1976.
Joe W. Mansher

APPROVED / W. Sam L. Yeager
SHELBY COUNTY PLANNING
COMMISSION | August 1976

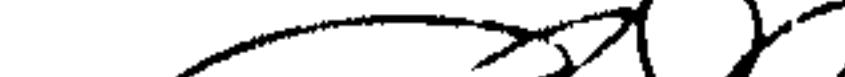APPROVED/
SUBMITTED SIGNATURE:  S.

1976 JUL 30 PM 12:00
CONTRACT NO. 262
SIGHTING
MST PNT MASH
SIGHTING
MST PNT MASH

A decorative flourish or scrollwork element, rendered in black ink, consisting of a large loop and a smaller loop extending from its left side.