

8457

STATE OF ALABAMA }
COUNTY OF SHELBY } KNOW ALL MEN BY THESE PRESENTS,

That in consideration of Right of Way for Alabama Power to serve Green Valley 4th Sector. ~~DOLLARS~~
to the undersigned grantor, H. Walker and Assoc., Inc. a corporation,
in hand paid by Gordon R. Cleage

the receipt of which is hereby acknowledged, the said H. Walker and Associates, Inc.
does by these presents, grant, bargain, sell and convey unto the said Gordon R. Cleage
the following described real estate, situated in Shelby County, Alabama.

Part of the SW¼ of NE¼, Section 23, Township 21 South, Range 3 West, Shelby County, Alabama, said part being more particularly described as follows: Begin at the southeast corner of Lot 6, Block 8, of the proposed subdivision to be called Green Valley 4th Sector, a map of which is attached hereto; thence south along the southerly extension of the east line of said Lot 6 for a distance of 350 feet, more or less, to a point on the south line of said SW¼ of NE¼, which is approximately 472 feet east of the southwest corner of said 1/4-1/4 section; thence east along said south line for a distance of 60 feet; thence north along a line parallel with the first described line for a distance of 350 feet, more or less, to the southwest corner of Lot 5, Block 7, in said proposed Green Valley 4th Sector; thence west for a distance of 60 feet to the point of beginning, all as shown on the attached map.

The above property is to be used only for a southerly extension of the street and utilities in Brenda Drive, which is situated between Blocks 7 and 8 as shown on the attached map.

19770510000044750 1/3 \$.00
Shelby Cnty Judge of Probate, AL
05/10/1977 12:00:00AM FILED/CERT

BOOK 305 PAGE 284

TO HAVE AND TO HOLD, To the said Gordon R. Cleage, and his heirs and assigns forever.

And said H. Walkers and Assoc., Inc., does for itself, its successors and assigns, covenant with said Gordon R. Cleage and his

heirs and assigns, that it is lawfully seized in fee simple of said premises, that they are free from all encumbrances, that it has a good right to sell and convey the same as aforesaid, and that it will, and its successors and assigns shall, warrant and defend the same to the said Gordon R. Cleage and his


heirs, executors and assigns forever, against the lawful claims of all persons.

IN WITNESS WHEREOF, the said H. Walker and Assoc., Inc. by its President, Harold R. Walker, who is authorized to execute this conveyance, has hereto set its signature and seal, this the 8th day of April, 1977.


ATTEST: By Harold R. Walker, Pres. President
Secretary

STATE OF Ala }
COUNTY OF Shelby }

I, Judith B. Dupree a Notary Public in and for said County, in said State, hereby certify that Harold R. Walker whose name as President of H. Walker & Assoc., Inc. a corporation, is signed to the foregoing conveyance, and who is known to me, acknowledged before me on this day that, being informed of the contents of the conveyance, he, as such officer and with full authority, executed the same voluntarily for and as the act of said corporation.

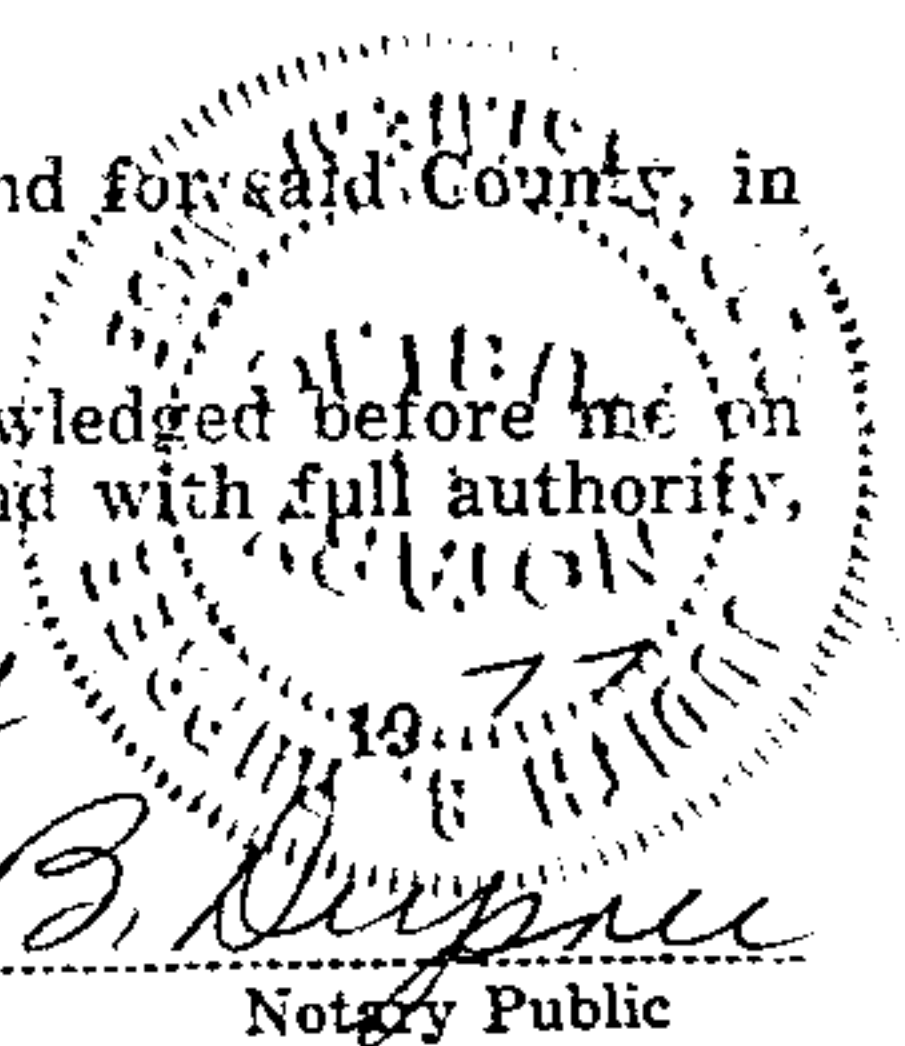

Given under my hand and official seal, this the 15 day of April 1977
Rt. 1 Box 99B
The Intervalle, AL 35115
Judith B. Dupree
Notary Public

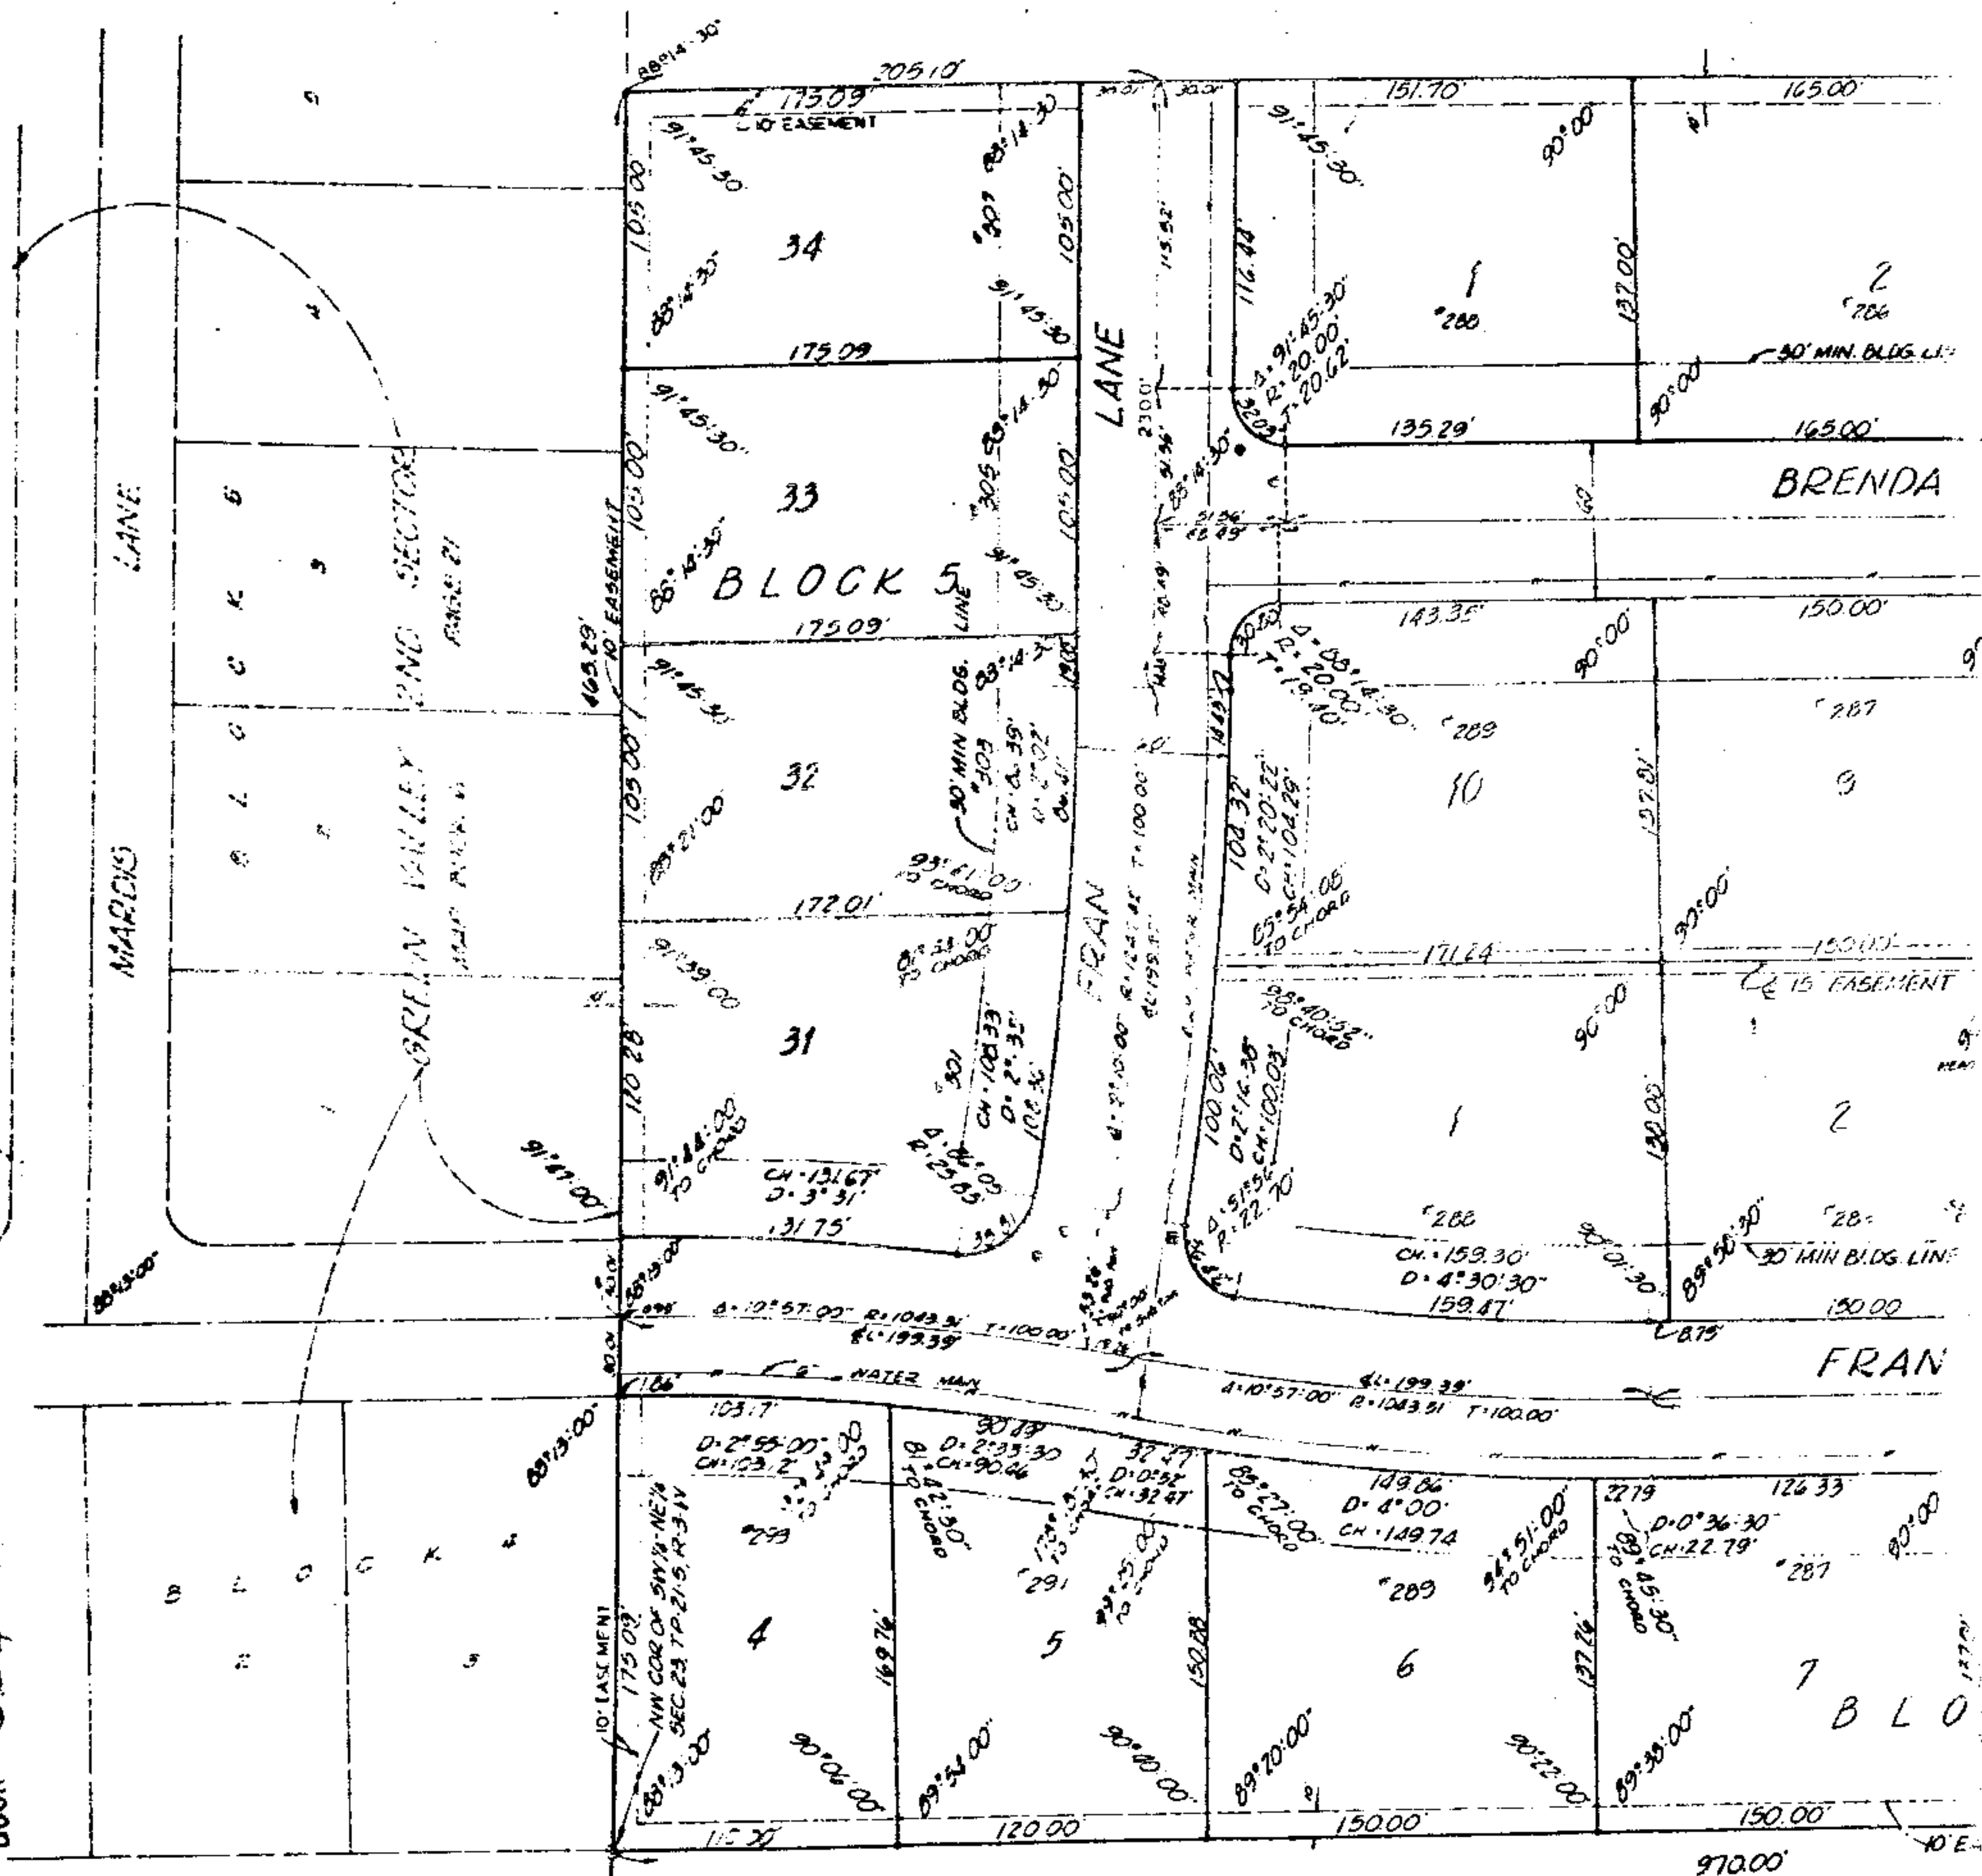

19770510000044750 2/3 \$.00
Shelby Cnty Judge of Probate, AL
05/10/1977 12:00:00AM FILED/CERT



GREEN VALLEY 47
Sited in the SW 1/4
Section 23, Township 21-S,
SHELBY COUNTY.

Scale: 1" = 50' Date:

LAURENCE D. WEYGAND, REG LA:

CLUBHOUSE

STATE OF ALABAMA)
JEFFERSON COUNTY)

The undersigned, Lawrence C. Maynard, registered Land Surveyor, State of Alabama, and Harold E. Walker, President and Frances J. Walker, Secretary of H. Walker & Associates, Inc., Birm., hereby certify that this plat or map was made pursuant to a survey made by said surveyor and that said survey and this plat or map were made at the instance of said owner; that this plat or map is a true and correct map of lands as shown therein and known as Green Valley Addition, showing the subdivisions into which it is proposed to divide said lands, giving the length and bearings of the boundaries of each lot and its number, showing the streets, alleys and public grounds, giving the bearings, length, width and name of each street, as well as the number of each lot and block, and showing the location of the lands to the government survey; and that iron pins have been installed at all lot corners and curve points as shown and designated by small open circles on said plat or map. Said owner also certifies that it is the owner of said lands and that the same are not subject to any mortgage, except a mortgage or mortgages held by the following mortgagee: Central Bank of Birmingham.

I, _____, certify that Laurence B. Hayward, and Harold W. Walker, President of whose names are signed to same as date, that after having been duly voluntarily as each individual was given under my hand and seal this

by: Lawrence B. Heyland, Sr. Land-Surveyor #10573

It is not clear whether the results of this study can be generalized to other populations. The study was conducted in a single institution and the sample was relatively small. The study was also limited by the use of a self-report measure of social support. Future research should investigate the role of social support in the relationship between depression and health-related quality of life in a larger, more diverse population.


Harold E. Kaiser, President

STATE OF ALABAMA
JEFFERSON COUNTY

I, _____
certify that _____
whose name is signed to give _____
that after having been duly in _____
as such officer with full auth _____
Given under my hand and seal _____

Designated Officer for Central Area of Birmingham

— 27 —
 ПРАВОСЛАВ. НАУКА, ЛОС-АНДЖЕЛЕС

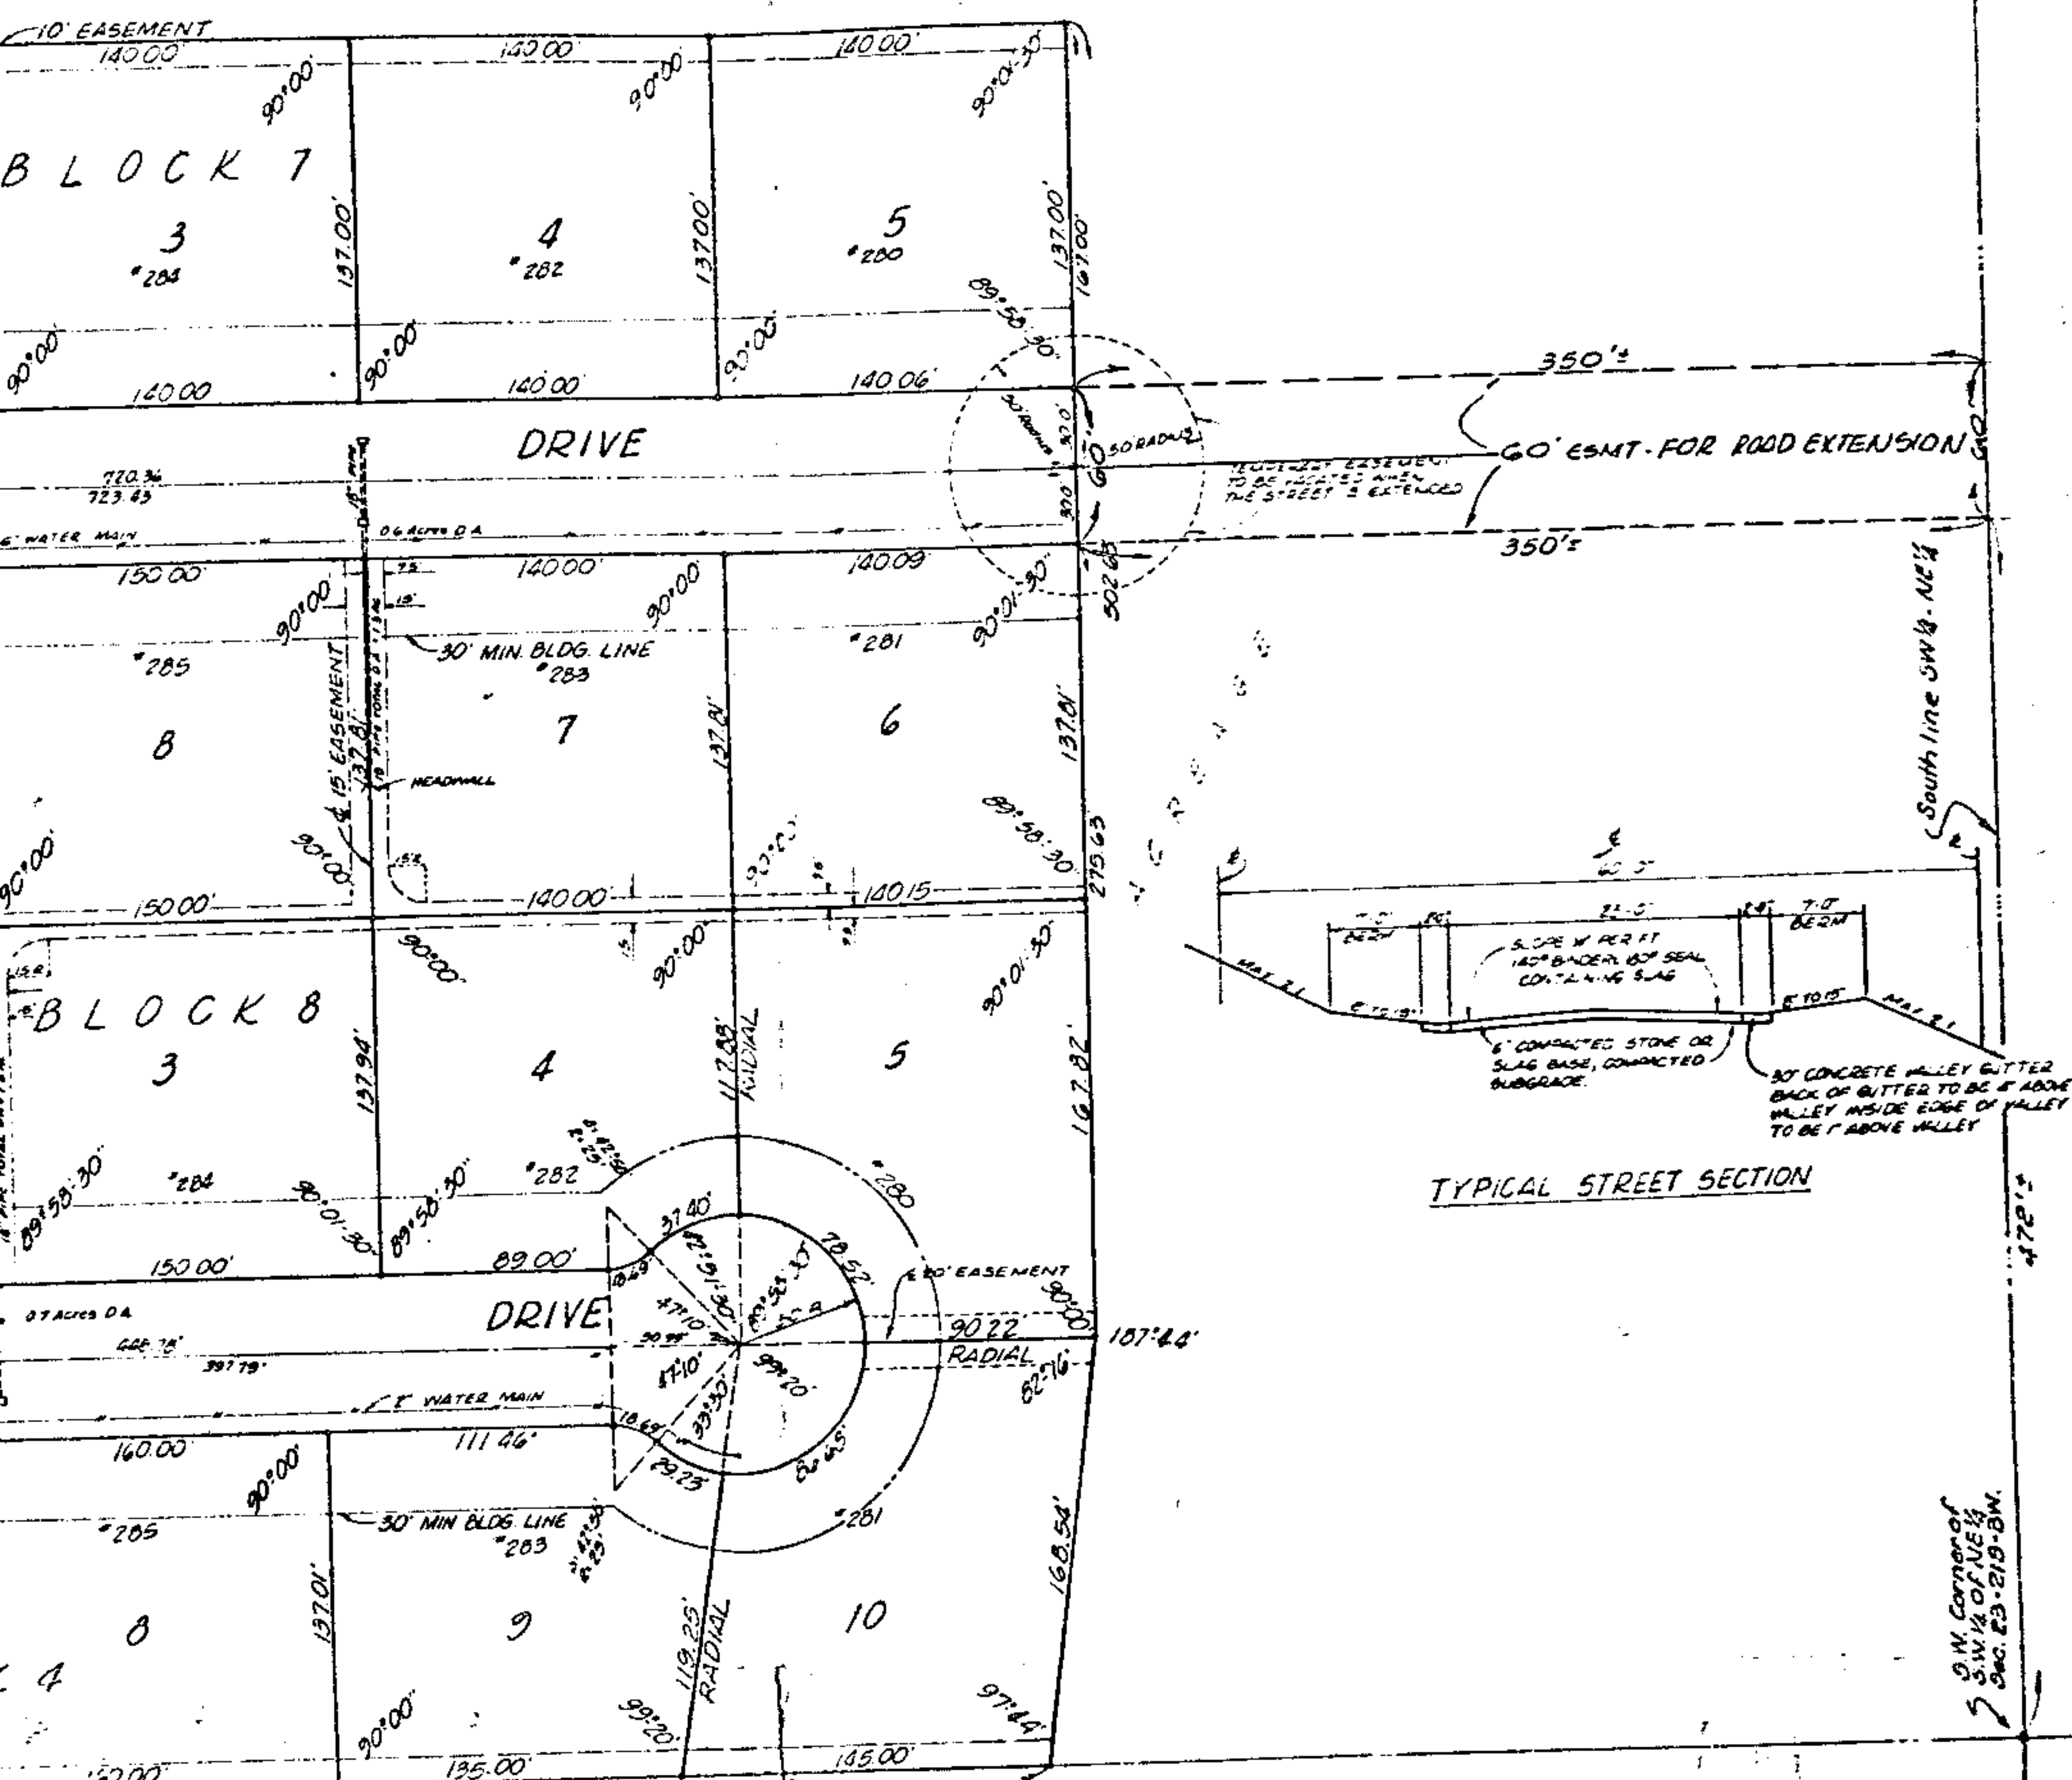

STATE OF ALA. SHELBY CO.
I CERTIFY THIS
INSTRUMENT WAS FILED

1877 MAY 10 AM 9:47 Re 4.50
Ind 1.00
F. Roman A. Snowden, Jr. \$6.00
JUDGE OF PROBATE

LEGEND

- ▲ Stop Sign
- Street Sign
- Fire Hydrant
- w- Water Main

NOTES:

- NOTES:
1. This subdivision is to provide lots for the construction of single family residences.
 2. All easements shown on this map are for public utilities, storm sewers, storm ditches, sanitary sewers and may be used to serve property both within and without this subdivision.

AND IT IS ORDERED BY the Shelby County Commission that the assent of this body be, and the same hereby is, given to the dedication of the streets, alleys, and public grounds as shown on plat or map of Green Valley 4th Sector, which said plat or map is certified to have been made by Laurence H. Bergand as surveyor, at the instance of Harold E. Walker, President and Frances J. Walker, Secretary of H. Walker & Associates, Inc., as owner, and has been exhibited to this Board; said plat or map being further identified by a copy of the approval of this Board signed by _____, County Clerk, of prep date herewith.

Dated: _____, 19____

APPROVED: _____

APPROVED: _____

APPROVED: _____ DATE: _____
CHIEF OF COUNTY HEALTH DEPARTMENT



19770510000044750 3/3 \$.00
Shelby Cnty Judge of Probate,AL
05/10/1977 12:00:00AM FILED/CERT

SECTOR
NE 1/4
-3 West
MA

200
Eamt. shown: 4-8-77 LHM

January 15, 1977

DEVEYOR #10373

and County Public and for said county and state, to hereby name is signed to the foregoing certificate as a surveyor, James J. Walker, Secretary of H. Walker & Associates, Inc., all of whom are known to me, acknowledged before me, on this day of the contents of said certificate, they executed same with full authority therefore.

day of _____, 19____.

as Notary Public in and for said County and State, do hereby
 , as Designated Officer for Central Bank of Birmingham,
 , Officer, who is known to me, acknowledged before me, on this date,
of the contents of said certificate, he executed same voluntarily
therefor.

day of _____, 19____.

NOTARY PUBLIC

Gen.
Gen.