

19780130000011560 1/4 \$.00
Shelby Cnty Judge of Probate, AL
01/30/1978 12:00:00AM FILED/CERT

all 1 do Shelby

6010 DSO# 0170-00-0305-700
STATE OF Alabama) Bruce's Addition to Alabaster
COUNTY OF Shelby) Alabaster Sub. 7065- 380354


KNOW ALL MEN BY THESE PRESENTS, that the undersigned,

Harry D. Horton and wife Dianne Horton

for and in consideration of the sum of One and No/100 Dollars (\$1.00), to
us in hand paid by Alabama Power Company, a corporation, the receipt
whereof is acknowledged, do hereby grant to said Alabama Power Company,
its successors and assigns, the right to construct, install, operate and maintain,
and the right to permit other corporations and persons to construct, install,
operate and maintain, along a route to be selected by the grantee, (generally shown
crosshatched on the attached drawing) its successors and assigns, all conduits,
cables, trans closures and other appliances and facilities useful or necessary in
connection therewith, for the underground transmission and distribution of electric
power and for underground communication service, upon, under and across the following
described land situated in Shelby County, Alabama:

9/4 The North 50 feet of South 202.38 feet of the SW $\frac{1}{4}$ of NW $\frac{1}{4}$ of NE $\frac{1}{4}$
9/4 Section 3, Township 21 South, Range 3 West lying west of Shelby
County Highway #264.

THIS INSTRUMENT WAS PREPARED BY:
NAME R.C. COGGIN - CORP. REAL ESTATE
ADDRESS ALA. POWER CO - B' HAM
SOURCE OF TITLE _____
BOOK _____ PAGE _____
SUBDIVISION LOT PLAT EX PAGE
Q Q S T R

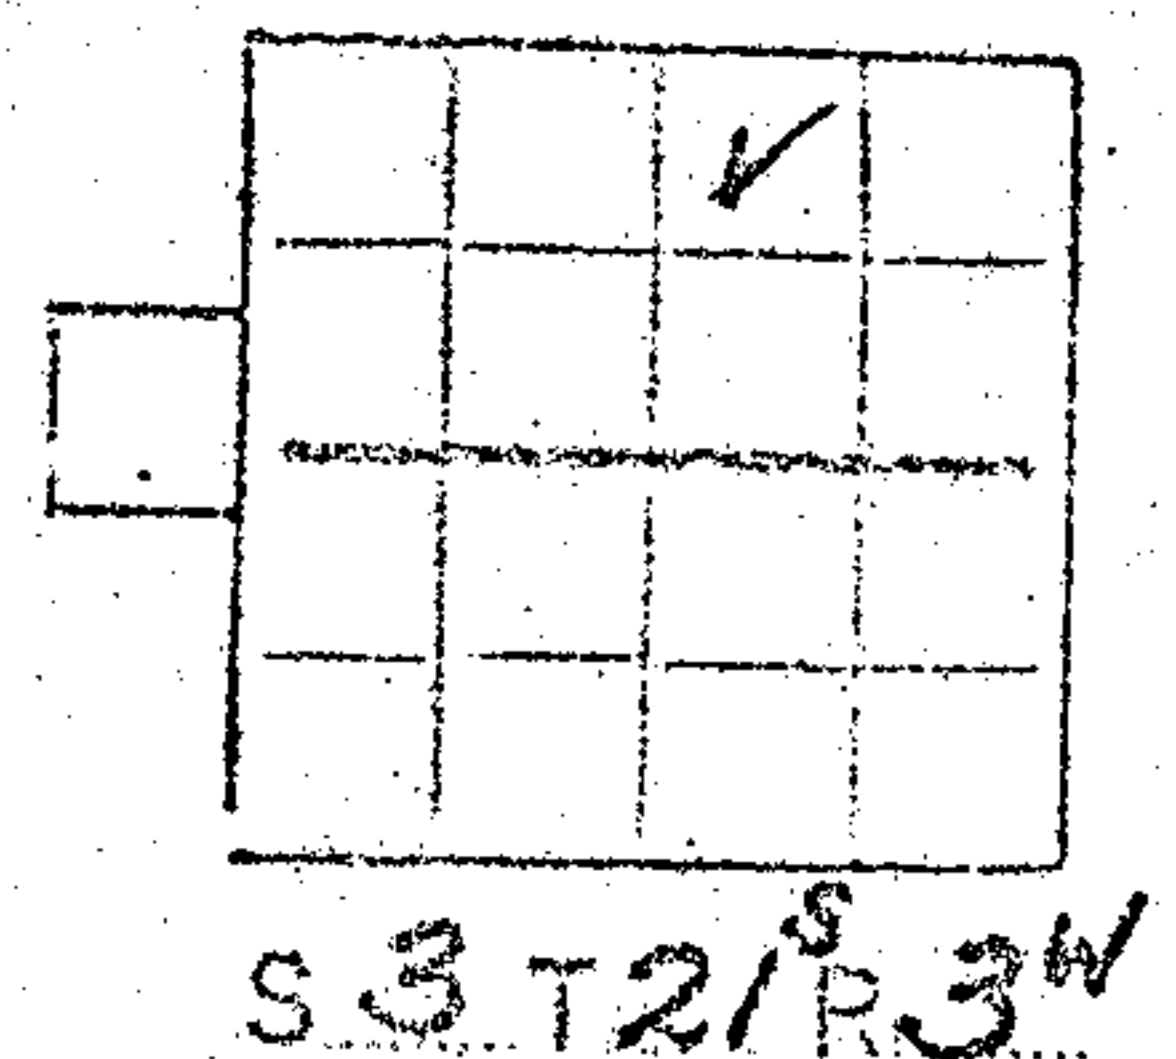

Ala. Power Co.

BOOK 310 PAGE 202

Together with all the rights and privileges necessary or convenient for the full enjoyment or use thereof, including the right of ingress and egress to and from said facilities and the right to excavate for installation, replacement, repair and removal thereof; and also the right to cut and keep clear all trees, underbrush, shrubbery, roots and other growth, and to keep clear any and all obstructions or obstacles of whatever character on, under or above said facilities.

TO HAVE AND TO HOLD the same to the said Company, its successors and assigns, forever.

IN WITNESS WHEREOF, we have hereunto set our hands and seals, this the 22nd day of December, 19 77.

WITNESS:

Harry D. Hunter (Seal)
James H. Hunter (Seal)

STATE OF Alabama)

COUNTY OF Shelby)

I, J. M. Settle, a Notary Public, in and

for said County in said State, hereby certify that Harry D Horton

and wife Dianne Horton

whose names are signed to the foregoing instrument and who are

known to me, acknowledged before me on this day that being informed of the

contents of the instrument they executed the same voluntarily, on the

day the same bears date.

Given under my hand and official seal, this the 22nd day of

December, 1977.

J. M. Settle
NOTARY PUBLIC STATE AT LARGE



19780130000011560 3/4 \$.00
Shelby Cnty Judge of Probate, AL
01/30/1978 12:00:00AM FILED/CERT

BOOK 310 PAGE 203

ALABAMA POWER COMPANY

DSO OR SERIAL NO.


DIVISION B'HAM

SKETCH OF PROPOSED WORK

ESTIMATE NO.

TOWN ALARASTER DISTRICT ALARASTERDRAWN BY 12/1/77DATE 11-4-77SCALE NTS FT. PER INCHSECT. 3TOWNSHIP 21RANGE 3MAP REFERENCE 75051

- 1) CUST. TO OPEN & CLOSE 48" TRENCH FOR PRIMARY & 36" FOR SERVICES.
- 2) CUST. TO INSTALL 2" CONDUIT UNDER PAVED DRIVE.
- 3) JOB TO BILL APC. #75 ⁵⁰ FOR 1/2 DIA. IN 40-45 FT. POLE.
- 4) PRIMARY CABLE TO BE INSTALLED 5 FT FROM EDGE OF DRIVEWAY.
- 5) CUST. TO INSTALL SERVICES IN 2" CONDUIT

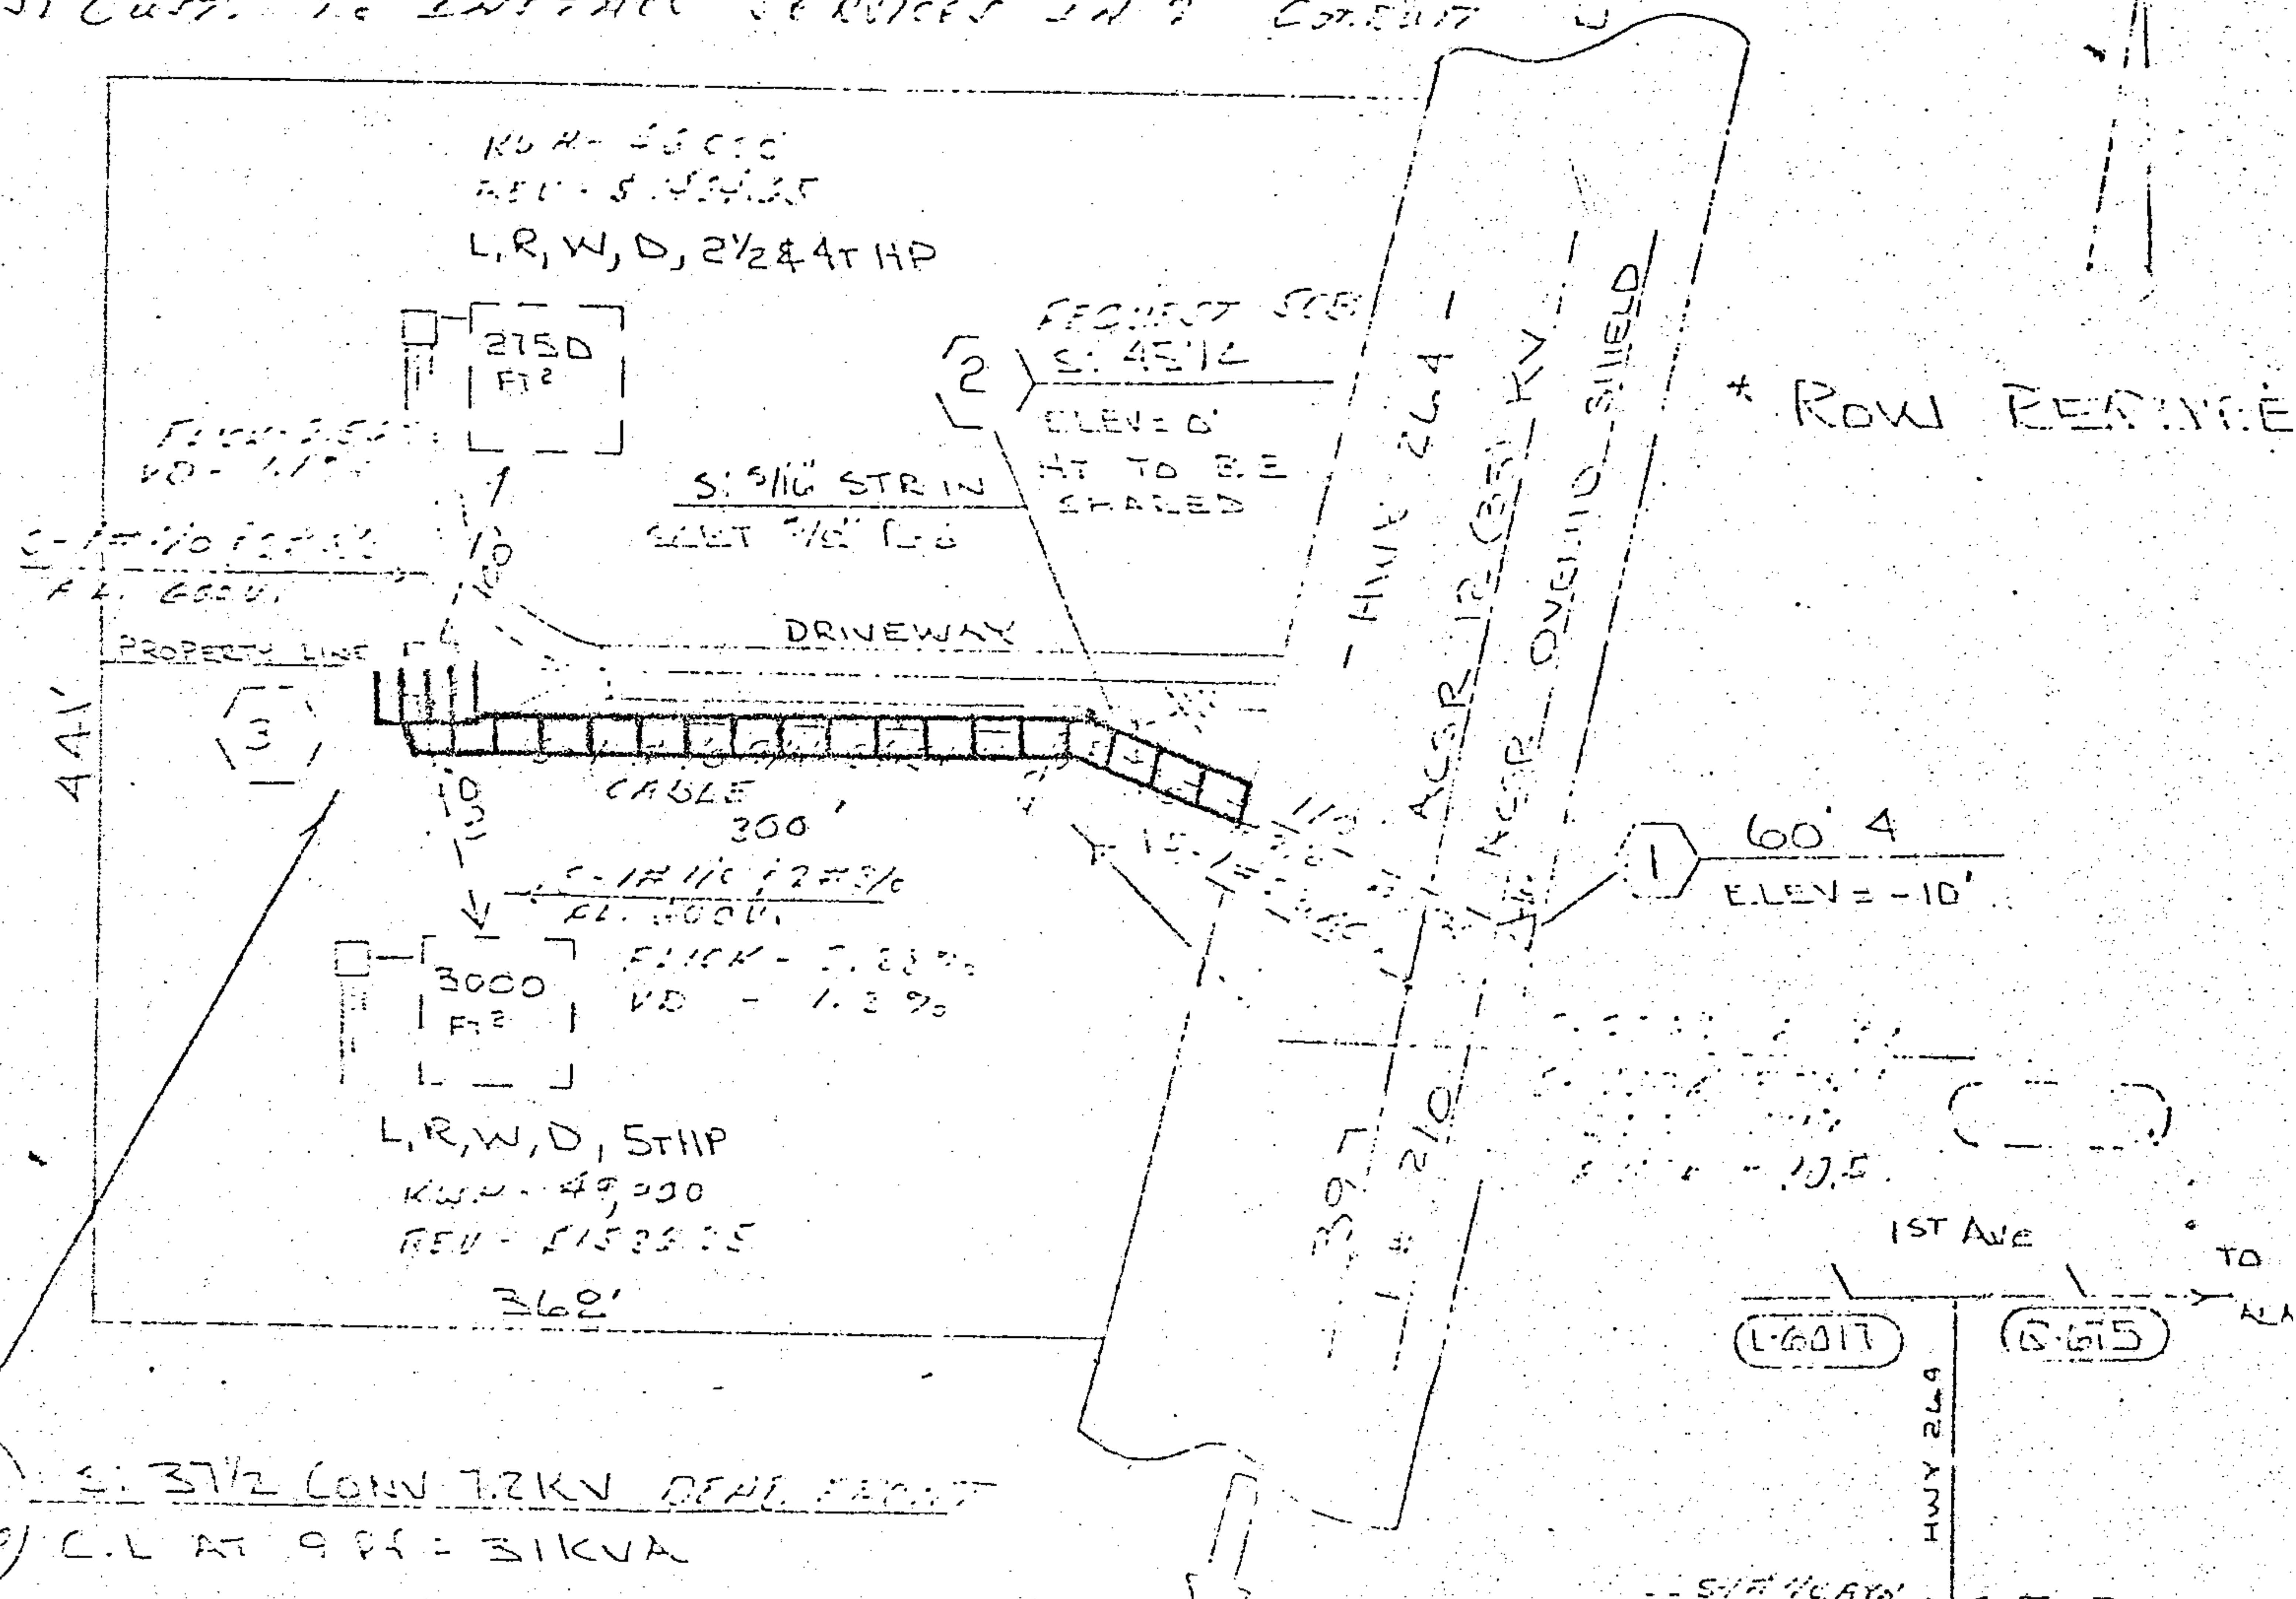

X
(4796) S. 37 1/2 CONN 7.2KV GENE. FACTORY
C.L. AT 9.85 = 31KVA

STATE OF ALA. SHELBY CO.
I CERTIFY THIS
INSTRUMENT WAS FILED

1978 JAN 30 PM 1:40
5-0
300
6.0
1.00

Thomas A. Snowden, Jr.
JUDGE OF PROBATE

STANDARD SYMBOLS SHOWN IN DISTRIBUTION STANDARDS TO BE USED



19780130000011560 4/4 \$.00
Shelby Cnty Judge of Probate, AL
01/30/1978 12:00:00AM FILED/CERT