

Map Book 7 Page 44

10-1 APR -6 PM 1:12 *Abg 562*
Dad 1/22
659

PARKVIEW

BEING A SUBDIVISION OF A PART OF THE NORTH 1/2 OF SECTION 27, TOWNSHIP 19 SOUTH, RANGE 21 EAST,
SHELBY COUNTY, ALABAMA


SCALE: 1" = 100'

OCTOBER, 1977

WALTER SCHOEL ENGINEERING COMPANY


GRAPHIC SCALE

OAK MOUNTAIN STATE PARK

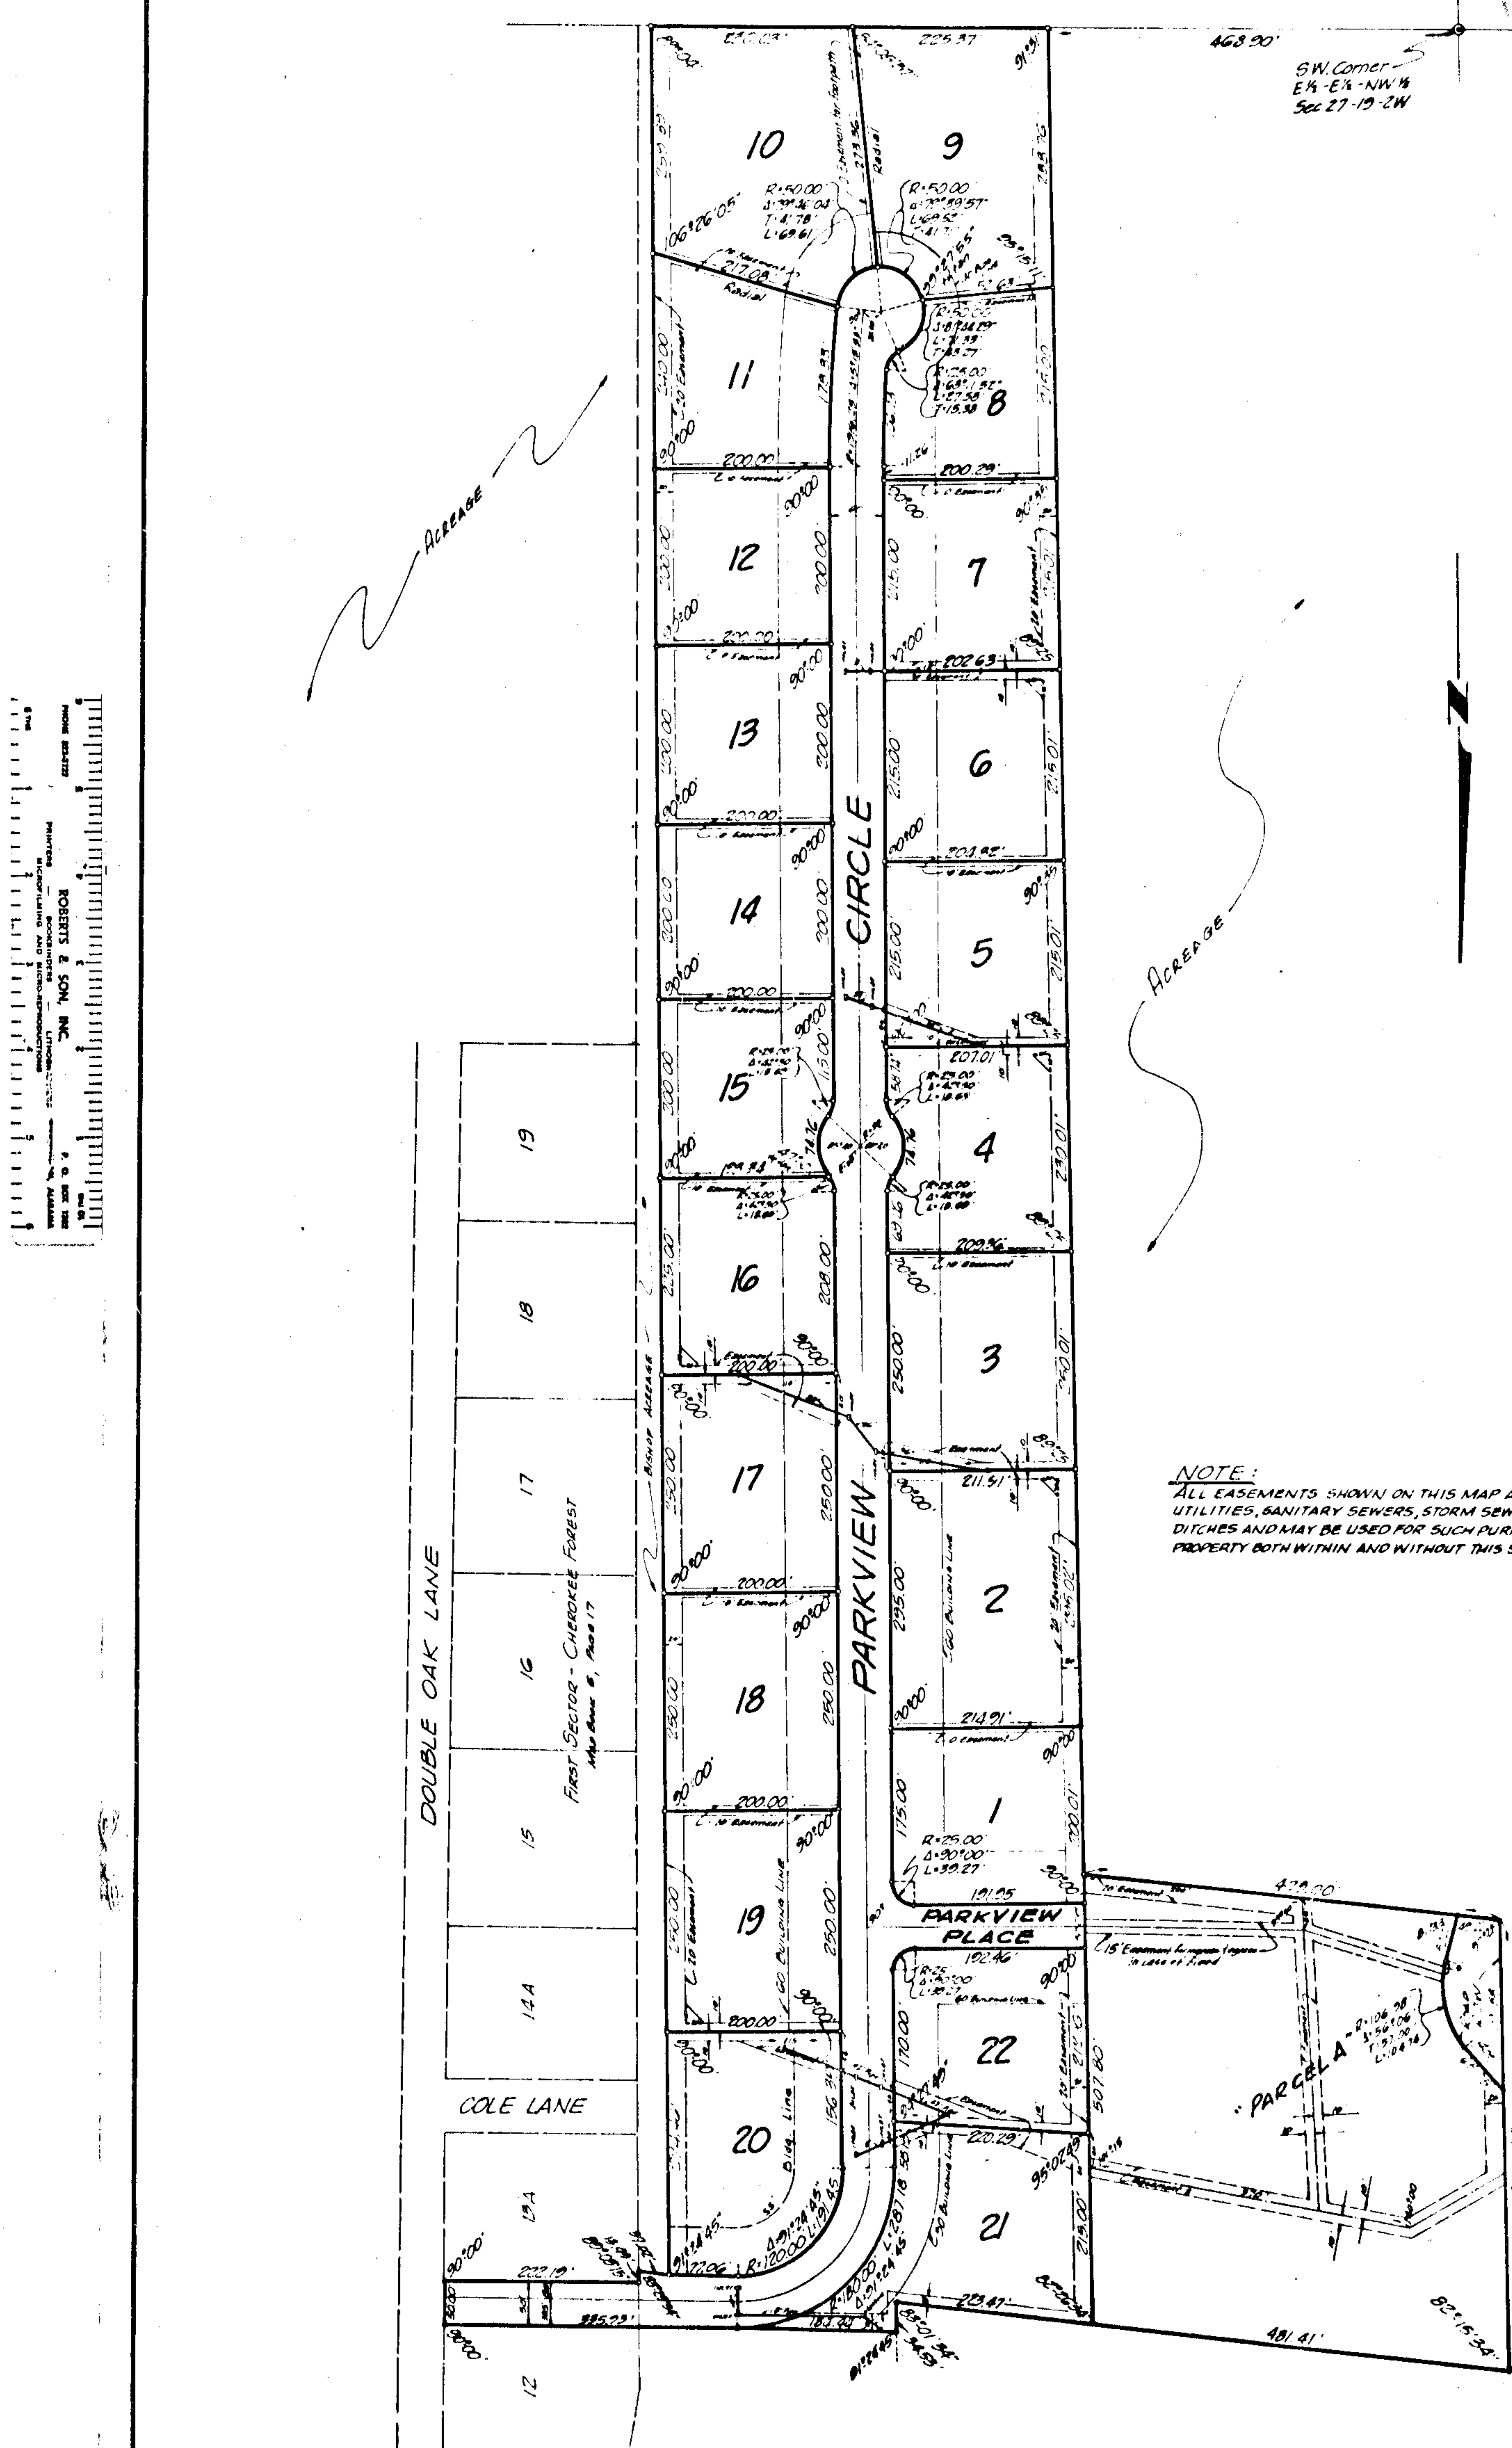

NOTE:
ALL EASEMENTS SHOWN ON THIS MAP ARE FOR PUBLIC UTILITIES, SANITARY SEWERS, STORM SEWERS, STORM DITCHES AND MAY BE USED FOR SUCH PURPOSES TO SERVE PROPERTY BOTH WITHIN AND WITHOUT THIS SUBDIVISION.

A diagram of a bridge with a central support and a curved roadway.

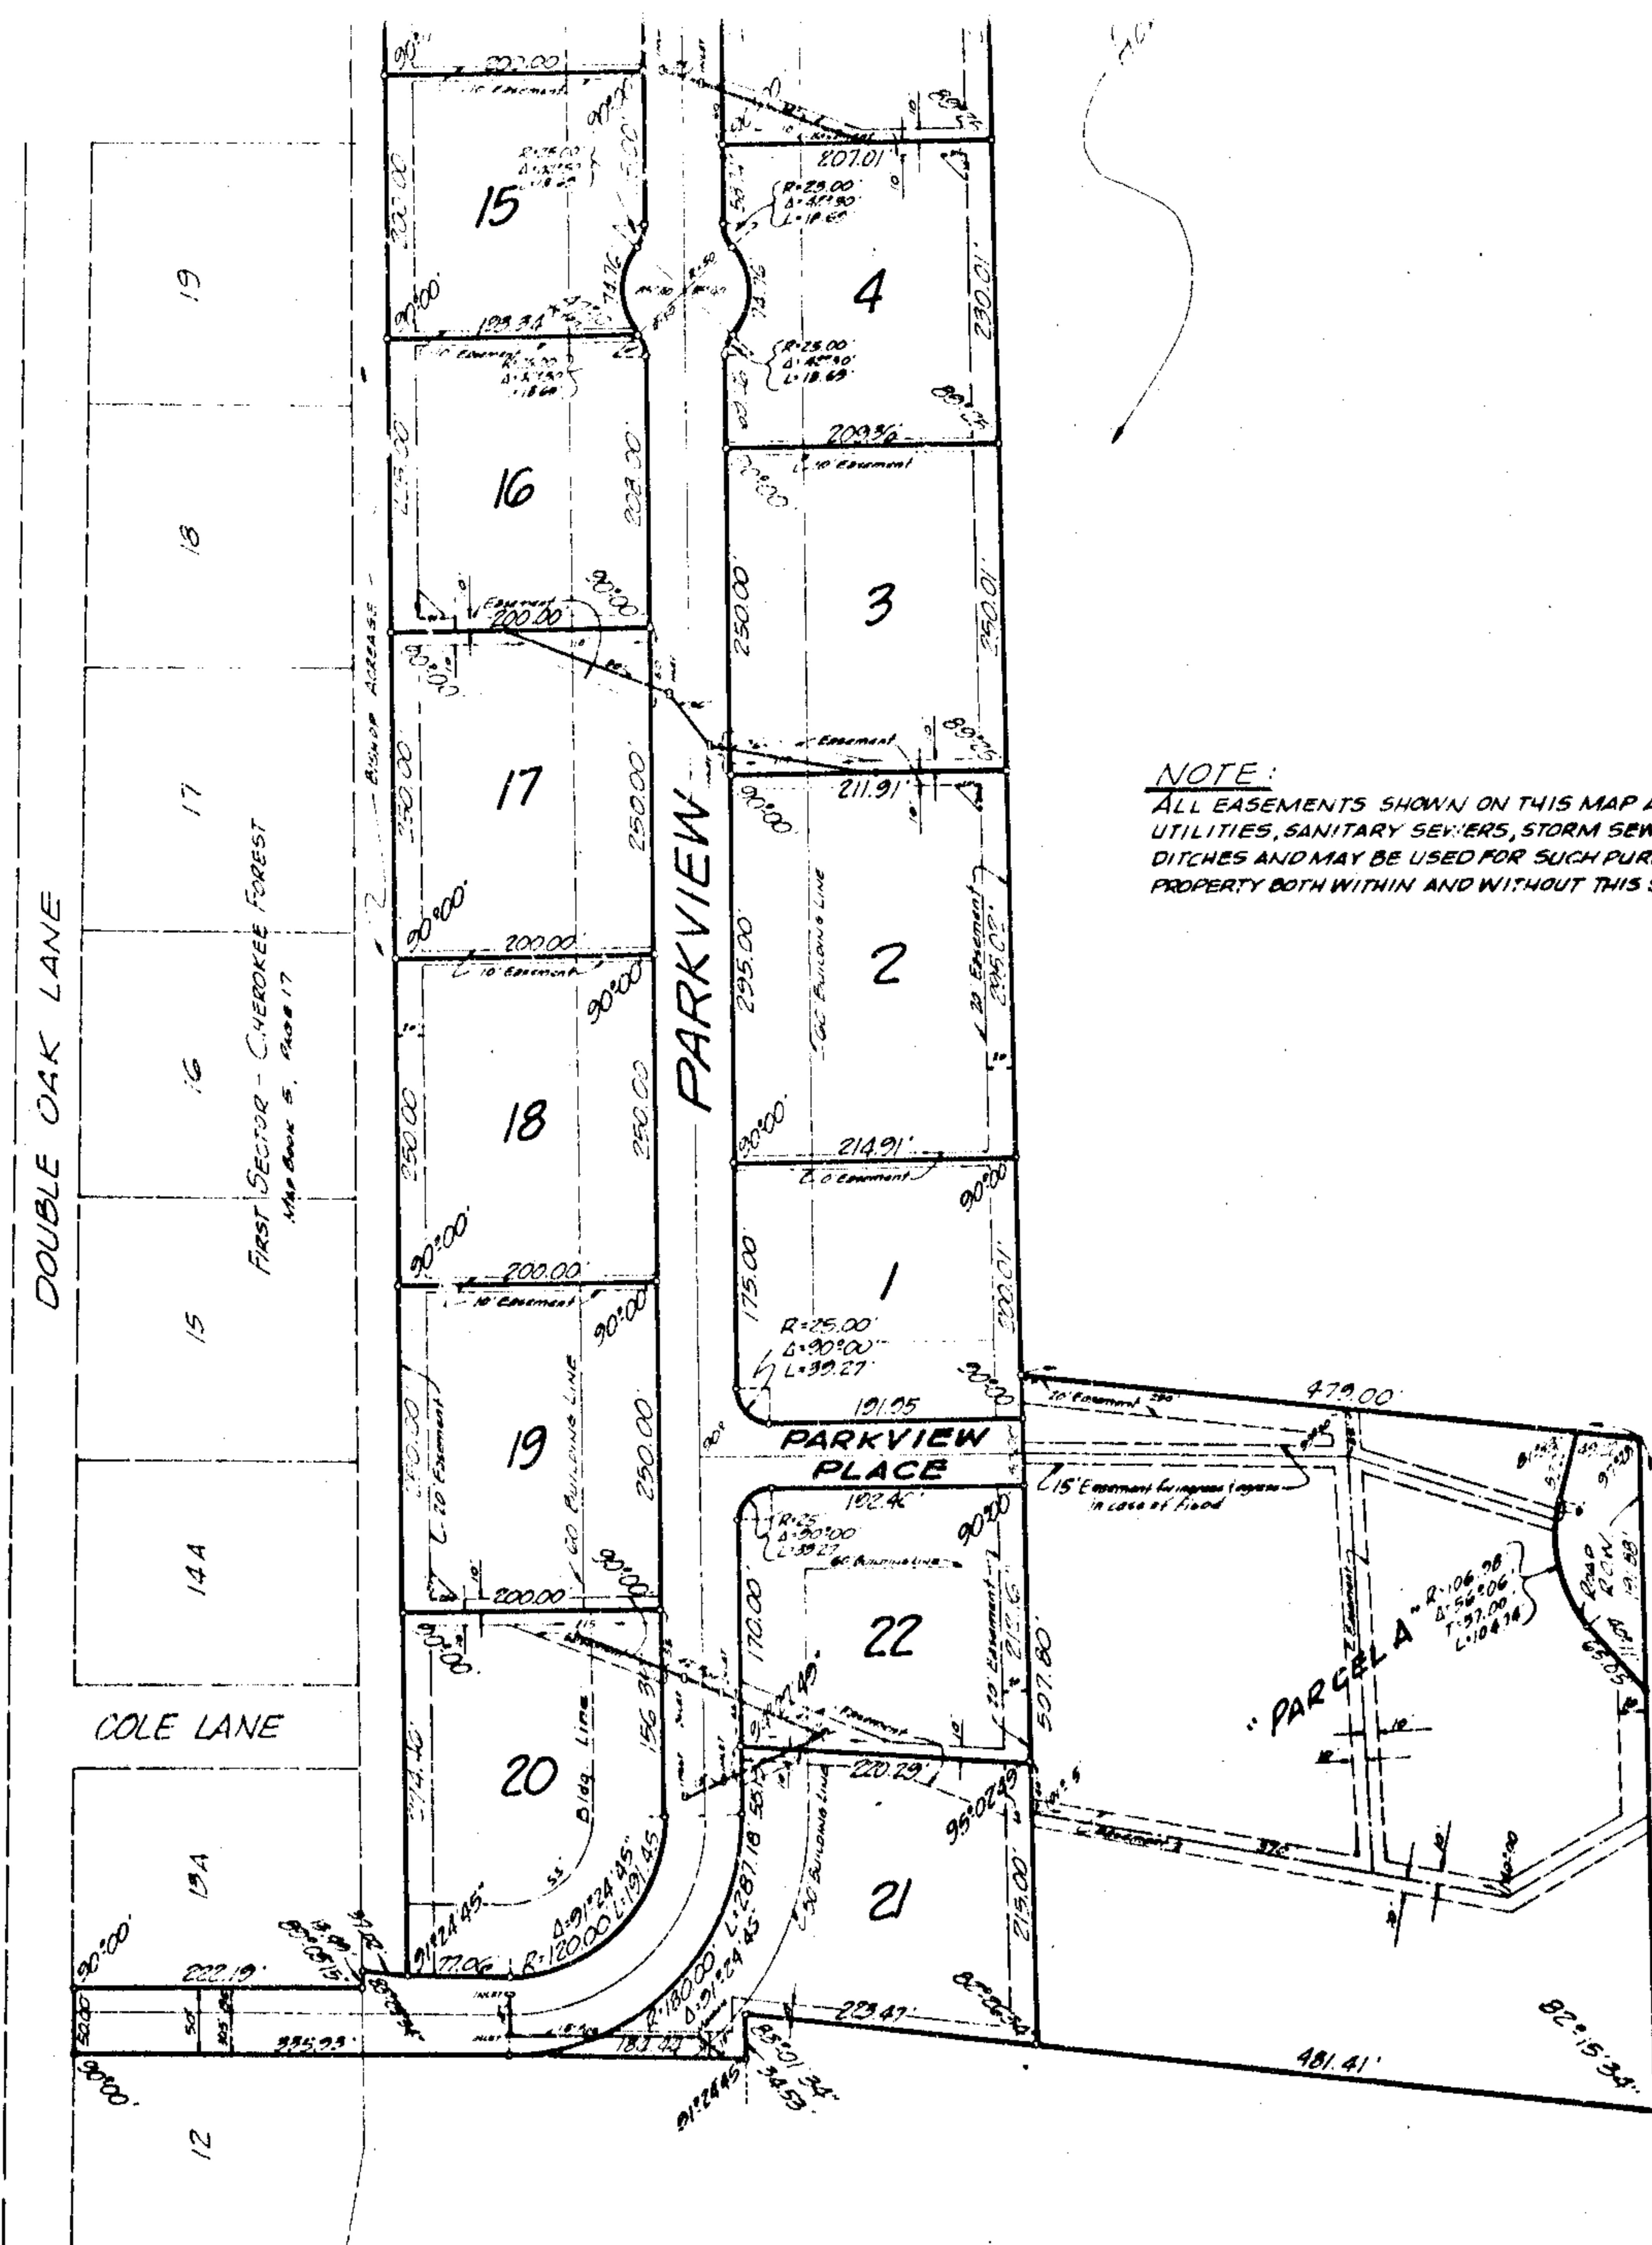

STATE OF ALABAMA
SHELBY COUNTY

The undersigned, Walter School, Jr., registered Land Surveyor, State of Alabama, and H.N. Donahoo Contracting Company, Inc., owner, C.W. Belding and John C. Watkins, President and Secretary-Treasurer, respectively, hereby certify that this plat or map was made pursuant to a survey made by said surveyor and that said survey and this plat or map were made at the instance of said owner; that this plat or map is a true and correct map of lands shown therein and known as PARKVIEW, showing the subdivisions into which it is proposed to divide said lands, giving the length and bearings of the boundaries of each lot and its number, showing the streets, alleys and public grounds, giving the bearings, length, width and name of each street, as well as the number of each lot and block, and showing the relation of the lands to the government survey of Section 27, Township 19 South, Range 2 West; and that iron pins have been installed at all lot corners and curve points as shown and designated by small open circles on said plat or map. Said owner also certifies that it is the owner of said lands and that the same is not subject to any mortgage EXCEPT one or more held by Jack L. Hall and William L. Cole, Sr.

IN WITNESS WHEREOF, we have hereunto set our hands this 17th day of NOVEMBER, 1977.

Walter School, Jr.
Walter School, Jr., Ala. Reg. No. 3092

Jesse J. Cole
Jesse J. Cole, Surveyor

H.N. DONAHOO CONTRACTING COMPANY, INC.

C.W. Belding
C.W. Belding, President

John C. Watkins
John C. Watkins, Secretary-Treasurer

STATE OF ALABAMA
SHELBY COUNTY

I, JERRY W. HARKINS, as Notary Public in and for said County and State, do hereby certify that Walter School, Jr., whose name is signed to the foregoing certificate as surveyor, who is known to me, acknowledged before me on this date, that after having been duly informed of the contents of said certificate, he executed the same voluntarily as such individual with full authority therefor.

Given under my hand and seal this 17th day of NOVEMBER, 1977.

Jerry W. Harkins
Notary Public

STATE OF ALABAMA
SHELBY COUNTY

I, EMMETT W. COLE, as Notary Public in and for said County and State, do hereby certify that C.W. Belding and John C. Watkins, whose names are signed to same as President and Secretary-Treasurer respectively of H.N. Donahoo Contracting Company, Inc., owner, who are known to me, acknowledged before me on this date, that after having been duly informed of the contents of said certificate, they executed same voluntarily as such officers with full authority therefor.

Given under my hand and seal this 30th day of NOVEMBER, 1977.

Emmett W. Cole
Notary Public

STATE OF ALABAMA
SHELBY COUNTY

I, HELEN G. SANDERS, as Notary Public in and for said County and State, do hereby certify that Jack J. Hall and William L. Cole, Sr., whose names are signed to the foregoing certificate as Notaries, who are known to me, acknowledged before me on this date, that after having been duly informed of the contents of said certificate, they executed the same voluntarily as such individuals with full authority therefor.

Given under my hand and seal this 30th day of NOVEMBER, 1977.

Helen G. Sanders
Notary Public

BE IT RESOLVED By the Shelby County Commission that the agent of this body be, and the same hereby is, given to the dedication of the streets, alleys, and public grounds as shown on plat or map of PARKVIEW, which said plat or map is certified to have been made by Walter School, Jr., as surveyor, at the instance of H.N. Donahoo Contracting Company, Inc., as owner, and has been exhibited to this Board; said plat or map being further identified by a recital of the approval of this Board signed by Carlton Franks, County Clerk of even date herewith.

Carlton Franks
County Clerk

APPROVED: *James L. Ray Jr.* 4-4-78
Shelby County, Plan No. 10-86-00

APPROVED: *J.R. Butler* 3/1/78
Shelby County, Plan No. 10-86-00

177
A