


DOUBLE TREE

RESIDENTIAL SUBDIVISION
Situated in Part of the NE 1/4 of the SW 1/4, Section 13,
Township 19 South, Range 2 West, Shelby County, Alabama.

Scale: 1" = 50' May 10, 1978

J. M. Keel and Associates
Engineers and Surveyors
503 Stallings Building
Birmingham, Alabama
Telephone (205) 362-8686

- NOTES
 1. LOTS 1, 12, 13, 14, 15 AND 16 SHALL NOT HAVE DIRECT ACCESS
TO CALABA VALLEY ROAD - ALABAMA HIGHWAY NO. 19.
 2. ALL HOUSES AND/OR RESIDENCES TO FRONT ON DOUBLE TREE CIRCLE
ARE REQUIRED TO OWN THEIR OWN SEWER AND FOR PUBLIC UTILITIES SANITARY
SERVICES, SEWER, GARBAGE, AND WATER SYSTEMS. THIS MAY BE USED
FOR SUCH PURPOSES AS TO SERVE PROPERTY BOTH WITHIN AND WITHOUT
THIS SUBDIVISION.

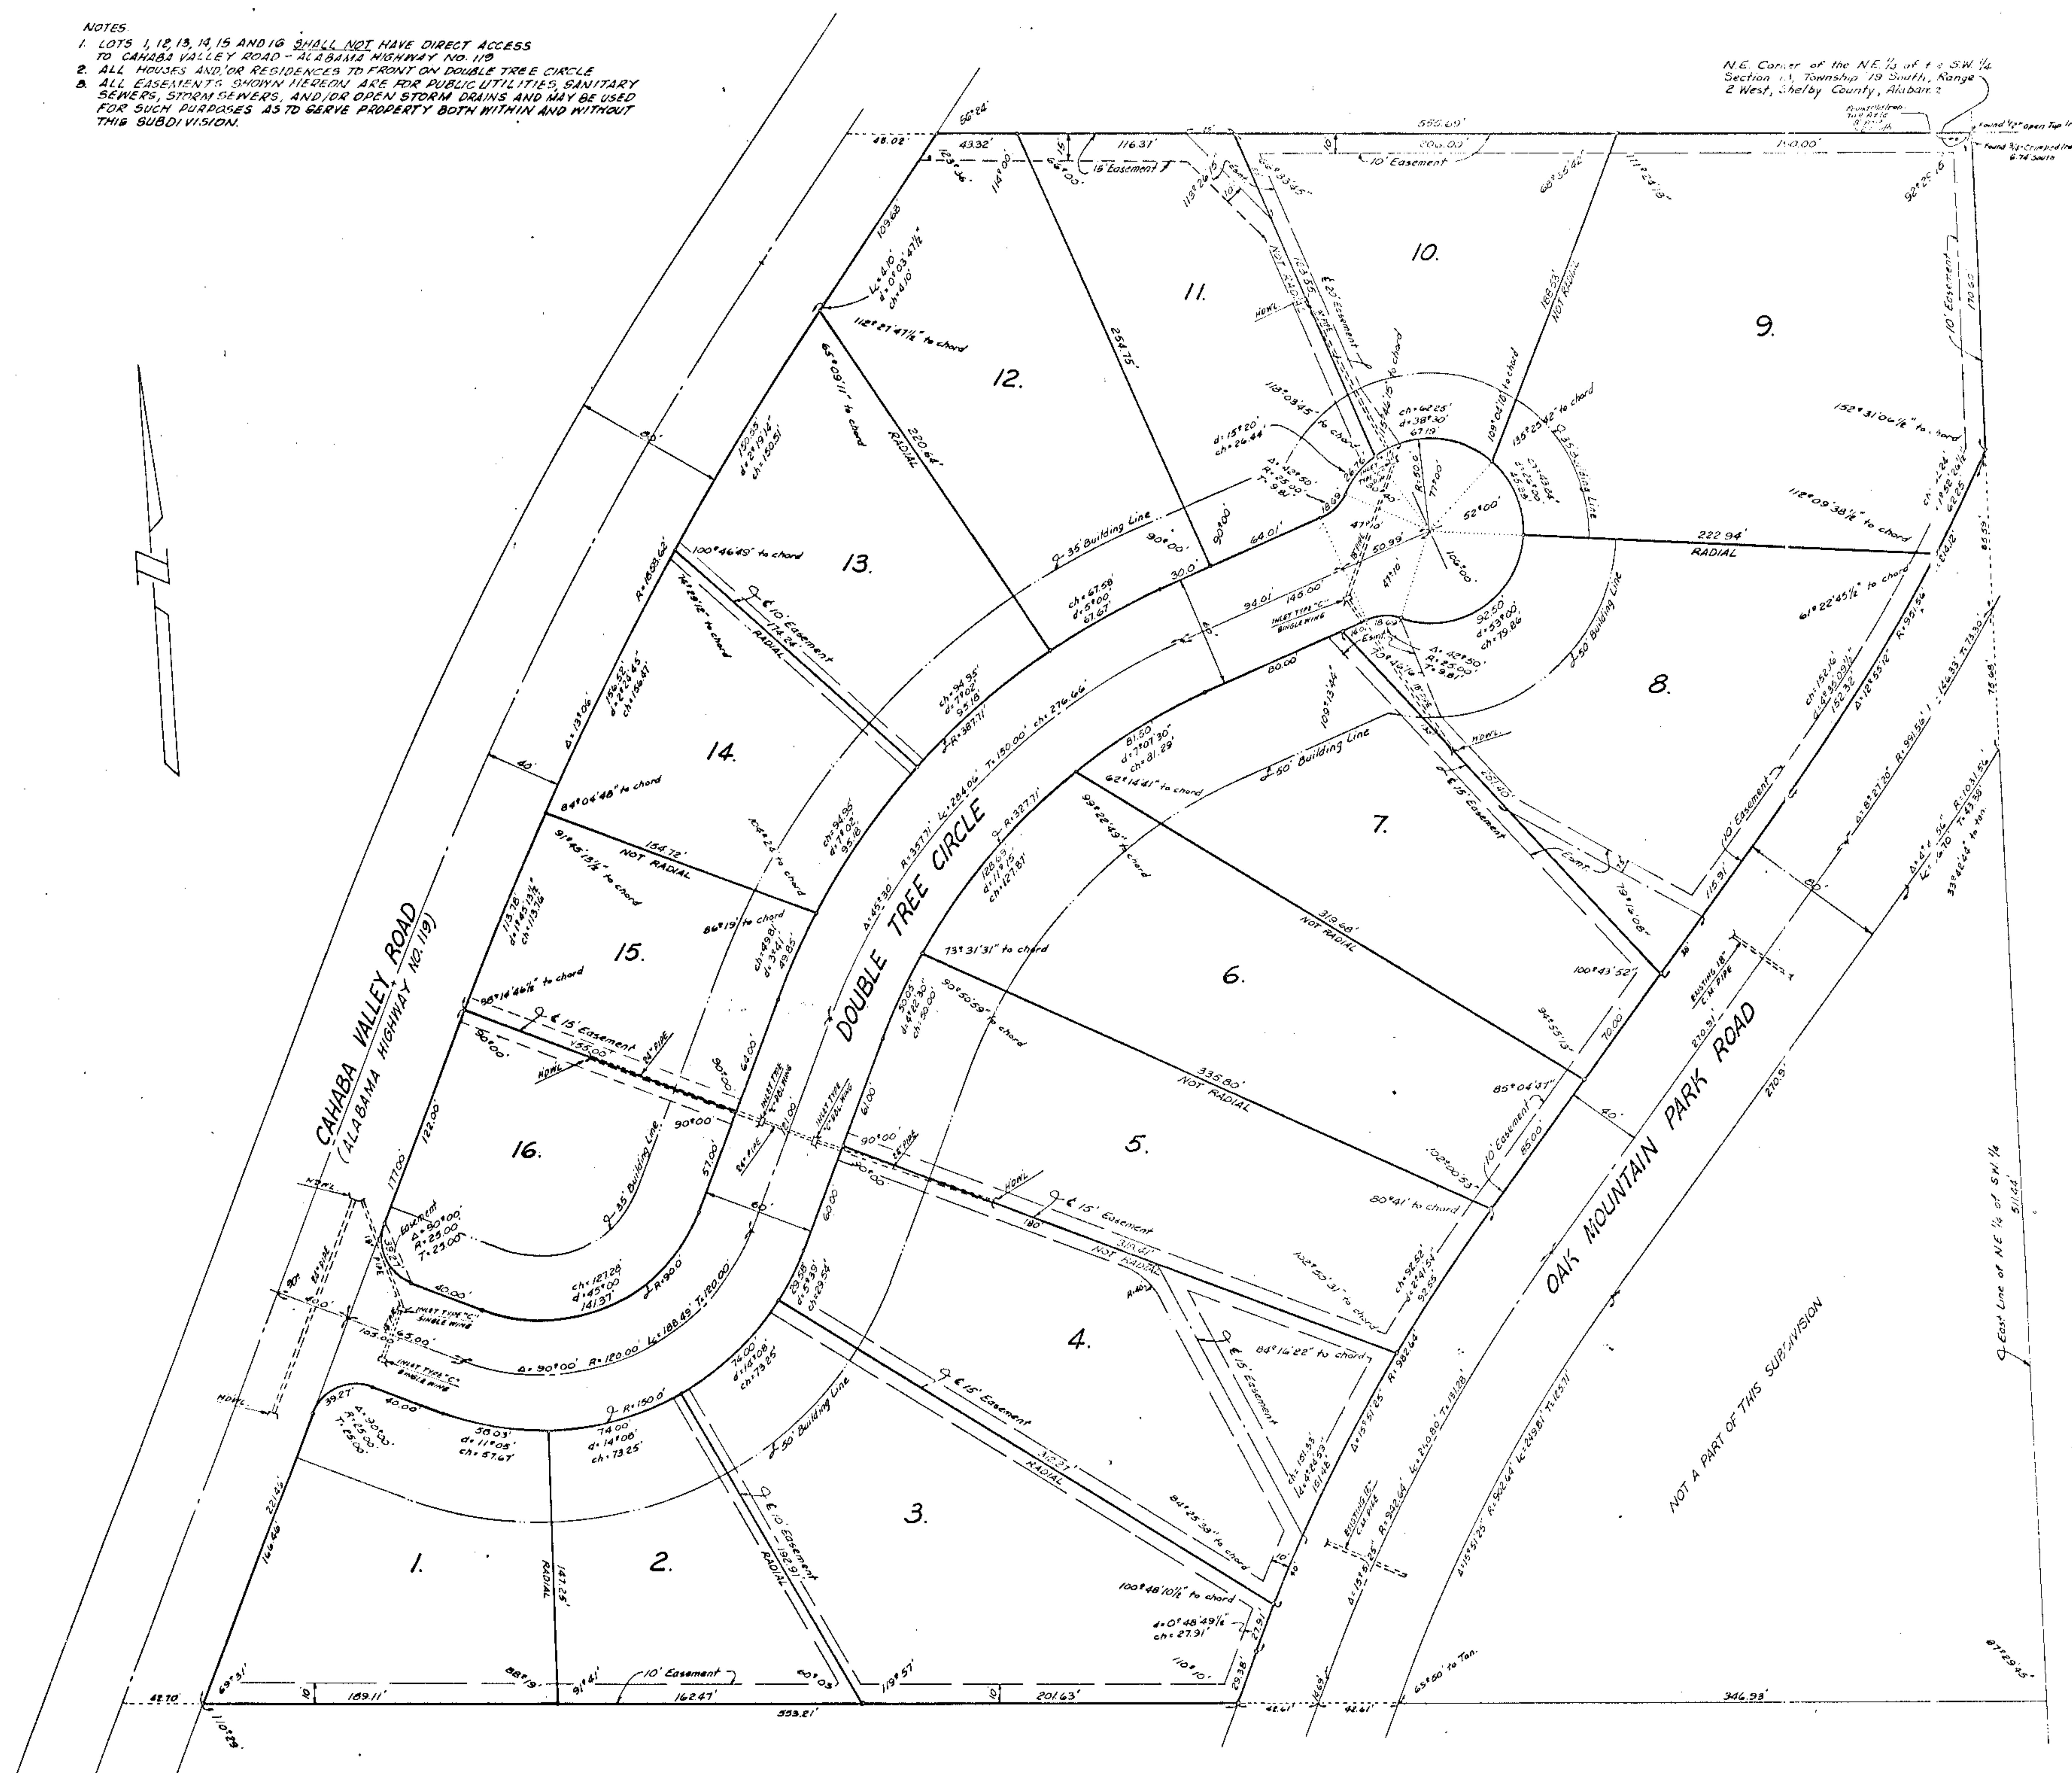

STATE OF ALABAMA
SHELBY COUNTY

The undersigned, Sydney H. Keel, a Registered Surveyor state of Alabama and Gilbert Construction Company, Inc., Owner hereby certify that this plat or map was made pursuant to a survey made by said Surveyor and that a full survey and this plat or map were made at the instance of said owner; that this plat or map is a true and correct copy of basic shown therein, and known as DOUBLE TREE, showing the subdivisions into which it is proposed to divide said land, giving the length and bearings of the boundaries of each lot and its number, showing the streets, alleys and public grounds, giving the bearing, length, width and area of each street, as well as the number of each lot and block, and showing the relative of the basic to the government survey; and that iron pins have been installed at all lot corners and curve points as shown and designated by small open circles on said plat or map.

Dated: May 10, 1978.

J. M. KEEL & ASSOCIATES
Engineers & Surveyors

GILBERT CONSTRUCTION COMPANY, INC.
Owners

BIRMINGHAM TRUST NATIONAL BANK
mortgagee

By: *Sydney H. Keel*, Notary Public in and for said County and State, No. 100075

By: *James H. Gilbert*, attested: *Hiram B. Gilbert*

By: *David W. Moore*, Notary Public in and for said County and State, No. 100076, attested: *George W. Shipp*

STATE OF ALABAMA
SHELBY COUNTY

I, *Maurice R. Dominey*, as Notary Public in and for said County and State, do hereby certify that Sydney H. Keel, whose name is signed to the foregoing certificate as Surveyor; and Hiram H. Gilbert and Hiram C. Gilbert, whose names are signed to said as Owner, all of whom are known to me, acknowledged before me on this date, that after having been duly informed of the contents of said certificate, they executed same voluntarily as such individuals with full authority therefor.

Given under my hand and seal this the 17th day of May, 1978.

Maurice R. Dominey
Notary Public

STATE OF ALABAMA
SHELBY COUNTY

I, *Maurice R. Dominey*, as Notary Public in and for said County and State, do hereby certify that David W. Moore and *George W. Shipp*, whose name is signed to the foregoing certificate as Officers of Birmingham Trust National Bank as Mortgagors, and who are known to me, acknowledged before me on this date, that after having been duly informed of the contents of said certificate, they executed same voluntarily as such individuals with full authority therefor.

Given under my hand and seal this the 17th day of May, 1978.

Maurice R. Dominey
Notary Public

BE IT REMEMBRED BY the Shelby County Commission that the agent of this body be, and the same hereby is, given to the direction of the streets, alleys and public grounds as shown on plat or map of DOUBLE TREE, which said plat or map is certified to have been made by Sydney H. Keel, as Surveyor, at the instance of Gilbert Construction Company, Inc. as Owner, and has been exhibited to this board; said plat or map being further identified by a recital of the approval of this Board of May 10, 1978, County Clerk, of even date herewith.

APPROVED BY

S. L. Ray Jr.
Shelby County Planning and Zoning

DATE: 7-5-78

APPROVED BY

J. R. Miller
Shelby County Engineer

DATE: 7-15-78

APPROVED BY

J. R. Miller
Shelby County Health Department

DATE: 6-30-78

67