


Map Book 7- Page 80

NOTE: All easements shown on this map are for public utilities
sanitary sewers, storm sewers, storm ditches, and may
be used for such purposes to serve property both
within and without this subdivision.

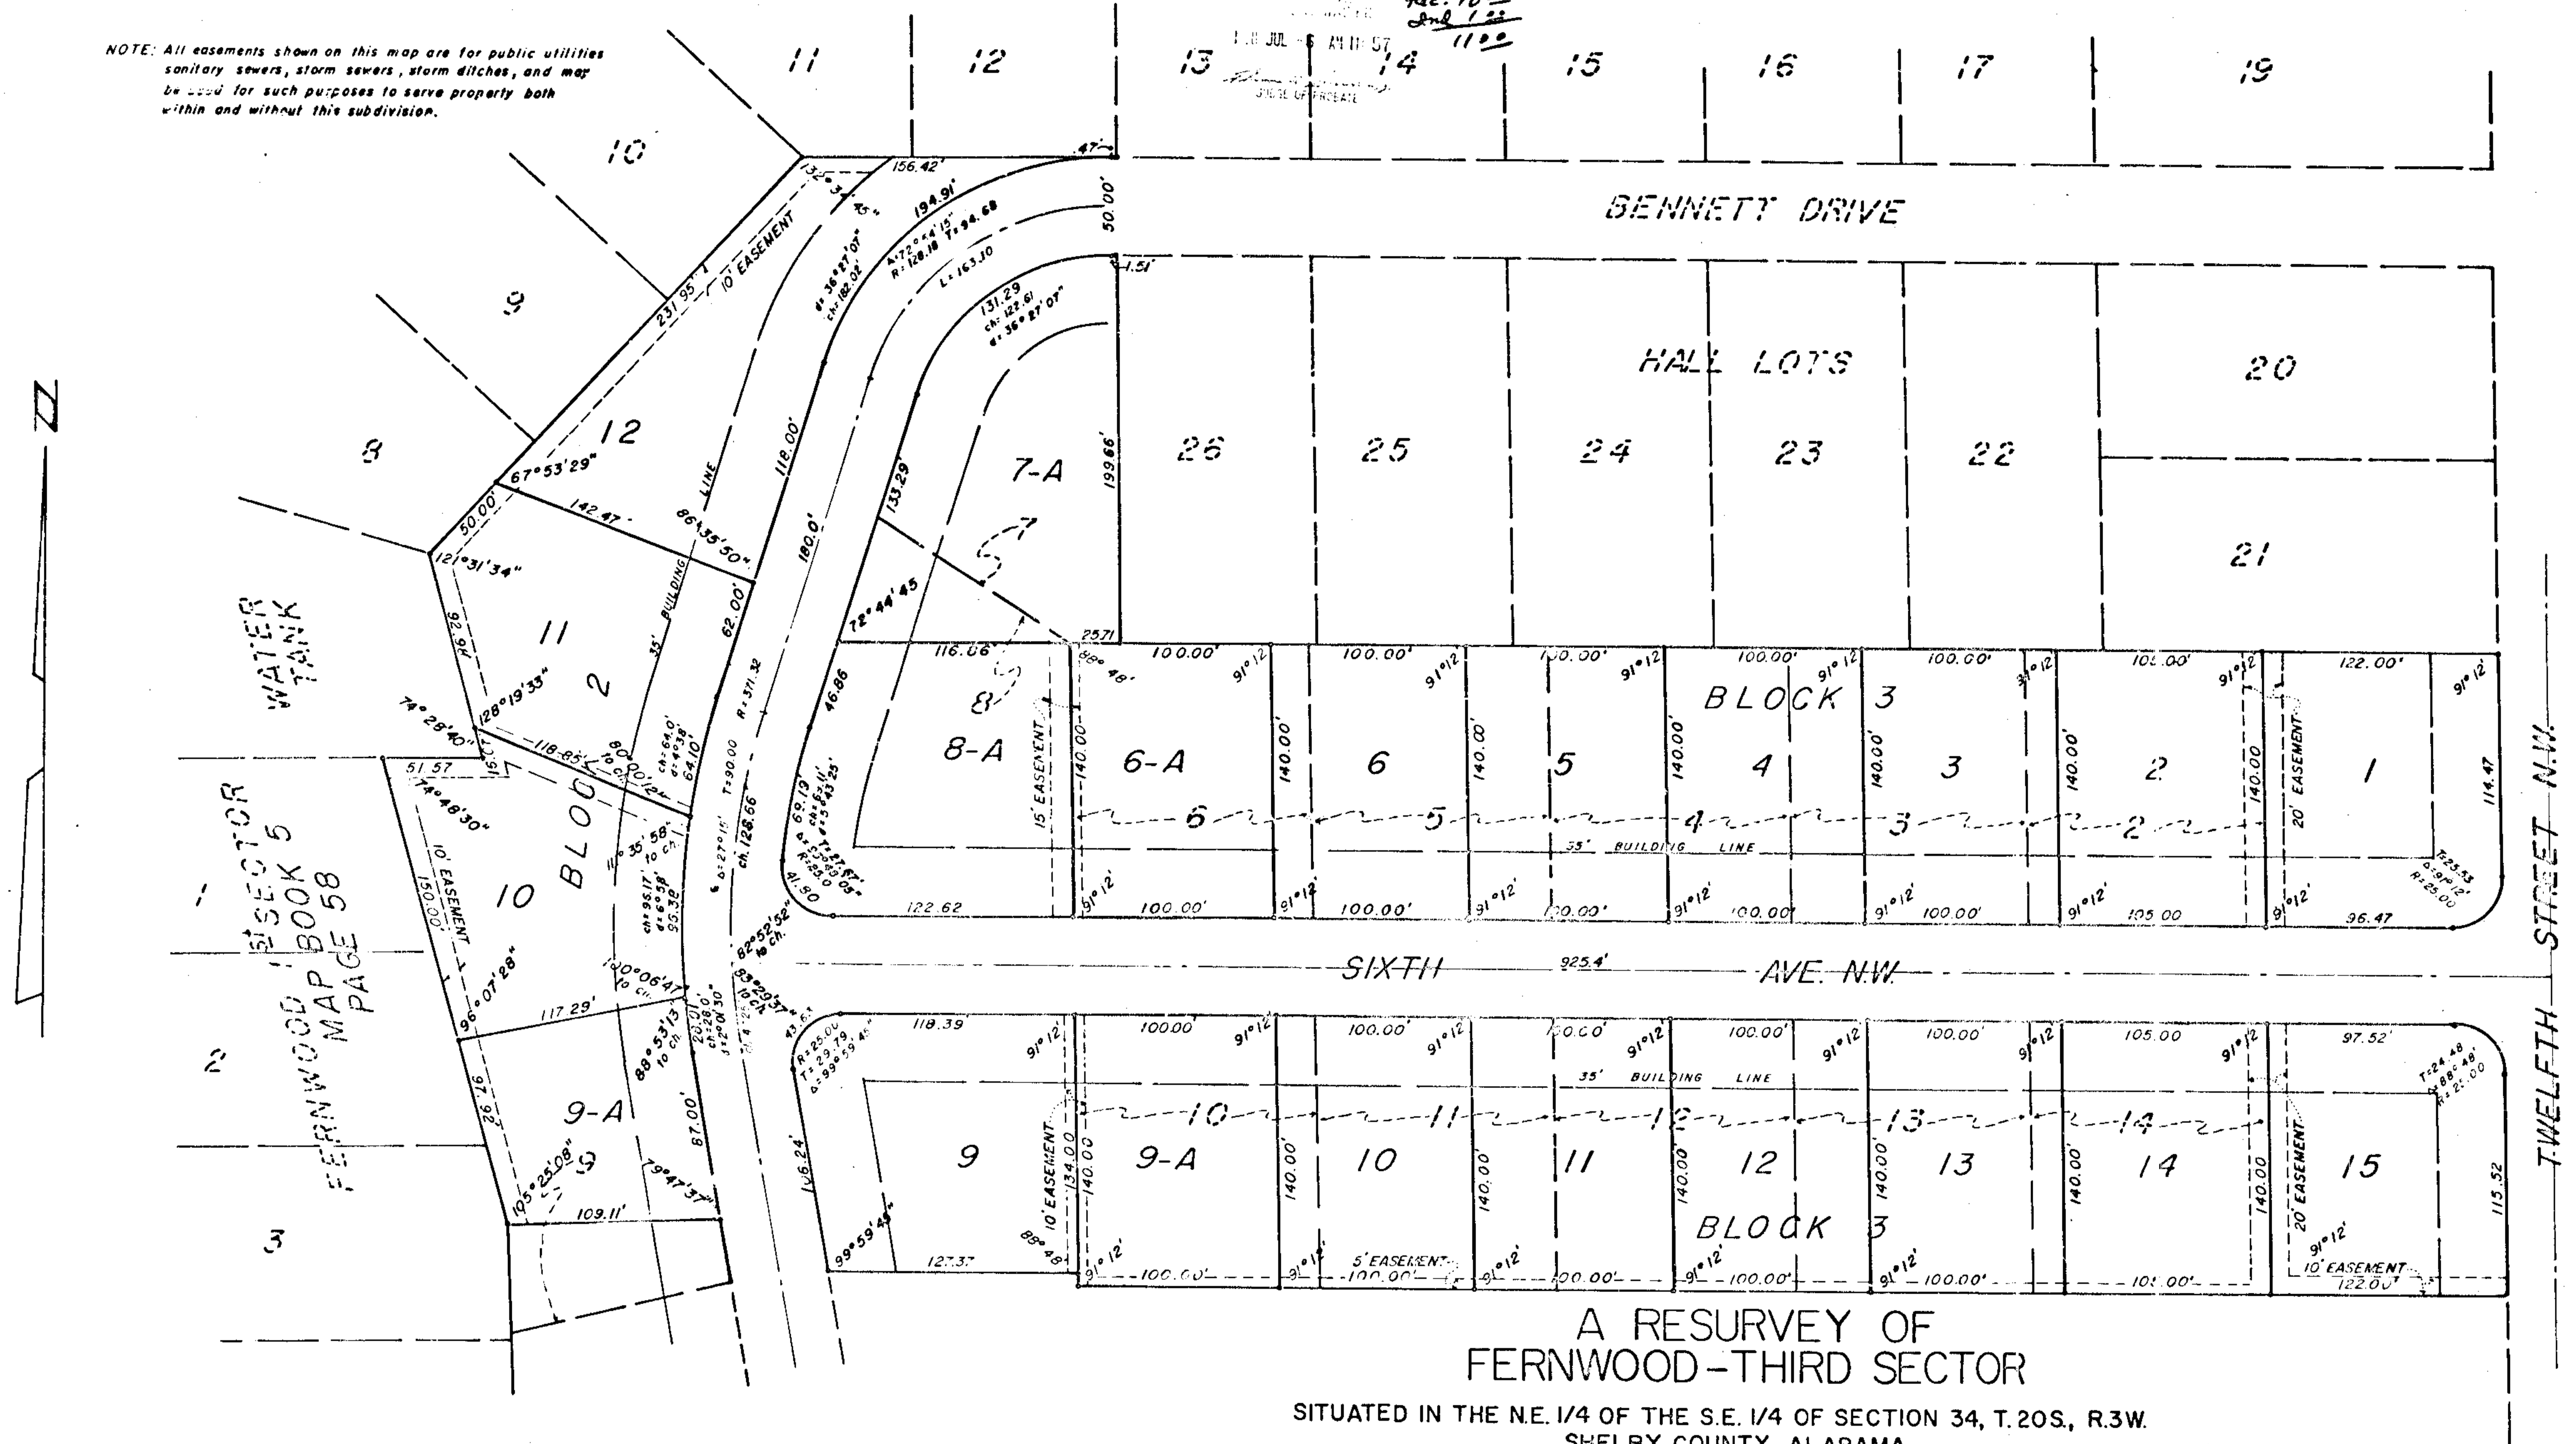

A RESURVEY OF FERNWOOD-THIRD SECTOR

SITUATED IN THE N.E. 1/4 OF THE S.E. 1/4 OF SECTION 34, T.20S, R.3W.
SHELBY COUNTY, ALABAMA

SCALE 1"= 50' MARCH, 1978



ALLEN WHITLEY - CIVIL ENGINEER & LAND SURVEYOR, 3943
P.O. BOX 334, PELHAM, ALABAMA

STATE OF ALABAMA
SHELBY COUNTY

WE, THE UNDERSIGNED, ALLEN WHITLEY, CIVIL ENGINEER AND LAND SURVEYOR, AND M.L. GWALTNEY, JR., PRESIDENT, MID SOUTH ENTERPRISES, INC., OWNER, DO HEREBY CERTIFY THAT THIS IS A CORRECT PLAT OR MAP OF A SURVEY MADE BY ALLEN WHITLEY, CIVIL ENGINEER AND LAND SURVEYOR, OF THE AFORESAID PROPERTY SHOWING THE STREETS, AVENUES OR OTHER PUBLIC WAYS AND GIVING THE NAME AND WIDTH OF EACH STREET AND AVENUE AND THE NUMBER AND DIMENSION OF EACH LOT AND BLOCK AND SHOWING THE RELATION OF THE LAND SO PLATTED TO THE GOVERNMENT SURVEY OF SECTION 34, TOWNSHIP 20 SOUTH, RANGE 3 WEST, SHELBY COUNTY, ALABAMA. IRON PINS CORRECTLY MARK ALL LOT CORNERS AND CURVE POINTS.

IN WITNESS WHEREOF THE SAID ALLEN WHITLEY HAS SET HIS NAME AND SEAL AND M.L. GWALTNEY, PRESIDENT, MID SOUTH ENTERPRISES, INC., OWNER, HAS EXECUTED THESE PRESENTS THIS THE 15TH DAY OF MARCH, 1978.

M.L. Gwaltney, Jr.
M.L. GWALTNEY, PRESIDENT, MID SOUTH ENTERPRISES

Allen Whitley
ALLEN WHITLEY, REG. NO. 3943

ATTEST: *Henry K. McBride*
HENRY K. MCBRIDE, SECRETARY-TREASURER, MID SOUTH ENTERPRISES, INC.

STATE OF ALABAMA
SHELBY COUNTY

I, E.F. SLOAN, A NOTARY PUBLIC IN AND FOR SAID COUNTY AND STATE HEREBY CERTIFY THAT ALLEN WHITLEY, CIVIL ENGINEER AND SURVEYOR AND M.L. GWALTNEY, PRESIDENT OF MID SOUTH ENTERPRISES, INC., OWNER WHOSE NAMES ARE SIGNED TO THE FOREGOING CERTIFICATE, AND WHO ARE KNOWN TO ME, ACKNOWLEDGED BEFORE ME ON THIS DATE THAT BEING DULY INFORMED OF THE CONTENTS OF SAID CERTIFICATE, THEY EXECUTED THE SAME VOLUNTARY ON THE DAY THE SAME BEARS DATE. GIVEN UNDER MY HAND AND SEAL THIS THE 15TH DAY OF MARCH, 1978.

E.F. Sloan
E.F. SLOAN, NOTARY PUBLIC

RESOLUTION:

BE IT RESOLVED BY THE MAYOR AND CITY COUNCIL OF THE CITY OF ALABASTER, ALABAMA, THAT THE ASSENT OF THIS BODY BE AND THE SAME IS HEREBY GIVEN TO THE DEDICATION OF THE STREETS, AVENUES, ALLEYS AND EASEMENTS AS SHOWN ON THE MAP OF FERNWOOD-THIRD SECTOR, WHICH HAS BEEN EXHIBITED TO THE CITY COUNCIL, SAID MAP BEING FURTHER IDENTIFIED BY A RECITAL OF THE APPROVAL OF THE MAYOR AND THE CITY COUNCIL, THAT THIS NOT BE CONSTRUED AS AN ASSUMPTION OF DOMINION BY THE CITY OVER ANY STREET, ALLEY OR PUBLIC GROUNDS SHOWN ON SAID MAP OR IMPOSE ANY LIABILITY UPON THE CITY FOR THE UPKEEP OF SAME.

APPROVED: *J.R. Stutts* DATE: 3/24/78
JAMES R. STUTTS, ENVIRONMENTALIST

James R. Stutts
MAYOR, CITY OF ALABASTER

Ronald Henry
CITY CLERK

Thomas M. Allen
BUILDING INSPECTOR