



19780725000096140 1/4 \$.00
Shelby Cnty Judge of Probate, AL
07/25/1978 12:00:00AM FILED/CERT

STATE OF ALABAMA)

2994

6010 0170-0000167-800

COUNTY OF SHELBY)

Tom & Frank Covoy
Parkview Sub.

387121


KNOW ALL MEN BY THESE PRESENTS, that the undersigned,

We, Joseph Thomas Loney and wife Priscilla W. Loney

for and in consideration of the sum of One and No/100 Dollars (\$1.00), to
us in hand paid by Alabama Power Company, a corporation, the receipt
whereof is acknowledged, do hereby grant to said Alabama Power Company,
its successors and assigns, the right to construct, install, operate and maintain,
and the right to permit other corporations and persons to construct, install,
operate and maintain, along a route to be selected by the grantee, (generally shown
crosshatched on the attached drawing) its successors and assigns, all conduits,
cables, trans closures and other appliances and facilities useful or necessary in
connection therewith, for the underground transmission and distribution of electric
power and for underground communication service, upon, under and across the following
described land situated in Shelby County, Alabama:

The West Half of the West Half of the Northwest Quarter of the Northwest
Quarter of Section 1, Township 21 South, Range 5 West.

THIS INSTRUMENT WAS PREPARED BY:
NAME P.C. COGGIN - CORP. REAL EST
ADDRESS ALA. POWER CO. - B'HAM.
SOURCE OF TITLE.....
BOOK..... PAGE.....
SUBDIVISION LOT PLAT BK PAGE
QQ Q S T R

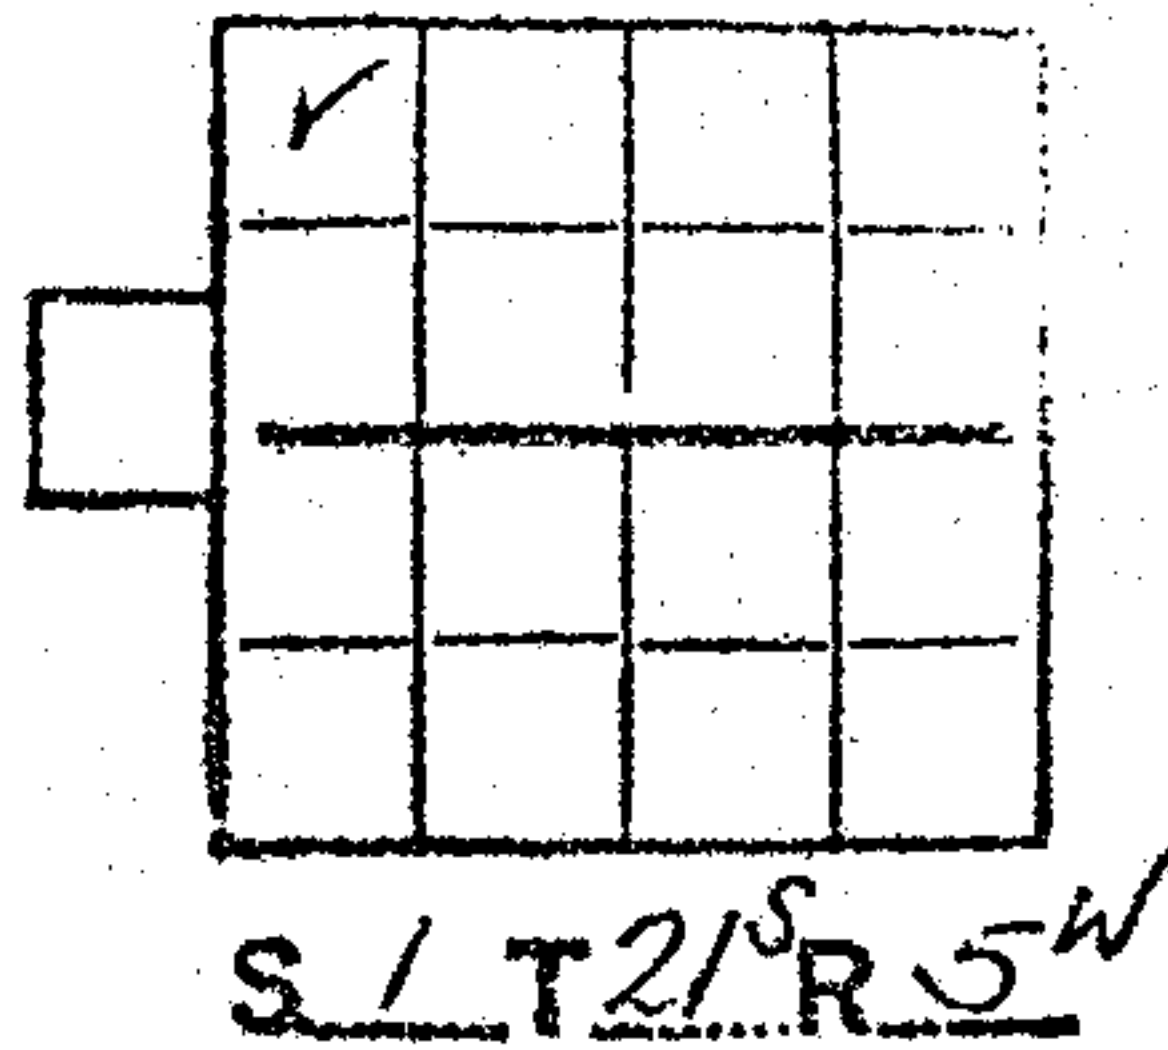

BOOK 313 PAGE 785

Together with all the rights and privileges necessary or convenient for the full enjoyment or use thereof, including the right of ingress and egress to and from said facilities and the right to excavate for installation, replacement, repair and removal thereof; and also the right to cut and keep clear all trees, underbrush, shrubbery, roots and other growth, and to keep clear any and all obstructions or obstacles of whatever character on, under or above said facilities.

TO HAVE AND TO HOLD the same to the said Company, its successors and assigns, forever.

IN WITNESS WHEREOF, we have hereunto set our hands and seals, this the 10th day of July, 19 78.

WITNESS:

Sue Ferstman Joseph Thomas Levy (Seal)
Edward Byrnie Robert L. Day (Seal)



19780725000096140 2/4 \$.00
 Shelby Cnty Judge of Probate, AL
 07/25/1978 12:00:00AM FILED/CERT

12 KV SKETCH


X-7429

L-89


TO PARKWOOD DIS. SUB.

BUILD TO 35 KV SPECIFICATIONS

ESTIMATED ANNUAL KWH EACH HOUSE - 38,100
ESTIMATED ANNUAL REV. EACH HOUSE - \$1195.21

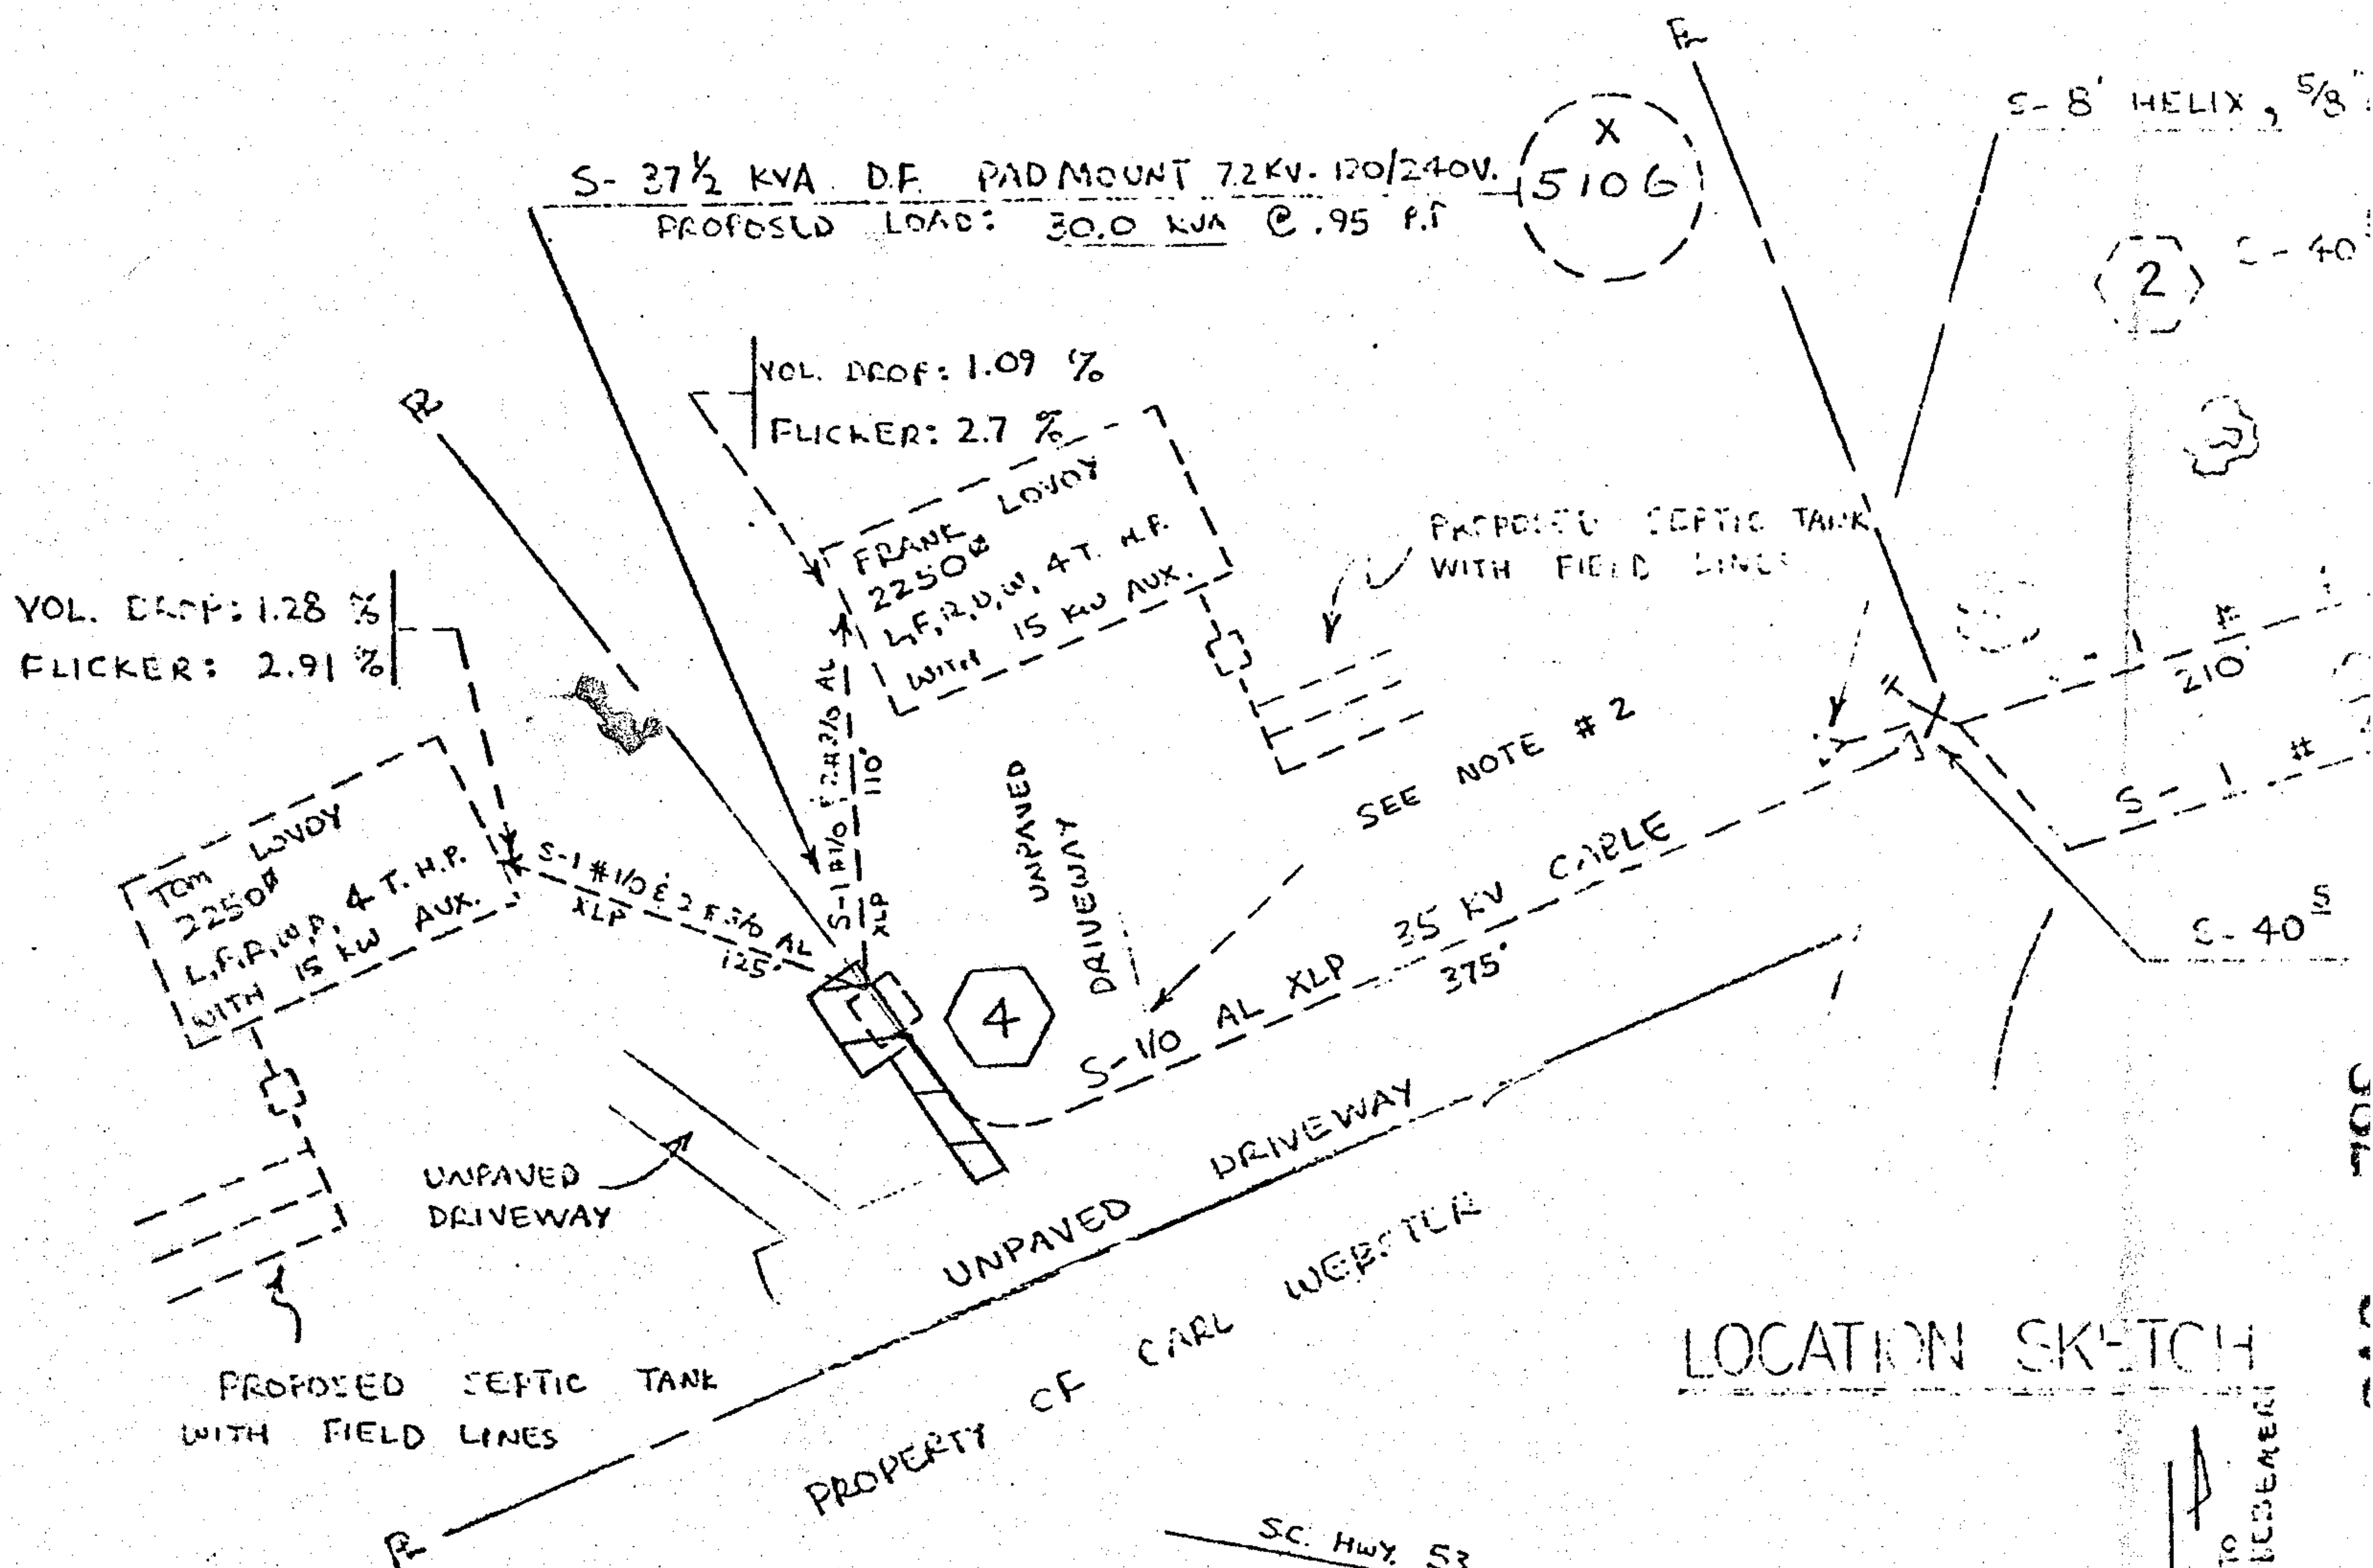

LOCATION SKETCH

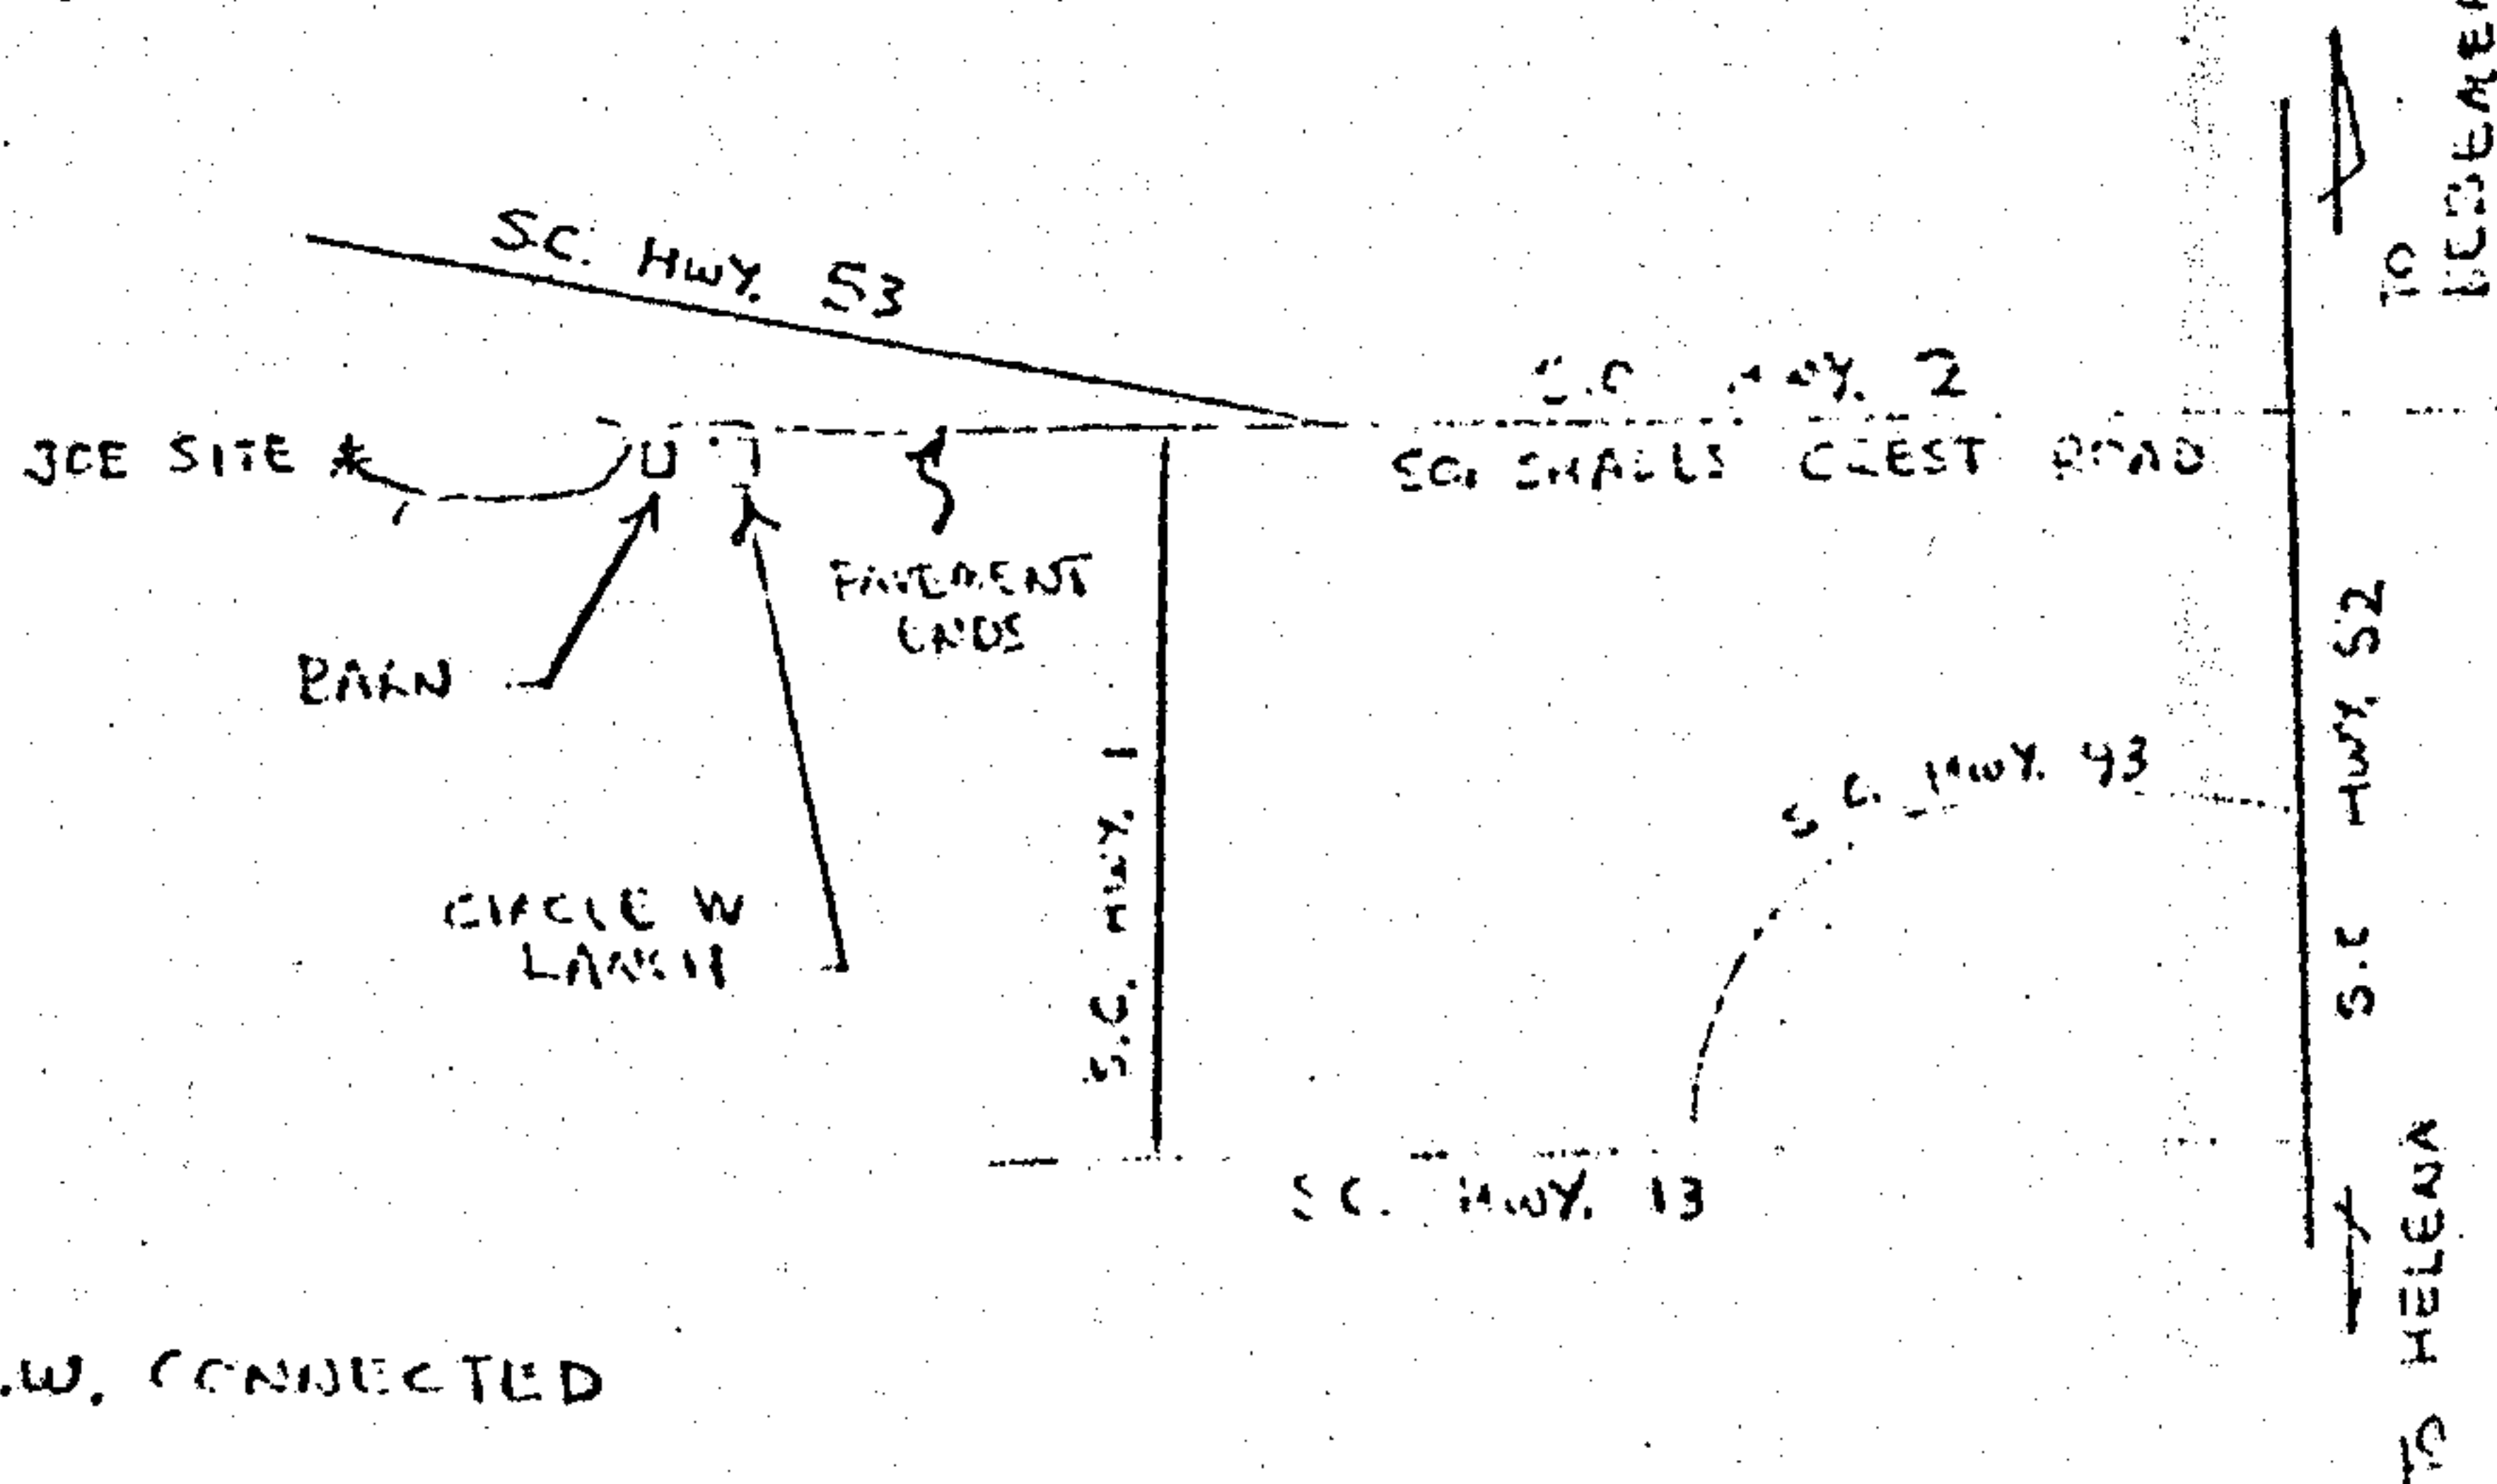


CONNECTED LOAD EACH HOUSE

1. LIGHTING	4050	WATTS
105 X 1250	1313	
2. RANGE	8000	
3. WATER HEATER	4500	
4. DRYER	4500	
5. 4 TON HEAT PUMP	4400	
AUX. HT.	15000	
TOTAL	41,763	WATTS ≈ 42 K.W. CONNECTED

DRAWN: J. J. JONES
CHECKED: J. J. JONES
APPROVED: J. J. JONES





1978072500096140 3/4 \$.00
Shelby Cnty Judge of Probate, AL
07/25/1978 12:00:00AM FILED/CERT

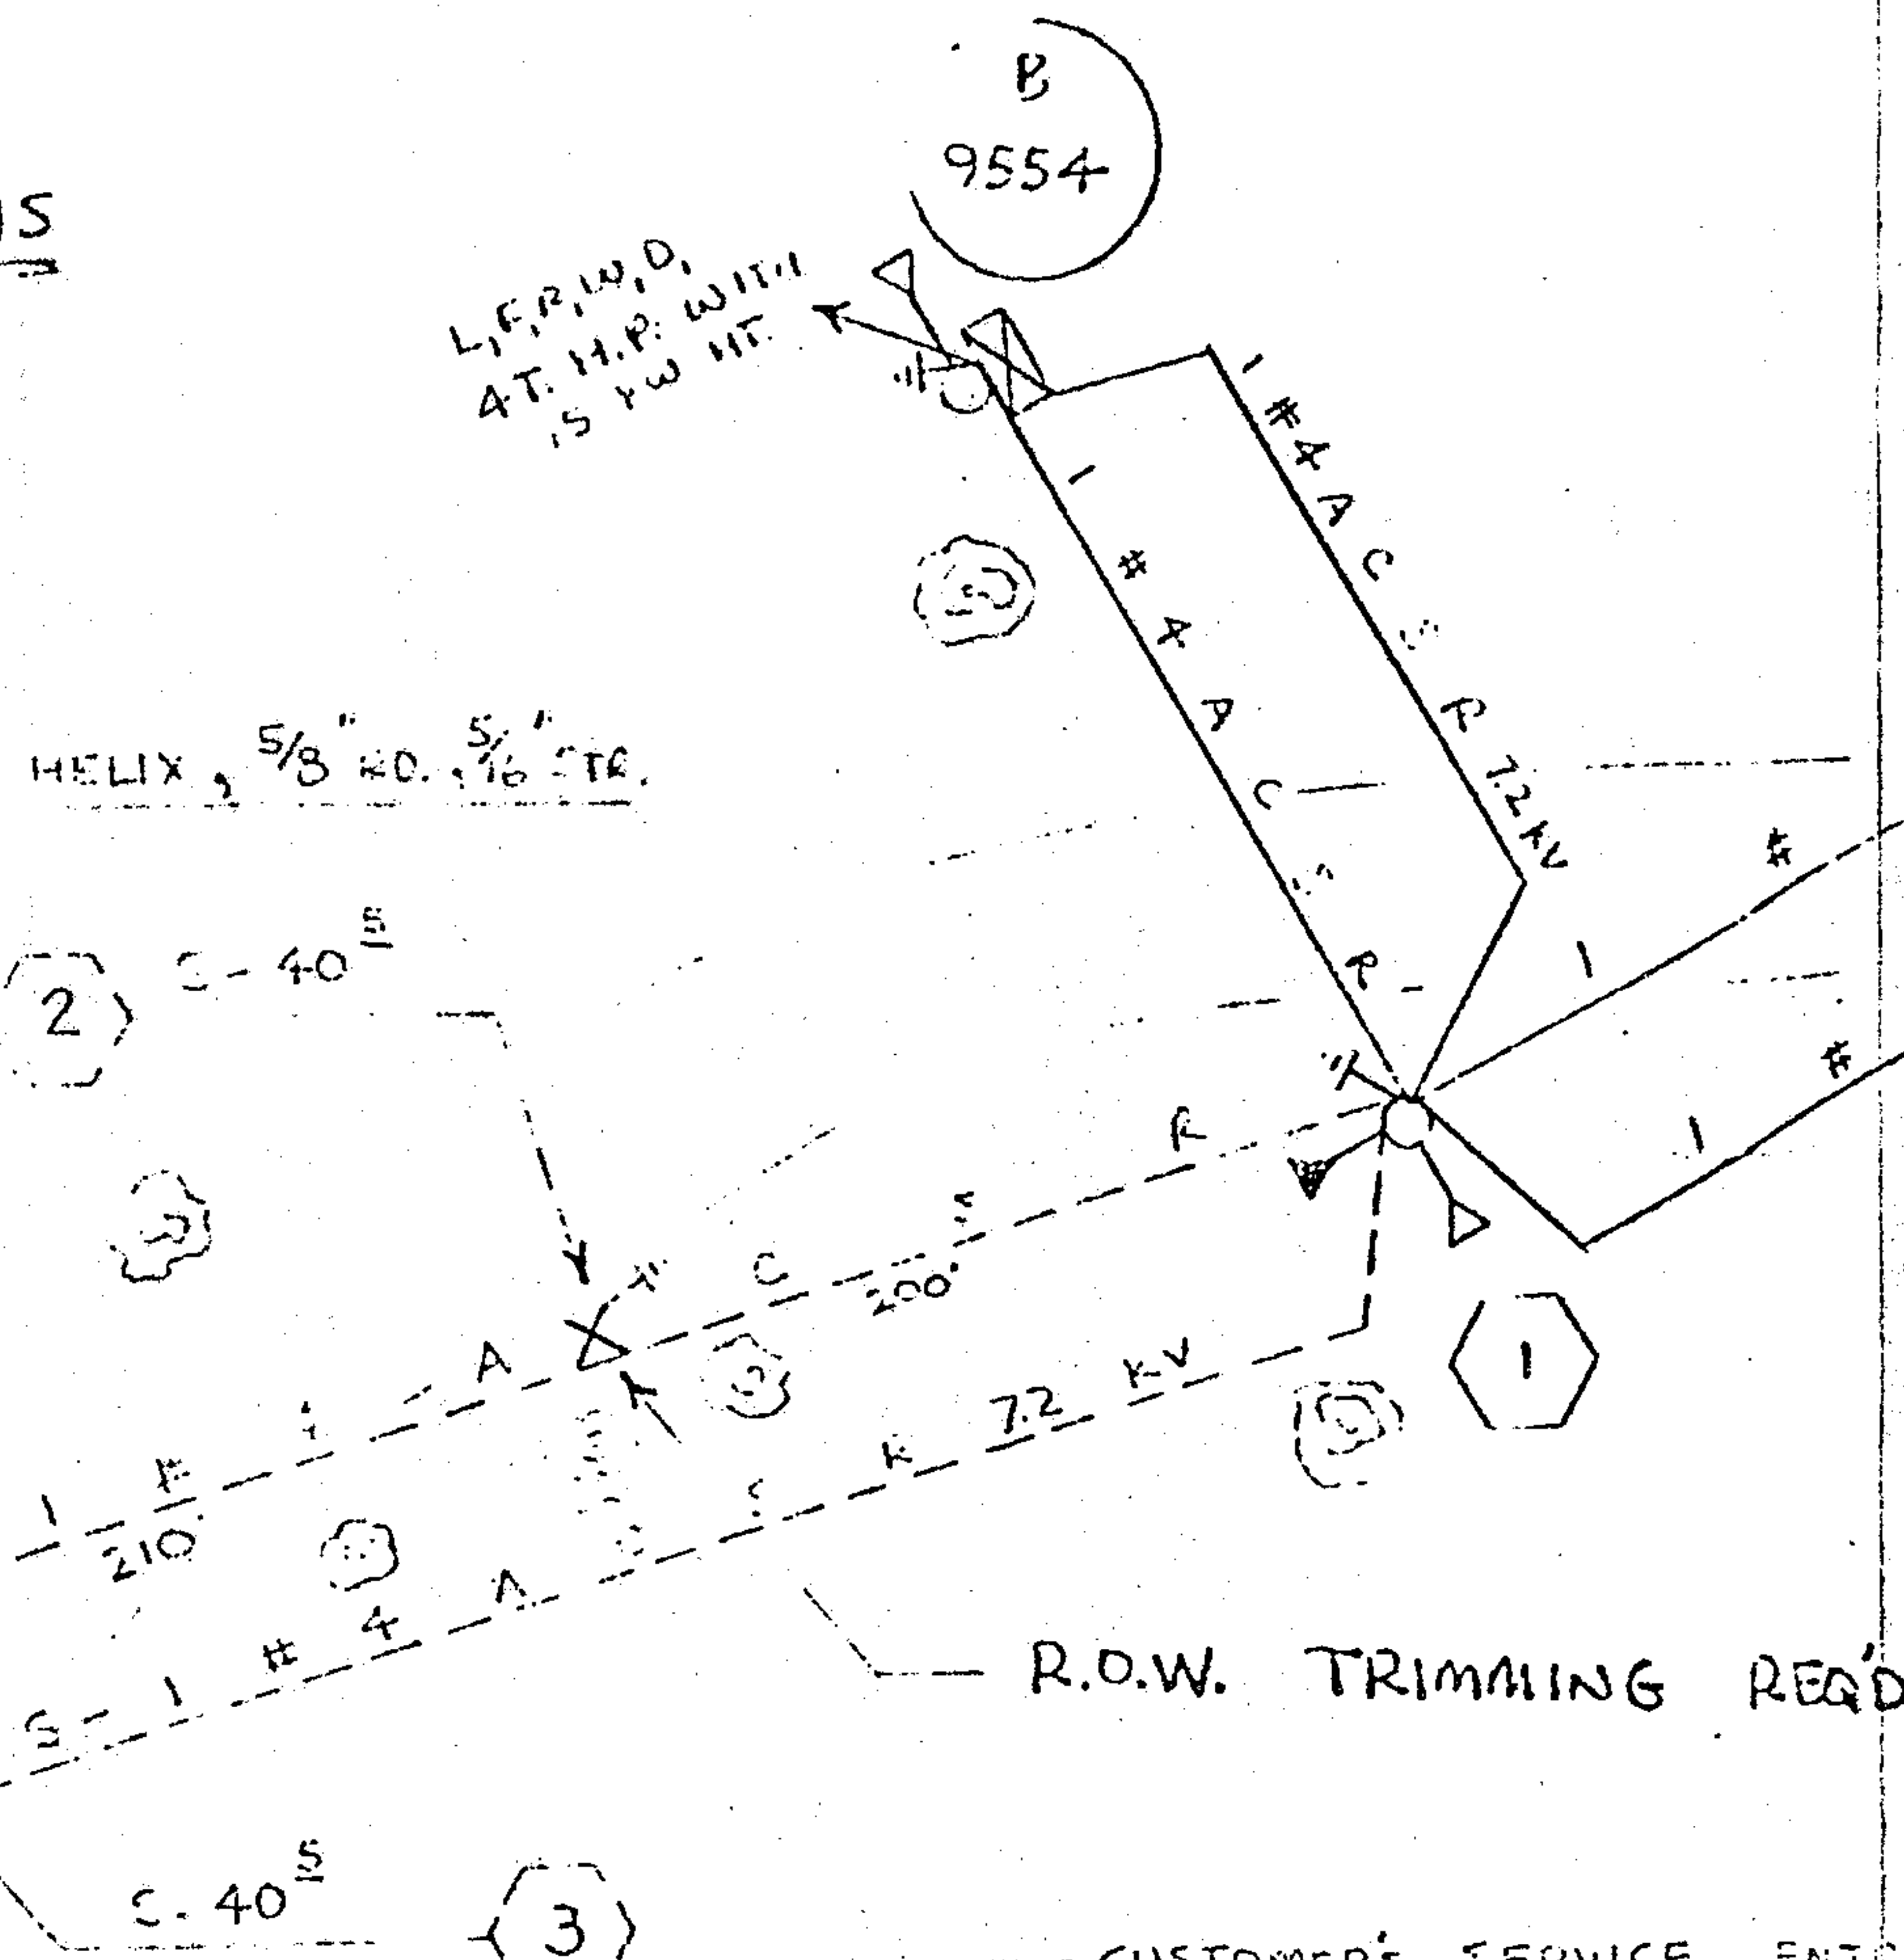

STATE OF ALABAMA
 COUNTY OF SHELBY
 I HEREBY CERTIFY THIS DOCUMENT WAS FILED
 1978 JUL 25 AM 10:04
 JUDGE OF PROBATE

1. CUSTOMER TO DIGN 48" TRENCH BACKFILL FROM RISER POLE TO PAD-MOUNT TRANSFORMER. CUL WILL ALSO OPEN 36" TRENCH BACKFILL FOR SERVICES TO IN TRENCH MUST BE INDICATED APC. ENGINEER BEFORE BACKFILLING AND INSTALLATION OF CABLE
2. CUSTOMER WILL PROVIDE A MINIMUM OF 3" DIRECT BURIED CONDUIT UNDER ALL ROADS, DRIVEWAYS, OR PAVED AREAS.
3. THE FIRST 6" OF BACKFILL MUST BE SELECT BACKFILL FREE OF ROCKS AND STICKS
4. R.O.W. REQUIRED
5. TREE CREW REQUIRED

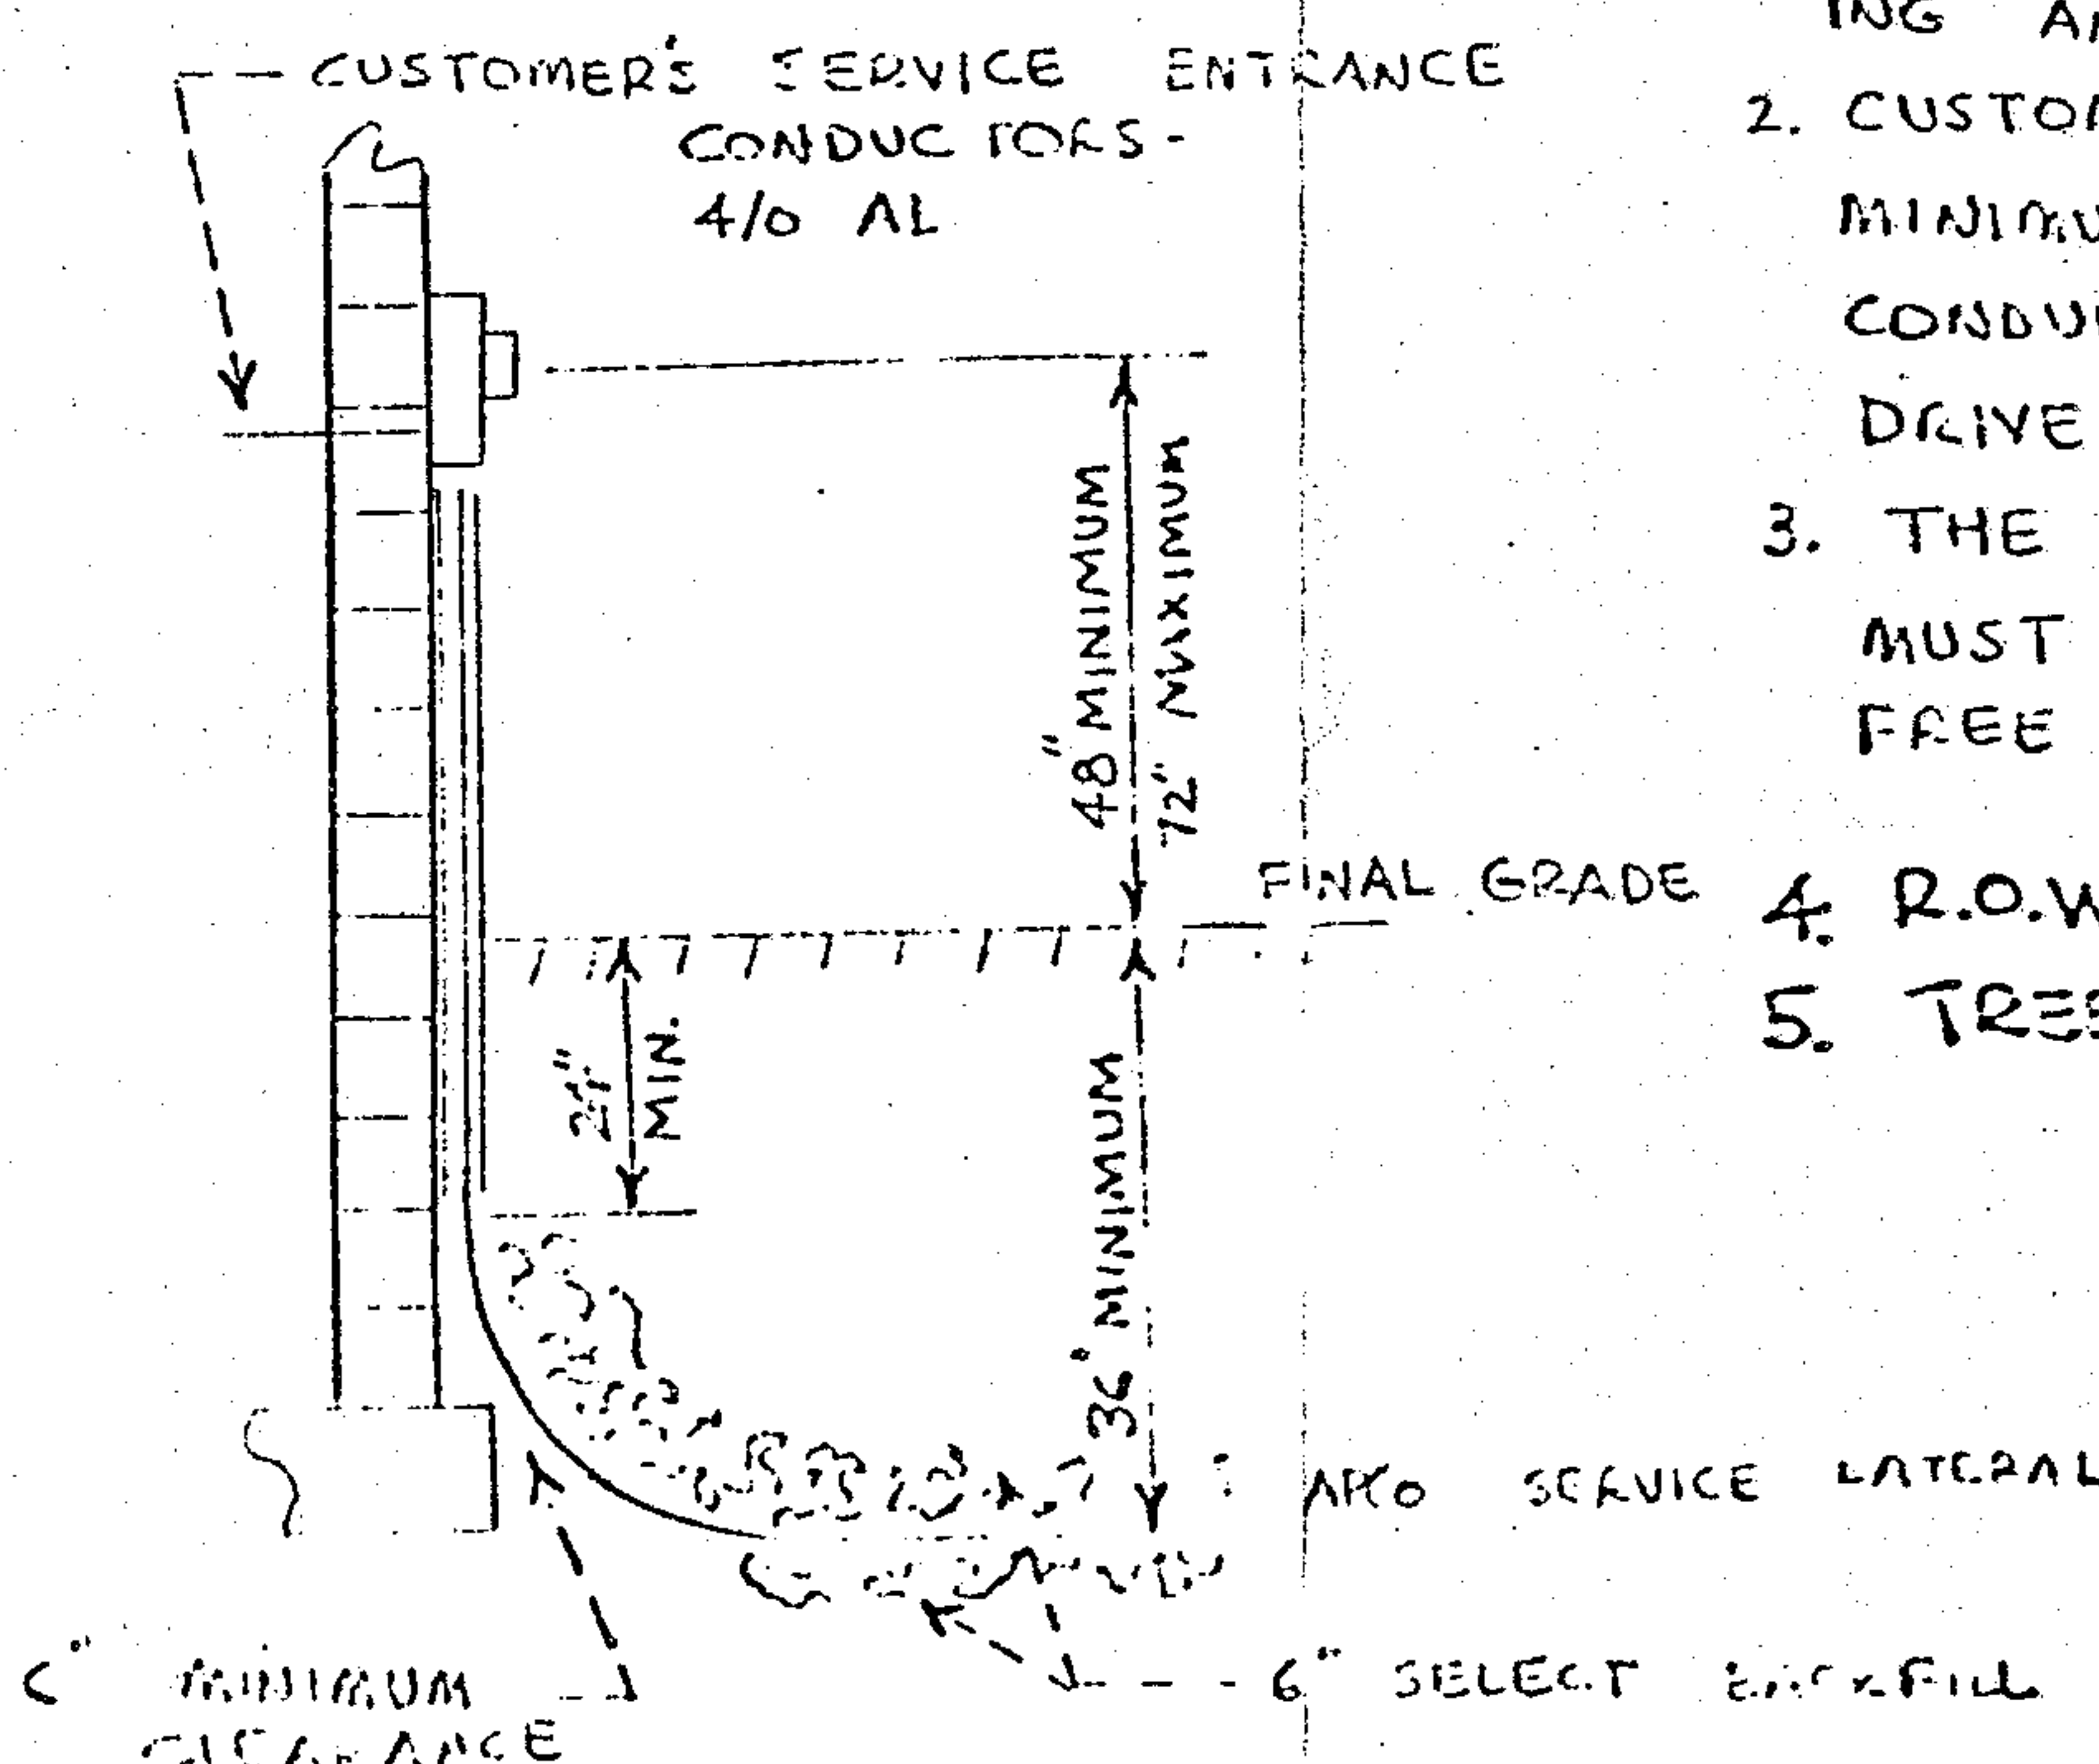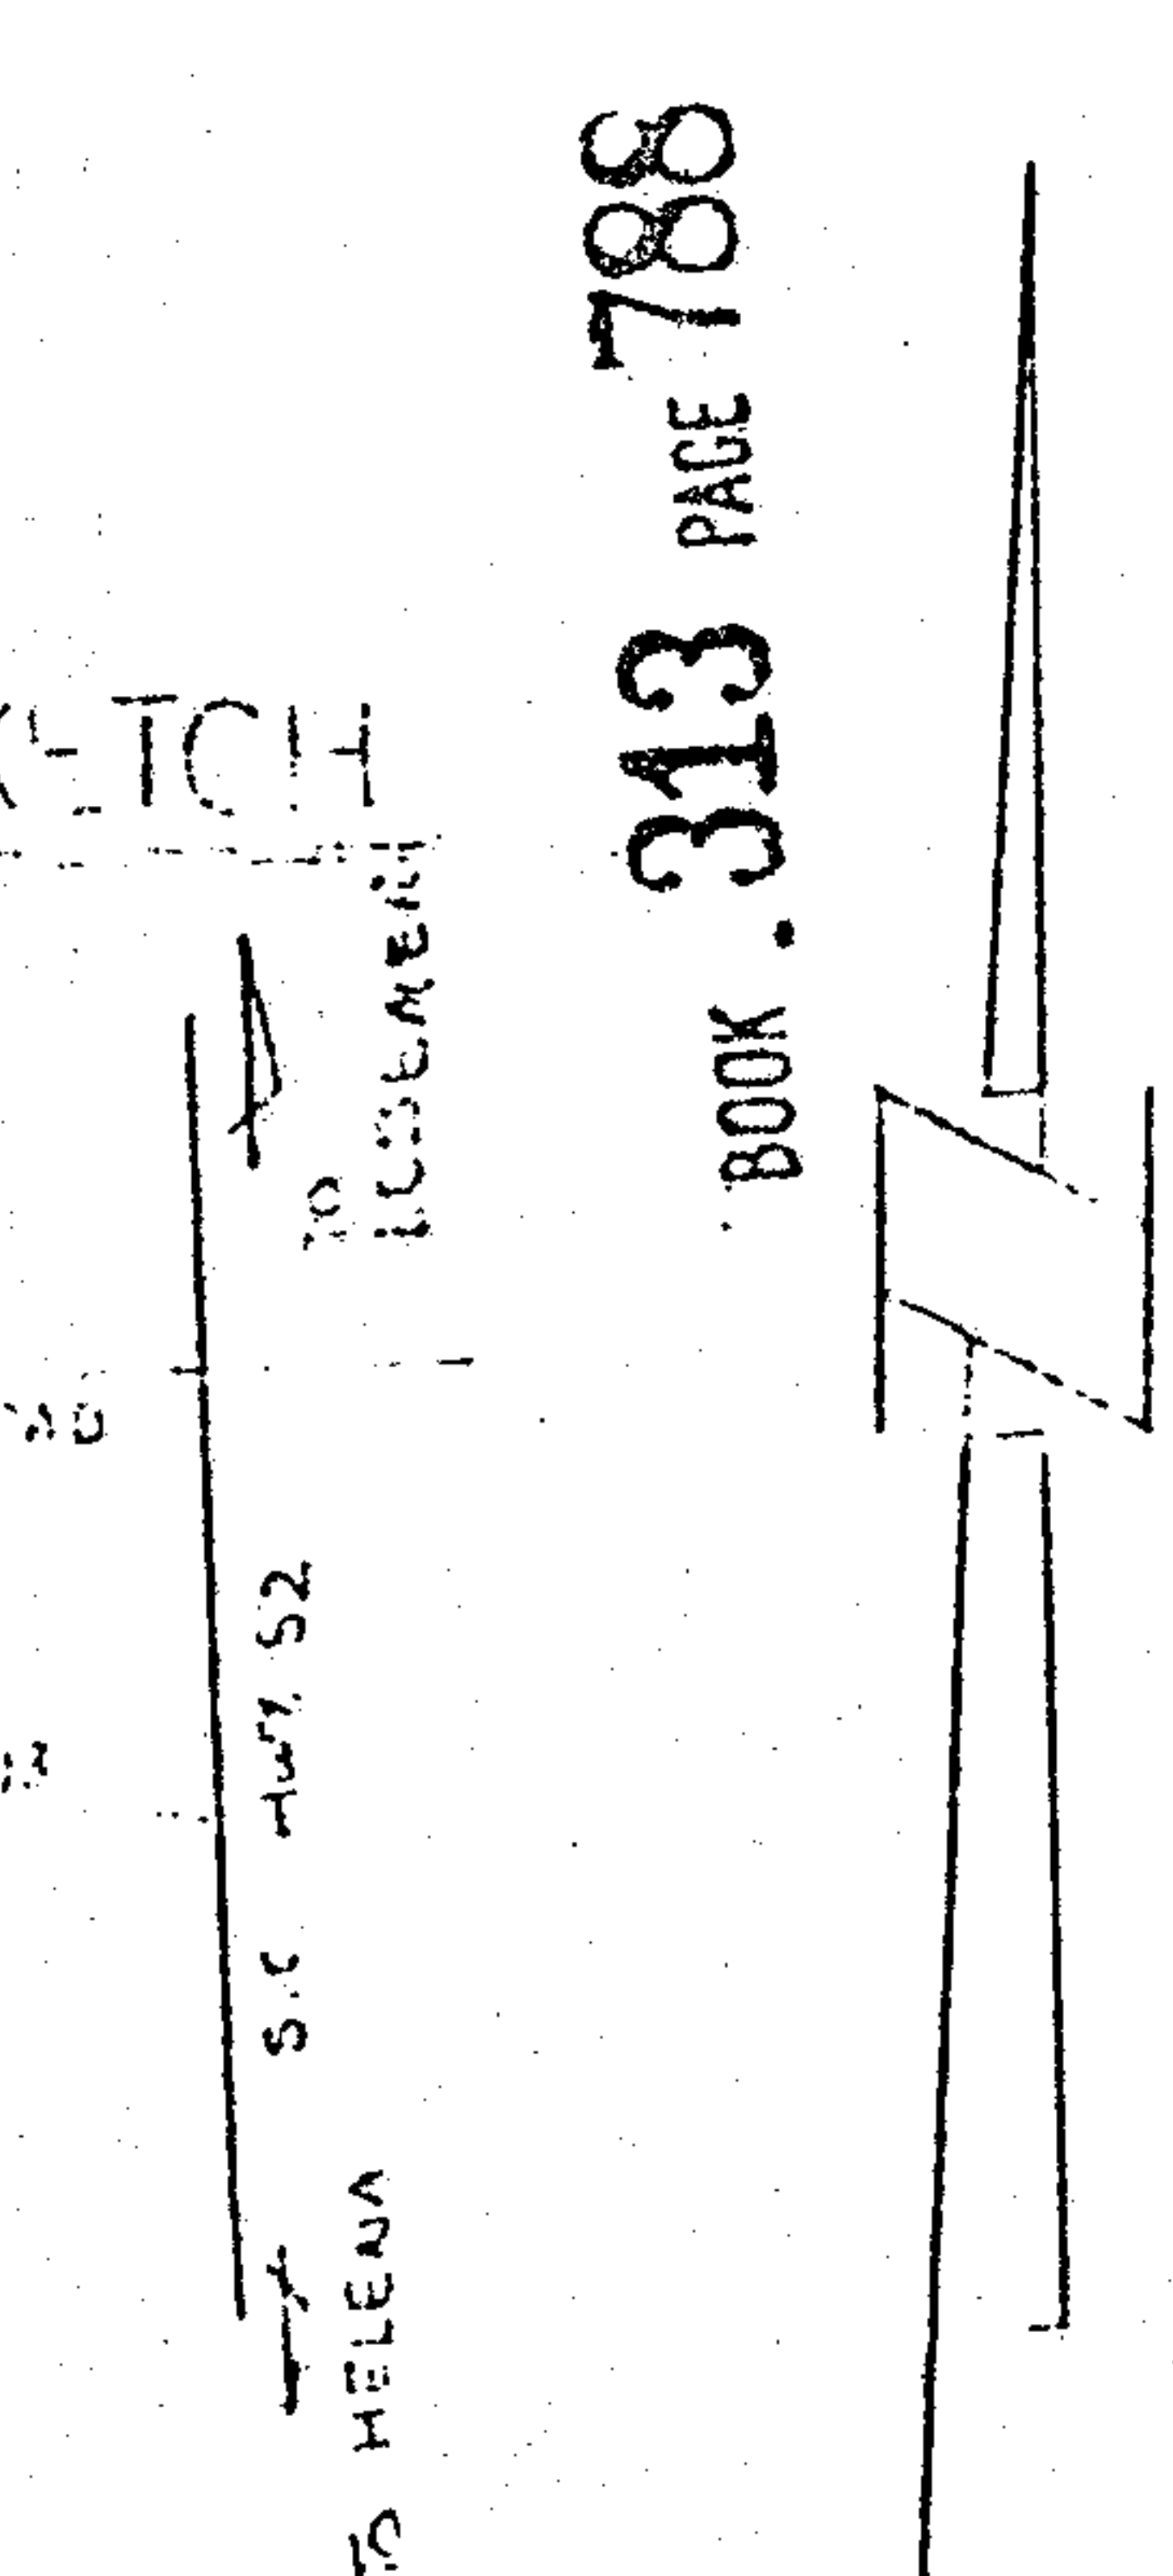

ALABAMA POWER COMPANY	
SUBJECT ALABAMA 12 KV DISTRIBUTION	
DETAIL PROVIDE 170/240 V. 17' SLACK TO TOWER	
FRANK LOVY	
SCALE 1" = 100'	B-BD-1306
SHEET 1 OF 1 SHEETS	
SUPERSEDES	

IN SHELBY COUNTY TRACED DATE 5-30-78
 RED J. H. H. DATE 5-30-78
 OVED R.P. MOORE DATE 5-30-78