


Councilman _____ introduced the following
Resolution, which was read in full and considered:

RESOLUTION

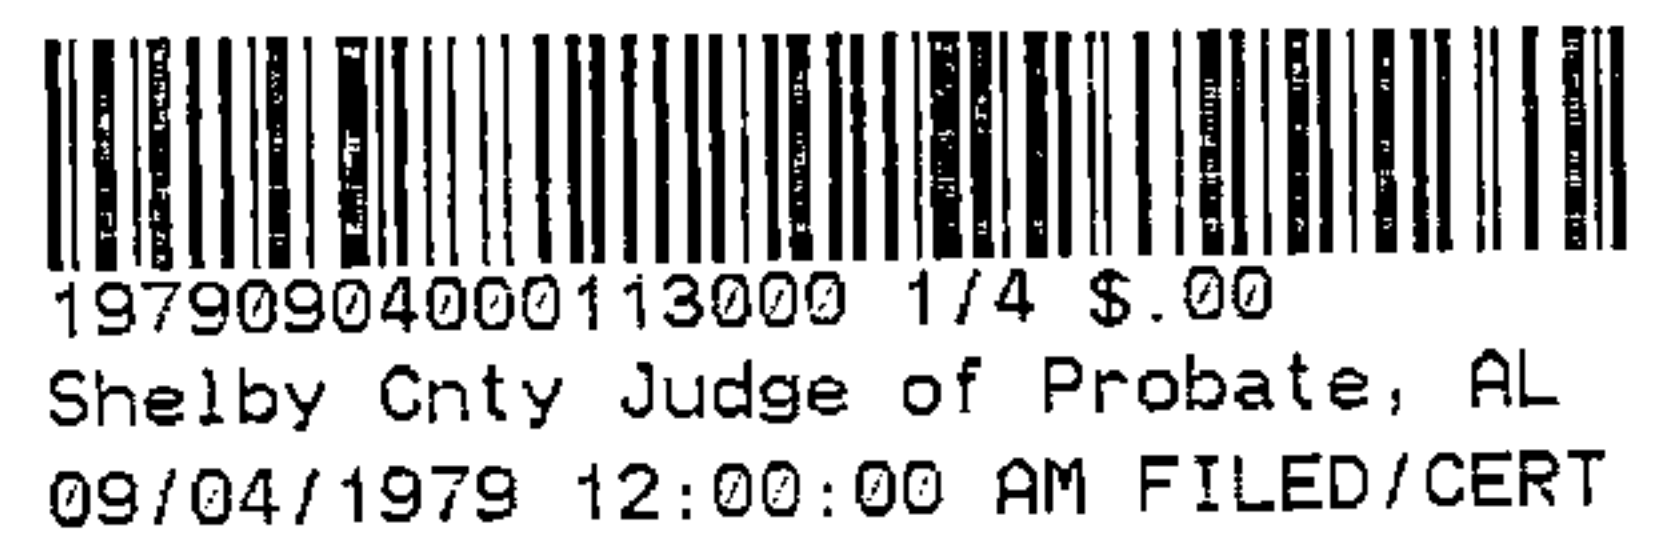

WHEREAS, _____ have filed a petition and written declaration of vacation of a portion of certain streets as shown by map attached, requesting the Mayor and Council to give their consent for the vacation of said portion of said street in the City of Montevallo, Alabama, and

WHEREAS, the Mayor and Council desire to give their consent for the vacation of said portion of said streets hereinafter described;

NOW, THEREFORE, BE IT RESOLVED BY THE MAYOR AND COUNCIL OF MONTEVALLO, ALABAMA, AS FOLLOWS:

That the Mayor and Council do hereby give their assent for the vacation of certain streets as shown by map attached, said part of said streets to be vacated being described as follows:


All of Montgomery Street and Alma Street which are included in following described land:

A lot of land situated in the SW $\frac{1}{4}$ of NW $\frac{1}{4}$ and in NW $\frac{1}{4}$ of SW $\frac{1}{4}$ of Section 3, Township 24 North, Range 12 East, being more particularly described as follows: Commence at the southwest corner of SW $\frac{1}{4}$ of NW $\frac{1}{4}$ of said Section 3 and run south 88 deg. 34 min. East 349.32 feet to the point of beginning of the parcel herein described; from said point of beginning run north 8 deg. 53 min. West 296.0 feet to the south right-of-way line of Highway No. 25; run thence south 72 deg. 39 min. west along said highway right-of-way 201.0 feet to the east line of the L. A. Battle property; run thence south 10 deg. 24 min. East along the East line of L. A. Battle property 260.33 feet; run thence 87 deg. 45 min. East 29.70 feet; run thence south 6 deg. East 130.5 feet; run thence (north) 87 deg. 05 min. East along a fence 227.5 feet; run thence north along a fence 172 feet; run thence south 74 deg. 20 min. West 83 feet to the point of beginning; situated in Shelby County, Alabama.

BE IT FURTHER RESOLVED, That a copy of this Resolution certified by the Town Clerk be filed and recorded in the Probate Office of Shelby County, Alabama, with the Peittion and Written Declaration of Vacation of said streets.

Mayor


32 PAGE 440
BUCK

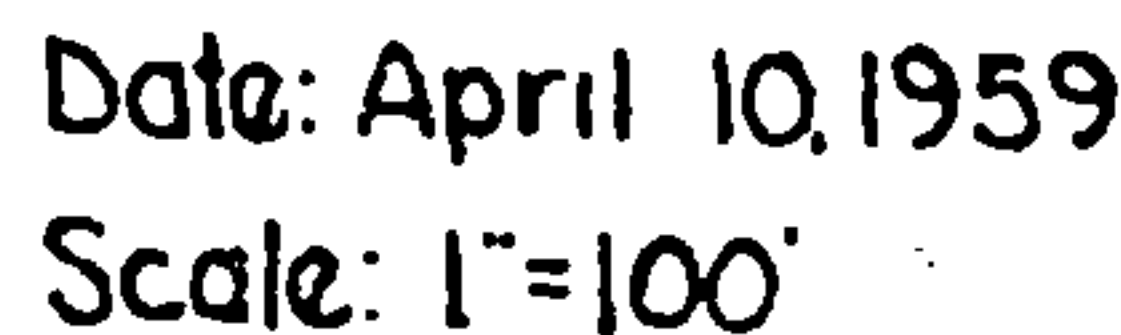

I, Frank W. Wheeler, a registered Land Surveyor, in said State, hereby certify that this is a true and correct plat of a survey made by me of a lot in the SW $\frac{1}{4}$ of NW $\frac{1}{4}$ and the NW $\frac{1}{4}$ of the SW $\frac{1}{4}$ of Sec. 3, Tp.-24-N, R-12-E, as shown to me on the ground by M.C. Lovelady as being the Lot purchased by him from T.W. Holley, recorded in Judge of Probate Office, Shelby Co, Ala., book 121, Page 654; that all angles, bearings, distances, and other pertinent information are as shown.

Frank W. Wheeler
Frank Wheeler
Ala. Reg. L.S. 3385

OWNER: M.C. Lovelady
Date: April 10, 1959

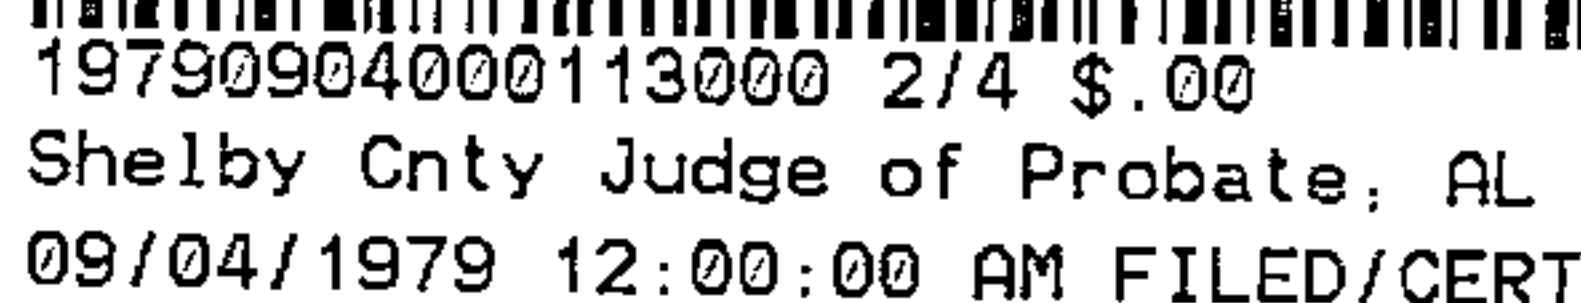

Cahaba Title, Inc

Recorded in Tax assessors Plat Book.

Filed 3 Nov. 1914.


PLAT
OF
ELLIS' ADDITION
TO
EAST MONTEVALLO, ALABAMA

SCALE: 1 IN. = 100 FT.

GEO. JACOB DAVIS, JR.
CIVIL ENGINEER
TUSCALOOSA, ALABAMA.

1914

SELMA ROAD

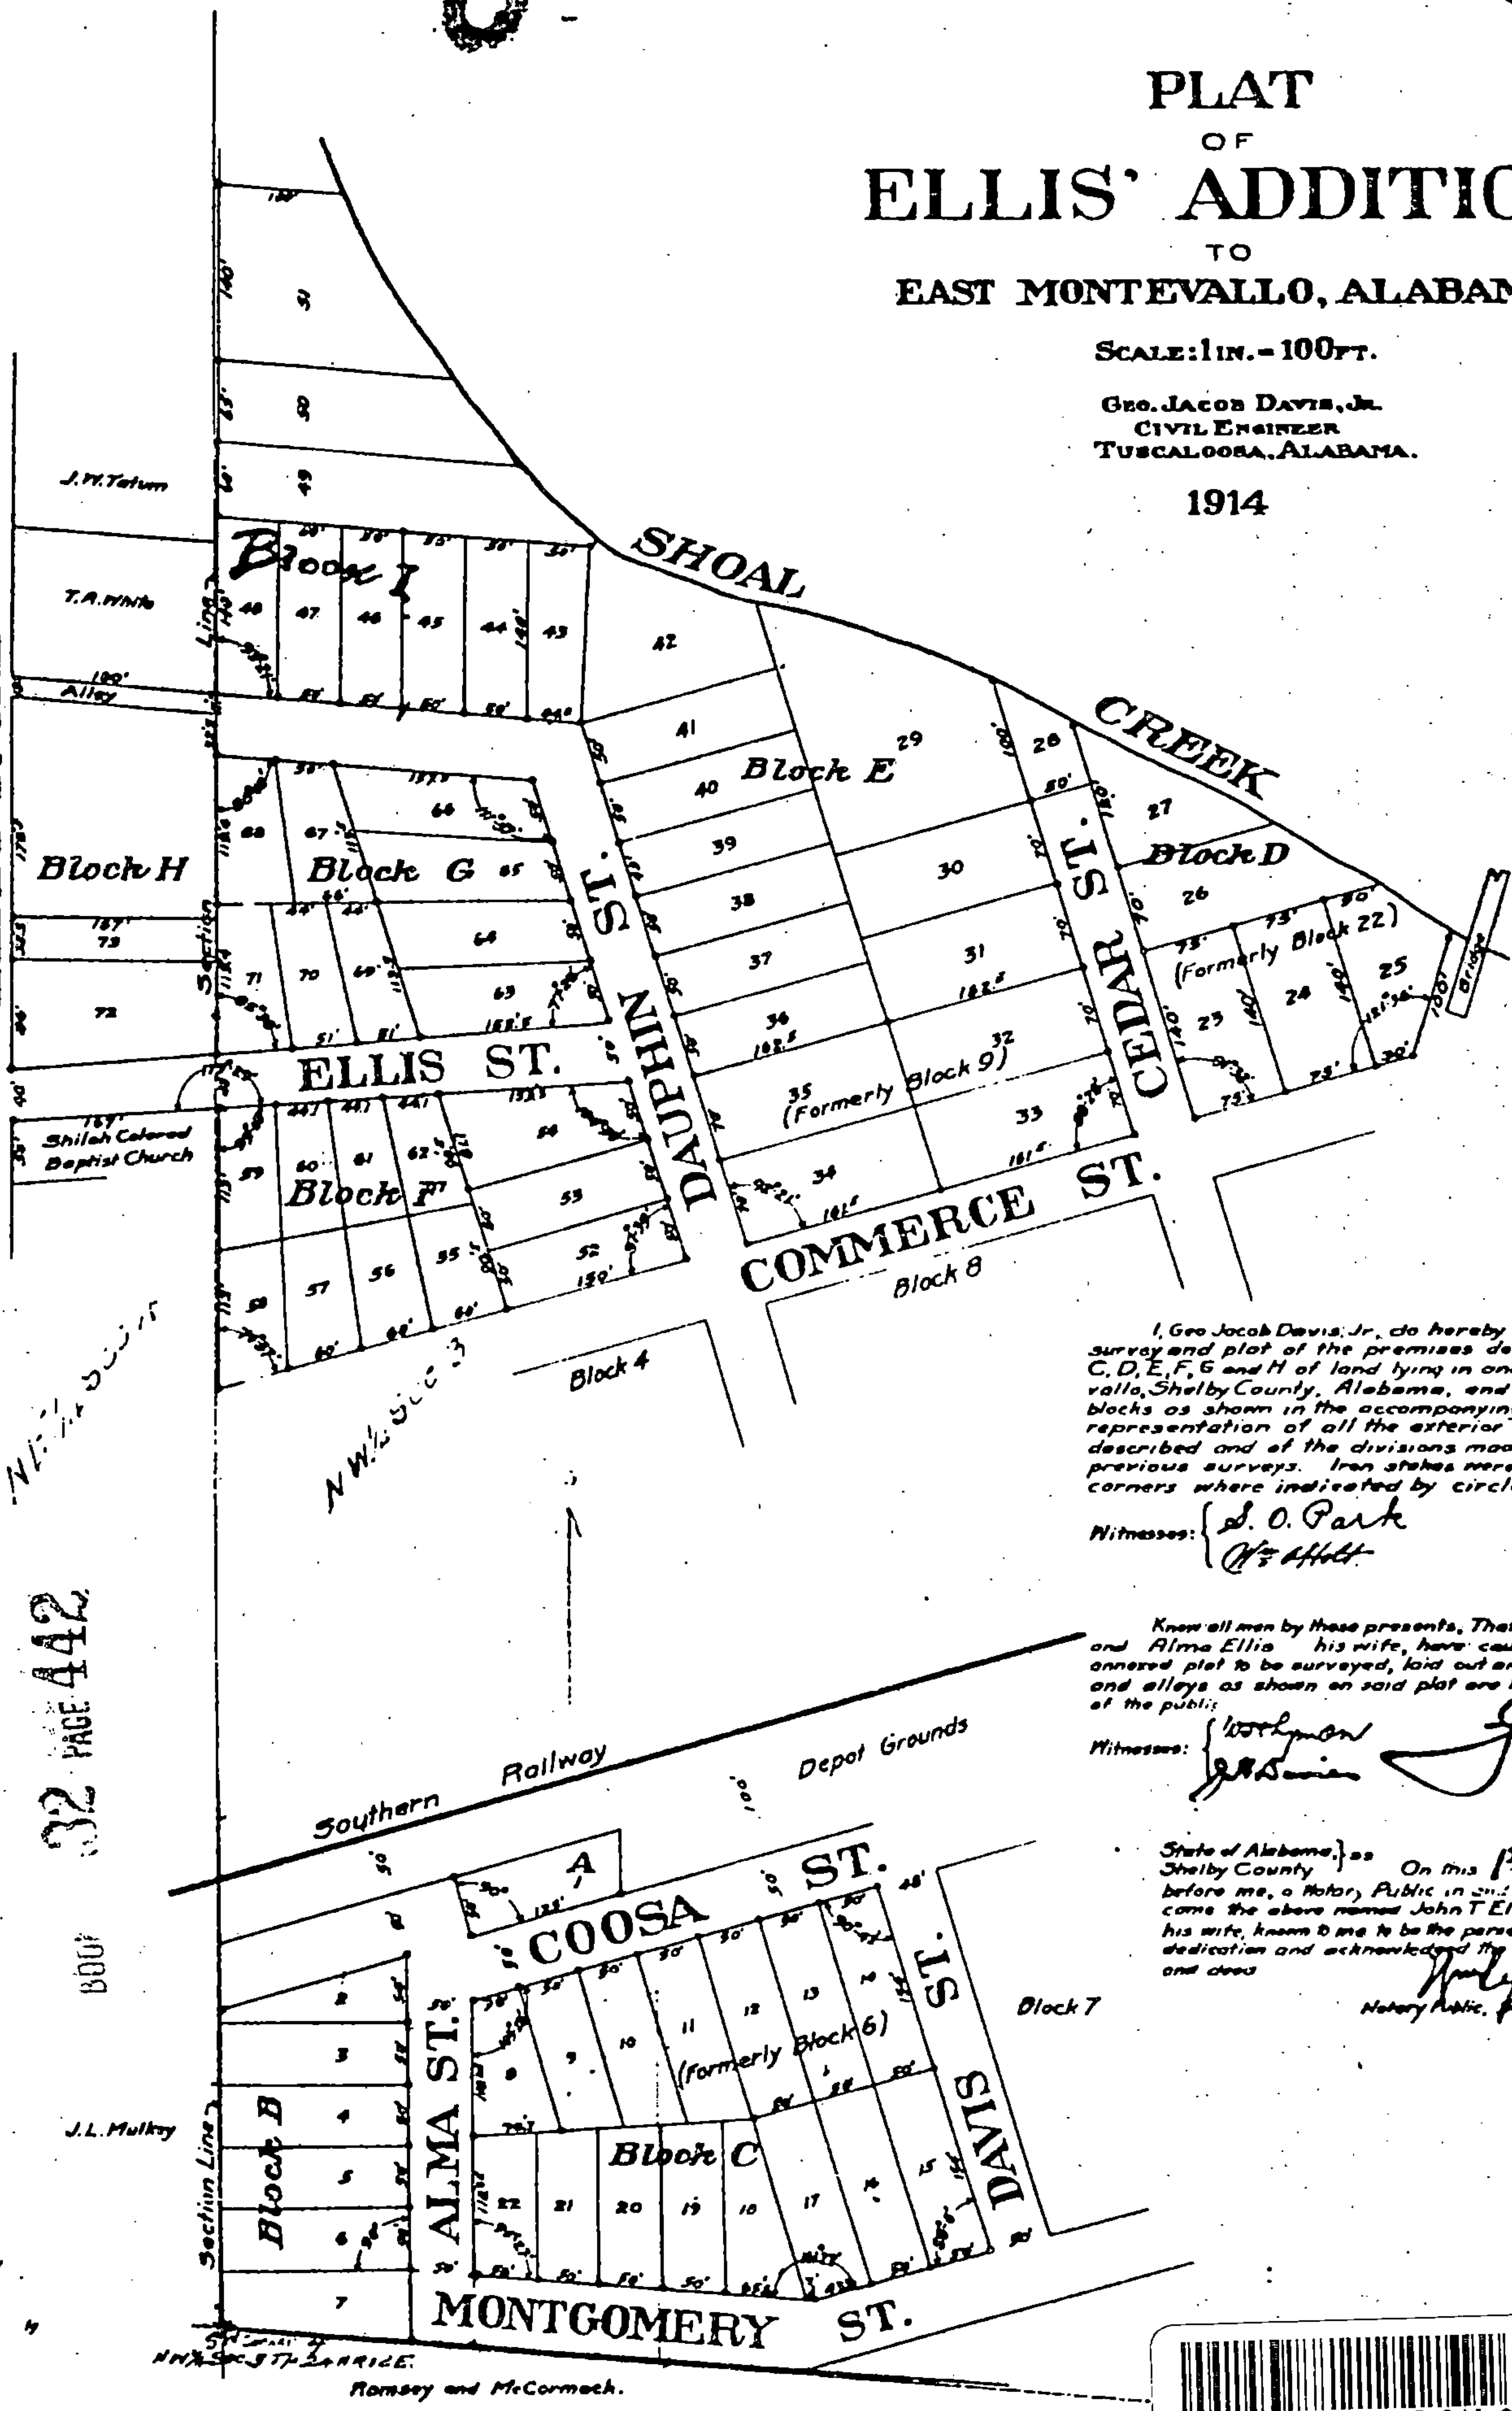

I, Geo. Jacob Davis, Jr., do hereby certify that I have made a survey and plat of the premises designated as Blocks A, B, C, D, E, F, G and H of land lying in and adjacent to East Montevallo, Shelby County, Alabama, and have subdivided the said blocks as shown in the accompanying map, which is a correct representation of all the exterior boundaries of the land described and of the divisions made and their relation to previous surveys. Iron stakes were placed on lot and block corners where indicated by circles.

Witnesses: S. O. Park
W. H. Holt

Know all men by these presents, That we John T. Ellis as proprietor, and Alma Ellis his wife, have caused the land embraced in the annexed plat to be surveyed, laid out and platted, and that the streets and alleys as shown on said plat are hereby dedicated to the use of the public:

Witnesses: W. H. Holt
John T. Ellis
Alma Ellis

State of Alabama,) ss
Shelby County) On this 1st day of Oct. 1914
before me, a Notary Public in and for said county, personally came the above named John T. Ellis and his wife, known to me to be the persons who executed the above dedication and acknowledged the same to be their free act and deed.

Notary Public, Shelby County, Alabama.



19790904000113000 3/4 \$.00
Shelby Cnty Judge of Probate, AL
09/04/1979 12:00:00 AM FILED/CERT

Cahaba Title, Inc.

I, Donald H. Hynes, City Clerk of the Town of Montevallo, Alabama, hereby certify that the above is a true and correct copy of a Resolution passed by the Mayor and Council at a regular meeting of the 27 day of August.

Donald H. Hynes
City Clerk

BOOK 32 PAGE 443

STATE OF ALA. SHELBY CO.
I CERTIFY THIS
INSTRUMENT FILED

1979 SEP -4 AM 9:10

Thomas A. Shaw, Jr.
JUDGE OF PROBATE

Rec. 600
24.100
700

19790904000113000 4/4 \$.00
Shelby Cnty Judge of Probate, AL
09/04/1979 12:00:00 AM FILED/CERT

Cahaba Title, Inc.