| H | AN | 1LE | ET |
|---|----|-----|----|
| H | AN | 1LE | ET |

Map Book 8 Page 34

LECENC STREET SIGN FIRE HYDRANT WATER MAIN
IRON PIN SET LAURENCE D WEYGAND, REG. ENGINEER - SURVEYOR No. 10373

SCALE: 1" = 50"

DATE: 9-16-80


2. THIS SUBDIVISION IS TO PROVIDE FOR THE CONSTRUCTION OF SINGLE-FAMILY RESIDENCES ONLY.

## JEFFERSON COUNTY)

We, the undersigned, Laurence D. Weygand, Civil Engineer and Land Surveyor, and Harold R. Walker, President, and Frances J. Walker, Vice-President & Secretary, H. Walker and Associates, Owners, do hereby certify that this is a correct plat or map of a survey made by Laurence D. Weygand, Civil Engineer and Land Surveyor, of the aforesaid property showing the streets, avenues or other public ways and giving the name and width of each street and averue and dimension of each lot and block and showing the relation of the land so plotted to the Government Jurvey of Jection 35, Township 20 South, Range 3 west, Shelby County, Alabama. Iron pins correctly mark all lot corners and curve points. Said owner also certifies that they are owners of said lands and that the same are not subject to any martgage, except a mortgage held by: Central Bank of Birmingham. In witness whereof the said Laurence D. weygand has set his name and seal and Harold M. Walker, President, and Frances J. Walker, Vice-President & Secretary, M. Walker & Associates, Comers, have executed these presents this the 16th day of 557

Liurence D. "eygand, well ingineer-Land Surveyor No. 1037 Designated Officer of Central Bank of Birmingham

H. WALKER & ASSOCIATES Harold R. "alker, President Frances J. \alker, Vice-President and Secretary

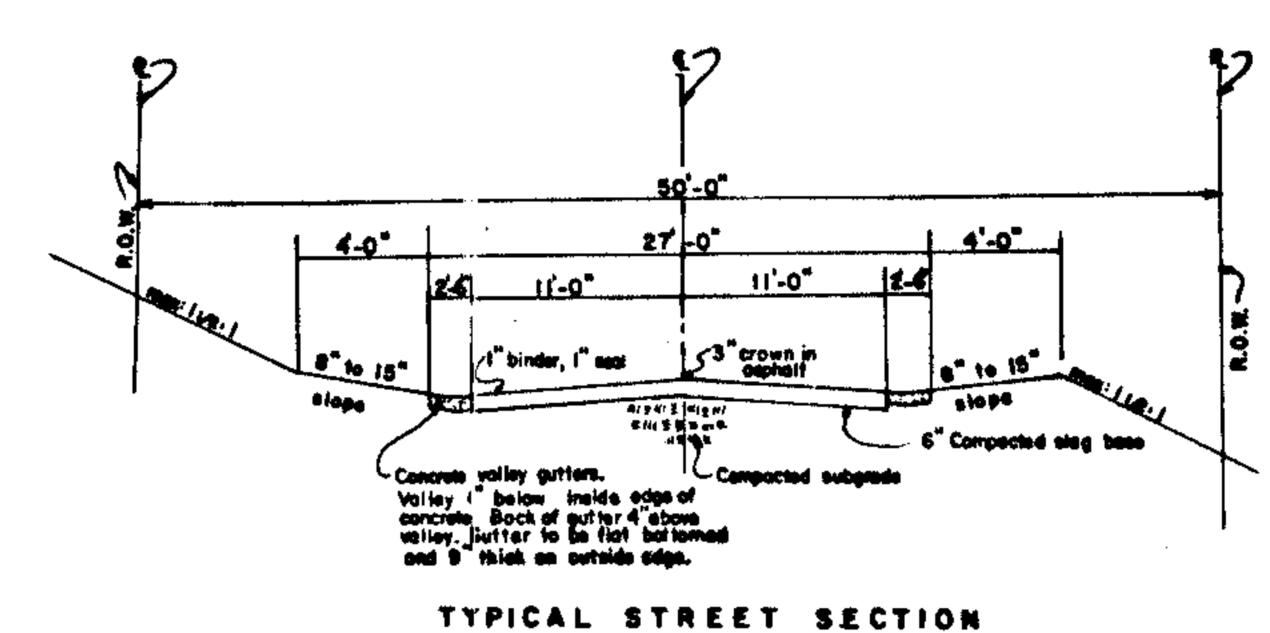

APPROVED BY:

APPROVED: Les Holombe & End T

STATE OF ALABAMA) JEFFERSON COUNTY)

1, HARON A. BROWNING , a Notary Public in and for said County and State hereby certify that Laurence D. Weygand, Civil Engineer and Land Surveyor, whose name is signed to the foregoing certificate and who is known by me, acknowledged before me, on this date, that being informed of the contents of said certificate, he executed same voluntarily as such engineer-surveyor, with full authority therefor.

Given under my hand and seal this the 16th day of SEPTEMBER, 1980.

STATE OF ALABAMA) JEFFERSON COUNTY)

the undusione , a Notary Public in and for said County and State hereby certify that Harold R. Walker, whose names are signed to the foregoing certificate as President and Vice-President - Secretary of He Walker & Associates, Owner, and who are known to me, acknowledged before me, on this date that being informed of the contents of said certificate, they executed same voluntarily and as such officers with full authority therefor.


STATE OF ALABAMA) JEFFERSON COUNTY)

I, the Underer such a Notary Public in and for said County and State, hereby certify that Wille Haltin . Designated Officer of Central Bank of Birmingham, whose name is signed to the foregoing certificate as officer of Gentral Bank of Birmingham, and who is known to me, acknowledged before me, on this date, that after being informed of the contents of said certificate, he executed same voluntarily and as such officer with full authority therefor.

Given under my hand and seel this the 34 day of Neventum, 1980.

BE IT RESCLVED by the Mayor and City Council of the City of Alabaster, Alabama, that the assent of this body be and the same is hereby given to the dedication of the streets, avenues, alleys and easements as shown on the map of Hamlet, which has been exhibited to the City Council, said map being further identified by a recital of the Mayor and the City Council, that this not be construed as an assumption of sominion by the City over any street, alley or public grounds shown on said mes or impose any liability upon the City for the upkeep of same. THE CONTROL BETTER MICHAEL A 1981

ACREAGE

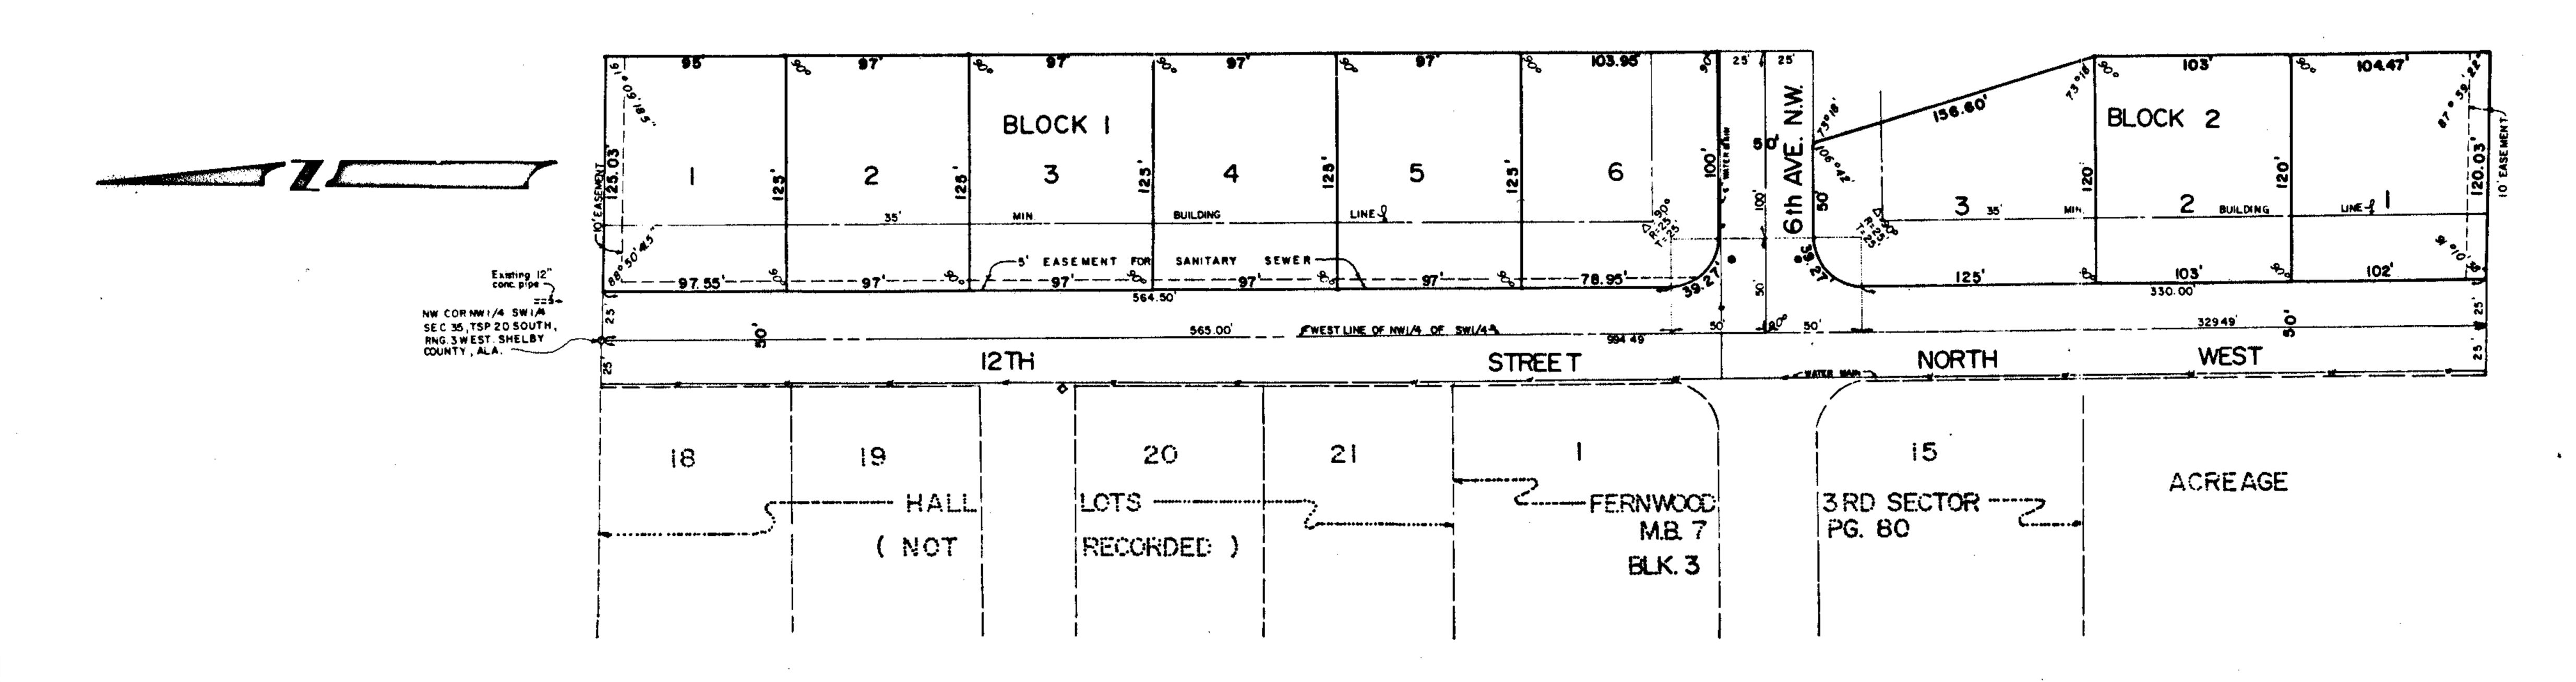

|                     |  |   | · |  |
|---------------------|--|---|---|--|
| IZAS & NONPAREILS & | 2 . 1.4. 14.28 100 ps - 1 - 1 = 12.3<br>2 . 1.4. 14.28 100 ps - 1 - 1 = 12.3 | 6 (1) (1) (1) (1) (1) (1) (1) (1) (1) (1) |   |  |