that after having been duly informed of the contents of said certificated, he executed


By: Jone J. Murch

same voluntarily as such Land-Surveyor, and with full authority therefor.

Given under my hand and scal this the 1801 day of July , 1983.

My commission expires:

My Commission Expires May 24, 1985

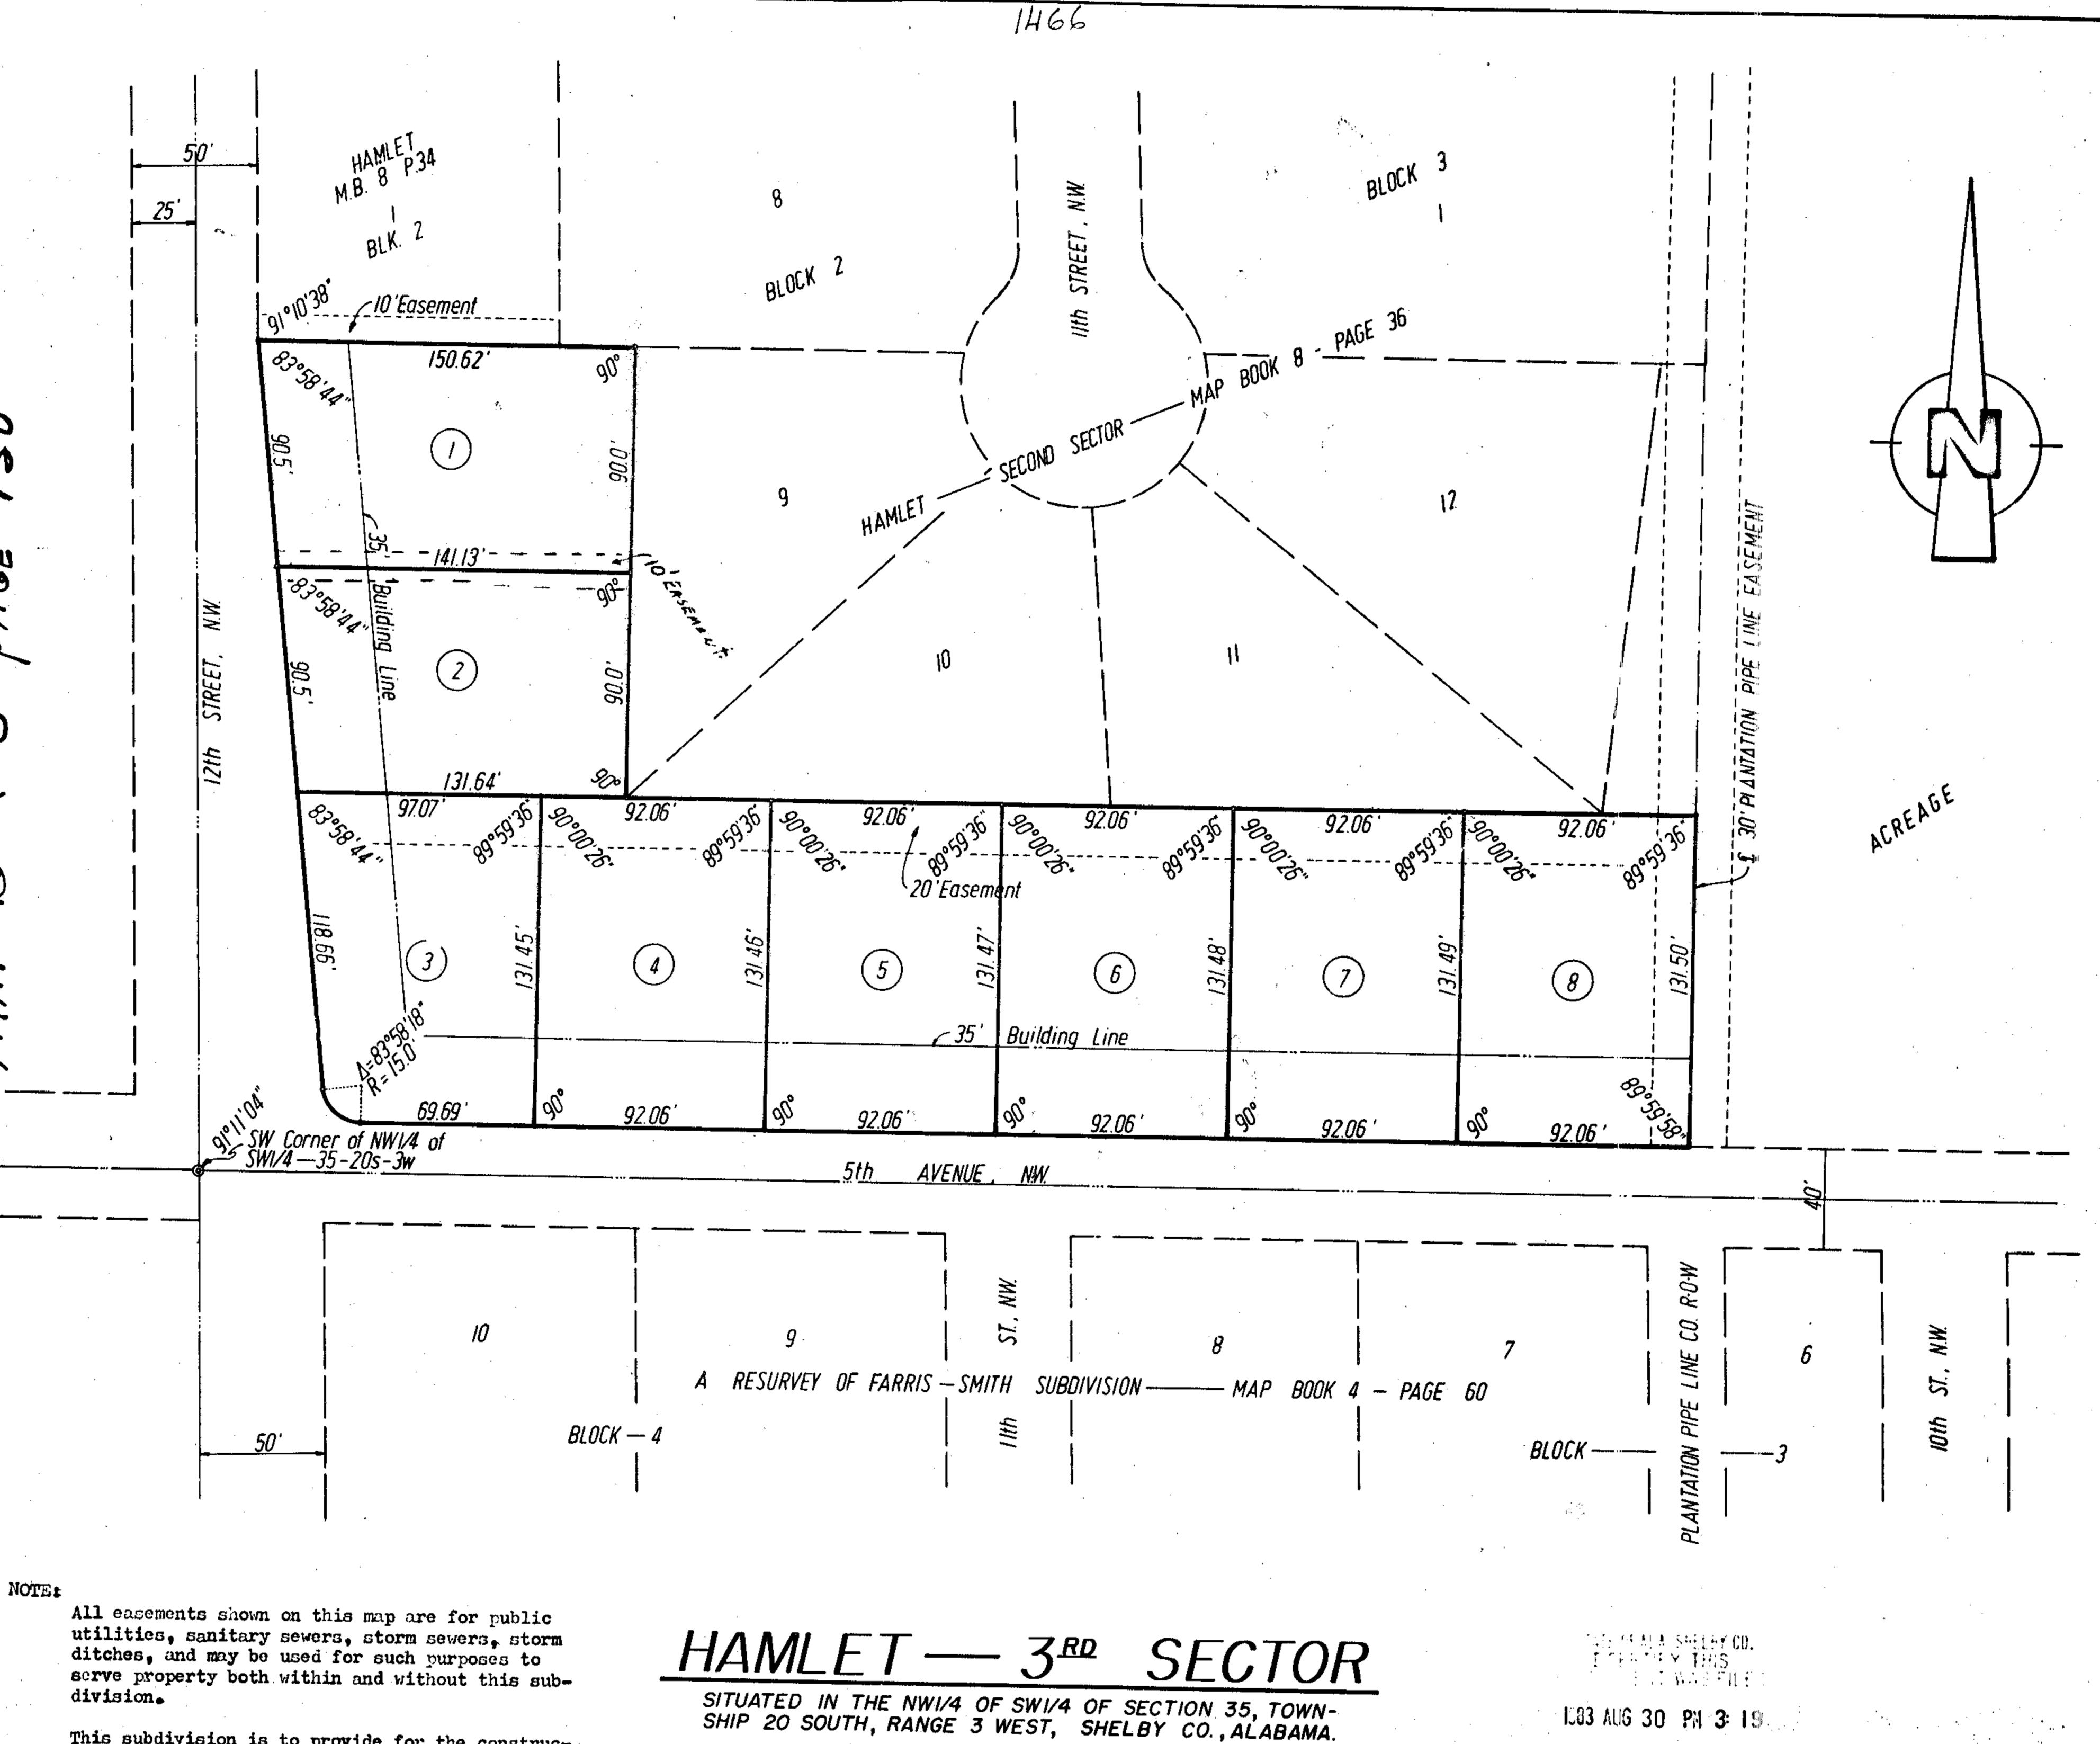

WEYGAND ENGINEERING , INC. 942-1960

JULY 13,1983

STATE O' ALABAMA) SHELBY COUNTY)

I The Mary Public in and for said County and State, do hereby certify that Harold R. Walker and Frances J. Walker, respectively as President and Vice President, Secretary of H. Walker & Association, whose names are signed to the foregoing certificate as Owners of HAMLET THIRD-SECTOR, and who are all known to me, acknowledged before me, on this date, that after having been duly informed of the contents of said certificate, they executed same voluntarily as such officers and with full authority therefore.

The second of th

Given under my hand and seal this the 15 day of Mant, 1983. My commission expires: 1985

RESOLUTION:

Be it resolved by the ALABASTER Rammy Commission, that the assent of this body be and the same hereby is, given to the dedication of the streets, alleys and public grounds as shown on the the plat or map of HAMLET THIRD-SECTOR, which said plat or map is certified to have been made by Frank N. Champion, as Land Surveyor at the instance of Harold R. Walker and Frances J. Walker, respectively as President and Vice-President, Deretary of H. Walker & Associates, as Owners, and has been exhibited to this board, said plat or map being further identified by a recital of the approval of this board signed by: . County Clerk of even date herewith.

APPROVED BY: ALABASTER PLANNING COMMISSION