


ORDER EXPECTED BY 10-31-83
 PRIORITY BUSU

FOR NOT STATED
 CONTACT ENGINEER
 3 DAYS PRIOR TO
 CONSTRUCTION

BOOK 353 PAGE 785

P-G Volts

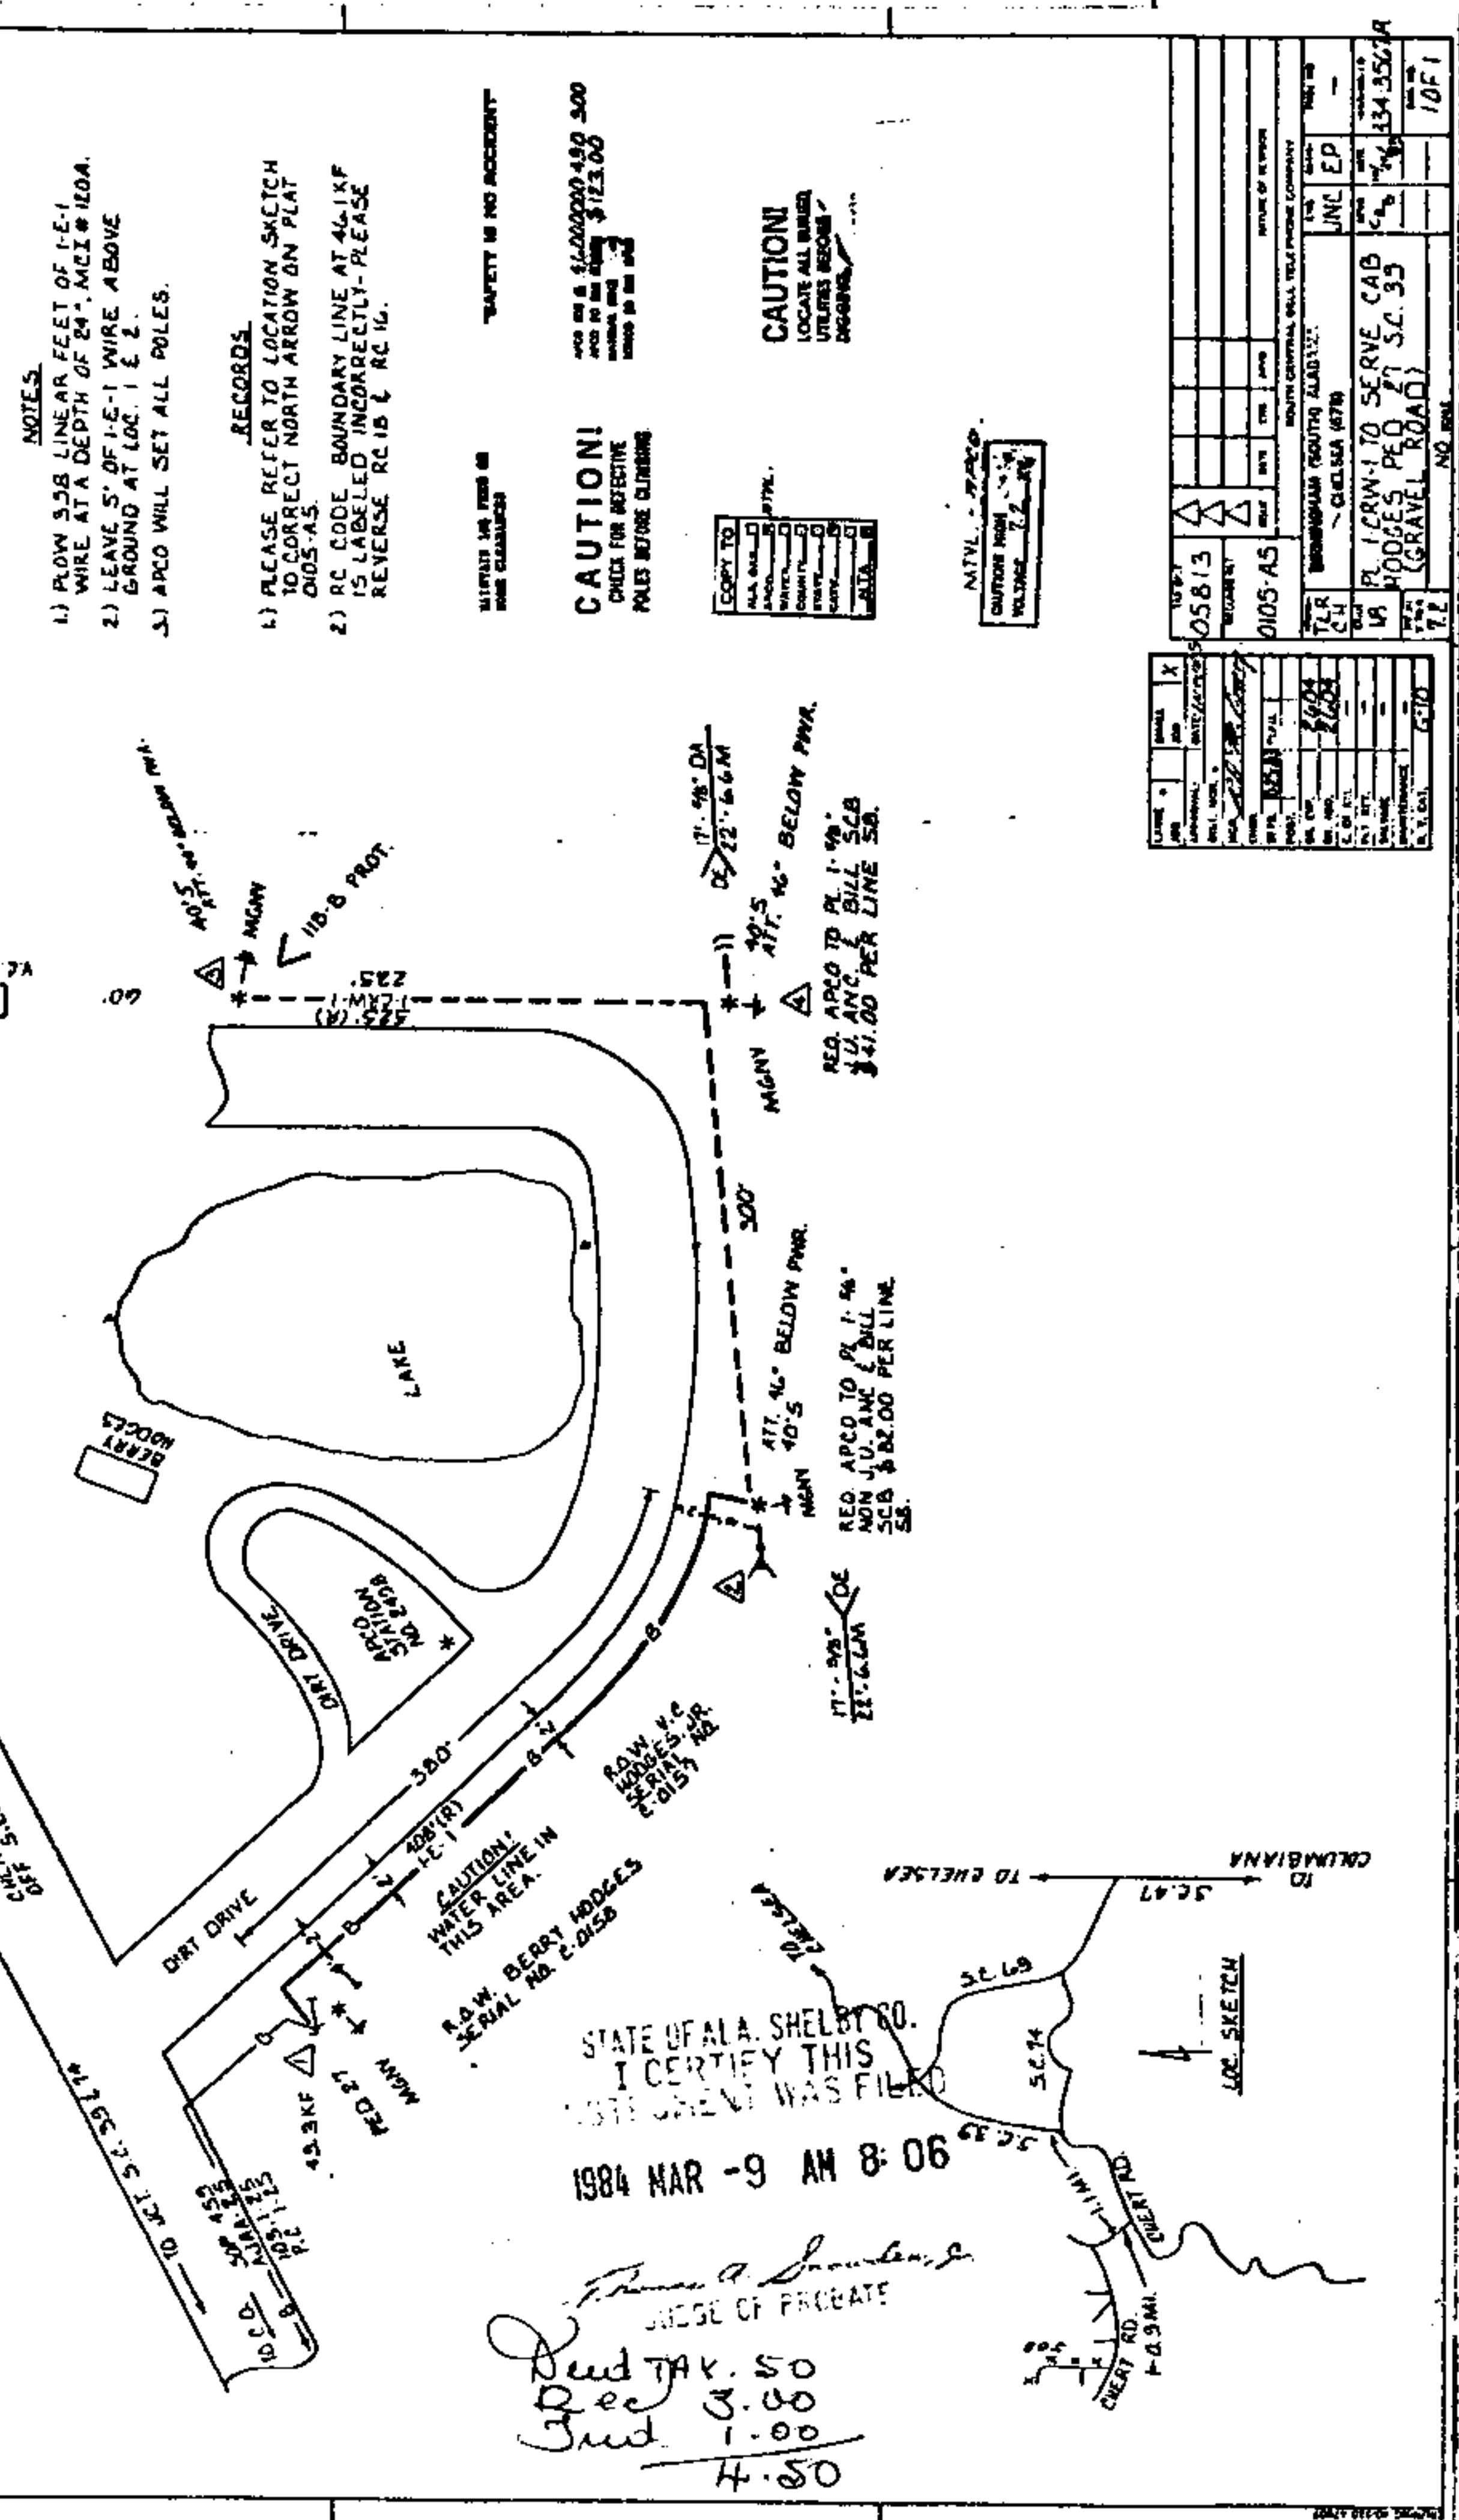

- NOTES**
- 1) FLOW 358 LINEAR FEET OF 1-E-1 WIRE AT A DEPTH OF 24" MCI # 120A.
 - 2) LEAVE 5' OF 1-E-1 WIRE ABOVE GROUND AT LOC. 1 & 2.
 - 3) APCO WILL SET ALL POLES.
- RECORDS**
- 1) PLEASE REFER TO LOCATION SKETCH TO CORRECT NORTH ARROW ON PLAT 0105-A5.
 - 2) RC CODE BOUNDARY LINE AT 46.1KF IS LABELED INCORRECTLY- PLEASE REVERSE RC 15 & RC 16.

CAUTION!
 CHECK FOR DEFECTIVE POLES BEFORE CLIMBING

CAUTION!
 LOCATE ALL BURNED UTILITIES BEFORE DIGGING


CAUTION HIGH VOLTAGE 7.2 KV

COPY TO



