


1985020600029730 1/1 \$ 00
Shelby Cnty Judge of Probate AL
02/05/1985 12:00:00PM FILED/CERT

City of Hoover
9-14-1855

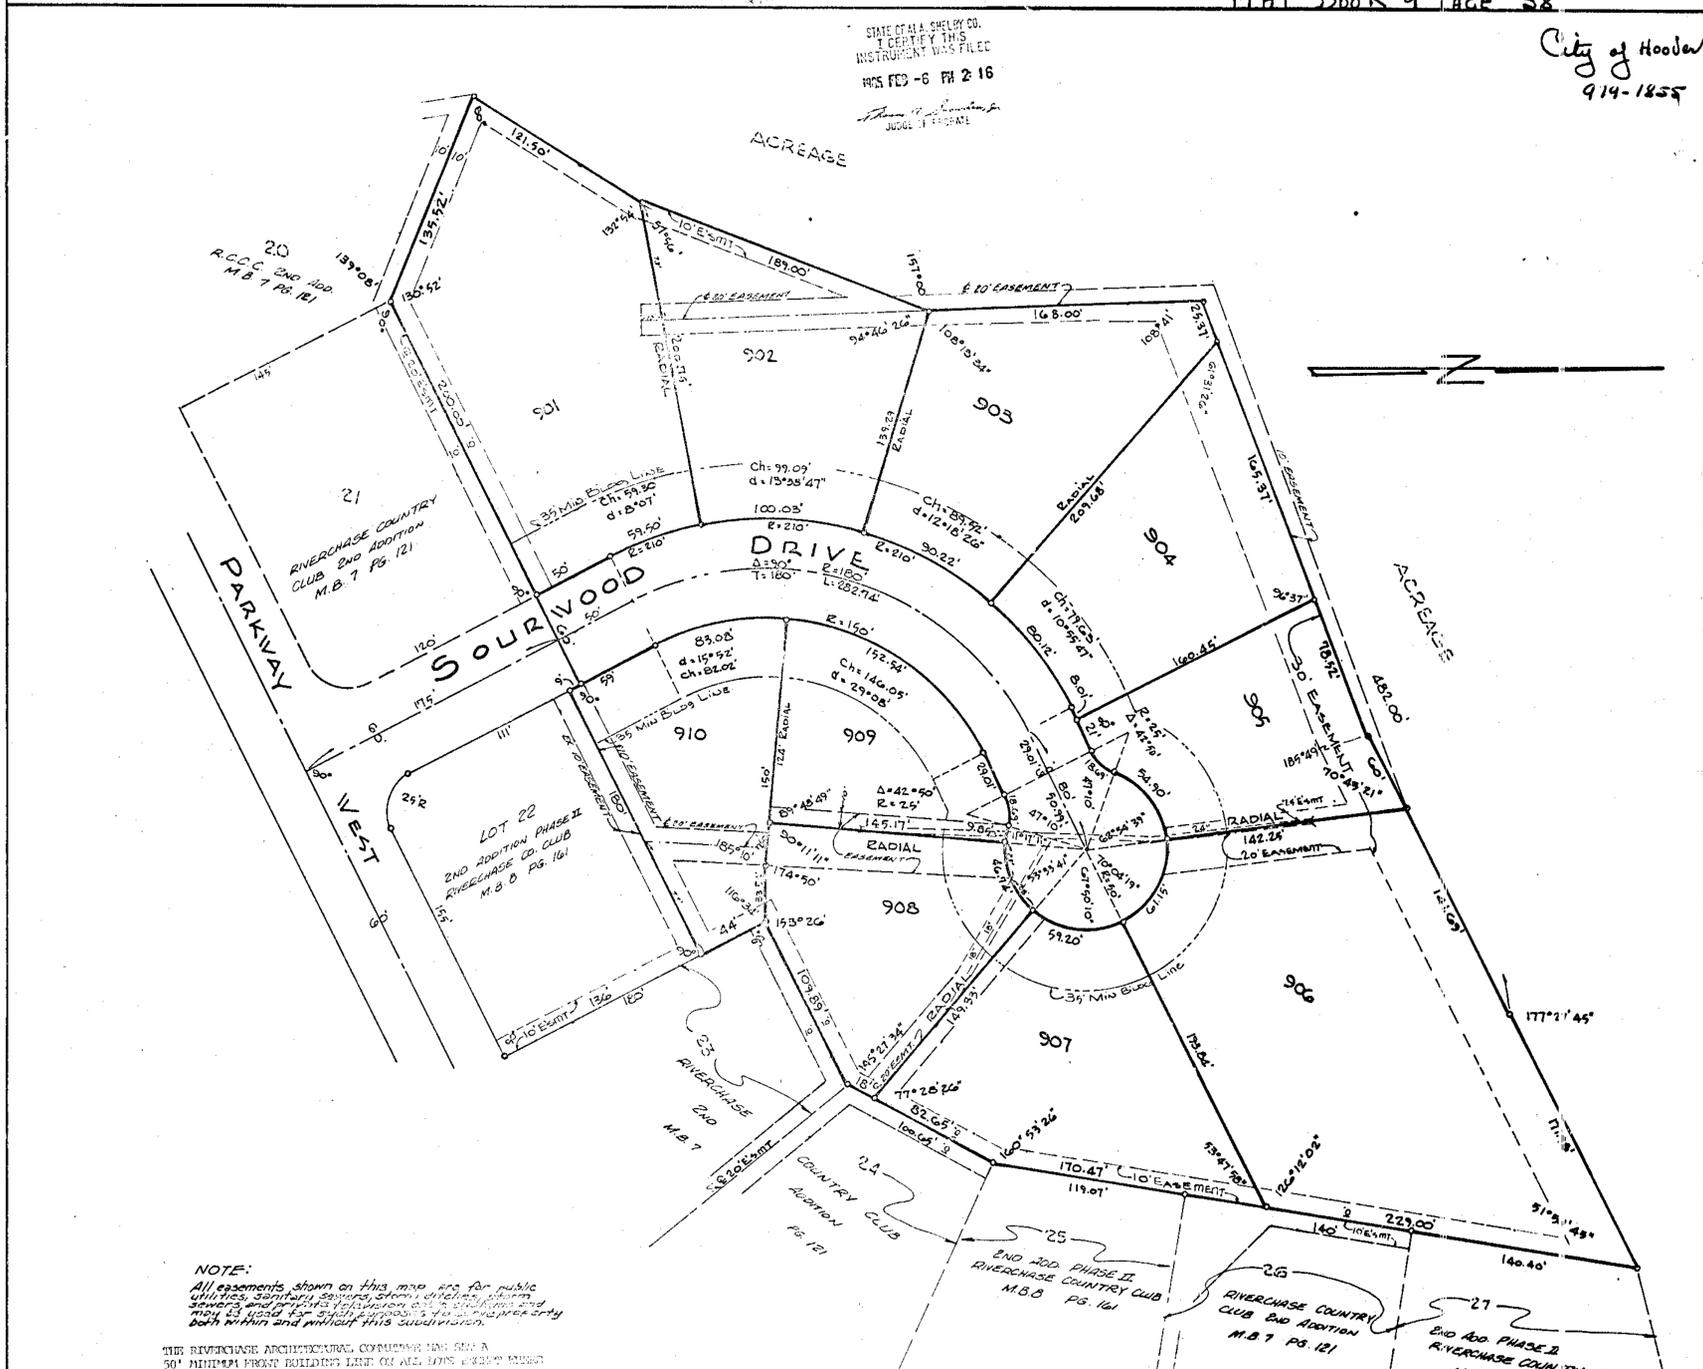

NOTE:
All easements shown on this map are for public utilities, sanitary sewers, storm drains, storm sewers and private telephone and electric lines. They may be used for either purpose without the necessity both within and without this subdivision.

THE RIVERCHASE ARCHITECTURE COMMITTEE HAS SET A 50' MINIMUM FRONT BUILDING LINE ON ALL LOTS EXCEPT WHERE OTHERWISE SHOWN. THE 50' MINIMUM FRONT BUILDING LINE IS DEPENDENT UPON REVIEW AND APPROVAL BY THE RIVERCHASE ARCHITECTURE COMMITTEE AND IN ACCORDANCE WITH ANY APPLICABLE CITY OF HOOVER ZONING REGULATIONS AND REGULATIONS.

**RIVERCHASE COUNTRY CLUB
16th ADDITION**

SITUATED IN THE NW 1/4 SW 1/4 OF SECTION 25, T19-S, R-5-W, SHELBY CO. ALA.
SCALE: 1"=50' DATE: 1-10-85

LAURENCE D. WEYGAND, REGISTERED ENGINEER-LAND SURVEYOR
1700 SOUTH COURT, SUITE 100, B'HAM, AL 35209
PHONE: 871-7620

STATE OF ALABAMA
JEFFERSON COUNTY)
The undersigned, Laurence D. Weygand, Registered Engineer-Land Surveyor, State of Alabama, and Herbert-Equitable Joint Venture, owner, hereby certify that this plat or map was made pursuant to a survey made by said surveyor and that said survey or map was made at the instance of said owner; that this plat or map and this plat or map were made at the instance of said owner; that this plat or map is a true and correct map of the subdivisions into which it is proposed to divide said lands, giving the length, and angles of the boundaries of each lot and its number, showing the streets, alleys and public grounds, giving the length, and width and name of each street, as well as the nature of the survey; and that iron pins showing the relations of the lands to the government survey; and that iron pins have been installed at all lot corners and curve points as shown and designated by small open circles on said plat or map. Said owner also certifies that it is the owner of said lands and that the same are not subject to any mortgage.

DATED: 1/10/85 BY: Laurence D. Weygand, Registered Engineer-Land Surveyor, State of Alabama, Reg. P.E. & L.S. 10313

HERBERT-EQUITABLE JOINT VENTURE, OWNER
BY: [Signature]

STATE OF ALABAMA
JEFFERSON COUNTY)
I, [Signature], as Notary Public in and for said County and State do hereby certify that Laurence D. Weygand, whose name is signed to the foregoing certificate as Registered-Land Surveyor, who is known to me, acknowledge the foregoing before me, on this date, that after having been duly informed of the contents of said certificate, he executed same voluntarily as such individual and with full authority therefor.

Given under my hand and seal this the 10th day of January, 1985.
[Signature]
Notary Public

STATE OF ALABAMA
JEFFERSON COUNTY)
I, [Signature], as Notary Public in and for said County and State do hereby certify that [Signature] and [Signature] whose names are signed to the foregoing certificate as registered owners of the lands shown on this date, that after having been duly informed of the contents of said certificate, they executed same voluntarily as such individuals and with full authority therefor.

Given under my hand and seal this the 10th day of January, 1985.
[Signature]
Notary Public

RESOLUTION:
BE IT RESOLVED by the Mayor and the City Council of the City of Hoover, Alabama, that the assent of this body be, and the same hereby is given to the dedication of the streets, alleys and public grounds as shown on this plat or map, which said plat or map is certified to have been made by Laurence D. Weygand, as said surveyor, at the instance of Herbert-Equitable Joint Venture, as owner, and has been exhibited to this council, said plat or map being further identified by a recital of the approval of this council, signed by the city clerk of even date herewith. But this shall not be construed as an assumption of jurisdiction by the City of Hoover over any street, alley or public grounds shown on said plat or map or impose liability upon the City of Hoover for the upkeep of same.

[Signature], City Clerk of the City of Hoover, Alabama, do hereby certify that the foregoing to be a true and correct resolution that the City Council of the City of Hoover, Alabama, have duly adopted at a meeting of said Council on this the 14th day of January, 1985.

APPROVED BY: [Signature] DATE: January 14, 1985
Chairman, Planning and Zoning Commission, City of Hoover

APPROVED BY: [Signature] DATE: January 21, 1985
City Clerk of Hoover

APPROVED BY: [Signature] DATE: 5-14-85
Shelby Co. Health Dept.
Environmental Supervisor

