
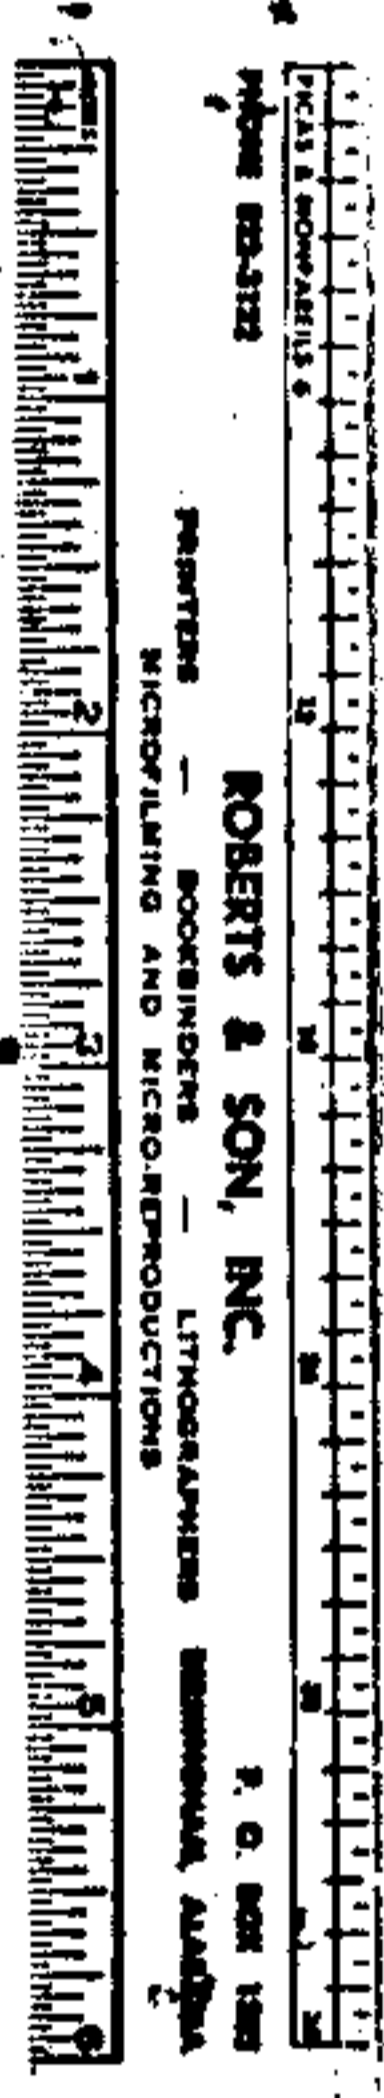


19850214020036550 171 \$.00
Shelby Cnty Judge of Probate, AL
02/14/1985 12:00:00AM FILED/CERT

640

MAP BOOK 9 PAGE 61

Charles Saunders
487-8158

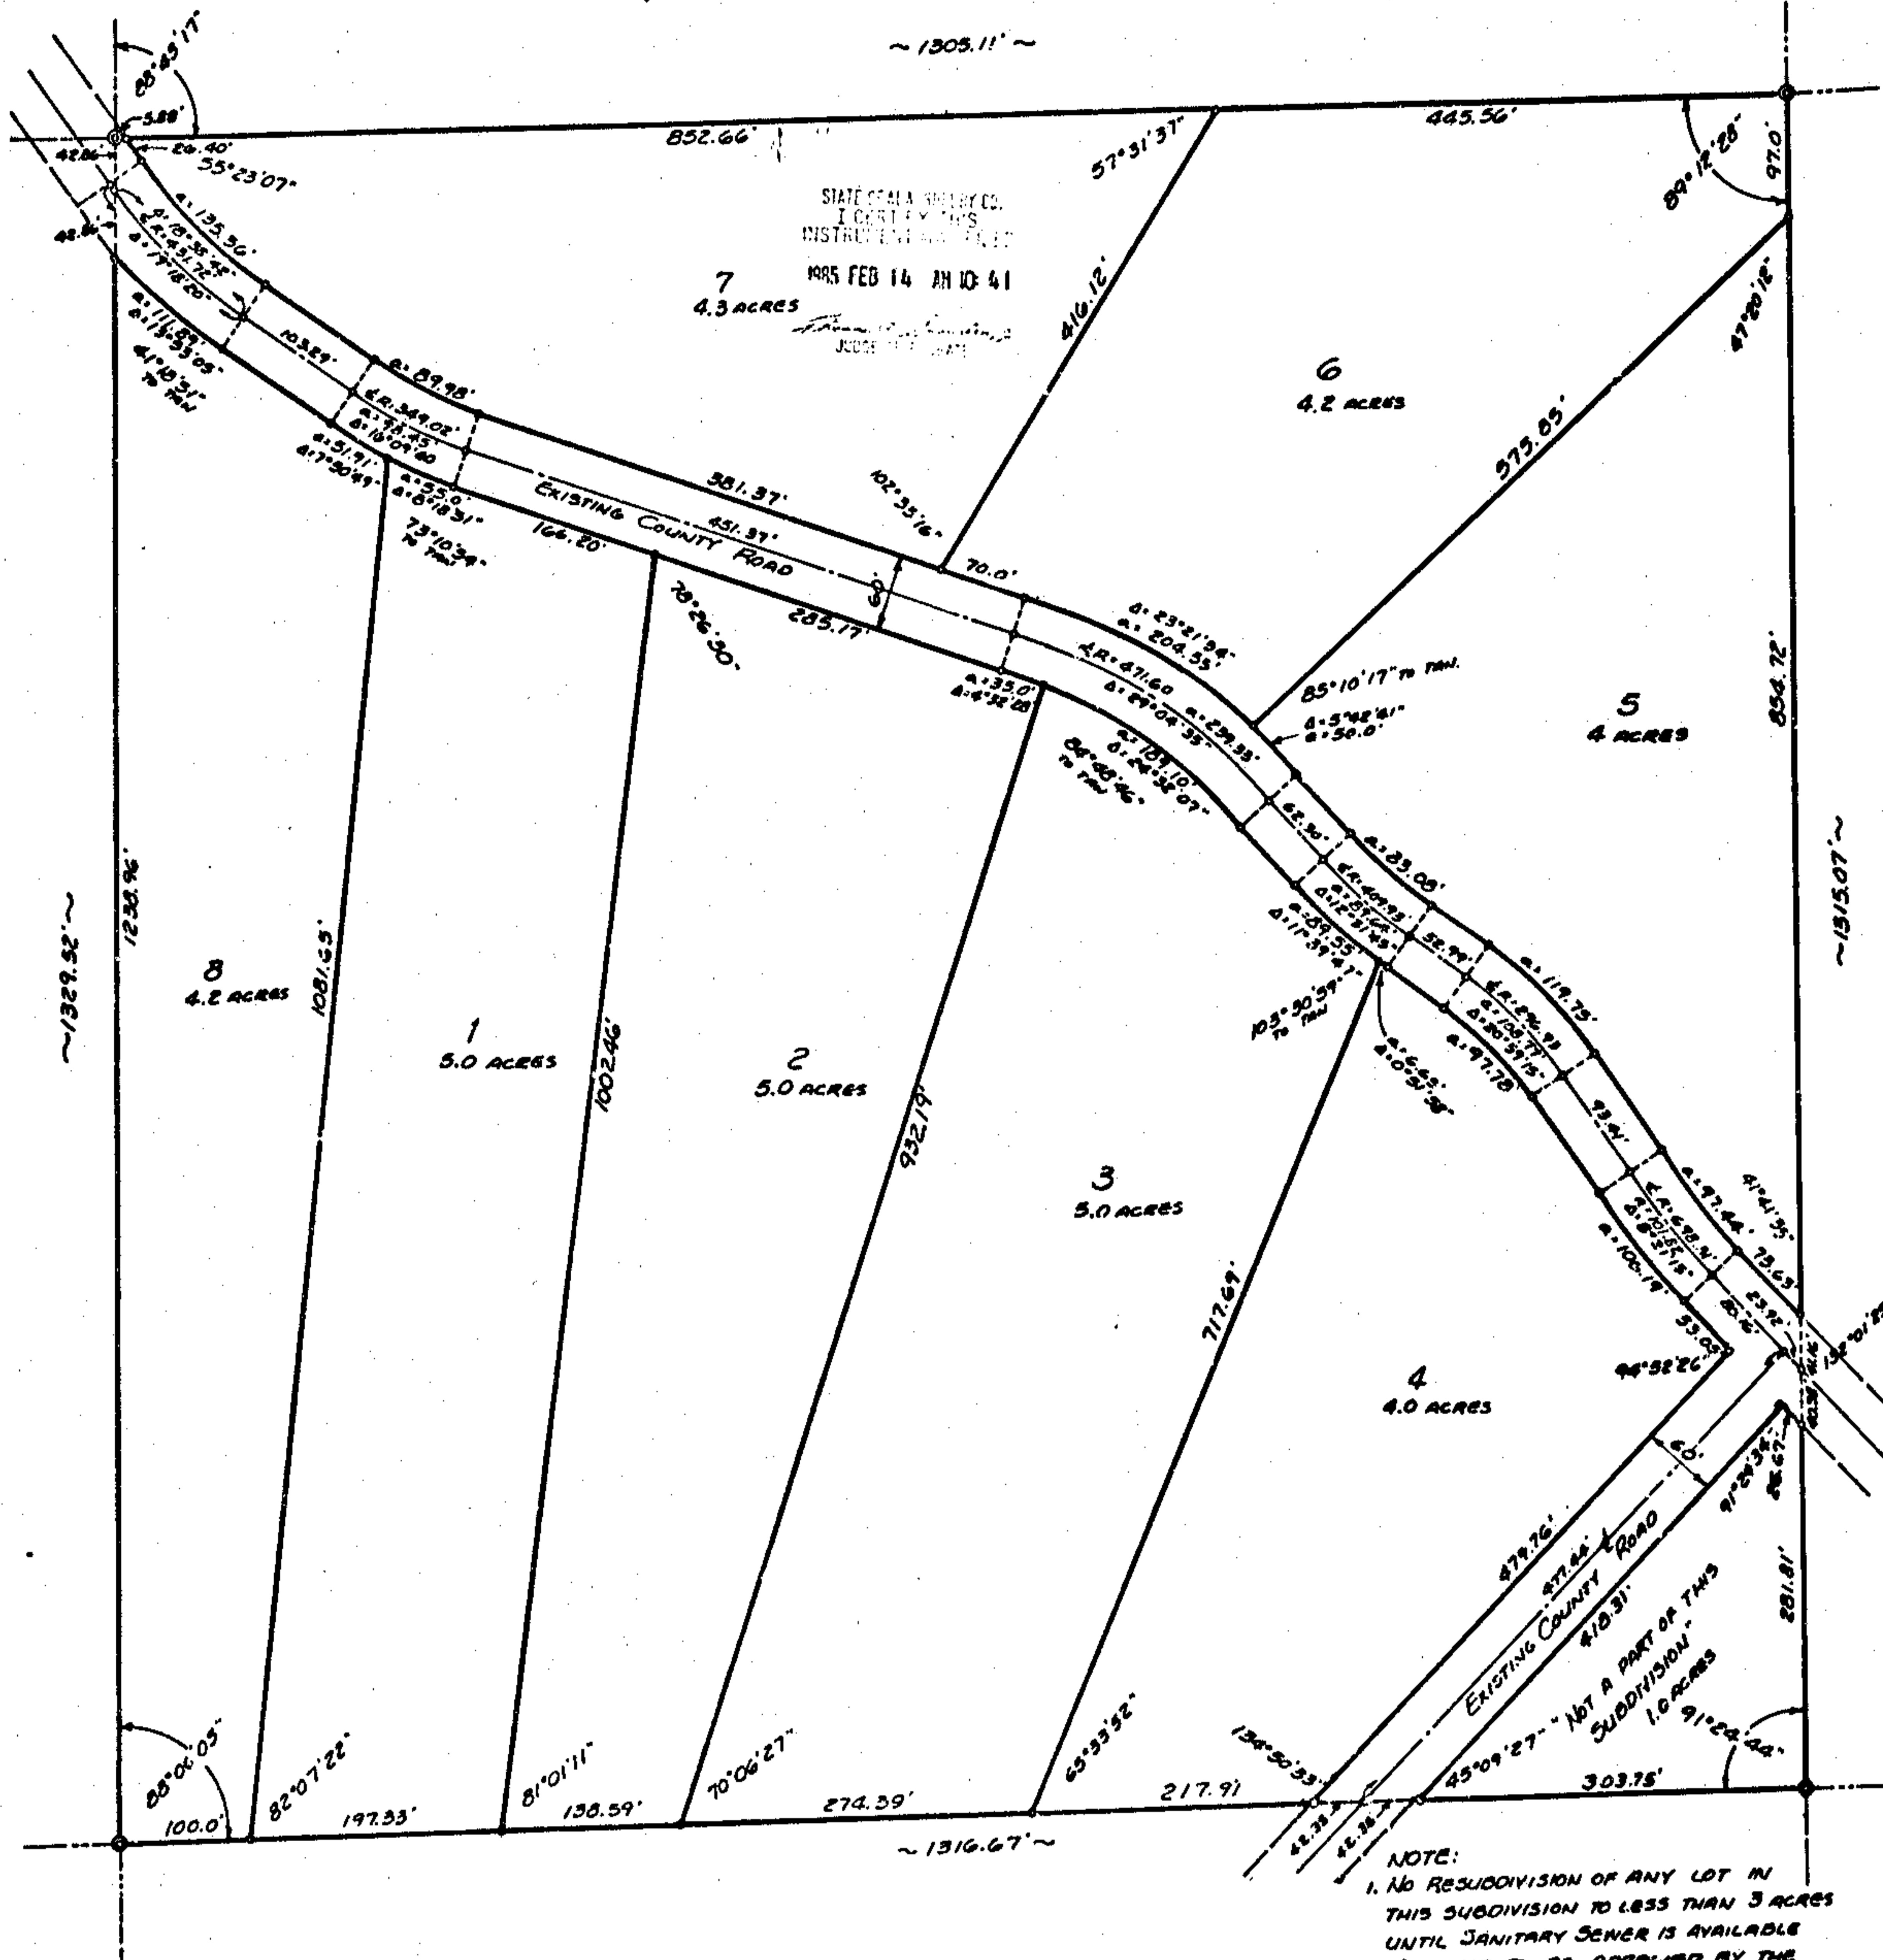

SPRING MEADOW FARMS
A SUBDIVISION OF THE S.E. 1/4 - S.W. 1/4 OF 34, TOWNSHIP 19 S., RANGE 1 WEST
SHELBY COUNTY, ALABAMA

GRAPHIC SCALE SCALE: 1"=100'
T.L. DOUGLAS & ASSOCIATES
ENGINEERS & SURVEYORS
MAY, 1984

*A RESIDENTIAL SUBDIVISION (ESTATE LOTS)

STATE OF ALABAMA
SHELBY COUNTY

The undersigned Thomas L. Douglas, Registered Land Surveyor, State of Alabama, and C & G Development, Charles R. Saunders, co-owner, and Eugene W. Blumley, Jr., co-owner, hereby certify that this plat or map was made pursuant to a survey made by said surveyor and that said survey and this plat or map were made at the instance of said owners; that this plat or map is a true and correct map of lands shown therein and known as Spring Meadow Farms showing the subdivisions into which it is proposed to divide said lands, giving the length and bearings of the boundaries of each lot and its number showing the streets, alleys, and public grounds, giving the bearings, length, width and name of each street, as well as the number of each lot and block, and showing the relation of the lands to the government survey and that iron pins have been installed at all lot corners and curve points as shown and designated by small open circles on said plat or map. Said owners also certify that they are the owners of said lands and that the same are not subject to any mortgage, except a mortgage or mortgages held by the following mortgagee: Central Bank of the South. WMB: May 18, 1984.

Thomas L. Douglas (Reg. 5534) *Central Bank of the South* (Representative) *Charles R. Saunders* (Co-owner) *Eugene W. Blumley, Jr.* (Co-owner)

STATE OF ALABAMA
SHELBY COUNTY

I, Wanda U. Franklin, as Notary Public in and for said County and State, do hereby certify that Thomas L. Douglas, whose name is signed to the foregoing certificate as a surveyor, and C & G Development, Charles R. Saunders, co-owner, and Eugene W. Blumley, Jr., co-owner, whose names are signed to same as owners and Central Bank of the South, whose name is signed to same as mortgagee, all of whom are known to me, acknowledged before me, on this date, that after having been duly informed of the contents of said certificate, they executed same voluntarily as such individuals with full authority thereof.
Given under my hand and seal this 18th day of May, 1984.

Wanda U. Franklin
Notary Public

BE IT RESOLVED BY the Shelby County Commission that the assent of this body be, and the same hereby is, given to the dedication of the streets, alleys, and public grounds as shown on plat or map of Spring Meadow Farms, which said plat or map is certified to have been made by Thomas L. Douglas as surveyor, at the instance of C & G Development, Charles R. Saunders, co-owner, and Eugene W. Blumley, Jr., co-owner, as owners, and has been exhibited to this Board; said plat or map being further identified by a recital of the approval of this Board signed by Myra B. Davis, Clerk, of even date herewith.

APPROVED: Samuel T. Dupont DATE: 2-14-85
ALCME: Shelby County Planning and Zoning Board

Myra B. Davis
County Clerk

APPROVED: John S. Long DATE: 2-14-85
SHELBY COUNTY HEALTH DEPARTMENT

APPROVED: J. R. Hester DATE: 1-7-85
SHELBY COUNTY HEALTH DEPARTMENT