

MAP BOOK 9 PAGE 77 Taylor Mathi

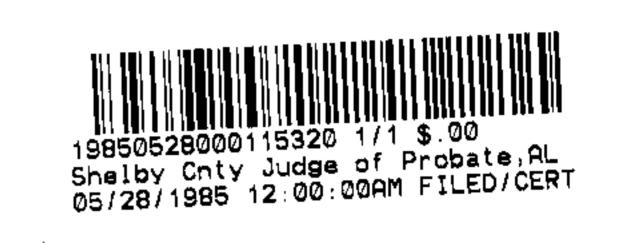

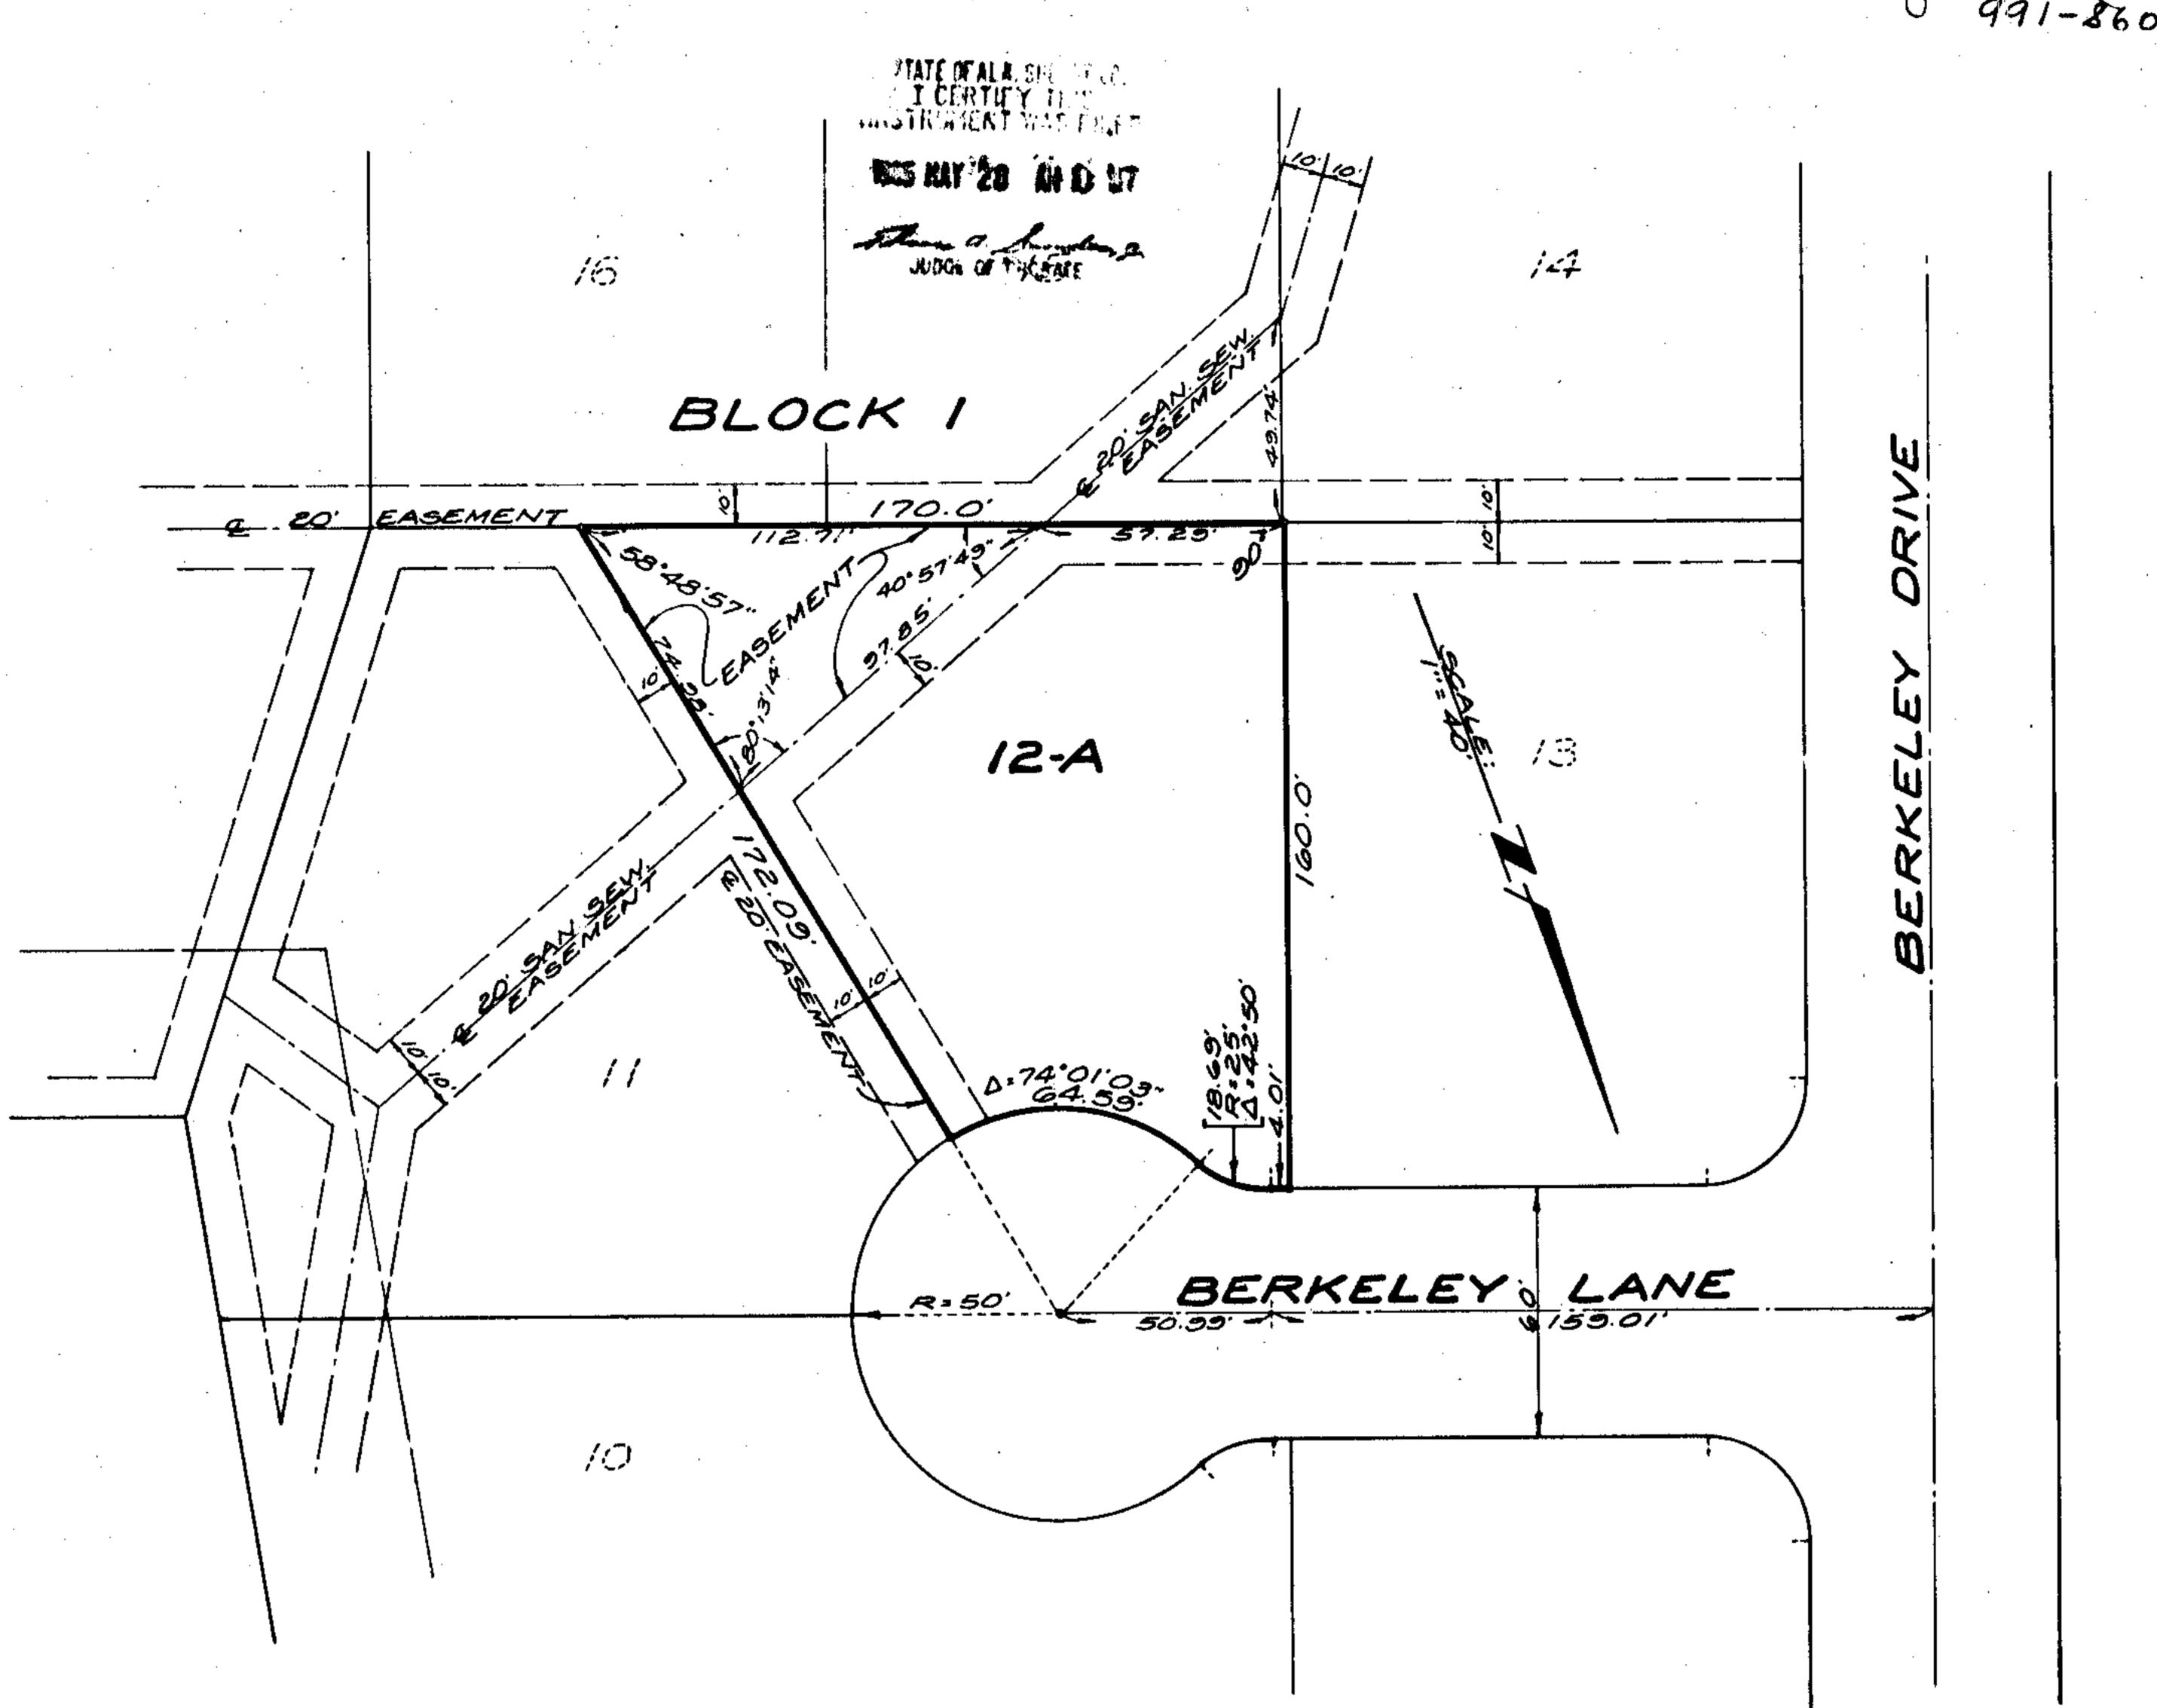

LOT 12-A, BLOCK 1 WOODFORD

BEING A RESURVEY TO CHANGE EASEMENTS ONLY ON LOT 12, BLOCK 1, AMENDED MAP OF WOODFORD AS RECORDED IN MAP BOOK 8, PAGES 51 A, B,C,ED SHELBY COUNTY, ALABAMA

SCALE: 1" : 40'

0 10 25 50 75 100 150

BETHEL W. WHITSON CO., INC. 4120 THIRD AVENUE, SOUTH BIRMINGHAM, AL.35222 592-7700

STATE OF ALABAMA SHELBY COUNTY

The undersigned David L. Waldrep, a registered Land Surveyor of the State of Alabama, and 2154 Trading Corporation D/B/A Inverness, Owner, hereby certify that this plat or map was made pursuant to a survey made by said surveyor and that said survey and this plat or map was made at the instance of said owner; that this plat or map is a true and correct map of lands shown therein and known as LOT 12-A, BLOCK 1, WOODFORD, showing the subdivisions into which it is proposed to divide said lands, giving the length and bearings of the boundaries of each lot and its number, showing the streets, alleys, and public grounds, giving the bearings, length, width and name of each street, as well as the number of each lot and block and showing the relation of the lands to the survey of the AMENDED MAP OF WOODFORD as recorded in Map Book 8, Page 51 A, B, C, and D, in the Probate Office of Shelby County, Alabama; and that iron pins have been installed at all lot corners and curve points as shown and designated by small open circles on said plat or map. Said owner also certifies that it is the owner of said lands and that the same are not subject to any mortgage.

Dated this the 304 day of April, 1985.

DAVID L. WALDREP, SURVEYOR, Alabama Registration #14982

C.E. SAYRES, VICE PRESIDENT, 2154 Trading Corporation
D/B/A Inverness, Owner

STATE OF ALABAMA JEFFERSON COUNTY

I, the undersigned, a Notary Public in and for said County and State, do hereby certify that David L. Waldrep, whose name is signed to the foregoing certificate as surveyor and who is known to me, acknowledged before me on this date, that after having been duly informed of the contents of said certificate, he executed same voluntarily as such individual with full authority therefor.

GIVEN UNDER MY hand and seal this the 304 day of April, 1985.

Traginia S. Berry = 55575

DEKALL COUNTY

I, the undersigned, a Notary Public in and for said County and State, do hereby certify that C.E. Sayres, whose name is signed to the foregoing certificate as Vice President of 2154 Trading Corporation D/B/A Inverness, owner, and who is known to me, acknowledged before me on this date that after having been duly informed of the contents of said certificate, he executed same voluntarily as such individual with full authority therefor.

GIVEN UNDER MY hand and seal this the 1674 day of May, 1985.

NOTARY PUBLIC

My commission expires December 7, 1986

BE IT RESOLVED by the Shelby County Commission that the assent of this body be, and the same is hereby given to the dedication of the streets, alleys, and public grounds as shown on the plat or map of LOT 12-A, BLOCK 1, WOODFORD, which said plat or map is certified to have been made by David L. Waldrep, as surveyor, at the instance of 2154 Trading Corporation D/B/A Inverness, as owner, and has been exhibited to this board; said plat or map being further identified by a recital of the approval of this board signed by

COUNTY CLERK, SHELBY COUNTY, ALABAMA

SHELBY COUNTY PLANNING COMMISSION

SHELBY COUNTY ENGINEEY Kuy 5-28-85