


PANID 2.825

MOP BOOK 9 PAGE 110

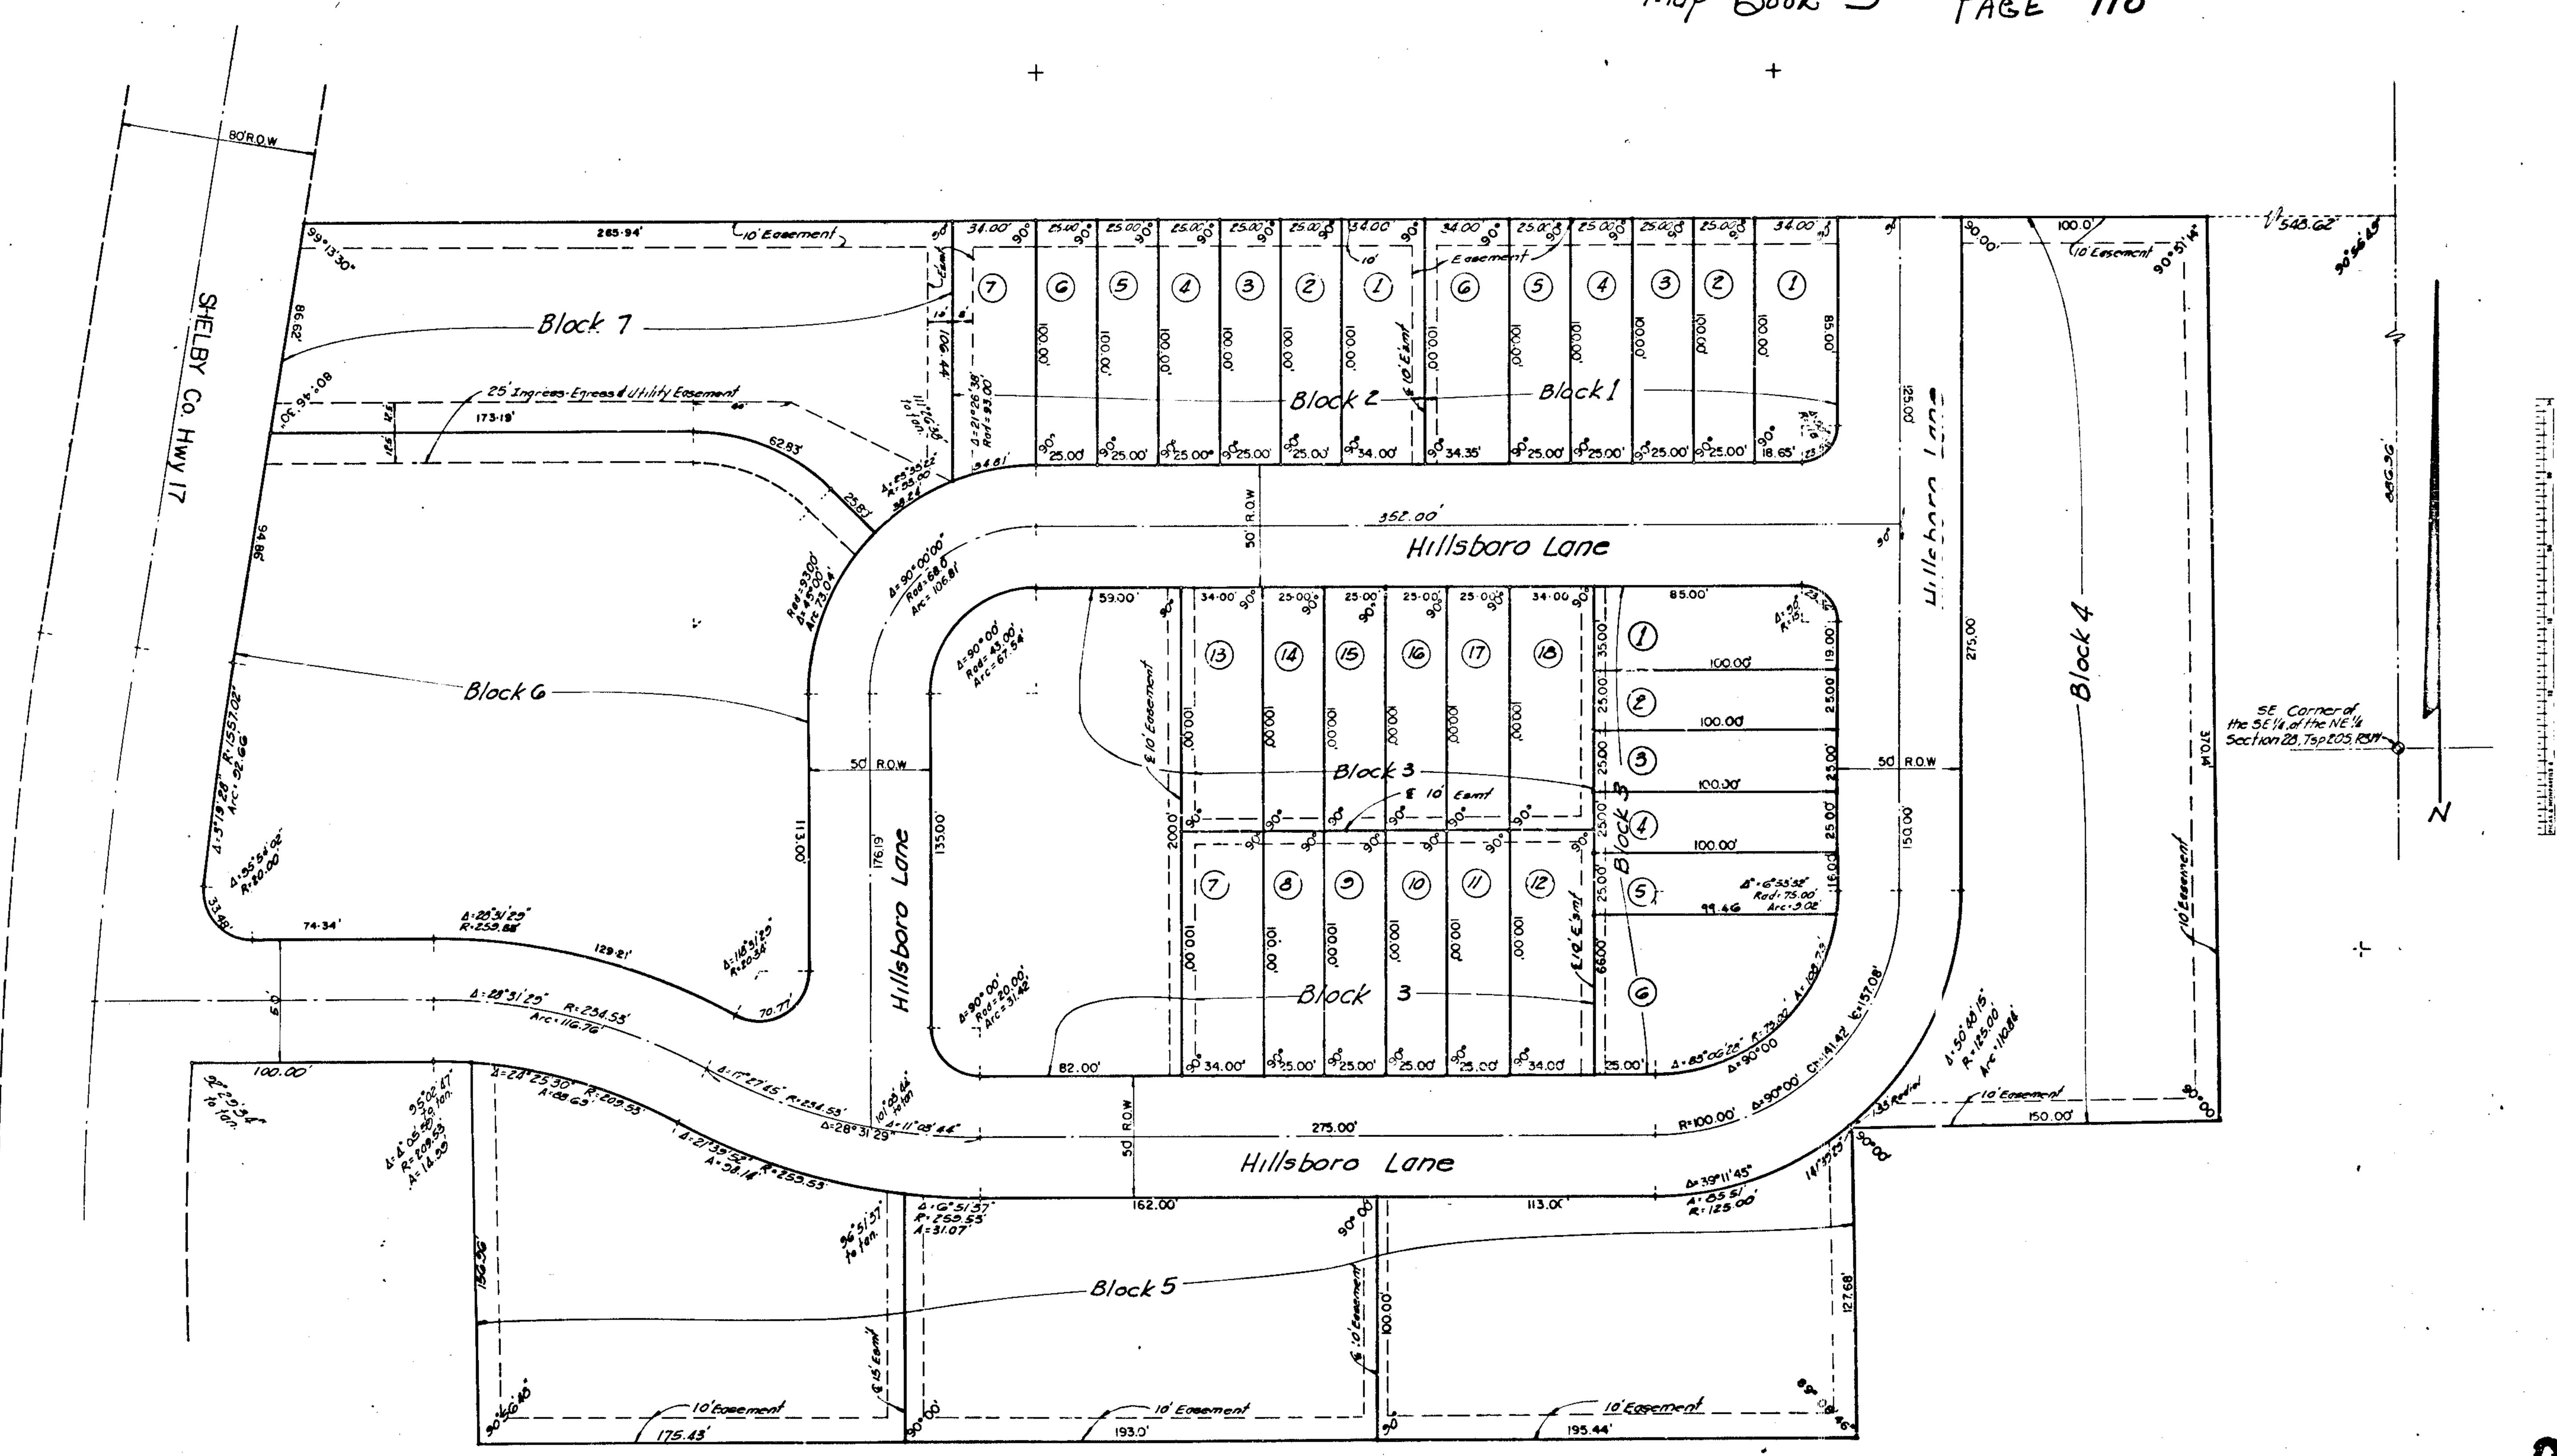

REYNOLOS, PEERY & WILSON PO BOX 334 PELHAM, AL 35124 TEL (205) 663-7200

0 5 10' 80' 80' 80' 75' 100' 15

A Resurvey of BRECKENRIDGE PARK

State of Alabama Shelby County

19851026000236640 2/2 \$.00
Shelby Cnty Judge of Probate
10/26/1985 12:00:009M FILED/

REYNOLOS, PEERY & WILSON PO BOX 334 PELHAM, AL 35124 TEL (205) 663-7200

0 5' 10' 20' 30' 40' 50' 75' 100' 15' SCALE: 1'= 30'

A Resurvey of BRECKENERIDGE PARK.

SITUATED IN THE SOUTH 1/2 OF THE NORTHEAST 1/4
SECTION 28, TOWNSHIP 20 SOUTH, RANGE 3 WEST
TOWN OF HELENA, SHELBY COUNTY, ALABAMA

All cosements shown on this map are for public utilities, sanitary sewers, storm sewers, storm ditches, pedestrian ingress and egiess, and may be used for such purposes to serve preparty both within and without this subdivision.

Be it resolved 1/ the Helena Town Council that the assent of this body be, and the same hereby is; given to the dedication of the states, allays, and public grounds is shown on the map or plat of Breckinridge Fark, which map or plat is certified to have been made by William J. Finley as surveyor, at the instance of Nichols and Hill Constantion Company, is owner, and has been exhibited to this board; said plat or map being further identified by a recital of the approval of this board signed by Frances Parrish, Town Clerk, of even cate herewith.

Clerk, of even (ate herewith.	
Frances Pari Is, Town Clerk	Date: 10-21-25
Approved: Charle E. Tucker, Engineer	Date: /0 - 2 Z - 25
Aprioved: Little	Date: 10-21-85
Shelly County Realth Report ant	Date: /0-Z/-85
Relena Planning Commission	- ·

Disminoham Federal Serince and Local

Birmingham Savings and Loan Corp.

day of October, 1985.

State of Alabama

Shelby County

By: 3en liefkir Nice-President

Nichols and Hill Construction Company,

By Lesson D. Nichols, General Partner By: Wm. R. Hill, General

The undersigned William J. Finley, a Registered Land Surveyor, and William

hereby certify this plat or map was made pursuant to a survey made by said

surveyor, and that said survey was made at the instance of said owner; that

as Breckinridge Park; showing the subdivision into which it is proposed to

Nichols and Hill Construction Company, an Alabama General Partnership, owner,

this plat or map is a true and correct map of the lands shown therein and known

divide said lands; giving the bearing, length, width, and name of each street, as well as the number of each lot and block, and showing the relationship of

the lands to the Government Survey; and that iron pins have been installed at

all lot corners and curve points as shown and designated by small open circles

on said plat or map. Said owner also certifies that it is the owner of said

lands and the same are not subject to any mortgage, except mortgages held by Central Bank of the South, and

In witness whereof we have hereunto set our hands this the 15th

D. Nichols as General Partner and William R. Hill as General Partner of

By: William J. Finiey, Registered Land Surveyor

1, Katalean Inglotty L. as Notary Public in and for William D. Nichols

that William D. Nichols

where now is signed to the foregoing certificate as General Pactors.

175.43

whose name is signed to the foregoing certificate as General Pariner,

Nichola and Hill Construction Co.

and who is known to se, acknowledged before me on this date, that having been duly informed of the contents of said certificate, he executed same voluntarily as such officer and/or individual with full authority therefor.

Given under my need and seed this the -2 baldery of action. 19 75.

Rotary Public

in the Construction Co.

1. A state of the series of the s

and who is known to me, acknowledged before me on this date, that having how duly informed of the contents of said certificate, he executed some voluntarily as such officer and/or individual with full authority therefor.

That the in the stand

1. The Lite of alabora at hanges hereby certificate to Successor to the Su

and who is known to me, acknowledged before me on this date, that having been duly informed of the contents of said certificate, he executed sees voluntarily as such officer and/or individual with full authority therefor.

Civen under my hard and seed this the 22 andday of Getalen. 1925.

Heary Public Replied Thank

for the Tantal Later and the contents of soid ce tificate, he enecuted some volunturily

Clum under my hand and seal this the - 2-Lisy of C. Chamar, 19 85

The Ellen Triplett Fuck

Talle The State of State of the foregoing a prefit on an analytic state of the contents of said ortificate, he executed name valuetarily on such officer and/or individual with full anthonity therefor.

Clean under my land and send this their Rading of One taken 19 85.

Tary Roise Prolitical

8

BECTTONIA & BRUSAGNON & STORY OF THE PROPERTY OF THE PROPERTY