
SCALE 1" 290' MARCH 7,1985
COULTER GAY, SALMON & MARTIN ENGR., CO., INC.

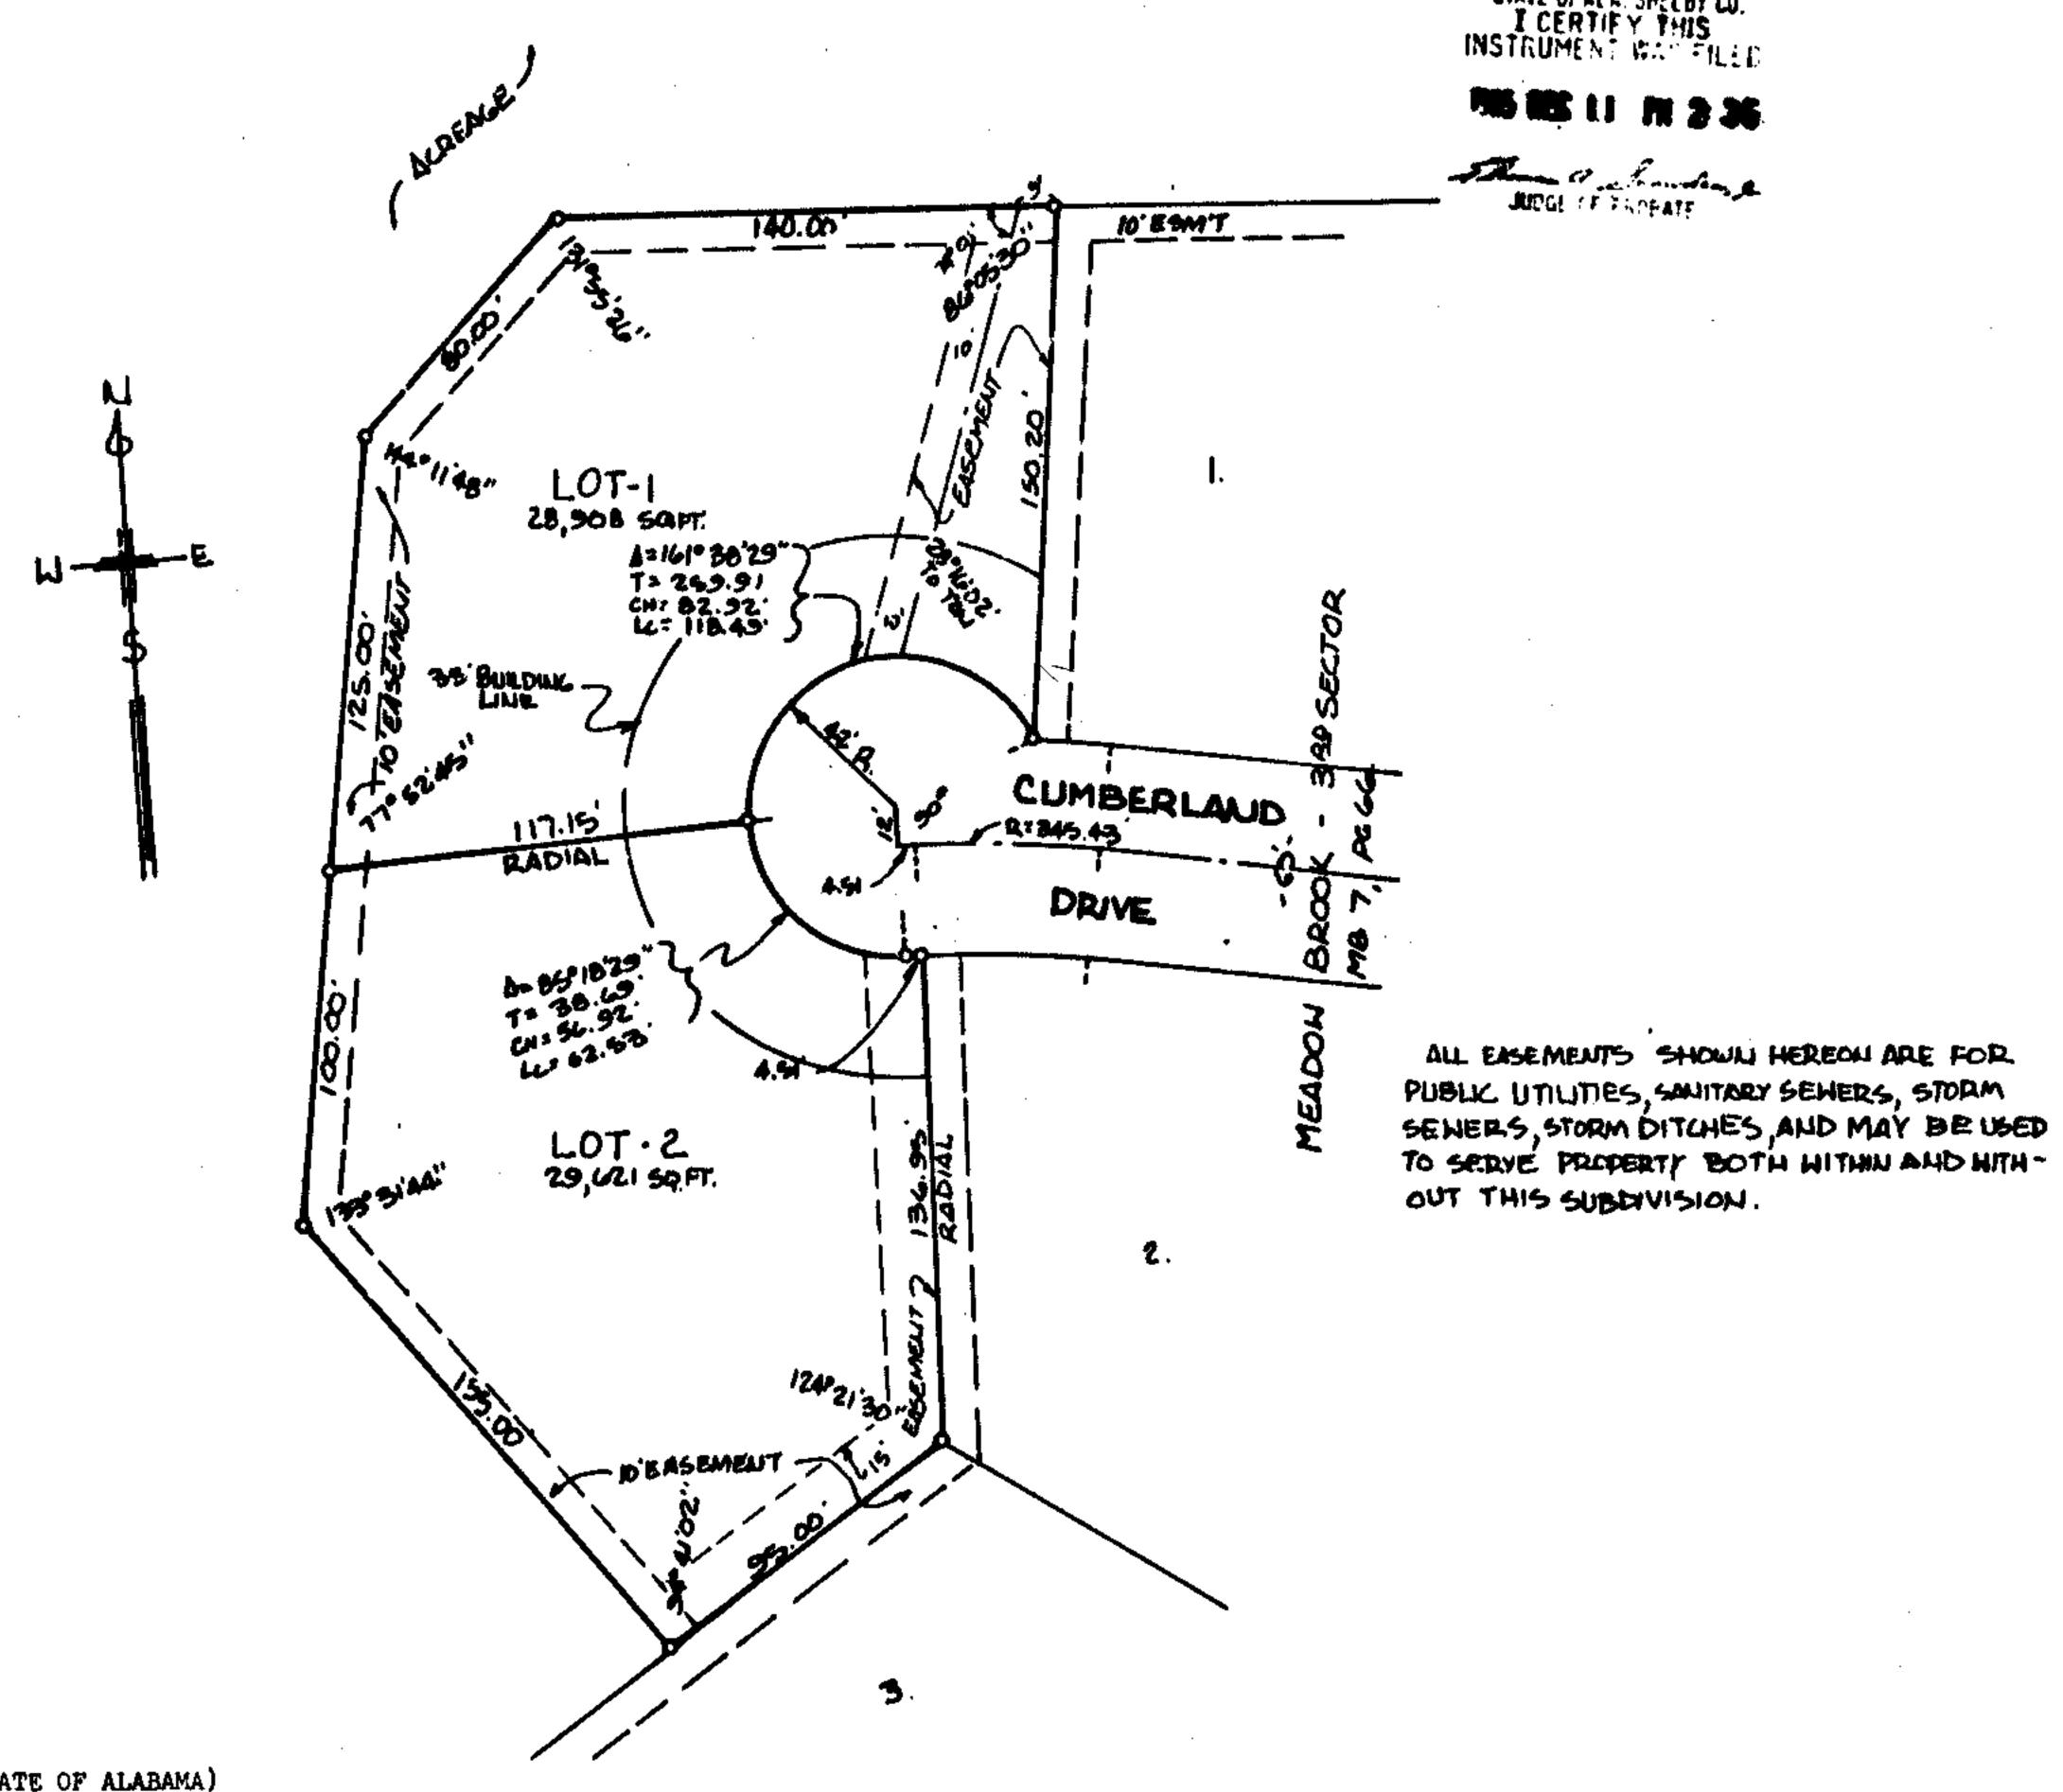

STATE OF ALABAMA) SHELBY COUNTY)

The undersigned, Jimmy A. Gay, a registered Land Surveyor, in the State of Alabama, and T. Charlie Tickle as Vice President of Daniel U.S. Properties, Ltd., a Virginia Limited Partnership, as Owner, hereby certify that this plat or map was made pursuant to a survey made by said Surveyor and that the survey and this plat or map were made at the instance of said owners; that this plat or map is a true and correct map of the lands shown therein and known as Cumberland's Addition to Meadow Brook; showing the subdivisions into which it is proposed to divide said lands, giving the length and bearings of the boundaries of each lot and its number, showing the streets, alleys, and public grounds, giving the bearings, width, length and name of each street, as well as the number of each lot and block, and showing the relation of the lands to the government survey, and that iron pins have been installed at all lot corners and curve points as shown and designated by small open circles on said plat or map. Said owners also certify that they are the owners of said lands and that the same are not subject to any mortgage.

Date: MARCH 2, 1965

DANIEL U.S. PROPERTIES, LTD., a Virginia Limited Partnership DANIEL REALTY INVESTMENT, CORPORATION a Virginia Corporation, as General Partner

BY: Jemmy A. Gay

BY: T. Charlie Tickle, Executive Vice-President

STATE OF ALABAMA)

SHELBY COUNTY)

I. Bessy A: Say on this date; that after having been duly informed of the contents of said certificate, he executed same voluntarily as such Surveyor and with full authority therefor.

Given under my hand and seal this 77 day of NARCH

BY: Britis Public Notary Public

STATE OF ALABAMA) SHELBY COUNTY)

I, Charlie Tickle, whose name is signed to the foregoing certificate as Executive Vice President of Daniel Realty Investment Corporation, a Virginia Corporation, as General Partner of Daniel U.S. Properties, Ltd., a Virginia limited partnership, who is known to me, acknowledged before me, on this date, that after having been duly informed of the contents of said certificate, he, as such officer and with full authority, executed same voluntarily for such corporation, in its capacity as General Partner as aforesaid.

Given under my hand and seal this th day of MaRCh, 1985

BY: Notary Public

RESOLUTION:

Be it resolved by the Shelby Courty Commission, that the assent of this body be and the same hereby is, given to the dedication of the streets, alleys and public grounds as shown on plat or map of Meadow Brook 7th Sector 2nd Phase, which said plat or map is certified to have been made by Jimmy A. Gay, as Surveyor at the instance of T. Charlie Tickle, Executive Vice President, of Daniel Realty Investment Corporation, a Virginia Corporation, as General Partners of Daniel U.S. Properties, Ltd., a Virginia limited partnership, as Owners, and has been exhibited to this board, said plat or map being further identified by a recital of the approval of this board signed by:

County Clerk of even date herewith.

APPROVED: County Enginedin

BY: (12-11-85)

DATE: 12-11-85

APPROVED: Wine for M. Boutwell

Rorth-Shelby County Fire Chief

DATE: 12-11-85

APPROVED: BHELBY COUNTY HEALTH OFFICER

NOTE: ALL RASEMENTS ON THIS MAP ARE FOR PUBLIC UTILITIES, SANITARY SEWERS, STORM DITCHES, AND MAY BE USED FOR SUCH PURPOSES TO SERVE THE PROPERTY BOTH WITHIN AND WITHOUT THIS SUBDIVISION.