

MAY BE USED FOR FUCH PURPOSES TO SERVE THE PROPERTY BOTH WITHIN AND WITHOUT THE SURE ISLOW.

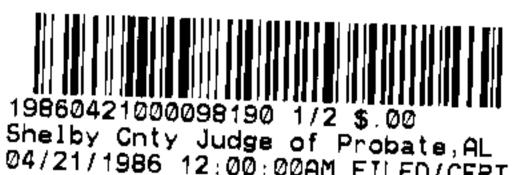

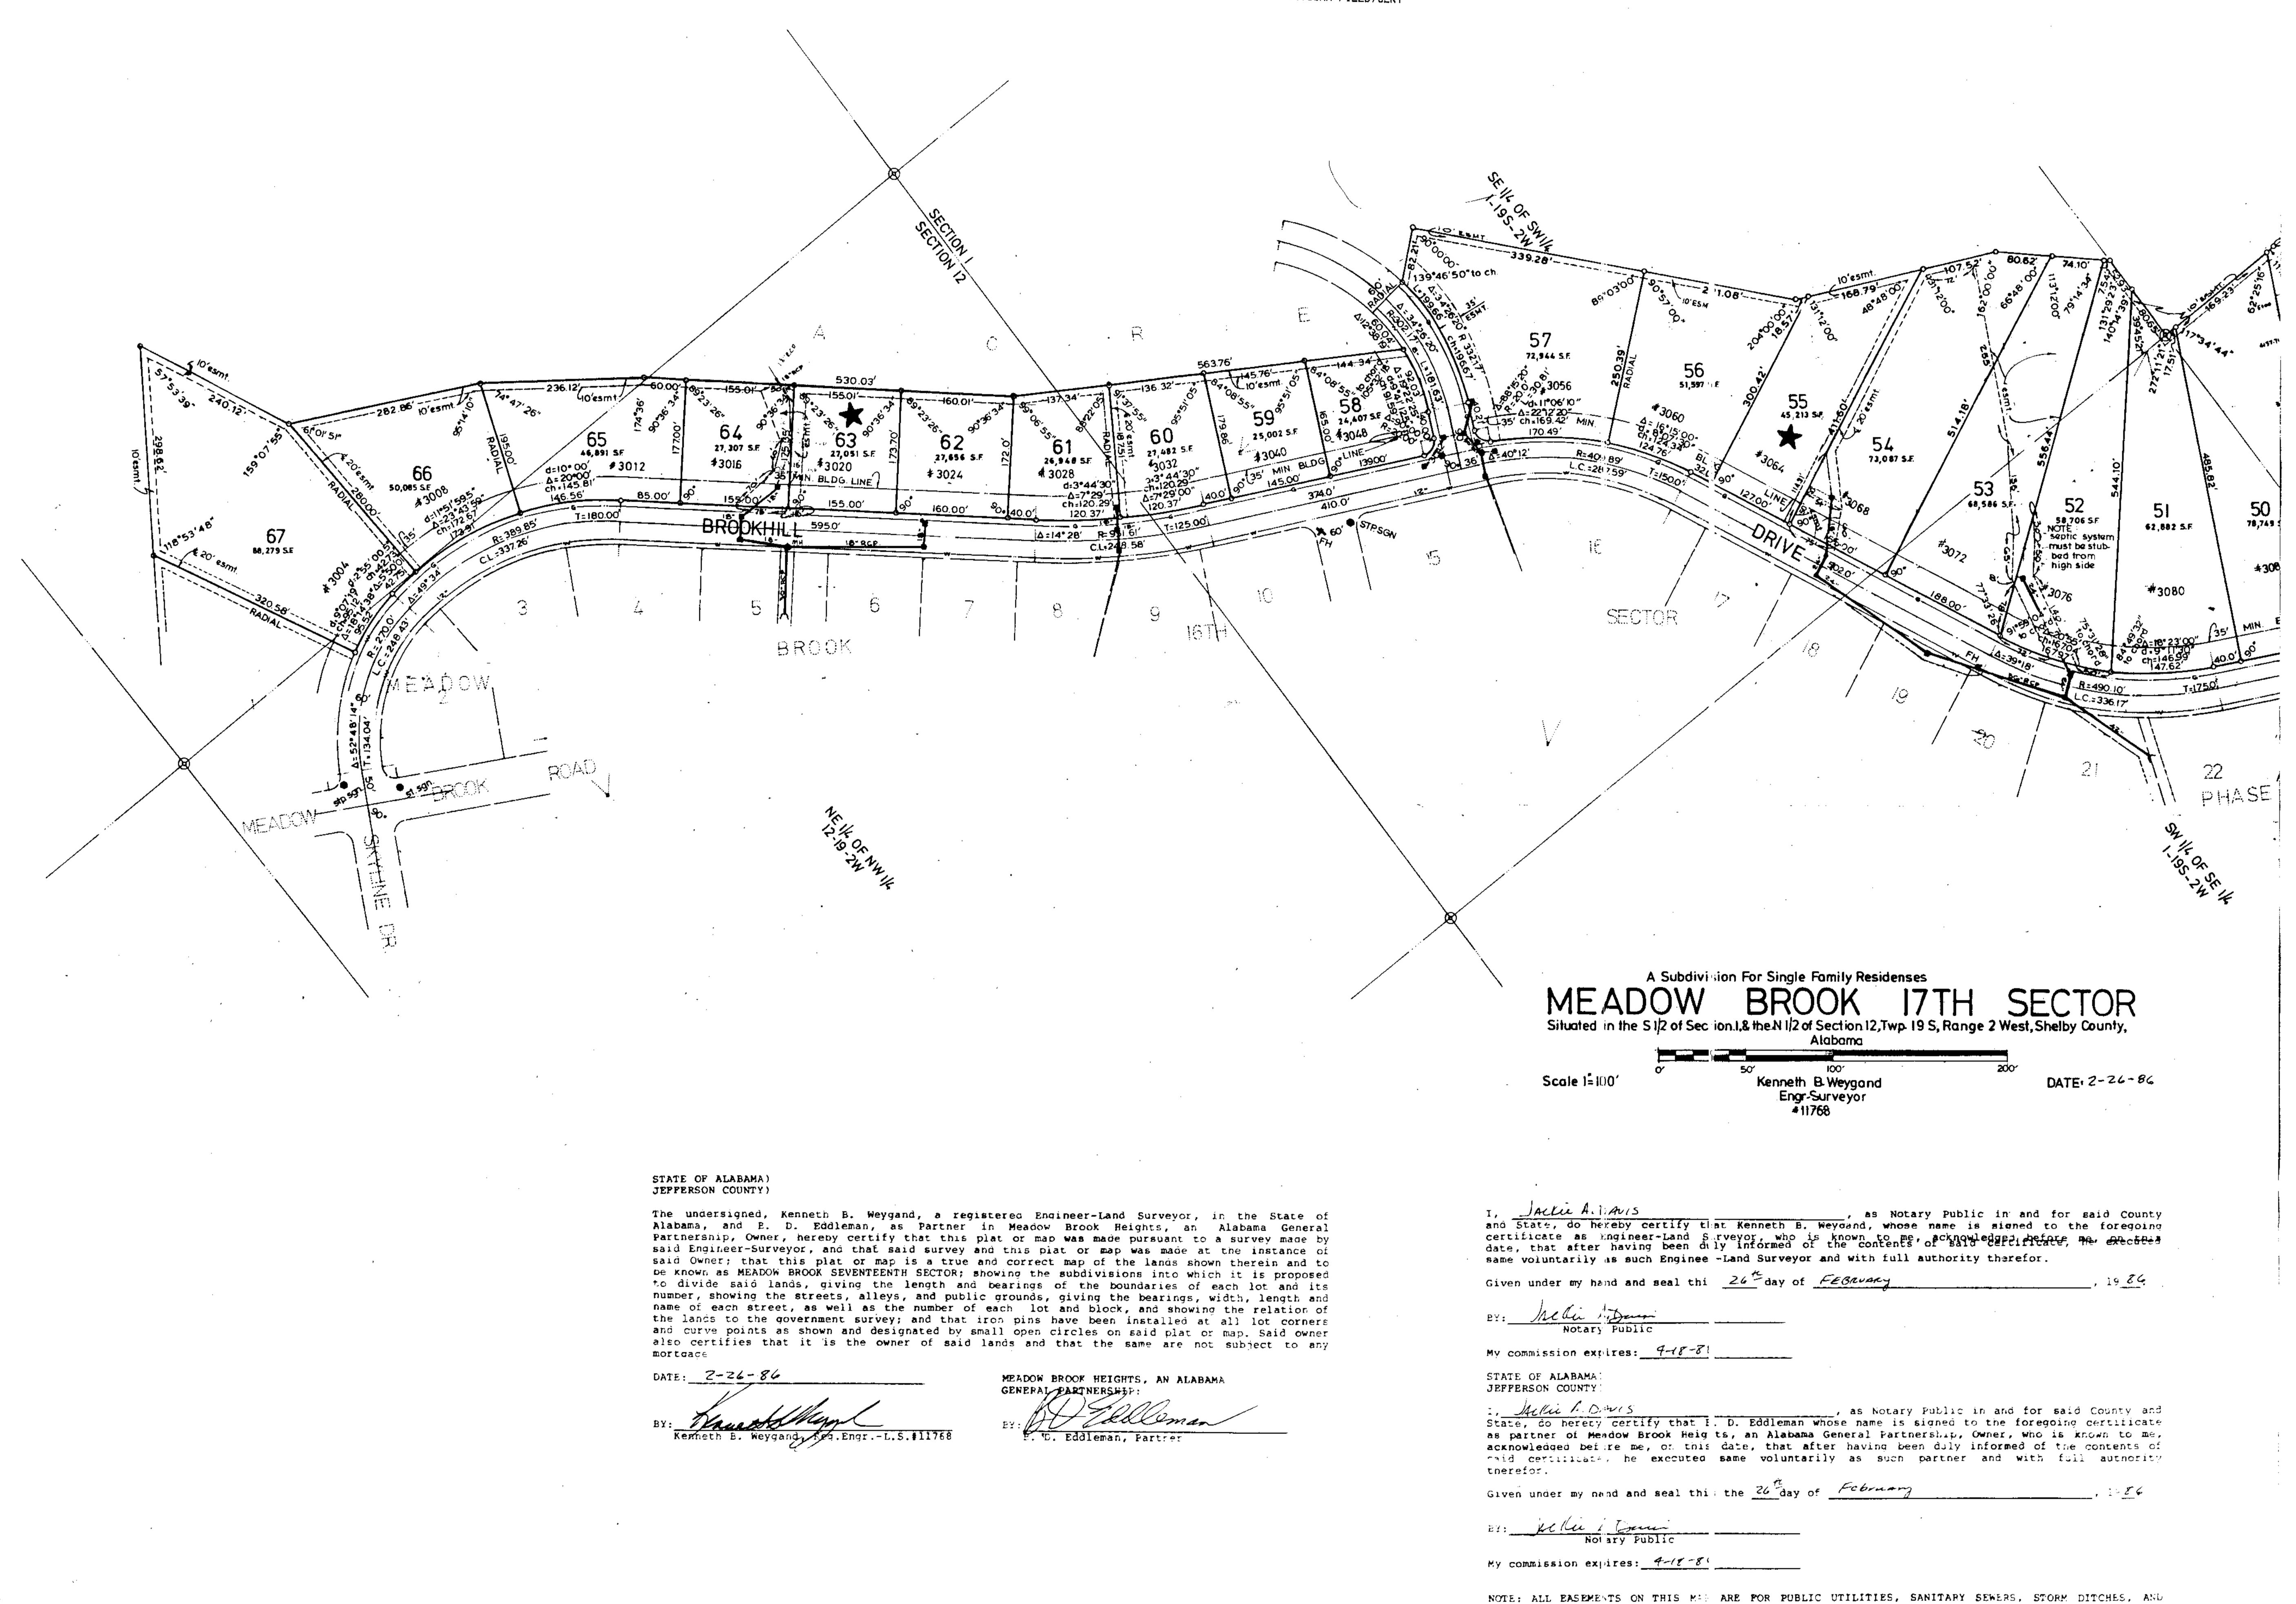

Business Records Corporation

FINAL I ONDITIONS OF APPROVAL BY THE SHELBY COUNTY DEPT. OF PUBLIC HEALTH: 1. No co istruction of advielling shall begin until a permit to install a septic TANK HAS BEEN ISSUED BY THIS OFFICE. 2. A PI EMIT TO INSTALL WILL BE DENIED, OR MAY BE REVOKED IF ALREADY 150UED, IF COND TIOUS ARE FOUND ON ANY LOT THAT COULD, IN THE OPINION OF THE HEALTH DEPT, CAUS THE SEPTIC TANK SYSTEM TO MALFUNCTION OR WHICH COULD INTERFERE WITH THE F COPER OPERATION OF THE SYSTEM. LEGEND: 3. ISSUINCE OF A SEPTIC TANK PERMIT MAY FOLLOW SUBMISSION OF A PROPERLY PREPARED A Subdivision For Single Family Residenses 🔳 street sign PLOT PLAN. stop sign 4. SEPTI : TANKS AND DISPOSAL FIELD MAY BE INSTALLED ONLY BY PERSONS HOLDING A CURR NT PERMIT TO INSTALL SEPTIC TANKS IN SHELBY COUNTY. Situated in the S 1/2 of Section 1,& the N 1/2 of Section 12,Twp. 19 S, Range 2 West, Shelby County, 5. THE A YOUNT OF DISPOSAL FIELD LINES REQUIRED FOR EACH LOT ABOVE MINIMUM WILL g gas main BEDI TERMINED BY THE SHELBY COUNTY HEALTH DEPARTMENT BASED ON THE PERC ILATION RATE. Note All utilities are shown in their approximate locations. G. FINA! HEALTH DEPARTMENT APPROVAL IS CONTINGENT UPON APPROVAL BY THE SHELDY Scale l=100′ Kenneth B Weygand DATE: 2-24-86 COULTY PLANNING COMMISSION. Engr-Surveyor 7. NO SIPTIC TANKS OR DISPOSAL FIELD LINES CAN BE INSTALLED ON SLOPES OF MORE THAN 25%. -8. LOT 12 IS WITHHELD PENDING OBSERVATION BY SCHO. 29. LOT 55 15 WITHHELD PENDING OBSERVATION BY SCHO. L JO. LOT 52 SHALL BE STUBBED - OUT ON HIGH BIDE OF LOT (NO STUB-OUT IN BEAT). LOT 45 IS WITHHELD PENDING SOILS TESTO PERFORMED AND DESERVED DURING THE WE STADON I, Jackie A. Davis

and State, do hereby certify that Kenneth B. Weygand, whose name is signed to the foregoing certificate as Engineer-Land Surveyor, who is known to me, acknowledged before me, or this date, that after having been duly informed of the contents of said certificate, me executed date. same voluntarily as such Engineer-Land Surveyor and with full authority therefor. Given under my hand and seal this 26 day of FEBRUARY My commission expires: 4-18-88 STATE OF ALABAMA) JEFFERSON COUNTY) RESOLUTION: i, Mellie 14. DAVIS, as Notary Public in and for said County and State, do hereby certify that B. D. Eddleman whose name is signed to the foregoing certificate Be it resolved by the Shelby County Commission, that the assent of this body be and the same hereby is, given to the dedication of the streeets, alleys and public grounds as shown on plater or map is certified to have been as partner of Meadow Brook Heights, an Alabama General Partnership, Owner, who is known to me, acknowledged before me, on this date, that after having been duly informed of the contents of made by Kenneth B. Weygand, as Engineer-Surveyor at the instance of B. D. Eddleman, as Partner raid certificate, he executed same voluntarily as such partner and with full authority in Meadow Brook Heights, an Alabama General Partnership, Owner, and has been exhibited to the therefor. commission, said plat or map being further identified by a recital of the approval of this commission, signed by Given under my nand and seal this the 26 day of February even date herewith. My commission expires: 4-18-86 NOTE: ALL EASEMENTS ON THIS MAR ARE FOR PUBLIC UTILITIES, SANITARY SEWERS, STORM DITCHES, AND MAY BE USED FOR SUCH PURPOSES TO SERVE THE PROPERTY BOTH WITHIN AND WITHOUT THE SUB . (SIG... DATE: 4- 15-86 APPROVED: Winston in in andwell

NORTH S BY COUNTY AIRS CHIEF

Business Records Corporation