

RFW

Jack Harris Development Corp.
2nd Addition Dearing Downs

FORM 8416 SC
OCTOBER, 1978

15-87 RIGHT OF WAY EASEMENT

For and in consideration of One Dollar (\$1.00) and other good and valuable consideration, the receipt of all of which is hereby acknowledged, the undersigned do (does) hereby grant to South Central Bell Telephone Company, its licensees, successors, assigns, allied and associated companies, a right of way easement to construct, operate, maintain, add or remove such lines or systems of communications or related services as the grantee may require, from time to time, consisting of poles, guys, anchors, aerial, buried and underground cables and wires, cable terminals, splicing boxes, pedestals, conduit, manholes, markers, and other amplifiers, boxes, appurtenances or devices upon, over and under a strip of land * feet wide across the following lands in Shelby County (Parish) State of Alabama described as follows:
Section #26, Township 20 S, Range 3 W

and to the fullest extent the undersigned has the power to grant, if at all, along and under the roads, streets or highways adjoining or through said property.

The following rights are also granted: to allow any other person, firm or corporation to attach wires or lay cable or conduit or other appurtenances upon, over and under said easement for communications or electric power transmission or distribution; ingress and egress to said easement at all times; to clear the easement and keep it cleared of all trees, undergrowth or other obstructions; to trim and cut and keep trimmed and cut all dead, weak, leaning or dangerous trees or limbs outside of the easement which might interfere with or fall upon the lines or systems of communications or power transmission or distribution; and the right to relocate said facilities on said lands to conform to any future highway relocation, widening or improvements.

To have and to hold the above granted easement unto South Central Bell Telephone Company, its successors and assigns forever.

In witness whereof, the undersigned has caused this instrument to be executed on the 11th day of July, 1986.

WITNESS

(Sign in ink) L.S.

(Sign in ink) L.S.

Jack Harris Development Corp.
Name of Corporation

By: Jack D. Harris, President
Title

ATTEST:

SCBT USE ONLY: AUTHORITY 634-7215B

CLASSIFICATION R1C

AREA Alabaster
(wire center)

APPROVED RH Langston TITLE Operations Manager-Engineering

ROW SERIAL NUMBER	<u>C-0564</u>
DOCUMENT PREPARED BY	<u>Willa Bailey</u>
	NAME
Engineer-	<u>South Central Bell</u>
	TITLE
	<u>Rm. 102N 3196 Hwy. 280 So.</u>
	<u>Birmingham, Alabama 35213</u>
	COMPANY & ADDRESS

* See attached drawing

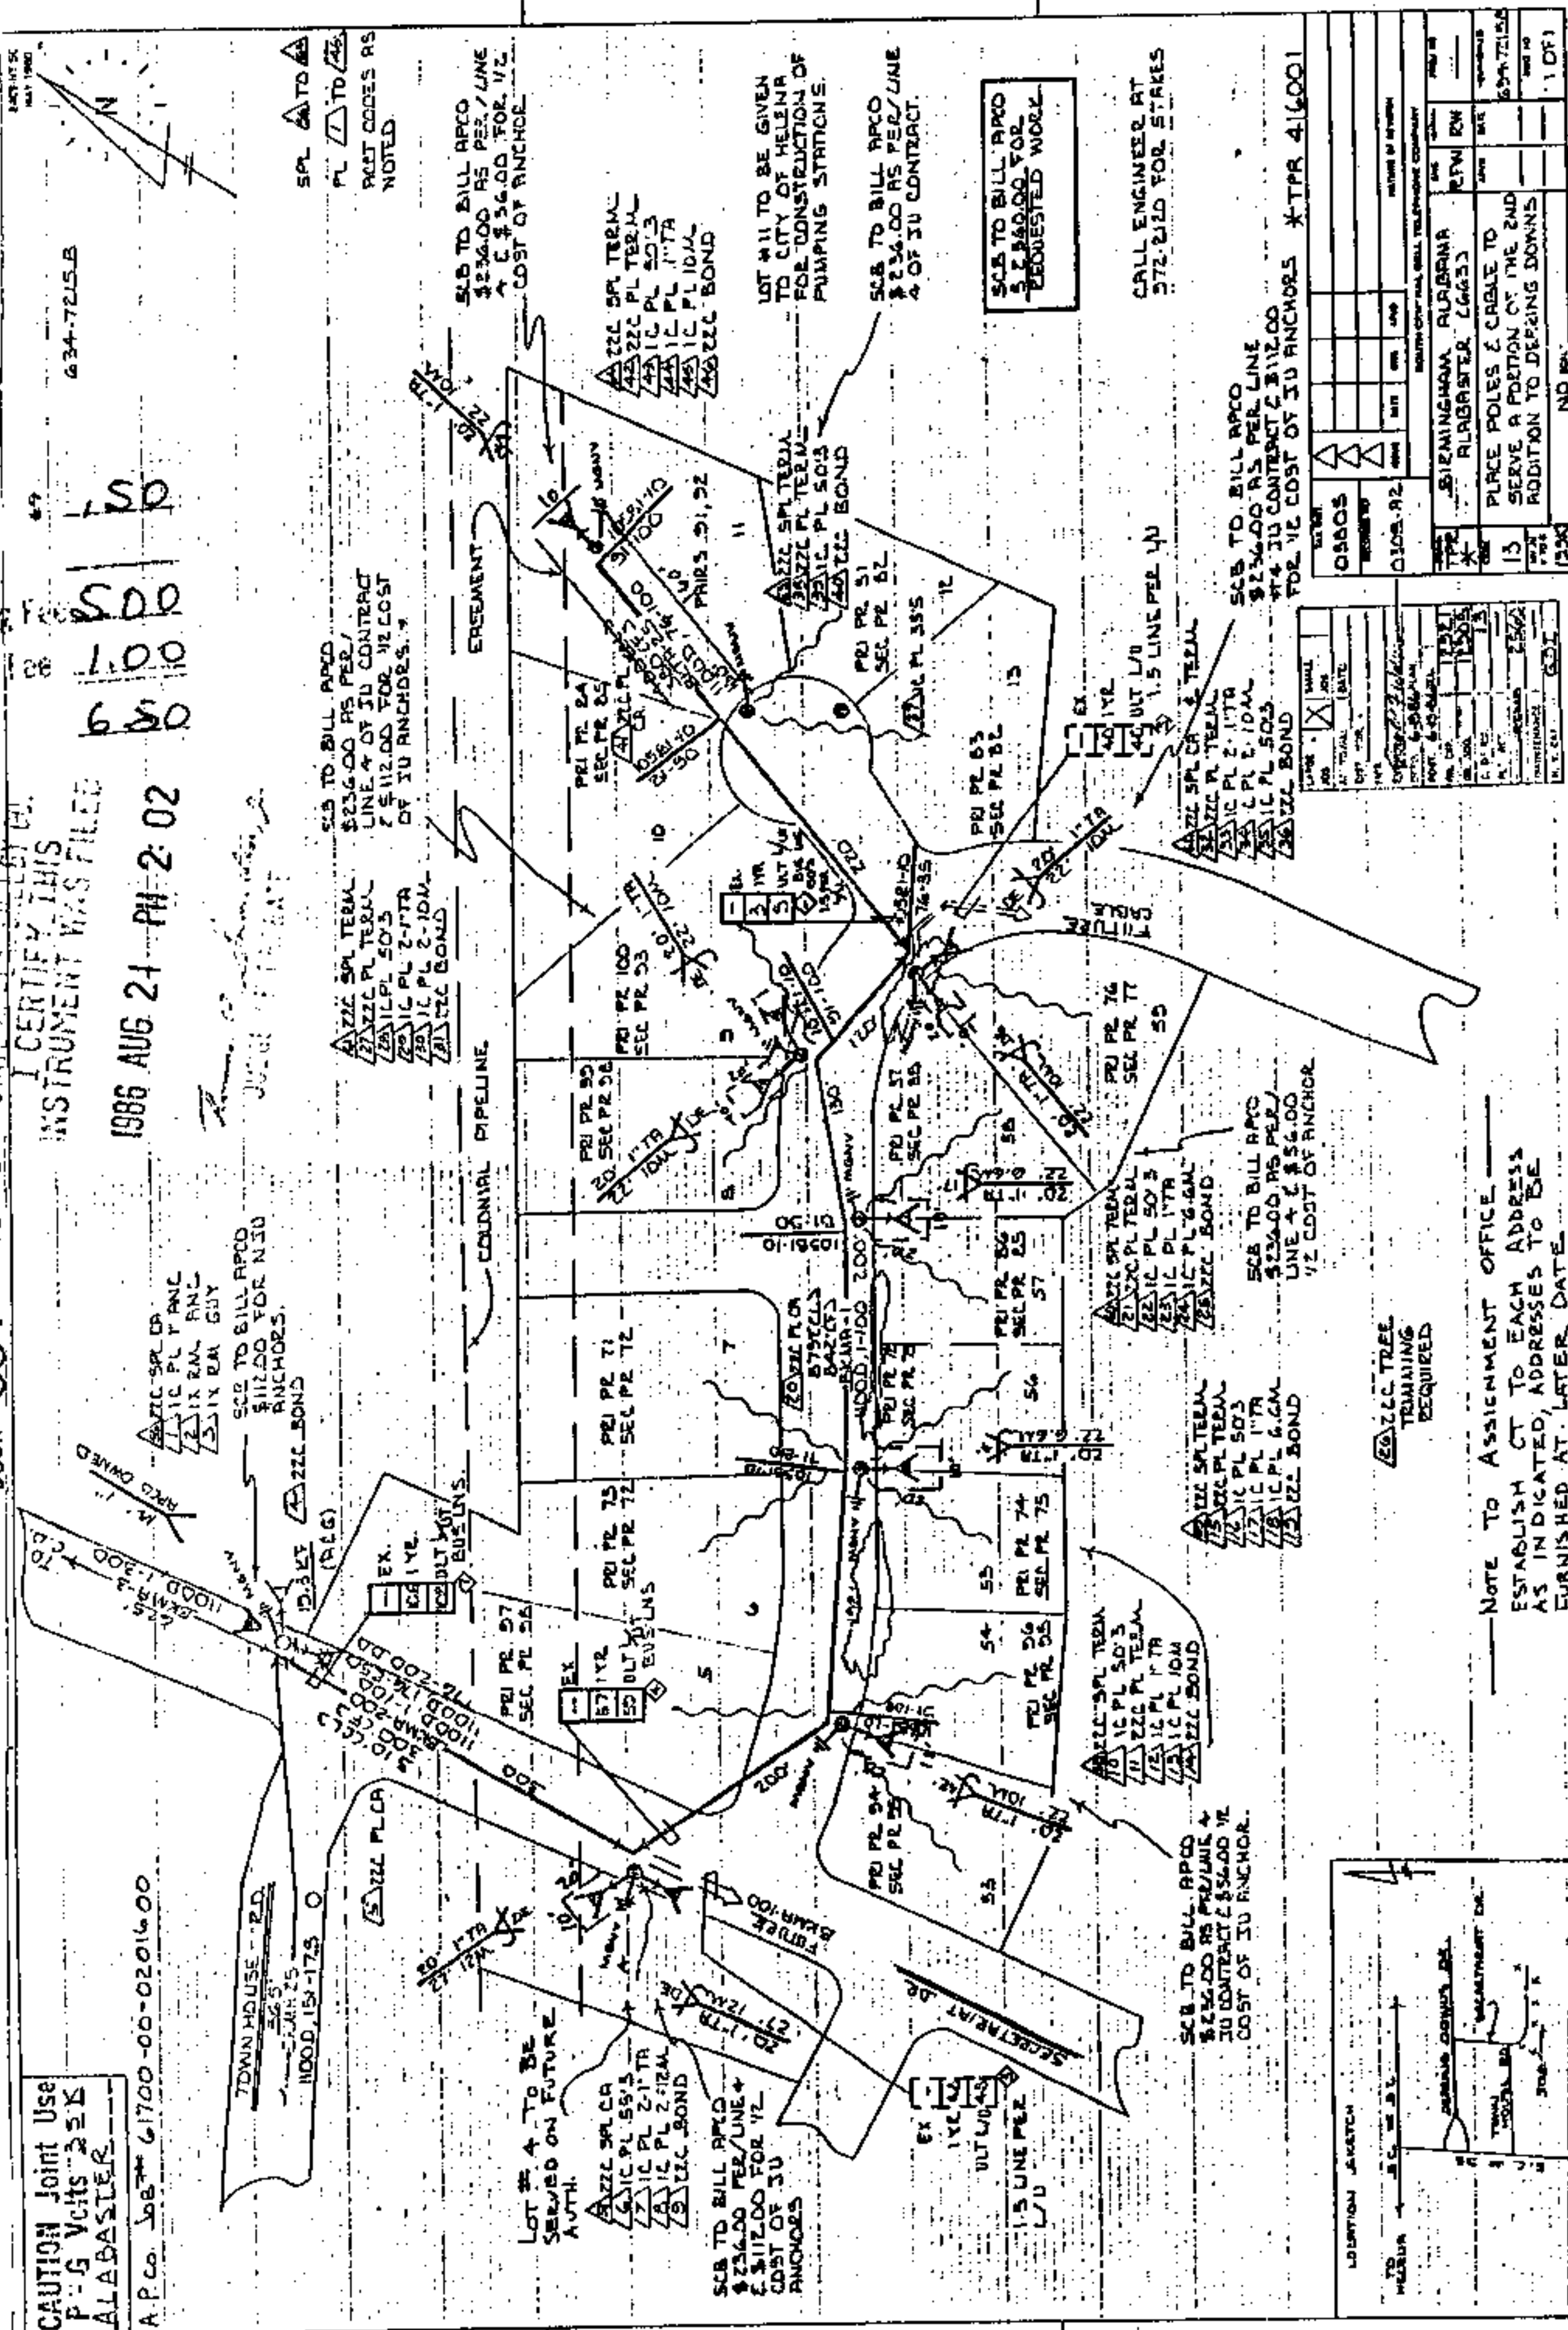
CAUTION Joint Use
F-5 Vch's 33K
ALABASTER

A.P. Co. Log# 61700-00-0201600

STATE OF ALABAMA, COUNTY OF CHANDLER
I CERTIFY THIS
INSTRUMENT WAS FILED

1986 AUG 24 PM 2:02

1. Debt Tax	\$ 1.50
2. Mtg. Tax	
3. Recording Fee	5.00
4. Indexing Fee	1.00
TOTAL	6.50

[illegible][illegible]

NOTE TO ASSIGNMENT OFFICE —
ESTABLISH CT TO EACH ADDRESS
AS INDICATED; ADDRESSES TO BE
FURNISHED AT LATER DATE