


MAP BOOK 10 PAGE 53 ²⁸⁶ *No. 4 and
a 34 - 000*

STATE OF ALABAMA
I CERTIFY THIS
INSTRUMENT WAS FILED
1986 NOV -5 PM 2:53

1986110500030420 1/1 \$0.00
Shelby City Judge of Probate, AL
11/05/1986 12:00:00AM FILED/CERT

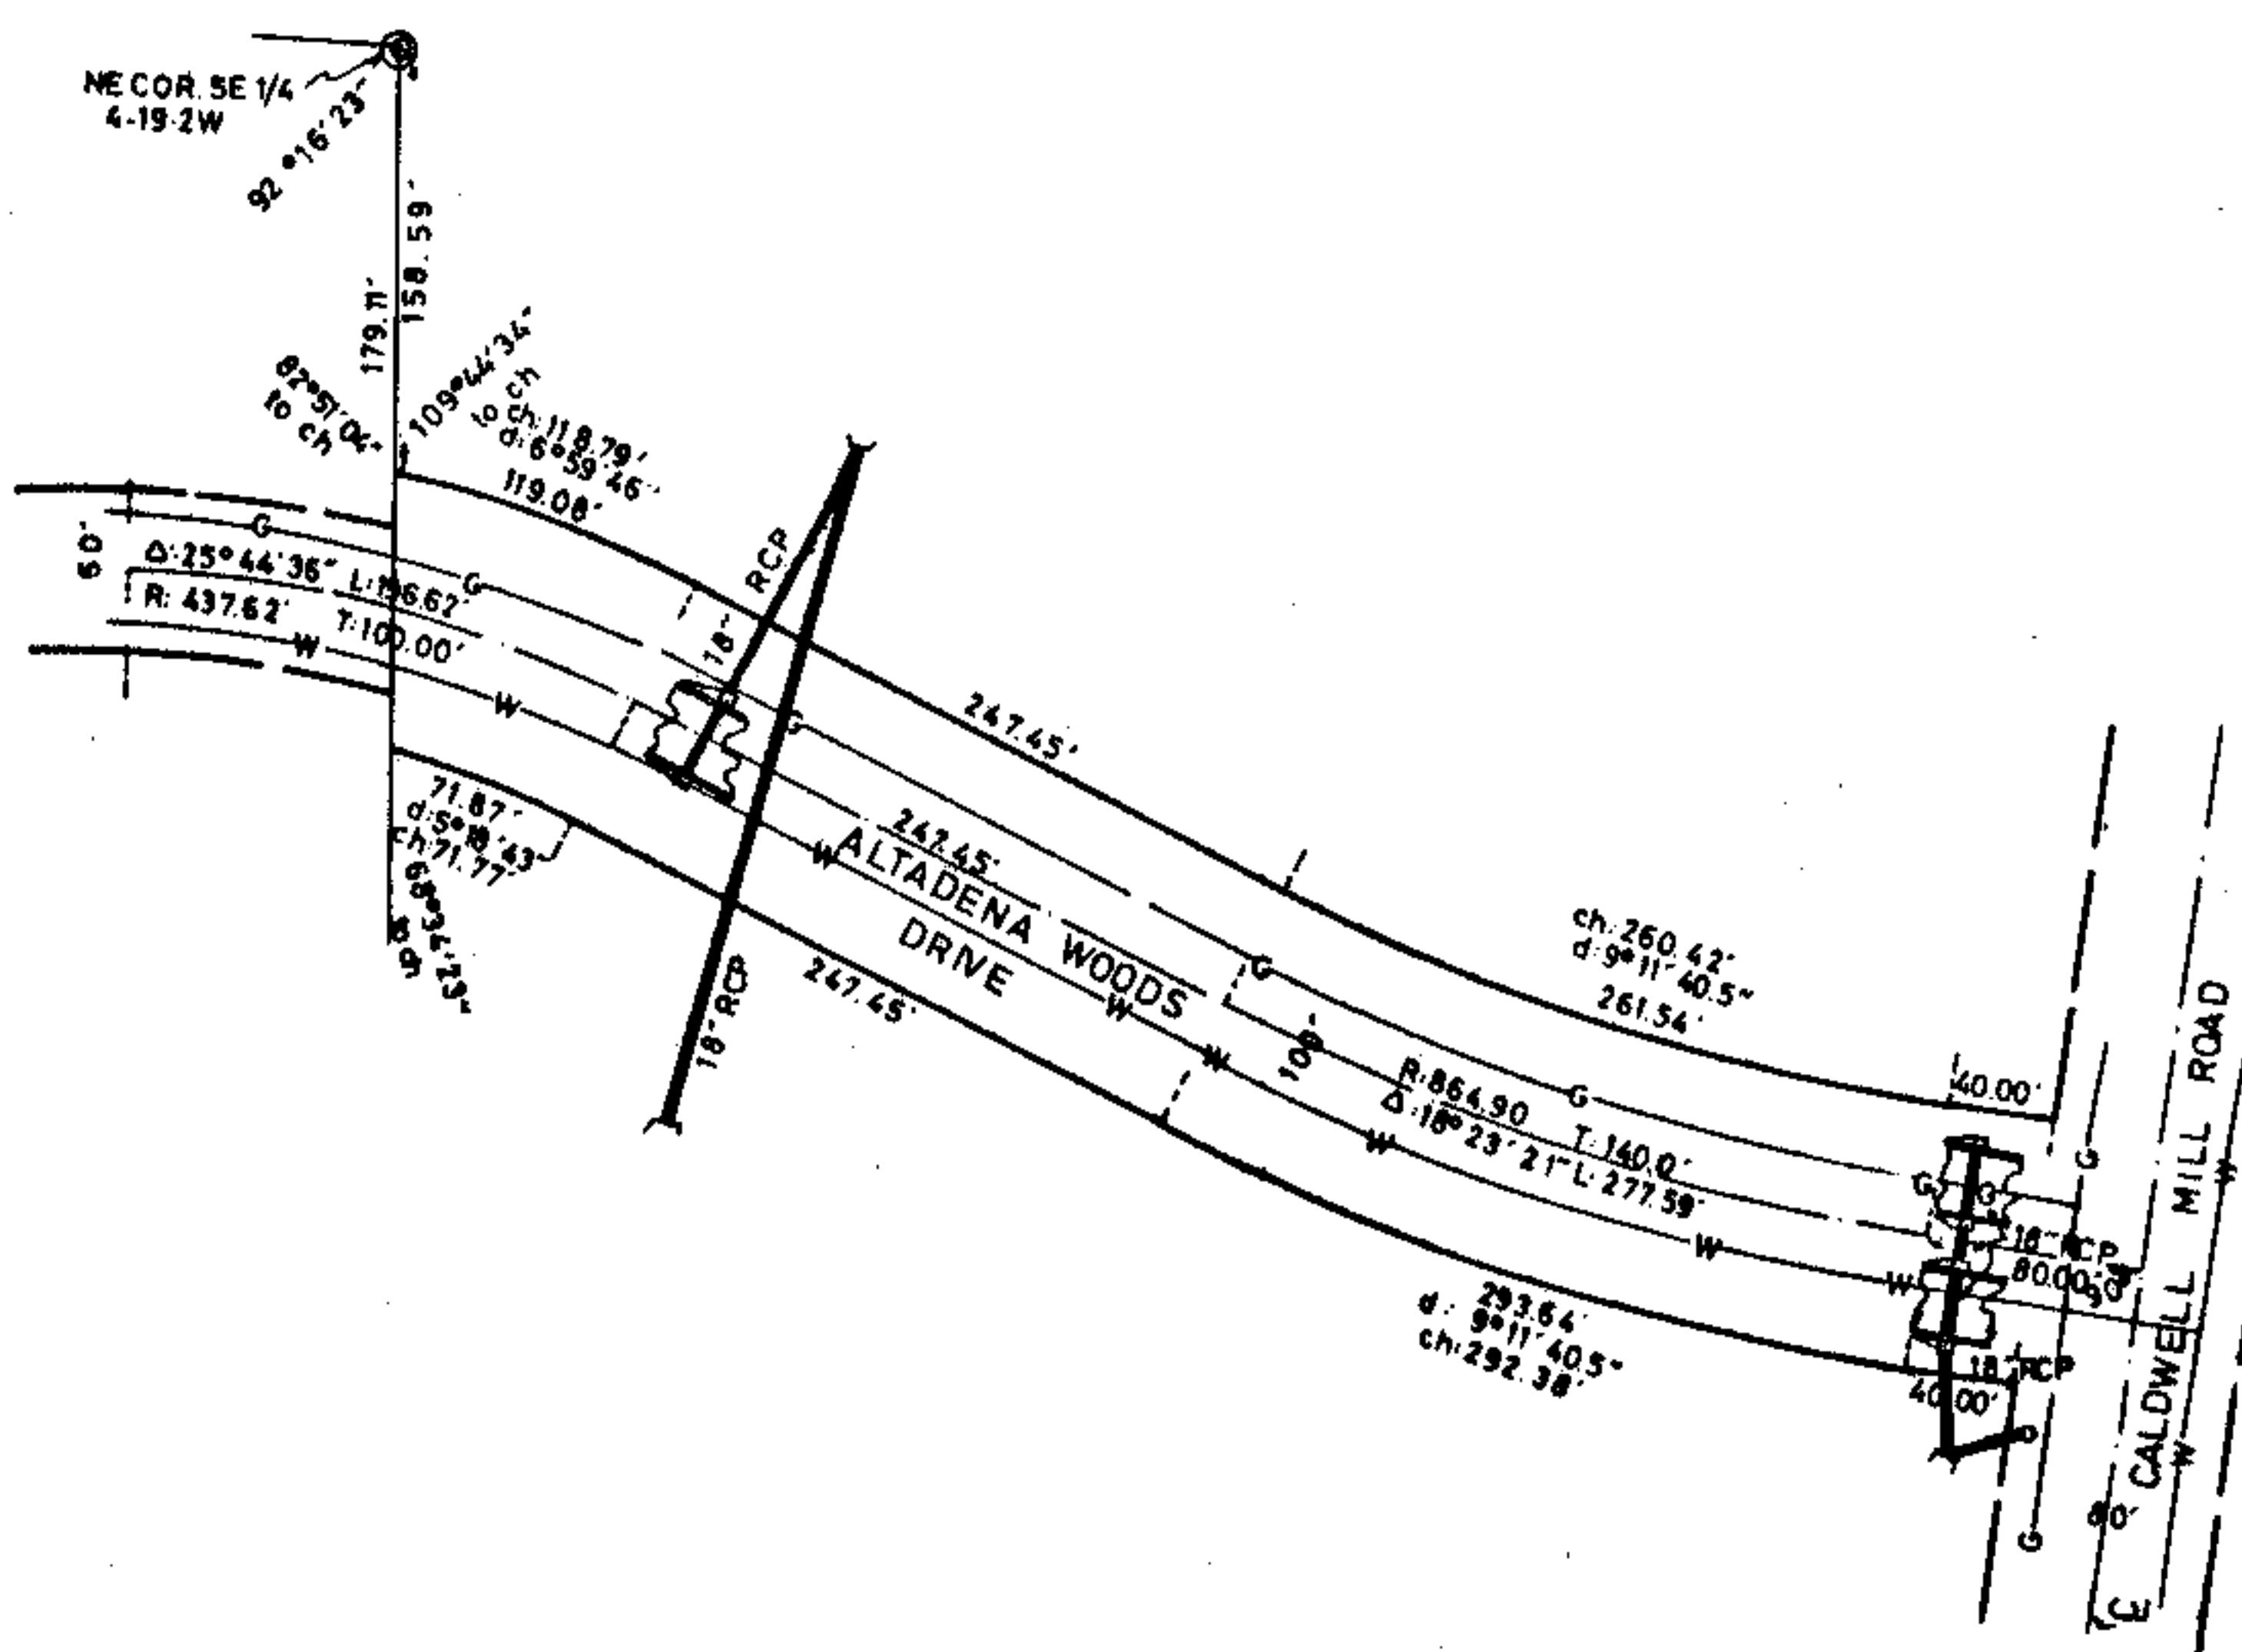

ENTRANCE ROAD TO ALTADENA WOODS

0' 100' 200' 400' 600'
SCALE: 1:100 DATE: NOV 4, 1986
KENNETH B. WEYGAND, REG. ENGR. L.S. #11768

STATE OF ALABAMA
JEFFERSON COUNTY

The undersigned, Kenneth B. Weygand, Registered Engineer-Land Surveyor, State of Alabama, and John B. Davis, Jr H.M. Davis, Jr., and Kenneth B. Weygand, Partners of the Altadena Woods Partnership, an Alabama General Partnership, Owner, hereby certify that this plat or map was made pursuant to a survey made by said engineer and that said survey and this plat or map were made at the instance of said owner; that this plat or map is a true and correct map of lands shown herein and known as ENTRANCE ROAD TO ALTADENA WOODS, giving the length, width and name of each street, and showing the relations of the lands to the government survey. Said owner also certifies that it is the owner of said land and that the same are not subject to any mortgage, except a mortgage held by First Commercial Bank.

DATE: Nov. 4, 1986
BY: Kenneth B. Weygand REG. ENGR. L.S. #11768

ALTADENA WOODS PARTNERSHIP, AN
ALABAMA GENERAL PARTNERSHIP

BY: John B. Davis, Jr. JOHN B. DAVIS, JR. PARTNER
BY: Kenneth B. Weygand KENNETH B. WEYGAND, PARTNER

FIRST COMMERCIAL BANK, MORTGAGEE:
BY: Frank Lynch FRANK LYNCH

STATE OF ALABAMA
JEFFERSON COUNTY

I, Jackie A. Davis, as Notary Public in and for said County and State, do hereby certify that Kenneth B. Weygand, whose name is signed to the foregoing certificate as Engineer-Land Surveyor, who is known to me, acknowledged before me, on this date, that after having been duly informed of the contents of said certificate, he executed same voluntarily as such Engineer-Land Surveyor and with full authority therefor.

By: Jackie A. Davis My commission expires: 4-18-88
Notary Public

STATE OF ALABAMA
JEFFERSON COUNTY

I, Jackie A. Davis, as Notary Public in and for said County and State, do hereby certify that Kenneth B. Weygand, H. M. Davis, Jr., and John B. DAVIS JR., whose names are signed to the foregoing certificate as partners in the Altadena Woods Partnership, Owner, who are known by me, acknowledged before me, on this date, that after having been duly informed of the contents of said certificate, they executed same voluntarily as such Owners and with full authority therefor.

By: Jackie A. Davis My commission expires: 4-18-88
Notary Public

I, Jackie A. Davis, as Notary Public in and for said County and State, do hereby certify that Frank Lynch, whose name is signed to the foregoing certificate as Vice Pres. First Commercial Bank, who is known to me, acknowledged before me, on this date, that after having been duly informed of the contents of said certificate, he executed same voluntarily as such Vice Pres. and with full authority therefor.

By: Jackie A. Davis My commission expires: 4-18-88
Notary Public

RESOLUTION:

Be it resolved by the Shelby County Commission, that the assent of this body be and the same hereby is, given to the dedication of the streets, alleys and public grounds as shown on plat or map of ENTRANCE ROAD TO ALTADENA WOODS which said plat or map is certified to have been made by Kenneth B. Weygand, as Engineer-Land Surveyor at the instance of THE ALTADENA WOODS PARTNERSHIP, An Alabama General Partnership, Owner, and has been exhibited to this commission, said plat or map being further identified by a recital of the approval of this commission, signed by a County Clerk of even date herewith.

DATE: _____ By: _____
COUNTY CLERK

APPROVED: John Gray Ray DATE: 11-5-86
COUNTY ENGINEER

APPROVED: Samuel J. Dunn DATE: 11-5-86
PLANNING COMMISSION

53