

1534

WE # 61700-00-0016-8-00

509094

STATE OF ALABAMA,

County of SHELBY

KNOWN ALL MEN BY THESE PRESENTS, that the undersigned,

ROBERT K. BOWERS & WIFE, SUSAN M. BOWERS

BOOK 176 PAGE 290

in consideration of the sum of One and No/100 Dollars (\$1.00), to us in had paid by Alabama Power Company, a corporation, the receipt whereof is acknowledged, do hereby grants to said Alabama Power Company, its successors and assigns, the right to construct, install, operate and maintain, and the right to permit other corporations and persons to construct, install operate and maintain, along routes to be selected by the grantee, (generally shown crosshatched on the attached drawing) its successors or assigns, all poles, wires, conduits, cables, translosures and other appliances and facilities useful or necessary in connection therewith for the overhead and underground transmission and distribution of electric power and for the overhead and underground communication service, upon, over, and under and across the following described land, situated in SHELBY County, Alabama.

Lot # 39 of CAMP BRANCH ESTATES - 2ND ADDITION
AS RECORDED IN MAP BOOK 9, PAGE 76 IN THE
OFFICE OF THE JUDGE OF PROBATE.

GRANTEE'S ADDRESS
ALABAMA POWER CO.
P. O. BOX 2641
BIRMINGHAM, AL 35291
ATT: CORP. REAL ESTATE

This instrument prepared in
the Corporate Real Estate
Dept. of Alabama Power Co.
Birmingham, Ala.

By R. C. COGIN

Together with all the rights and privileges necessary or convenient for the full enjoyment or use thereof, including the right of ingress and egress to and from said facilities and the right to excavate for installation, replacement, repair and removal thereof; and also the right to cut and keep clear all trees, underbrush, shrubbery, roots and other growth, and to keep clear any and all obstructions or obstacles of whatever character on, under or above said facilities.

TO HAVE AND TO HOLD the same to the said Company, its successors and assigns, forever.

IN WITNESS WHEREOF, we have hereunto set our hands and seals, this the 22ND day of JANUARY, 1988.

WITNESS:

Robert K. Bowers (Seal)

Susan M. Bowers (Seal)

STATE OF ALABAMA

COUNTY OF SHELBY

I, DON D. BAILEY, a Notary Public, in and for said County in said State, hereby certify that ROBERT K. BOWERS & WIFE, SUSAN M. BOWERS whose name SHE signed to the foregoing instrument and who ARE known to me, acknowledged before me on this day that being informed of the contents of the instruments THEY executed the same voluntarily on the day the same bears date.

Given under my hand and official seal, this the 22ND day of JANUARY, 1988.

Don D. Bailey
Notary Public

BOOK 176 PAGE 291


SKETCH OF PROPOSED WORK

Alabama Power


WE No. 61700-00-00168		Customer ROBERT BOWERS, CAMP BRANCH EST		Lot # 39	Estimate No.
Division B/H/M	District NORTH SHELBY	Town CAMP BRANCH	Drawn By K. NAISH		
Scale NTS	Ft. Per Inch	Section 4-SE	Township 21-S	Range 2-W	Map Reference 2W-21-4-4
					Date 01-05-87

- 1) CUSTOMER TO OPEN DITCH, 36" DEEP.
 - 2) CUSTOMER TO PAY APCO #380.00
- AID-TO-CONSTRUCTION AS OUTLINED IN MP-110.

SECTIONALIZING

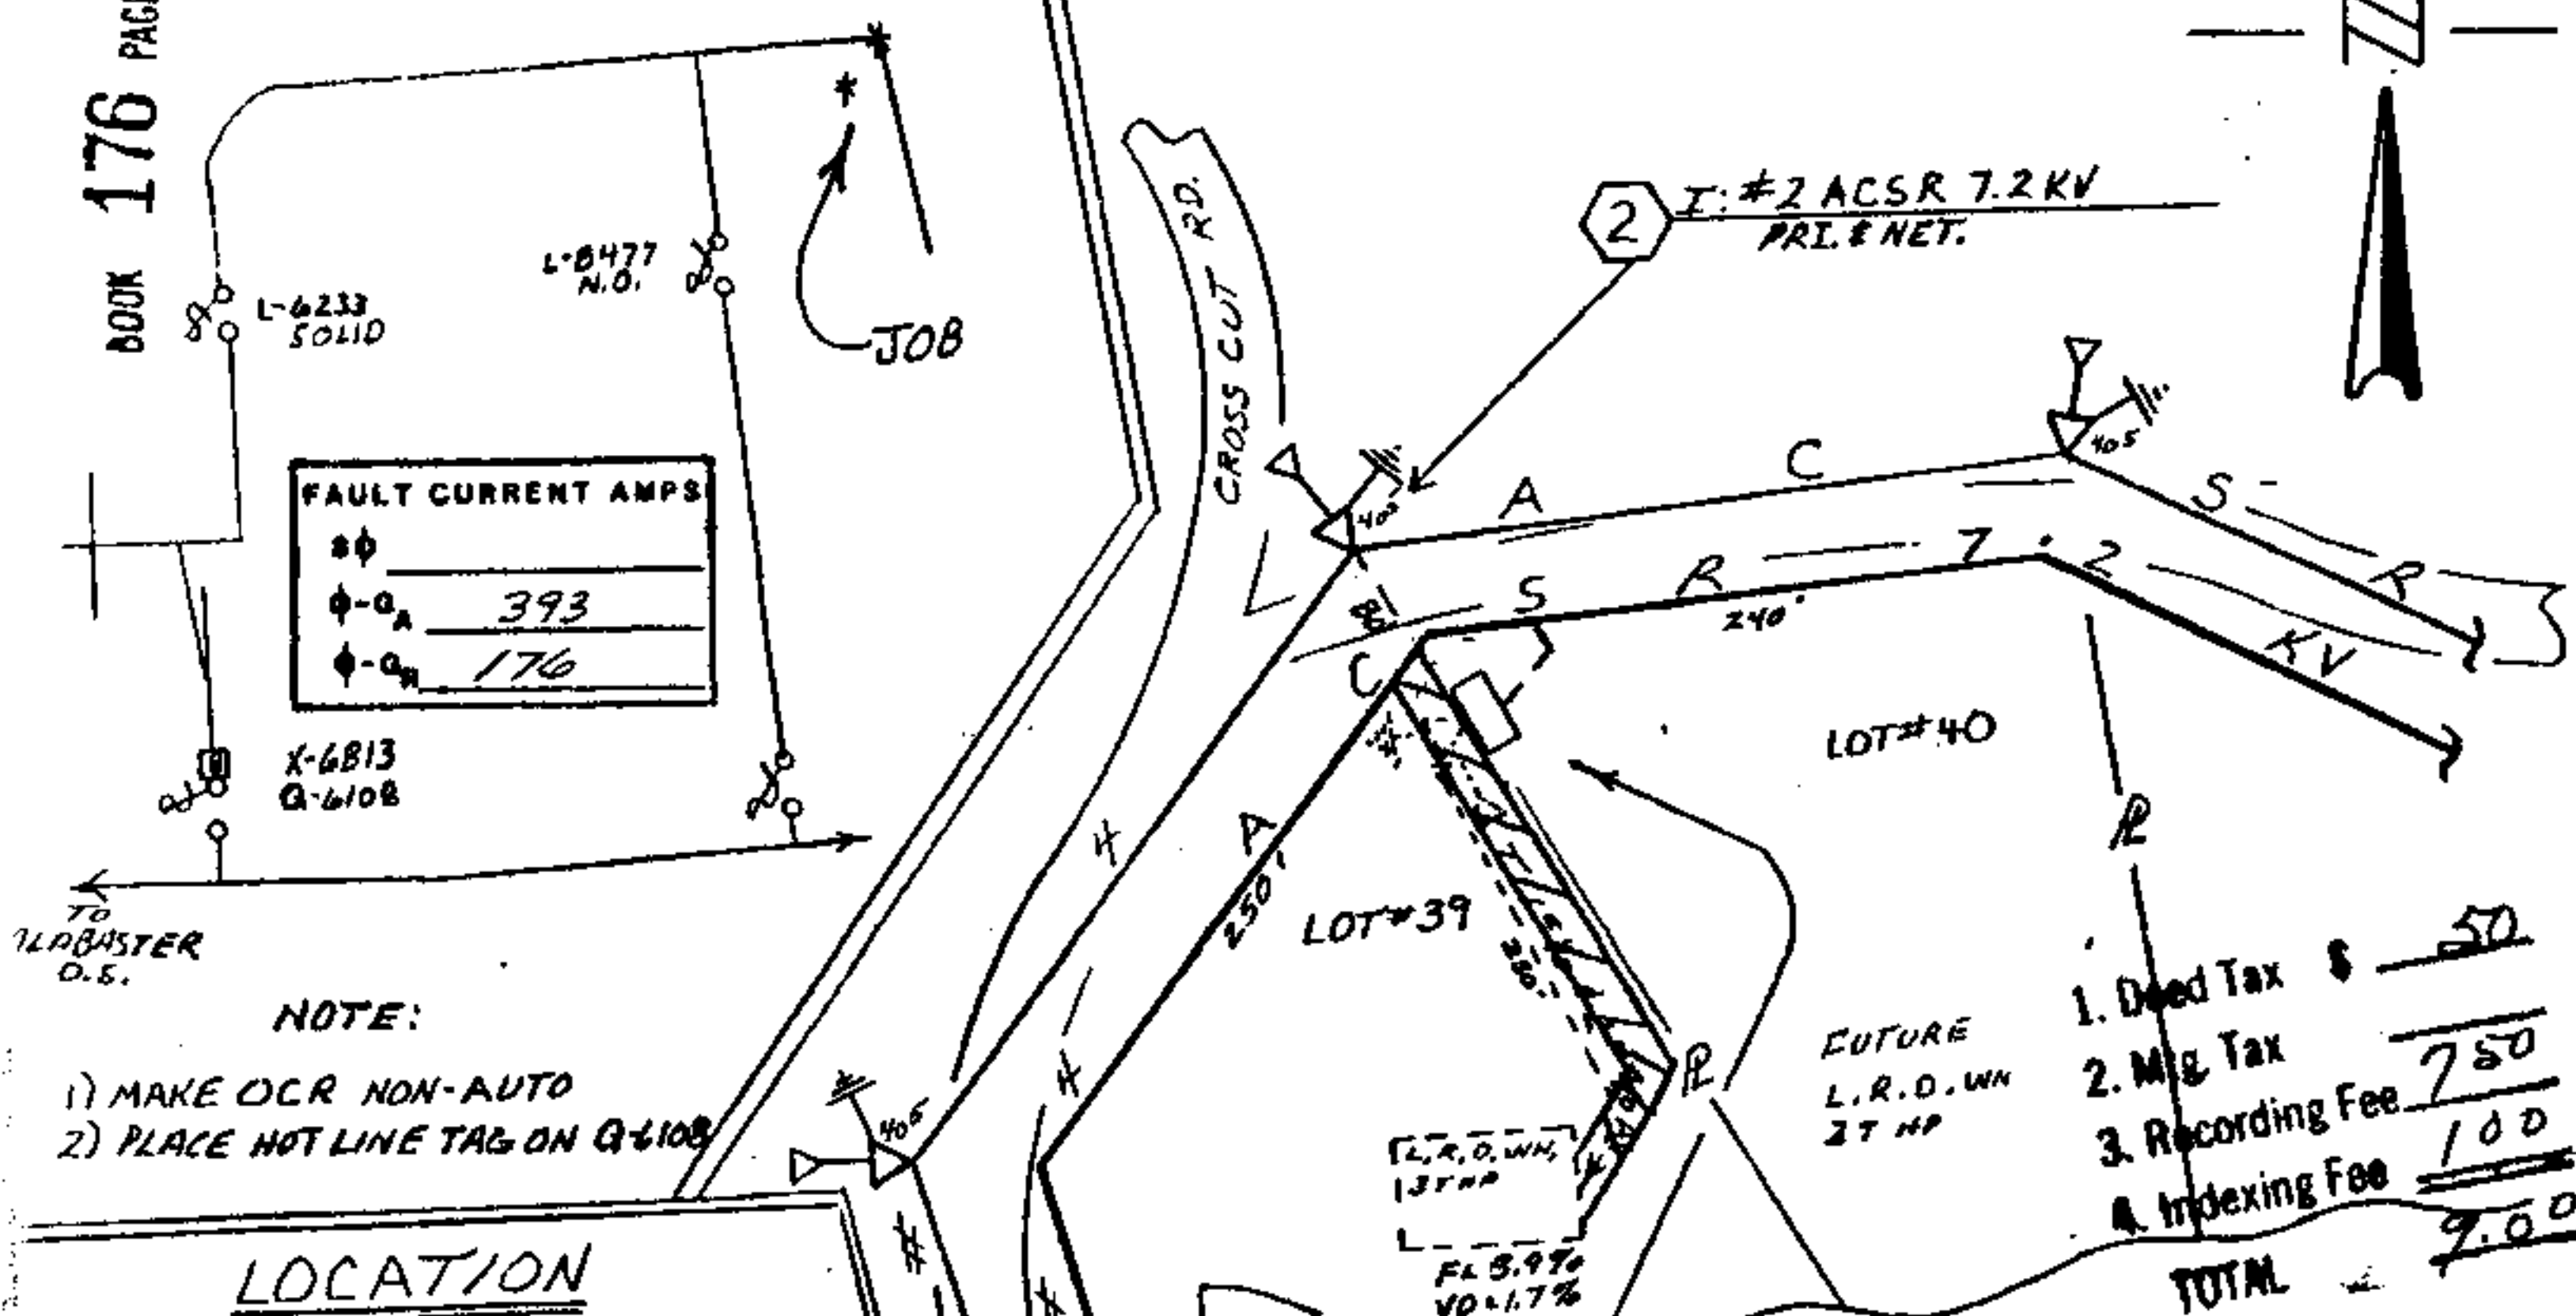

LOCATION

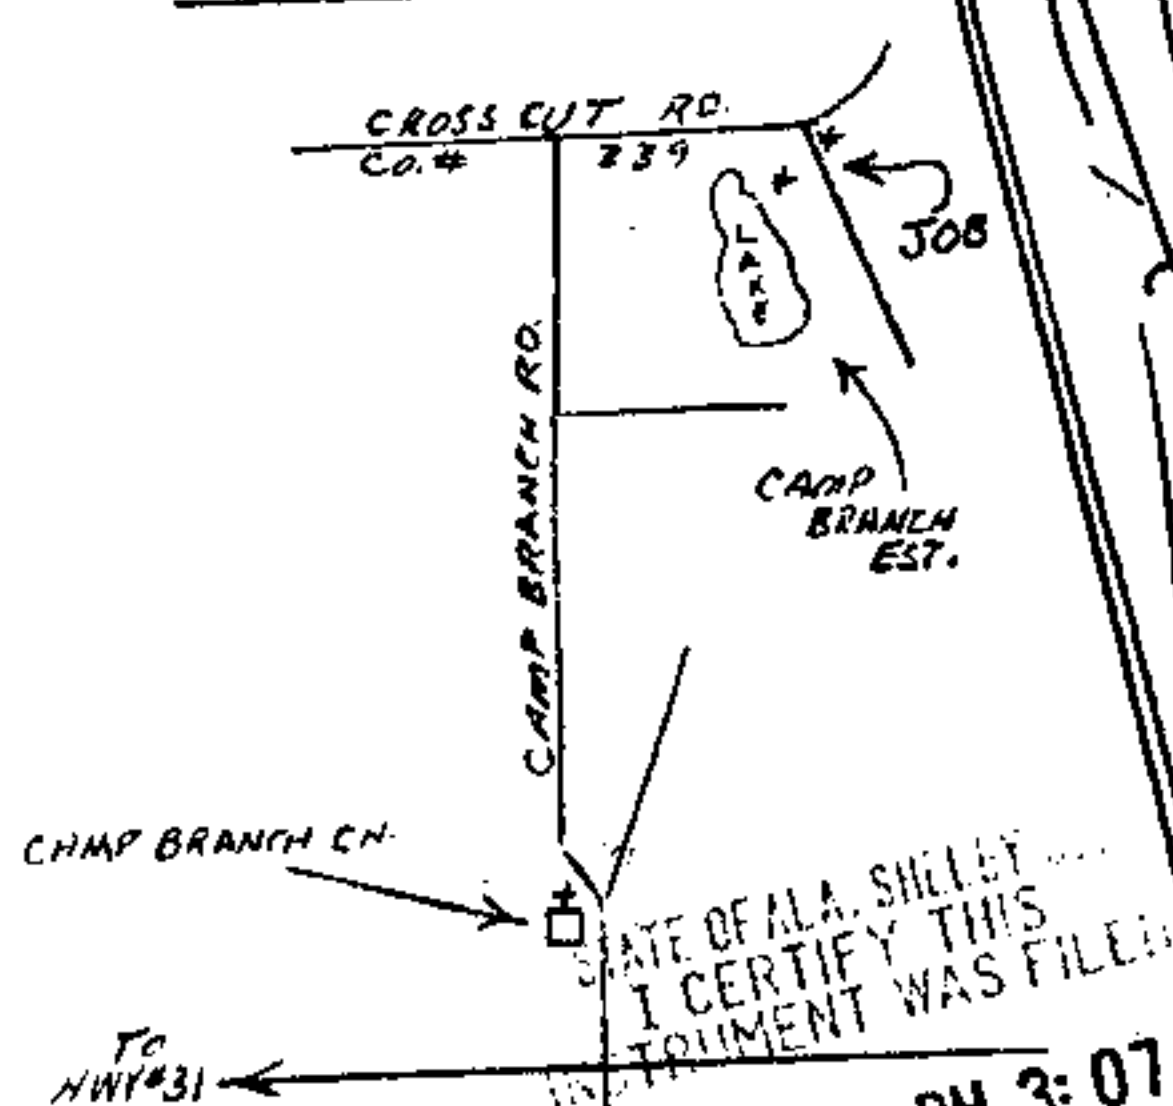

- Bucket 100%
- Transf. Cart
- Hand Hole
- Rock
- Tree Crew
- Staked
- Permit
- Work with

BUILD 34.5 KV SPEC.

NOTE:
MAKE OCR NO-AUTO AND PLACE
HOT LINE TAG ON Q-6108.