
MAP BOOK 13 PAGE 117

HARPER'S ADDITION TO LAKE WEHAPA

Bituated in the Northeast 1/4 of the Southeast 1/4, Section 18, Township 18 South, Ronge I East, Shelby County, Al. Scale: 1"-50'

> J. M. KEEL AND ASSOCIATES Engineers and Surveyors 1602 Third Avenue North Birmingham, Alabama 35803 Telephone (205) 322-8686

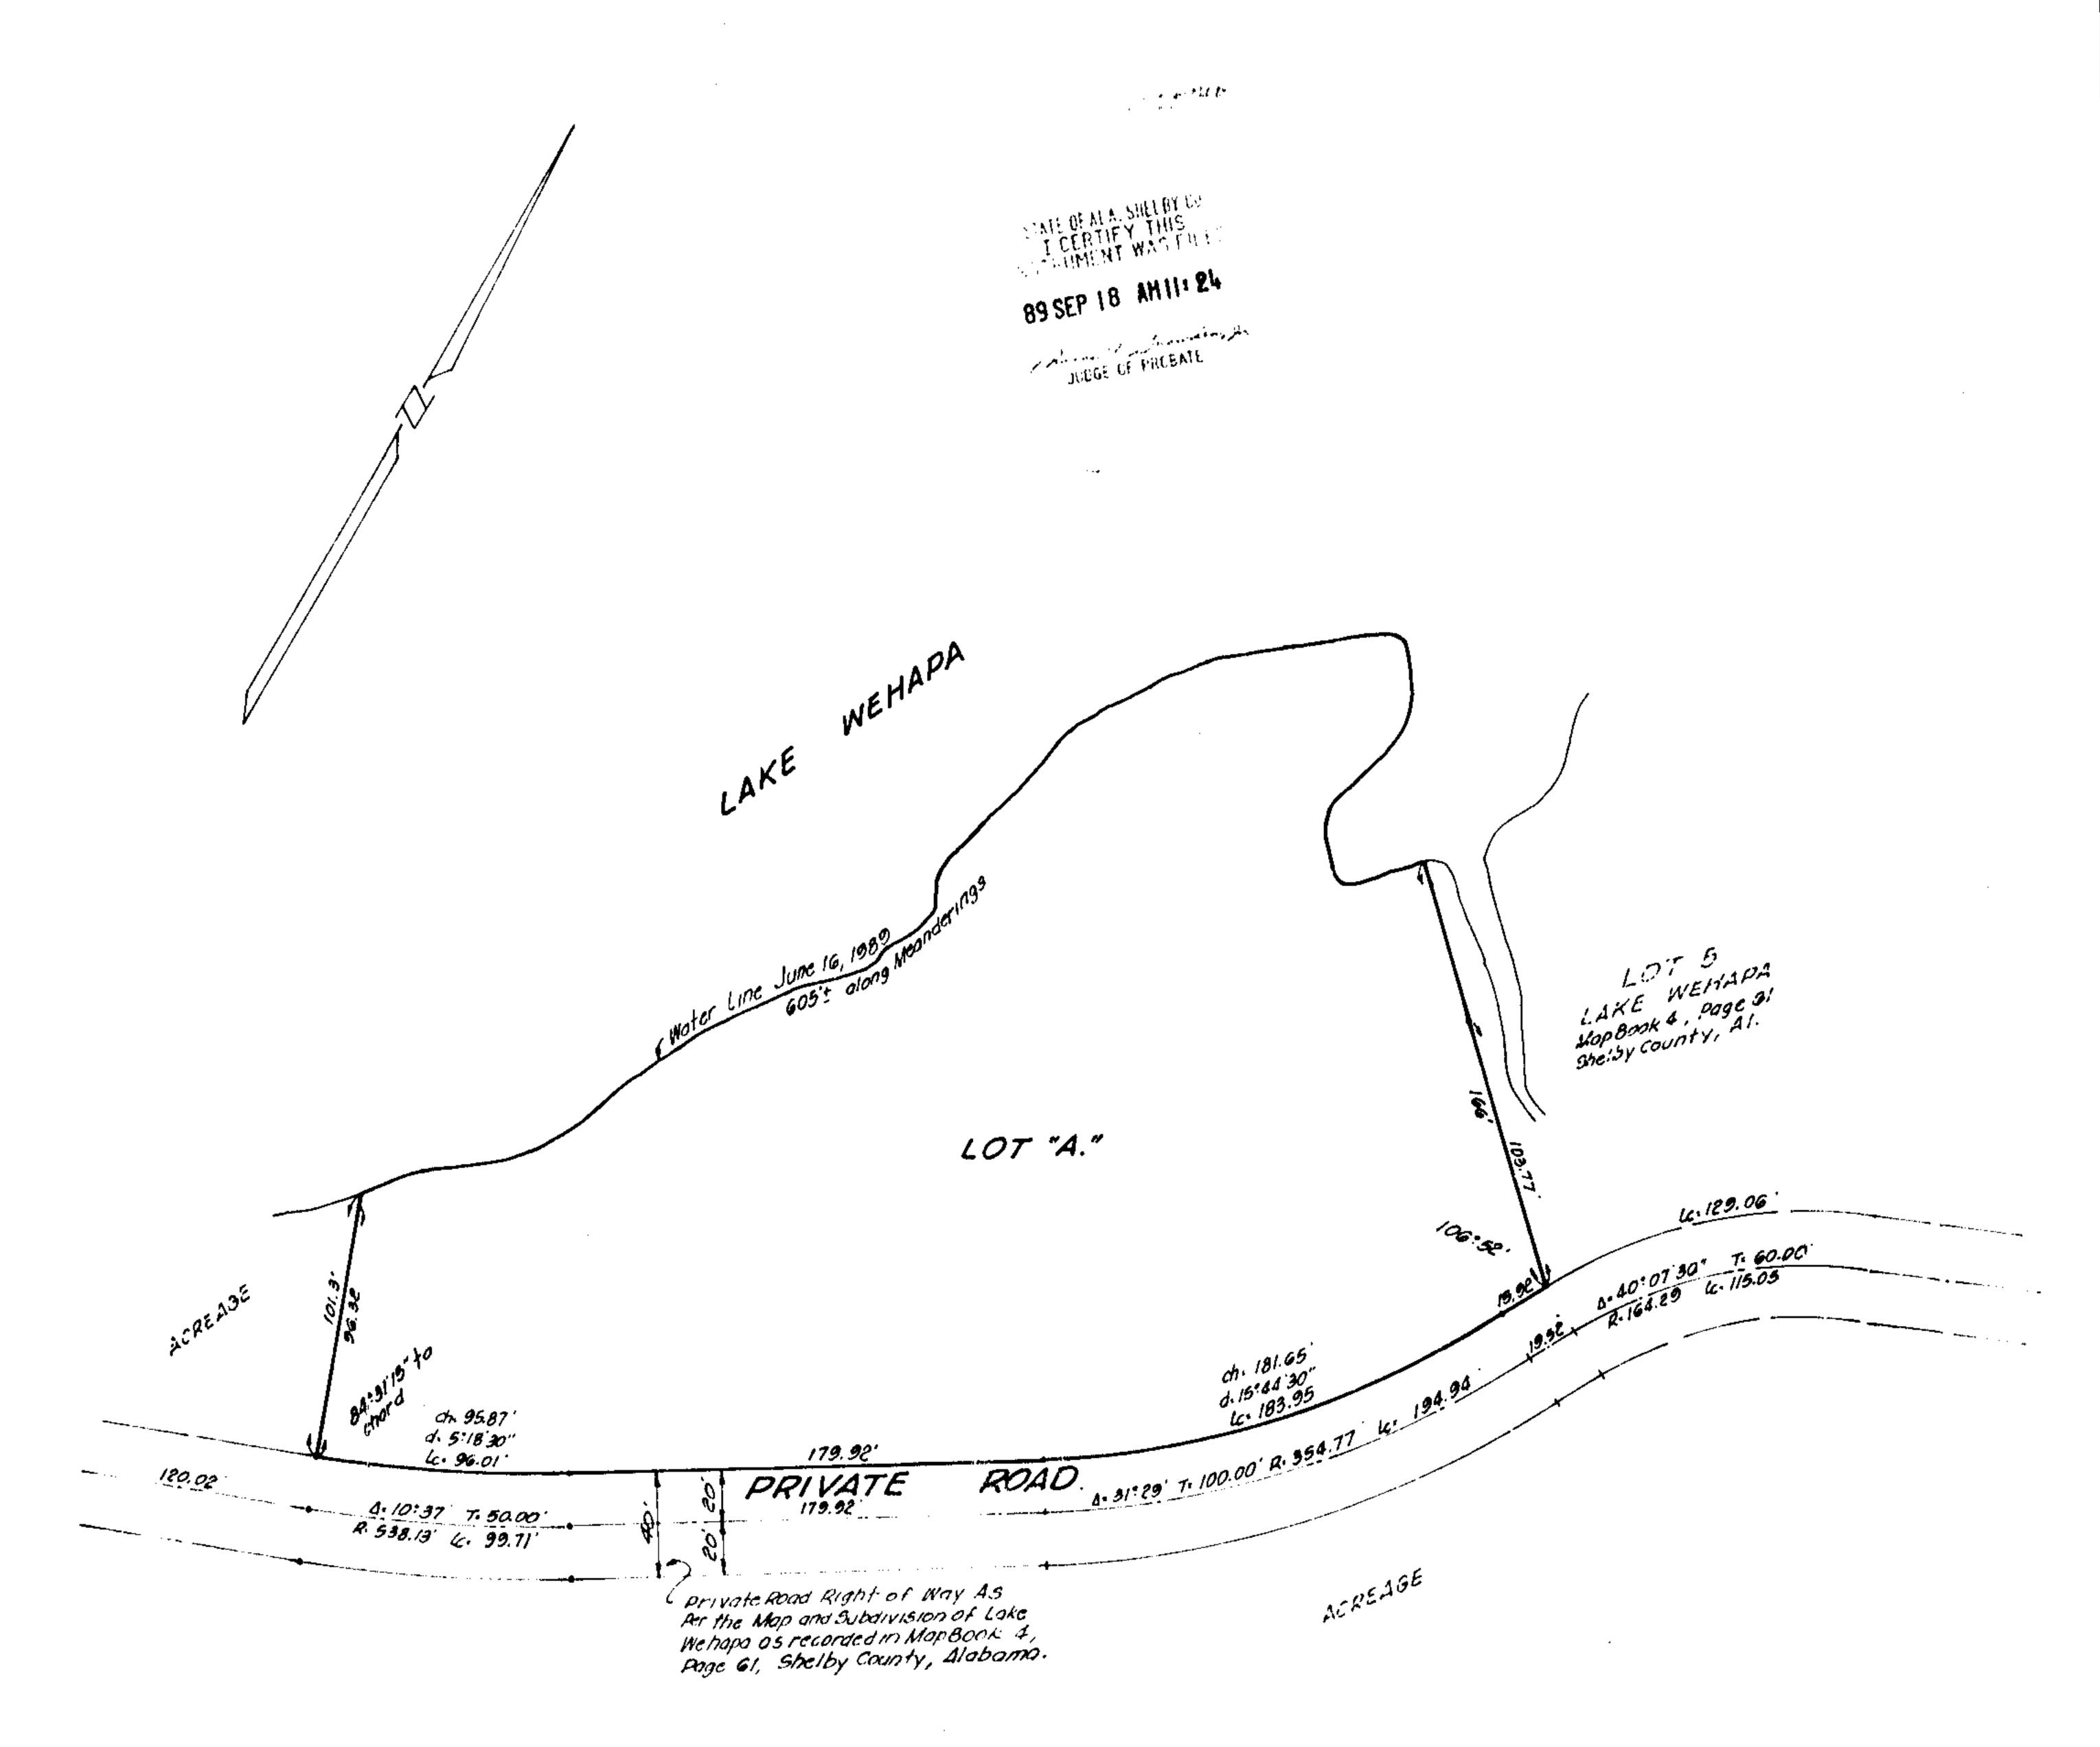

STATE OF ALABAMA) SHELBY COUNTY)

The undersigned, Sydney H Keel, Registered Engineer-Land Surveyor, State of Alabama and WEHAPA LAKES, INC. owner by Robert F. McCullough, President and Mrs. W. B. Brown, Secretary hereby certify that this plat or map was made pursuant to a survey made by said surveyor, and that said survey and this plat or map were made at the instance of said owner that this plat or map is a true and correct map of lands shown therein and known as Harper Addition to Lake Wehapa showing the subdivisions into which it is proposed to divide said lands giving the lengths and bearings of the boundaries of each lot and its number; showing the streets, alleys and public grounds, giving the bearings, so platted to the government survey; and that iron pins have been installed at all lot corners and curve points as shown and designated by small open circles on said plat or map. Said owners also certify that they are the owners of said lands and that the same are not subject to any mortgage. WEHAPA LAKES, INC.

In witness hereof, we have hereunto set our hands this the 3d day of August-

STATE OF ALABAMA) SHELBY COUNTY)

I, Sandra Evans, a Notary Public in and for said County and State hereby certify that Sydney H. Keel, whose name is signed to the foregoing certificate as Engineer-Land Surveyor and who is known to me, acknowledged before me on this date, that after having been duly informed of the contents of said certificate, he executed same voluntarily and with full authority therefor.

Given under my hand and neal this the 3rd day of August, 1989.

STATE OF ALABAMA)

I. The second of the foregoing certificate as officials for WEHAPA LAKES, INC. as owner and who are known to me, acknowledged before me on this date, that after having been duly informed of the contents of said certificate, he executed same voluntarily and with full authority therefor.

Given under my hand and seal this the day of contact, 1989. for the contract to English a Direction By Awall

Note: No Fredher Substantion of TAW MENTERSY MAY 11th Dusice WILMOUT ME WOUNG COMMISSION ANDROYAL

Koboet M.S. Pullaugh 699-5840