AS RECORDED IN MAP BOOK 14, PAGE 76, IN THE OFFICE OF THE JUDGE OF PROBATE, SHELBY COUNTY, ALABAMA & BEING SITUATED IN THE N 1/2 OF OF THE NW 1/4 OF THE SE 1/4 OF SECTION 3, TOWNSHIP 215, RANGE 3W, SHELBY COUNTY, ALABAMA.

MAP BOOK 15 PAGE 37

NOTE: THE PURPOSE OF THIS RESURVEY IS TO REVISE THE 20'EASEMENT.


0' 10' 20' 30' 40' 50' SCALE: 1"= 50" DATE: MAY 21 1991

OWNER: APPLEGATE REALTY 150 OLDE TOWN ROAD BIRMINGHAM, ALABAMA 35216


205-991-8065

K. B. WEYGAND & ASSOCIATES, P.C. 91 JUN -4 ##11:40 Kenneth B. Weygand Civil Engineer and Land Surveyor Reg. No. 11768

JUBBE OF PROBATE

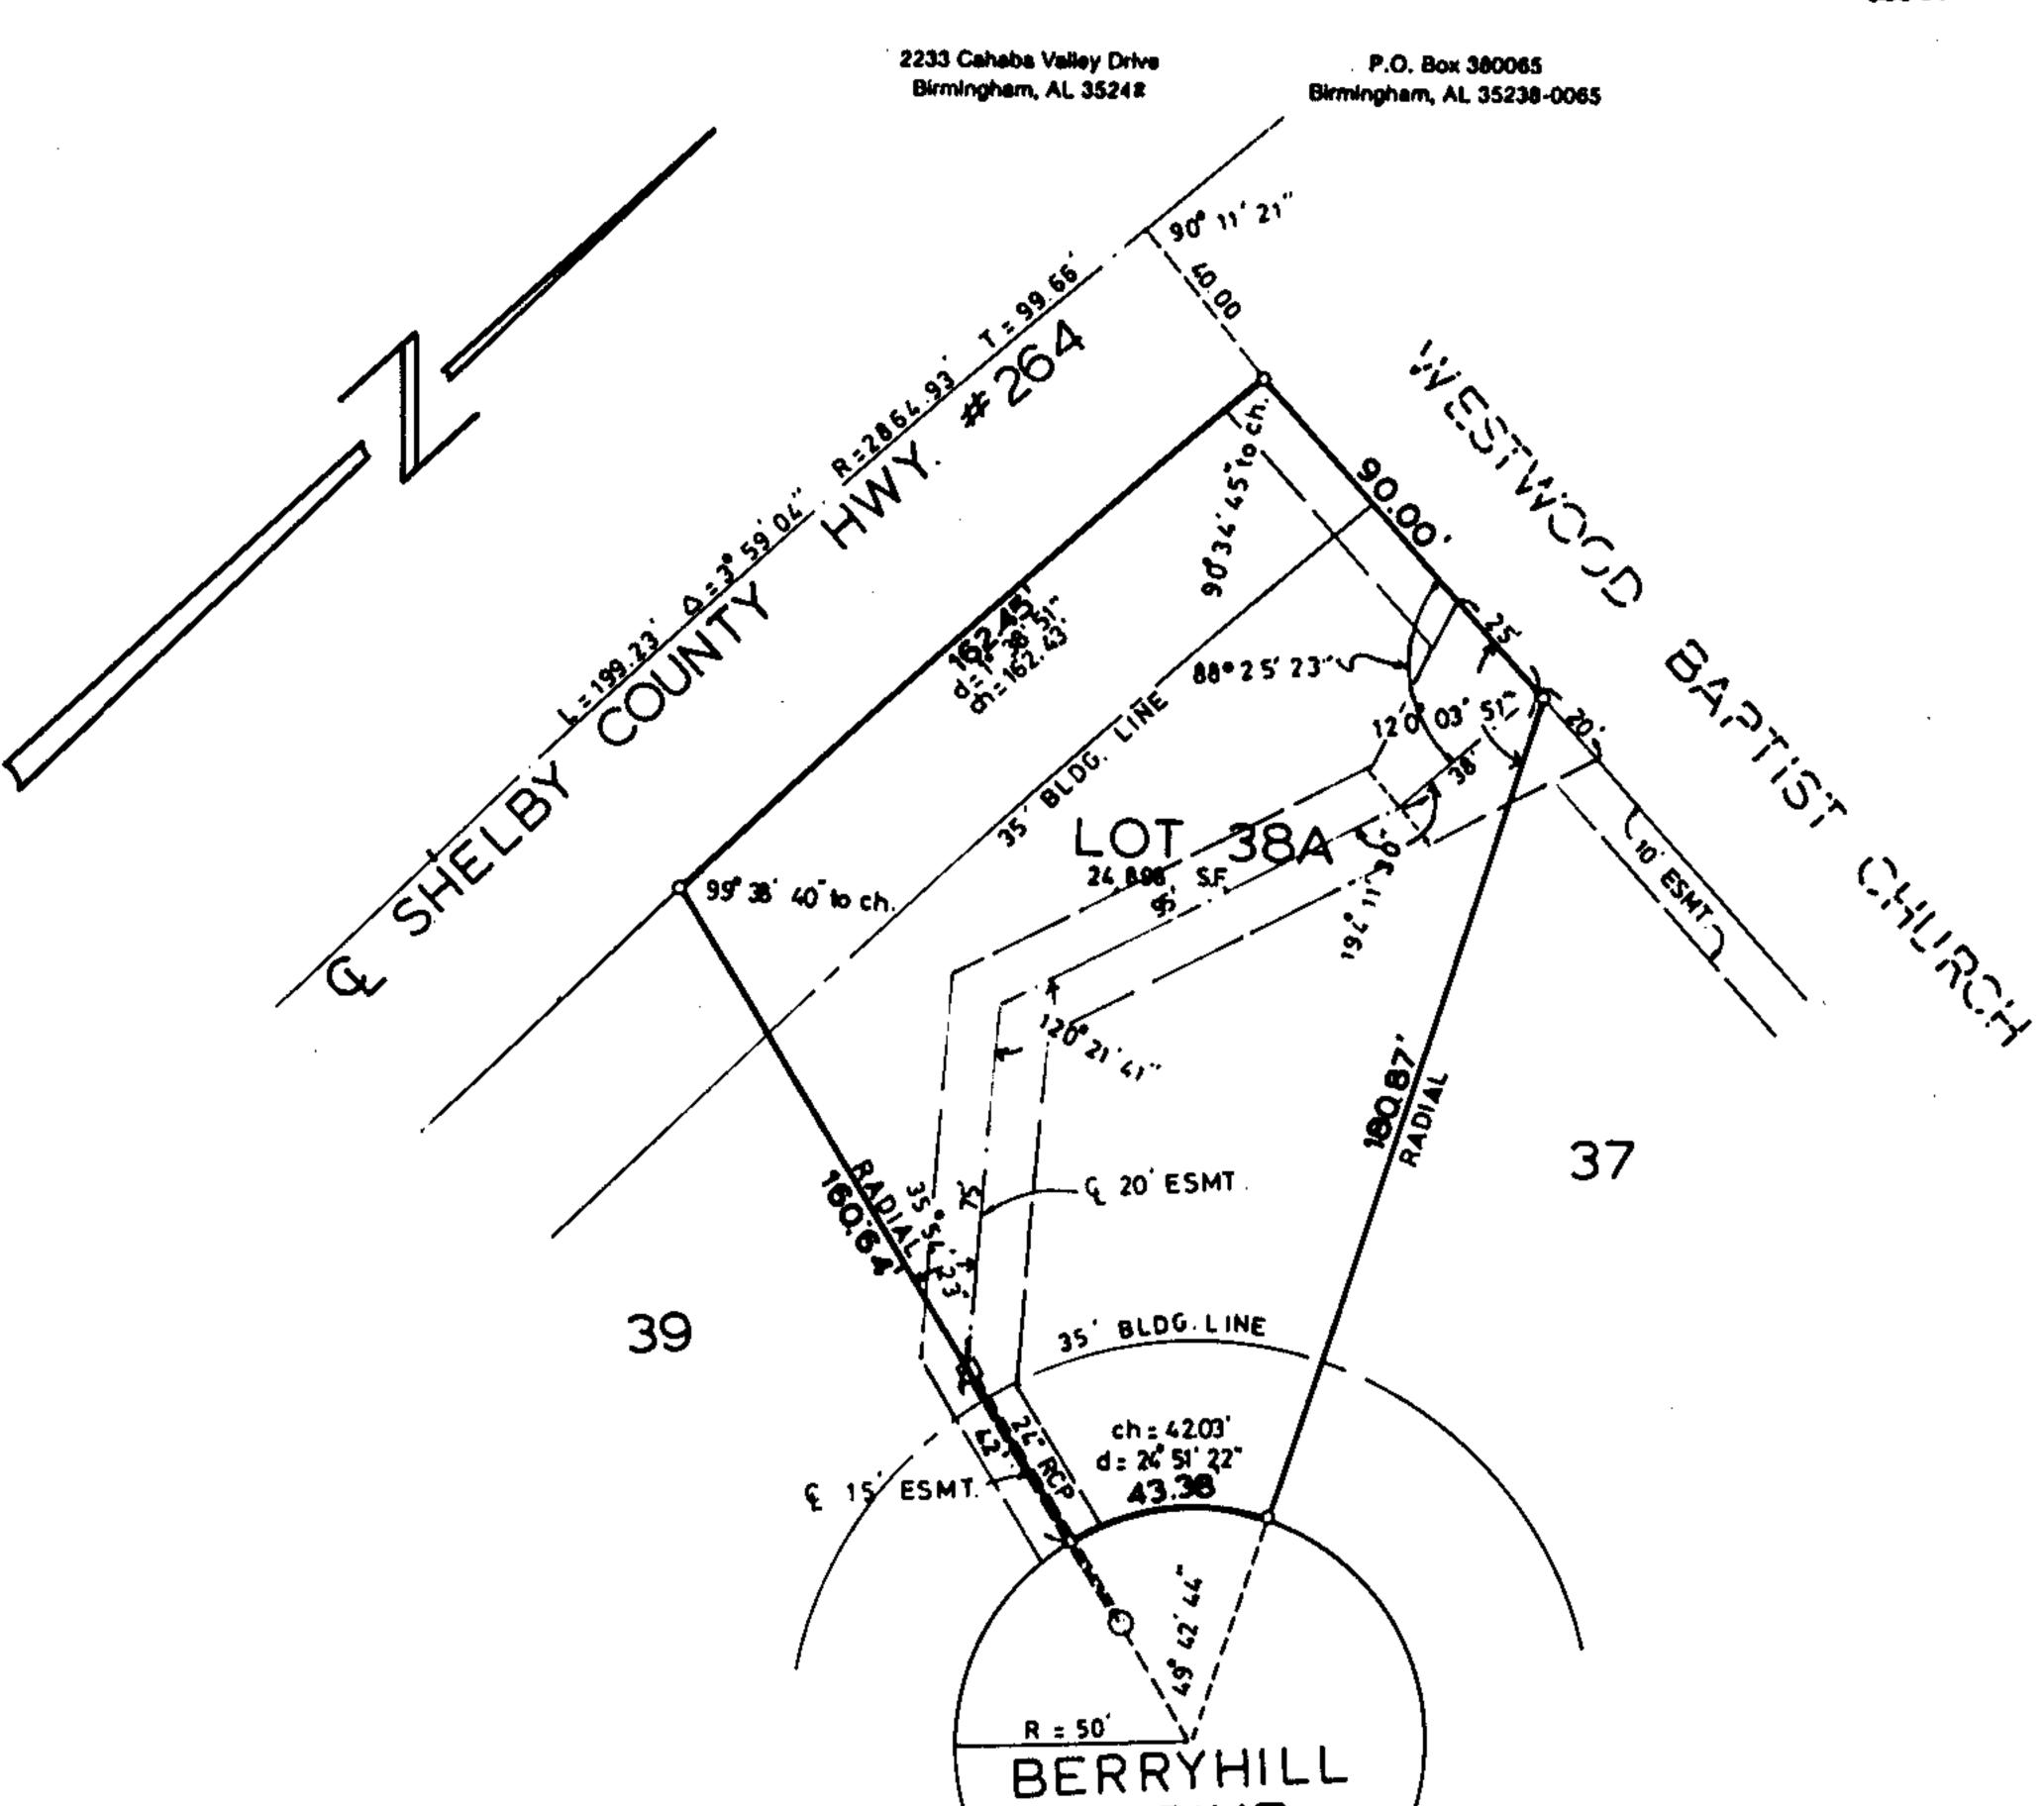

DRIVE

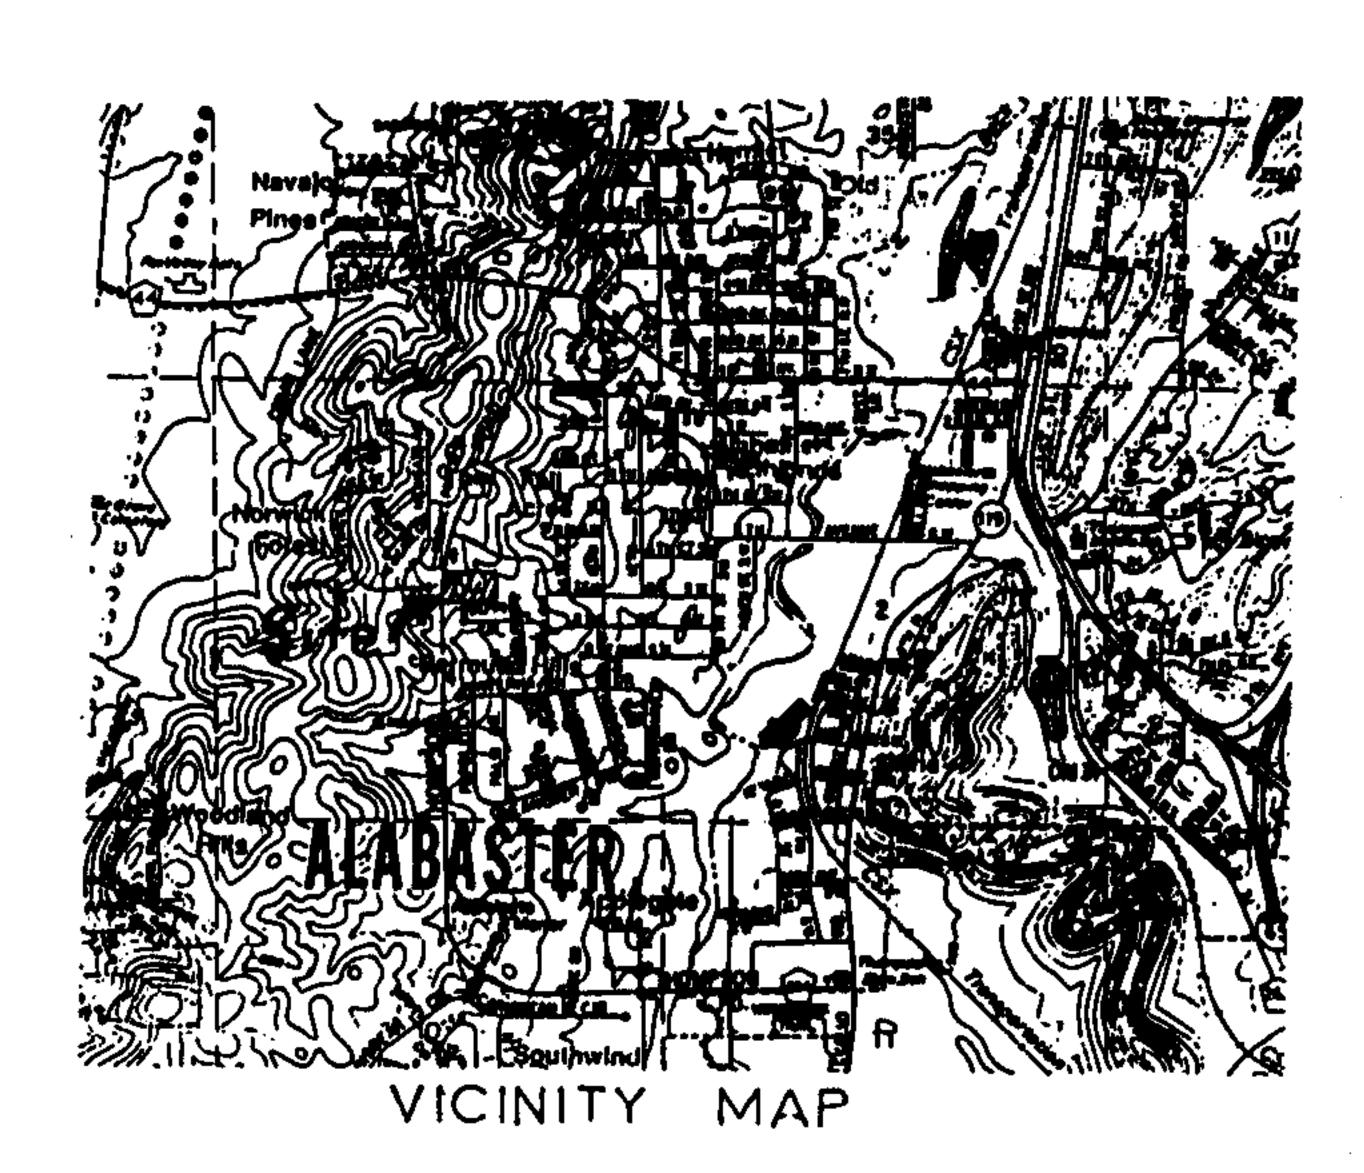

STATE OF ALABAMA)

COUNTY OF SHELBY)

The undersigned. Kenneth B. Weygand, a registered Engineer-Land Surveyor, in the State of Alabama, and Applegate Realty Company, Owner, hereby certify that this plat or map was made pursuant to a survey made by said Engineer-Surveyor, and that said survey and this plat or map was made at the instance of said owner; that this plat or map is a true and correct map of the lands shown therein and known or to be known as A RESURVEY OF LOT 38, BERRYHILL - 2nd SECTOR, showing the subdivisions into which it is proposed to divide said lands. giving the length and bearings of the boundaries of each lot and its number, showing the streets, alleys and public grounds, giving the bearings, width, length and name of each street, as well as the number of each lot and block, and showing the relation of the lands to Berryhill - 2nd Sector as recorded in Map Book 14, Page 76 in the office of the Judge of Probate. Shelby County, Alabama; and that iron pins have been installed at all lot corners and curve points as shown and designated by small open circles on said plat or map. Said Owner also certifies that it is the owner of said lands and that the same are not subject to any mortgage.

APPLEGATE REALTY COMPANY, OWNER:

Randall H. Goggins, President

STATE OF ALABAMA) COUNTY OF SHELBY)

as Notary Public in and for said County and State, do hereby certify that Kenneth B. Weygand, whose name is signed to the foregoing certificate as Engineer-Land Surveyor, who is known to me, acknowledged before me, on this date, that having been duly informed of the contents of said certificate, he executed the same voluntarily as such Engineer-Land Surveyor and with full authority therefor.

Given under my hand and seal this the 22^{-4} day of May, 199/.

My commission expires: 5/20/94

STATE OF ALABAMA) COUNTY OF SHELBY)

as Notary Public in and for said County and State. do hereby certify that Randall H. Goggins, whose name is signed to the foregoing certificate as President of Applegate Realty Company, Owner, who is known to me, acknowledged before me, on this date, that having been duly informed of the contents of said certificate. he executed the same voluntarily and with full authority therefor.

Given under my hand and seal this the $\frac{22^{nd}}{2}$ day of $\frac{nu_y}{2}$ 194.

Notary Public My commission expires:

Mayor of City of Alabaster City Engineer Building Official, City of Alabaster

Chairman, Alabaster Planning Comm.

All easements on this map are for public utilities, sanitary sewers. storm sewers, storm ditches, and may be used for such purposes to serve the property both within and without the subdivision.