


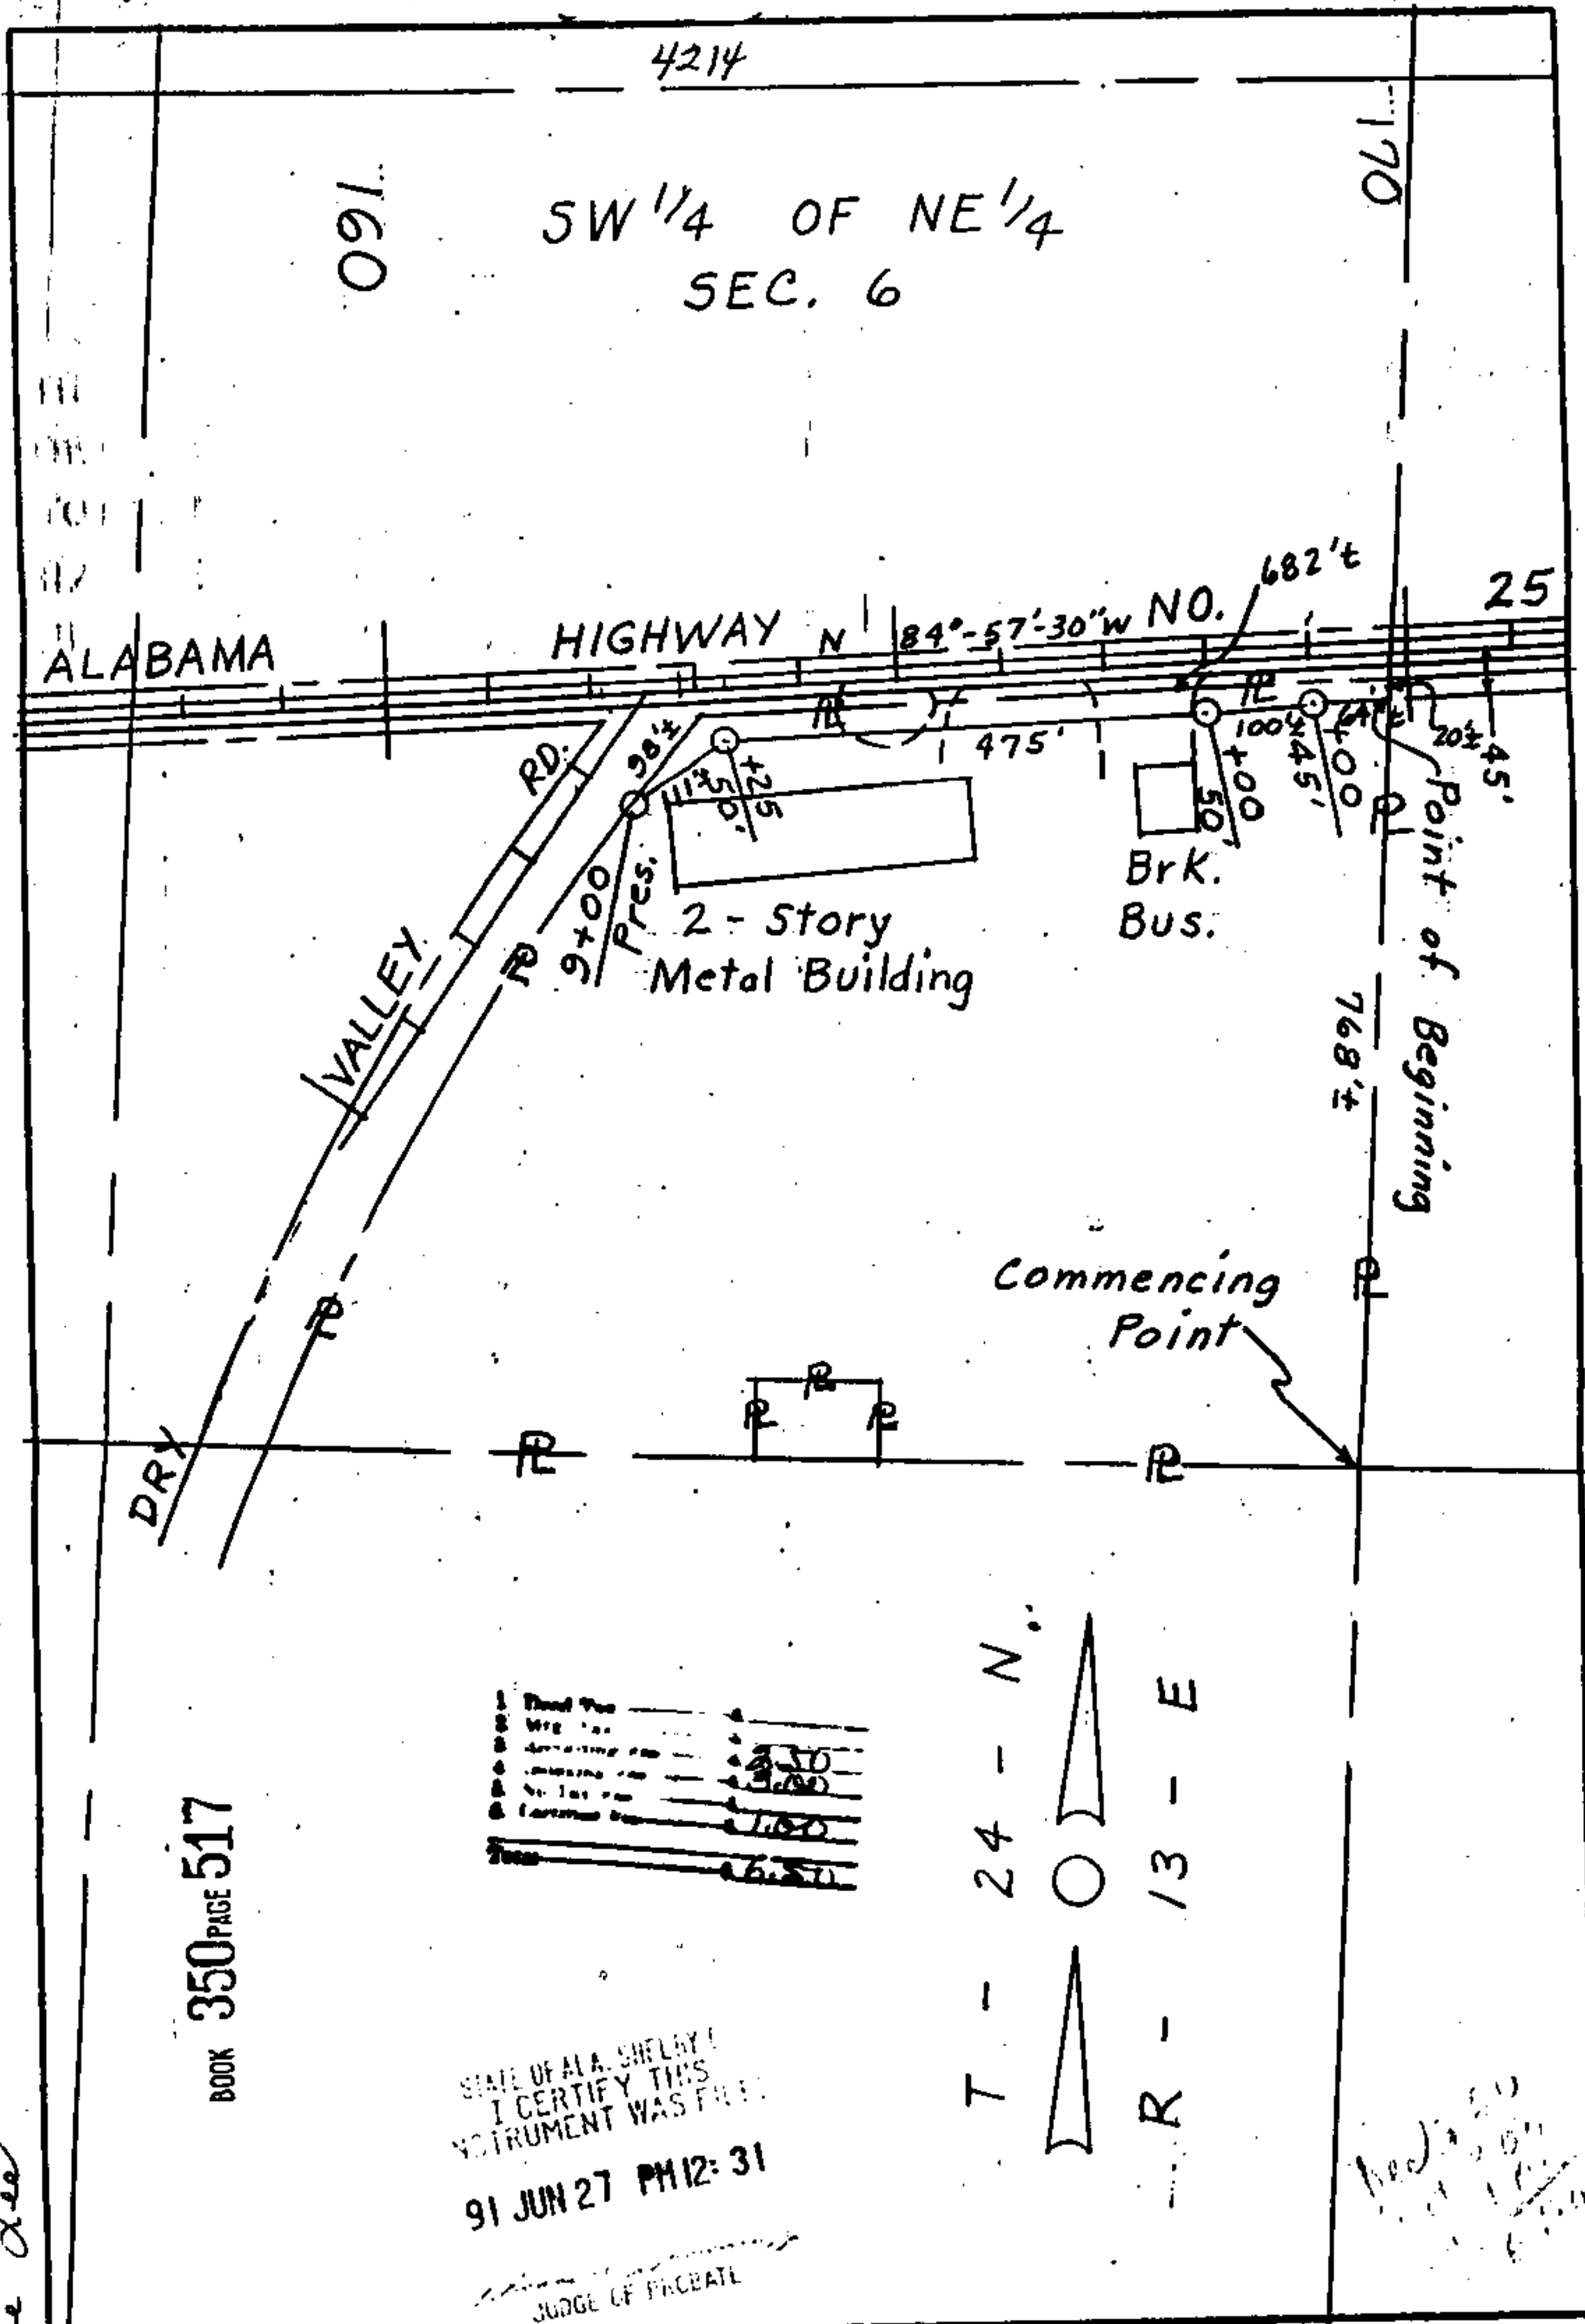


Shores & Lee

BOOK 350 PAGE 517

1. Road Fee	
2. Mfg. Fee	
3. Advertising Fee	2.50
4. Landmark Fee	3.00
5. No. 1st Fee	1.00
6. Carriage Fee	
Total	6.50

STATE OF ALA. SHELBY
I CERTIFY THIS
INSTRUMENT WAS FILED
91 JUN 27 PM 12:31

JUDGE OF PROBATE

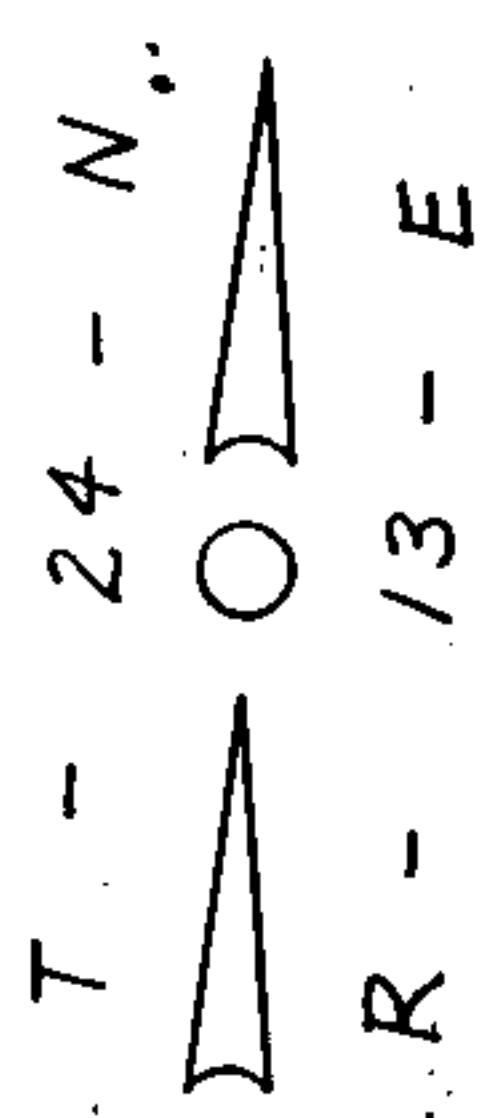

TRACT NUMBER	(46)	STATE OF ALABAMA HIGHWAY DEPARTMENT
OWNER:	TORAK CORPORATION	PROJECT NUMBER OLB 059-
TOTAL ACREAGE:	16.00	COUNTY -SHELBY-025-001
R/W REQUIRED:	0.39	
REMAIN	15.61	SCALE: 1" = 200' DATE: 9-11-89