
RESURVEY OF LOTS 11, 12, 13, 14 & 15, TOWN OF ADAM BROWN - PHASE 2

RESIDENTIAL SUBDIVISION
AS RECORDED IN MAP BOOK 8, PAGE 25, SHELBY COUNTY, AL

SITUATED IN THE N.E. I/4 OF S.W. I/4 OF SECTION 2, TOWNSHIP 19 S., RANGE 2 W., SHELBY COUNTY, AL

SCALE: I" = 20'

DATE: 6-10-91

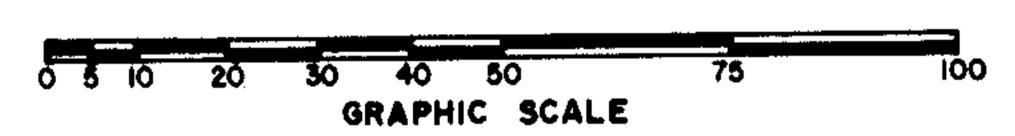


HENRY K. MCBRIDE

REG. L.S. NO. 12706

91 JUN 27 PM 2: 45

The purpose of this resurvey is to resubdivide the five existing lots into four residential lots.

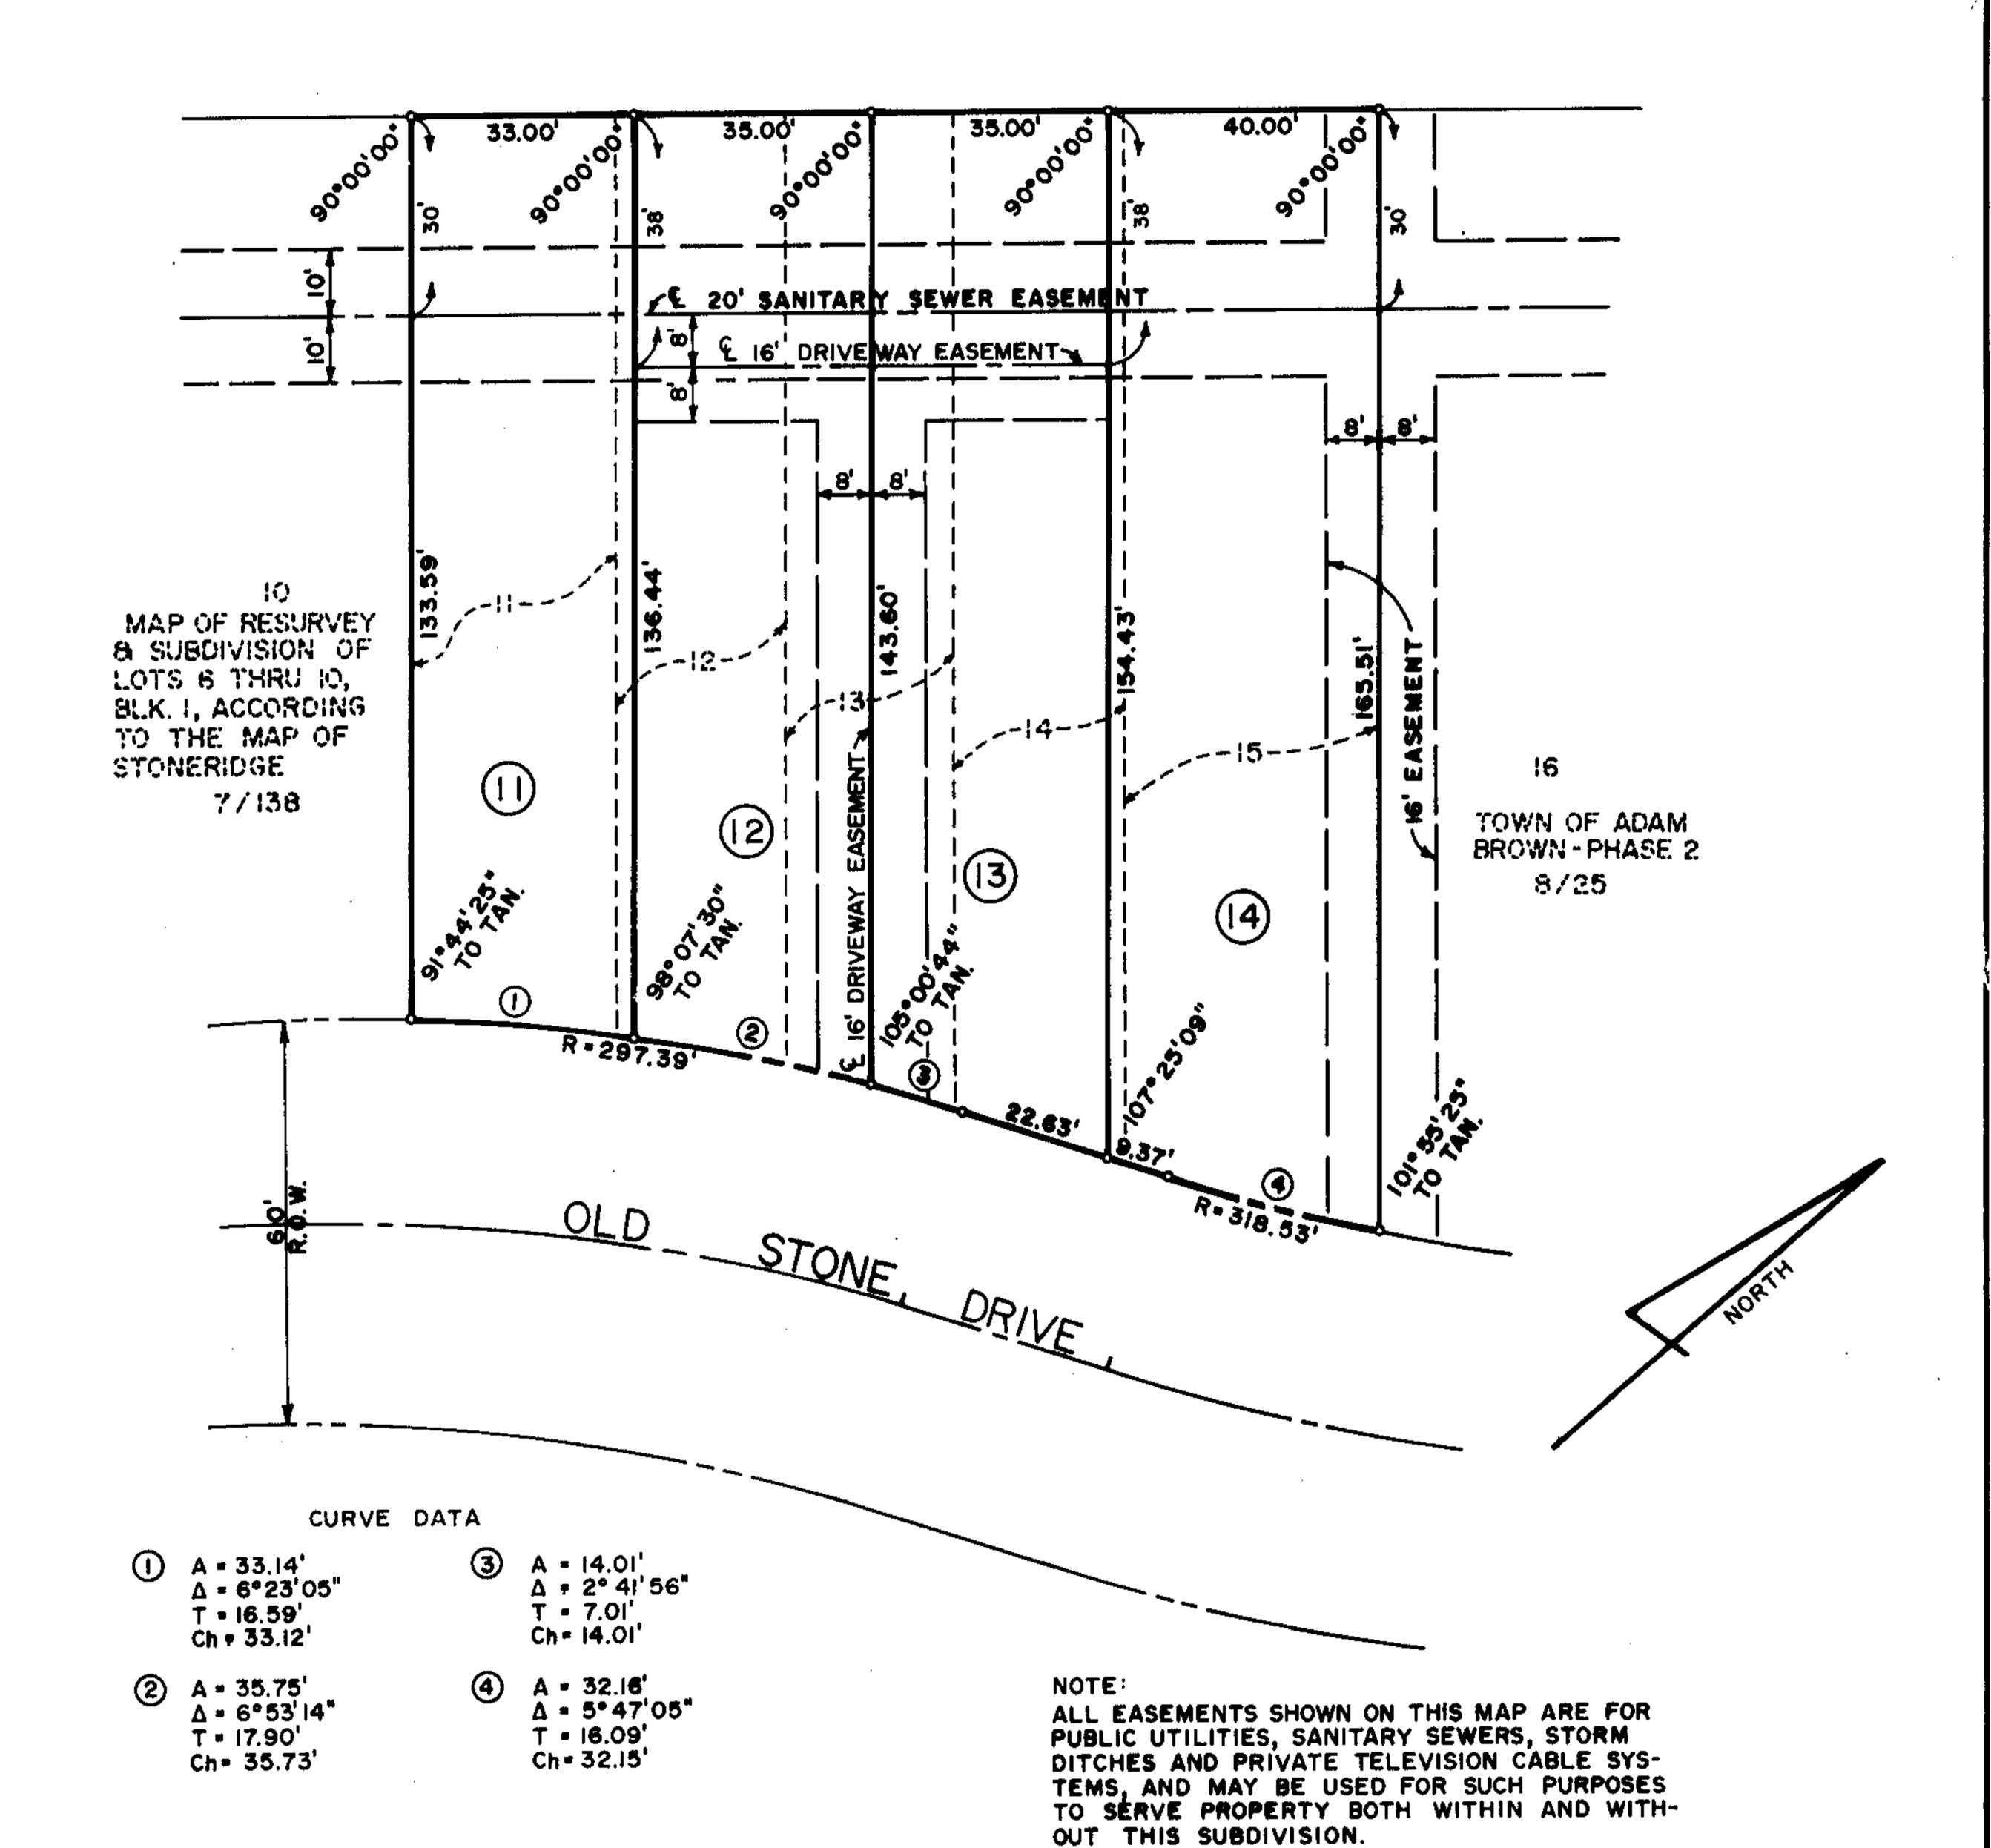

STATE OF ALABAMA SHELBY COUNTY

The undersigned, Henry K. McBride, Registered Land Surveyor, State of Alabama, and Deer Springs Estates, Inc., owner, hereby certify that this plat or map was made pursuant to a survey made by said surveyor and that said survey and this plat or map were made at the instance of said owner; that this plat or map is a true and correct map of lands shown therein and known as RESURVEY OF LOTS 11, 12, 13 14 & 15, TOWN OF ADAM BROWN - PHASE 2, showing the subdivisions into which it is proposed to divide said lands, giving the length and bearings of the boundaries of each lot and its number, showing the streets, alleys, and public grounds; giving the bearings, length, width and name of each street, as well as the number of each lot and block, and showing the relation of the lands to the survey of Town of Adam Brown - Phase 2 as recorded in the office of the Probate Judge of Shelby County in Map Book 8, Page 25; and that iron pins have been installed at all lot corners and curve points as shown and designated by small open circles on said plat or map. Said owner also certifies that it is the owner of said lands and that the same are not subject to any mortgage, except a mortgage held by SouthTrust Mortgage Corporation.

Deer Springs Estates, Inc.

Springs Estates, Inc., Owner

STATE OF ALABAMA SHELBY COUNTY

I, C. HANDAU WILLIAMS, as Notary Public in and for said County and State, do hereby certify that Henry K. McBride, whose name is signed to the foregoing certificate as a surveyor, and Henry K. McBride, as designated officer for Deer springs Estates, Inc., whose name is signed to same as owner, and W.GUY WAKKEN, as designated officer for SouthTrust Mortgage Corporation, whose name is signed to same as mortgagee, all of whom are known to me, acknowledged before me, on this date, that after having been duly informed of the contents of said certificates, they executed same voluntarily as such individuals (or in any other capacities) with full authority thereof.

Given under my hand and seal this 12th day of June, 1991.

Notary Public 7.13 11)

General Notes:

- Contractor and/or developer are responsible for providing building sites free of drainage problems.
- 2. No further subdivision of any parcel shown hereon shall be allowed without the prior approval of the Shelby County Planning Commission.
- 3. Shelby County is not responsible for the maintenance of any easements shown on this plat outside of the public right-of-way.

	APPROVED	BY: PLET DAM 6/27/9/ SHELBY COUNTY ENGINEER
	APPROVED	BY: SHELBY COUNTY PLANNING COMMISSION M
i	APPROVED	BY: SHELBY COUNTY HEALTH DEPARTMENT
		BY: Winter M. Boutwell DISTRICT FIRE CHIEF
	APPROVED	BY: A COCK TAYLOR & MATHIS