



15' PRIVATE SEWER ESMT. FOR LOT 18 ONLY. MAINTENANCE OF SEWER PIPE IS THE RESPONSIBILITY OF THE OWNER OF LOT 18.

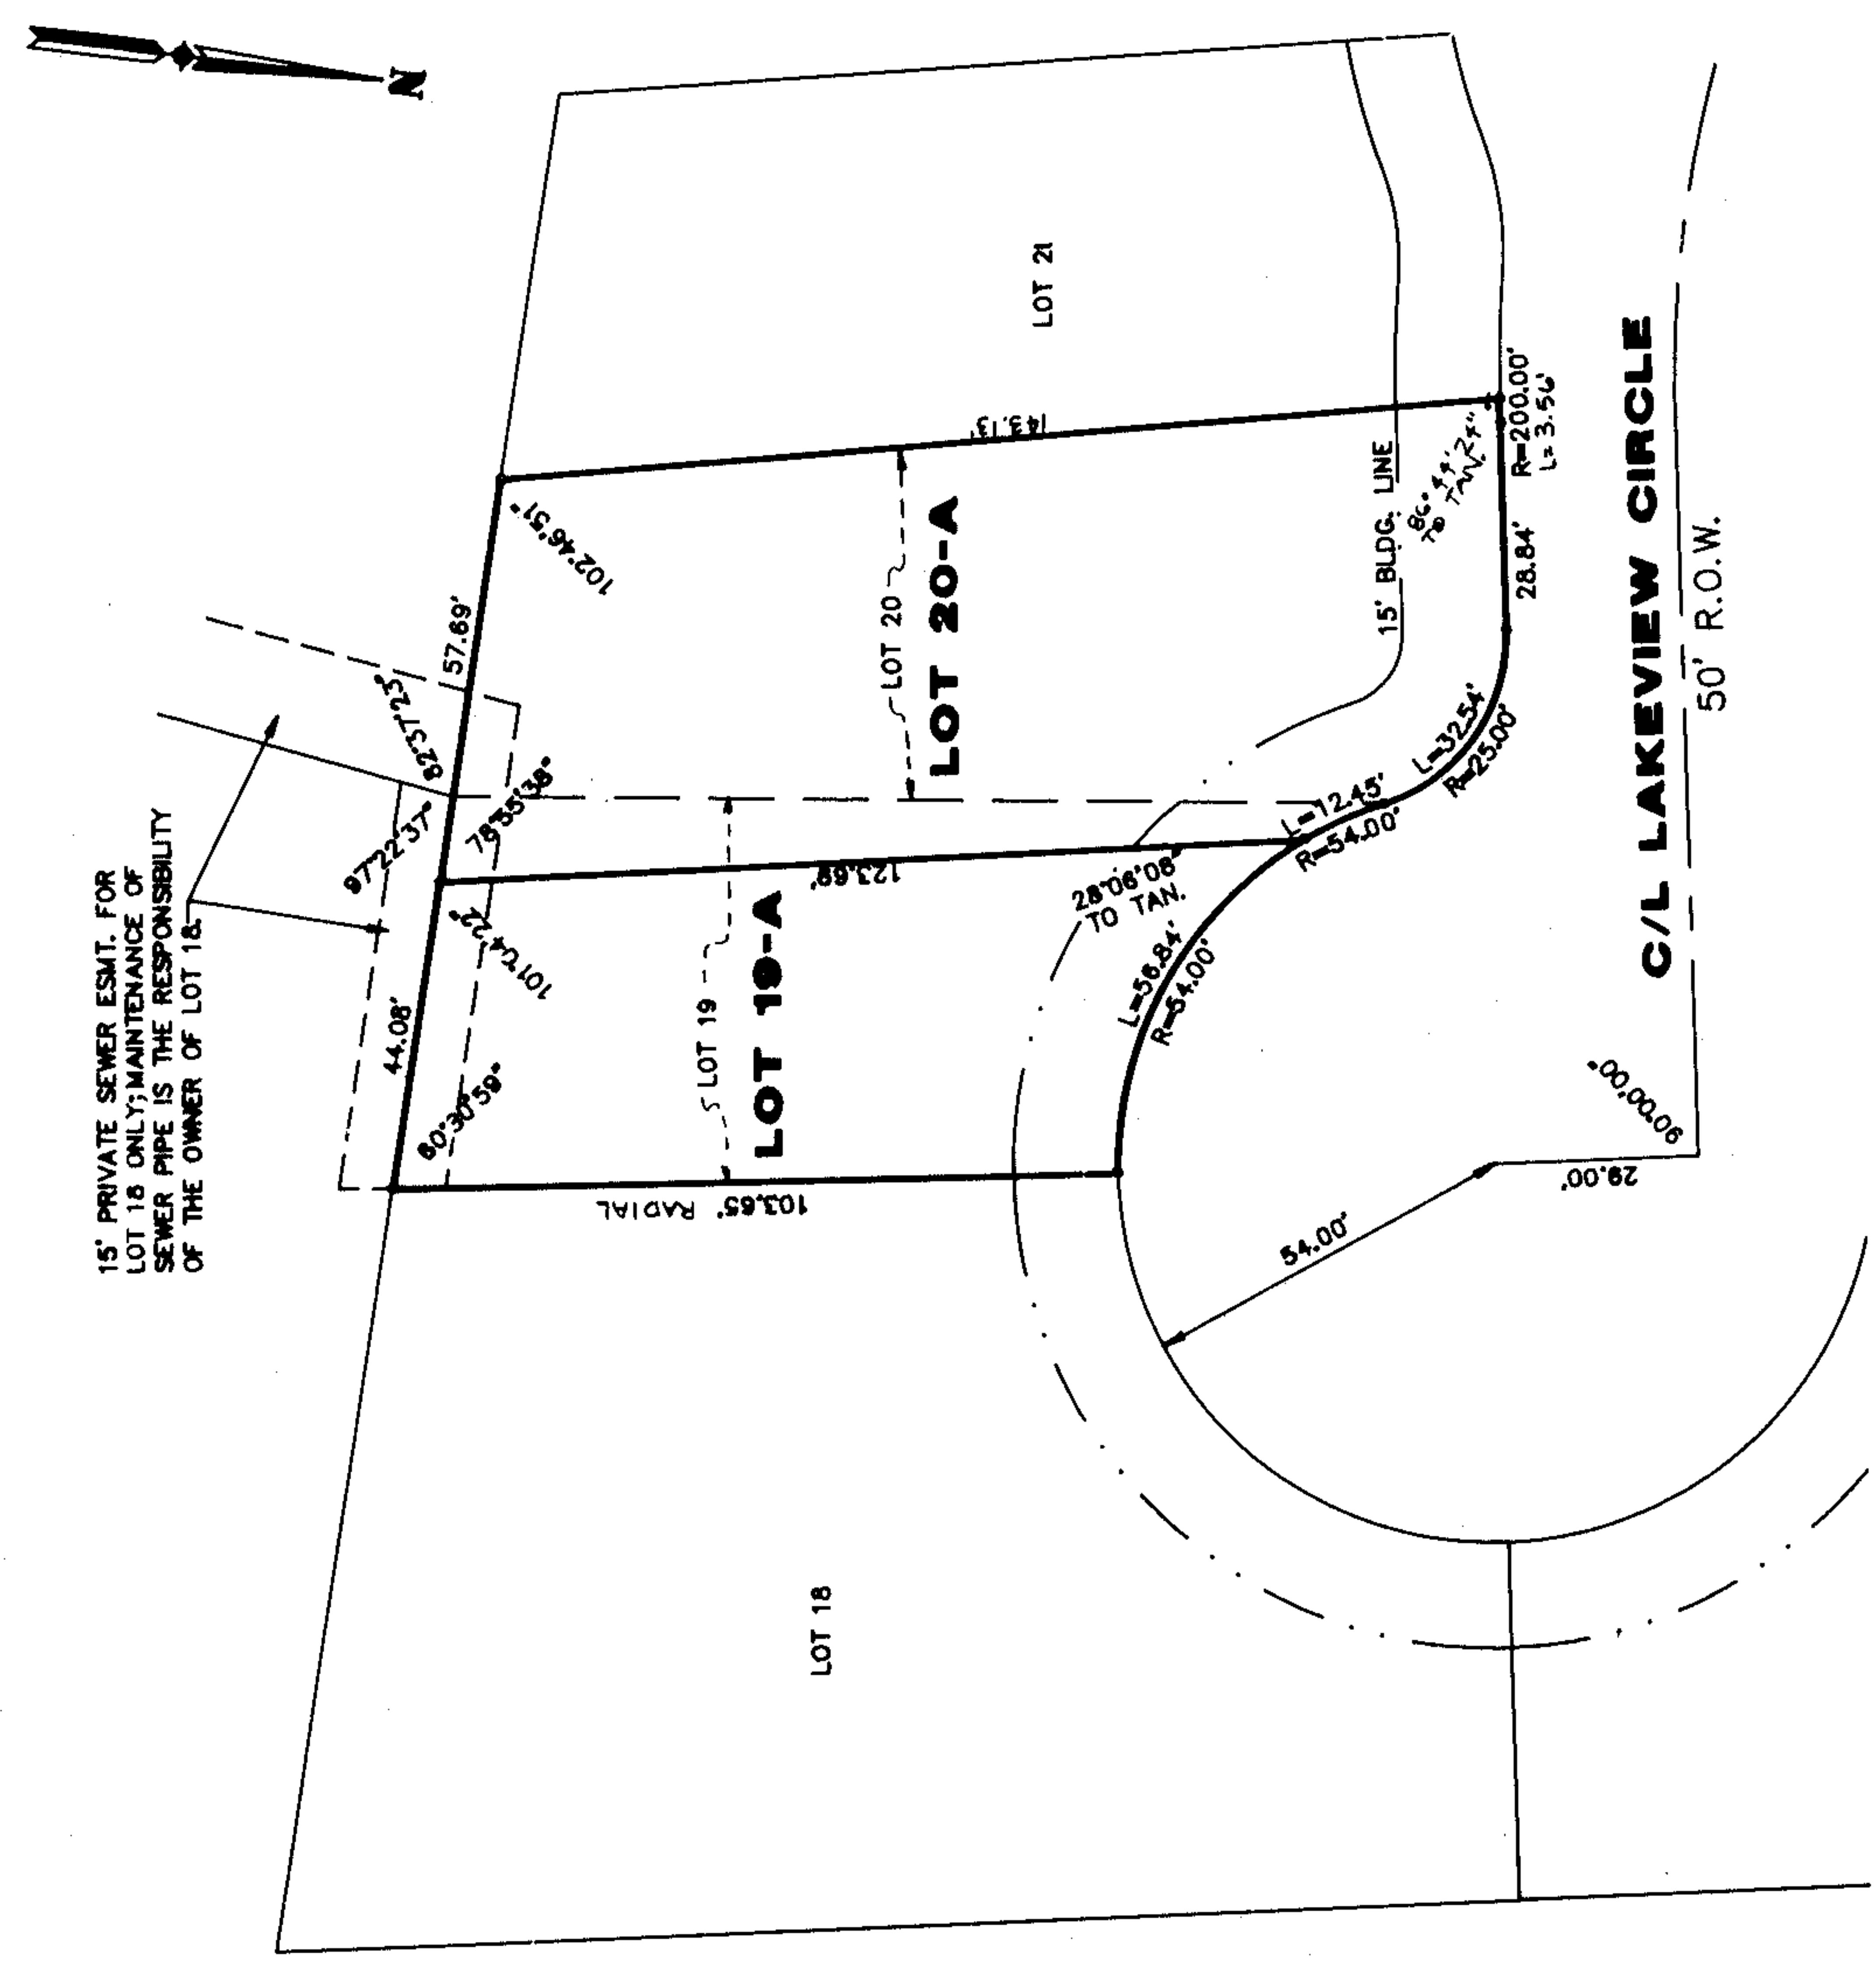

# RESURVEY OF LOTS 19 AND 20 THE COTTAGES OF SOUTHLAKE

BEING A RESURVEY OF PART OF THE AMENDED MAP OF THE COTTAGES OF SOUTHLAKE AS RECORDED IN MAP BOOK 16, PAGE 139, SITUATED IN THE NW 1/4 OF THE SE 1/4 AND THE SW 1/4 OF THE NE 1/4 OF SECTION 20, TOWNSHIP 19 SOUTH, RANGE 2 WEST, SHELBY COUNTY, ALABAMA.

DATE: JUNE 4, 1993 SCALE: 1"=30'

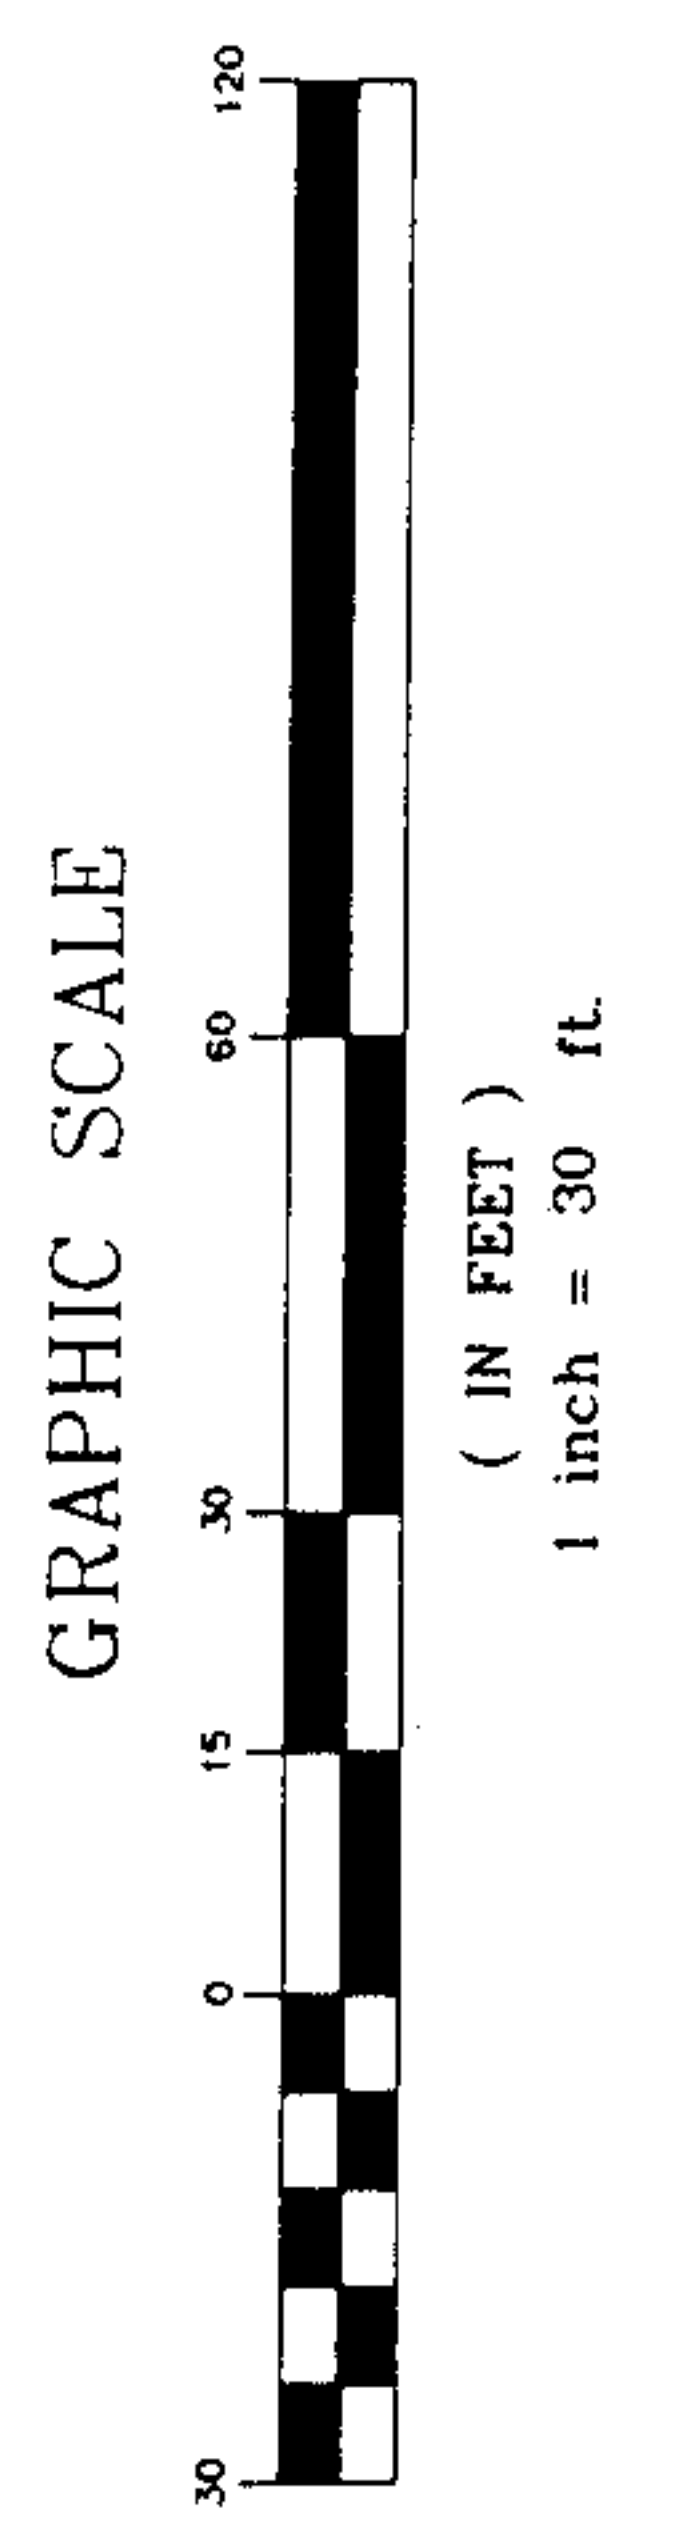


DEVELOPER: M BYROM CORPORATION  
ENGINEER: ARRINGTON ENGINEERING & LAND SURVEYING INC.

**AE** ARRINGTON ENGINEERING & LAND SURVEYING, INC.  
2105 OLD MONTGOMERY HIGHWAY  
SUITE 100-A  
PELHAM, ALABAMA 35124  
{205} 985-9315

STATE OF ALABAMA  
SHELBY COUNTY

I, Jeff D. Arrington, a Registered Surveyor of the State of Alabama and Owners, hereby certify that this plat map was made pursuant to a survey made by said surveyor and that said survey and this plat or map were made at the instance of said Owners; that this plat or map is a true and correct plat or map of lands shown hereon and known as RESURVEY OF LOTS 19 AND 20, THE COTTAGES OF SOUTHLAKE showing the streets, alleys and public grounds, giving the bearings, length, width and the name of each street as well as the number of each lot and block, showing the relation of the lands to the Government Survey; and that iron pins have been installed at all lot corners and curve points as shown and designated by small open circles on said plat or map. Said Owners also certify that they are the Owners of said lands and that the same is subject to a mortgage held by First Alabama Bank, Said Survey was completed in accordance with the requirements of the minimum technical standards for the practice of land surveying in the State of Alabama.

Owner: Victory Martin Owner: Marty Byrom  
Howard Brothers Development, Inc. M. Byrom Corporation  
President: Arthur W. Howard President: Marty Byrom

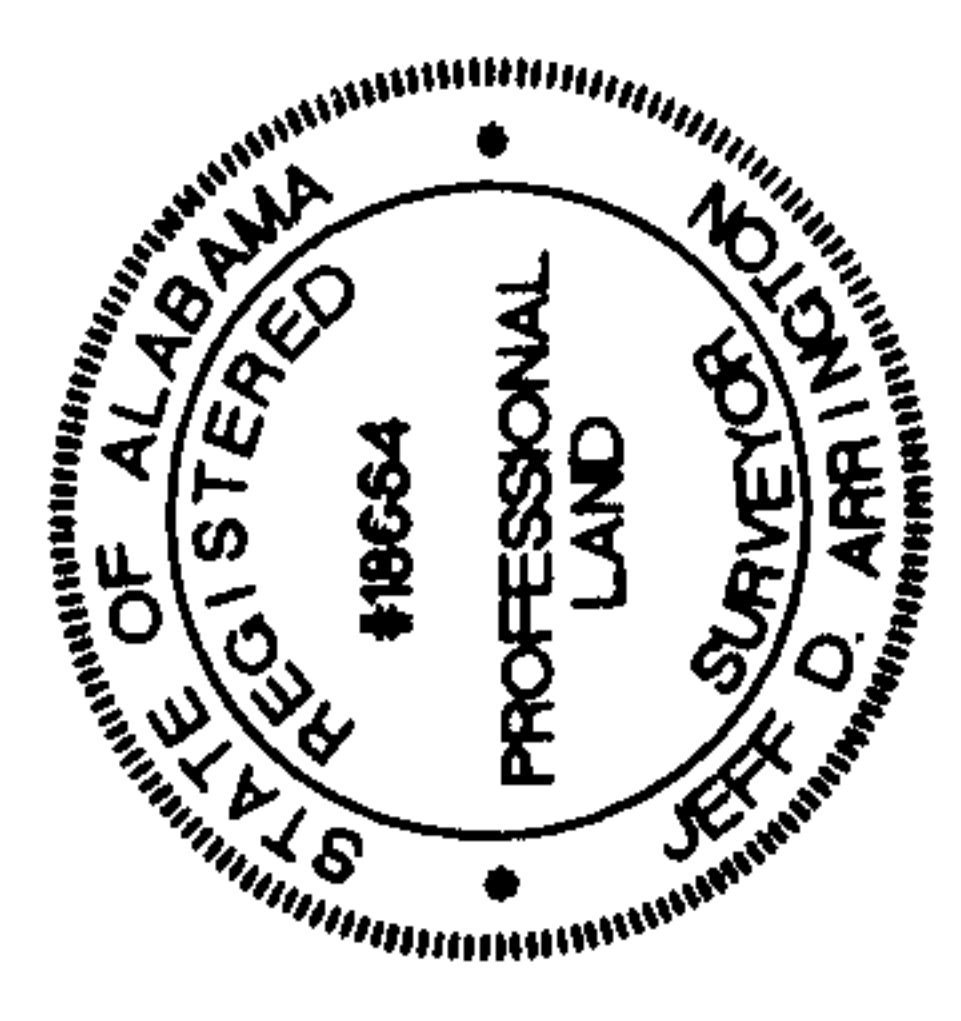

Signed Mortgagees: Charles Watkins  
First Alabama Bank  
Vice-President: Charles Watkins

APPROVED: Charles Watkins DATE: 6/4/93  
Chairman, Planning & Zoning Commission

APPROVED: Charles Watkins DATE: 6-22-93  
City Clerk

APPROVED: Travis J. Lindsey DATE: 6/4/93  
Hoover City Engineer

State of Alabama  
Shelby County  
I, Victoria L. Martin, a Notary Public in and for said County and State, do hereby certify that Marty Byrom whose name is signed to the foregoing certificate as Owner and who is known to me, acknowledged before me on this date, that after having been duly informed to the contents of said certificate, he executed same voluntarily as such individual with full authority therefor.

Given under my hand and seal this 5 day of June 1993.  
Victoria L. Martin  
Notary Public My Commission Expires: \_\_\_\_\_

State of Alabama  
Shelby County  
I, Travis J. Lindsey, a Notary Public in and for said County and State, do hereby certify that Charles Watkins whose name is signed to the foregoing certificate as Vice President of First Alabama Bank and who is known to me, that after having been duly informed to the contents of said certificate, he executed same voluntarily as such individual with full authority therefor.

Given under my hand and seal this 17 day of June 1993.  
Travis J. Lindsey  
Notary Public My Commission Expires: \_\_\_\_\_

State of Alabama  
Shelby County  
I, Victoria L. Martin, a Notary Public in and for said County and State, do hereby certify that Jeff D. Arrington whose name is signed to the foregoing certificate as Surveyor-Engineer and who is known to me, acknowledged before me on this date, that after having been duly informed to the contents of said certificate, he executed same voluntarily as such individual with full authority therefor.

Given under my hand and seal this 4th day of JUNE 1993.  
Victoria L. Martin  
Notary Public My Commission Expires: \_\_\_\_\_

State of Alabama  
Shelby County  
I, Keith Sims, a Notary Public in and for said County and State, do hereby certify that Arthur W. Howard whose name is signed to the foregoing certificate as Owner and who is known to me, acknowledged before me on this date, that after having been duly informed to the contents of said certificate, he executed same voluntarily as such individual with full authority therefor.

Given under my hand and seal this 5 day of June 1993.  
Keith Sims  
Notary Public My Commission Expires: \_\_\_\_\_

