BROOK HIGHLAND
AN EDDLEMAN COMMUNITY
21 St SECTOR
PHASE II

SCALE: 1'-50'

SCALE: 1'-50'

SCALE: 1'-50'

SO 0 50 19 and 30. TOWNSHIP 18 SOUTH.

SITUATED IN SECTIONS 19 and 30. TOWNSHIP 18 SOUTH.


SHEET 1 OF 1


SHEET 1 OF 1

SHEET 1 OF 1

SARED BY KENNETH 8 WEYGAND, REG. NO. 11768

DEVELOPER EDOLEMAN PROPERTIE
2700 HIGHWAY 280 SOU
BIRDHINGHAM AL 3522

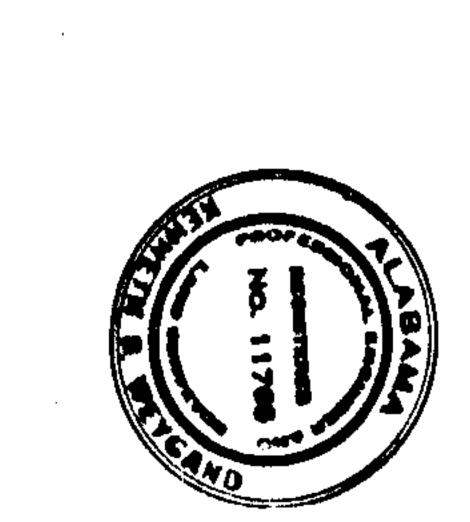

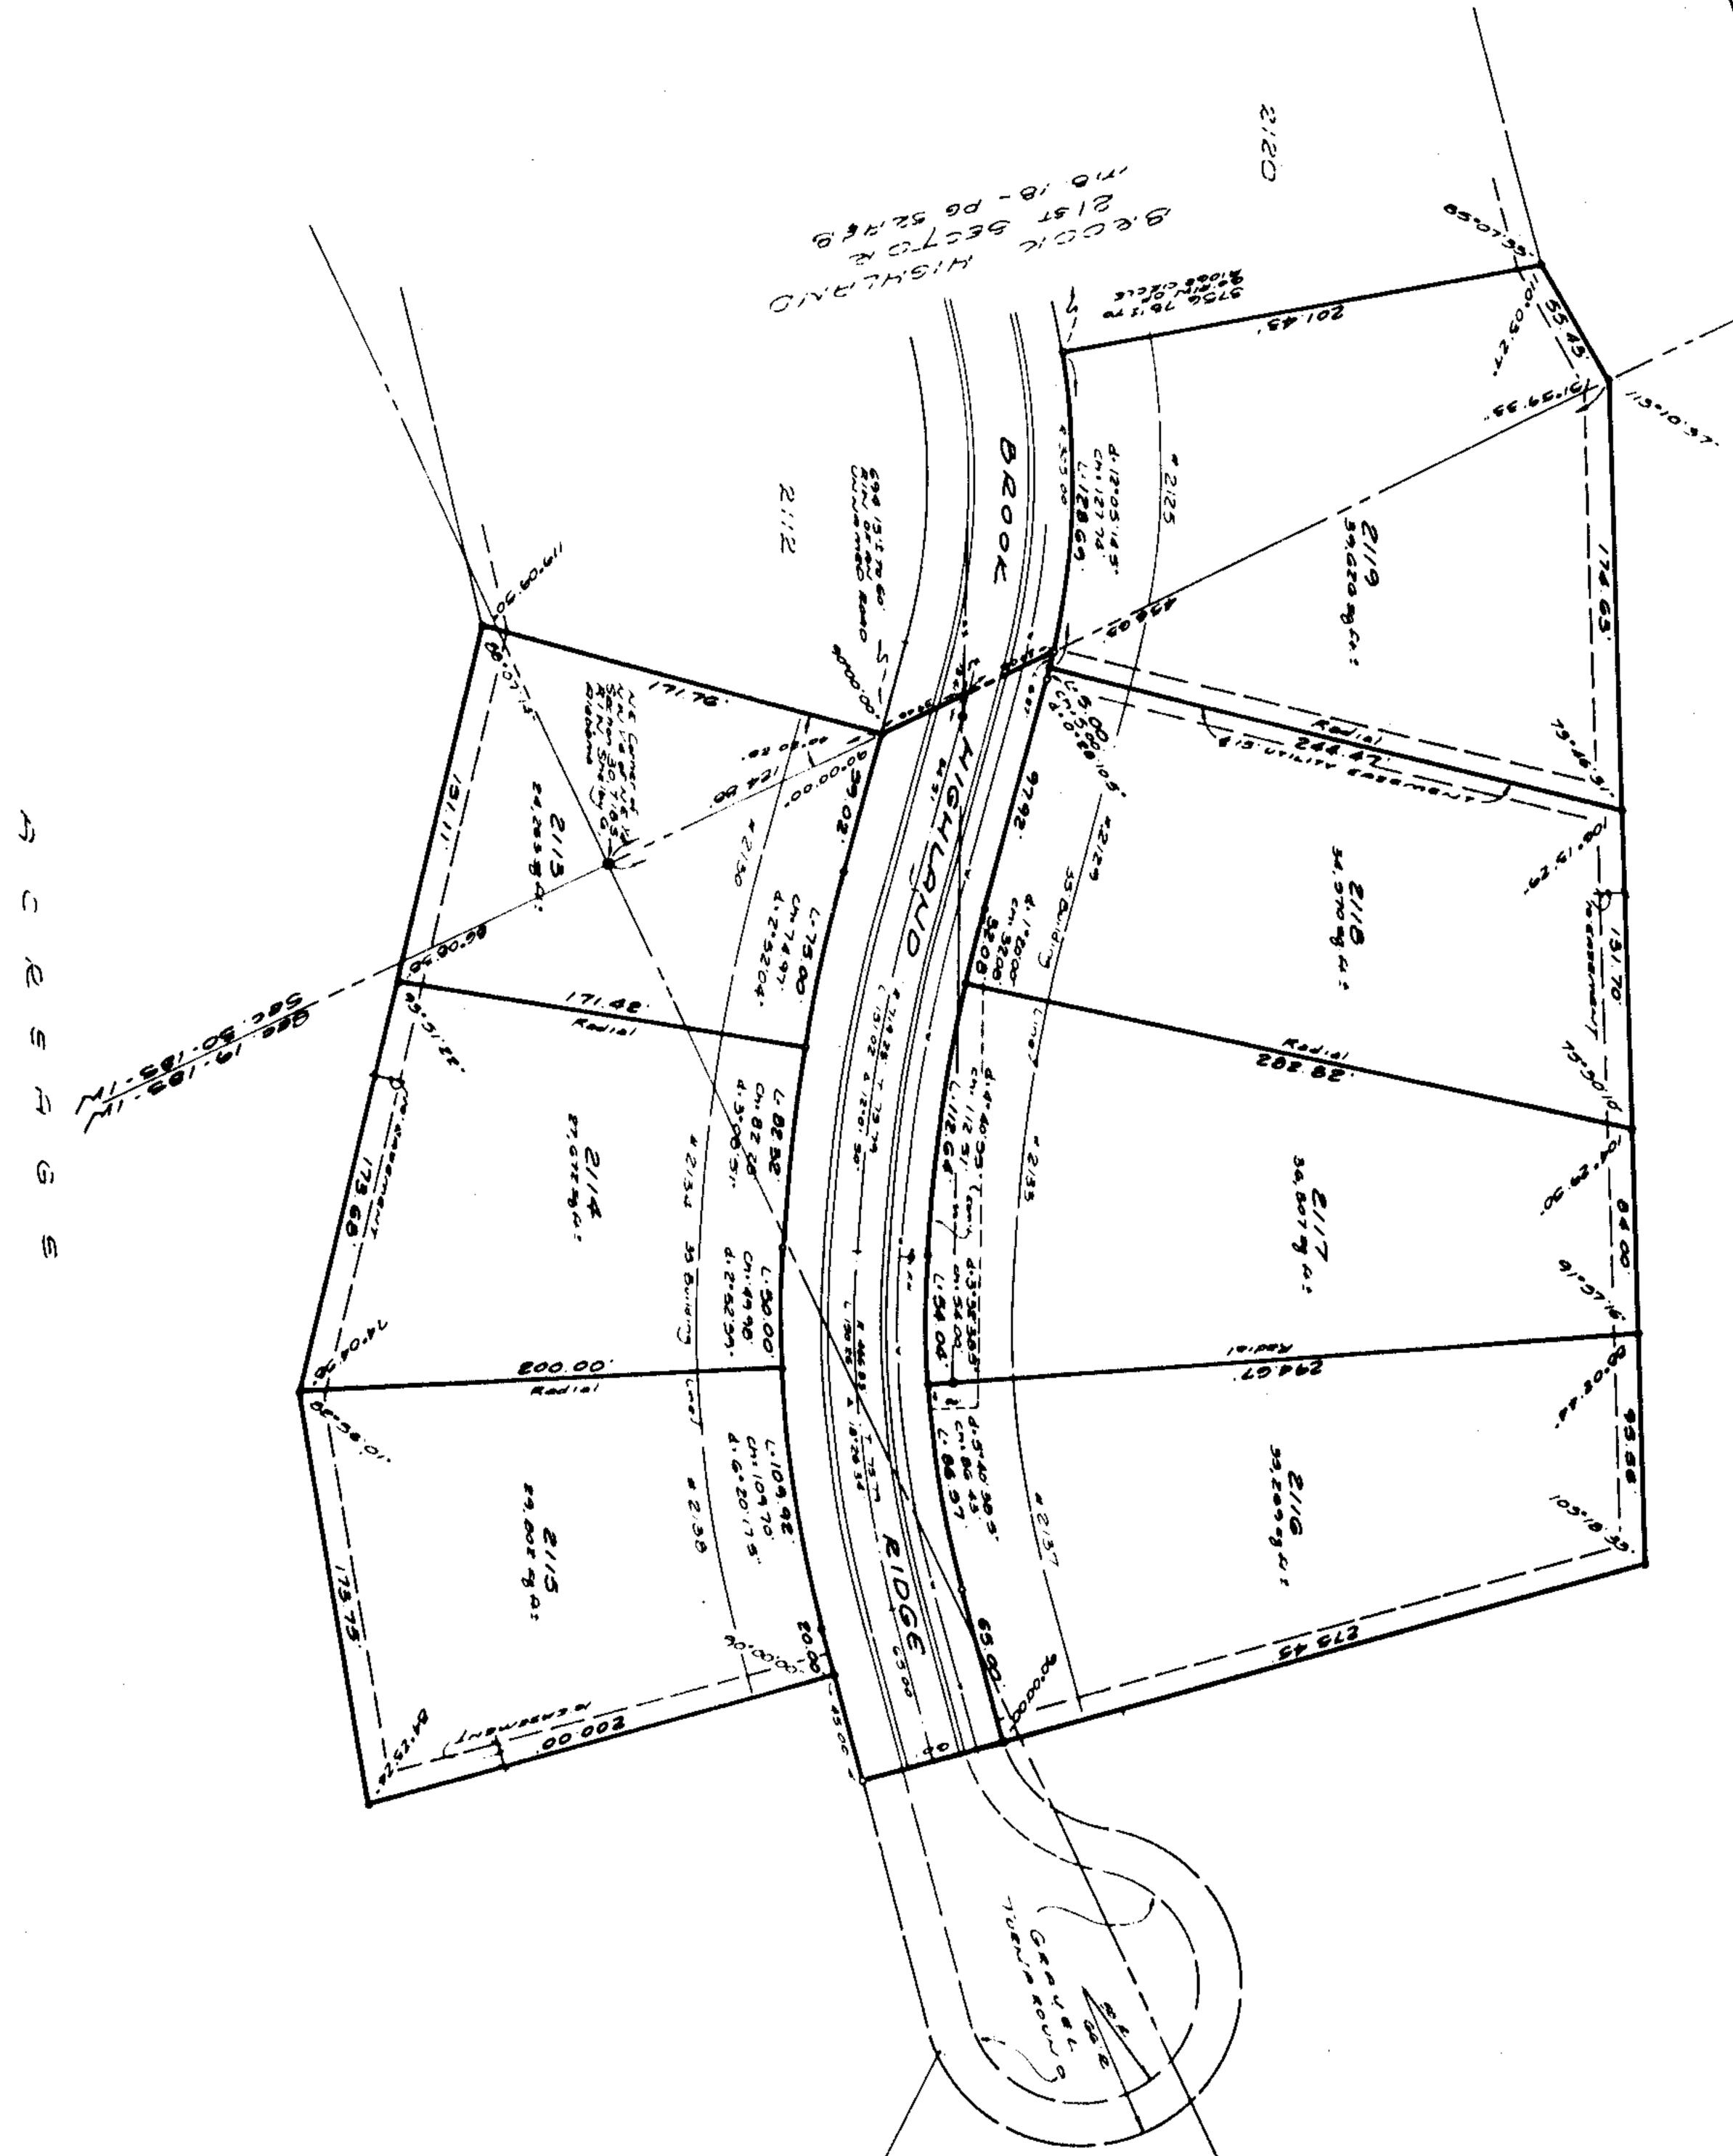

ore as on this artificate. he

UB/UB/1994-R4604 U9154 AM CENTIFIED WELF COMIT NAME & PROME.