Map Best 19, Page 21

## COUNTRY CLUB VILLAGE RESURVEY NO.3


BEING A RESURVEY OF LOTS 25 AND 26, COUNTRY CLUB VILLAGE (RECORDED IN MAP BOOK 16, PAGE 47)

SITUATED IN THE N.E. 1/4 OF THE S.W. 1/4 OF SECTION 2, TOWNSHIP 19 SOUTH, RANGE 2 WEST SHELBY COUNTY, ALABAMA

SCALE: 1"-30'

## WALTER SCHOEL ENGINEERING CO., INC.

1001 22ND STREET SOUTH BIRMINGHAM, ALABAMA 35205 (205)323-6166

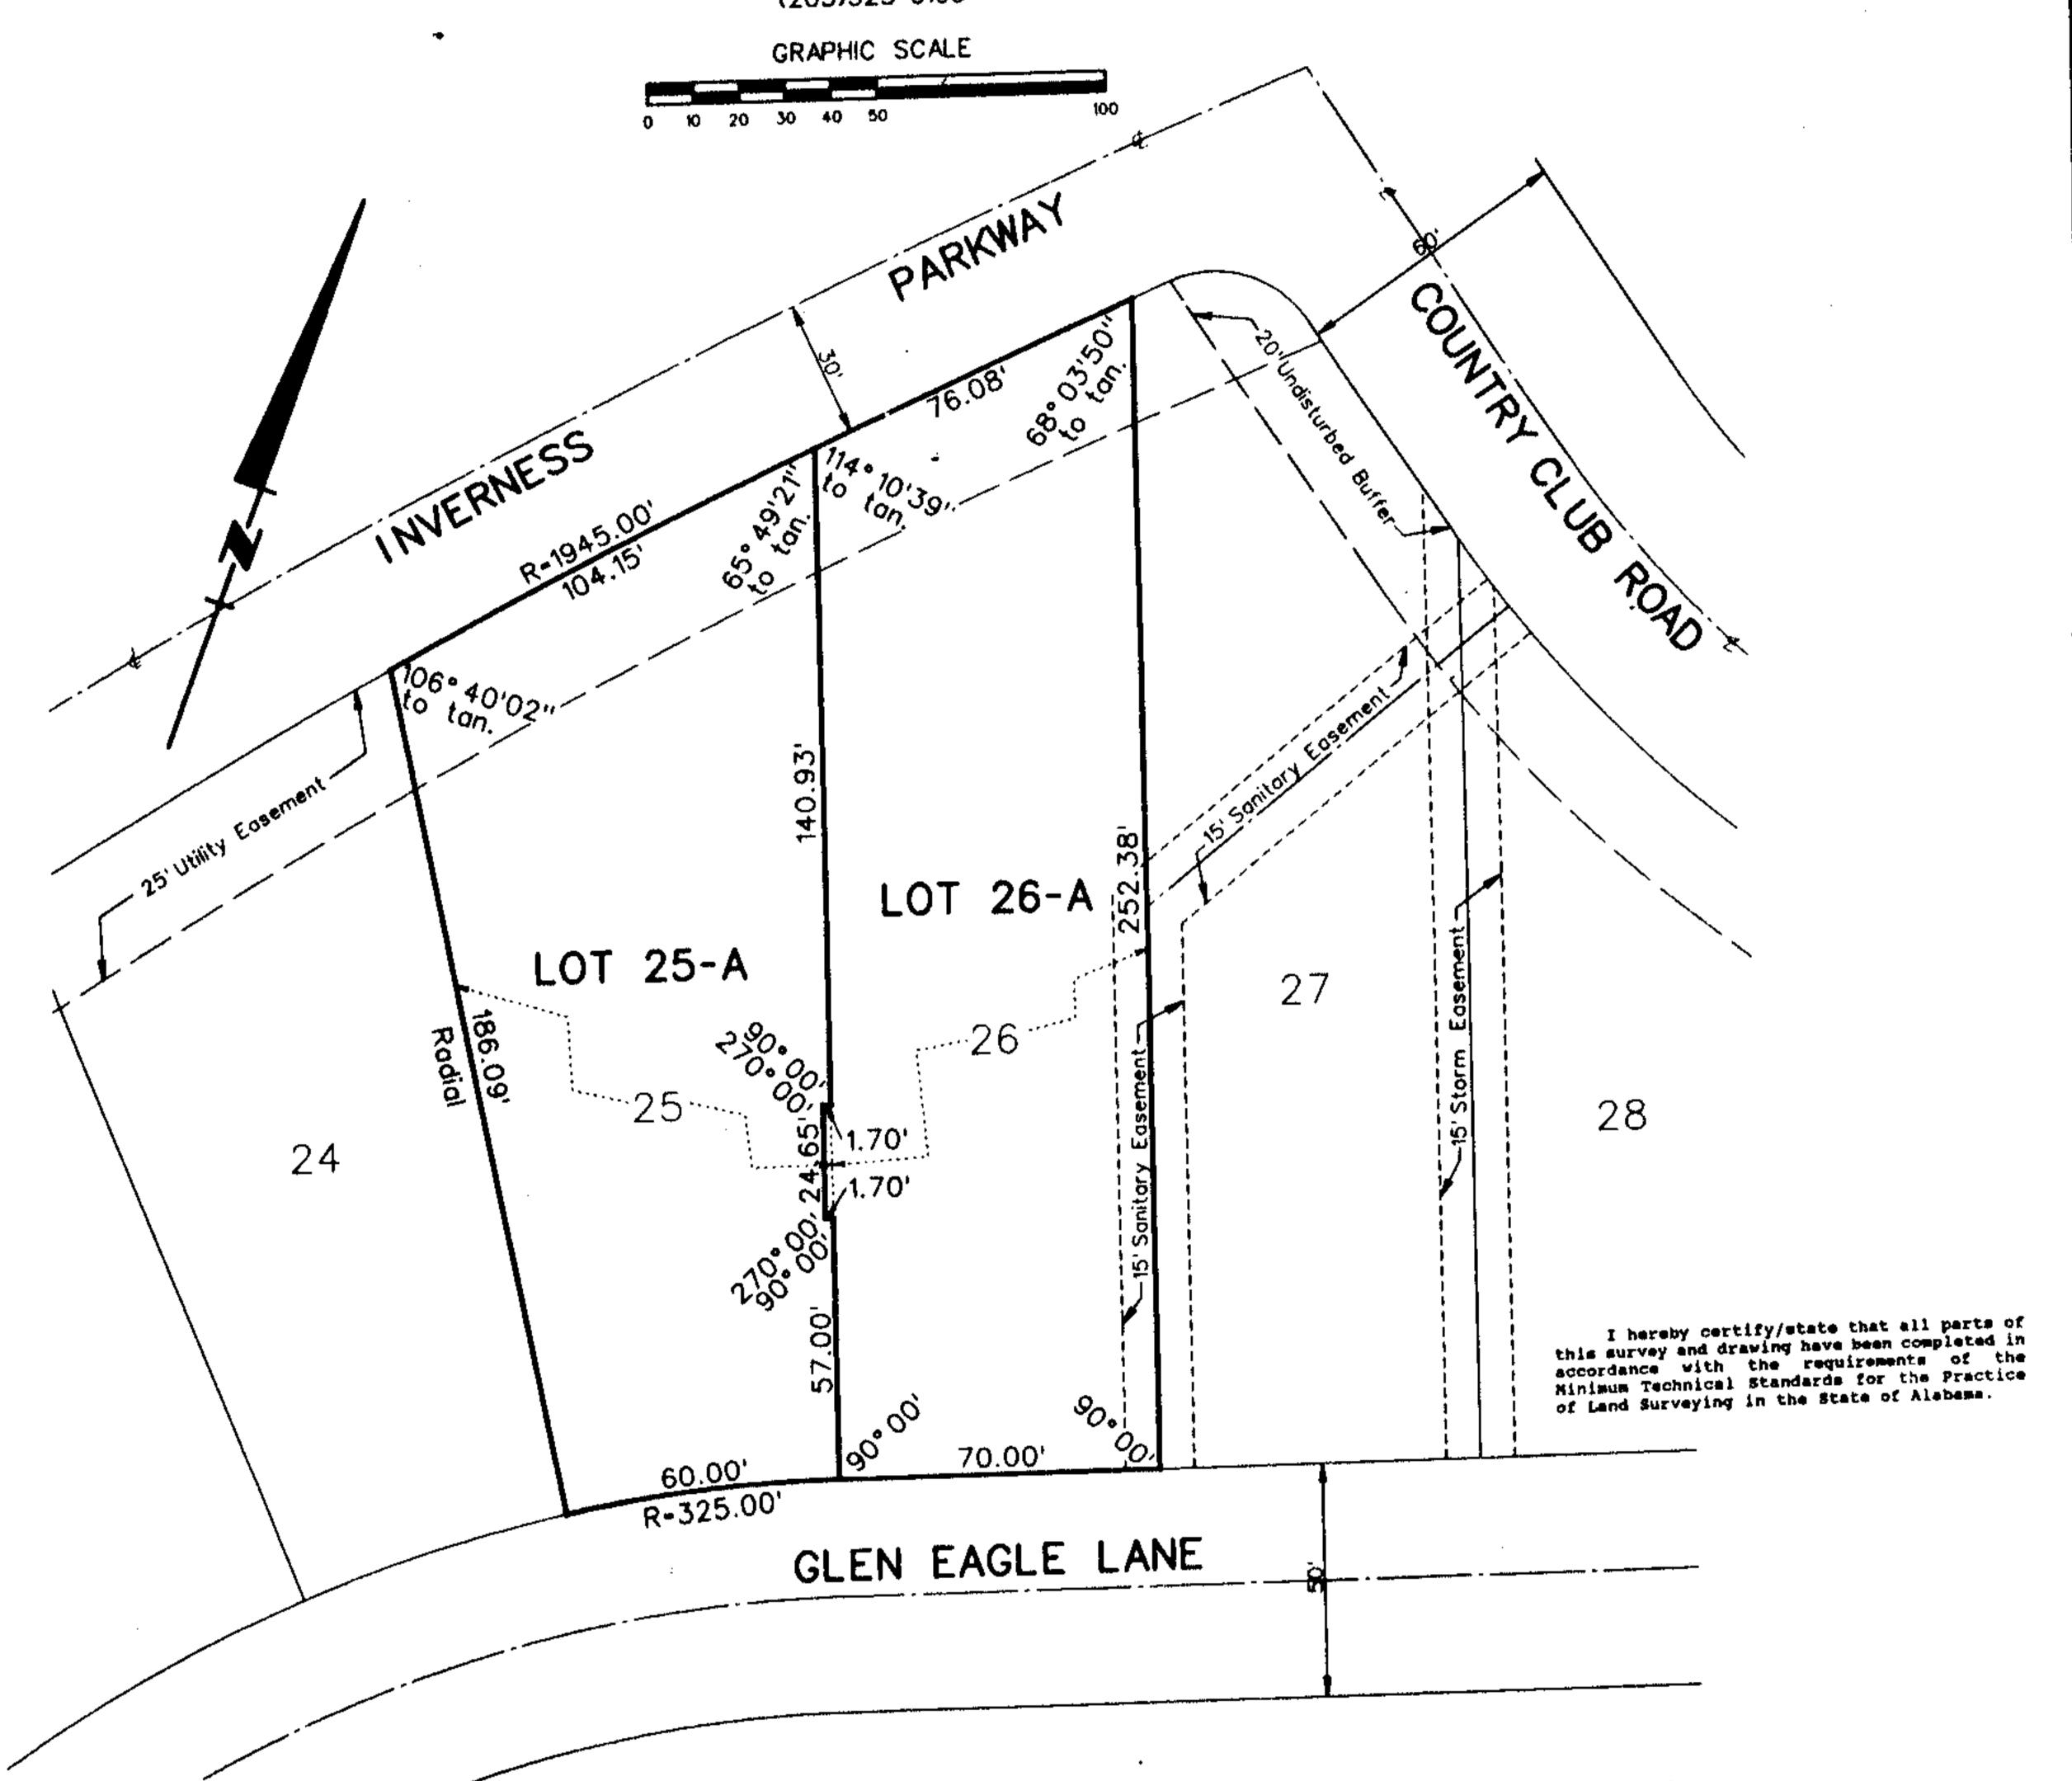

## STATE OF ALABAMA JEFFERSON COUNTY

The undersigned, Walter School, Jr., registered Land Surveyor, State of Alabama, and B.W.A. Development Corp., Owner, hereby certifies that this plat of map was made pursuant to a survey made by said Surveyor and that said survey and this plat or map were made at the that this plat of map was made pursuant to a survey made by said Surveyor and that said survey and this plat or map were made at the instance of said Owner; that this plat or map is a true and correct map of lands shown therein and to be known as COUNTRY CLUB VILLAGE instance of said Owner; that this plat or map is a true and correct map of lands shown therein and to be known as COUNTRY CLUB VILLAGE instance of said lands of the boundaries of each RESURVEY NO.3, showing the subdivisions into which it is proposed to divide said lands, giving the length, width and name of each street, as well as the number lot and its number, showing the streets, alleys and public grounds, giving the length, width and name of each street, as well as the number of each lot and block, and showing the relations of the lands to Country Club Village, as recorded in Map Book 16, Page 47 in the office of each lands and block, and showing the subdivisions into which it is proposed to divide said lands, giving the length, and the lands is country to be a lands of the lands in the lands in the lands is co

WALTER SCHOEL ENGINEERING COMPANY, INC.

Walter School, Jr., Ala. Reg. No. 3092



B.W.A. DEVELOPMENT CORP.

Thomas H. Bigham

STATE OF ALABAMA JEFFERSON COUNTY

I, LERCY W. HARKING , as Notary Public in and for said County and State, do hereby certify that Walter School, Jr., whose name is signed to the foregoing certificate as Surveyor, who is known to me, acknowledged before me, on this date, that after having whose name is signed to the foregoing certificate, he executed same voluntarily as such individual with full authority therefor.

Given under my hand and seal this 3RD day of OCTOBER, 1994.

Nother Papilio

STATE OF ALABAMA JEFFERSON COUNTY

I, Wather Compact , as Notary Public in and for said County and State, do hereby certify that Thomas H. Busham whose name is signed to the foregoing certificate as Construction Manager of B.W.A. Development Corp., as Owner, who is known to me, whose name is signed to the foregoing certificate as Construction Manager of B.W.A. Development Corp., as Owner, who is known to me, whose name is signed to the foregoing certificate as Construction of B.W.A. Development Corp., as Owner, who is known to me, who is known to me, or the contents of said certificate, he executed same voluntarily as such officer in his representative capacity, with full authority therefor.

constantly as such officer in his representative capacity, with full authority therefor.

Given under my hand and seal this 192 day of 10 fells. 1994.

Notary Public my commission exercise 5/9/9

BY: State Planning & Zoning Commission

APPROVED:

BY: Tity Engineer ( )

desc303

APPROVED:

BY CLEY CLEY CLEY

Inst + 1994-31735

LOVELVISSA-SITTED DELIS AM CERTIFIED DELIS AM COUNTY HUSE OF PROMITE