

1400

**RESTRICTIVE COVENANTS and
GRANT OF LAND EASEMENT for
Underground Facilities in Subdivision**

Alabama Power 

WE Number: 6700-08-8046-4-00

STATE OF ALABAMA

County of SHELBY

GRANTEE'S ADDRESS
ALABAMA POWER CO.
) P.O. BOX 2641
BIRMINGHAM, AL 35291-1980

**RIGHTS COVER ALL COMPANY FACILITIES
LOCATED ALONG THE ROUTE SHOWN
ON THE ATTACHED DRAWING WITHIN
THE SUBDIVISION IDENTIFIED HEREIN.**

KNOW ALL MEN BY THESE PRESENTS, THAT: WHEREAS, the "Grantor", (whether one or more) are owners of record of the following described real estate in SHELBY County, Alabama, to wit: Chassee Creek Townhomes Subdivision (the "Subdivision") as shown on the plat recorded in Map Book 18, page 73, in the Office of the Judge of Probate of SHELBY County, Alabama (the "Property") and

WHEREAS, the said Grantor is desirous of granting Alabama Power Company, (the Company) an easement for underground electrical facilities and of establishing or placing the heretofore described subdivision under certain restrictive covenants to insure the use of the property for attractive residential purposes and thereby to secure to each lot owner the same advantages insured to other lot owners.

NOW, THEREFORE, The Grantor, for and in consideration of One and No/100 Dollars (\$1.00), and other good and valuable consideration, to Grantor in hand paid by the Company, the receipt of which is hereby acknowledged, does hereby grant to the Company, its successors and assigns, the right to construct, install, operate, maintain and replace, and the right to permit other corporations and persons to construct, install, operate, maintain and replace, along a route to be selected by the Company, (generally shown hatched on the attached drawing) its successors or assigns, all conduits, cables, trans closures and other appliances and facilities (above ground and below ground) useful or necessary in connection therewith, for the underground transmission and distribution of electric power and for underground communication service upon, under and across the Property.

Together with all the rights and privileges necessary or convenient for the full enjoyment or use thereof, including the right of ingress and egress to and from said facilities and the right to excavate for installation, replacement, repair and removal thereof; and also the right to cut and keep clear any and all obstructions or obstacles of whatever character on, under and above said facilities.

TO HAVE AND TO HOLD such easement to the Company, its successors and assigns, forever.

And, the undersigned Grantor further does hereby adopt the following conditions, restrictions, covenants and limitations which shall apply in their entirety to all lots in the said Subdivision and shall run with the title to said property, and which shall be included in any conveyance of title to any or all of said lots in said subdivision:

1. The owners of lots within the Subdivision will not erect or grant to any person, firm or corporation the right, license or privilege to erect or use or permit the use of overhead wires, poles or overhead facilities of any kind for electrical, telephone, or cable television service on said real estate (except such poles and overhead facilities as may be required at those places where distribution facilities enter and leave said subdivision, or existing and/or future overhead transmission or communication facilities on existing Alabama Power Company rights of way). Nothing herein shall be construed to prohibit overhead street lighting, or ornamental yard lighting, where serviced by underground wires or cables.

2. In order to beautify said Subdivision for the benefit of all lot owners and permit Alabama Power Company to install underground electric service to each house in said Subdivision for the mutual benefit of all lot owners therein, no owner of any lot within said Subdivision will commence construction of any house on any lot until such owner (1) notifies Alabama Power Company that such construction is proposed, (2) grants in writing to Alabama Power Company such rights and easements as Alabama Power Company deems necessary in connection with its construction, operation, maintenance, replacement and removal of underground service laterals of each lot, and (3) otherwise complies with the Rules and Regulations for Underground Residential Distribution on file with and approved by the Alabama Public Service Commission. Further, no plants, shrubs, fences, walls or other obstructions shall be placed in front of or within three (3) feet of any side of any pad-mounted equipment and Alabama Power Company shall not be liable for any damages to or destruction of any shrubs, trees, flowers, grass or other plants caused by the equipment or employees of the Company or its contractors engaged in the construction, operation, maintenance, replacement or removal of the Company's facilities. Appropriate meter locations must be obtained from Alabama Power Company prior to installing or relocating service entrance facilities and associated internal wiring. Owners must install meter sockets provided by Alabama Power Company to the Company's specifications and provide and install two (2) inch (for 200 amp) or three (3) inch (for 400 amp) schedule 40 PVC or equivalent galvanized conduit from the meter socket to two (2) feet below finished grade.

3. Alabama Power Company, its successors and assigns, will retain title to all underground facilities installed by the Company or its contractors, including but not limited to the service lateral and outdoor metering socket serving each said house, and said service entrance facilities provided by Alabama Power Company will not in any way be considered a fixture or fixtures and thereby a part of said real estate, but will remain personal property belonging to Alabama Power Company, its successors and assigns, and will be subject to removal by Alabama Power Company, its successors and assigns, in accordance with applicable Rules and Regulations filed with and approved by the Alabama Public Service Commission.

4. These covenants and restrictions touch and concern and benefit the land and shall run with the land and shall be binding on Alabama Power Company, the undersigned, their respective heirs, successors and assigns. Invalidity of any one of the foregoing covenants and restrictions shall in no way affect any other provision contained herein.

FILED
2019
PROBATE
CLERK
SHELBY COUNTY, ALA
JAN 19 2019
13:50

15 # 1995-12819

IN WITNESS WHEREOF, this instrument has been executed this day 15th of April, 19 94.

GRANTOR:

Witness/Attest:

DALE PARKER

Name of Individual/Company/Partnership

Dale Parker
Signature of Individual/Officer/Partner

Note: This agreement to be recorded in the Judge of Probate in the county as indicated above.

CORPORATE/PARTNERSHIP ACKNOWLEDGMENT

STATE OF ALABAMA)

County of _____)

I, _____, a Notary Public, in and for said County in said State, hereby certify that _____, whose name as _____ of _____ a corporation/partnership, is signed to the foregoing instrument, and who is known to me, acknowledged before me on this day that being informed of the contents of the instrument, he, as such officer/partner and with full authority, executed the same voluntarily for and as the act of said corporation/partnership.

Given under my hand and official seal, this the _____ day of _____, 19 _____.

Notary Public

My commission expires _____.

INDIVIDUAL ACKNOWLEDGMENT

STATE OF ALABAMA)

County of SHELBY)

I, DON D. BAILEY, a Notary Public, in and for said County in said State, hereby certify that DALE PARKER, whose name(s) (is/are) signed to the foregoing instrument, and who (is/are) known to me, acknowledged before me on this date that, being informed of the contents of the agreement, (has/have) executed the same voluntarily on the day the same bears date.

Given under my hand and official seal, this the 15th day of April, 19 94.

Don D. Bailey
Notary Public



My commission expires 04-01-95.

THIS INSTRUMENT PREPARED BY:


DON D. BAILEY

Alabama Power Company
Corporate Real Estate
P.O. Box 2641
Birmingham, AL 35291

DO NOT RECORD WITHOUT ATTACHED DRAWING!

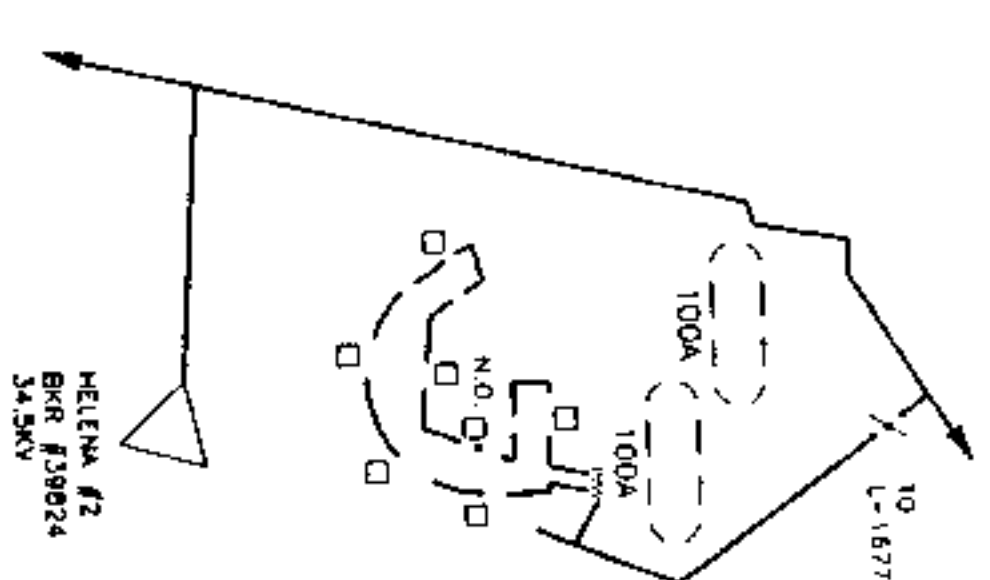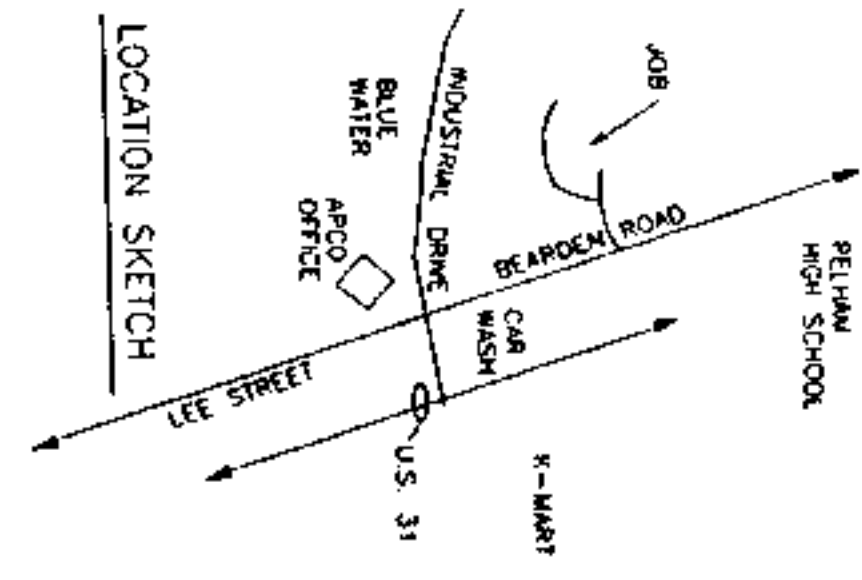

- NOTES:
1. TURN LOADINGS BASED ON L. R. W. 0. 2.5 MP.
 2. PVD CALCULATED ON 2.5 TON AC.
 3. PRIMARY CABLE TO BE 1/0 35KV AND IN 4" DITCH.
 4. PRIMARY CABLE TO BE INSTALLED IN 3" PVC CONDUIT.
 5. SECONDARY TO BE 1/2" & 3/4" & 1" AL XITE 600V IN 3" PVC CONDUIT 42" BE INSTALLED IN 3" PVC CONDUIT ON DITCH SIDE R.O.M. & 30" DITCH ON PRIVATE PROPERTY.
 6. ALL ROAD CROSSINGS WILL COMPLY WITH SHELBY COUNTY HIGHWAY DEPARTMENT AND CITY OF PELHAM REQUIREMENT.
 7. APCO CONTRACTOR TO PERFORM ALL DITCHING, INSTALL ALL CABLE CONDUITS, TRANSFORMERS, TRANSFORMER PADS, GROUND RODS.
 8. INSTALL 200A FAULT INDICATORS IN EACH TRANSFORMER.
 9. APCO CONTRACTOR TO PROVIDE 6910 CRUSHED STONE TO BACKFILL ROAD CROSSINGS.
 10. METER SOCKET LOCATIONS TO BE DETERMINED BY APCO.
 11. ALL METERS TO BE 4" WIDE & 7" MAX ABOVE FINAL GRADE.
 12. THERE SHALL BE NO OBSTRUCTIONS WITHIN 10' OF THE FRONT OF THE PRIMARY COMPARTMENT. THIS INCLUDES SHRUBS & DECORATIVE FENCING.
 13. LOT FRONTAGES TO BE 20' ON AVERAGE.

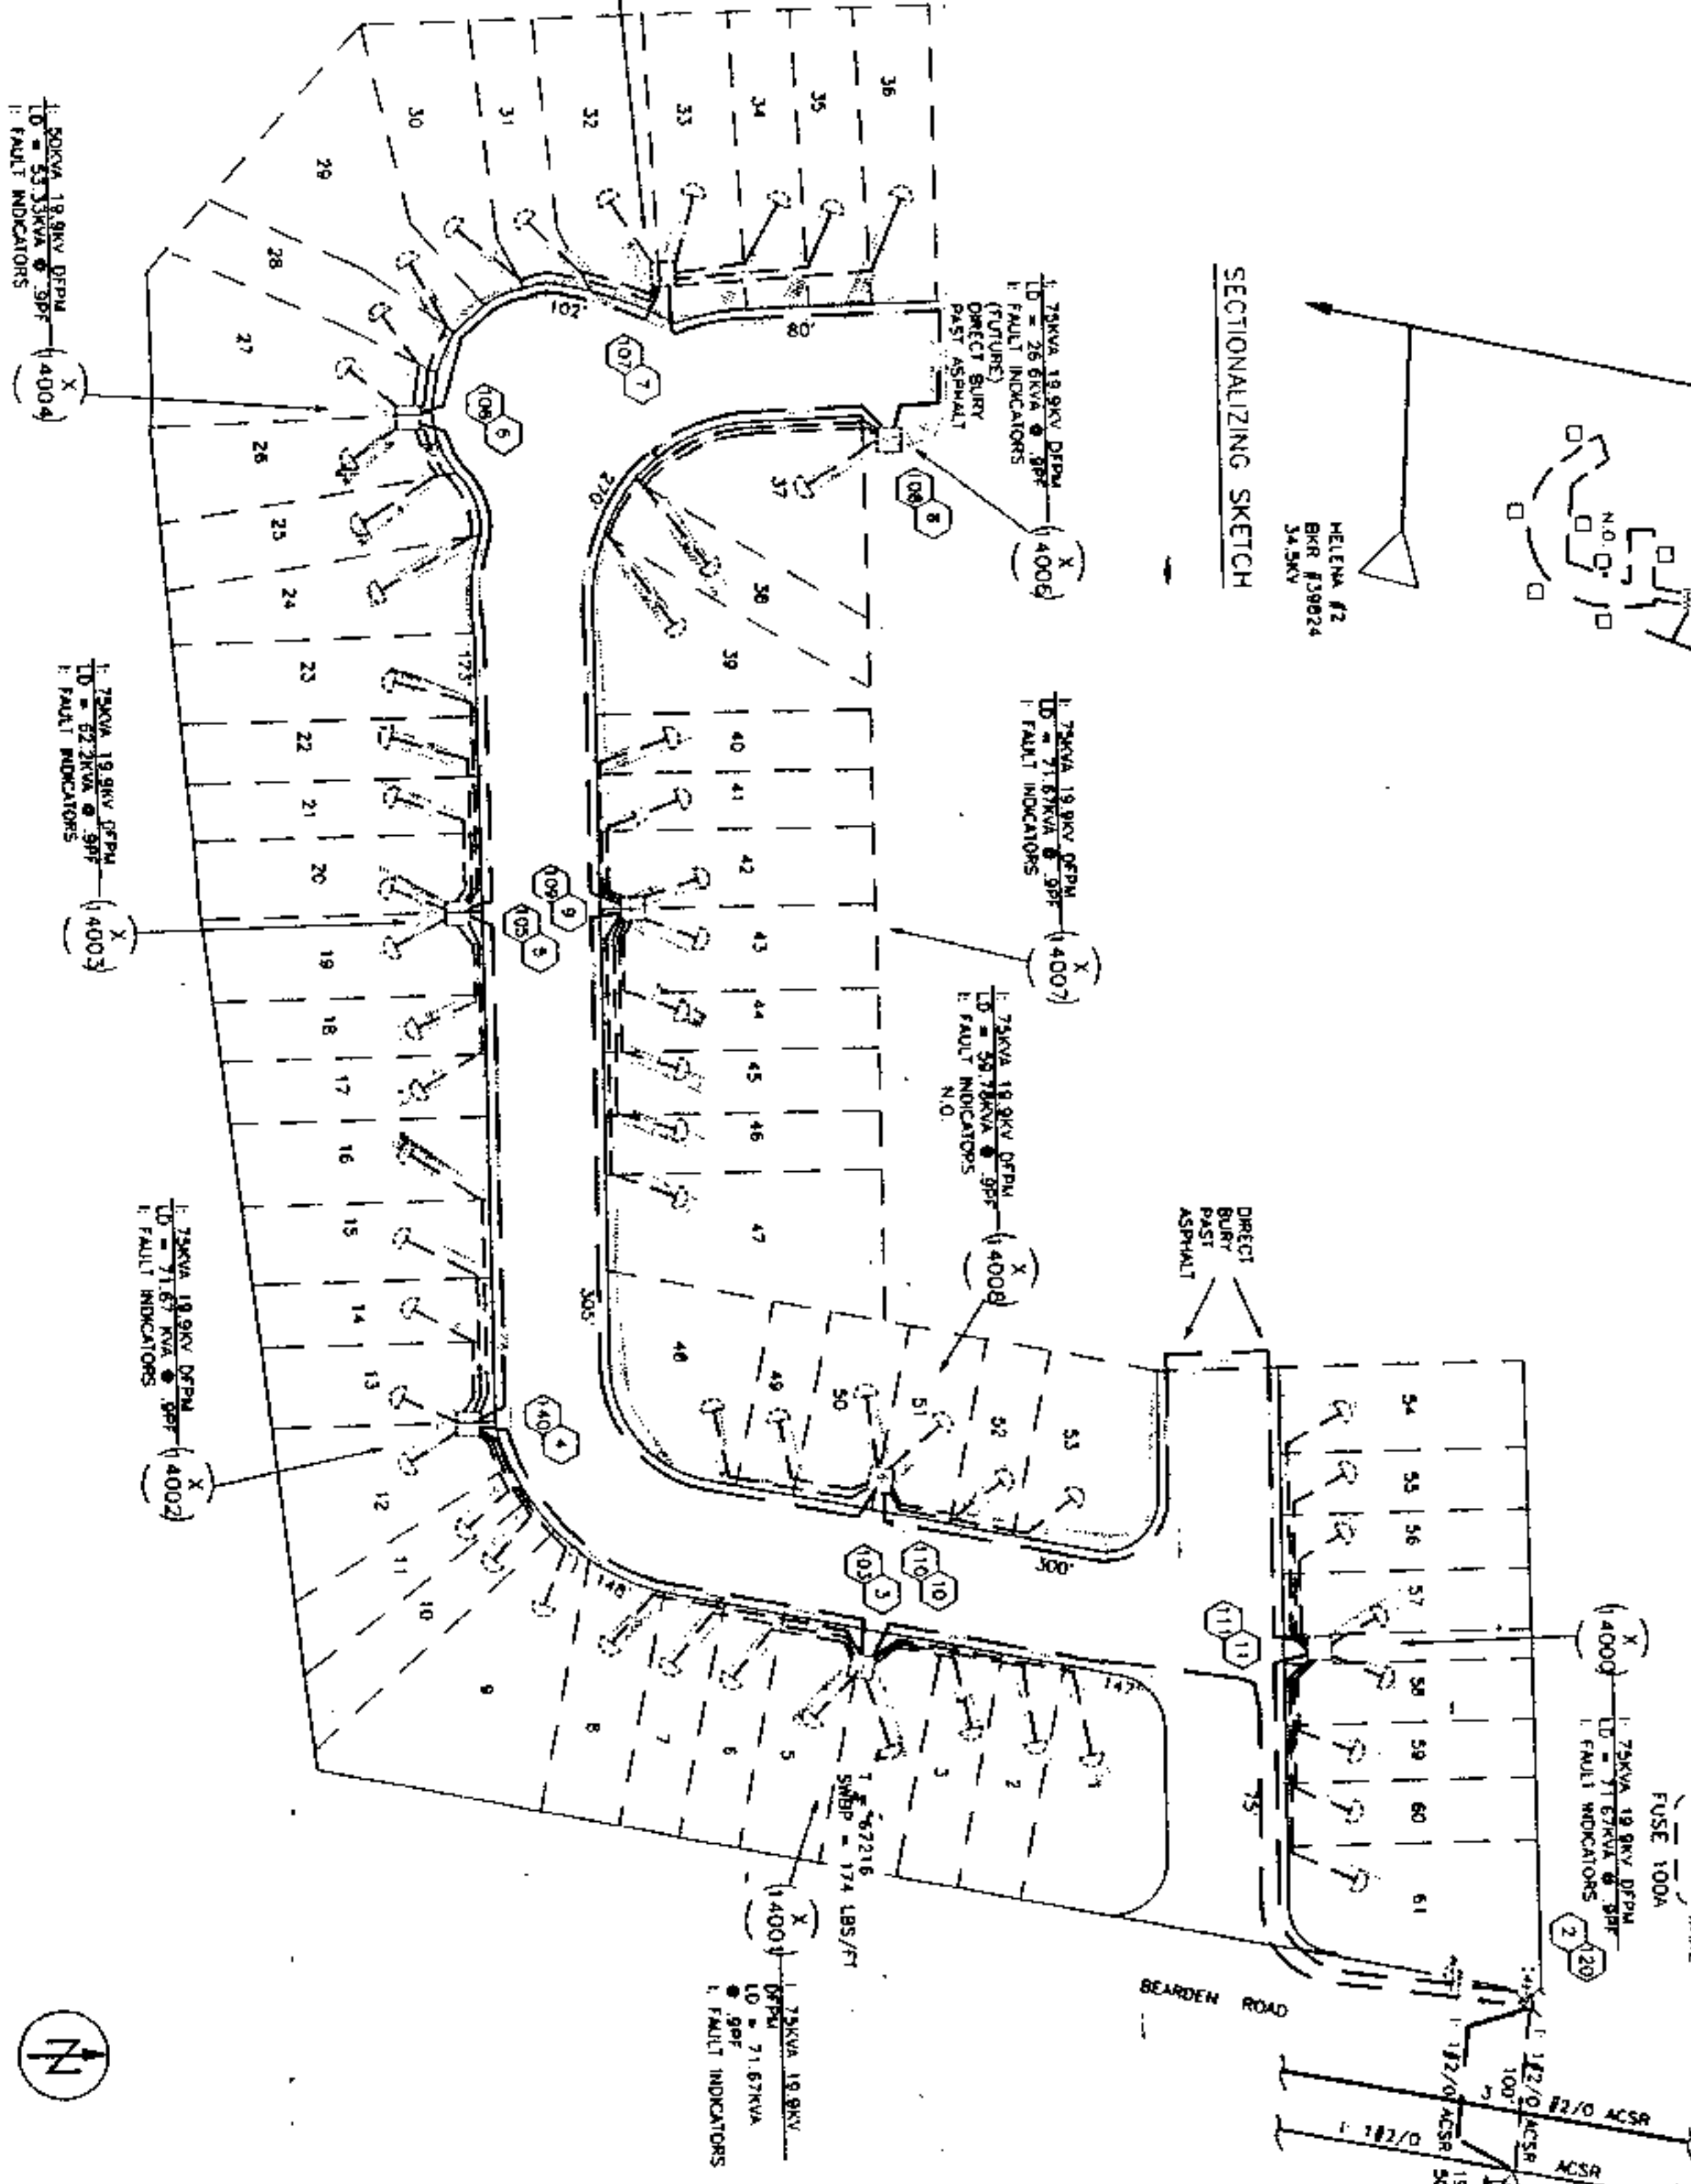


Inst # 1995-12819
 05/16/1995-12819
 11:17 AM CERTIFIED
 SHELBY COUNTY JUDGE OF PROBATE
 003 SNA 13.50

MAP REF: SW-205-14 SEC-14, TP-205-R-SW
 DRAWN: SLS ENGR: C. CROUCH DATE: 04/25/94
 APPROVED: DATE: APPROVED: DATE:

ALABAMA POWER COMPANY
 SHELBY DISTRICT, 35KV DISTRIBUTION
 SCALE: 1" = 50' PLOTTED: 05/17/94
 SHEET 1 OF 1 SHEETS
 SUPERSEDES: C-01700-08-00464

Stationed to 38.1100, Utility Blue
 Automated Drawing - Note: No Manual Revisions
 UNDERGROUND
 RIGHT OF WAY
 WIDTH IS TEN
 (10) FEET