
MAP BOOK 21 PAGE 003

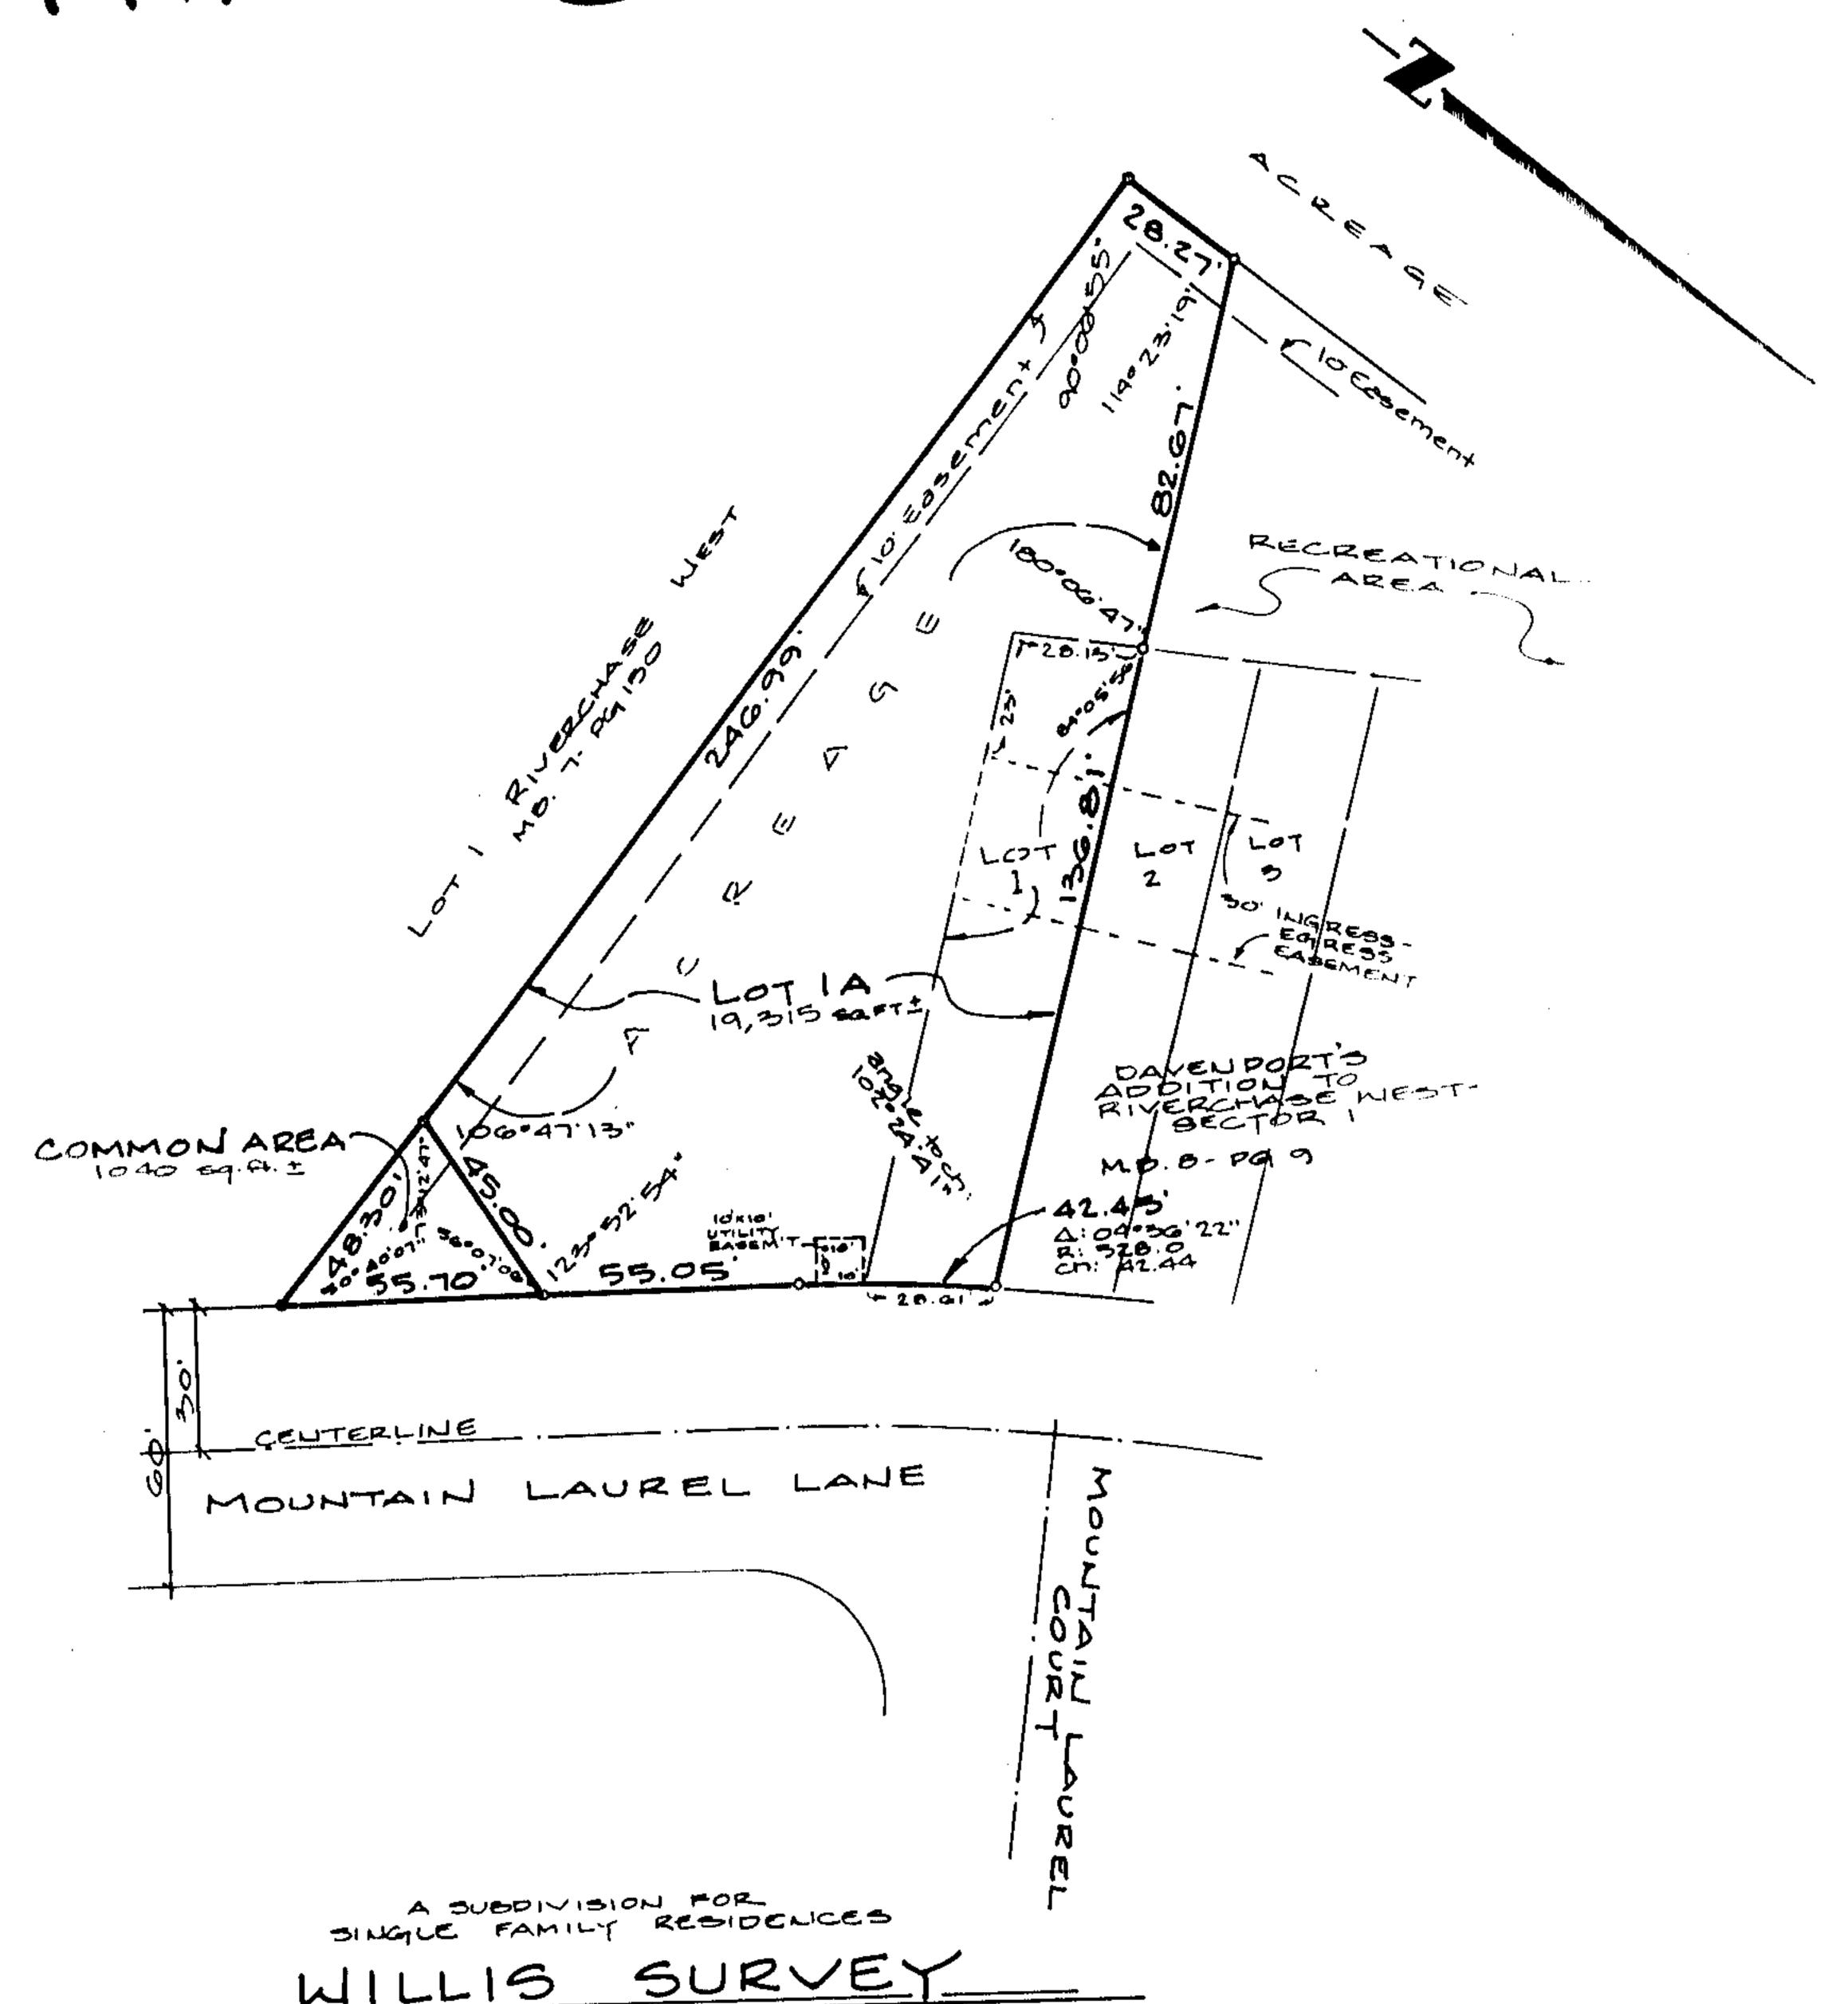

BEING A RESURVET OF LOT I, DAVENPORT'S ADDITION TO RIVERCHASE WEST SECTOR I AS RECORDED IN MAP BOOK B, PAGE 9, IN THE OFFICE OF THE JUDGE
OF PROBATE, SHELBY COUNTY, ALABAMA AND ACREAGE; SITUATED IN THE S.E.
VA OF THE S.E. VA OF SECTION 24, TOWNSHIP 19 SOUTH, RANGE SWEST,
SHELBY COUNTY, ALABAMA.

PREPARED BY:

K.B. WETGAND AND ABSOC., P.C.

KENNETH D. WETGAND

REG. P.E. & L.B. NO 11768

2233 CAHABA VALLEY DR.

BIRMINGHAM AL 55242

(205) 991-8965

GIRAPHIC SCALE

SCALE: 1" 40'

DATE: FEBRUARY 27,1996

NOTE: CITY OF HOOVER JURISDICTION

OWNERS:
OMAR H. WILLIS & MILDRED D. WILLIS
1980 MOUNTAIN LAUREL LANE
HOOYER AL
(205) 988 - 0955

NOTE THE PURPOSE OF THIS RESURVEY IS TO COMBINE A LOT AND ACREAGE INTO ONE LOT.

STATE OF ALABAMA)
COUNTY OF SHELBY)

The undersigned, Kenneth B. Weygand, a registered Engineer-Land Surveyor, in the State of Alabama, and Omar H. Willis and Mildred D. Willis, Owners, hereby certify that this plat or map was made pursuant to a survey made by said Engineer-Surveyor, and that said survey and this plat or map was made at the instance of said Owners; that this plat or map is a true and correct map of the lands shown therein and known or to be known as WILLIS SURVEY, showing the subdivisions into which it is proposed to divide said lands, giving the length and bearings of the boundaries of each lot and its number, showing the streets, alleys and public grounds, giving the bearings, width, length and name of each street, as well as the number of each lot and block, and showing the relation of the lands to Davenports Addition to Riverchase West - Sector I as recorded in Map Book 8, Page 9, in the Office of the Judge of Probate, Shelby County, Alabame; and that iron pins have been installed at all lot corners and curve points as shown and designated by small open circles on said plat or map. Said Owners also certify that they are the owners of said lands and that the same are not subject to any mortgage.

! hereby certify that all parts of this survey and drawing have been completed in accordance with the requirements of the Minimum Technical Standards for the Practice of Land Surveying in the State of Alabama.

BY: Zuck State B. Weygand, Red. Engr. · L.S. #11768

BY: Melhed D. Willis, Owner

BY: Mildred D. Willis, Owner

STATE OF ALABAMA)

i, the undersigned, as Notary Public in and for said County and State, do hereby certify that Kenneth B. Weygand, whose name is signed to the foregoing certificate as Engineer-Land Surveyor, who is known to me, who we have such said certificate, he acknowledged before me, on this date, that having been duly informed of the contents of said certificate, he

STATE OF ALABAMA)

I, the undersigned, a Notary Public in and for said county, in said state, hereby certify that Omar H. Willis and Mildred D. Willis, whose names are signed to the foregoing instrument as Owners, who are known to me, acknowledged before me, on this date, that having been informed of the contents of said instruments, they, as such Owners and with full authority, executed the same voluntarily.

Given under my hand and official seal, this the  $27^{12}$  day of Fe6 , 199

Acle A Daw Notary Public My commission expires: 4-4-96 APPROVED:

APPROVED:

CHAIRMAN, HOOVER PLAINING & ZONING COMMISSION

APPROVED:

HOOVER CITY RCHEER

DATE: 3-02/96

ALL EASEMENTS ON THIS MAP ARE FOR PUBLIC UTILITIES, SANITARY SEWERS, STORM SEWERS, STORM DITCHES, AND MAY BE USED FOR SUCH PURPOSES TO SERVE THE PROPERTY BOTH WITHIN AND WITHOUT THE SUBDIVISION, EXCEPT IN SUBDIVISIONS USED FOR SUCH PURPOSES TO SERVE THE PROPERTY BOTH WITHIN AND WITHOUT THE SUBDIVISION, EXCEPT IN SUBDIVISIONS USED THE SANITARY SEWERS IN WHICH CASE THESE SANITARY SEWER WITH BEAUTHOUT SEWERS IN WHICH CASE THESE SANITARY SEWERS BEFORE INSTALLATION TO INSURE THAT THERE IS EASEMENTS ARE EXCLUSIVE. ALL UTILITIES MUST CLEAR WITH THE BWWASS.

War and

- North 19