

## GRANDE VIEW ESTATES GIVIANPOUR ADDITION TO ALABASTER 4TH ADDITION

SITUATED IN THE NE1/4 OF SECTION 21 & THE SE1/4 OF SECTION 16, ALL IN TOWNSHIP 21 SOUTH, RANGE 3 WEST, SHELBY COUNTY, AL.

SCALE: 1" = 80' DATE: JUNE, 1996  
100 50 0 100  
LAURENCE D. WEYGAND, REG. P.E. & L.S. NO. 10373 942-0086

STATE OF ALABAMA  
SHELBY COUNTY

The undersigned, Laurence D. Weygand, a Registered Engineer-Land Surveyor, State of Alabama, and South Grande View Development Co., Inc., Owner, hereby certify that this plat or map was made pursuant to a survey made by said surveyor and that said survey and this plat or map were made at the instance of the owner, and that the same is a true and correct map of land shown therein and known or to be known as GRANDE VIEW ESTATES GIVIANPOUR ADDITION TO ALABASTER 4TH ADDITION, showing the subdivision into which it is proposed to divide said lands, giving the length and angles of the boundaries of each lot and its number, showing the streets, alleys and public grounds, giving the length, width and angles of each lot, as well as the number of each lot and block, and showing the relation of the lands to the government survey and the corner pins have been installed at all lot corners and curve points as shown and designated by small open circles on said plat or map. Said owner also certifies that it is the owner of said lands and the same are not subject to any mortgage, except a mortgage held by Compass Bank.

Date: July 11, 1996

South Grande View Development Co., Inc.  
Owner

By: *Laurence D. Weygand*  
Laurence D. Weygand, P.E.  
Reg. P.E. L.S. #10373

By: *C.S.G.*  
Charles S. Givianpour, President

Compass Bank - Mortgagor

By: *Marsha M. Masse*  
Designated Officer for  
Compass Bank

By: *L.S. Saini*  
Concetta S. Givianpour, Secretary

STATE OF ALABAMA  
SHELBY COUNTY

I, *Marsha M. Masse*, a Notary Public in and for said County and State hereby certify that Laurence D. Weygand, whose name is signed to the foregoing certificate as Engineer-Land Surveyor and who is known to me, acknowledged before me on this date, that after having been duly informed of the contents of said certificate, he executed same voluntarily and with full authority therefor.

Given under my hand and seal this 11<sup>th</sup> day of July, 1996

My commission expires: 5-11-97 By: *Marsha M. Masse*  
Notary Public

STATE OF ALABAMA  
SHELBY COUNTY

I, *Dianne Richardson*, a Notary Public in and for said County and State hereby certify that Charles S. Givianpour and Concetta S. Givianpour, whose names are signed to the foregoing certificate as President and Secretary, respectively, of South Grande View Development Co., Inc., Owner, who are known to me, acknowledged before me, on this date, that after having been duly informed of the contents of said certificate, they executed same voluntarily and with full authority therefor.

Given under my hand and seal this 5<sup>th</sup> day of September, 1996  
My commission expires: 3-10-97 By: *Dianne Richardson*  
Notary Public

STATE OF ALABAMA  
SHELBY COUNTY

I, *Sue Adair*, a Notary Public in and for said County and State hereby certify that *Charles S. Masse*, whose name is signed to the foregoing certificate as Designated Officer for Compass Bank, Mortgagor, who is known to me, acknowledged before me, on this date, that after having been duly informed of the contents of said certificate, he executed same voluntarily and with full authority therefor.

Given under my hand and seal this 4<sup>th</sup> day of September, 1996  
My commission expires: 3-10-97 By: *Sue Adair*  
Notary Public

RESOLUTION:

BE IT RESOLVED by the CITY OF ALABASTER PLANNING COMMISSION, that the assent of this body be and the same hereby is, given to the dedication of the streets, alleys and public grounds as shown on the plat or map of Grande View Estates Givianpour Addition to Alabaster 4th Addition, which plat or map is certified to have been made by Laurence D. Weygand, a registered Engineer-Land Surveyor, at the instance of South Grande View Development Co., Inc., Owner, and has been exhibited to this board, said plat or map being further identified by a recital of the approval of this board signed by *Marsha Masse*, City Clerk, of even date herewith.

APPROVED: *Russell White*  
MAYOR OF THE CITY OF ALABASTER

ATTEST: *Marsha Masse*  
CITY CLERK DATE: 9-3-96

APPROVED: *C. L. Scott*  
CITY ENGINEER DATE: 9-3-96

APPROVED: *Nicole Hunt*  
BUILDING OFFICIAL, CITY OF ALABASTER DATE: 9-3-96


APPROVED: *Robert L. Shimpbaugh*  
CHAIRMAN, ALABASTER PLANNING COMMISSION DATE: 9-3-96

Inst # 1996-29191

09/05/1996 CERTIFIED  
SHERIFF'S DEPARTMENT  
SHERIFF OF SHELBY COUNTY  
ALABAMA

100 A

A C R E A

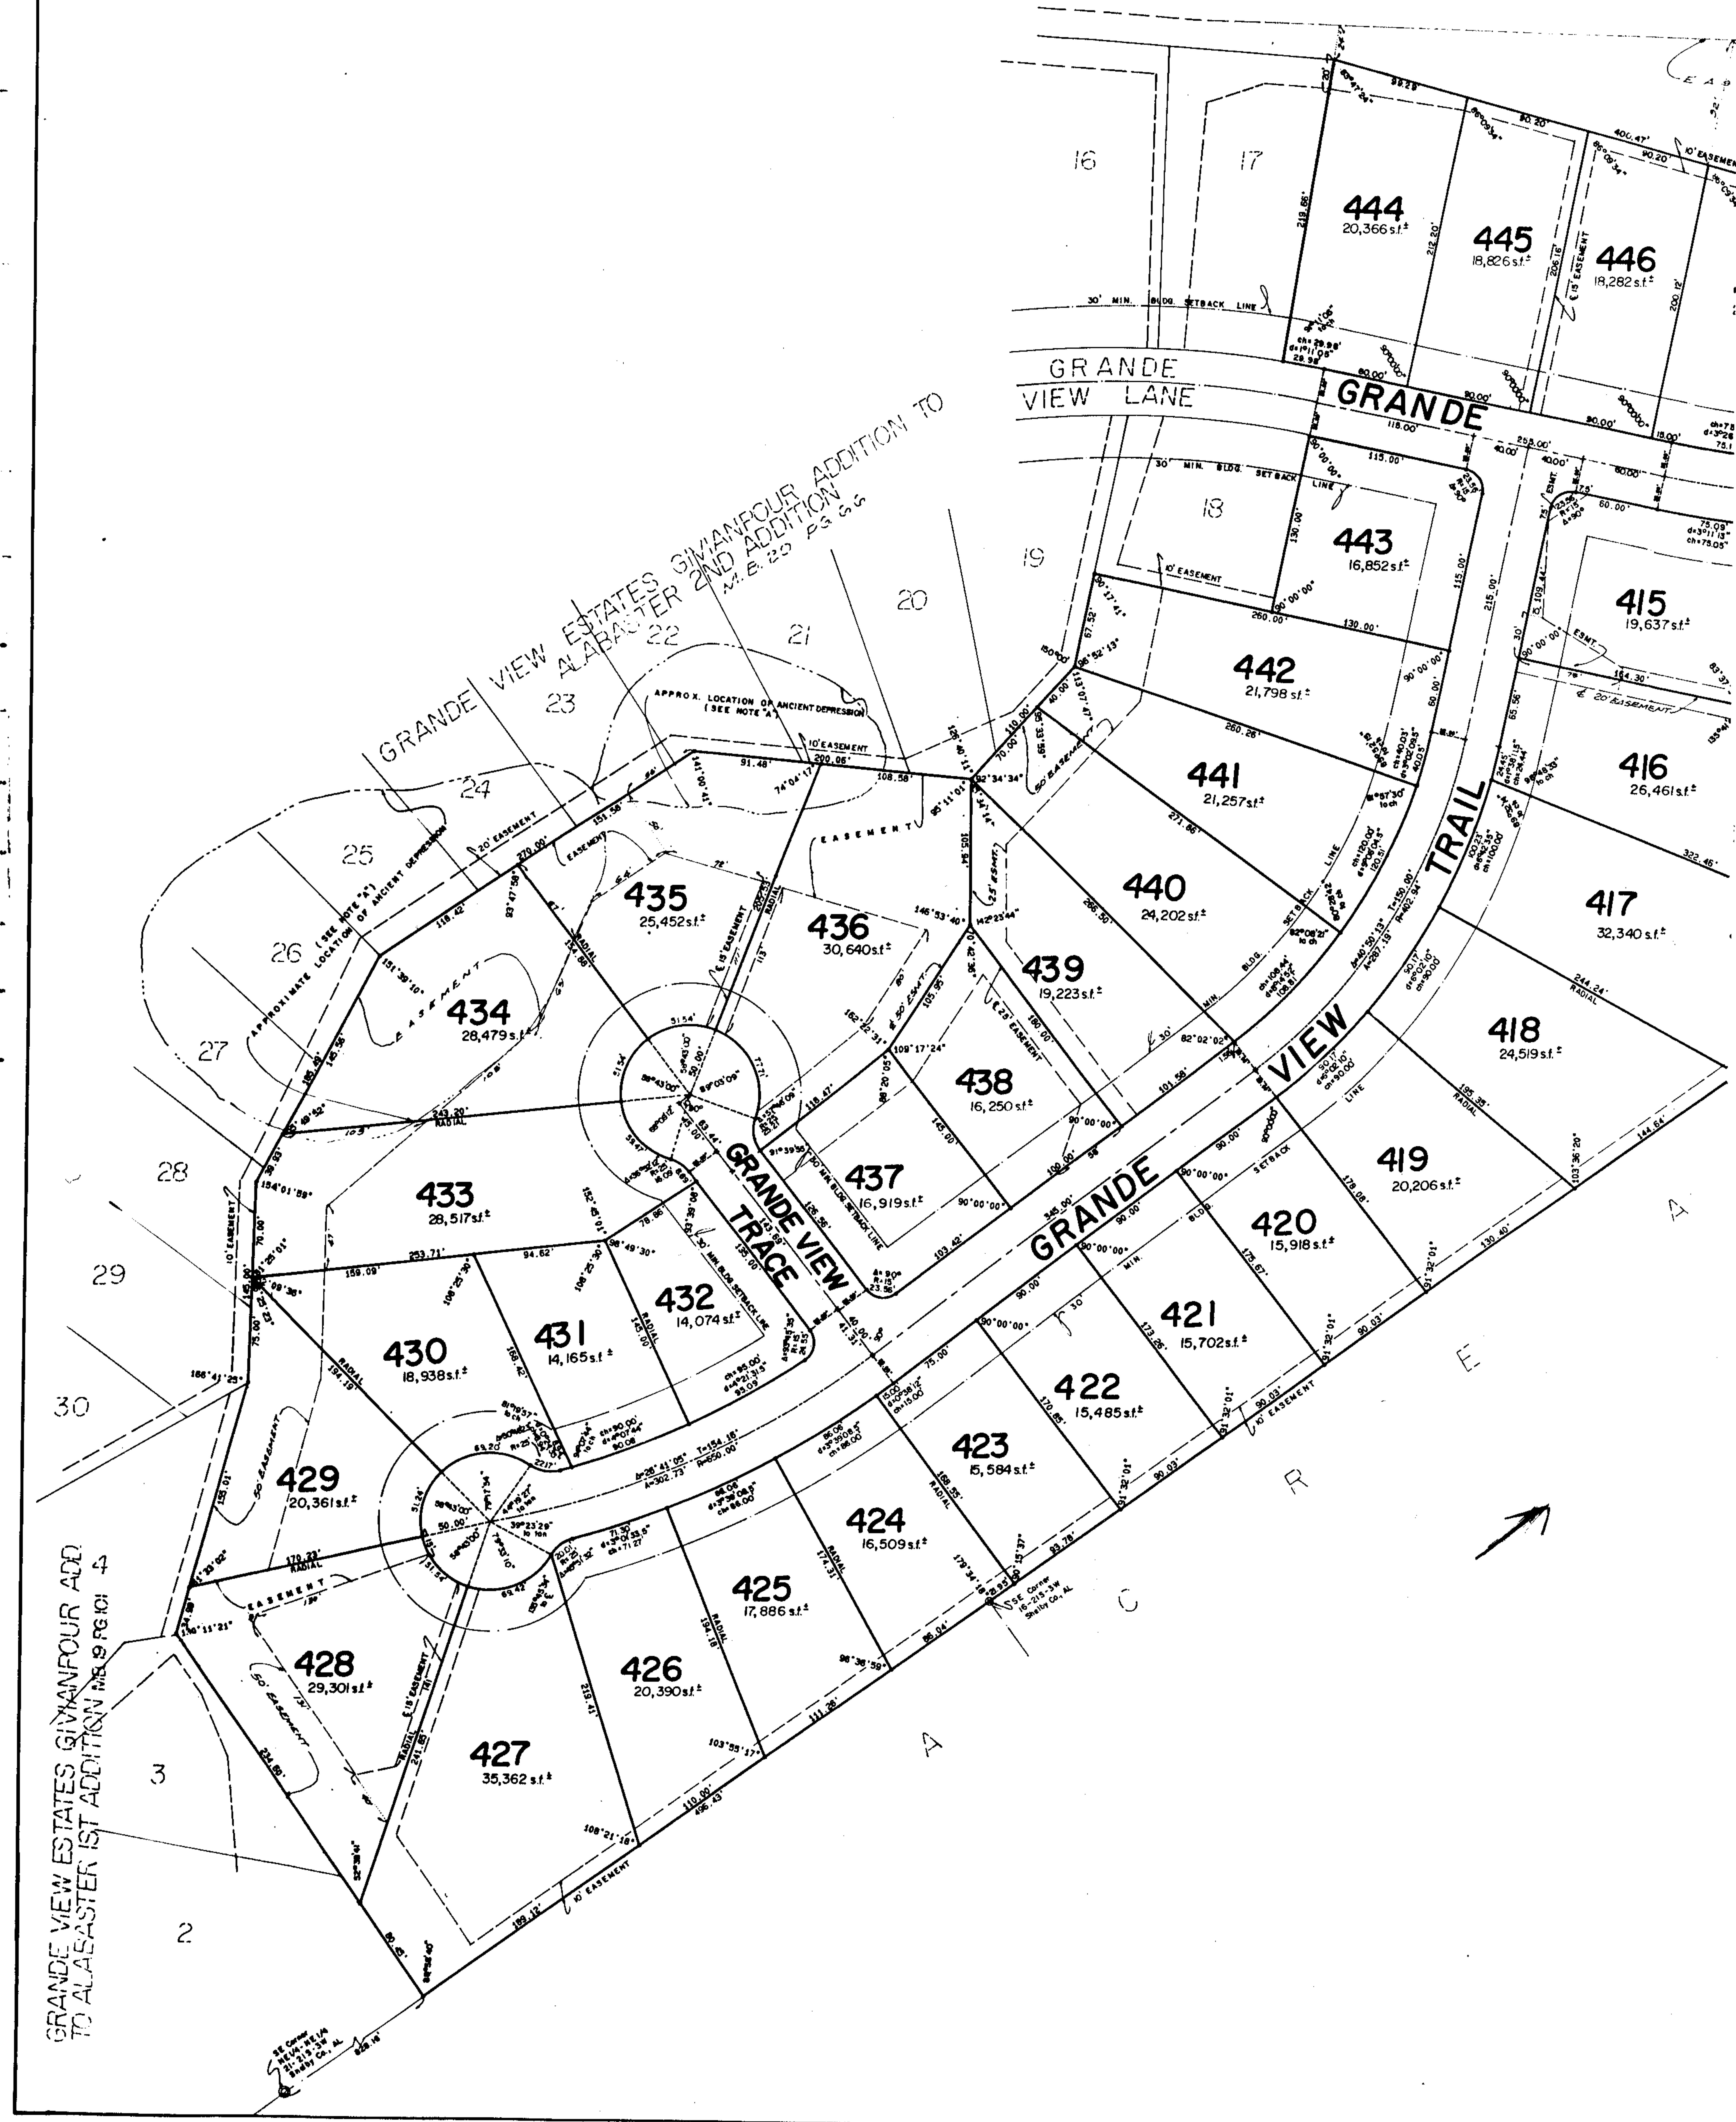

The image consists of four separate black and white photographs of a man's face, arranged vertically. The top photograph shows a neutral expression with a thin mustache. The second photograph from the top shows a wide, open-mouthed smile. The third photograph from the top shows a neutral expression with a thin mustache. The bottom photograph shows a wide, open-mouthed smile, with the man's chin resting on his chest, creating a double chin effect.