

Inet • 1998-03108

O1/30/1998-U3108
O9:03 AM CERTIFIED
O9:03 AM CERTIFIED
OO: NO 32.00

MAP BOOK 23 PAGE 99-

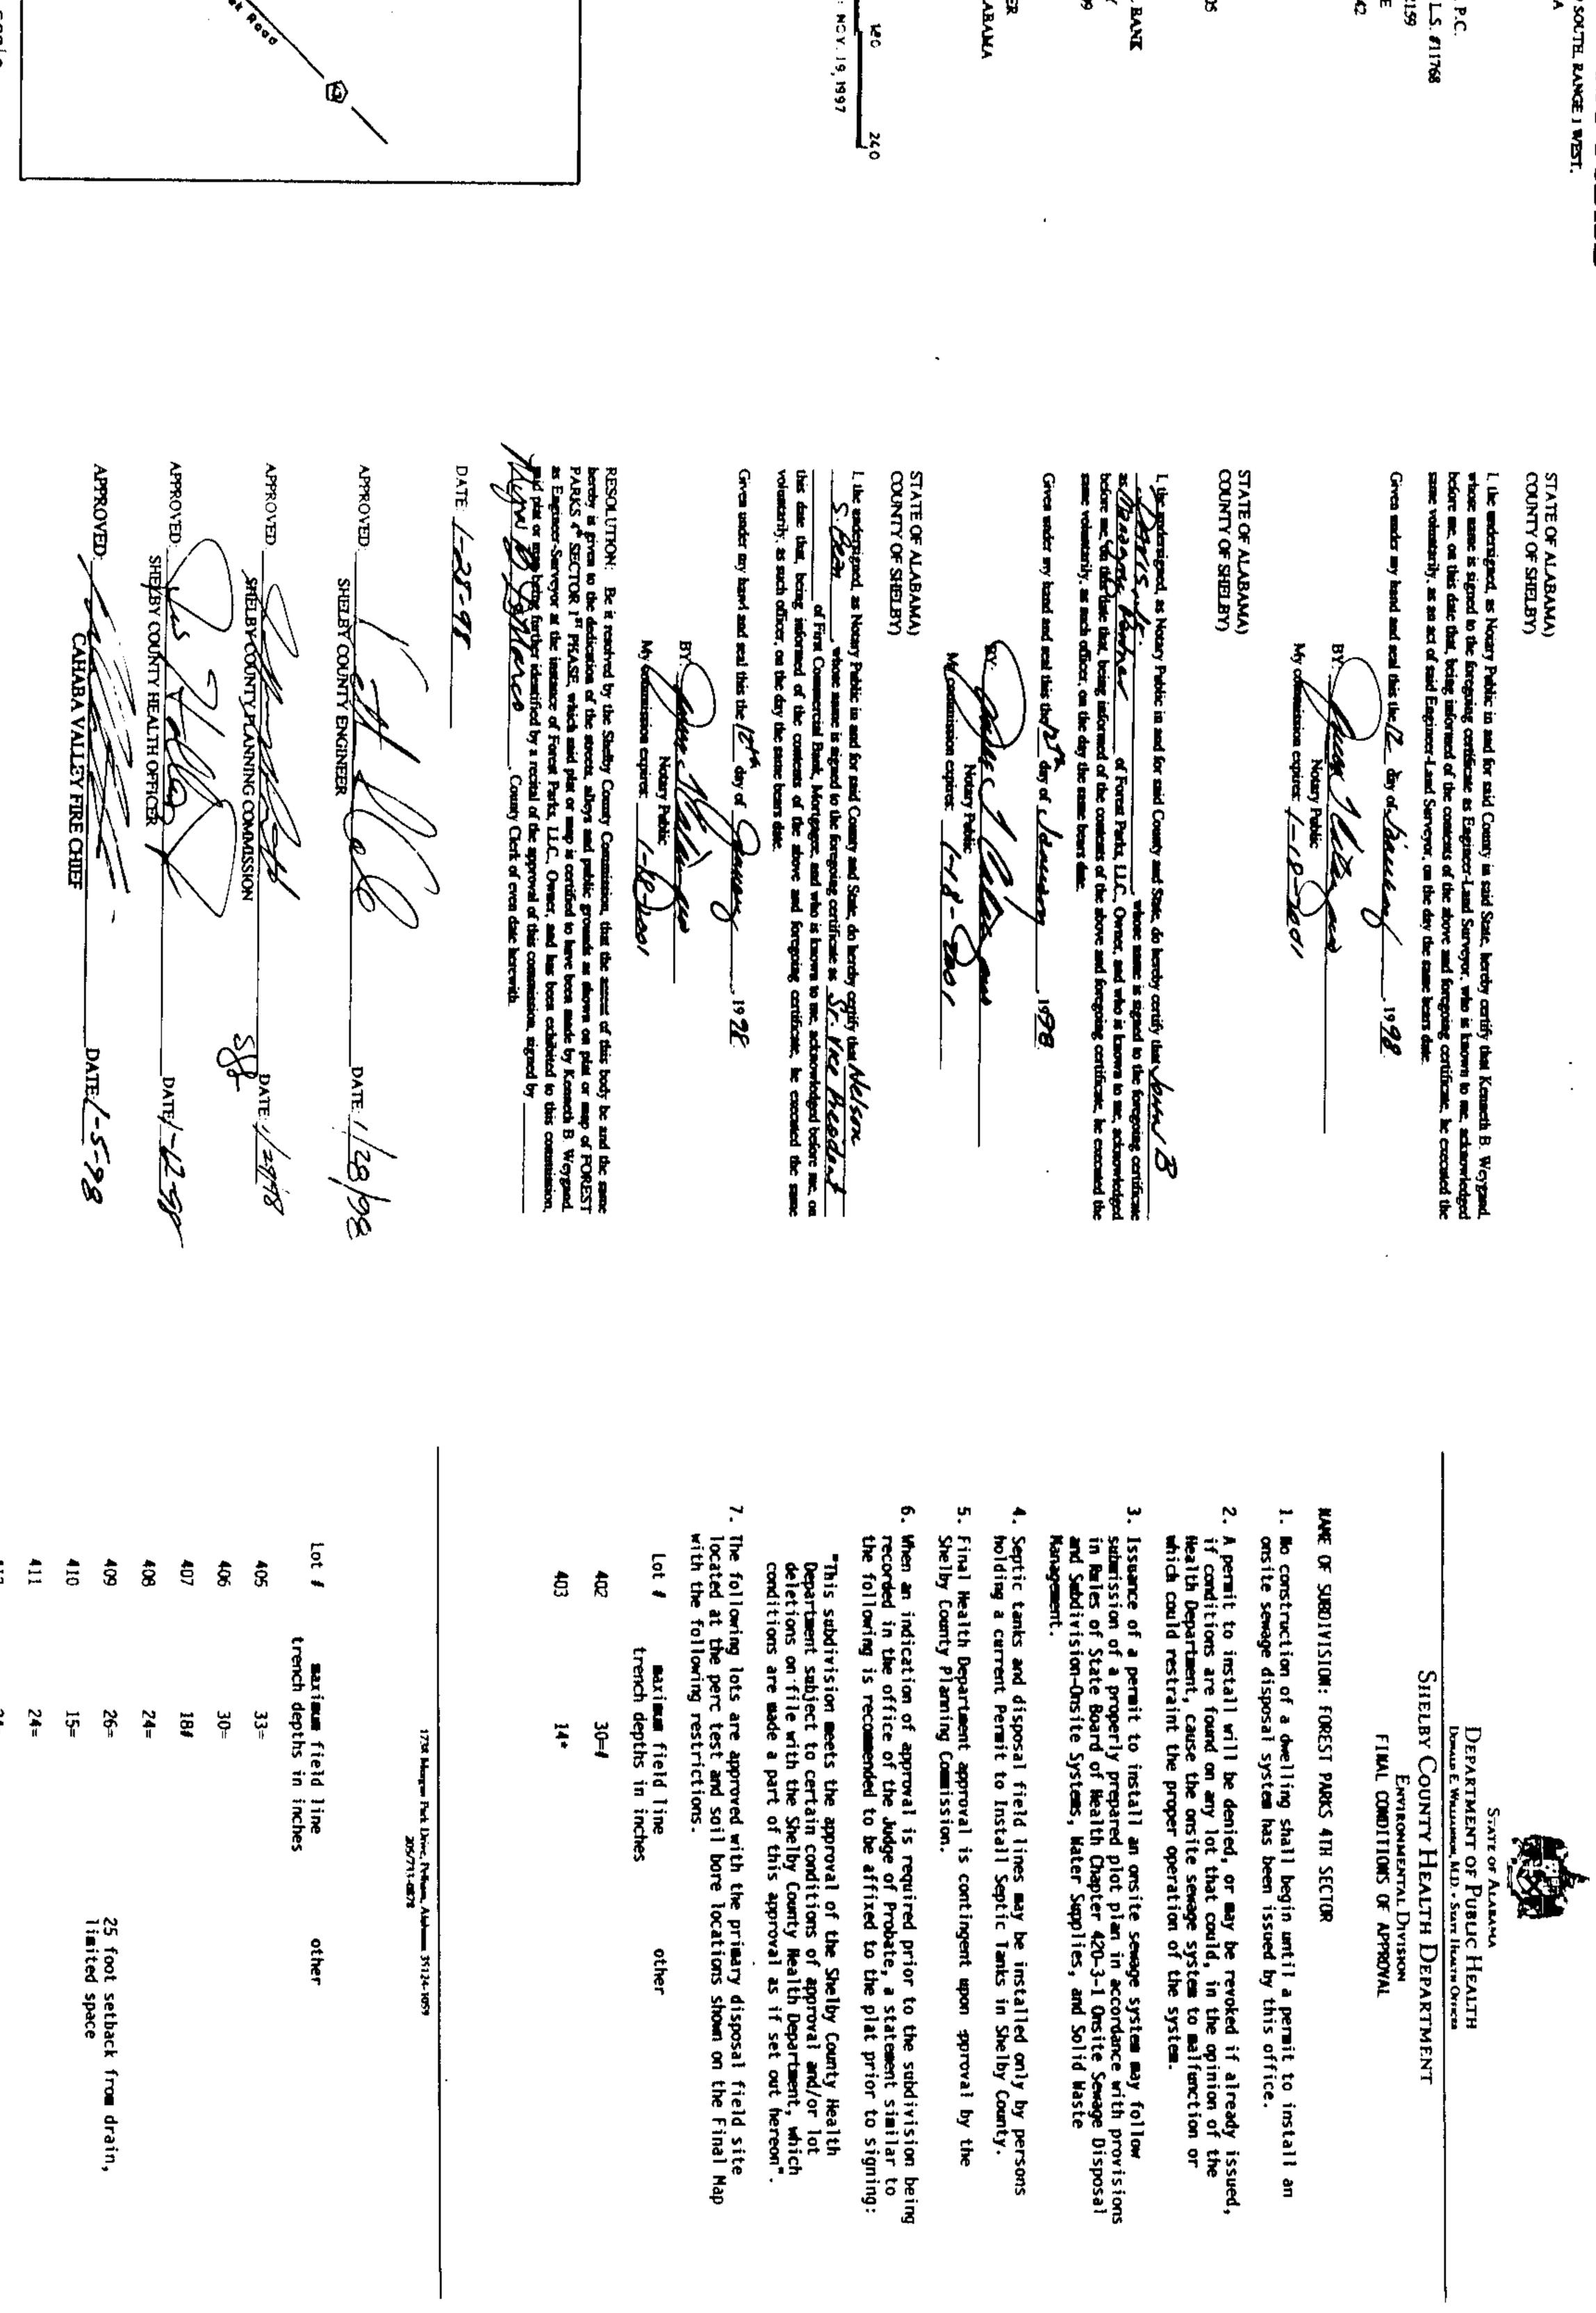

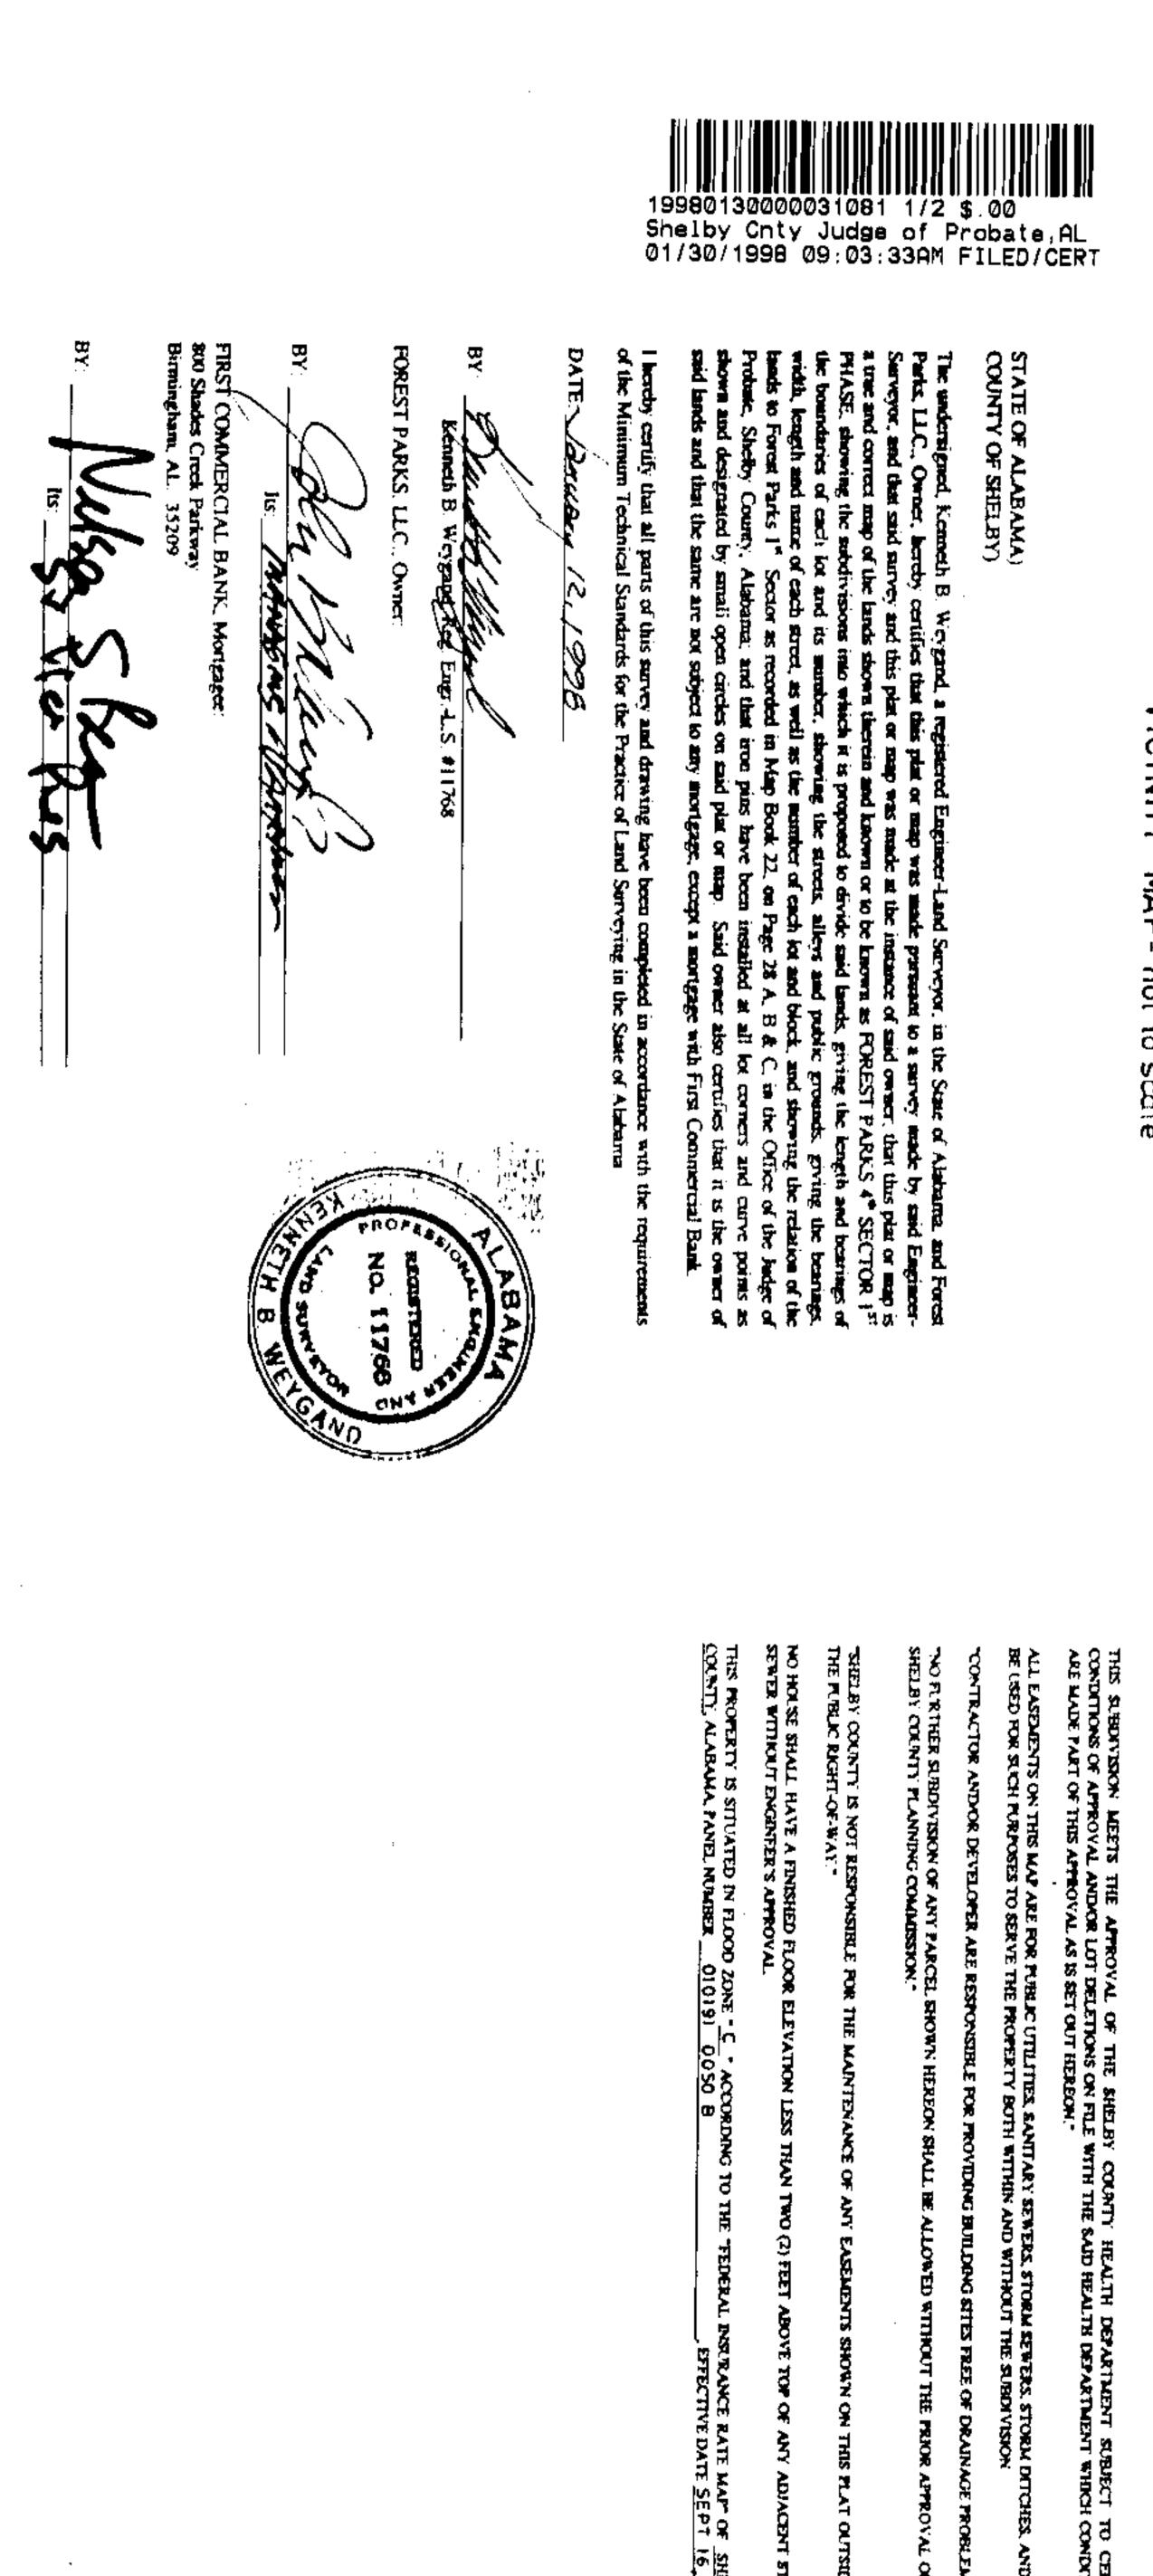

10. The following lots are withheld

Lot #

401 — no percolation test and soil bore data submitted 422 — no percolation test and soil bore data submitted 422 — no percolation test and soil bore data submitted 423 — no percolation test and soil bore data submitted 429 — no percolation test and soil bore data submitted 439 — withheld until proposed water drainage flue constructed, assistment field line depth restricted at 14 inches due to depth of percolation test and soil bore data submitted 440 — depth to rock 28 inches

441 — depth to rock 28 inches

442 — no percolation test and soil bore data submitted 439 — rock at 28 inches

445 — rock at 28 inches

465 — rock at 28-24 inches

466 — no percolation test or soil bore data submitted 431 lots withheld any be submitted to the Shelly County Health Pepartment when either by design or relocation of seeing systems the limitations listed above have been overcome in accordance with Allabada's Onsite Senage Disposal Bules 420-3-1. Appendix I and Appendix I of the Rules should be used to design systems to overcome limitations imposed by groundwater, restrictive layers or slopes greater than 254.

MAY Book QUATAGE 99-3

A SUBDIVISION FOR SINGLE FAMILY RESIDENCES

ORE ST PARKS 4TH SECTION 21, TOWNSHIP 19 SOUTH, MAKE I WEST,

SHELLY COUNTY, ALABAMA