



MAP BOOK 23 PAGE 156

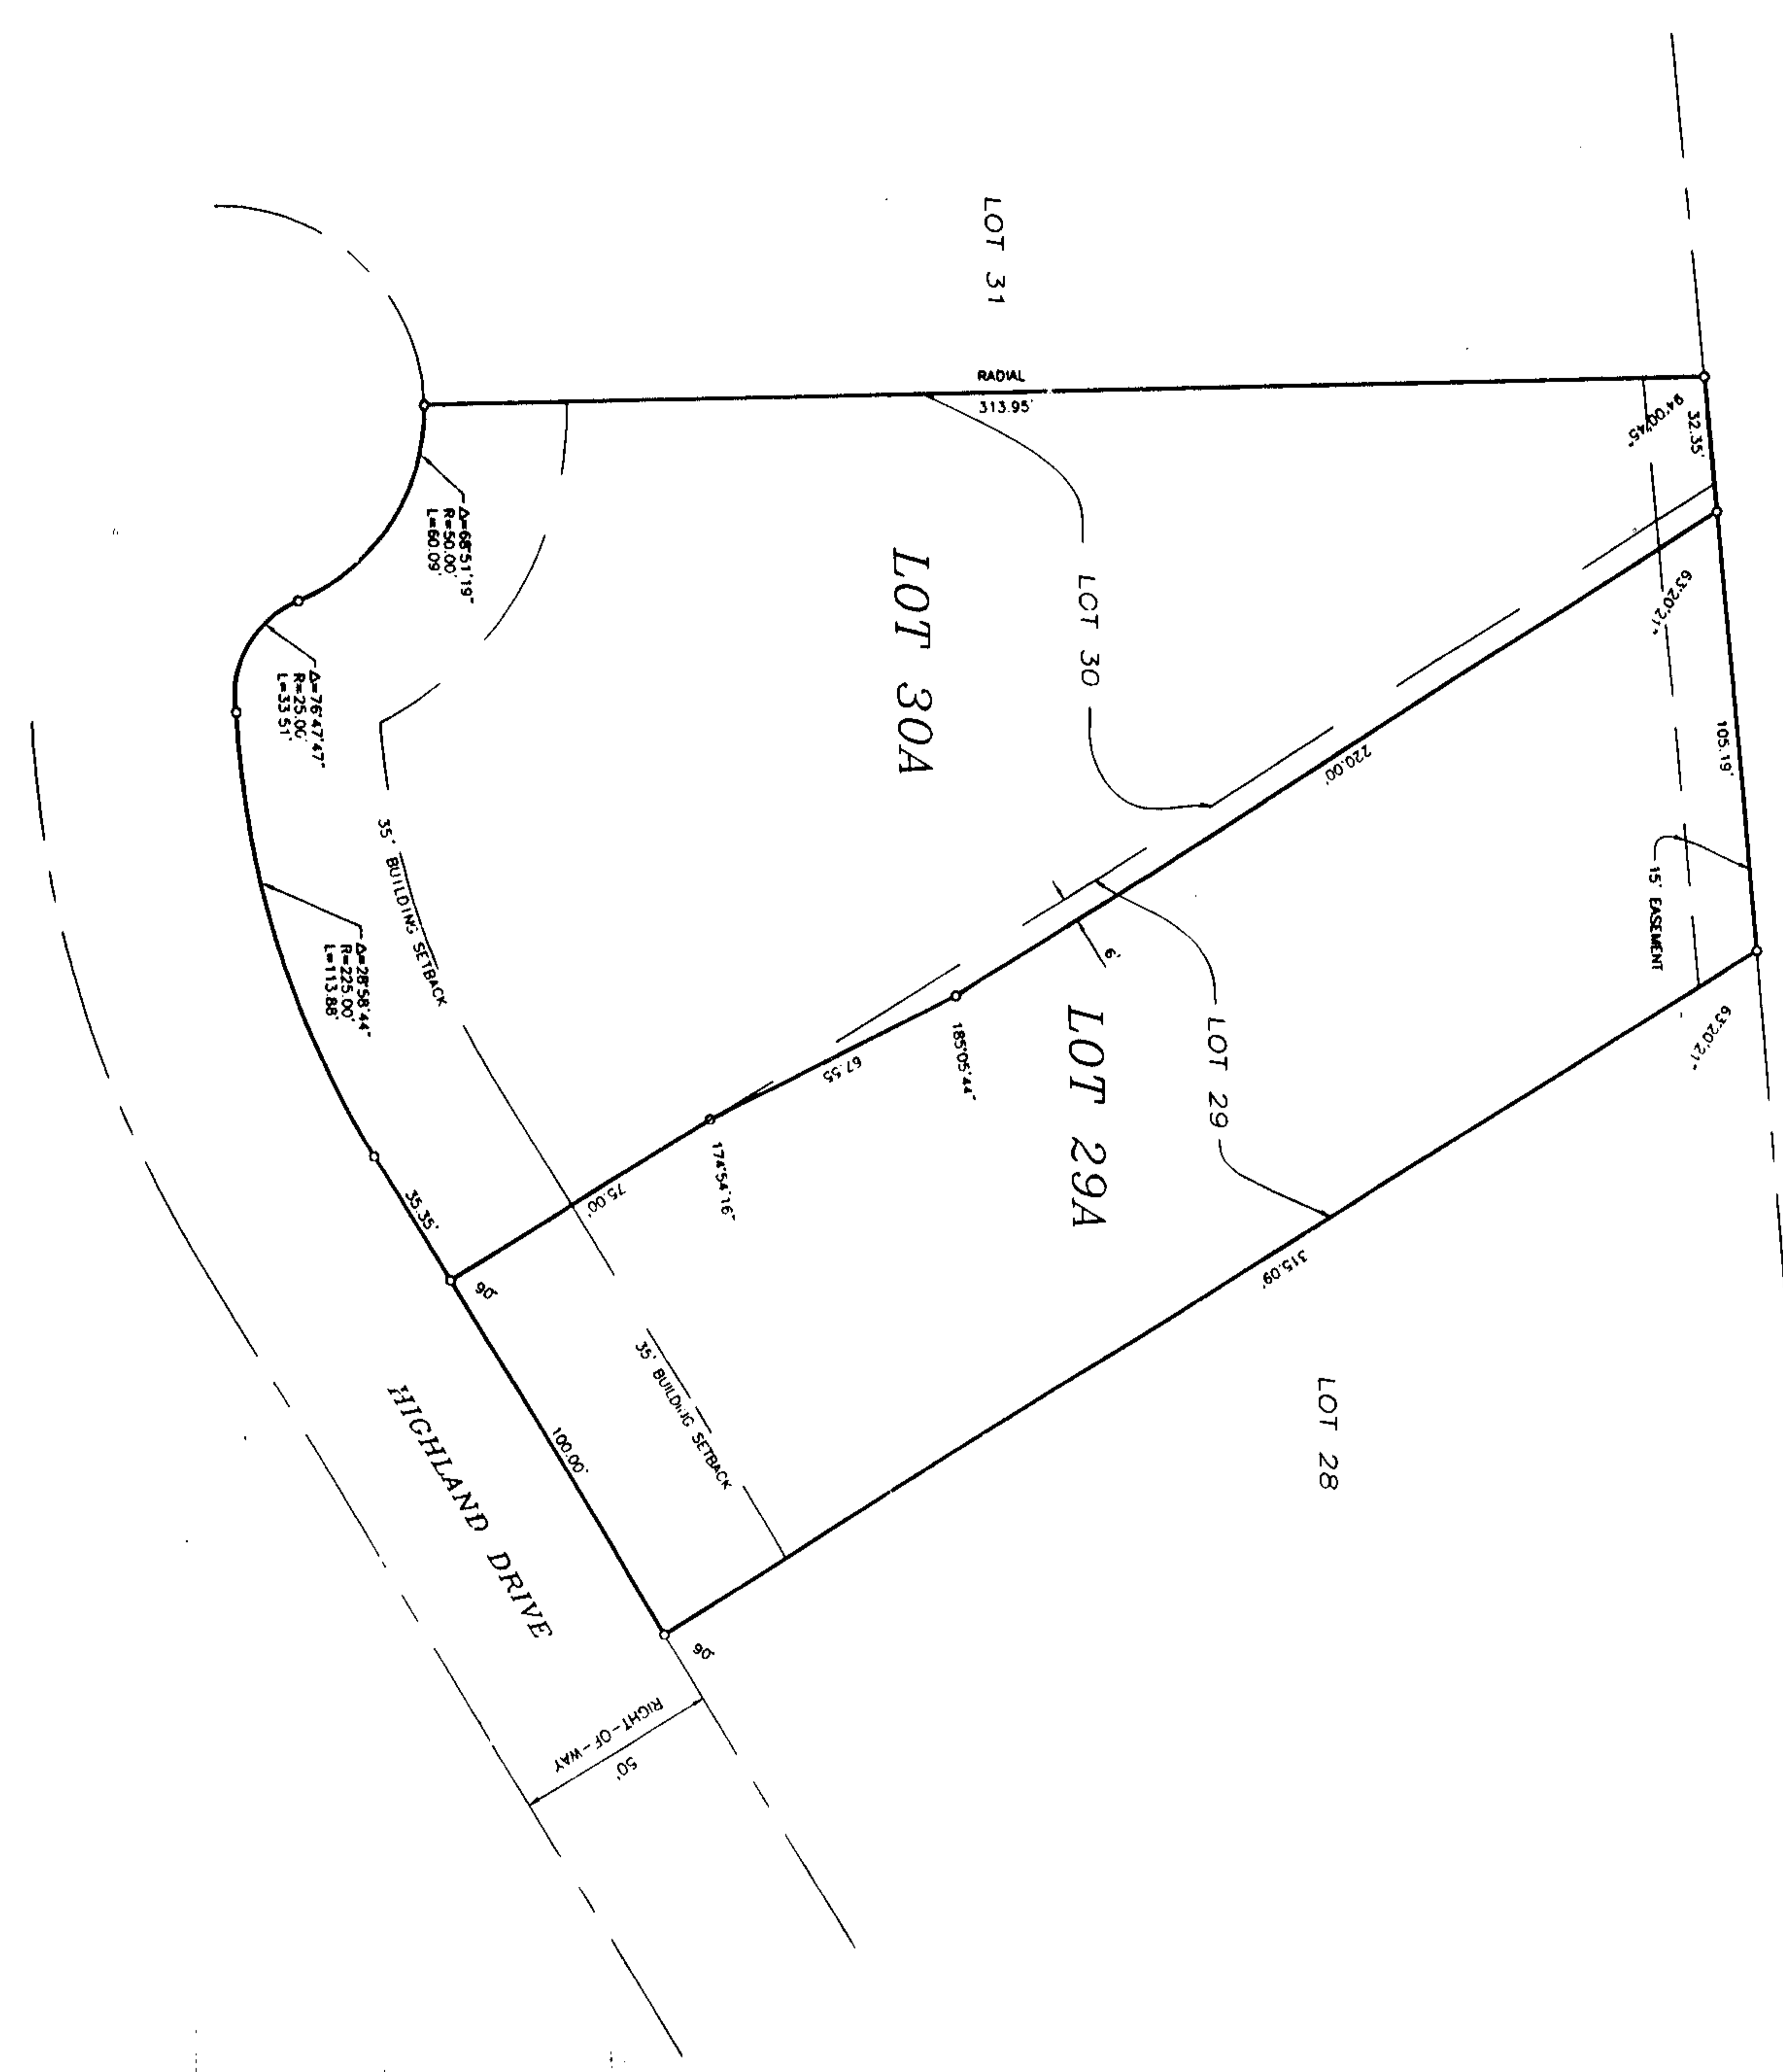

AS RECORDED IN MAP BOOK 19, PAGE 111, SHELBY COUNTY, ALABAMA
 RESURVEY OF
 LOTS 29 & 30
 RIVER HIGHLANDS
 SHELBY COUNTY, ALABAMA

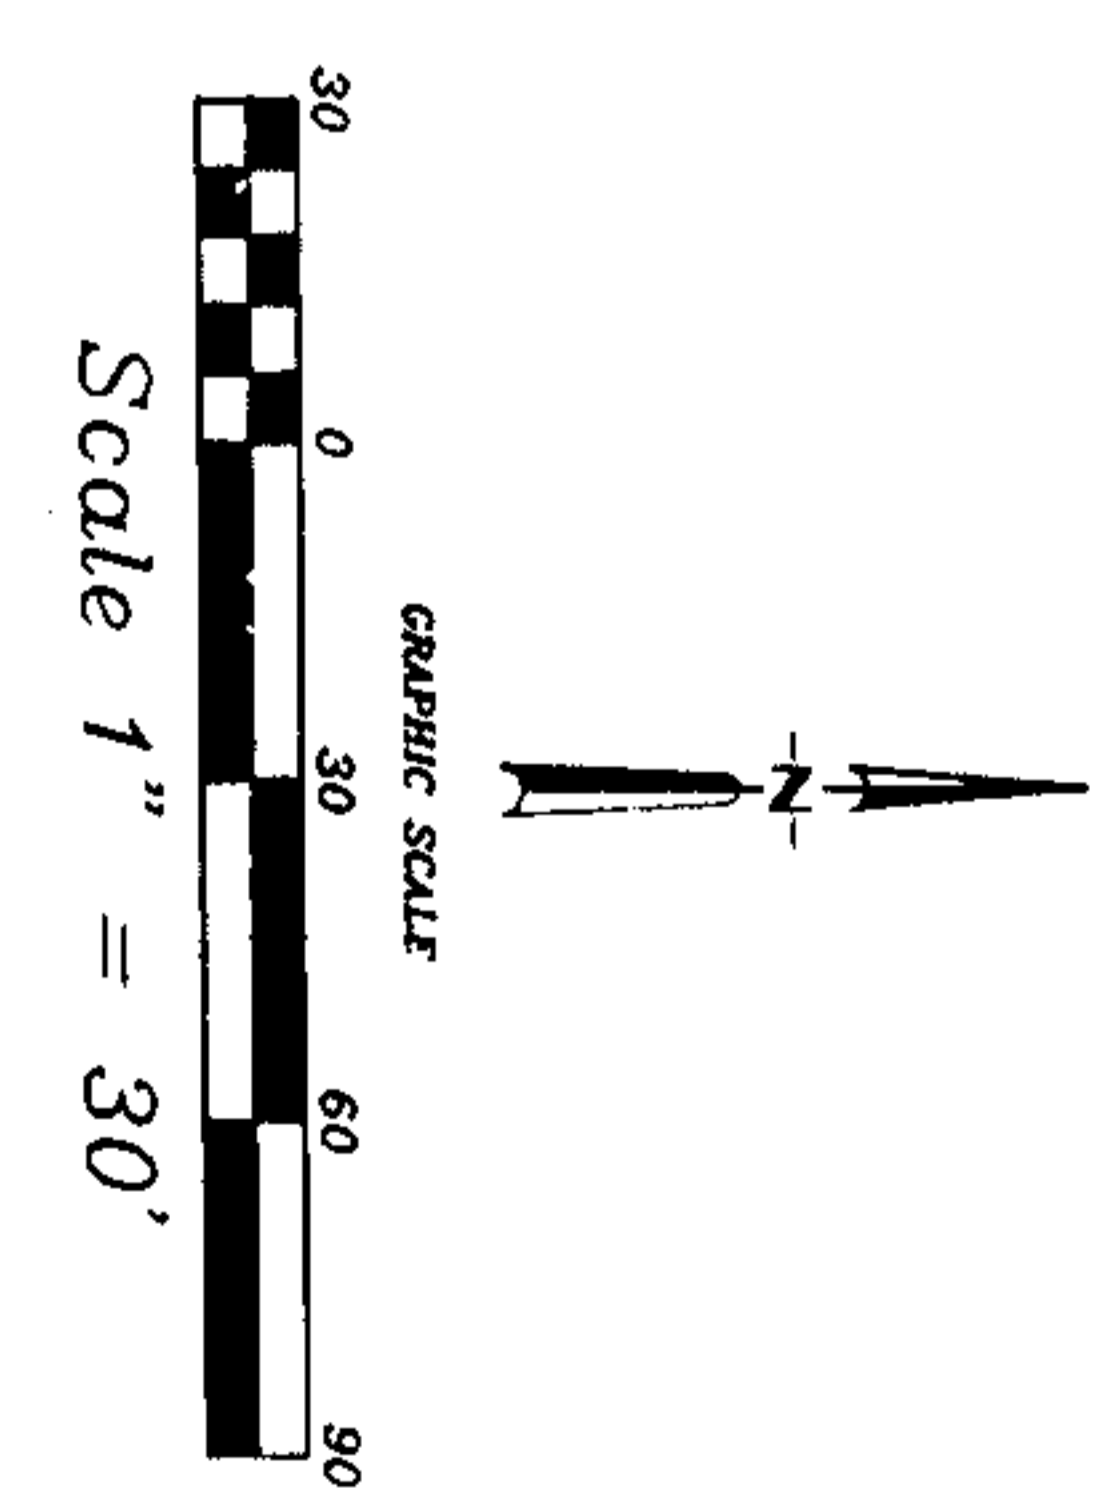

Prepared by:
CPE
 Carr & Associates Engineers, Inc.
 2062 Oak Mountain Drive
 Prichard, Alabama 36070
 (205) 864-4681

THE STATE OF ALABAMA
 SHELBY COUNTY

The undersigned Barton F. Carr, Registered Land Surveyor, State of Alabama, and ARVO Properties, Inc. and Bill Pullington, as Owners hereby certify that this plat or map was made pursuant to a survey made by said surveyor and that said surveyor is duly licensed and qualified to make such a survey. This plat or map is a true and correct map of lands shown therein and known as a RESURVEY OF LOTS 29 & 30 RIVER HIGHLANDS showing the subdivision and bearings of the boundaries of each lot and its number, showing the streets, alleys and public grounds, giving the bearings, distances and bearings of the boundaries of the lands to RIVER HIGHLANDS as recorded in Map Book 19 on Page 111 in the Office of the Judge of Probate, all of which are shown and curves points as shown above and designated by small open circles on said plat or map. Said Owner also certifies that it is the owner of said lands and that the same are not subject to any mortgages.

I furthermore certify that all parts of this survey and deriving herefrom have been approved and approved in accordance with the standards for the Practice of Land Surveying in the State of Alabama.

By: Barton F. Carr, No. 16885
 Date: 10/13/97
 ARVO Properties, Inc. Owner:
 By: Albert F. Thompson
 Bill Pullington



THE STATE OF ALABAMA
 SHELBY COUNTY

I, Bill Pullington, as Notary Public in and for said County and State, do hereby certify that Barton F. Carr who is known to me, acknowledged before me, on this date, that after having been duly informed of the contents of said certificate, he executed the same voluntarily and with full authority thereof.

Given under my hand and seal this 13th day of October, 1997.

By: Bill Pullington
 My commission expires: 12/31/98

THE STATE OF ALABAMA
 SHELBY COUNTY

I, Albert F. Thompson, as Notary Public in and for said County and State, do hereby certify that Albert F. Thompson, whose name is signed to the foregoing certificate as President, ARVO Properties, Inc., that after having been duly informed of the contents of said certificate, he executed same voluntarily and with full authority thereof.

Given under my hand and seal this 13th day of October, 1997.

By: Albert F. Thompson
 My commission expires: 12/31/98

THE STATE OF ALABAMA
 SHELBY COUNTY

I, Bill Pullington, as Notary Public in and for said County and State, do hereby certify that Bill Pullington, whose name is signed to the foregoing certificate as Owner who is known to me, acknowledged before me, on this date, that after having been duly informed of the contents of said certificate, he executed same voluntarily and with full authority thereof.

Given under my hand and seal this 13th day of October, 1997.

By: Bill Pullington
 My commission expires: 12/31/98

RESOLUTION:

Be it resolved by the Mayor and the City Council of the City of Hoover, Alabama, that the assent of this body be, and the same hereby is given to the dedication of the streets, alleys and public grounds shown on this plat or map to the City of Hoover, Alabama, to be known as Highland Drive, and that said streets, alleys and public grounds be dedicated to the City of Hoover, Alabama, as shown on this plat or map, and that the City of Hoover, Alabama, be and it is hereby authorized to accept the same on behalf of the City of Hoover, Alabama, and to take such action as may be necessary to carry out the purposes of this resolution.

Attest:
 I, Mike Hurdley, City Clerk of the City of Hoover, Alabama, hereby certify that foregoing to be a true and correct resolution that has been adopted by the City of Hoover, Alabama, on this date, and that the same was read and approved by the City Council on this date.

APPROVED: CITY OF HOOPER, ALABAMA:

Bill Pullington
 Chairman, Planning and Zoning Commission
 Date: 10-20-97
George Handley, Asst.
 Date: 10-22-98
Mike Hurdley
 City Engineer
 Date: 10/21/97

NOTE: All easements on this map are for public utilities, sanitary sewers, storm sewers, and may be shown on this map for informational purposes only and without the subdivision.

This property is situated in Flood Zone "C" except as shown according to the Floodway Boundary and Floodway Map of Shelby County, Alabama, Recital Number 010191 00408 dated September 16, 1987.

The Chain of Title is subject to Federal and State Rights-of-Way, Easements, and Accretions.