


19981230000520491 1/1 \$.00 Shelby Cnty Judge of Probate, AL 12/30/1998 11:39:50AM FILED/CERT

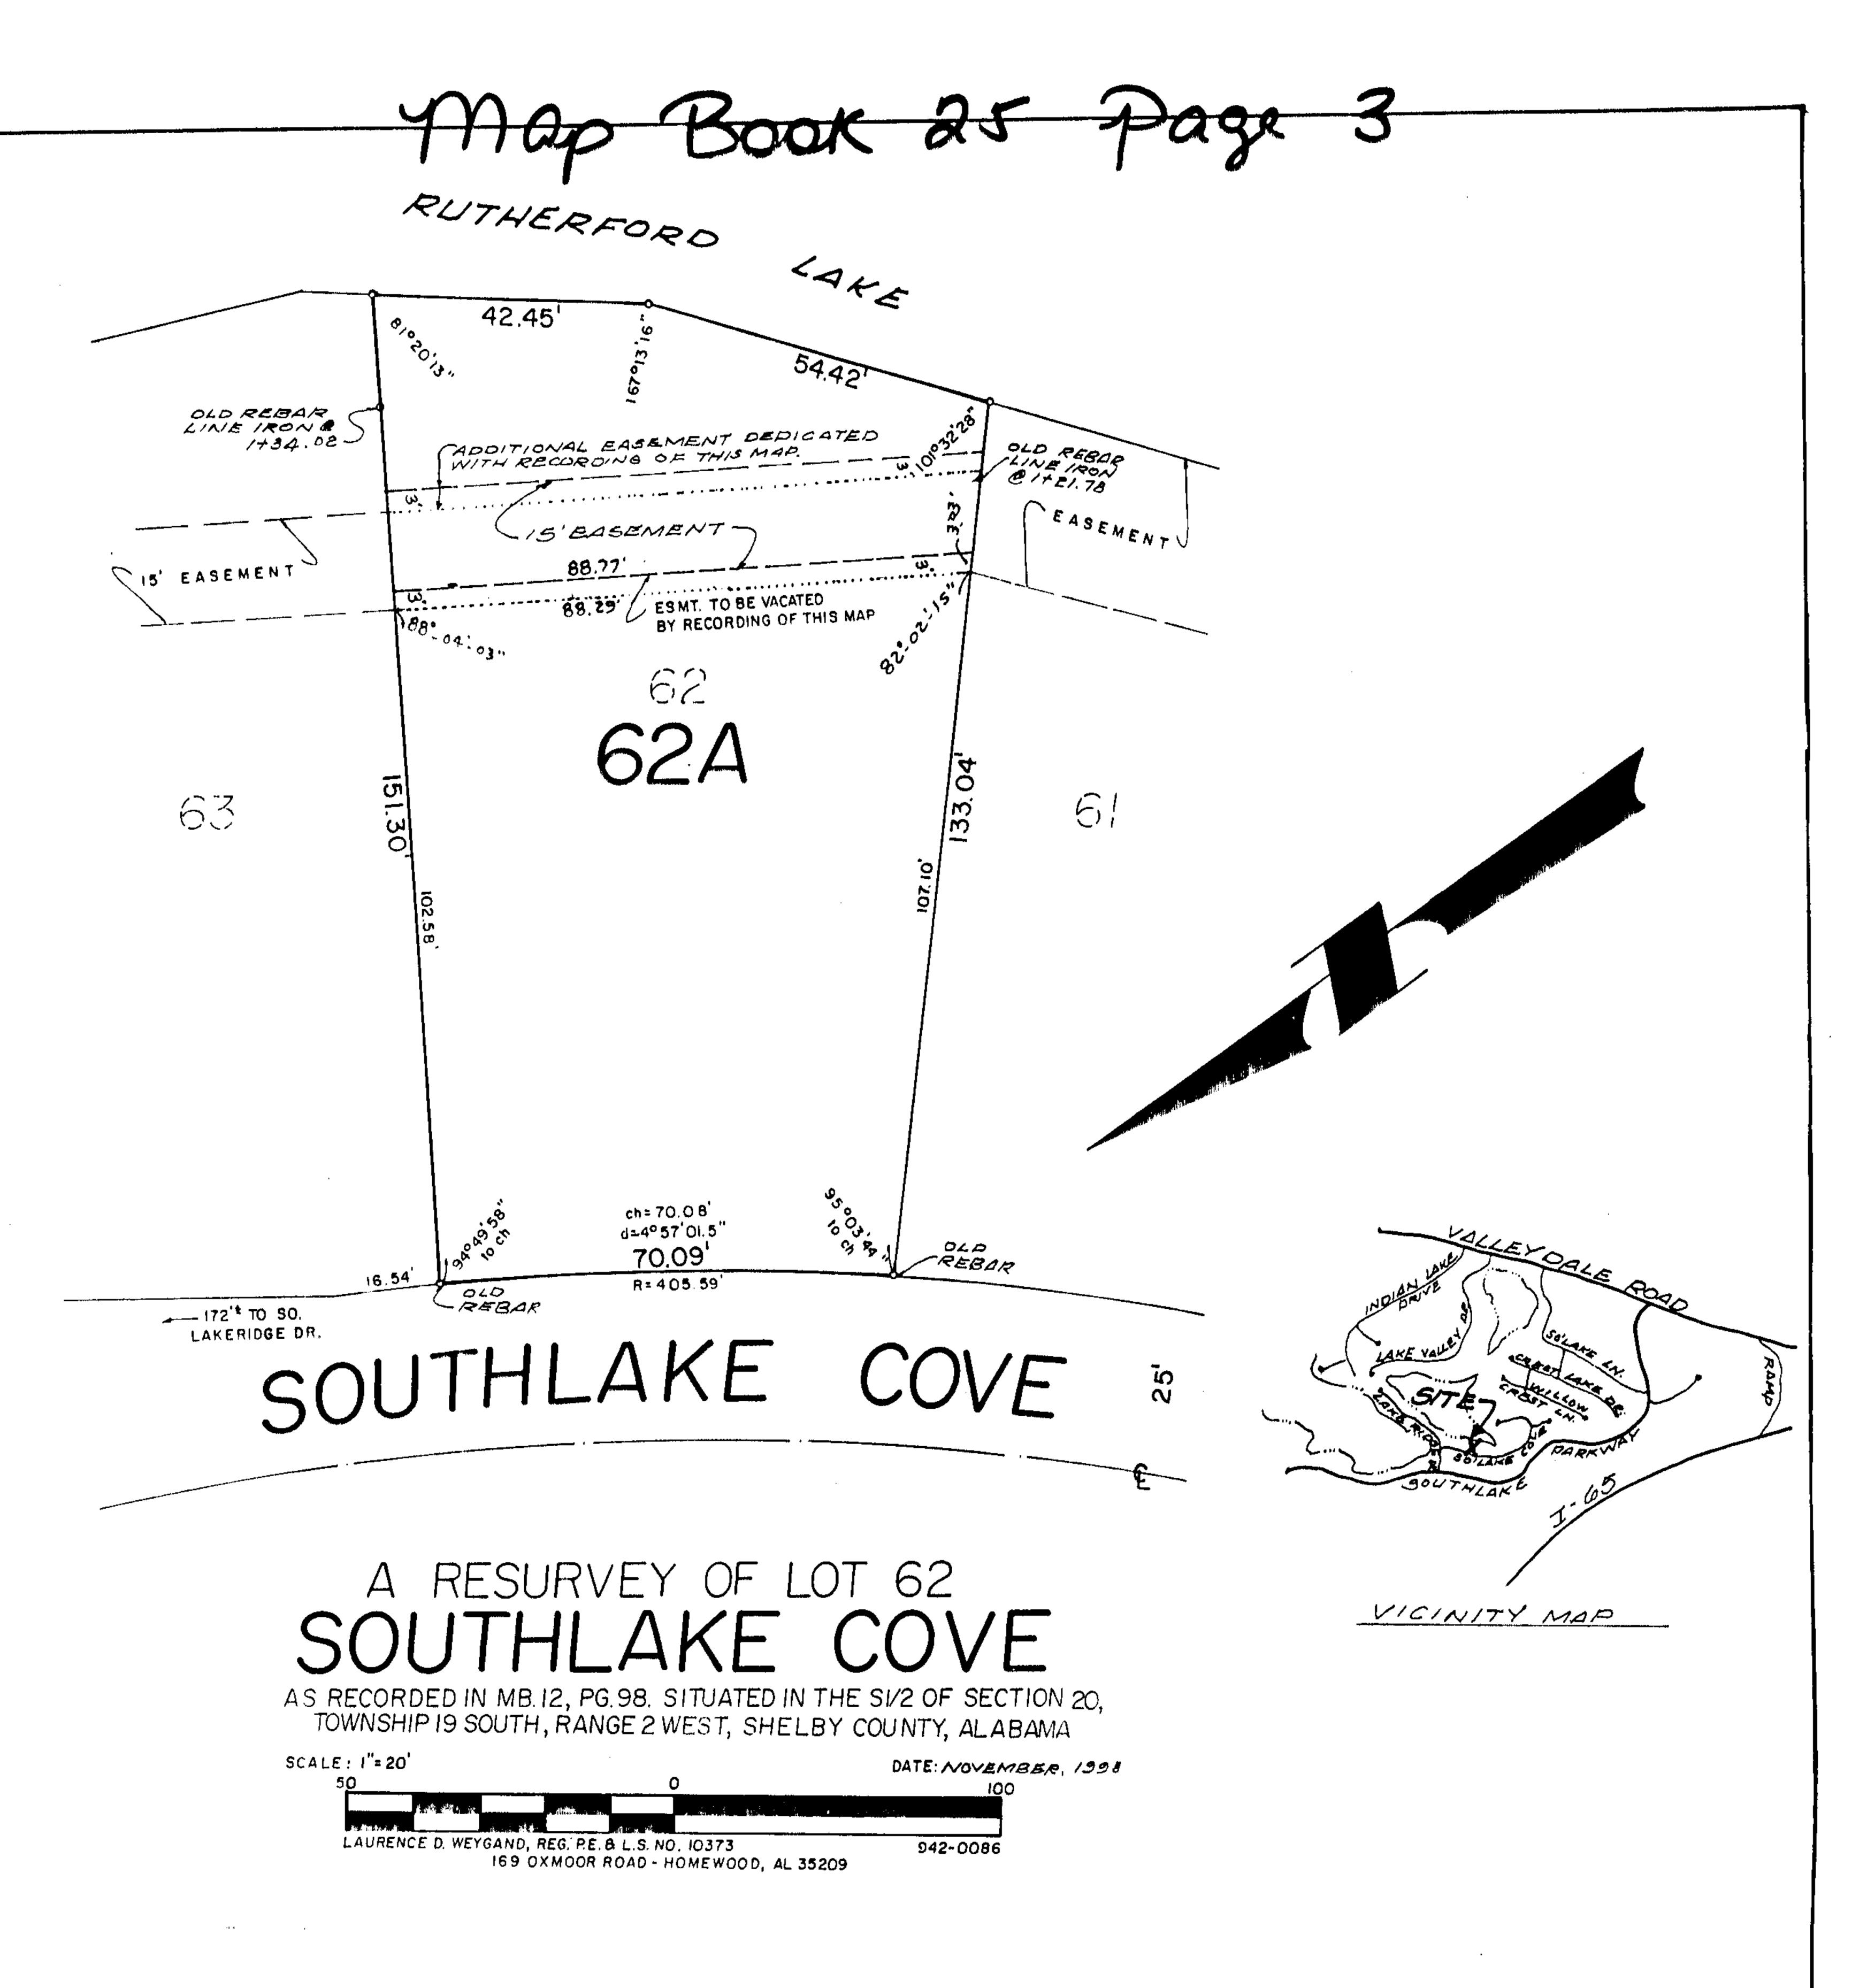

State of Alabama)
Shelby County)

The undersigned, Laurence D. Weygand, Registered Engineer-Land Surveyor, State of Alabama, and Corrine I. Lee and Betty J. Pittman, Owners, hereby certify that this plat or map was made pursuant to a survey made by said surveyor, and that this plat or map was made at the instance of said owners, that this plat or map is a true and correct plat or map of land shown therein and known or to be known as A RESURVEY OF LOT 62, SOUTHLAKE COVE, showing the subdivisions into which it is proposed to divide said lands, giving the length and bearings of the boundaries of each lot and its number, showing the streets, alleys and public grounds, giving the bearings, length, width and name of each street, as well as the number of each lot and block, and showing the relation of the lands to the government survey, and that iron pins have been installed at all lot corners and curve points as shown and designated by small open circles on said plat or map. Said owners also certify that they are the owners of said lands, and that the same is not subject to any mortgage.

Date: Nov. 10, 1998

Laurence D. Weygand
Reg. P.E.-L.S. #10373

By: <u>Cassine J. Lee</u>

Corrine I. Lee, Owner

By: Betty J. Pittman, Owner

State of Alabama)
Shelby County)

1, <u>Pamela G. Glass</u>, as Notary Public in and for said County and State, do hereby certify that Laurence D. Weygand, whose name is signed to the foregoing certificate as Engineer-Land Surveyor, who is known to me, acknowledged before me, on this date, that being informed of the contents of said certificate, he executed same voluntarily and with full authority therefor.

Given under my hand and scal this 10th day of November . 1998

By Somula Slave Notary Public - Commission Exp.: 5-17-2001

State of Alabama)
Shelby County)

I, Lee and Betty J. Pittman, whose names are signed to the foregoing certificate as Owners, who are known to me, acknowledged before me, on this date, that being informed of the contents of said certificate, they executed same voluntarily and with full authority therefor.

By: Web Websien Expires: 3-29-99

, 1998.

APPROVED BY: Scale DATE: 12/18/98
CHAIRMAN, PLANNING & ZONING COMMISSION
CITY OF HOOVER

APPROVED BY: Les thore DATE: 12/21/98

APPROVED BY: Margie Handley, Asst. DATE: 12 30 98
CITYCLERK OF HOOVER

NOTES:

ALL PARTS OF THIS MAP HAVE BEEN COMPLETED IN ACCORDANCE WITH THE REQUIREMENTS OF THE MINIMUM TECHNICAL STANDARDS FOR THE PRACTICE OF LAND SURVEYING IN THE STATE OF ALABAMA.

ALL EASEMENTS ON THIS MAP ARE FOR PUBLIC UTILITIES, SANITARY SEWERS, STORM SEWERS, STORM DITCHES, PRIVATE TELEVISION CABLE SYSTEMS, AND MAY BE USED FOR SUCH PURPOSES TO SERVE PROPERTY BOTH WITHIN AND WITHOUT THIS SUBDIVISION.

BUILDER IS RESPONSIBLE FOR THE DRAINAGE ON EACH LOT AND IN AND AROUND EACH BUILDING.

BUILDER WILL BE RESPONSIBLE FOR ADJUSTING THE LIDS OR TOP ELEVATION FOR ALL MANHOLES AND YARD INLETS ON EACH LOT.

Inst 4 1998-52049

12/30/1998-52049
11:39 AM CERTIFIED
SHELBY COUNTY JUDGE OF PROBATE
001 CRH 16.00