

X
This instrument was prepared by
Joe C. Bailey, Jr., Attorney
United States Steel Corporation
Fairfield, Alabama 35064

STATE OF ALABAMA

COUNTY OF JEFFERSON

WHEREAS, by contract dated February 24, 1931, as amended, the Tennessee Coal, Iron and Railroad Company granted Southern Natural Gas Corporation the right to construct, operate, maintain, and remove a gas pipeline across certain lands of Tennessee Coal, Iron and Railroad Company, including parts of Section 33, Township 18 South, Range 5 West; part of Section 13, Township 19 South, Range 5 West; and parts of Sections 28, 29, and 33, Township 19 South, Range 4 West; all in Jefferson County, Alabama, and

WHEREAS, by contract dated March 18, 1931, as amended, Tennessee Coal, Iron and Railroad Company granted Southern Natural Gas Corporation the right to construct, operate, maintain, and remove, a gas pipeline across certain lands of Tennessee Coal, Iron and Railroad Company, including part of Section 7, Township 20 South, Range 3 West, Shelby County, Alabama; and

WHEREAS, by contract dated May 2, 1931, recorded in Deed Book 2368 at Page 72 in Office of Judge of Probate of Jefferson County, Alabama, the Woodward Iron Company granted Southern Natural Gas Corporation the right to construct, operate, maintain, and remove a gas pipeline across certain lands including the South-West quarter of South-East quarter of Section 28, Township 18 South, Range 5 West, Jefferson County, Alabama; and

WHEREAS, the United States Steel Corporation, a Delaware corporation, hereinafter called "Steel Corporation," is successor to the interests of Tennessee Coal, Iron and Railroad Company and has acquired title to the South-West quarter of South-East quarter of Section 28, Township 18 South, Range 5 West, Jefferson County, Alabama, formerly owned by Woodward Iron Company, and by amendment dated January 31, 1968 to said contract dated February 24, 1931, it was agreed that the terms and conditions of said contract dated February 24, 1931, would apply to and govern that portion of Gas Company's pipeline installed under said Woodward Iron Company contract dated May 2, 1931; and

WHEREAS, Southern Natural Gas Company, a corporation, hereinafter called "Gas Company," is successor to the interests of Southern Natural Gas Corporation; and

WHEREAS, Gas Company desires to replace, relocate and abandon parts of said gas pipelines.

09/08/1999-37599
08:37 AM CERTIFIED
SHELBY COUNTY JUDGE OF PROBATE
010 MRS 31.00

Inst. # 1999-37599

NOW THEREFORE:

Premises considered, and in further consideration of One Hundred Dollars and other valuable considerations paid to Steel Corporation by Gas Company, receipt of which is acknowledged, and in further consideration of the covenants of Gas Company as hereinafter expressed to be kept and performed, it is hereby agreed between the parties hereto that said contracts dated February 24, 1931 and March 18, 1931, as heretofore amended, are hereby further amended, as follows:

(1) Steel Corporation hereby grants and conveys to Gas Company, to the extent of the ownership of Steel Corporation, the right to construct, operate, maintain, and remove, as replacement and relocated pipelines, gas pipelines eight inches (8") and twelve inches (12") in diameter, for the transmission of gas across and under certain lands of Steel Corporation lying west of the Huntsville Principal Meridian in Jefferson County and Shelby Counties, Alabama, in the locations described below and shown in red and green lines on maps marked 81-629 LD, 81-740 LD, 81-630 LD, and 81-741 LD, attached hereto and made a part hereof:

Township 18 South, Range 5 West
Jefferson County, Ala.

Section 28 South-West quarter of South-East quarter
- Section 33 North half of North-East quarter

Township 19 South, Range 4 West
Jefferson County, Ala.

Section 29 South-East quarter of South-East quarter
Section 32 North-East quarter of North-East quarter
Section 33 North-West quarter of North-West quarter

Township 19 South, Range 5 West
Jefferson County, Ala.

- Section 13 North-West quarter of North-East quarter

Township 20 South, Range 3 West
Shelby County, Alabama

Section 7 South-East quarter of North-West quarter
 North-East quarter of South-West quarter
 South-East quarter of South-East quarter

(2) Gas Company shall have the right to trim and/or cut such trees located on land of Steel Corporation as may interfere with or endanger the safety or proper use and maintenance of said pipelines; provided, however, that the Gas Company shall pay to Steel Corporation the reasonable value of all trees cut by Gas Company which are located more than 15 feet from said pipelines.

(3) The rights herein granted shall not be construed to be superior to but shall be subject to such easements as may exist for public or private roads, railroads, electric power transmission lines, telephone lines, telegraph lines, and pipelines.

(4) The construction, operation, maintenance, and removal of the replacement and relocated gas pipelines which Gas Company is herein granted the right to install shall be in accordance with all of the terms and conditions of the contracts listed below as the same are applicable thereto:

(a) As to that portion of said gas pipelines located in Section 7, Township 20 South, Range 3 West, Shelby County, Alabama, all of the terms and conditions of said contract dated March 18, 1931, as amended, shall apply thereto.

(b) As to all remaining portions of said gas pipelines, all of the terms and conditions of said contract dated February 24, 1931, as amended, shall apply thereto.

(5) Gas Company shall pay all taxes placed upon property installed or placed upon said land of Steel Corporation by Gas Company. If Steel Corporation is required by taxing authorities to pay such taxes or any interest or penalties, Gas Company shall reimburse Steel Corporation for payment of such taxes and any interest or penalties paid.

(6) And for a valuable consideration paid to Gas Company by Steel Corporation, Gas Company does hereby remise, release, quitclaim, convey and relinquish unto Steel Corporation all right, title, and interest which Gas Company may have to construct, operate, maintain, and remove that portion of an abandoned gas pipeline under and across certain land of Steel Corporation in Sections 28, 29, and 33, Township 19 South, Range 4 West, Jefferson County, Alabama, in the location as shown in yellow on said attached map marked 81-740 I.D.

Except as hereby amended, all of the terms and conditions of said contracts dated February 24, 1931, and March 18, 1931, as amended, shall remain in full force and effect.

IN WITNESS WHEREOF the parties hereto have caused these presents to be executed in duplicate in their names and on their behalf and their corporate seals to be hereunto affixed and attested by their duly authorized officers this, the 6th day of April, 1982.

ATTEST:

[Signature]
Assistant Secretary
United States Steel Corporation

ATTEST:

[Signature]
Assistant Secretary
Southern Natural Gas Company

UNITED STATES STEEL CORPORATION

By *[Signature]*
Vice President

SOUTHERN NATURAL GAS COMPANY

By *[Signature]*
Vice President *[Signature]*



STATE OF PENNSYLVANIA

COUNTY OF ALLEGHENY

I, Lois A. Witt, a Notary Public in and for said County in said State, hereby certify that R. D. GOLDBACH, whose name as _____ Vice President of United States Steel Corporation, a Delaware corporation, is signed to the foregoing instrument, and who is known to me, acknowledged before me on this day that, being informed of the contents of the instrument, he, as such officer and with full authority, executed the same voluntarily for and as the act of said corporation.

GIVEN UNDER MY HAND AND OFFICIAL SEAL this, the 6TH day of April, 1982.

Lois A. Witt
LOIS A. WITT, Notary Public
PITTSBURGH, ALLEGHENY COUNTY
COMMONWEALTH OF PENNSYLVANIA
My Commission Expires October 18, 1982

Notary Public

STATE OF ALABAMA


COUNTY OF JEFFERSON

I, June E. Krout, a Notary Public in and for said County in said State, hereby certify that J. W. Blodgett, whose name as _____ Vice President of Southern Natural Gas Company, a corporation, is signed to the foregoing instrument, and who is known to me, acknowledged before me on this day that, being informed of the contents of the instrument, he, as such officer and with full authority, executed the same voluntarily for and as the act of said corporation.

GIVEN UNDER MY HAND AND OFFICIAL SEAL, this the 29th day of June, 1982.

June E. Krout
Notary Public
My Commission Expires March 1, 1984

United States Steel Corporation
Southern Raw Materials Property.
Scale 1in. = 200ft. Oct., 1979.

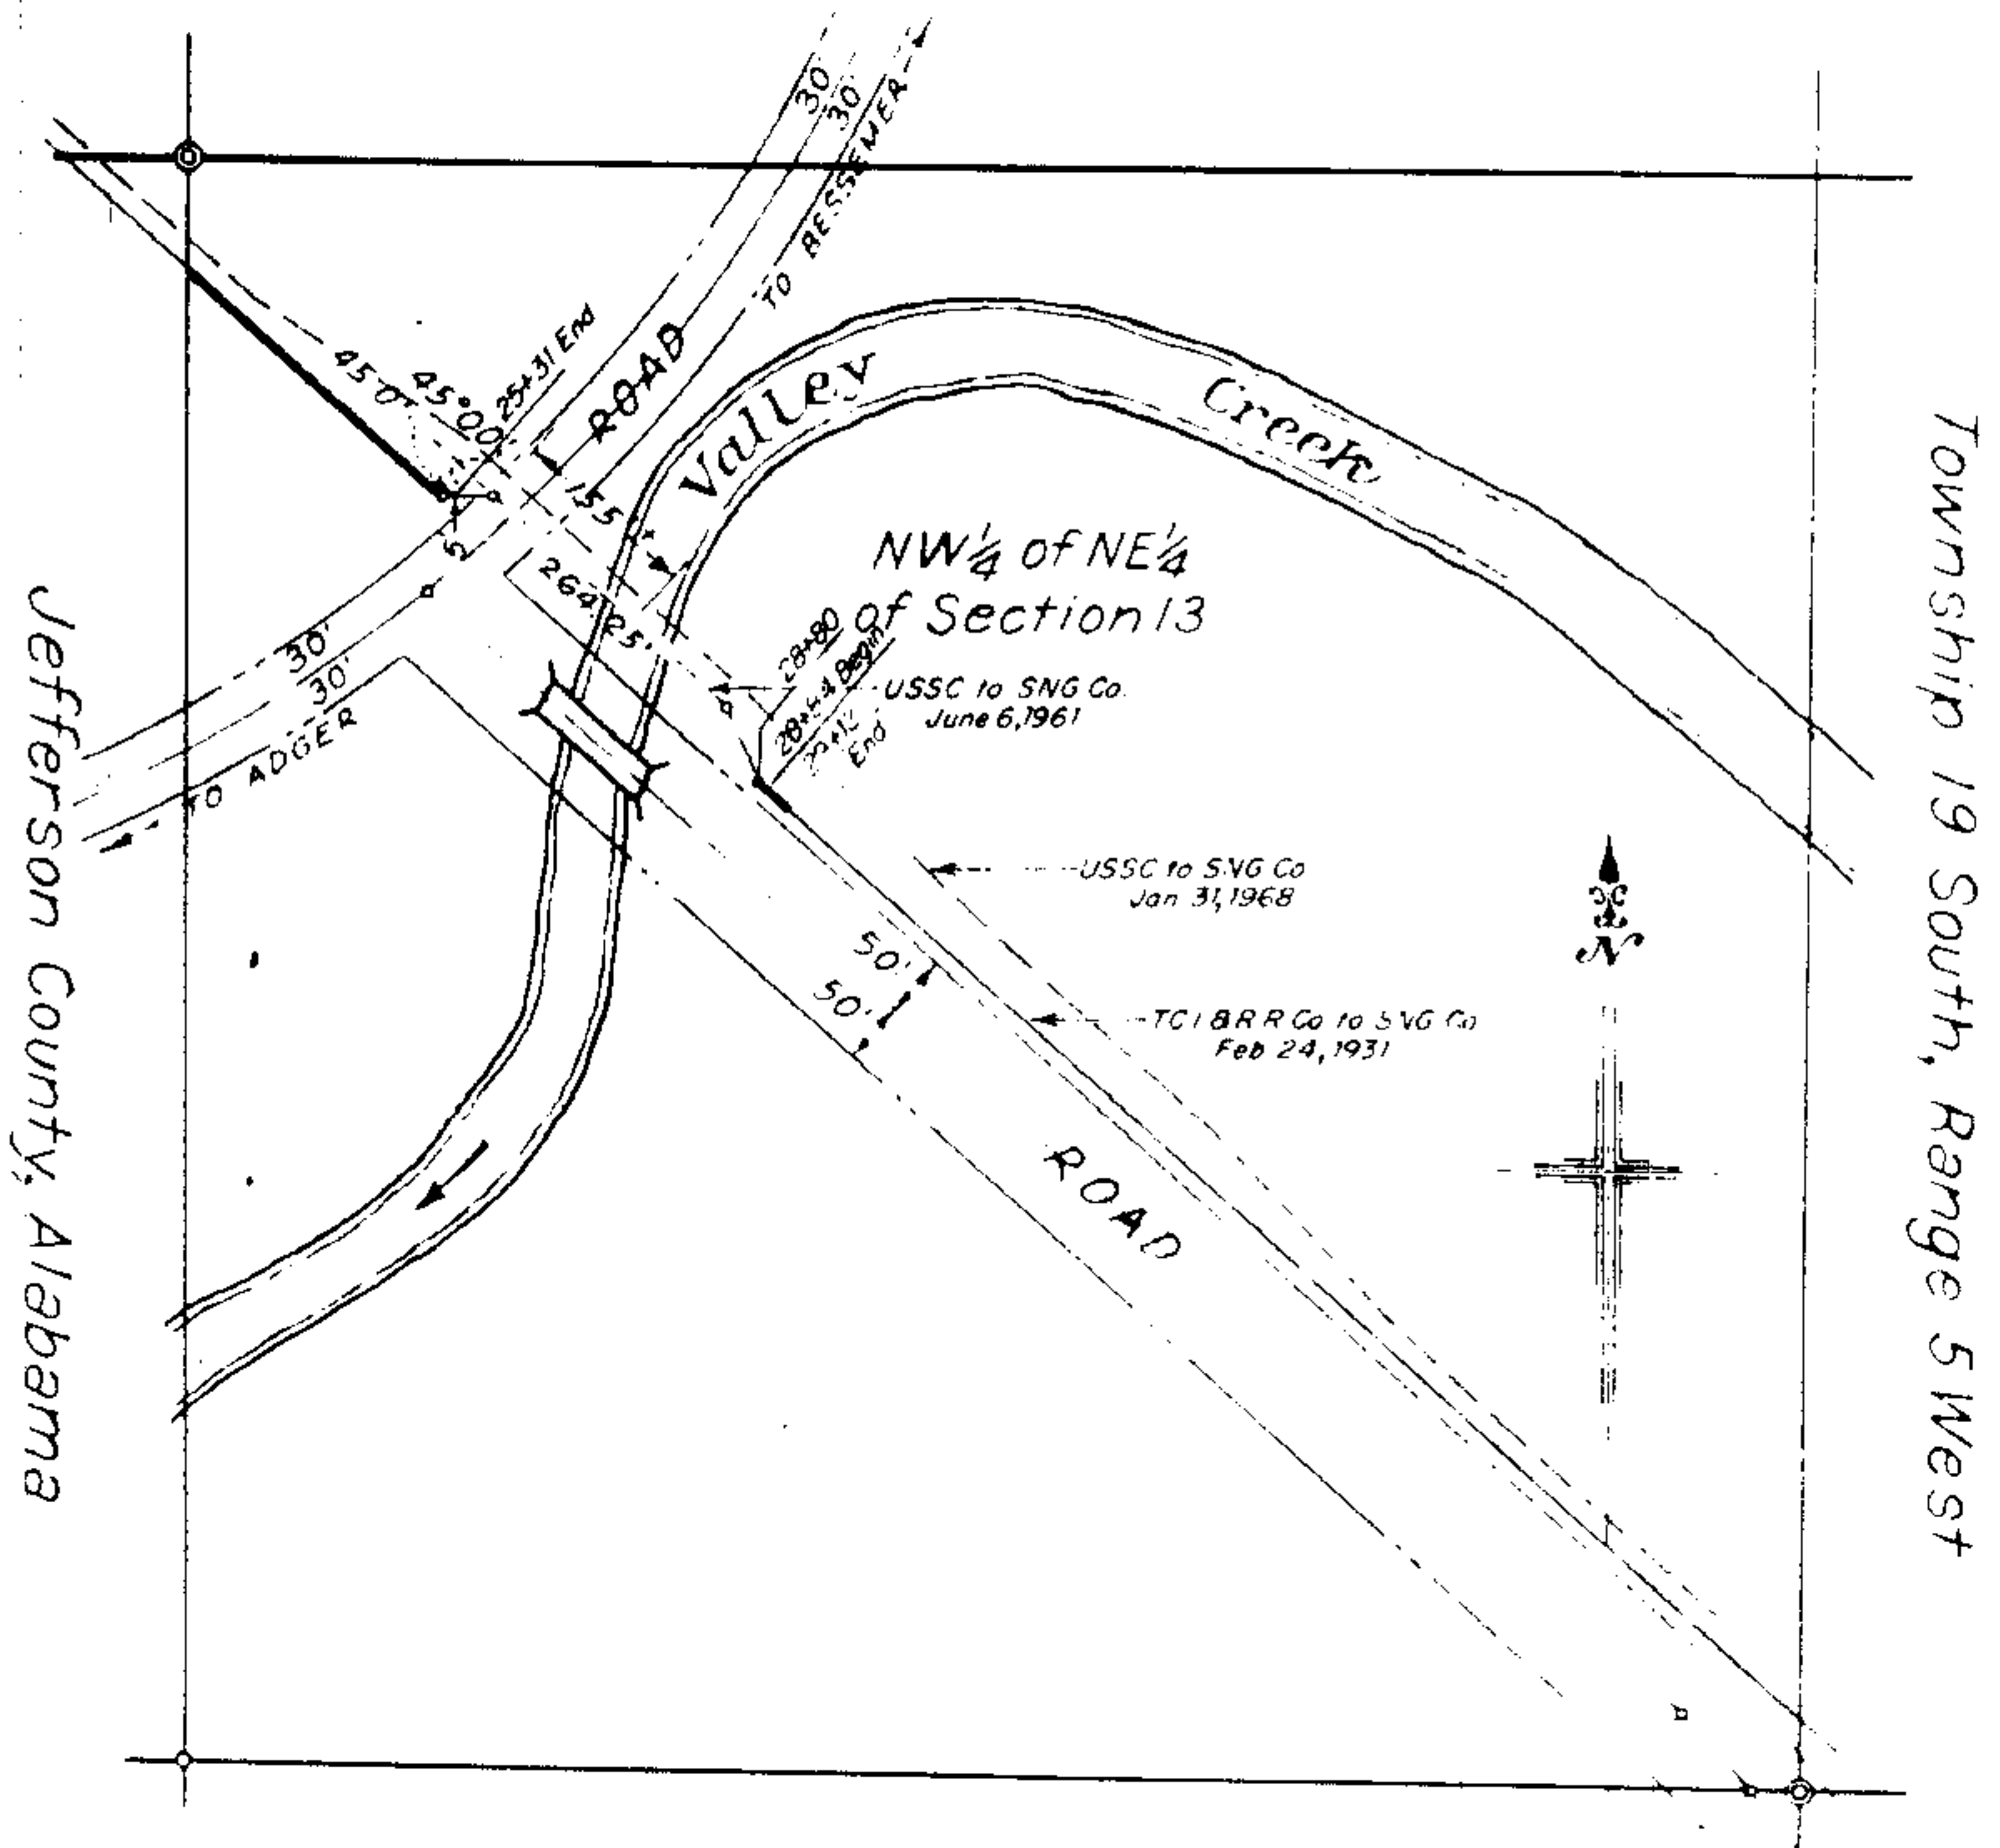


Location of replacement gas pipeline 12 inches in diameter which United States Steel Corporation grants Southern Natural Gas Company the right to construct, operate and maintain by contract hereto attached. Replaces pipeline heretofore constructed under rights granted by instrument dated February 24, 1931.

United States Steel Corporation
Southern-Raw Materials Property.
Scale: 1 in. = 500 ft. Oct., 1979.

Jefferson County, Alabama.


Township 18 South, Range 5 West

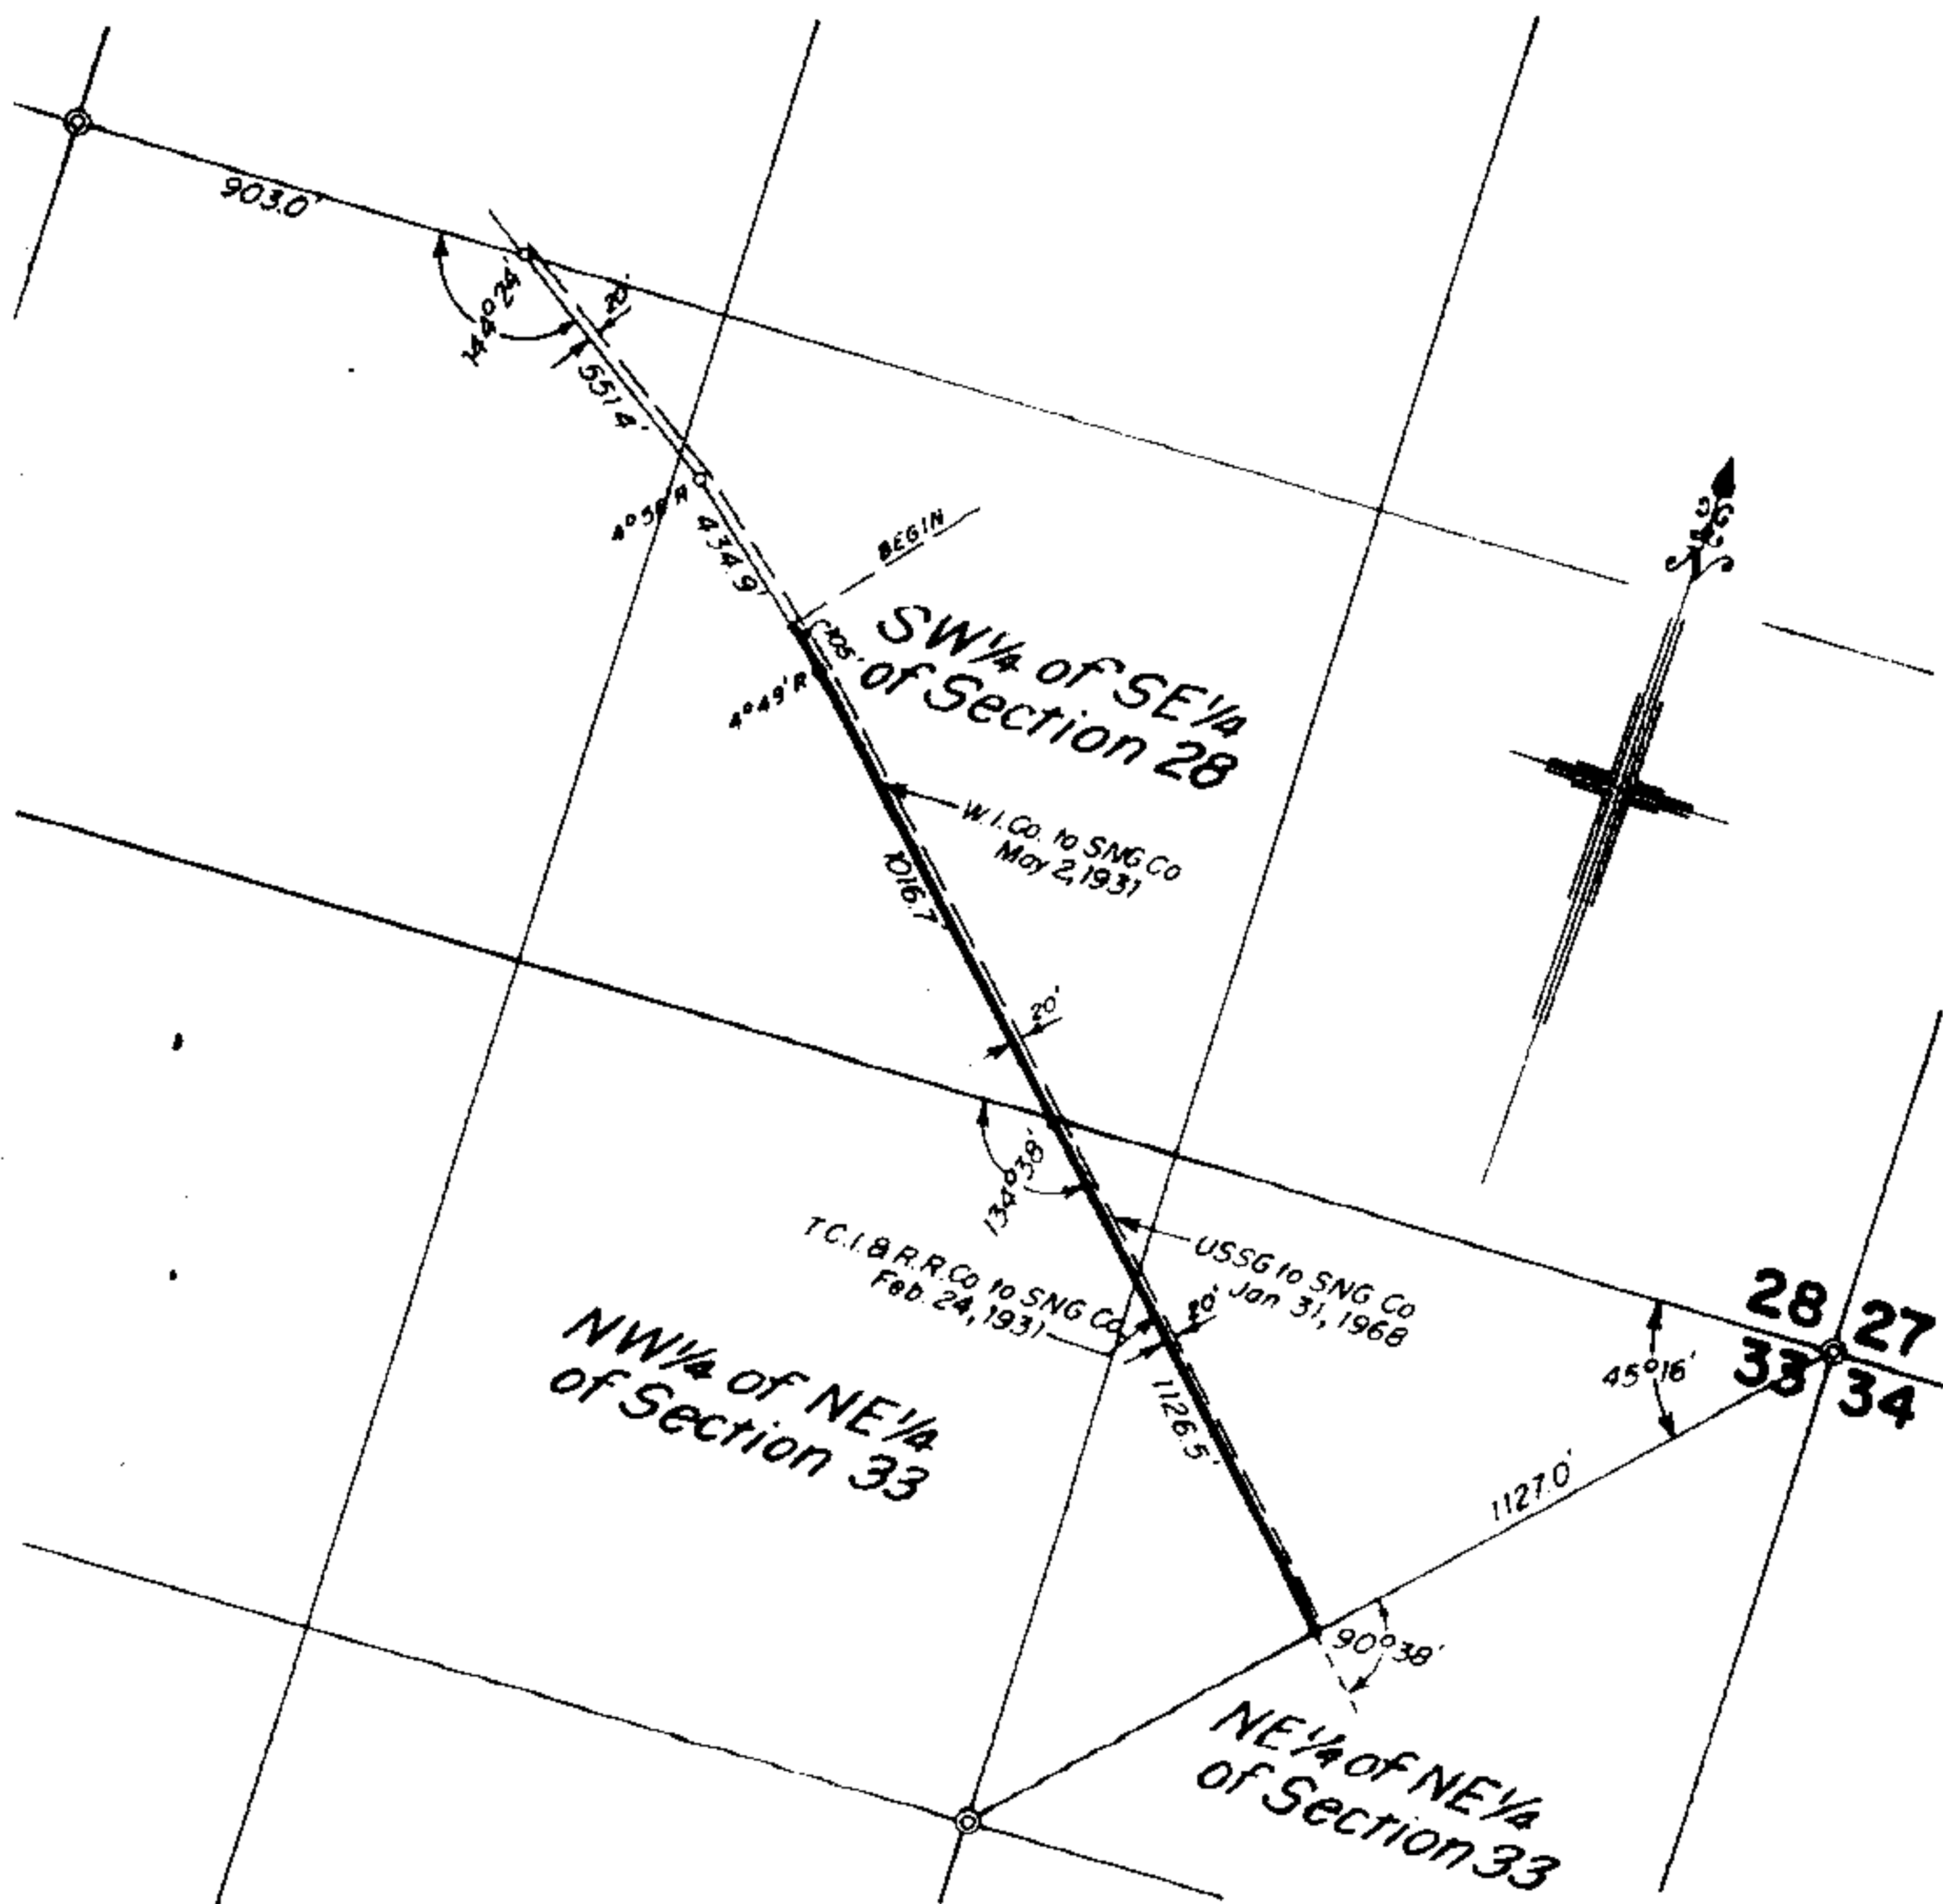


Location of replacement gas pipe line 12 inches in diameter which United States Steel Corporation grants Southern Natural Gas Company the right to construct, operate and maintain by contract hereto attached. Replaces pipeline heretofore constructed under rights granted by instrument dated February 24, 1931.

Township 19 South, Range 4 West

Jefferson County, Alabama.

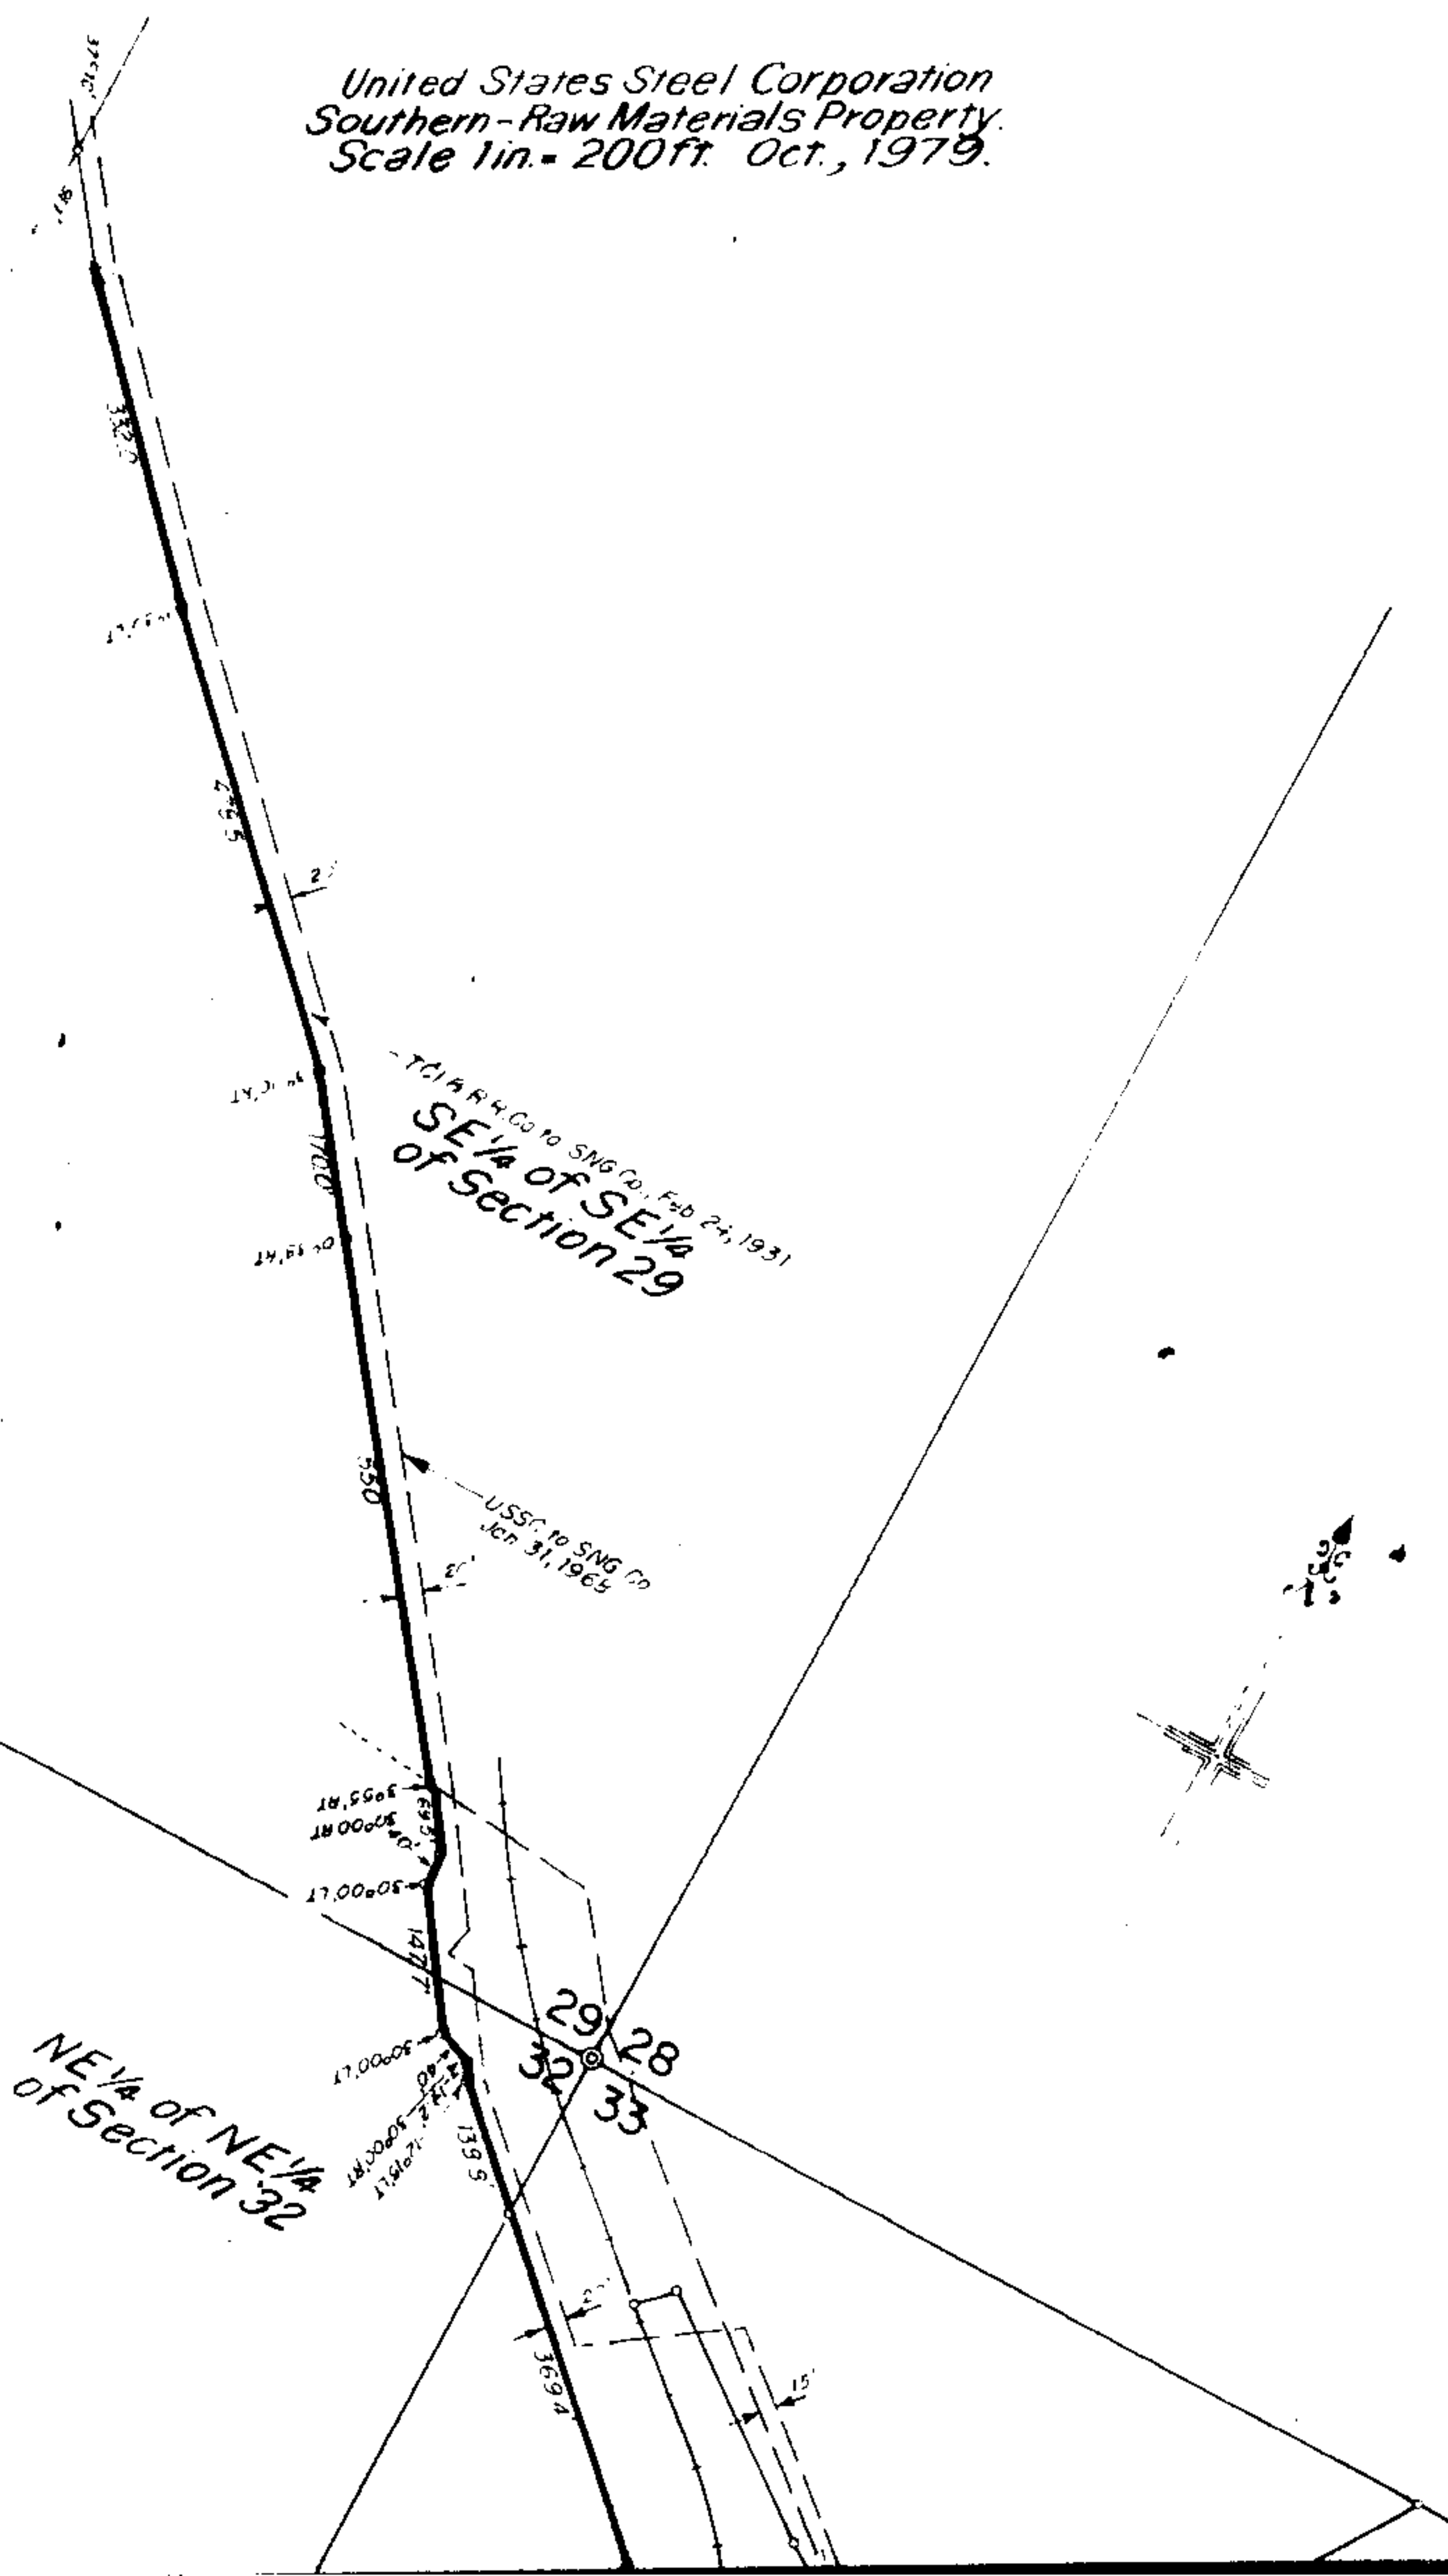

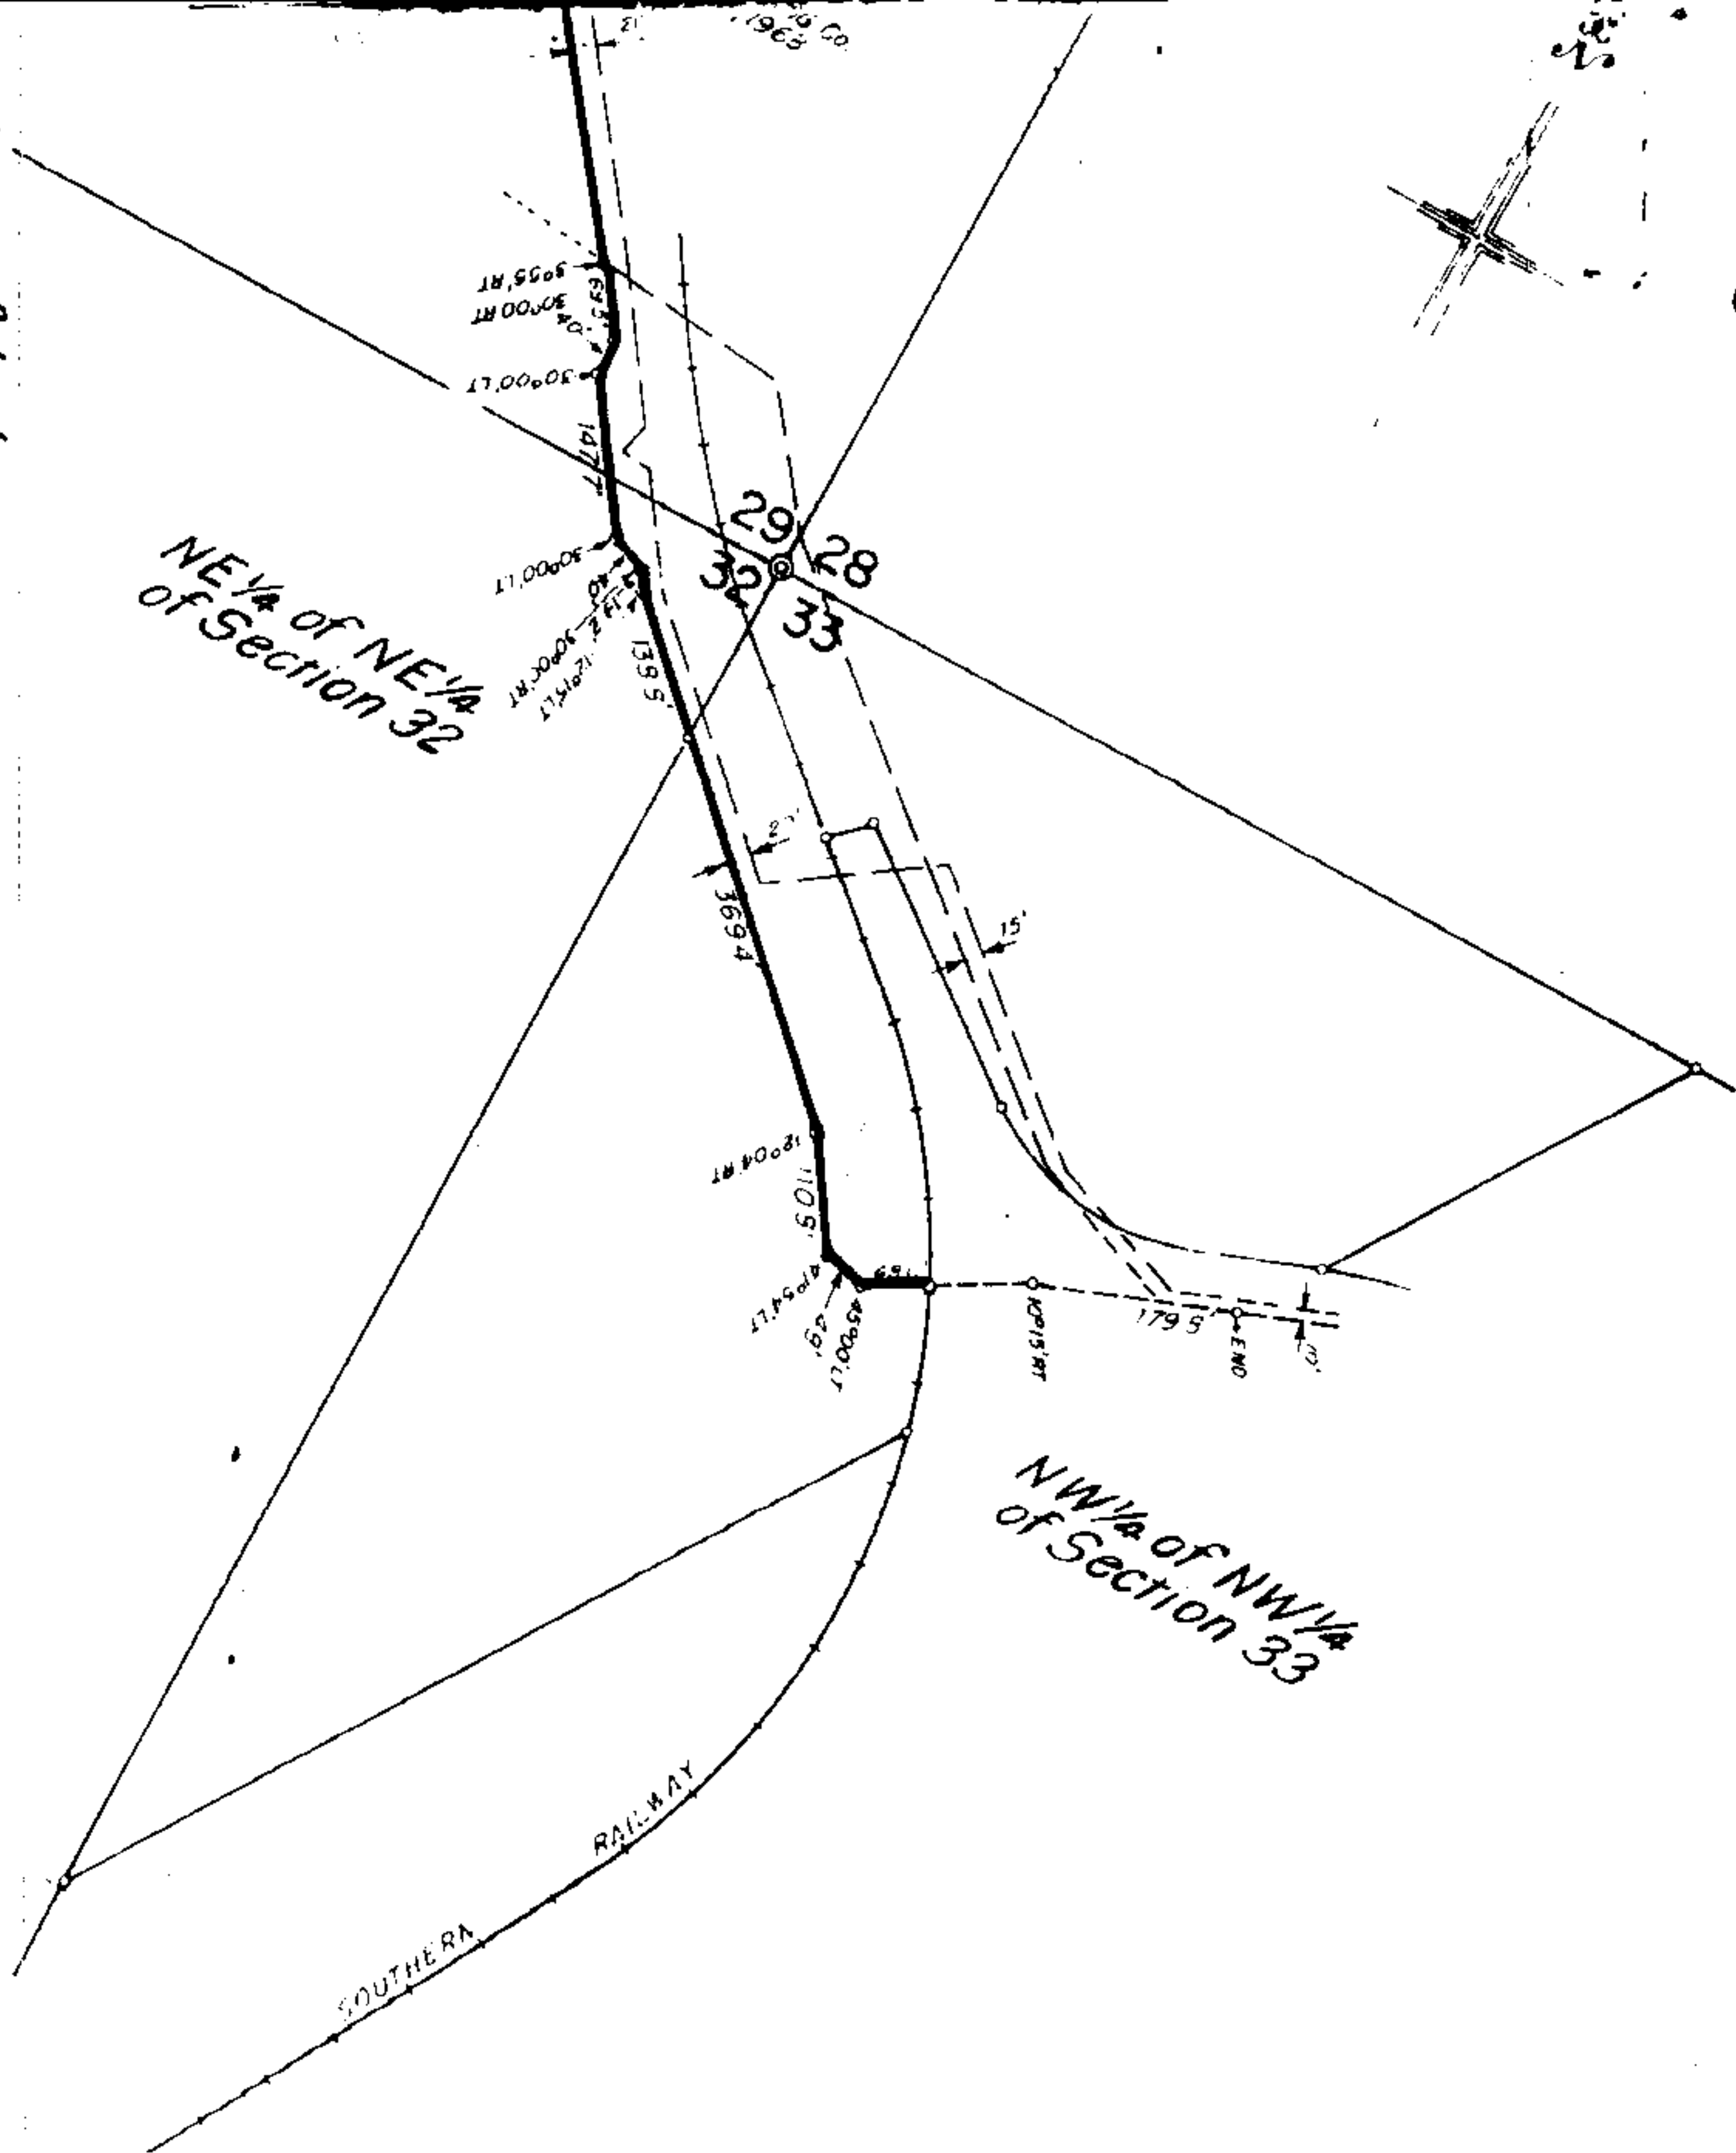

— Location of replacement gas pipeline 8 inches in diameter which United States Steel Corporation grants Southern Natural Gas Company the right to construct, operate and maintain by contract hereto attached. Replaces pipeline heretofore constructed under rights granted by instrument dated February 24, 1931.


— Relocation of gas pipeline 8 inches in diameter which United States Steel Corporation grants Southern Natural Gas Company the right to construct, operate and maintain by contract hereto attached.

— Location of portion of gas pipeline of Southern Natural Gas Company to be abandoned in place by contract hereto attached.

United States Steel Corporation
 Southern Raw Materials Property.
 Scale 1 in. = 500 ft. Oct., 1979.


Township 20 South, Range 3 West

Shelby County, Alabama

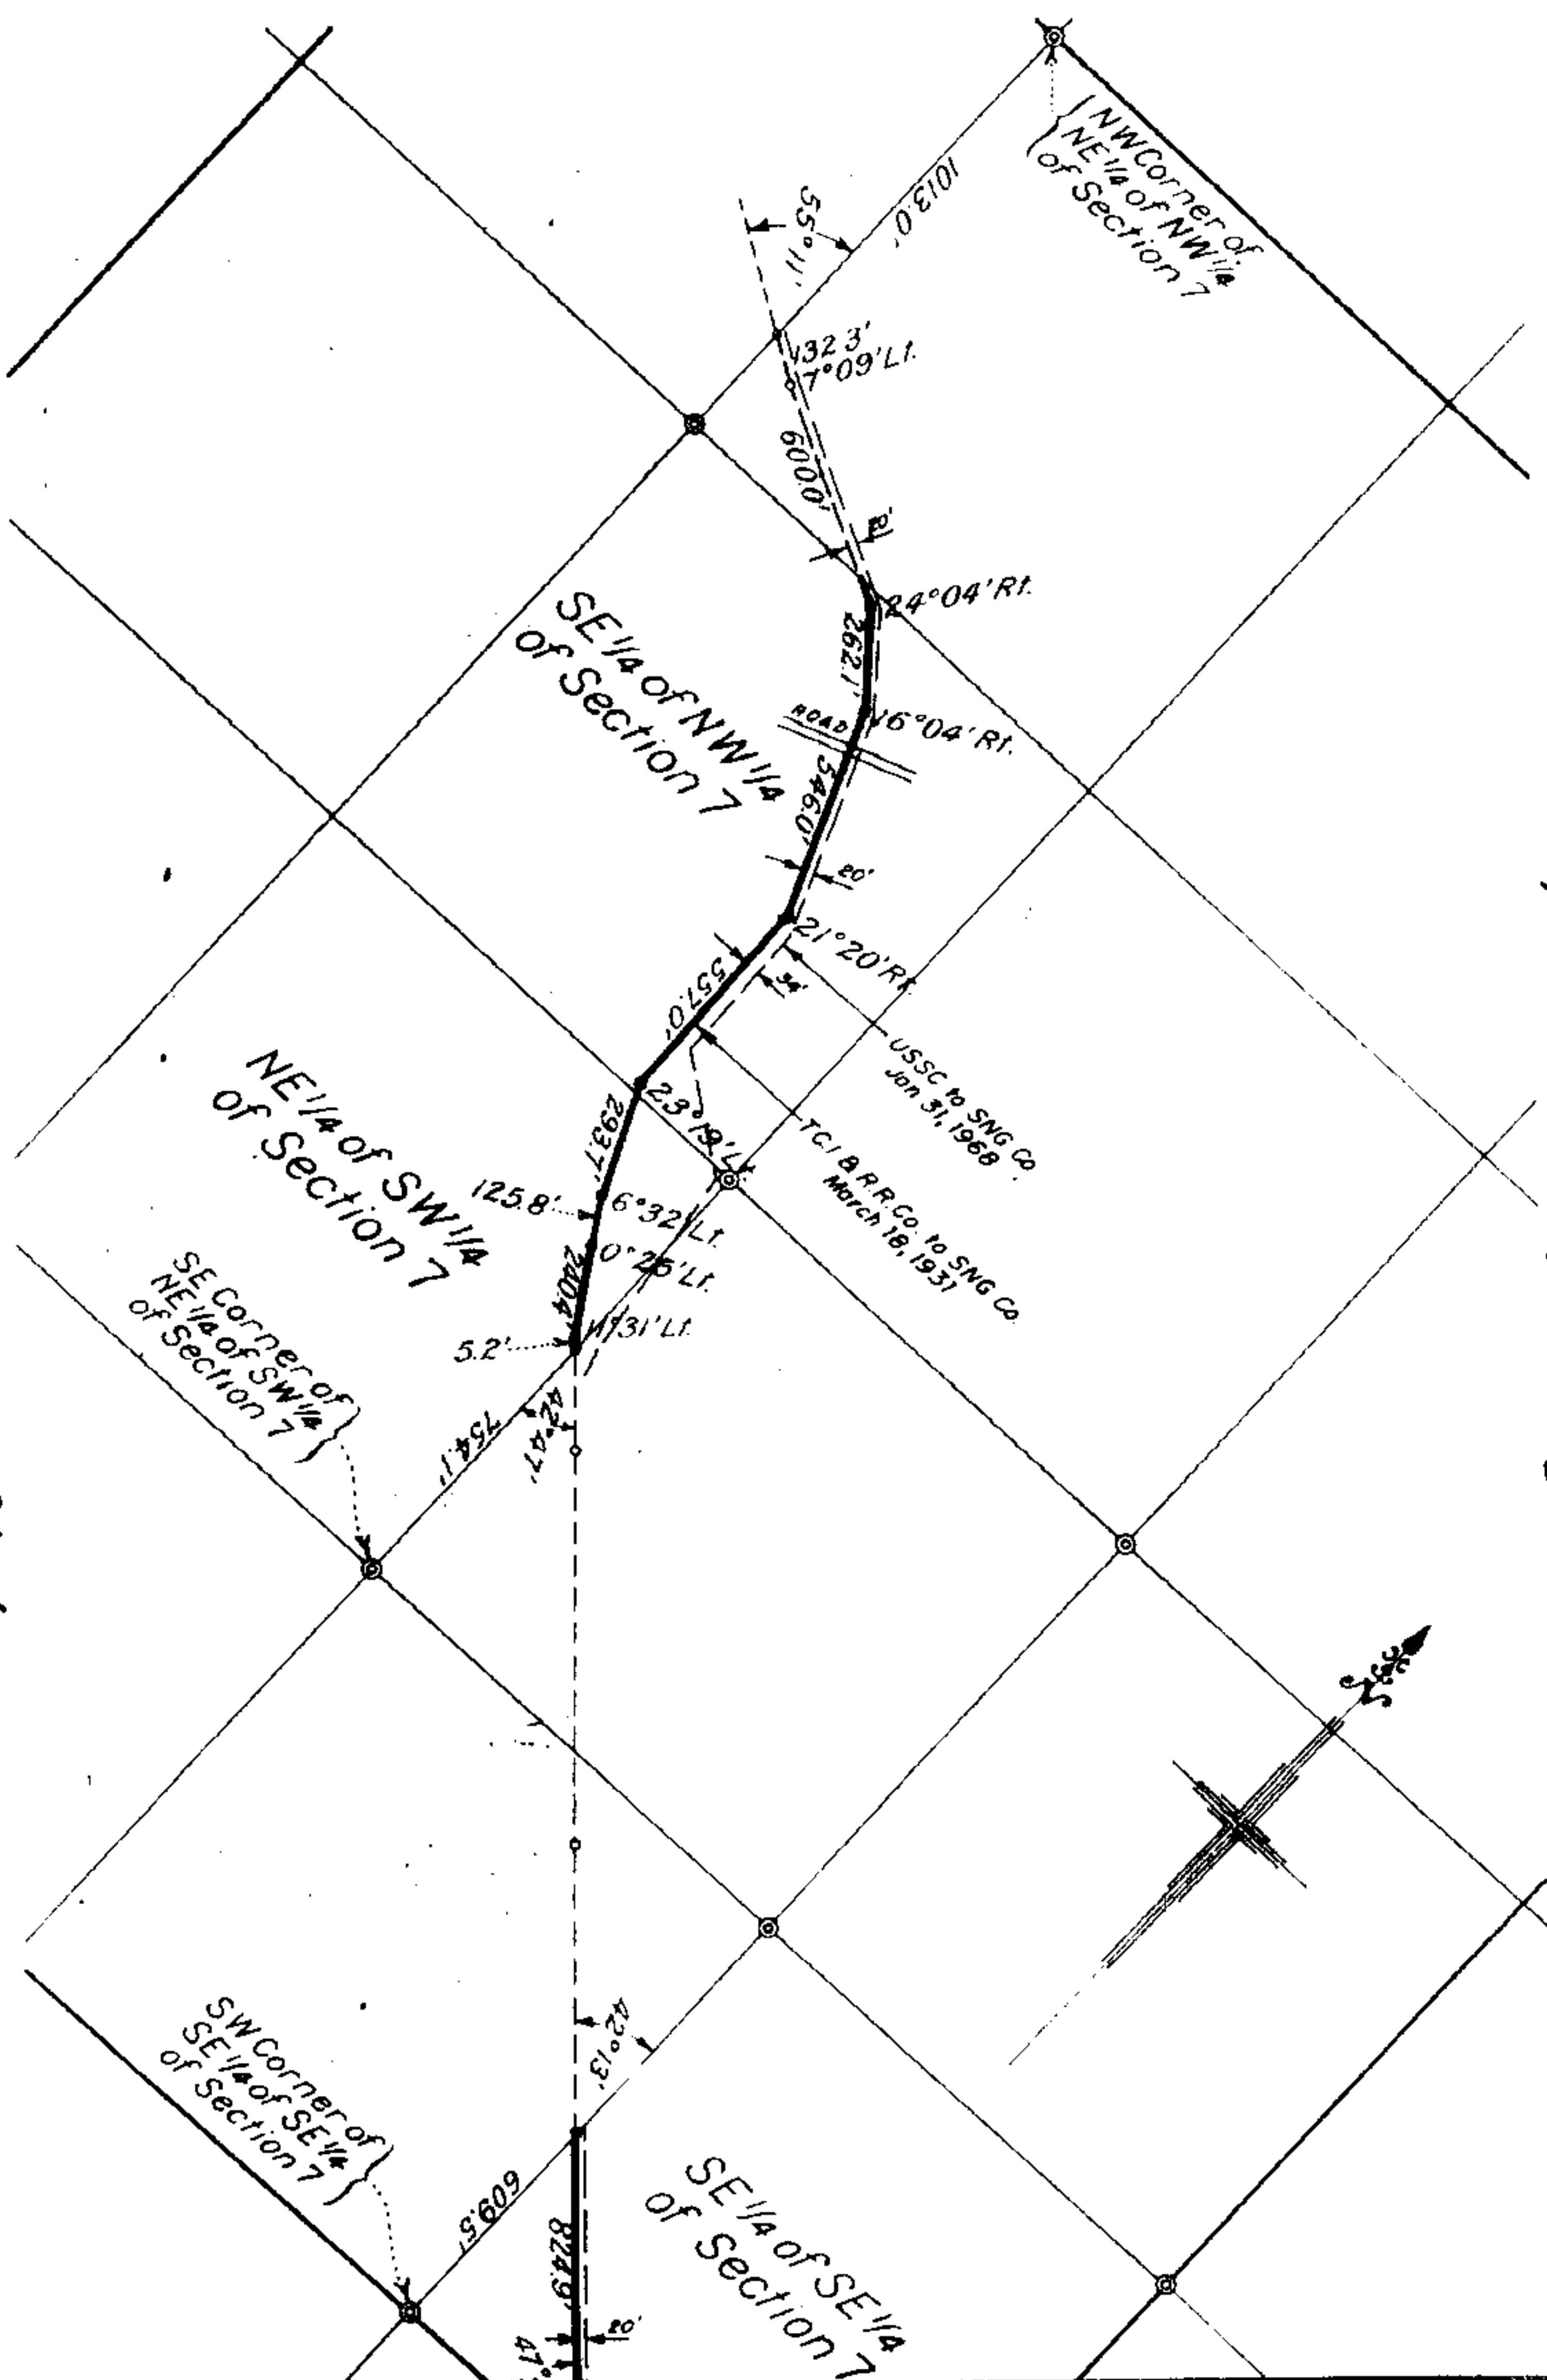

Township 20 South, Range 3 West

Shelby County, Alabama

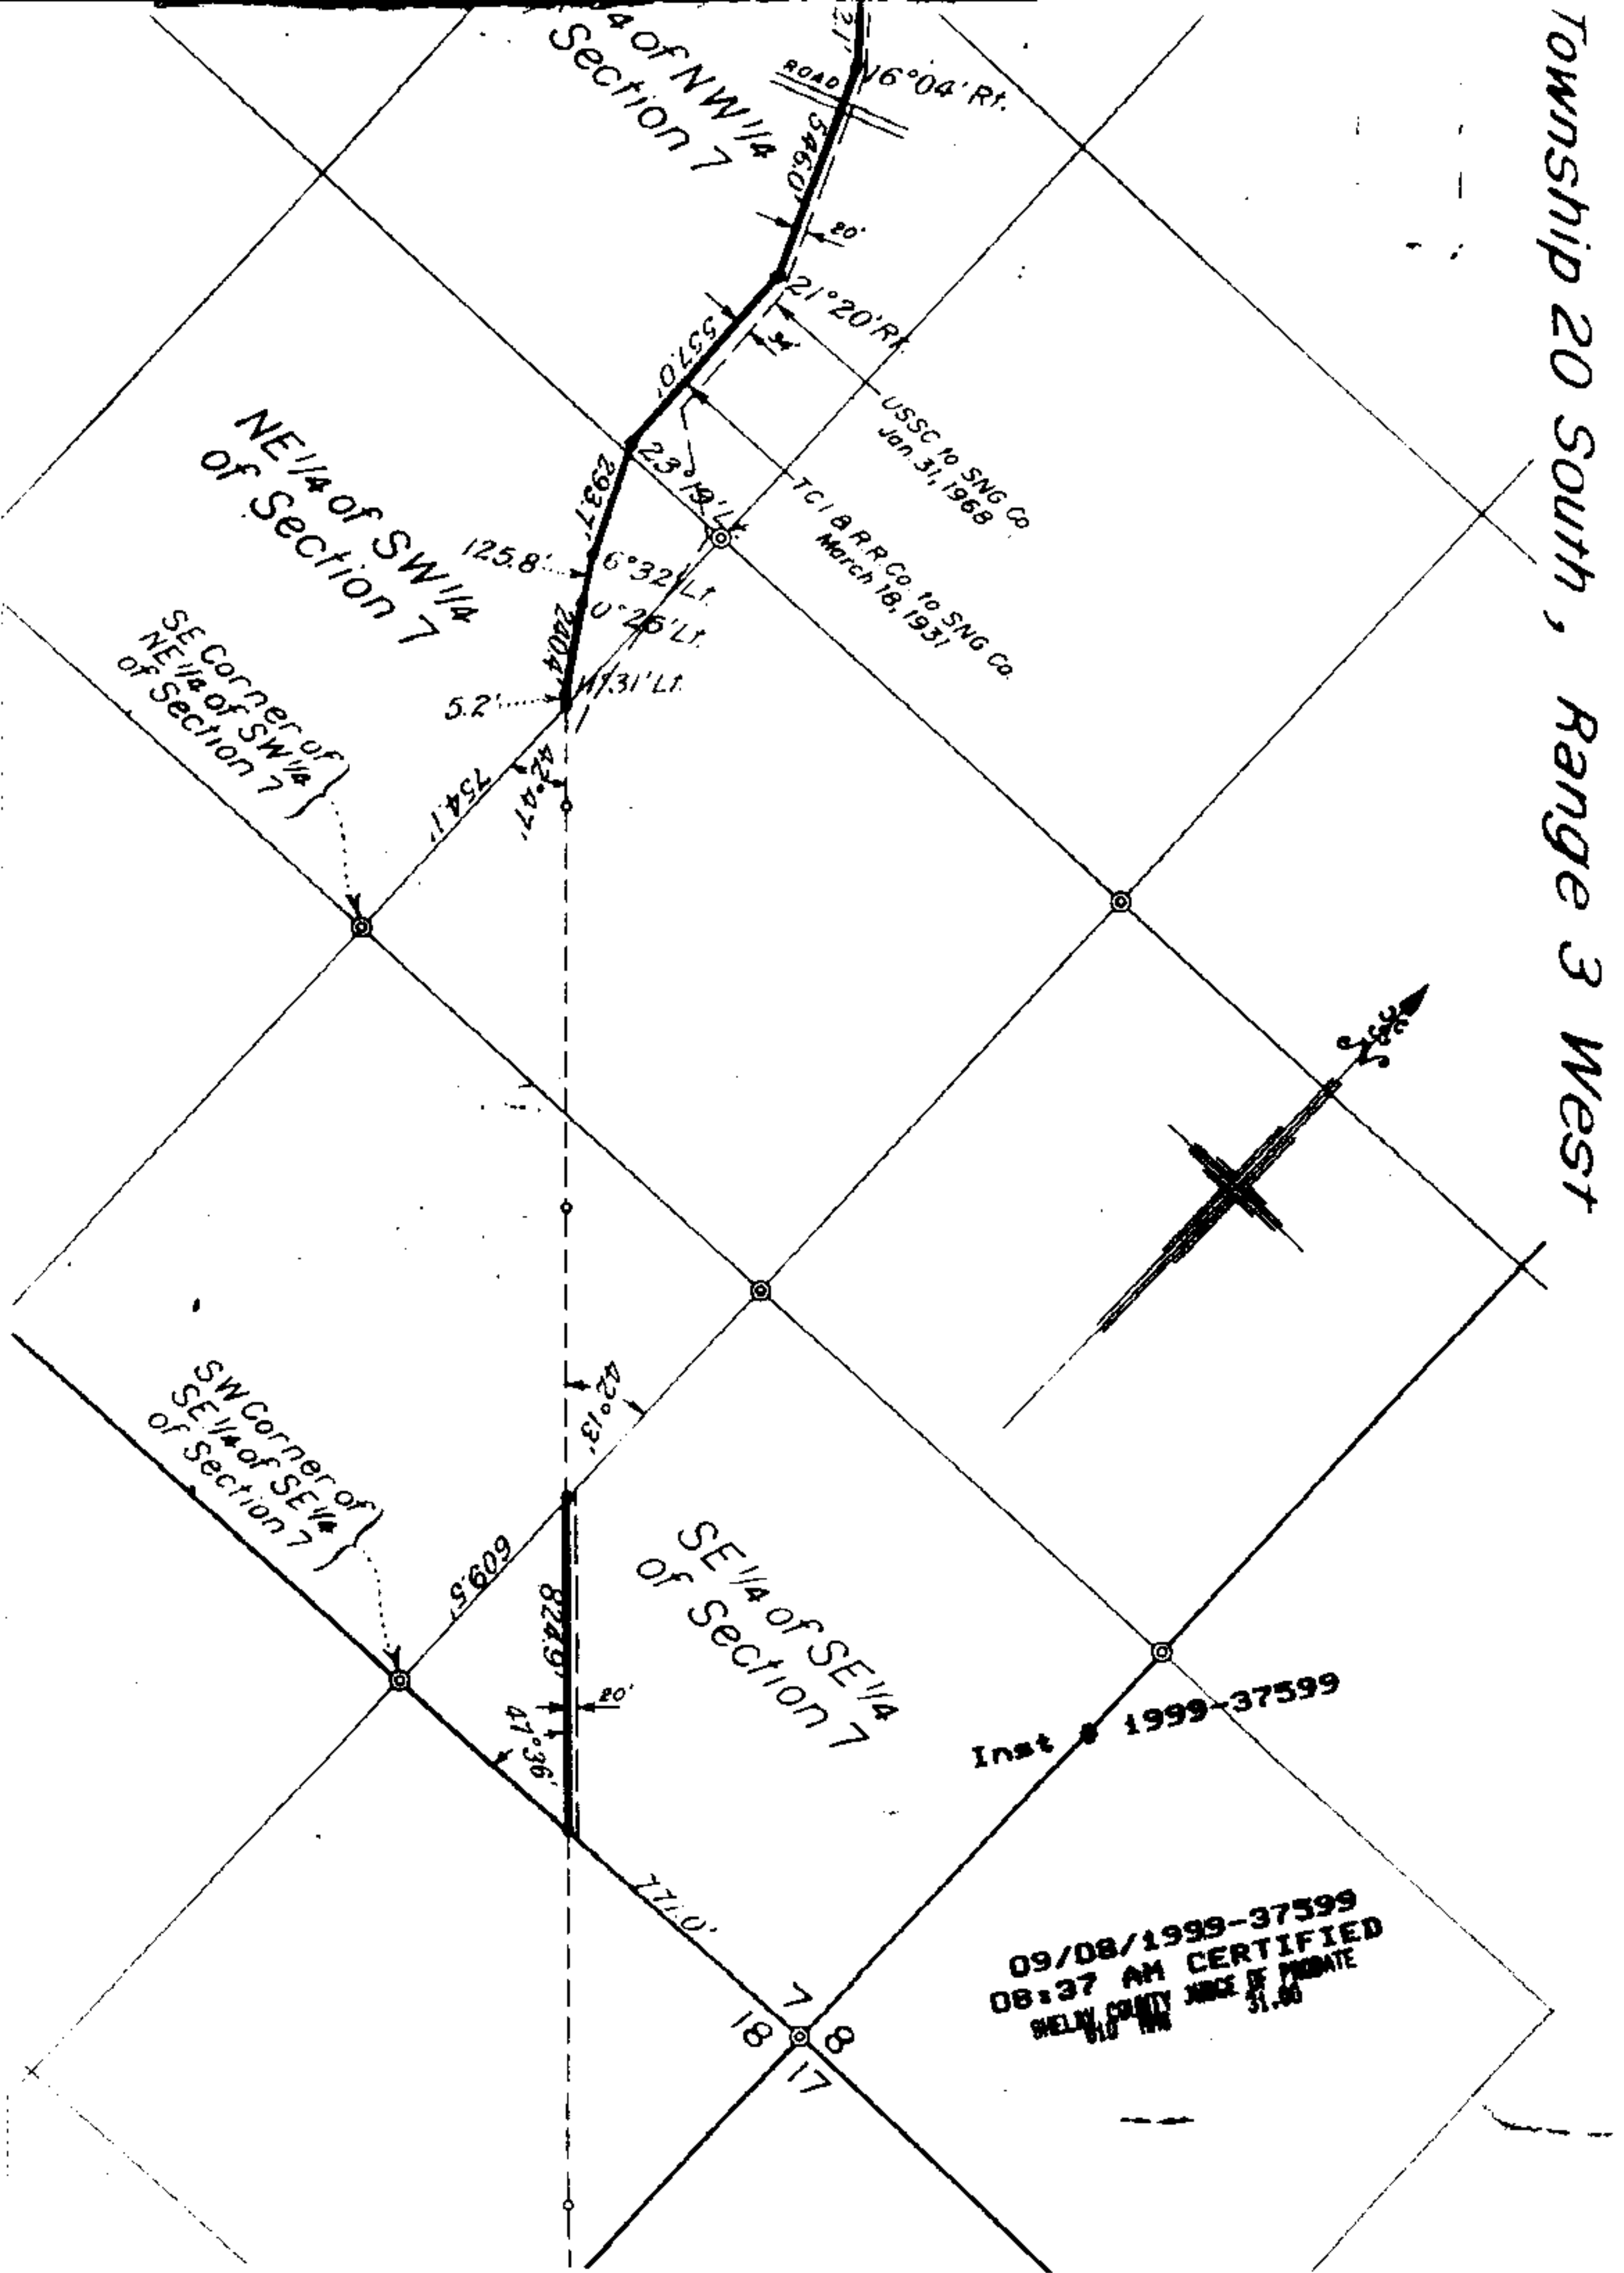

09/08/1999-37599
08:37 AM CERTIFIED
SHELBY COUNTY JUDGE OF PROBATE
WLO HAN 31.00

— Location of replacement gas pipeline 8 inches in diameter which United States Steel Corporation grants Southern Natural Gas Company the right to construct, operate and maintain by contract hereto attached. Replaces pipeline heretofore constructed under rights granted by instrument dated February 24, 1931.