

PARKVIEW TOWNHOMES PLAT NO. 1

Map Book 26 Page 64

A RESIDENTIAL SUBDIVISION

ALL LYING IN THE SOUTH 1/2 OF THE NE 1/4 OF THE NW 1/4
OF SECTION 13, T-20-S, R-3-W, SHELBY COUNTY, ALABAMA
PREPARED BY: JEFFCOAT ENGINEERS AND SURVEYORS, LLC.

928 SOUTH HULL STREET

MONTGOMERY, AL 36104


PHONE: 265-1246

FAX: 265-1208

BRANCH OFFICES:
111 NORTH 6TH ST., SUITE A
CLANTON, ALABAMA 35045
PHONE: 755-3677

107 WEST CHURCH ST.
TROY, ALABAMA 36081
PHONE: 366-0030

NOTE: THIS IS A LAND BOUNDARY SURVEY

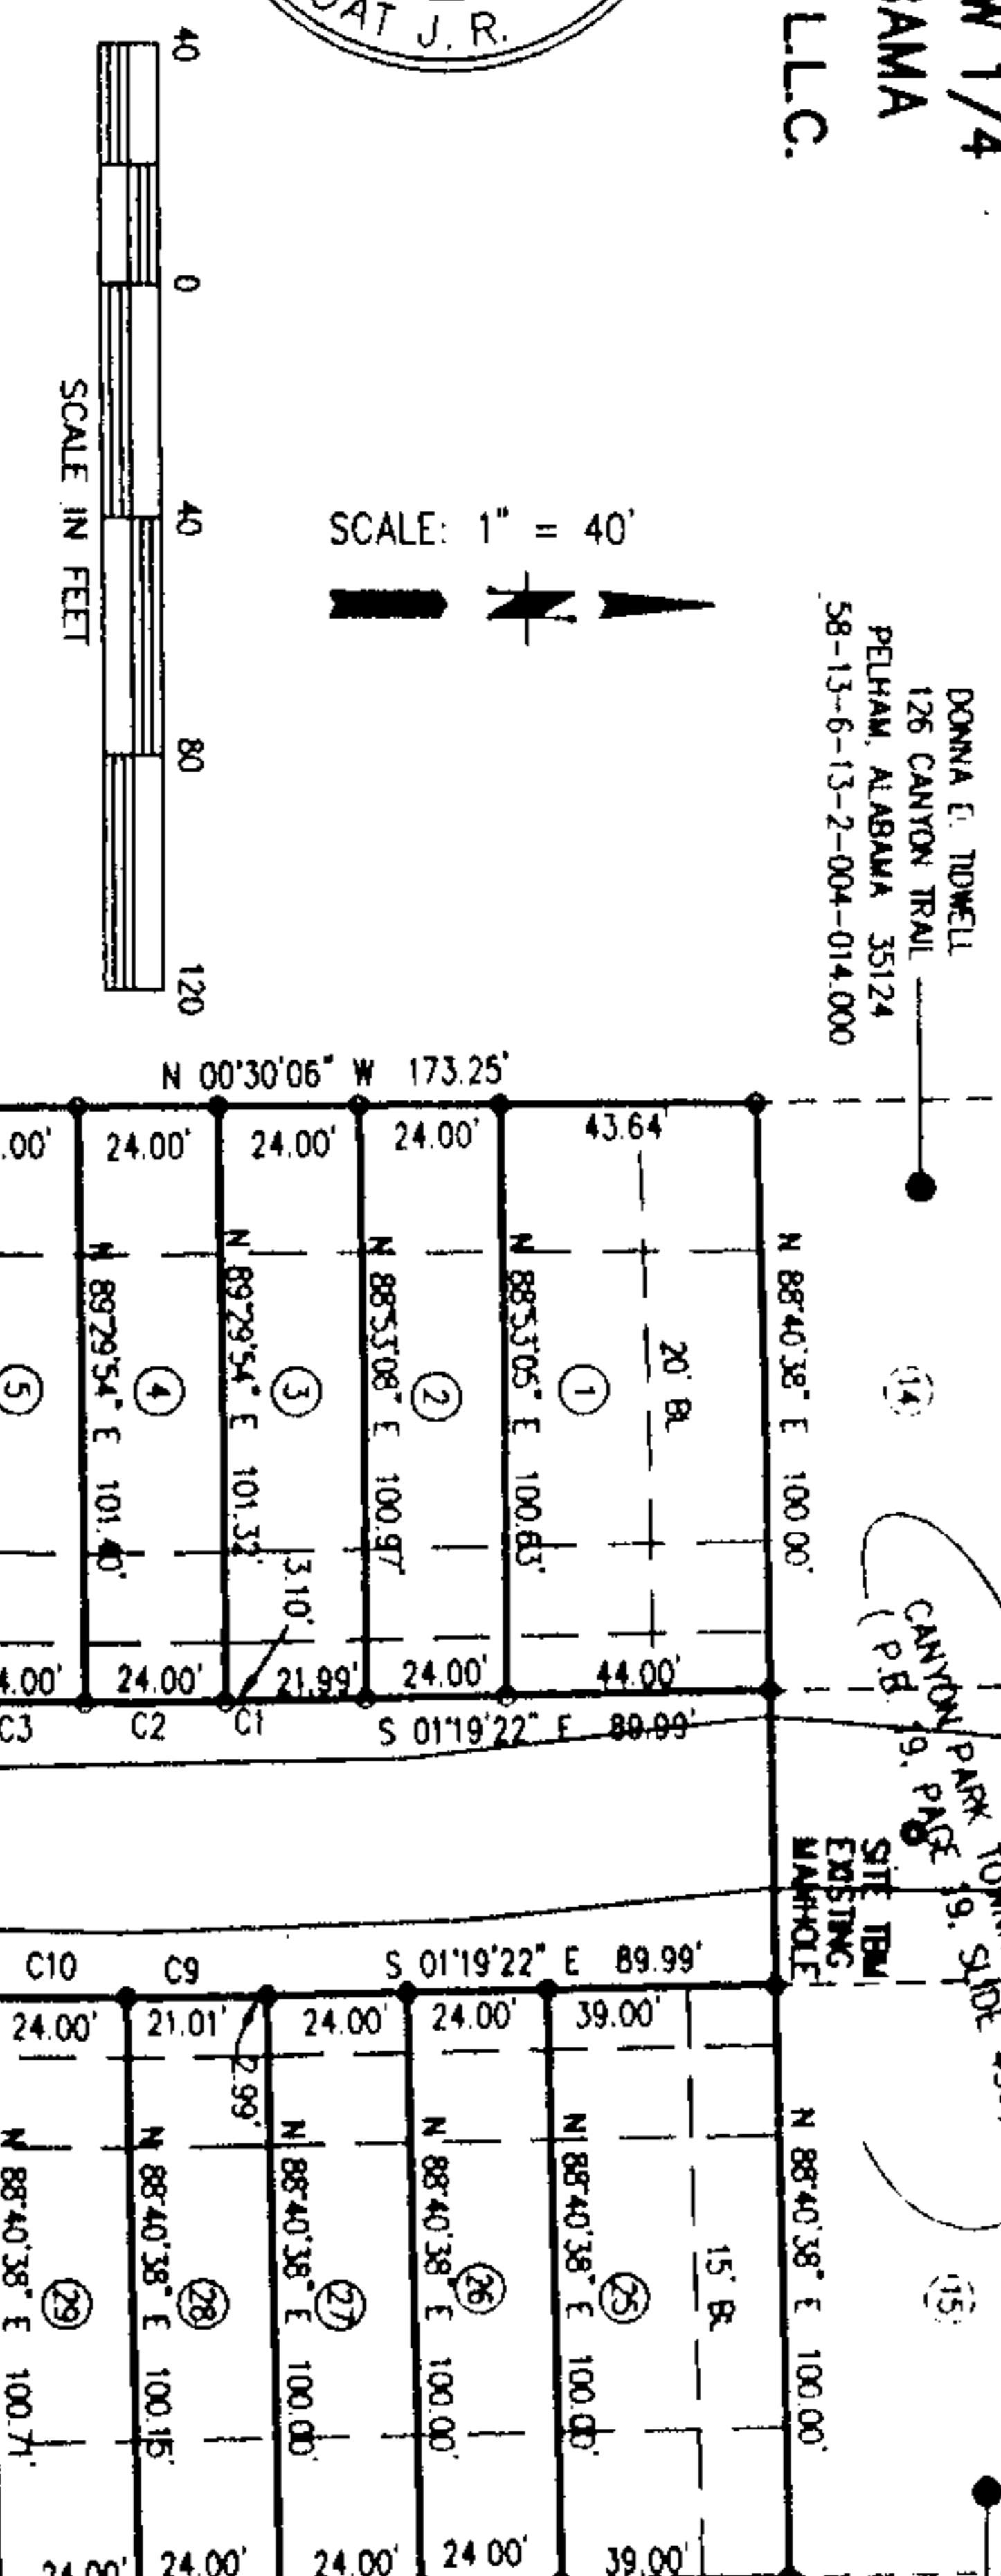

SCALE: 1" = 40'


