

Map Book 27 Page 56


GULLEDGE FAMILY SUBDIVISION

REFERENCES

PLS. AND CO.
DATED 5-1-00
LEGAL DESCRIPTION FROM
SHELBY COUNTY (PARCEL 1 OF TRACT 3)
TRACT FROM HOLLOWAY SURVEY

PURPOSE OF DEVELOPMENT: RESIDENTIAL
PROPERTY LOCATED
SECTION 17, TOWNSHIP 20 SOUTH
RANGE 1 EAST
PREPARED BY:
RAY AND GILLIAND P.C.


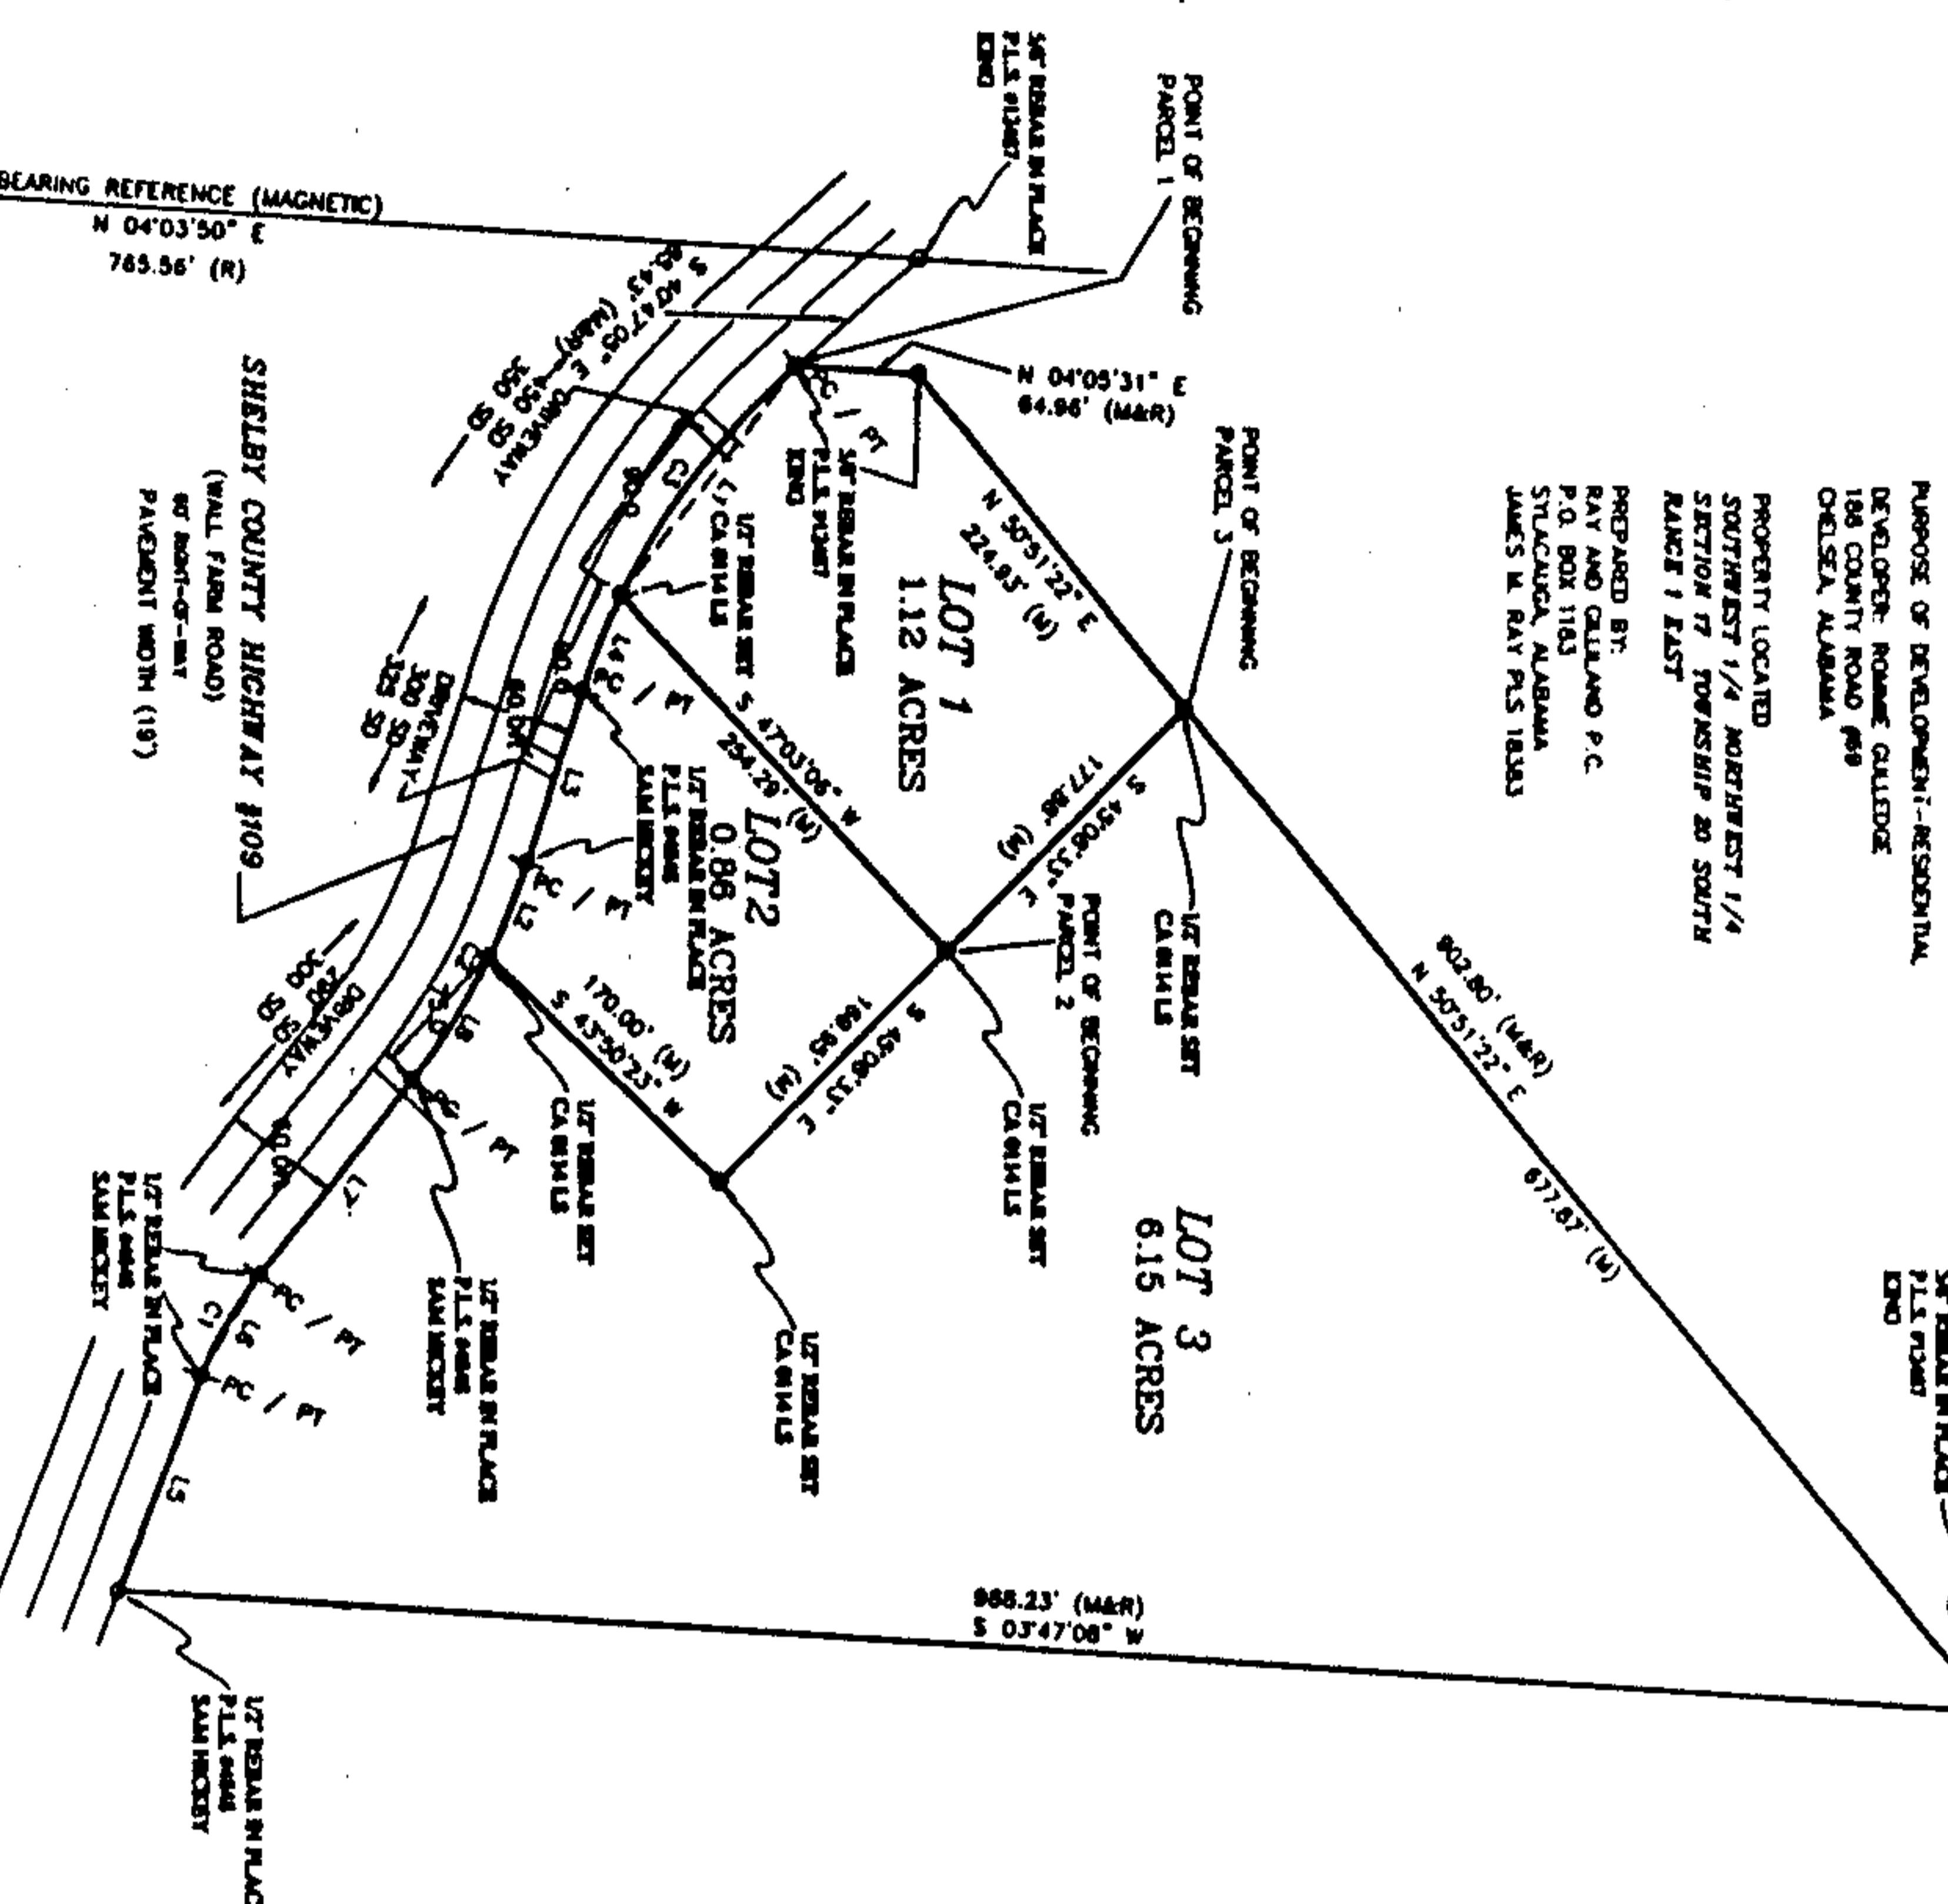

CHORD & TANGENT CALLS
