
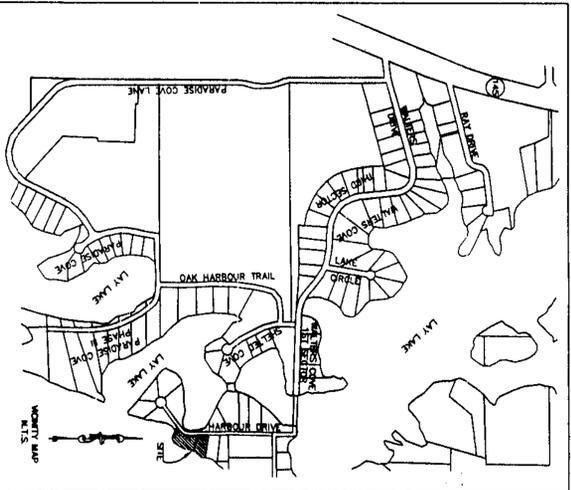


RESERVE OF LOTS 2 AND 3
OAK HARBOUR
PHASE I

AS RECORDED IN MAP BOOK 27 PAGE 67 IN THE OFFICE OF THE CLERK OF COURTS IN SHELBY COUNTY, ALABAMA
A SMALL FARMY SUBDIVISION SITUATED IN THE SE 1/4 OF SECTION 23, TOWNSHIP 21S, RANGE 12E, SHELBY COUNTY, ALABAMA
PURPOSE OF THIS RESERVE IS TO PROVIDE LOT 3 WITH A MORE SUITABLE BACKING AND

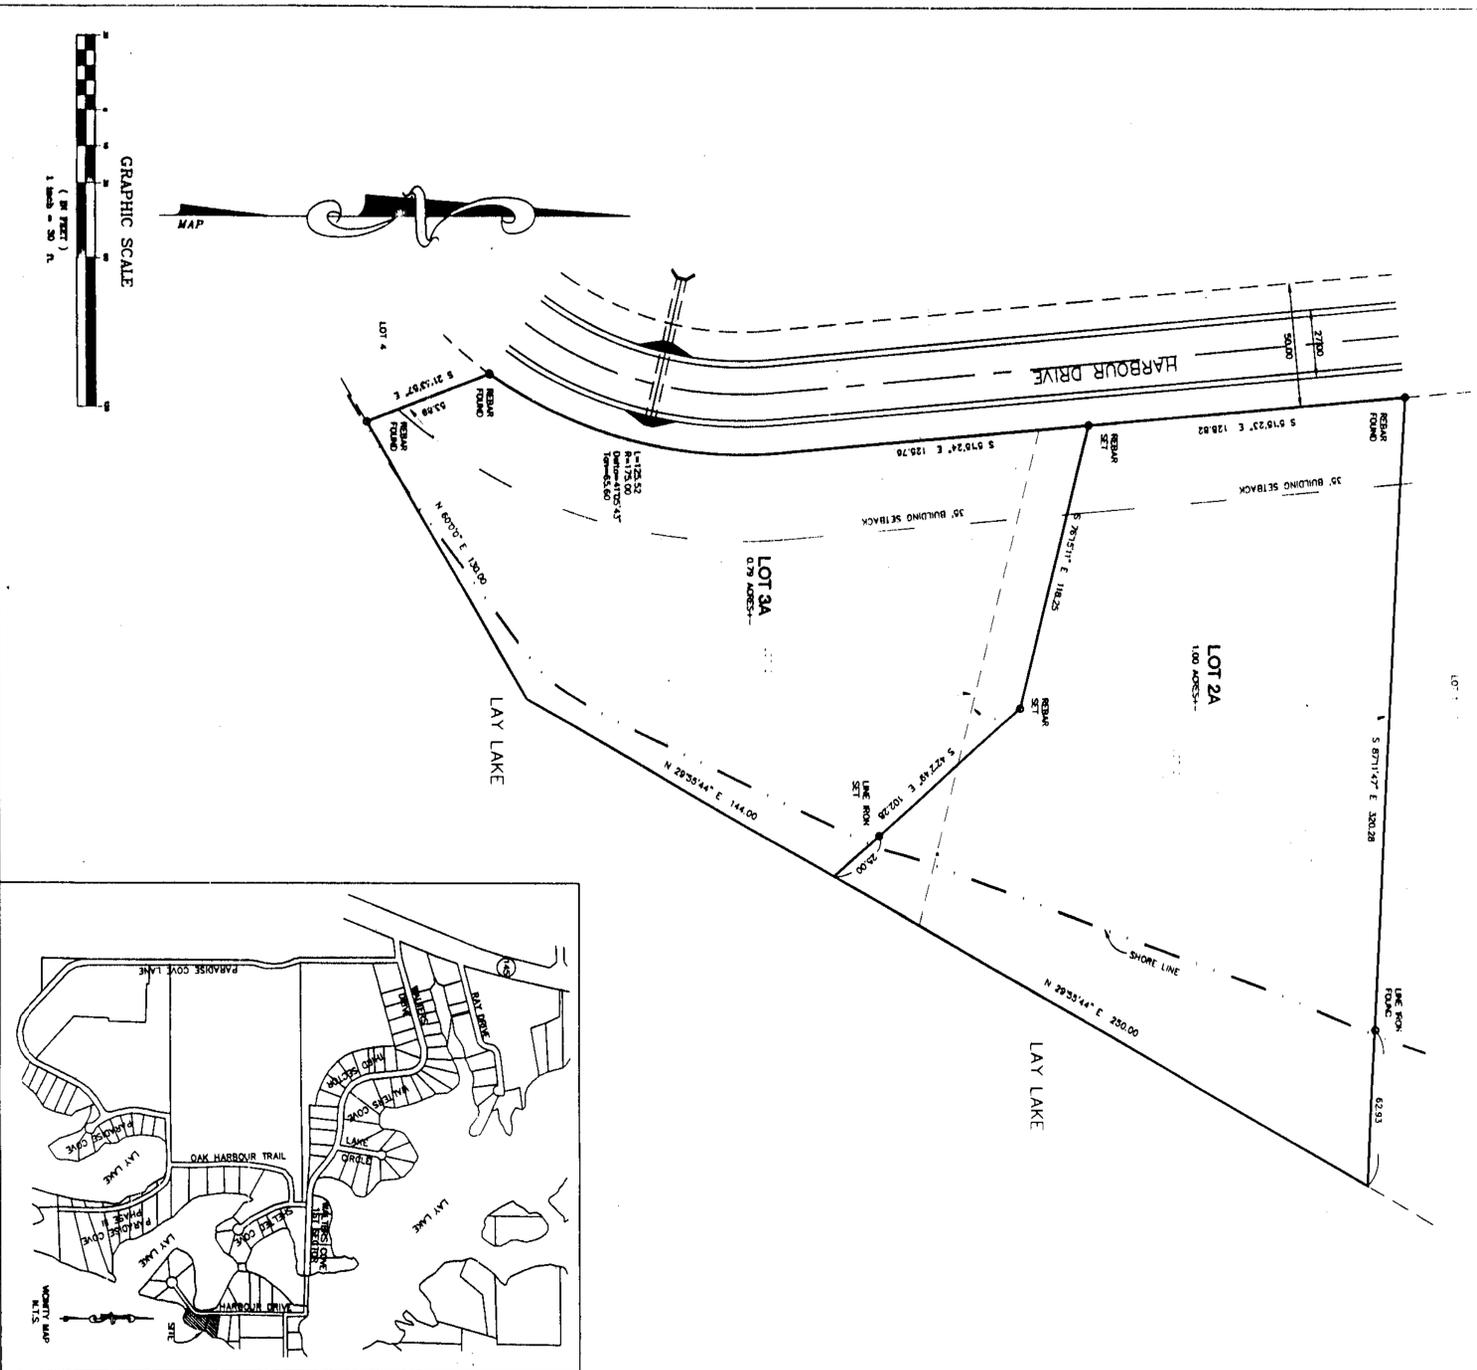

MAP 5, 2001

STATE OF ALABAMA
SHELBY COUNTY

The undersigned, Robert Y. Sheltz, a Licensed Land Surveyor, State of Alabama, and Project Development Company, as owner, hereby certify that the plat or map was made pursuant to a survey made by said surveyor and that said survey and plat or map were made in accordance with the provisions of the laws of the State of Alabama, and that the same are true and correct in all particulars, and that the same were made and returned to the office of the undersigned on the 21st day of April, 2001.

By: *Robert Y. Sheltz*
Robert Y. Sheltz
Surveyor No. 1217
277 Heather Lane
Columbiana, AL 35051

Date: 4-21-01

APPROVED: *[Signature]* DATE: 4-25-01
SHELBY COUNTY ENGINEER

APPROVED: *[Signature]* DATE: 4-23-01
SHELBY COUNTY HEALTH DEPARTMENT
(FOR RESUBMISSION PURPOSES ONLY)

NOTES:

20010503000173861
Shelby County Judge of Probate, AL
05/03/2001 08:24:13 AM FILED/CERT

Map 5, 2001

GRAPHIC SCALE
1 inch = 50 feet

