

EASEMENT - POLE LINE, INDIVIDUAL

TO BE RECORDED: YES NO

This instrument prepared by:

STATE OF ALABAMA }
COUNTY OF Shelby }
TAX ID # _____W.E. No. 61700-00-0327-000
Parcel No. 10080586
Transformer No. _____Alabama Power Company
P. O. Box 2641
Birmingham, Alabama 35291KNOW ALL MEN BY THESE PRESENTS, That ~~We~~ Jeffery Lynn Davis and wife Kathy Jean Davis
(1/2 undivided interest)

as Grantor(s) (the "Grantor", whether one or more), for and in consideration of the sum of One and No/Dollars (\$1.00), and other good and valuable consideration, to said Grantor in hand paid by Alabama Power Company, a corporation, the receipt and sufficiency of which is hereby acknowledged, does for itself, its successors and assigns, grant to said Alabama Power Company, its successors and assigns (the "Company"), the right to construct, operate and maintain its lines of poles, wires and appliances necessary or useful in connection therewith, as located by the final location drawing heretofore made by said Company, for the transmission and distribution of electric power, with the right to attach guy wires and anchors thereto, upon, over, under and across the following described real property situated in Shelby County, Alabama (the "Property"), to wit:

A parcel of land in the NE1/4 of the NW1/4 of Section 4,
Township 24 North, Range 13 East as is recorded in Real Book
180 at Page 908 in the office of the Judge of Probate of Shelby
County, Alabama.

In the event it becomes necessary or desirable for said Company to move its lines of poles and appliances in connection with the construction or improvement of any public road or highway in proximity to its said power lines, the said Company is hereby granted the right to relocate its said lines of poles and appliances and, as to such relocated lines of poles and appliances, to exercise the rights granted above; provided, however, the said Company shall not relocate its said lines of poles and appliances on the Property at a distance greater than ten feet (10') outside the boundary of the right of way of any such public road or highway as established or re-established from time to time.

Together with all rights and privileges necessary or convenient for the full enjoyment or use thereof, including the right of ingress and egress to and from said lines; the right in the future to install and utilize intermediate poles in line; and also the right to clear a strip of land extending fifteen feet (15') to either side of the center of the line of poles and keep it cleared of all trees and undergrowth and all structures, obstructions or obstacles of whatever character; and the right to trim and cut and keep trimmed and cut all dead, weak, leaning or dangerous trees or limbs outside of the said thirty foot (30') strip which, in the sole opinion of said Company, might endanger, interfere with or fall upon the poles, lines, or other appliances of Company.

TO HAVE AND TO HOLD the same to the said Company, its successors and assigns, forever.

IN WITNESS WHEREOF, We have hereunto set Our hand(s) and seal(s), on this the 22nd day of August
2000.

WITNESS: Janise Cipperman

Jeffery Lynn Davis (Seal)
Kathy Jean Davis (Seal)

WITNESS: Janise Cipperman

WITNESS: _____

WITNESS: _____

WITNESS: _____

06/06/2001-22926
08:41 AM CERTIFIED
SHELBY COUNTY JUDGE OF PROBATE
003 MEL 17.50

44-11673

Form 5-41167 Rev. 1/00

All facilities on Grantor: _____

Station to Station: Sta# 1400 to Sta# 1415

STATE OF ALABAMA }
COUNTY OF _____ }

I, the undersigned, a Notary Public, in and for said County in said State, hereby certify that _____
whose name(s) _____ signed to the foregoing instrument and who _____
known to me, acknowledged before me on this day that being informed of the contents of the instrument, _____ executed the same voluntarily,
on the day the same bears date.

Given under my hand and official seal this the _____ day of _____, _____.

[SEAL]

Notary Public
My commission expires: _____

STATE OF ALABAMA }
COUNTY OF _____ }

I, the undersigned, a Notary Public, in and for said County in said State, hereby certify that _____
whose name(s) _____ signed to the foregoing instrument and who _____
known to me, acknowledged before me on this day that being informed of the contents of the instrument, _____ executed the same voluntarily,
on the day the same bears date.

Given under my hand and official seal this the _____ day of _____, _____.

[SEAL]

Notary Public
My commission expires: _____

STATE OF ALABAMA }
COUNTY OF _____ }


I, the undersigned, a Notary Public, in and for said County in said State, hereby certify that _____
whose name(s) _____ signed to the foregoing instrument and who _____
known to me, acknowledged before me on this day that being informed of the contents of the instrument, _____ executed the same voluntarily,
on the day the same bears date.

Given under my hand and official seal this the _____ day of _____, _____.

[SEAL]

Notary Public
My commission expires: _____

70080585 70080586 70080587

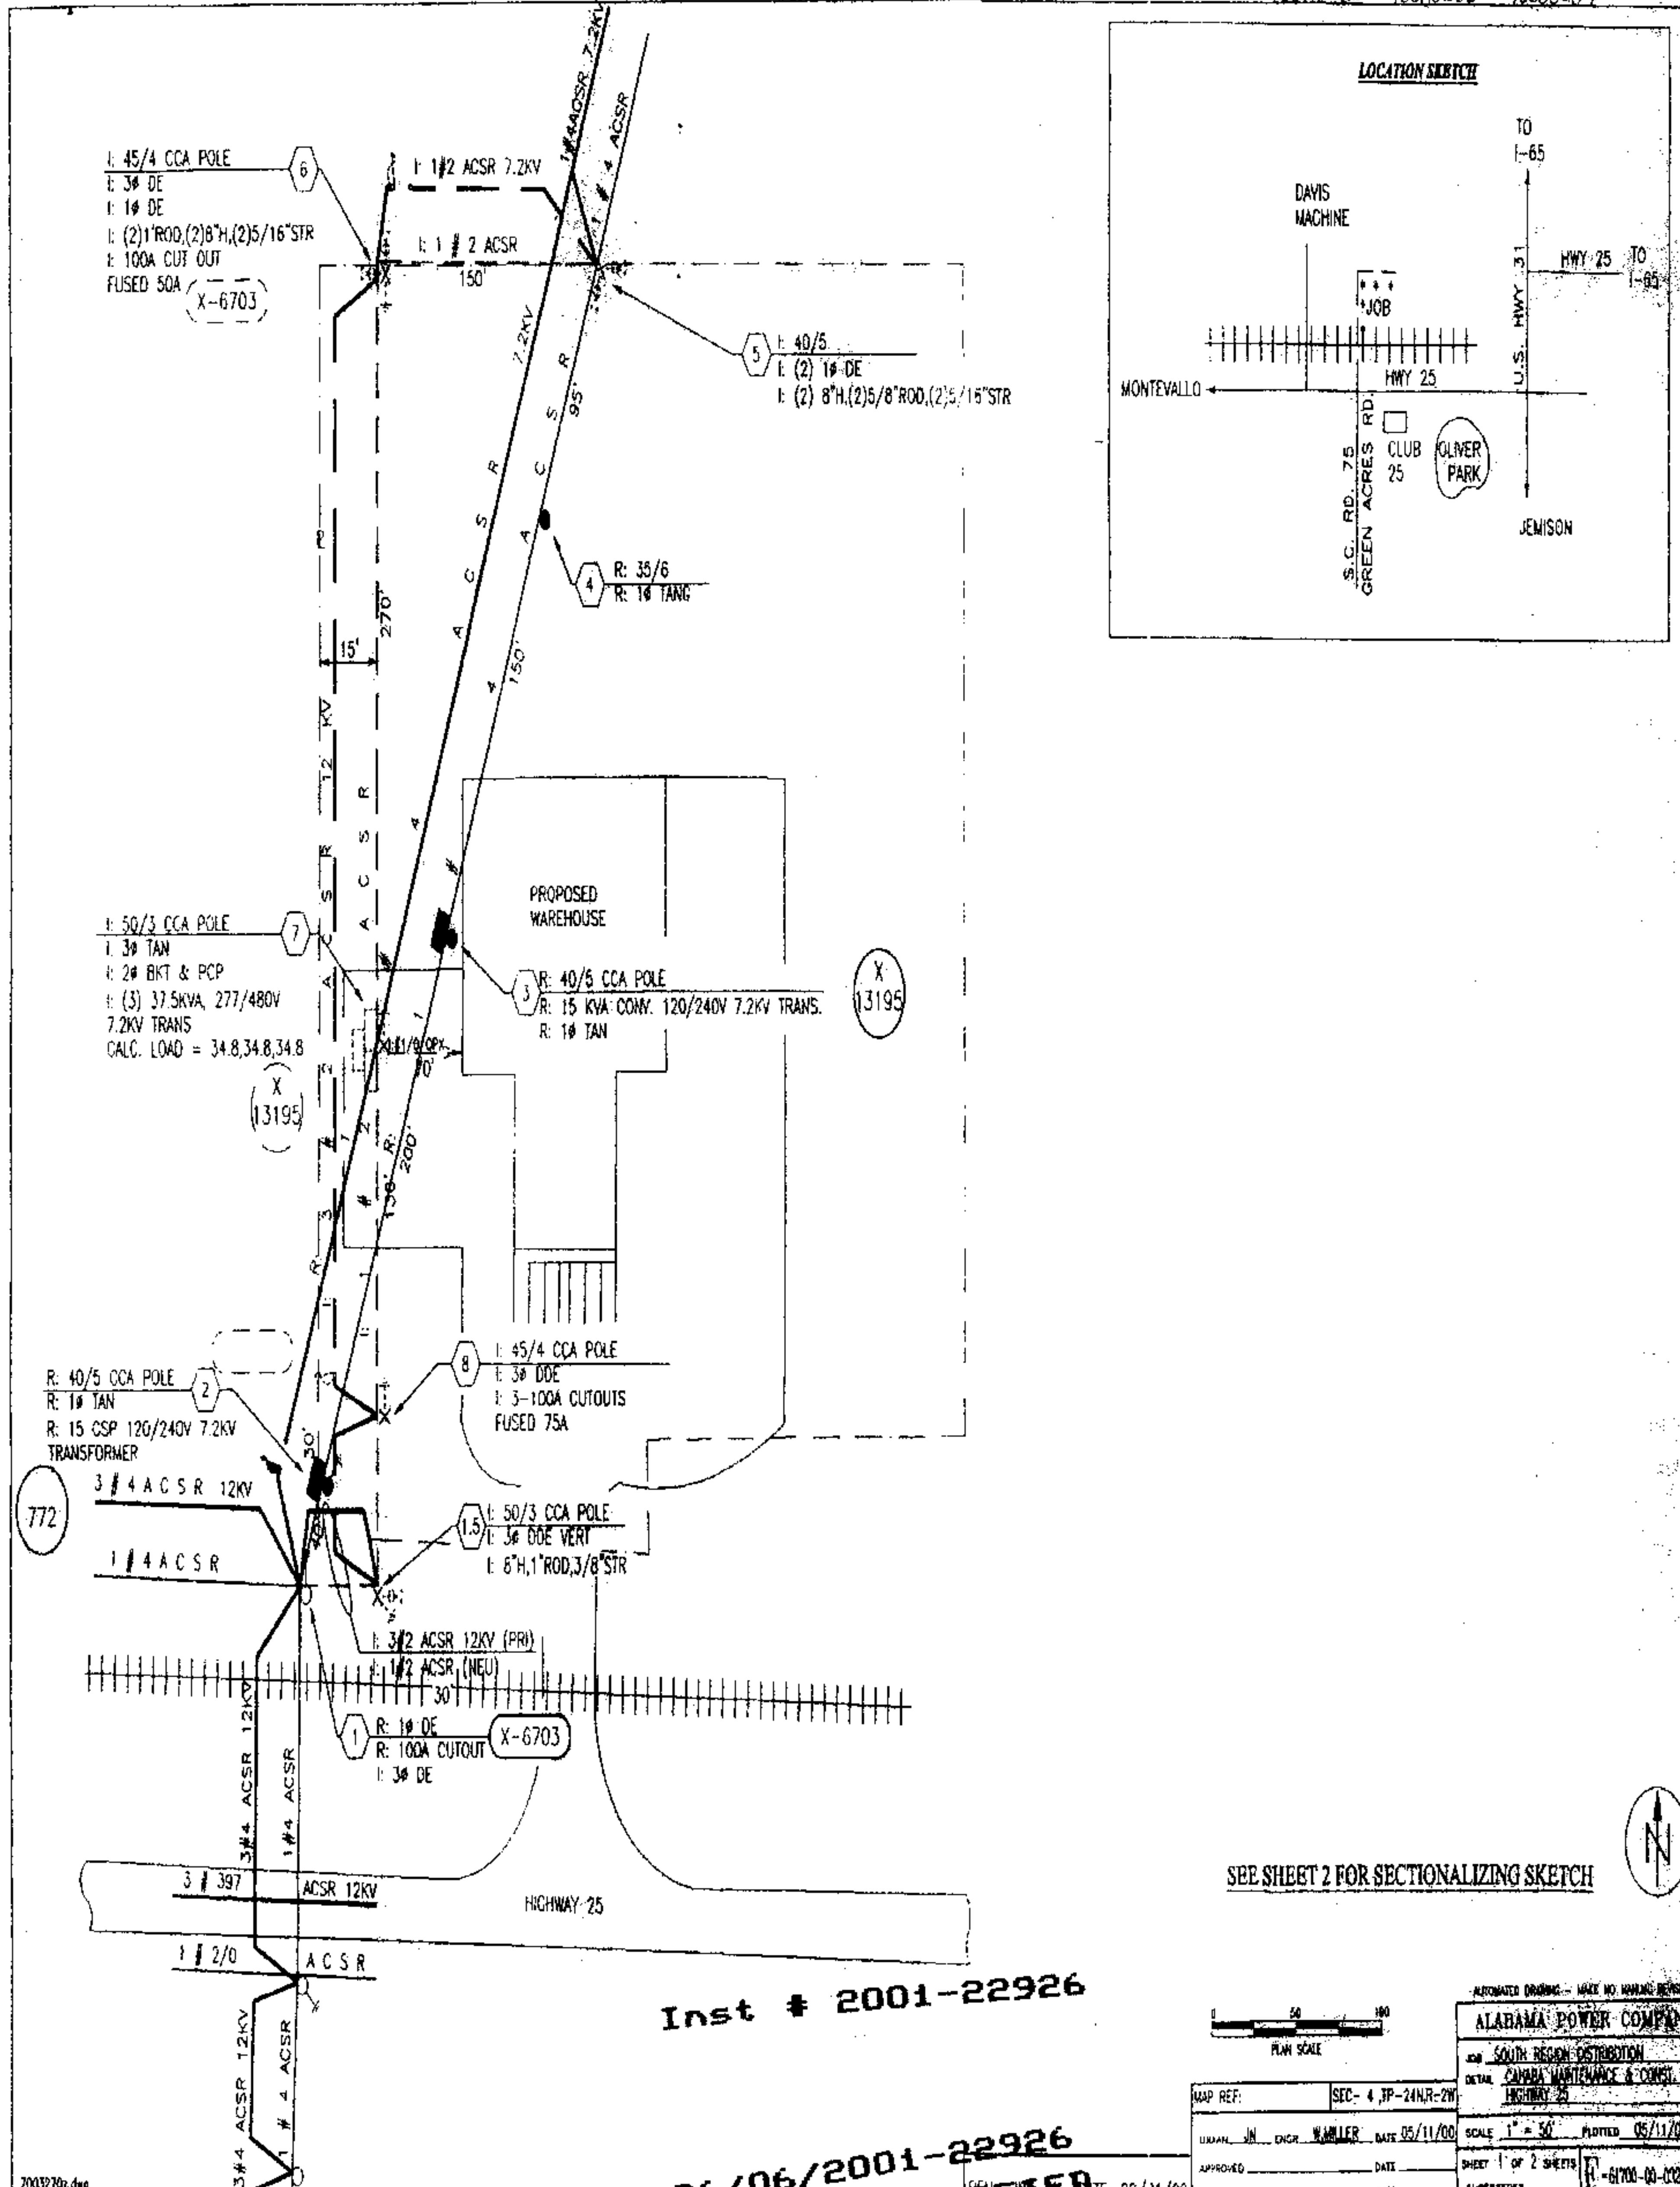

AUTOMATED DRAWING - MADE NO HANDED SIGNATURE	
ALABAMA POWER COMPANY	
SOUTHERN REGION DISTRIBUTION	
DETAL, CALERA MAINTENANCE & CONC. INC.	
HIGHWAY 25	
MAP REF:	SEC-4, JP-24HR-2W
DRAWN BY:	W. MILLER
DATE:	05/11/00
SCALE:	1" = 50'
PLOTTED 05/11/00	
APPROVED:	DATE:
APPROVED:	DATE:
SHEET 1 OF 2 SHEETS	
R-6100-00-00218	