
– v c ≥ ⊅ z


(R.O.W. Varies)

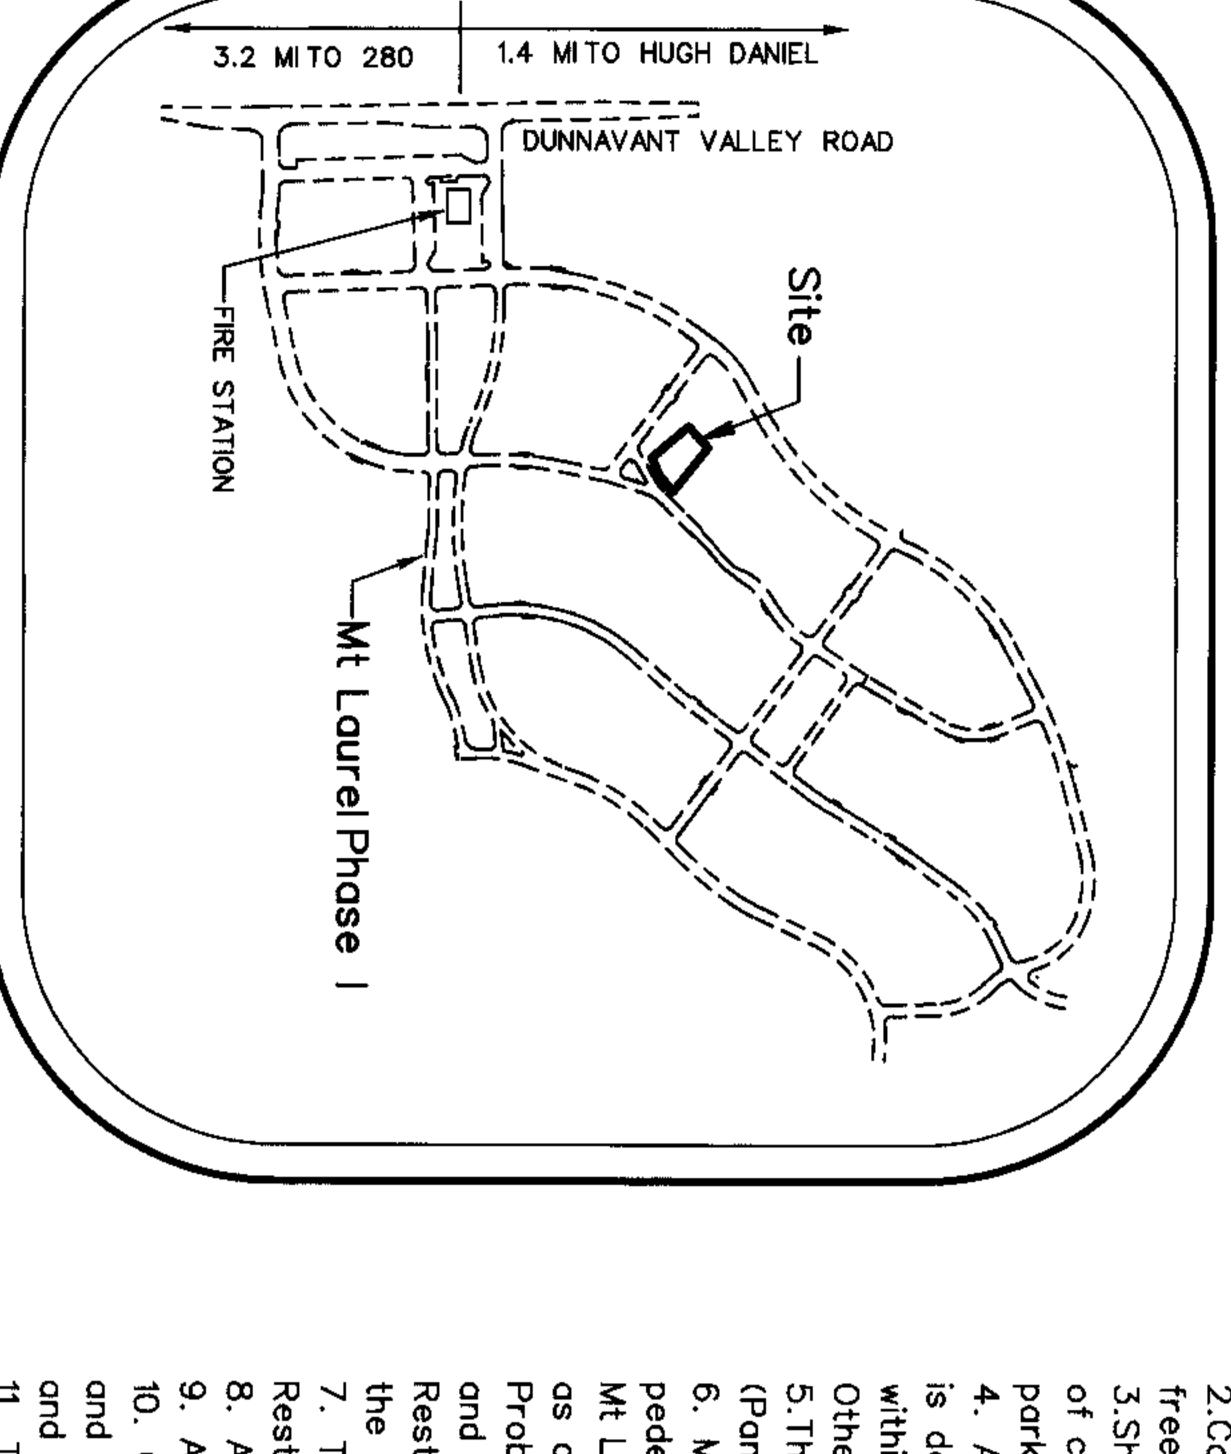

TNNOC

BIRMIN P.O. BOX 382825 NGHAM, ALABAMA 3((205) 408-0957 Alabama Engineering Co PO Box 381662 Birmingham, AL 35238 (205) 408-8095 Jackins & Adams Surv PO Box 190406 Birmingham, AL 35219 (205) 290-0086

s, a Registered Land Surveyor in the State of Alabama, and the undersigned as an Owner of the lands shown hereon hereby certify that this plat or map was made urveyor and that said plat or map was made at the instance of said Owner; that this sect map of lands shown therein and to be known as Cottage Lot Resurvey of lots 9-19 ing the subdivision into which it is proposed to divide said lands; giving the length and that you line and the number of each lot; showing the streets, roads, highways, easements, and the relationship of the land as platted to the government survey of the applicable sect rough a steel rebar pins have been installed at each lot on the plat represented by small open circles and that this survey and drawing ance with the current requirements of the Standards of Practice for Surveying in set of my knowledge, information, and belief. Said Authorized Representative of the return of subject lands and that the same are not subject to any mortgage,

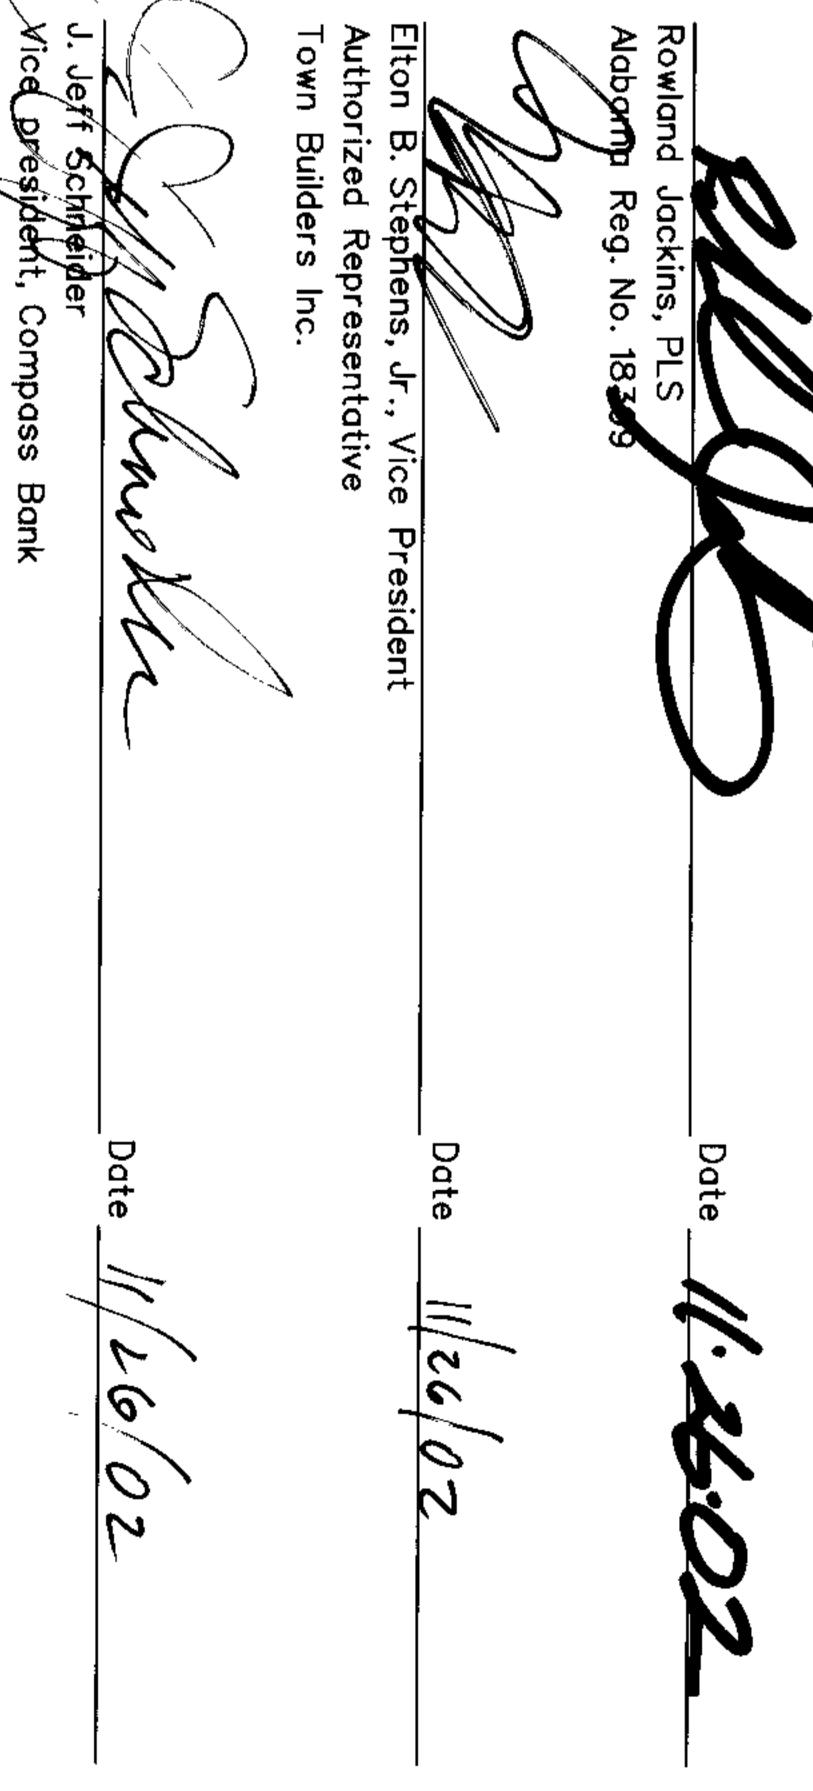

I, the undersigned, a is signed to the fore authorized representation president of Compass

20021212000622650 Pg 1/1 23.00 Shelby Cnty Judge of Probate, AL 12/12/2002 08:07:00 FILED/CERTIFIED