

PERMANENT EASEMENT, SANITARY SEWER PROJECT

STATE OF ALABAMA) COUNTY OF SHELBY)

THIS INDENTURE made and entered into on this the 15th day of April 2002, by and between Terri and Randall W. Martin and the City of Pelham, Alabama.

KNOW ALL MEN BY THESE PRESENTS, that for and in consideration of the sum of One Dollars (\$1.00) and other valuable consideration to the undersigned in hand paid by the City of Pelham, Alabama, a municipal corporation, the receipt whereof is hereby acknowledged, I (we) the undersigned hereby grant, bargain, sell and convey to the said City of Pelham, Alabama a permanent easement and right of way for the purpose of constructing, reconstructing, maintaining and repairing a sanitary sewer and all related appurtenances, together with all necessary rights of access, ingress and egress thereto and therefrom, in, over, under and along the following described strip or portion of land situated in the City of Pelham, Shelby County, Alabama.

A 15' sanitary sewer easement situated in the SW ¼ of Section 18, Township 20 South, Range 2 West and being situated across that certain property recorded in Deed Book 209 Page 580 in the Probate Office of Shelby County, Alabama, and being 7.5 feet either side of the following described centerline:


Commence at Northwest Corner of the Northeast ¼ of the Southwest ¼ of Section 18, Township 20 South, Range 2 West, Shelby County, Alabama; thence N89°12'15"E, a distance of 88.23' to the East right of way line of Shelby County Highway #35 (Fungo Hollow Road 80' ROW), said point being the point of a non tangent curve to the right having a radius of 1275.14, a delta of 06°02'11" and subtended by a chord which bears S29°21"45W, a chord distance of 134.34; thence along said curve and said right of way an arc distance of 134.40'; thence S32°25'55"W, a distance of 12.82'; thence S65°03'27"E and leaving said right of way, a distance of 113.75: thence S49°21'34"E, a distance of 4.86' to the POINT OF BEGINNING; thence continue along last described course a distance of 252.82' to the POINT OF TERMINATION, said parallel lines shall be lengthened or shortened to intersect with the East line of parcel recorded in Deed Book 209 Page 580.

City of Pelham hereby grants 2 residential impact fees, free of charge for this easement.

TO HAVE AND TO HOLD the said easement and right of way hereinbefore granted to the said City of Pelham, Alabama, its successors and assigns forever, for the purpose stated above and for no other purpose.

IN WITNESS WHEREOF, we have hereunto set our hand(s) and seal(s) on this 30

day of Hori	, 2002.
Democal Danielle	Dri Warten (Seal)
Witness: wy 3J	Rult M (Seal)
664-1438	(Seal)
STATE OF ALABAMA) COUNTY OF SHELBY)	
I, the undersigned, a Notary Public in and	for said County in said State, hereby certify that
whose name(s) signed to the for	regoing conveyance and who <u>we</u> known to t, being informed of the contents of this conveyance,
have executed the same voluntarily on the day	y same bears date.
Given under my hand and seal this the	30 day of April ,2002.
	Coam Rockley
No	otary Public
My Commission expires: MY COMMISSION EX	KPIRES DCTOBER 30, 2004

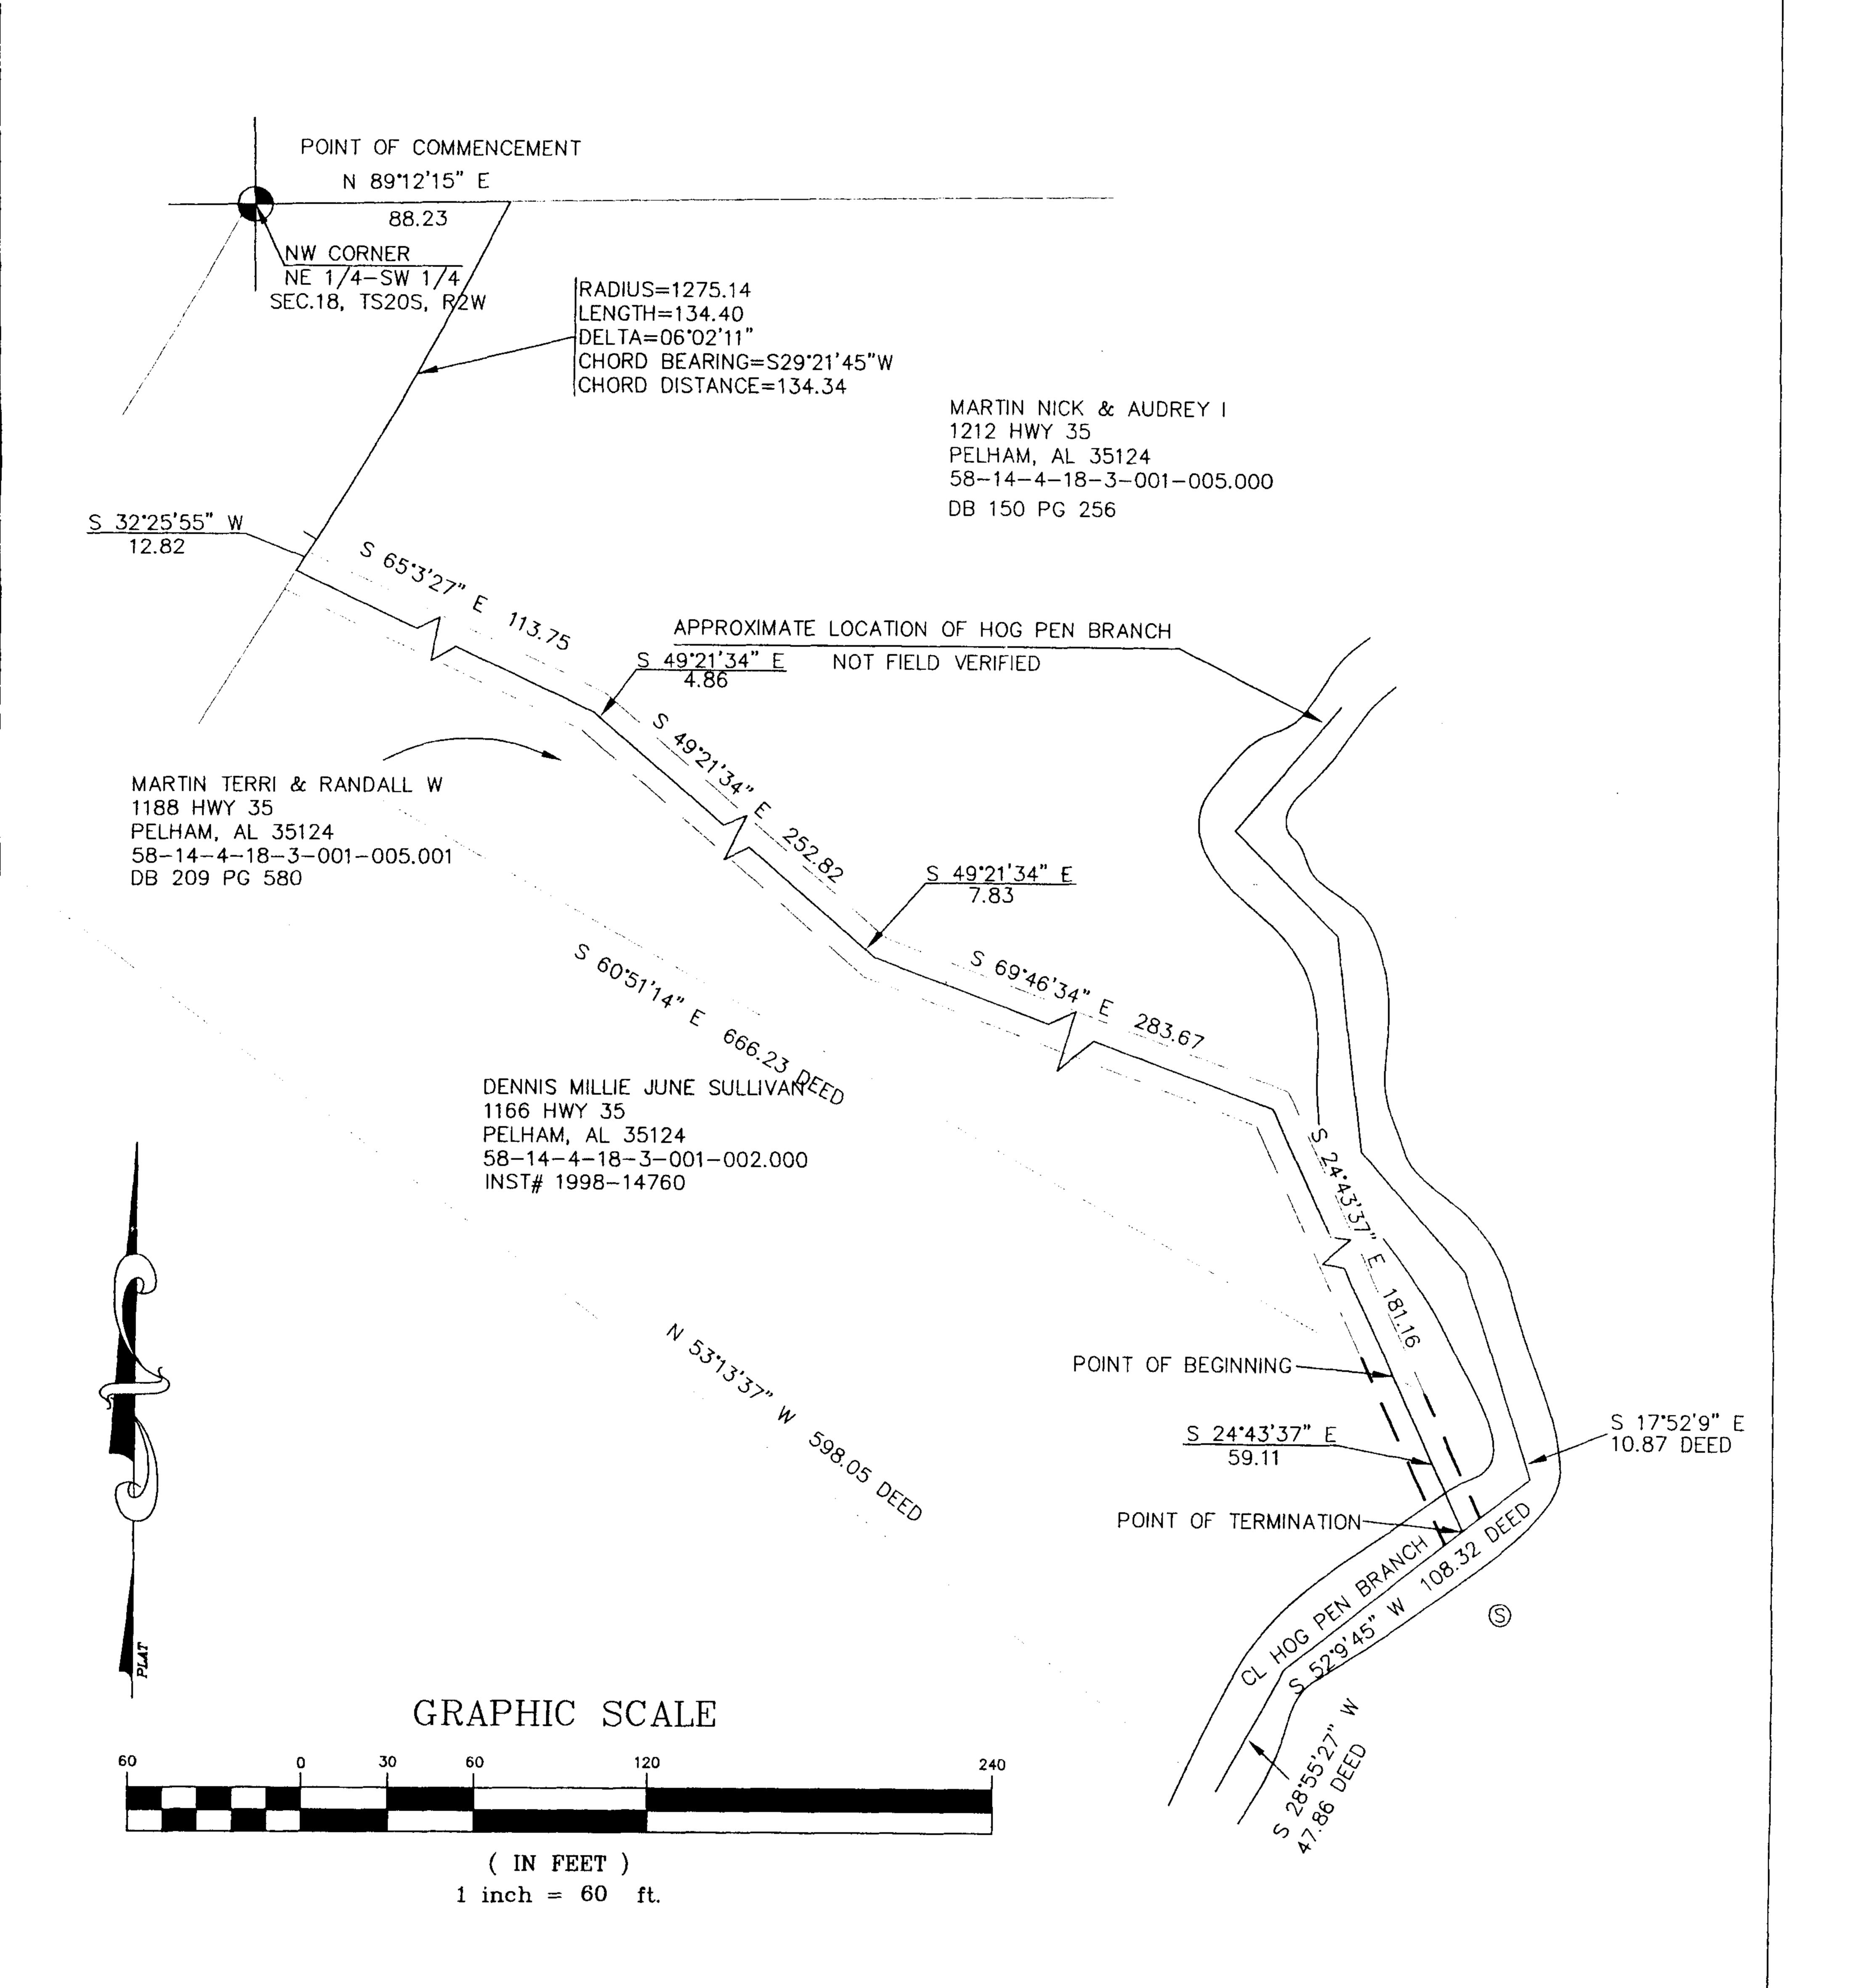

STATE OF ALABAMA SHELBY COUNTY

PROPOSED 15' SANITARY SEWER EASEMENT

A 15' sanitary sewer easement situated in the SW 1/4 of Section 18, Township 20 South, Range 2 West and being situated across that certain property recorded in Inst. #1998—14760 in the Probate Office of Shelby County, Alabama, and being 7.5 feet either side of the following described centerline:

Commence at the Northwest Corner of the Northeast 1/4 of the Southwest 1/4 of Section 18, Township 20 South, Range 2 West, Shelby County, Alabama; thence N89*12'15"E, a distance of 88.23' to the East right of way line of Shelby County Highway #35 (Fungo Hollow Road 80' ROW), said point being the point of a non tangent curve to the right having a radius of 1275.14, a delta of 06'02'11" and subtended by a chord which bears S29*21'45"W, a chord distance of 134.34; thence along said curve and said right of way an arc distance of 134.40'; thence S32*25'55"W, a distance of 12.82'; thence S65*03'27"E and leaving said right of way, a distance of 113.75; thence S49*21'34"E, a distance of 4.86'; thence continue along last described course a distance of 7.83'; thence S69*46'34"E, a distance of 252.82'; thence S24*43'37"E, a distance of 181.16' to the POINT OF BEGINNING; thence continue along last described course, a distance of 59.11 to a point in the centerline of Hog Pen creek said point being the POINT OF TERMINATION, said parallel lines shall be lengthened or shortened to intersect with the East line of parcel recorded in Inst #1998—14760.