

STATE OF ALABAMA
COUNTIES OF SHELBY AND BIBB

20070131000047490 1/35 \$113.00
Shelby Cnty Judge of Probate, AL
01/31/2007 01:42:43PM FILED/CERT

SURFACE USE AFFIDAVIT

COMES NOW Robert D. Anderson, Jr., Land Manager for CDX Sequoya, LLC, a Texas limited liability company, and for CDX Gulf, LLC, a Texas limited liability company, who after being duly sworn did depose and state the following:


That I am the Land Manager for CDX Sequoya, LLC and CDX Gulf, LLC, and as such, have full knowledge of the drilling and pipeline activities and other operational affairs of said limited liability companies.

That in the normal course of business for said limited liability companies, a Surface Use Agreement, dated May 18, 2006, was obtained from John Hancock Life Insurance Company, A Massachusetts corporation, Cahaba Forests, LLC, a Delaware limited liability company and Hawaii ERS Timberland, LLC, a Hawaii limited liability company, collectively, for various purposes, including, but not limited to, pipeline and power line rights-of-way, drillsite pads, roads and roadways, for the purpose of coalbed methane and oil and gas drilling and production operations.

That summary of such Surface Use Agreement is attached hereto as Exhibit "1" and third parties are hereby put on notice of the existence of such agreement. A copy of such agreement is located in the office of CDX Sequoya, LLC and CDX Gulf, LLC, currently located at 200 Chase Park South, Suite 100, Hoover, Alabama 35244

Further, affiant saith not.

Executed this 31st, day of JANUARY, 2007.

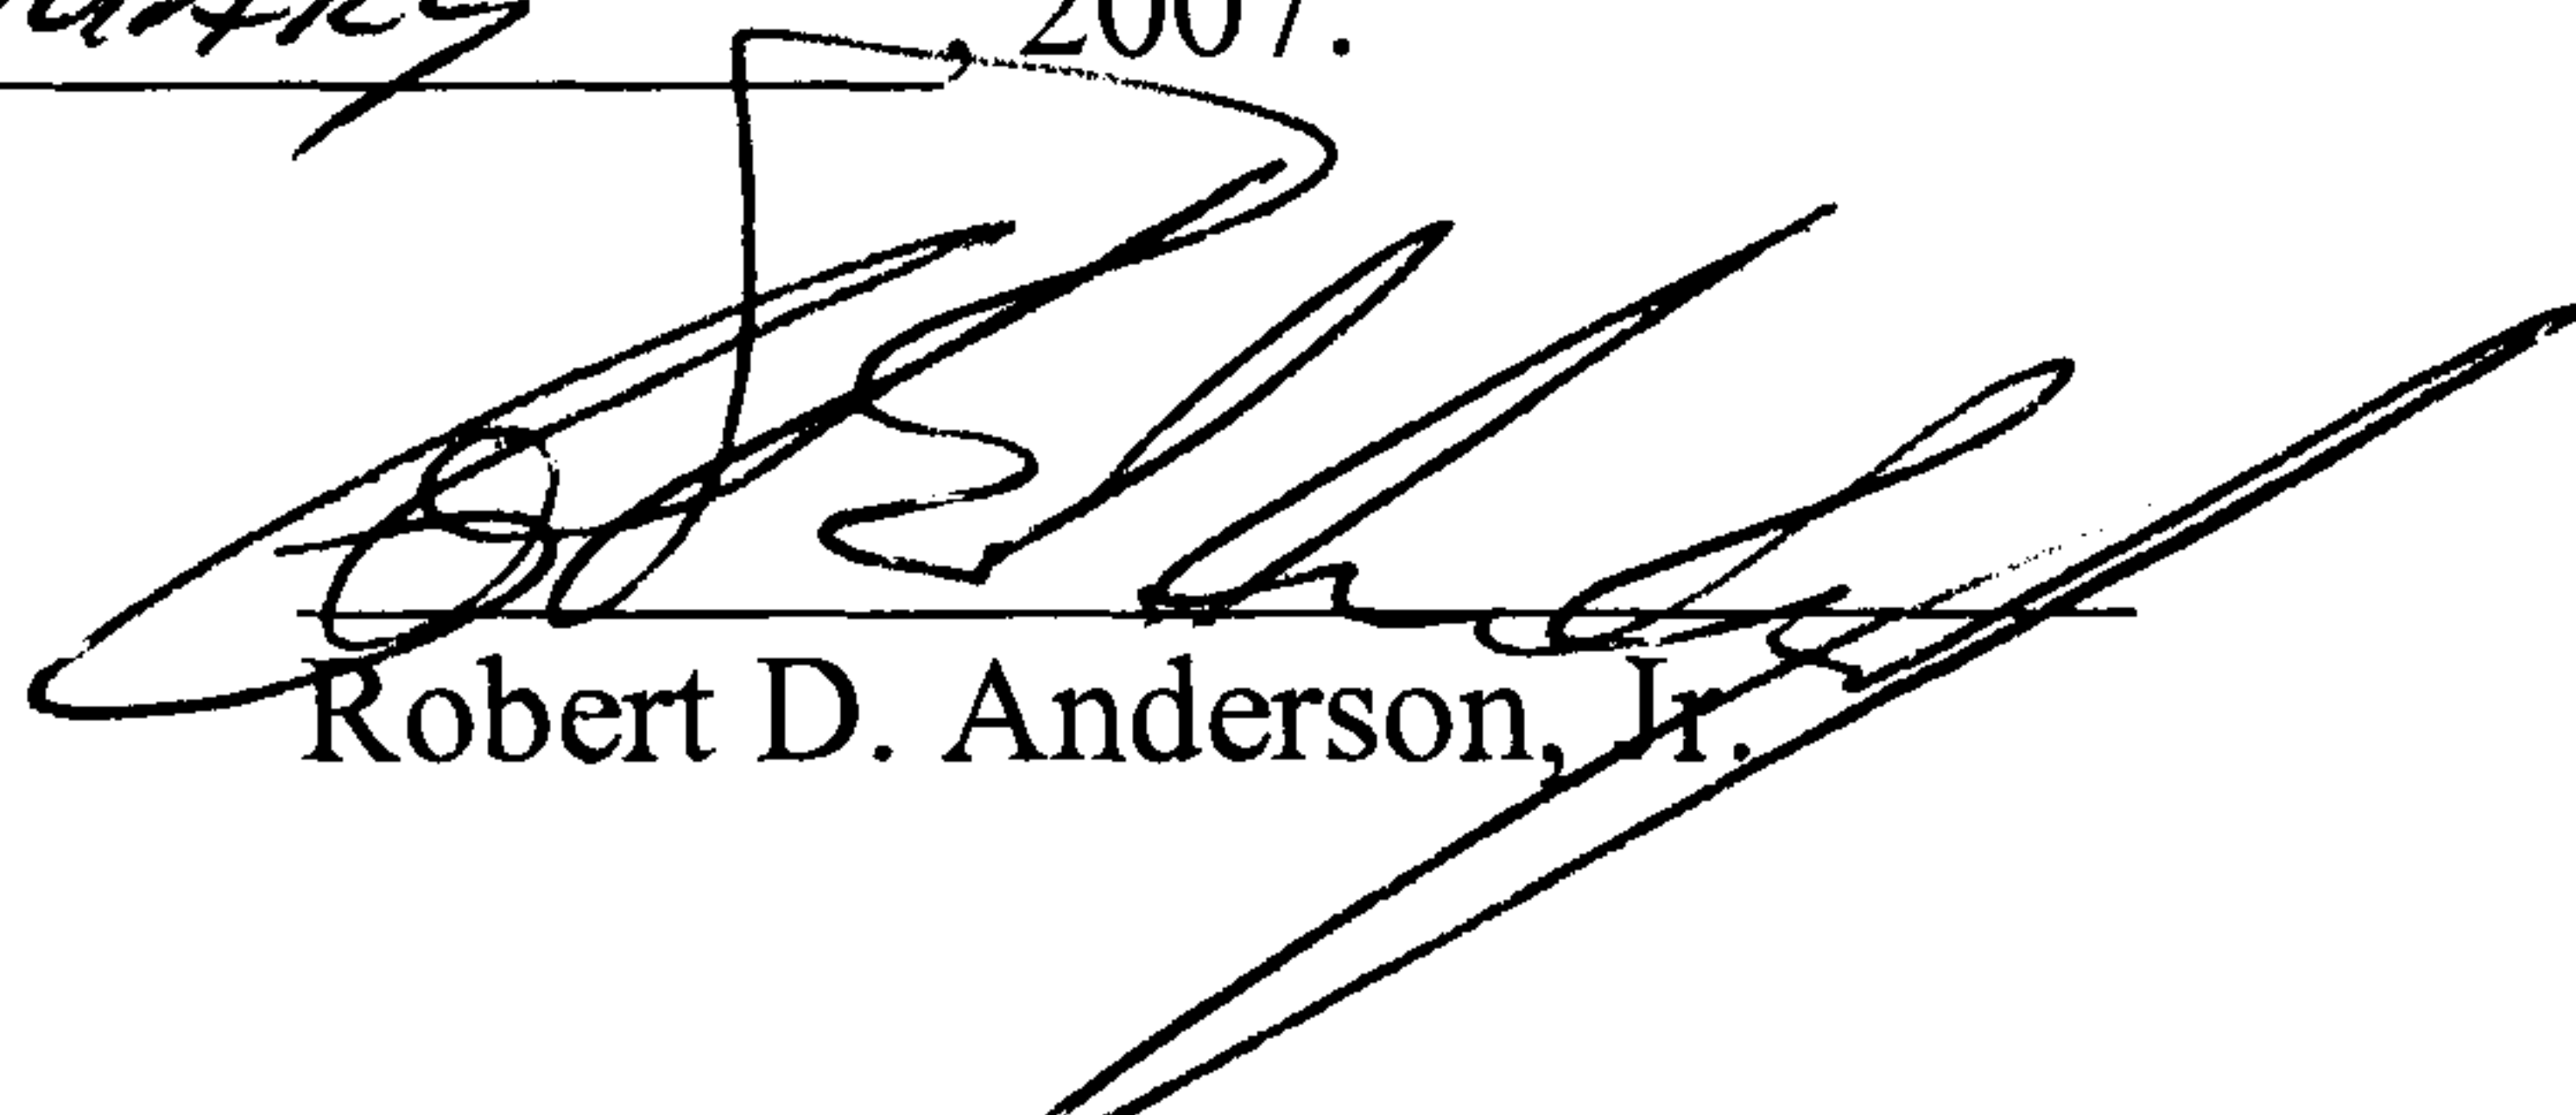
Robert D. Anderson, Jr.

State of Alabama
County of Shelby


I, the undersigned authority, a Notary Public, in and for said County in said State, hereby certify that Robert D. Anderson, Jr., whose name is signed to the foregoing Surface Use Affidavit and who is known to me, acknowledged before me on this day that, being informed of the contents of the Affidavit, he executed the same voluntarily on the day the same bears date.

Given under my hand and official seal, this 31st day of January, 2007.

My commission expires:

10-20-09

Seal

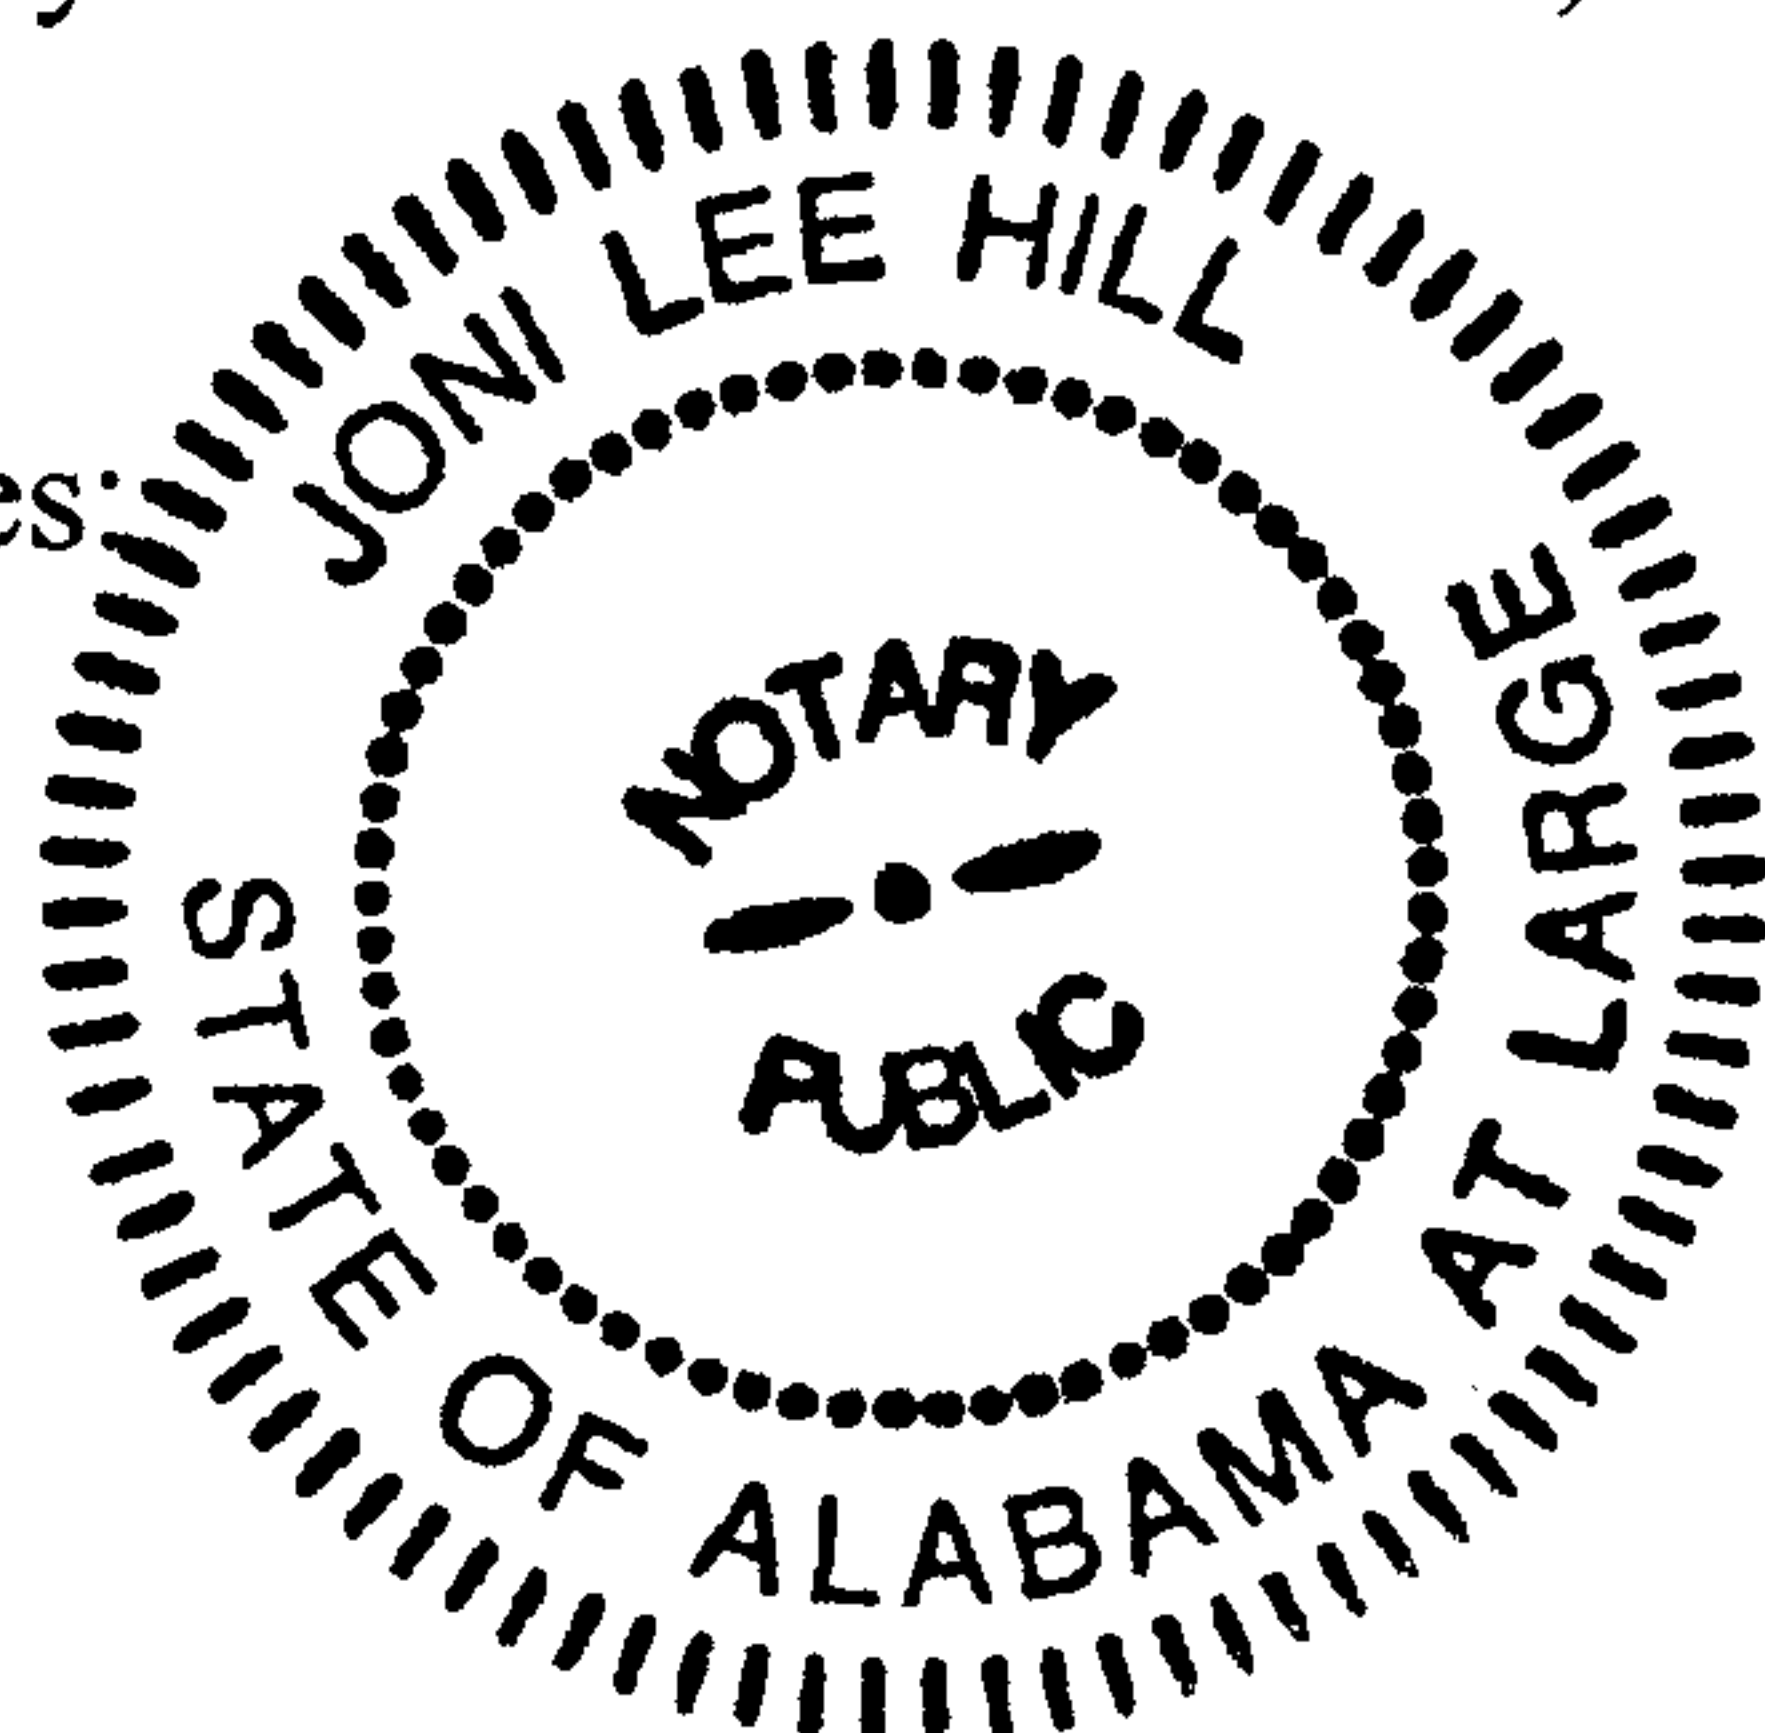

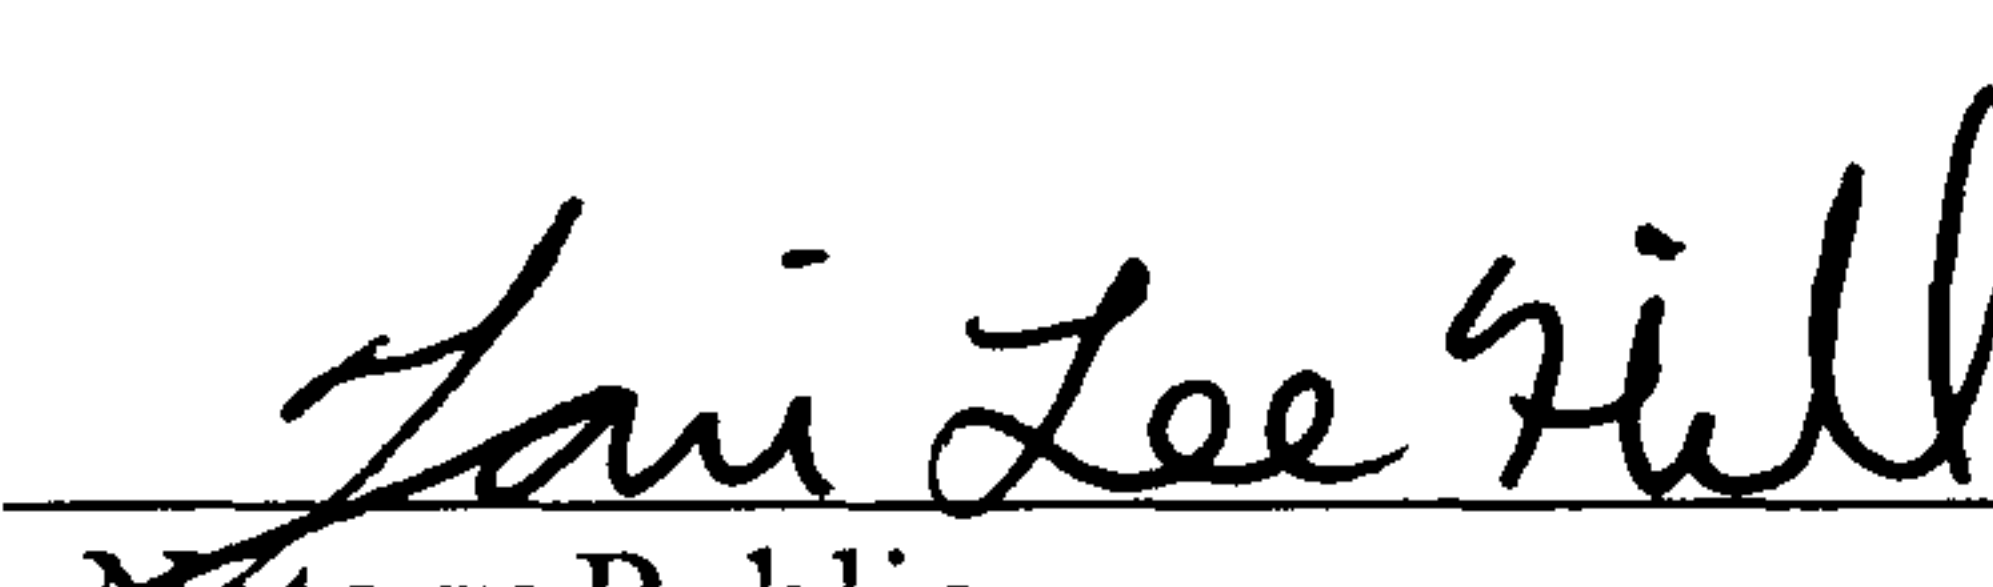

Joni Lee Hill
Notary Public

Exhibit "1"


20070131000047490 2/35 \$113.00
Shelby Cnty Judge of Probate, AL
01/31/2007 01:42:43PM FILED/CERT

Attached to and made a part of that certain Surface Use Affidavit dated January 31, 2007

Title: Surface Use Agreement

Date: May 18, 2006

Grantor: John Hancock Life Insurance Company, Cahaba Forests, LLC and
Hawaii ERS Timberland, LLC.

Grantee: CDX Sequoya, LLC and CDX Gulf, LLC

Description: See Exhibits "A", "B" and "C" attached hereto and made a part
Hereof.

EXHIBIT "A"

Attached to and made a part of the Surface Use Agreement by and between JOHN HANCOCK LIFE INSURANCE COMPANY, CAHABA FOREST, LLC and HAWAII ERS TIMBERLAND, LLC, as Grantors and CDX SEQUOYA, LLC and CDX GULF, LLC, as Grantees, dated May 18th, 2006.

Exhibit "A" (1.) John Hancock Life Insurance Company Surface Ownership

The following described property situated in Shelby County, Alabama:

Section 30, Township 21 South, Range 3 West

S $\frac{1}{2}$ SW $\frac{1}{4}$

Section 25, Township 21 South, Range 4 West

E $\frac{1}{2}$ SE $\frac{1}{4}$

SW $\frac{1}{4}$ SE $\frac{1}{4}$

Section 9, Township 22 South, Range 4 West

SE $\frac{1}{4}$ NE $\frac{1}{4}$

Exhibit "A" (2.) Cahaba Forests, LLC Surface Ownership

The following described property situated in Shelby County, Alabama:

Section 31, Township 21 South, Range 3 West

NW $\frac{1}{4}$ NW $\frac{1}{4}$

Section 35, Township 21 South, Range 4 West

SE $\frac{1}{4}$ SE $\frac{1}{4}$

Section 36, Township 21 South, Range 4 West

N $\frac{1}{2}$ NE $\frac{1}{4}$

S $\frac{1}{2}$ SW $\frac{1}{4}$

Section 1, Township 22 South, Range 4 West

NW $\frac{1}{4}$ NE $\frac{1}{4}$

SE $\frac{1}{4}$ NW $\frac{1}{4}$

E $\frac{1}{2}$ SW $\frac{1}{4}$

NW $\frac{1}{4}$ SE $\frac{1}{4}$

S $\frac{1}{2}$ SE $\frac{1}{4}$

EXHIBIT "A"

(Page 2 of 2)



20070131000047490 4/35 \$113.00
Shelby Cnty Judge of Probate, AL
01/31/2007 01:42:43PM FILED/CERT

Section 2, Township 22 South, Range 4 West

E $\frac{1}{2}$ SW $\frac{1}{4}$
SW $\frac{1}{4}$ SW $\frac{1}{4}$

Section 3, Township 22 South, Range 4 West

SE $\frac{1}{4}$ SE $\frac{1}{4}$

Section 10, Township 22 South, Range 4 West

E $\frac{1}{2}$ NE $\frac{1}{4}$

Section 11, Township 22 South, Range 4 West

NW $\frac{1}{4}$ NW $\frac{1}{4}$
NW $\frac{1}{4}$ NE $\frac{1}{4}$

Exhibit "A" (3.) Hawaii ERS Timberland, LLC Surface Ownership

Section 21, Township 22 South, Range 4 West

NW $\frac{1}{4}$ NW $\frac{1}{4}$



20070131000047490 5/35 \$113.00
Shelby Cnty Judge of Probate, AL
01/31/2007 01:42:43PM FILED/CERT

EXHIBIT "B"

Attached to and made a part of Surface Use Agreement, dated *May 18*, 2006 by and between JOHN HANCOCK LIFE INSURANCE COMPANY, CAHABA FORESTS, LLC and HAWAII ERS TIMBERLAND, LLC, as Grantors, and CDX SEQUOYA, LLC and CDX GULF, LLC.

SEE ATTACHED PLATS

EXHIBIT "B" (1.) JOHN HANCOCK LIFE INSURANCE COMPANY

25

SECTIONS 25, TOWNSHIP 22 SOUTH, RANGE 4 WEST
SECTIONS 30, TOWNSHIP 22 SOUTH, RANGE 3 WEST

30



20070131000047490 6/35 \$113.00
Shelby Cnty Judge of Probate, AL
01/31/2007 01:42:43PM FILED/CERT

JOHN HANCOCK
LIFE INSURANCE

JOHN HANCOCK
LIFE INSURANCE

SESCO
25-09-198

200' x 200'
WELL PAD

4 WEST
3 WEST

55' RIGHT-OF-WAY
1862 L.F.

SESCO
25-15-199

200' x 200'
WELL PAD

55' RIGHT-OF-WAY
241 L.F.

CDX GAS
SESCO-KCB
36-01-25
#13939-C

CAHABA FOREST, LLC

EXISTING
WELL PAD

EXISTING
RIGHT-OF-WAY

200' x 200'
WELL PAD

SESCO
30-13-196

55' RIGHT-OF-WAY
689 L.F.

200' x 200'
WELL PAD

SESCO
30-14-197

55' RIGHT-OF-WAY
937 L.F.

EXISTING
WELL PAD

CAHABA FOREST, LLC

SESCO-KCB
31-4-21

EXISTING
RIGHT-OF-WAY

ALA. POWER CO.

ALA. POWER CO.

CDX GAS
SESCO-KCB
36-07-28
#13813-C

EXISTING
RIGHT-OF-WAY

CAHABA FOREST, LLC

CAHABA FOREST, LLC

4 WEST
3 WEST

RIGHT-OF-WAY MAP

CDX Gas, L.L.C.

200 CHASE PARK S, SUITE 100, HOOVER, AL 35244

Sequoya Project

DATE	DESCRIPTION	CHECKED BY
DATE: 02/21/06	DRAWN BY: E M H	FILE: FEB'06
SCALE: 1"=600'	CHECKED BY: S G F	Job No.: 04-120

Faulkner Surveying

LICENSED PROFESSIONAL SURVEYORS

P.O. BOX 40270 / 1701 HOLT ROAD NE / TUSCALOOSA, ALABAMA 35404 / (205) 553-8333

SECTIONS 9, TOWNSHIP 22 SOUTH, RANGE 4 WEST

CAHABA FORESTS, LLC



20070131000047490 7/35 \$113.00
Shelby Cnty Judge of Probate, AL
01/31/2007 01:42:43PM FILED/CERT

NORTH LINE OF SE 1/4 - NE 1/4

WEST LINE OF SE 1/4 - NE 1/4

EXISTING
RIGHT-OF-WAY

200'x200'
WELL PAD

GSPC-SESCO
09-08-35

55' RIGHT-OF-WAY
74 L.F.

EAST LINE OF SEC. 9

OLMA
HAYES

JOHN HANCOCK

EXISTING
RIGHT-OF-WAY

SOUTH LINE OF SE 1/4 - NE 1/4

EDDINGS TOWN RD
(CO. RD No. 54)

RIGHT-OF-WAY MAP

CDX Gas, L.L.C.

200 CHASE PARK S, SUITE 100, HOOVER, AL 35244

Seqouya Project

DATE	DESCRIPTION	CHECKED BY
------	-------------	------------

DATE: 02/28/06	DRAWN BY: E M H	FILE: FEB'06
SCALE: 1"=200'	CHECKED BY: S G F	Job No.: 04-120

Faulkner Surveying


LICENSED PROFESSIONAL SURVEYORS

O. BOX 40270 / 1701 HOLT ROAD NE / TUSCALOOSA, ALABAMA 35404 / (205) 553-8333

LOCATION: SECTION 30, TOWNSHIP 21 SOUTH, RANGE 3 WEST, SHELBY COUNTY, ALABAMA



20070131000047490 8/35 \$113.00
Shelby Cnty Judge of Probate, AL
01/31/2007 01:42:43PM FILED/CERT

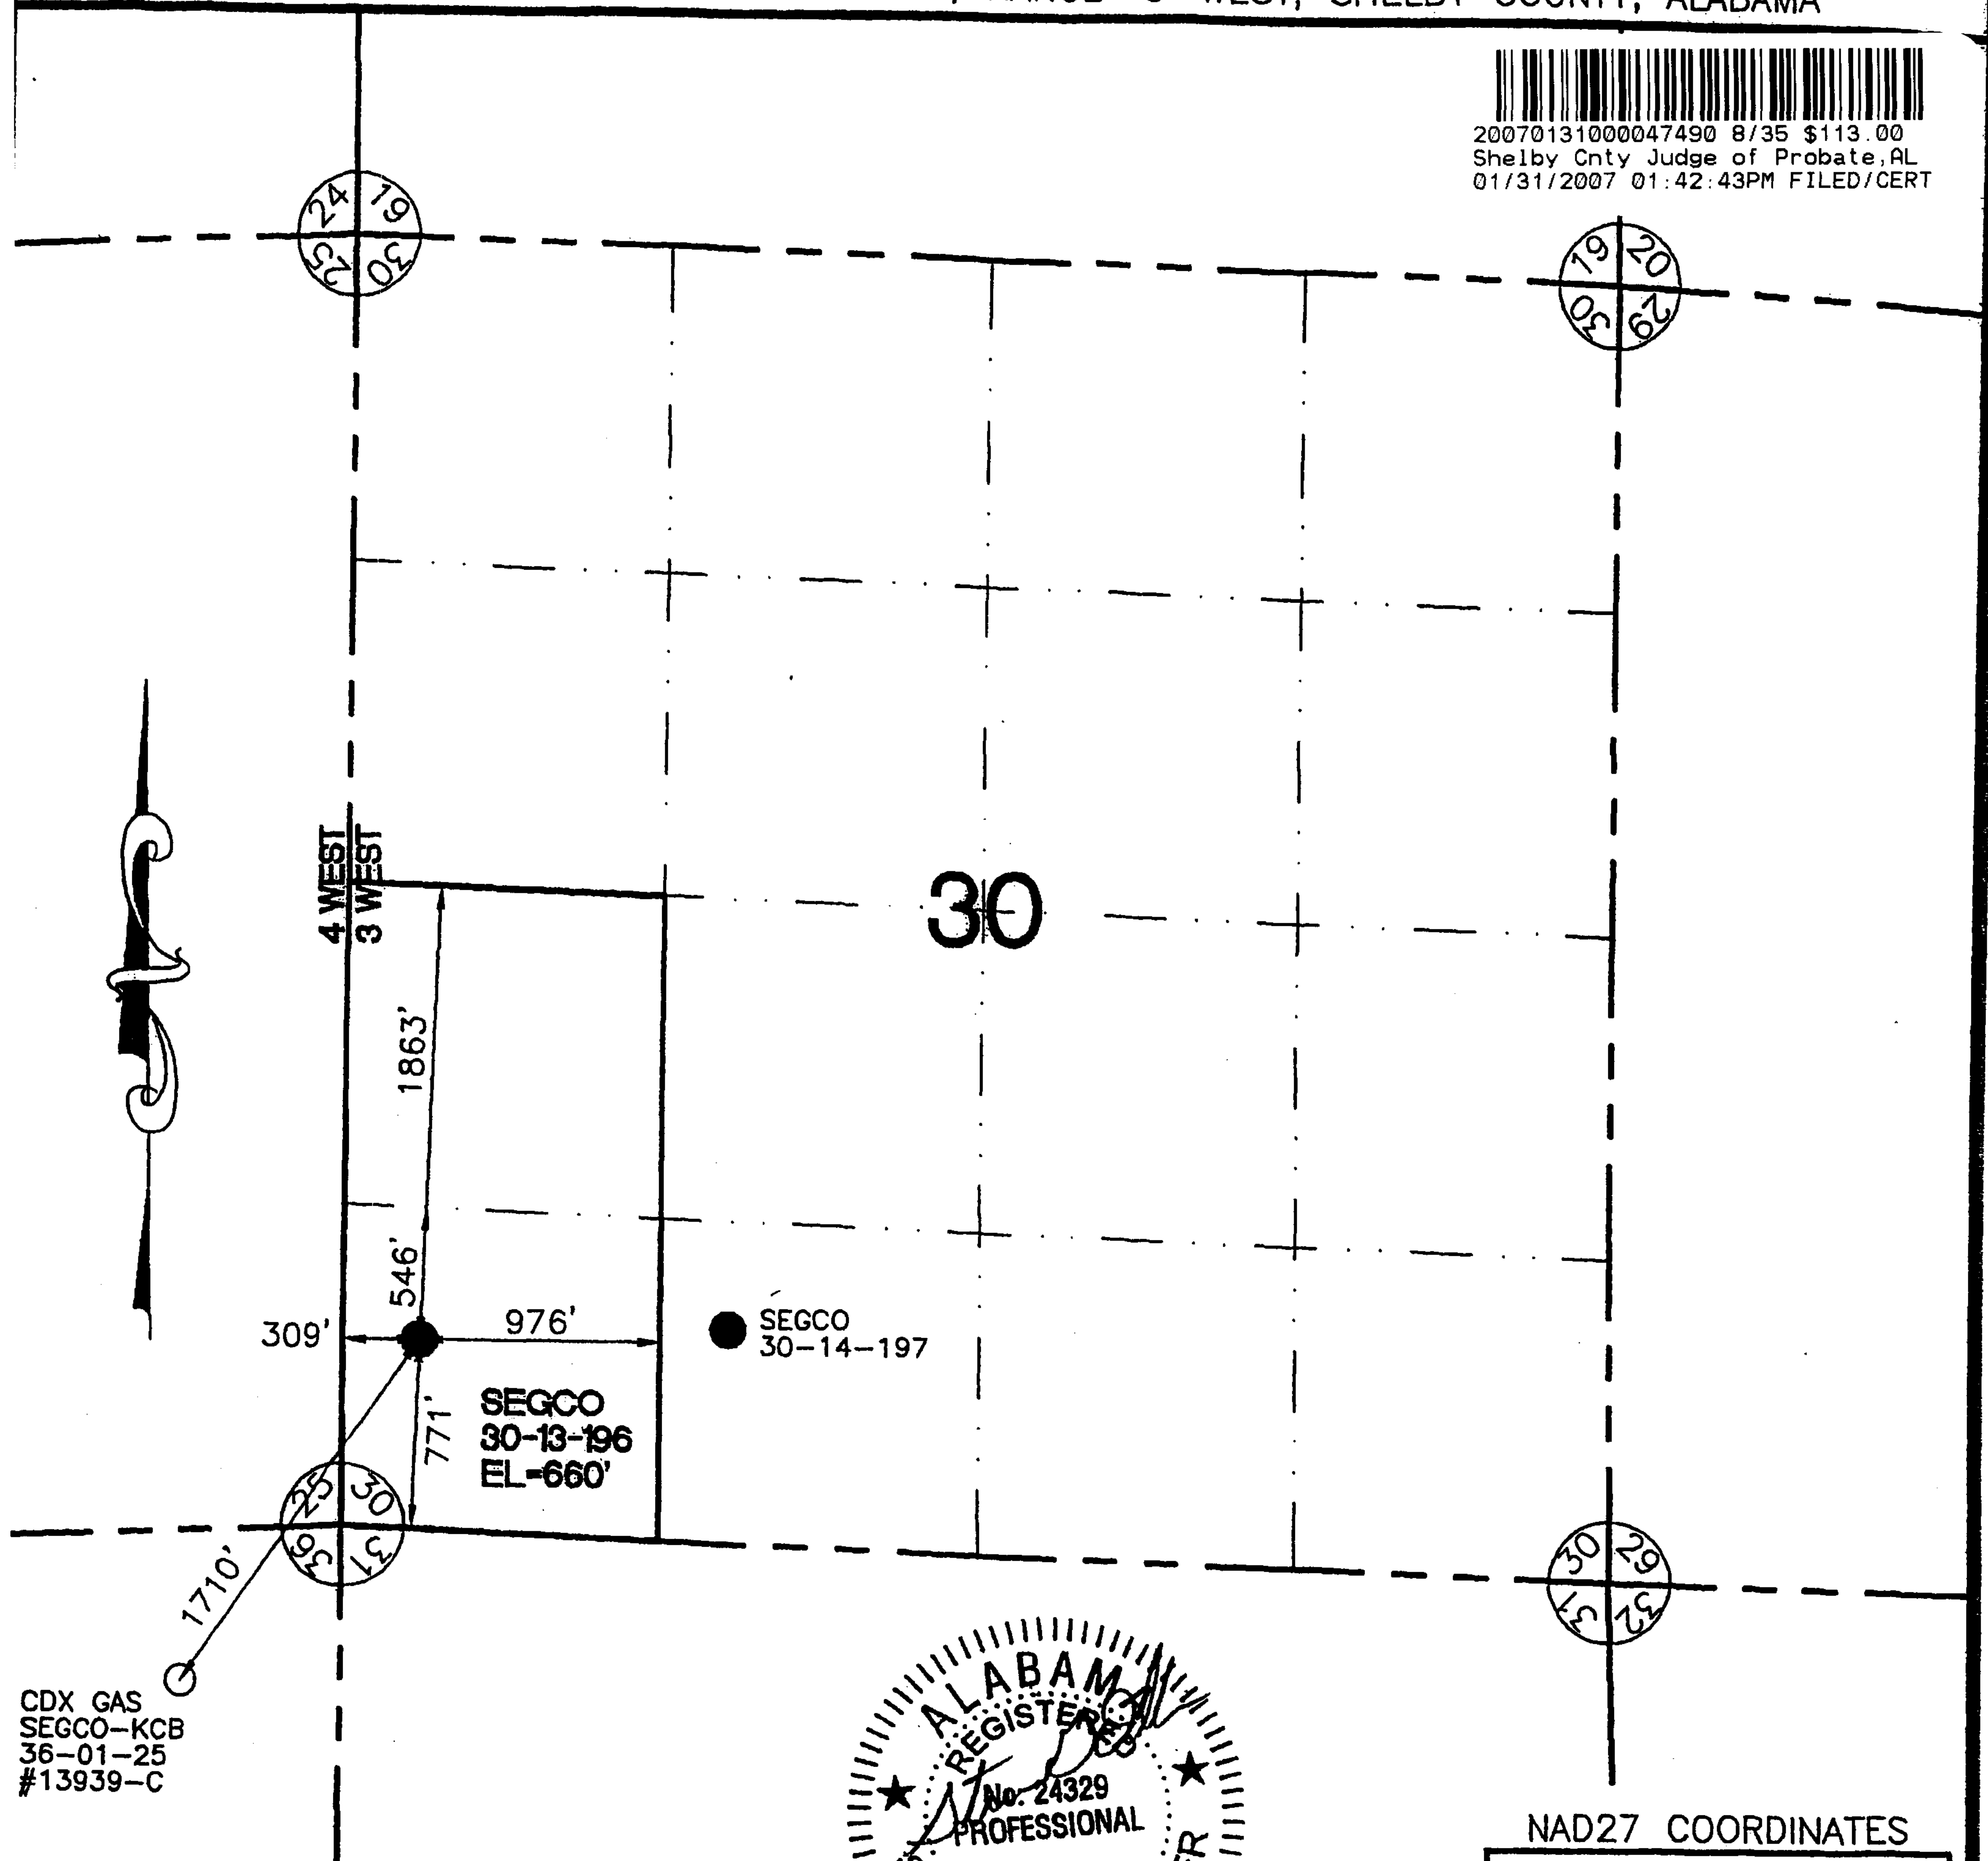

CDX GAS
SEGCO-KCB
36-01-25
#13939-C

SEGCO
30-13-196
EL-660'

SEGCO
30-14-197

LEGEND:

EXISTING OR PERMITTED WELL ○
PROPOSED WELL ●
PLUGGED & ABANDONED WELL ✕



NAD27 COORDINATES

LATITUDE: 33.17550
LONGITUDE: 86.89907

NORTHING: 1155588.36
EASTING: 683873.83

LOCATION: GURNEE FIELD
WELL NAME: Segco 30-13-196
UNIT BOUNDARY: W 1/2 - SW 1/4
MINERAL OWNER: Segco
SURFACE OWNER: John Hancock Life Insurance

Faulkner Surveying
LICENSED PROFESSIONAL SURVEYORS

O. BOX 40270 / 1701 HOLT ROAD NORTHEAST / TUSCALOOSA, ALABAMA 35404 / (205) 553-8333

CDX Gas, L.L.C.


200 CHASE PARK S, SUITE 100, HOOVER, AL 35244

Sequoia Project

DATE	DESCRIPTION	CHECKED BY
DATE: 02/22/06	DRAWN BY: E M H	FILE: CDX_PLT_14
SCALE: 1"=1000'	CHECKED BY: S G F	Job No.: 04-120

LOCATION: SECTION 30, TOWNSHIP 21 SOUTH, RANGE 3 WEST, SHELBY COUNTY, ALABAMA

20070131000047490 9/35 \$113.00
Shelby Cnty Judge of Probate, AL
01/31/2007 01:42:43PM FILED/CERT

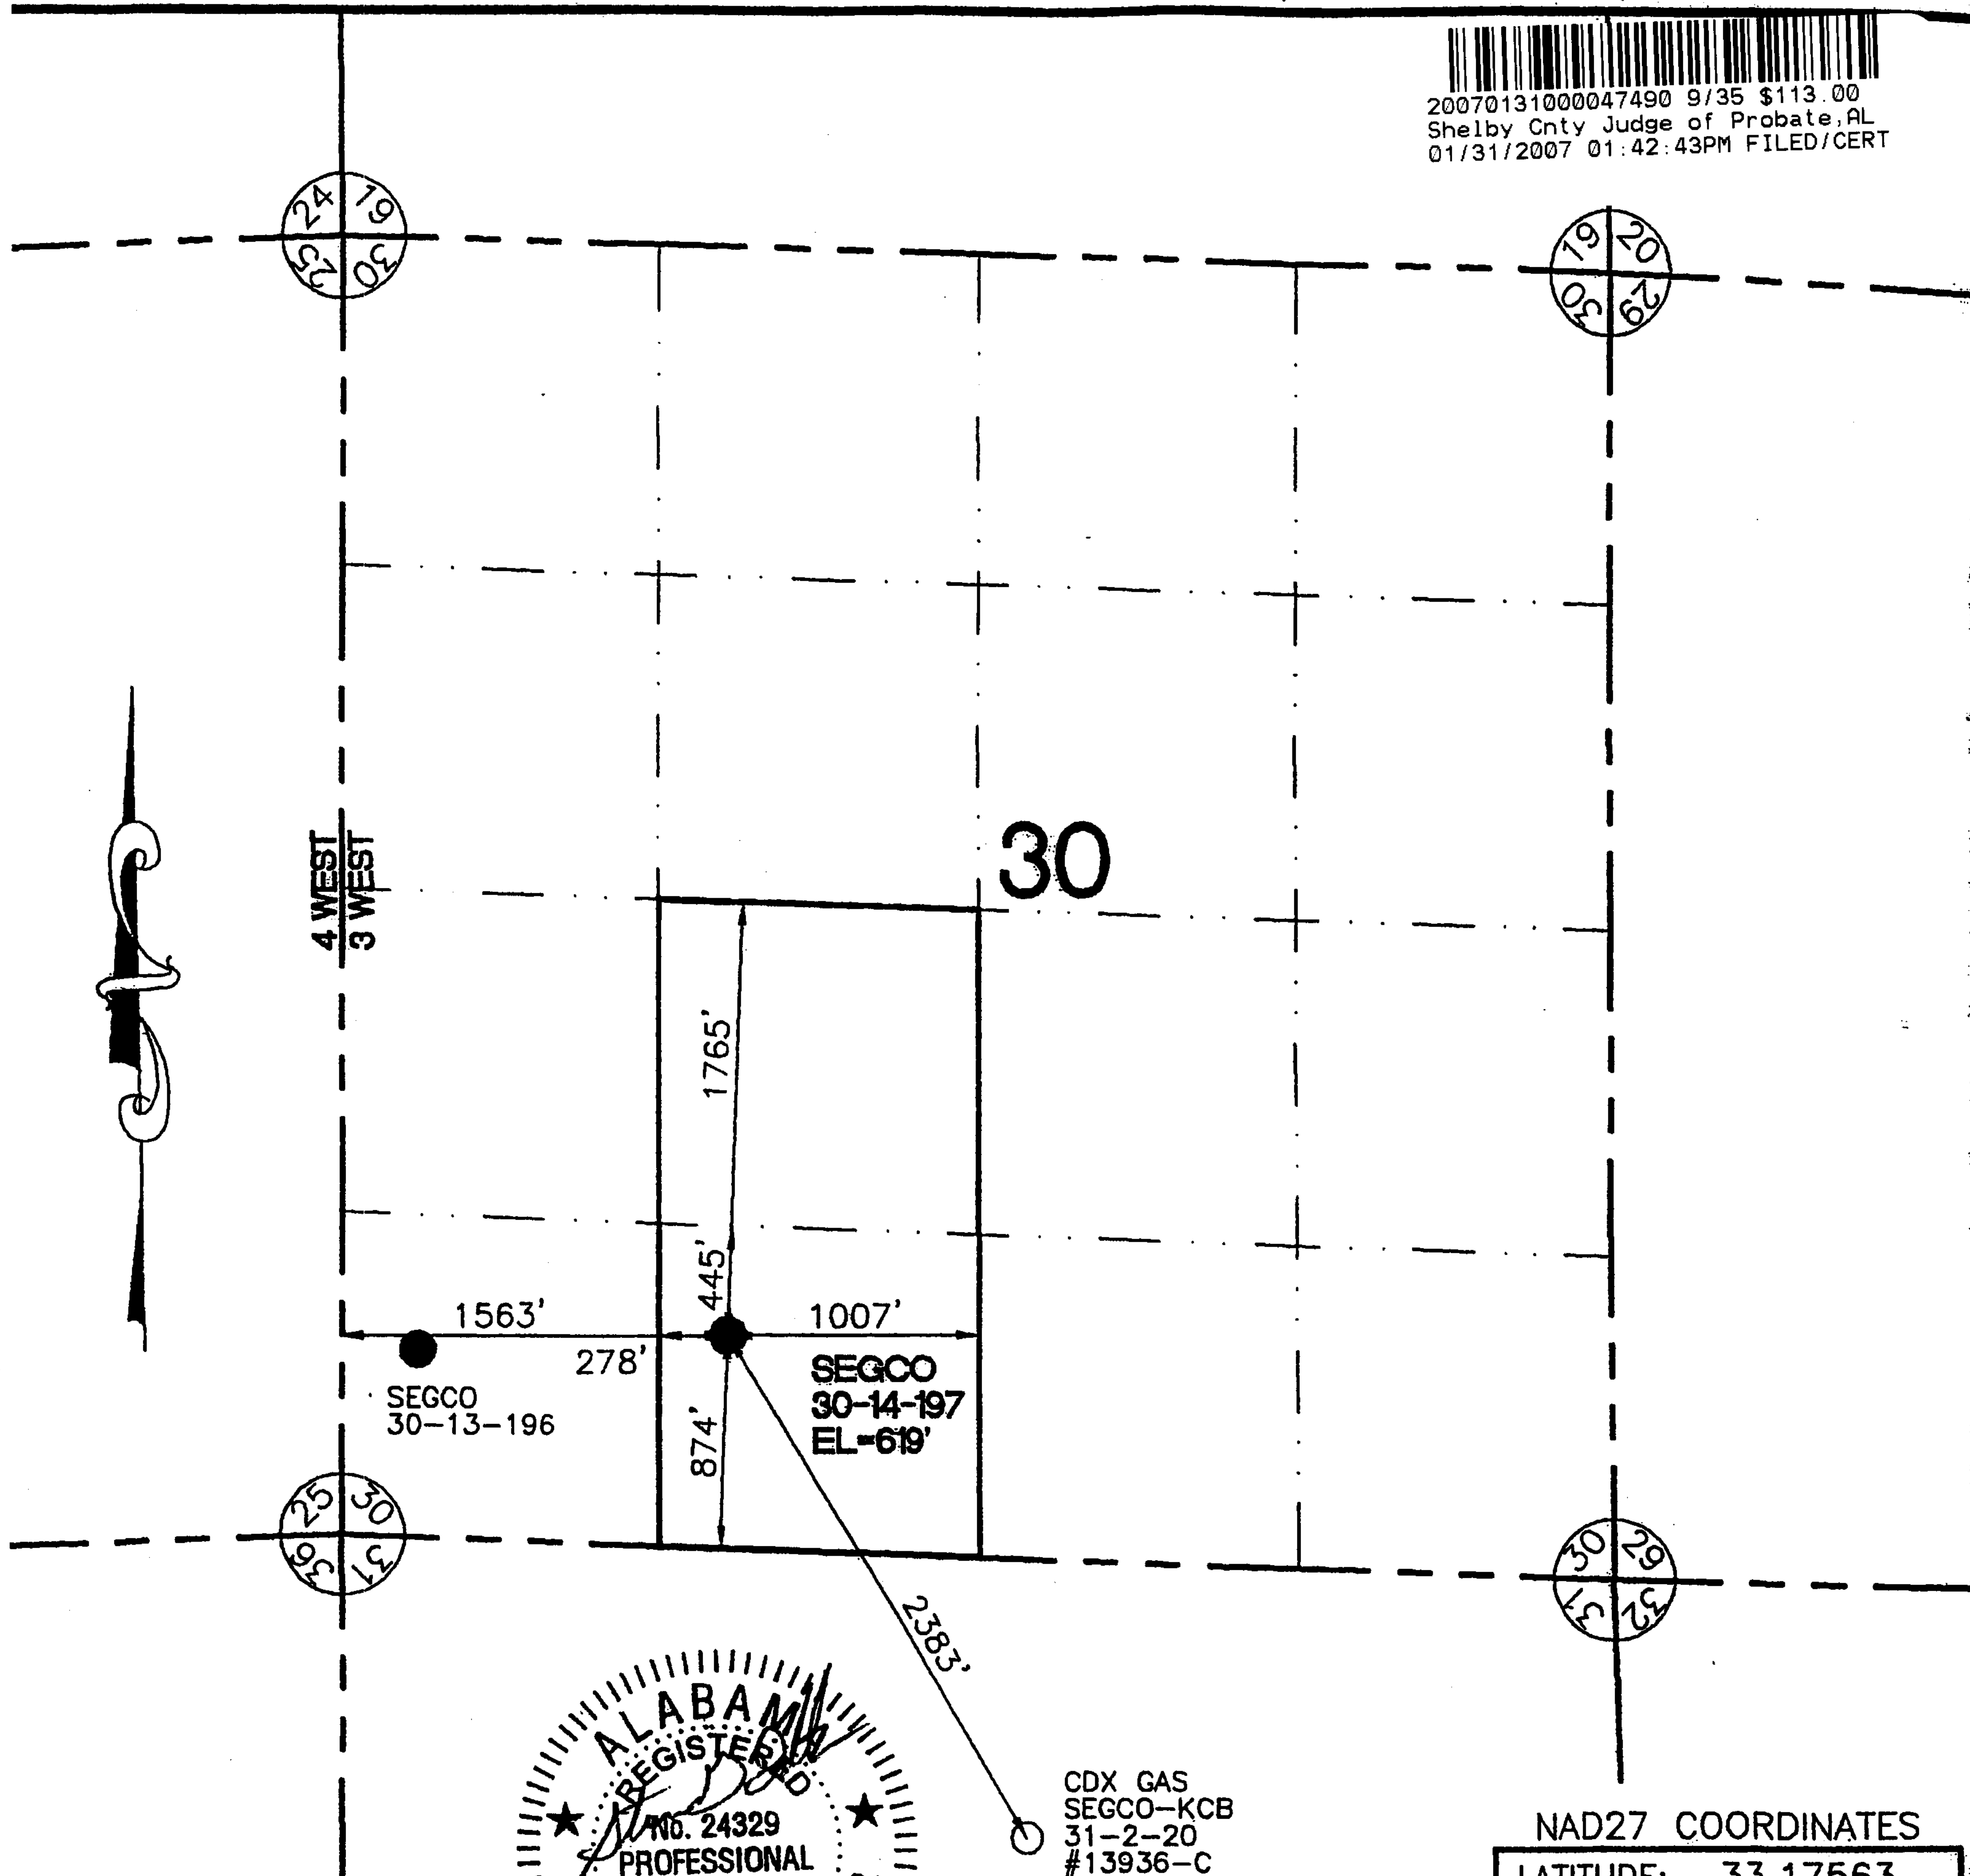

CDX GAS
SEGCO-KCB
31-2-20
#13936-C

NAD27 COORDINATES

LATITUDE: 33.17563
LONGITUDE: 86.89498

NORTHING: 1155644.92
EASTING: 685127.73

LEGEND:

EXISTING OR PERMITTED WELL ○
PROPOSED WELL ●
PLUGGED & ABANDONED WELL ✕

LOCATION: GURNEE FIELD
WELL NAME: Segco 30-14-197
UNIT BOUNDARY: E 1/2 - SW 1/4
MINERAL OWNER: Segco
SURFACE OWNER: John Hancock Life Insurance

Faulkner Surveying
LICENSED PROFESSIONAL SURVEYORS

P.O. BOX 40270 / 1701 HOLT ROAD NORTHEAST / TUSCALOOSA, ALABAMA 35404 / (205) 553-8333

CDX Gas, L.L.C.

200 CHASE PARK S, SUITE 100, HOOVER, AL 35244



Sequoia Project

DATE	DESCRIPTION	CHECKED BY
DATE: 02/22/06	DRAWN BY: E M H	FILE: CDX-PLT 14
SCALE: 1"=1000'	CHECKED BY: S G F	Job No.: 04-120

LOCATION: SECTION 25, TOWNSHIP 21 SOUTH, RANGE 4 WEST, SHELBY COUNTY, ALABAMA



20070131000047490 10/35 \$113.00
Shelby Cnty Judge of Probate, AL
01/31/2007 01:42:43PM FILED/CERT

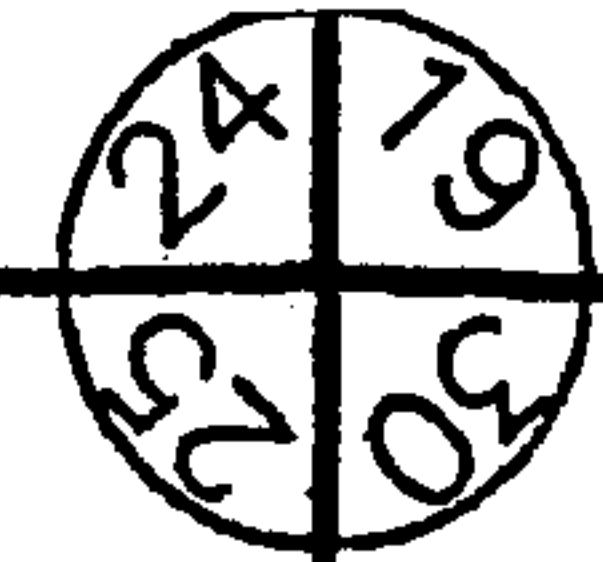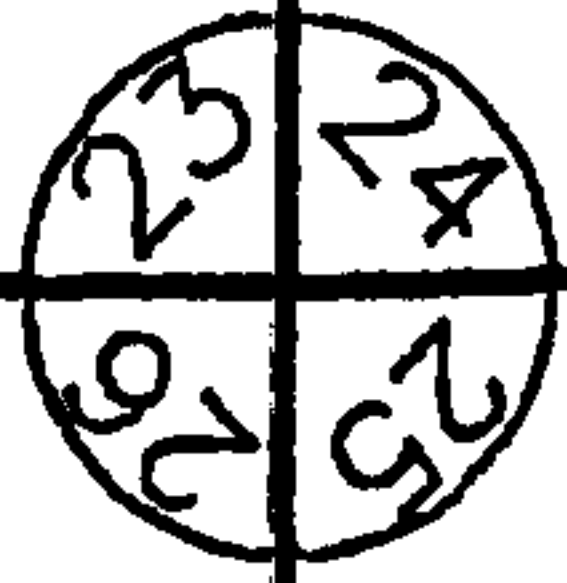

GEOMET, INC.
RGGS
25-04-103 ○
#14191-C

25

4 WEST
3 WEST

570'

748'

SEGCO
25-09-198
EL-627'

557'

1874'

SEGCO
25-15-199

2497'

CDX GAS
SEGCO-KCB
36-01-25
#13939-C


NAD27 COORDINATES

LATITUDE: 33.17849
LONGITUDE: 86.90251

NORTHING: 1156672.89
EASTING: 682815.39

LEGEND:

EXISTING OR PERMITTED WELL ○
PROPOSED WELL ●
PLUGGED & ABANDONED WELL ✕

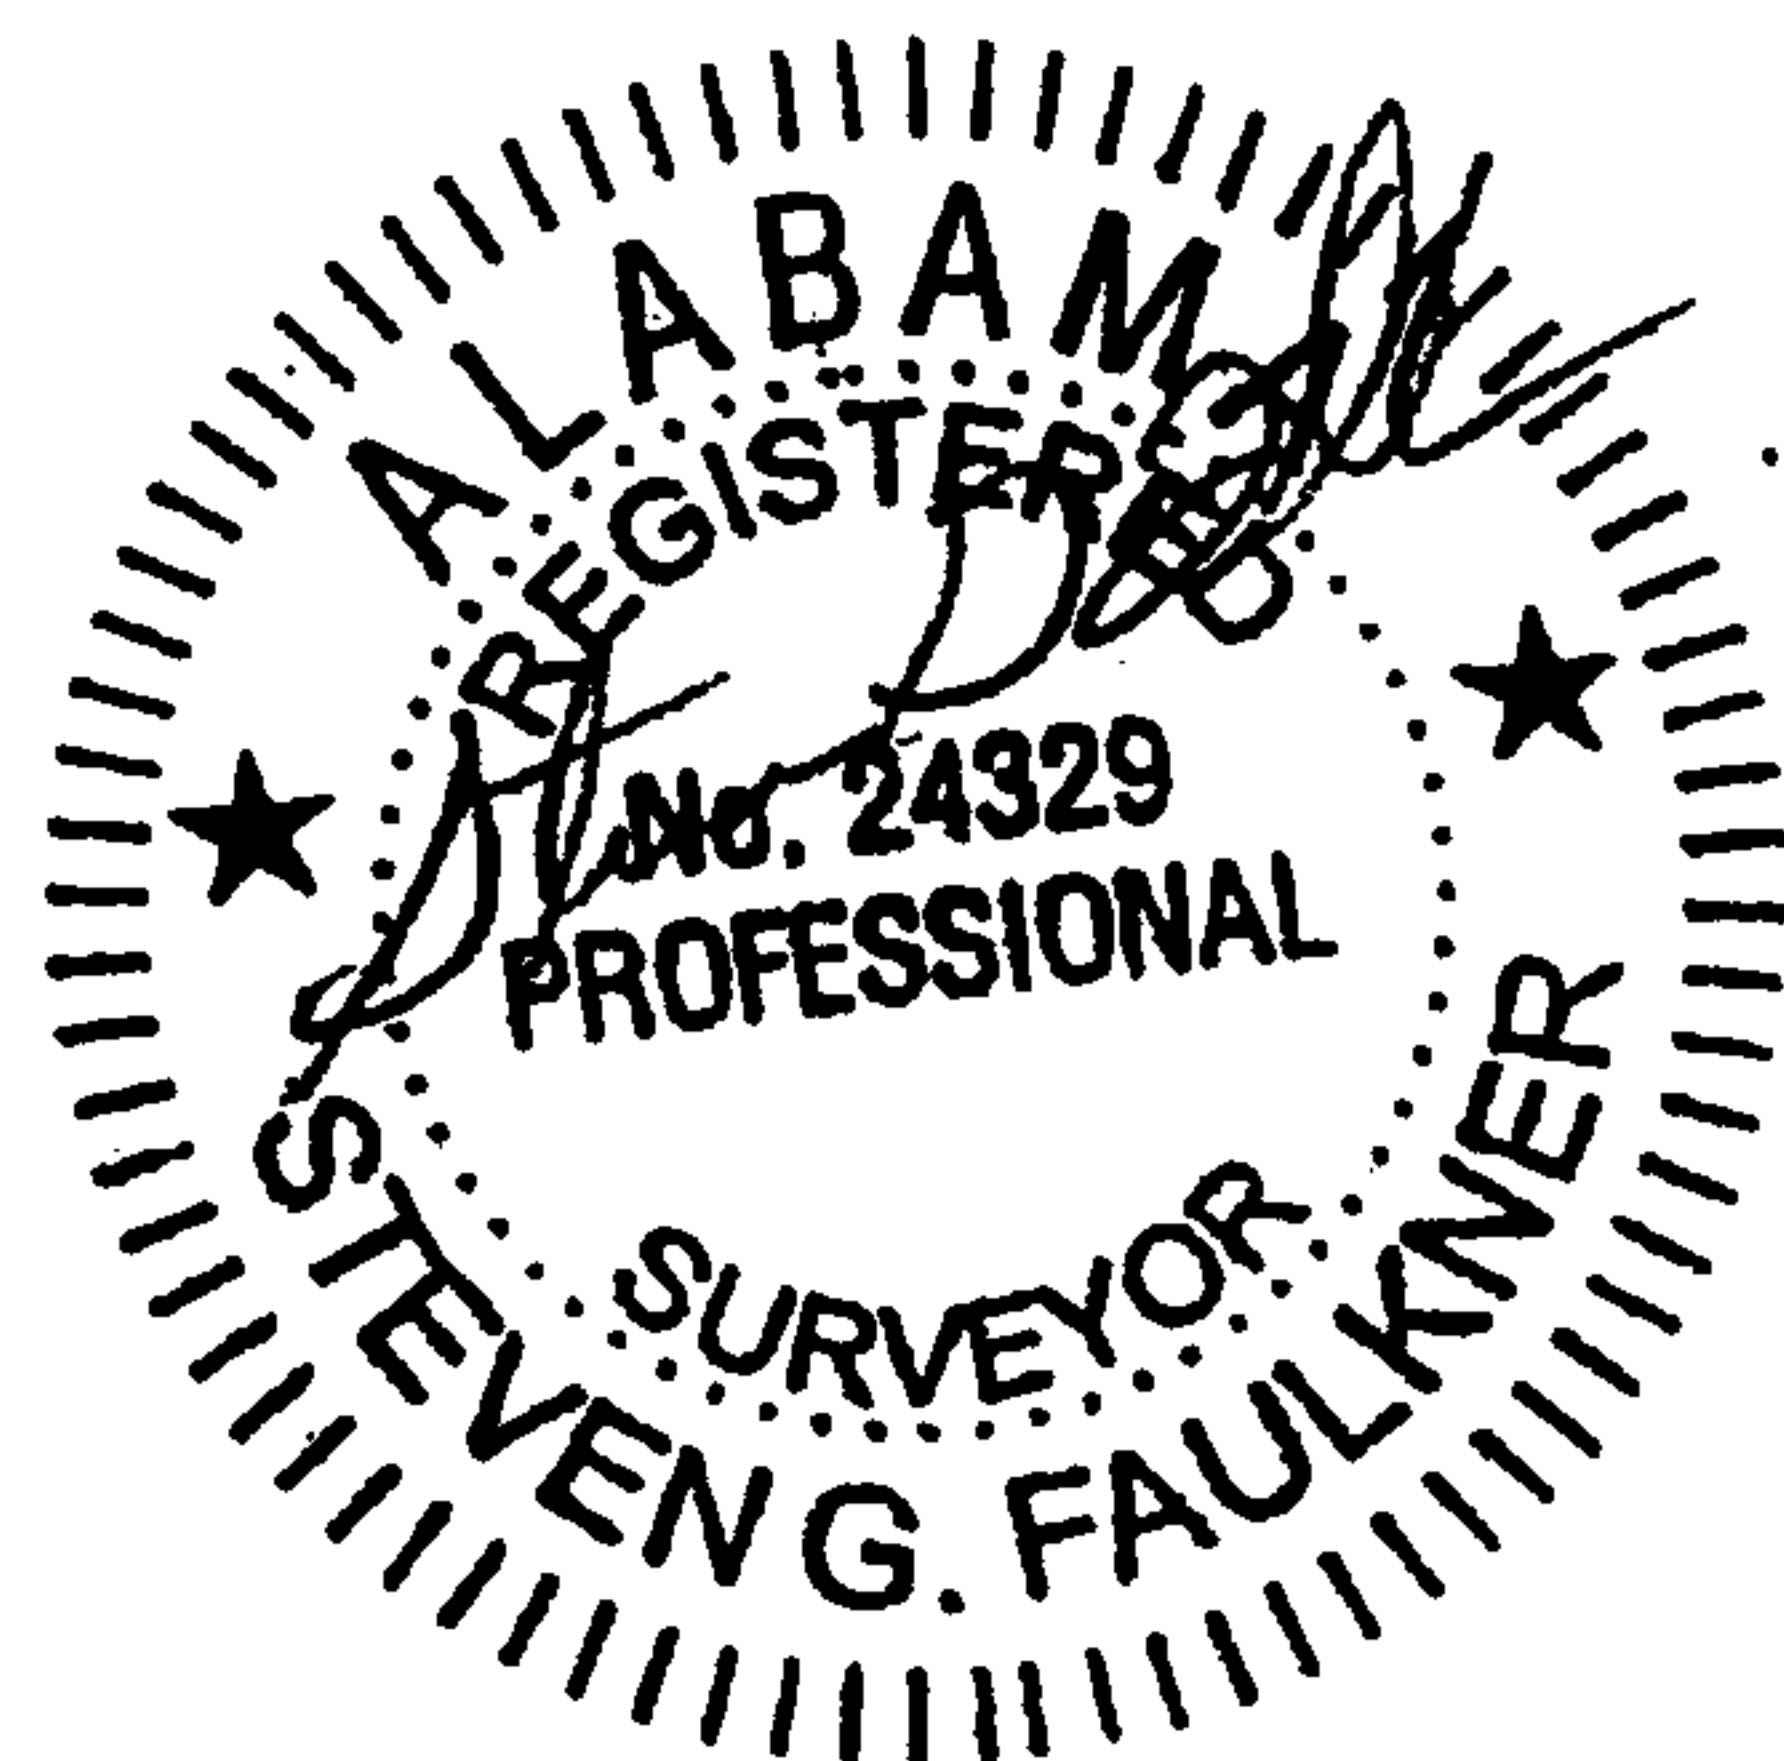

LOCATION: GURNEE FIELD
WELL NAME: Segco 25-09-198
UNIT BOUNDARY: E 1/2 - SE 1/4
MINERAL OWNER: Segco
SURFACE OWNER: John Hancock Life Insurance

Faulkner Surveying
LICENSED PROFESSIONAL SURVEYORS

P.O. BOX 40270 / 1701 HOLT ROAD NORTHEAST / TUSCALOOSA, ALABAMA 35404 / (205) 553-8333

CDX Gas, L.L.C.

200 CHASE PARK S, SUITE 100, HOOVER, AL 35244

Sequoia Project

DATE	DESCRIPTION	CHECKED BY
DATE: 02/22/06	DRAWN BY: E M H	FILE: CDX_PLT_14
SCALE: 1"=1000'	CHECKED BY: S G F	Job No.: 04-120

LOCATION: SECTION 25, TOWNSHIP 21 SOUTH, RANGE 4 WEST, SHELBY COUNTY, ALABAMA



20070131000047490 11/35 \$113.00
Shelby Cnty Judge of Probate, AL
01/31/2007 01:42:43PM FILED/CERT

GEOMET, INC.
RGS
25-04-103
#14191-C

25

SEGCO
25-09-198

SEGCO
25-15-199
EL-697

CDX GAS
SEGCO-KCB
36-01-25
#13939-C


NAD27 COORDINATES

LATITUDE: 33.17414
LONGITUDE: 86.90573

NORTHING: 1155083.68
EASTING: 681840.60

LEGEND:

EXISTING OR PERMITTED WELL ○
PROPOSED WELL ●
PLUGGED & ABANDONED WELL ✕

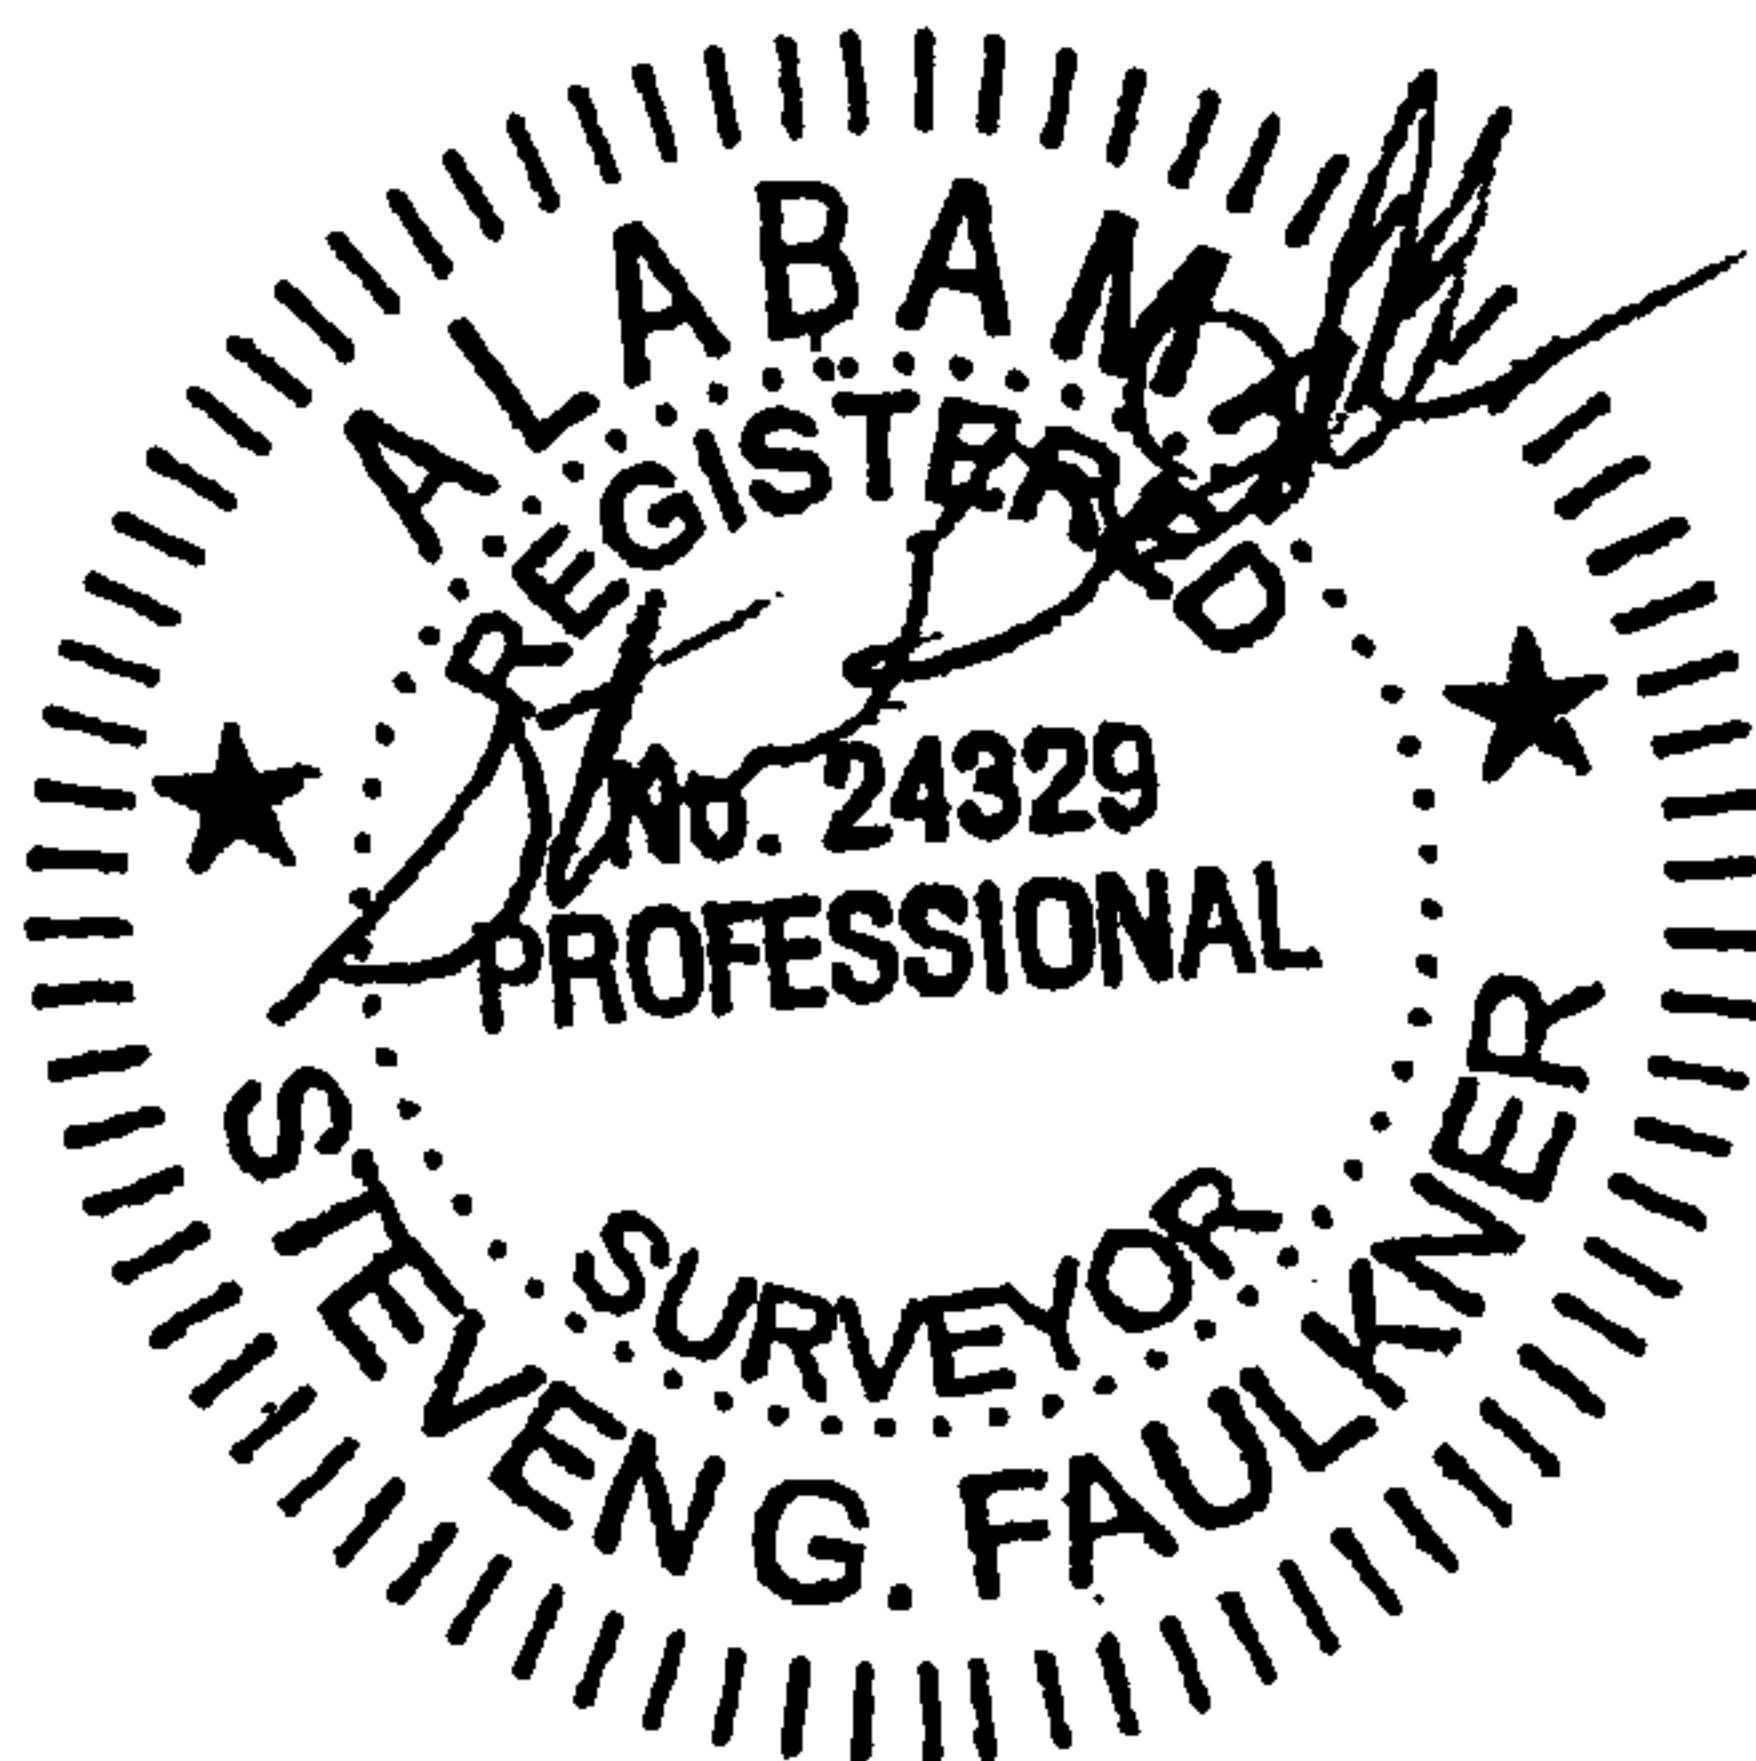

LOCATION: GURNEE FIELD
WELL NAME: Segco 25-15-199
UNIT BOUNDARY: W 1/2 - SE 1/4
MINERAL OWNER: Segco
SURFACE OWNER: John Hancock Life Insurance

Faulkner Surveying

LICENSED PROFESSIONAL SURVEYORS

P.O. BOX 40270 / 1701 HOLT ROAD NORTHEAST / TUSCALOOSA, ALABAMA 35404 / (205) 553-8333

CDX Gas, L.L.C.

200 CHASE PARK S, SUITE 100, HOOVER, AL 35244

Sequoia Project

DATE	DESCRIPTION	CHECKED BY
DATE: 02/22/06	DRAWN BY: E M H	FILE: CDX_PLT_14
SCALE: 1"=1000'	CHECKED BY: S G F	Job No.: 04-120



20070131000047490 12/35 \$113.00
Shelby Cnty Judge of Probate, AL
01/31/2007 01:42:43PM FILED/CERT

EXHIBIT "B"

Attached to and made a part of Surface Use Agreement, dated *May 18*, 2006 by and between JOHN HANCOCK LIFE INSURANCE COMPANY, CAHABA FORESTS, LLC and HAWAII ERS TIMBERLAND, LLC, as Grantors, and CDX SEQUOYA, LLC and CDX GULF, LLC.

SEE ATTACHED PLATS

EXHIBIT "B" (2.) CAHABA FORESTS, LLC

25

SECTIONS 36, TOWNSHIP 22 SOUTH, RANGE 4 WEST
SECTIONS 31, TOWNSHIP 22 SOUTH, RANGE 3 WEST

30



20070131000047490 13/35 \$113.00
Shelby Cnty Judge of Probate, AL
01/31/2007 01:42:43PM FILED/CERT

SESCO
25-09-198

JOHN HANCOCK
LIFE INSURANCE

JOHN HANCOCK
LIFE INSURANCE

4 WEST
3 WEST

SESCO
25-15-199

SESCO
30-13-196

SESCO
30-14-197

55' RIGHT-OF-WAY
709 L.F.

55' RIGHT-OF-WAY
1009 L.F.

55' RIGHT-OF-WAY
831 L.F.

CAHABA FOREST, LLC

CDX GAS
SESCO-KCB
36-01-25
#13939-C

EXISTING
WELL PAD

55' RIGHT-OF-WAY
879 L.F.

CAHABA FOREST, LLC

EXISTING
WELL PAD

SESCO-KCB
31-4-21

EXISTING
RIGHT-OF-WAY

EXISTING
RIGHT-OF-WAY

ALA. POWER CO.

ALA. POWER CO.

CDX GAS
SESCO-KCB
36-07-28
#13813-C

EXISTING
RIGHT-OF-WAY

CAHABA FOREST, LLC

CAHABA FOREST, LLC

4 WEST
3 WEST

RIGHT-OF-WAY MAP

CDX Gas, L.L.C.

200 CHASE PARK S, SUITE 100, HOOVER, AL 35244

Sequoya Project


DATE	DESCRIPTION	CHECKED BY
DATE: 02/21/08	DRAWN BY: E M H	FILE: FEB'08
SCALE: 1"=600'	CHECKED BY: S G F	Job No.: 04-120

Faulkner Surveying

ICENSSED PROFESSIONAL SURVEYORS

1. BOX 40270 / 1701 HOLT ROAD NE / TUSCALOOSA, ALABAMA 35404 / (205) 553-8333

SECTION 36 TOWNSHIP 21 SOUTH, RANGE 4 WEST
SECTION 1 TOWNSHIP 22 SOUTH, RANGE 4 WEST

 

20070131000047490 14/35 \$113.00
Shelby Cnty Judge of Probate, AL
01/31/2007 01:42:43PM FILED/CERT

RIGHT-OF-WAY MAP

CDX Gas, L.L.C.

200 CHASE PARK S, SUITE 100, HOOVER, AL 35244

Sequoya Project

DATE	DESCRIPTION	CHECKED BY
02/28/06	AS PER CDX/RA	E M H

DATE: 02/16/06	DRAWN BY: E M H	FILE: FEB'06
SCALE: 1"=1000'	CHECKED BY: S G F	Job No.: 04-120


Faulkner Surveying

LICENSED PROFESSIONAL SURVEYORS

O. BOX 40270 / 1701 HOLT ROAD NE / TUSCALOOSA, ALABAMA 35404 / (205) 553-8333

SECTIONS 2, 3, 10, & 11, TOWNSHIP 22 SOUTH, RANGE 4 WEST

2

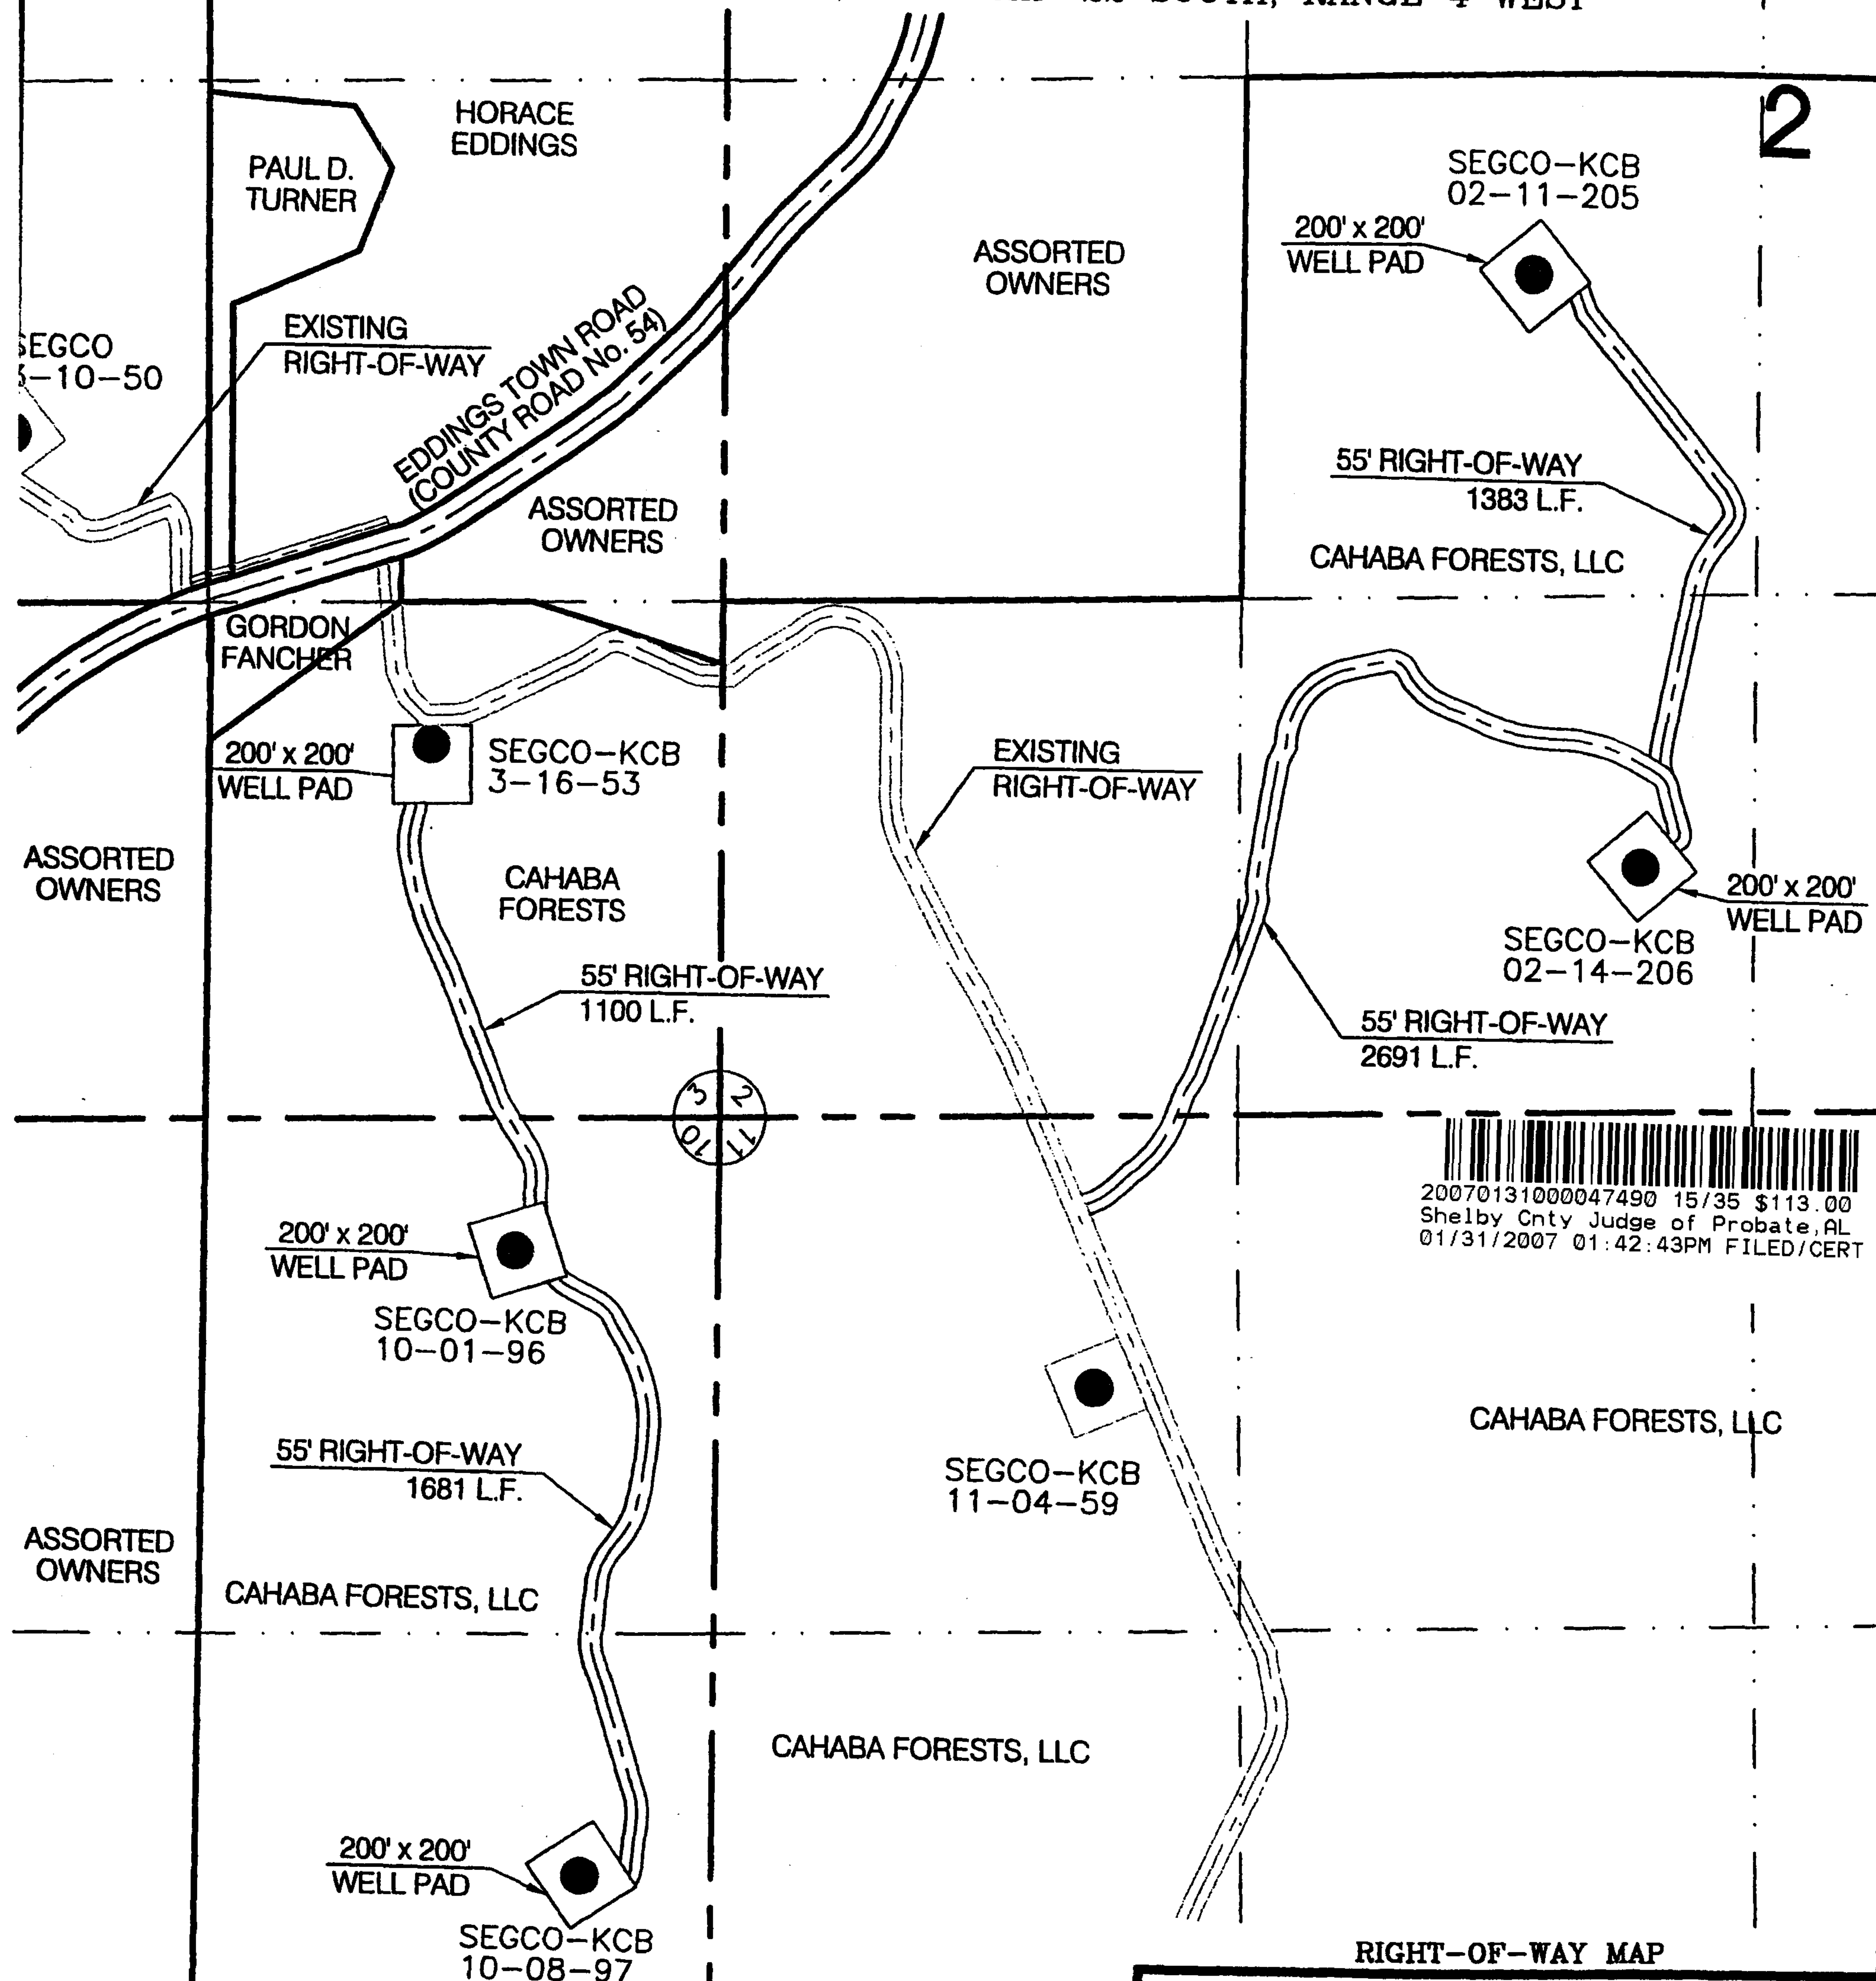

20070131000047490 15/35 \$113.00
Shelby Cnty Judge of Probate, AL
01/31/2007 01:42:43PM FILED/CERT

RIGHT-OF-WAY MAP

CDX Gas, L.L.C.

200 CHASE PARK S, SUITE 100, HOOVER, AL 35244

Seqouya Project

DATE	DESCRIPTION	CHECKED BY
02/28/06	AS PER CDX/RA	E M H
DATE: 02/21/06	DRAWN BY: E M H	FILE: FEB'06
SCALE: 1"=800'	CHECKED BY: S G F	Job No.: 04-120

Faulkner Surveying

LICENSED PROFESSIONAL SURVEYORS
O. BOX 40270 / 1701 HOLT ROAD NE / TUSCALOOSA, ALABAMA 35404 / (205) 553-8333

SECTION 11, TOWNSHIP 22 SOUTH, RANGE 4 WEST

CAHABA FORESTS, LLC

EXISTING
RIGHT-OF-WAY

NORTH LINE OF SEC. 11

20070131000047490 16/35 \$113.00
Shelby Cnty Judge of Probate, AL
01/31/2007 01:42:43PM FILED/CERT

WELL PAD
4.59 Acres

SEGCO-KCB
11-02-58H

SEGCO-KCB
11-02-58

ASSORTED
OWNERS

EXISTING
RIGHT-OF-WAY

CAHABA FORESTS, LLC

RIGHT-OF-WAY MAP

CDX Gas, L.L.C.

200 CHASE PARK S, SUITE 100, HOOVER, AL 35244



Sequoya Project

DATE	DESCRIPTION	CHECKED BY
DATE: 03/02/06	DRAWN BY: E M H	FILE: MAR'06
SCALE: 1"=200'	CHECKED BY: S G F	Job No.: 04-120

Faulkner Surveying
LICENSED PROFESSIONAL SURVEYORS
BOX 40270 / 1701 HOLT ROAD NE / TUSCALOOSA, ALABAMA 35404 / (205) 553-8333

LOCATION: SECTION 35, TOWNSHIP 21 SOUTH, RANGE 4 WEST, SHELBY COUNTY, ALABAMA

20070131000047490 17/35 \$113.00
Shelby Cnty Judge of Probate, AL
01/31/2007 01:42:43PM FILED/CERT

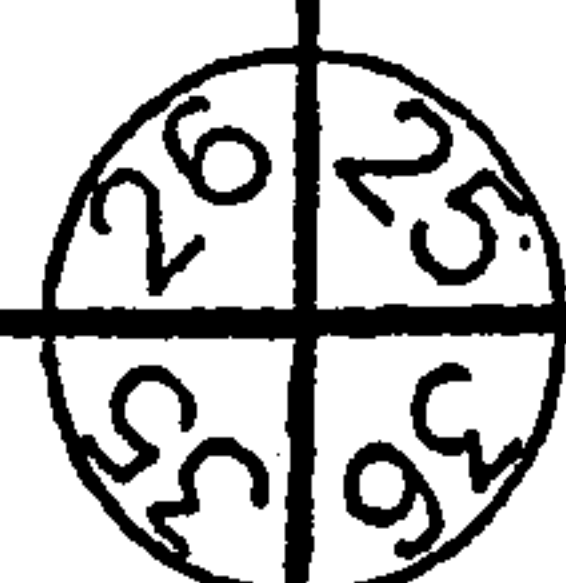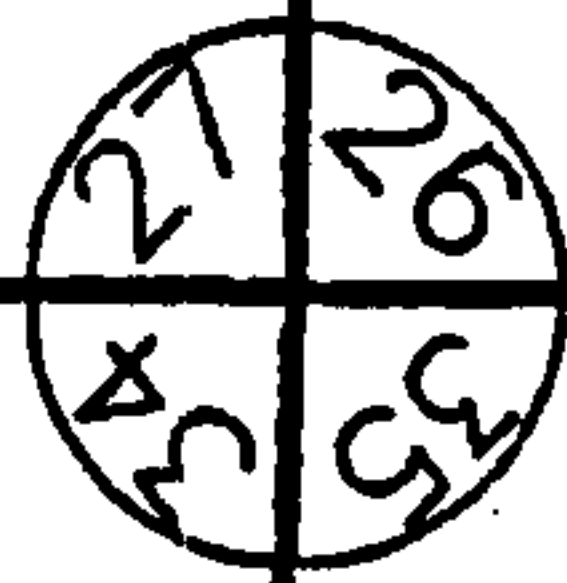

GEOMET, INC.
RGS
35-04-99
#13783-C

GEOMET, INC.
RGS
35-02-101
#13392-C

GEOMET, INC.
RGS
35-06-102
#13784-C

35

GEOMET, INC.
RGS
35-12-97
#13785-C

SESCO-KCB
35-10-44

SESCO-KCB
35-14-43

SESCO-KCB
35-16-42
EL-757'

CDX GAS
SESCO-KCB
36-11-30
#13814-C

1091'


358'

2190'

232'

952'

21 SOUTH
22 SOUTH

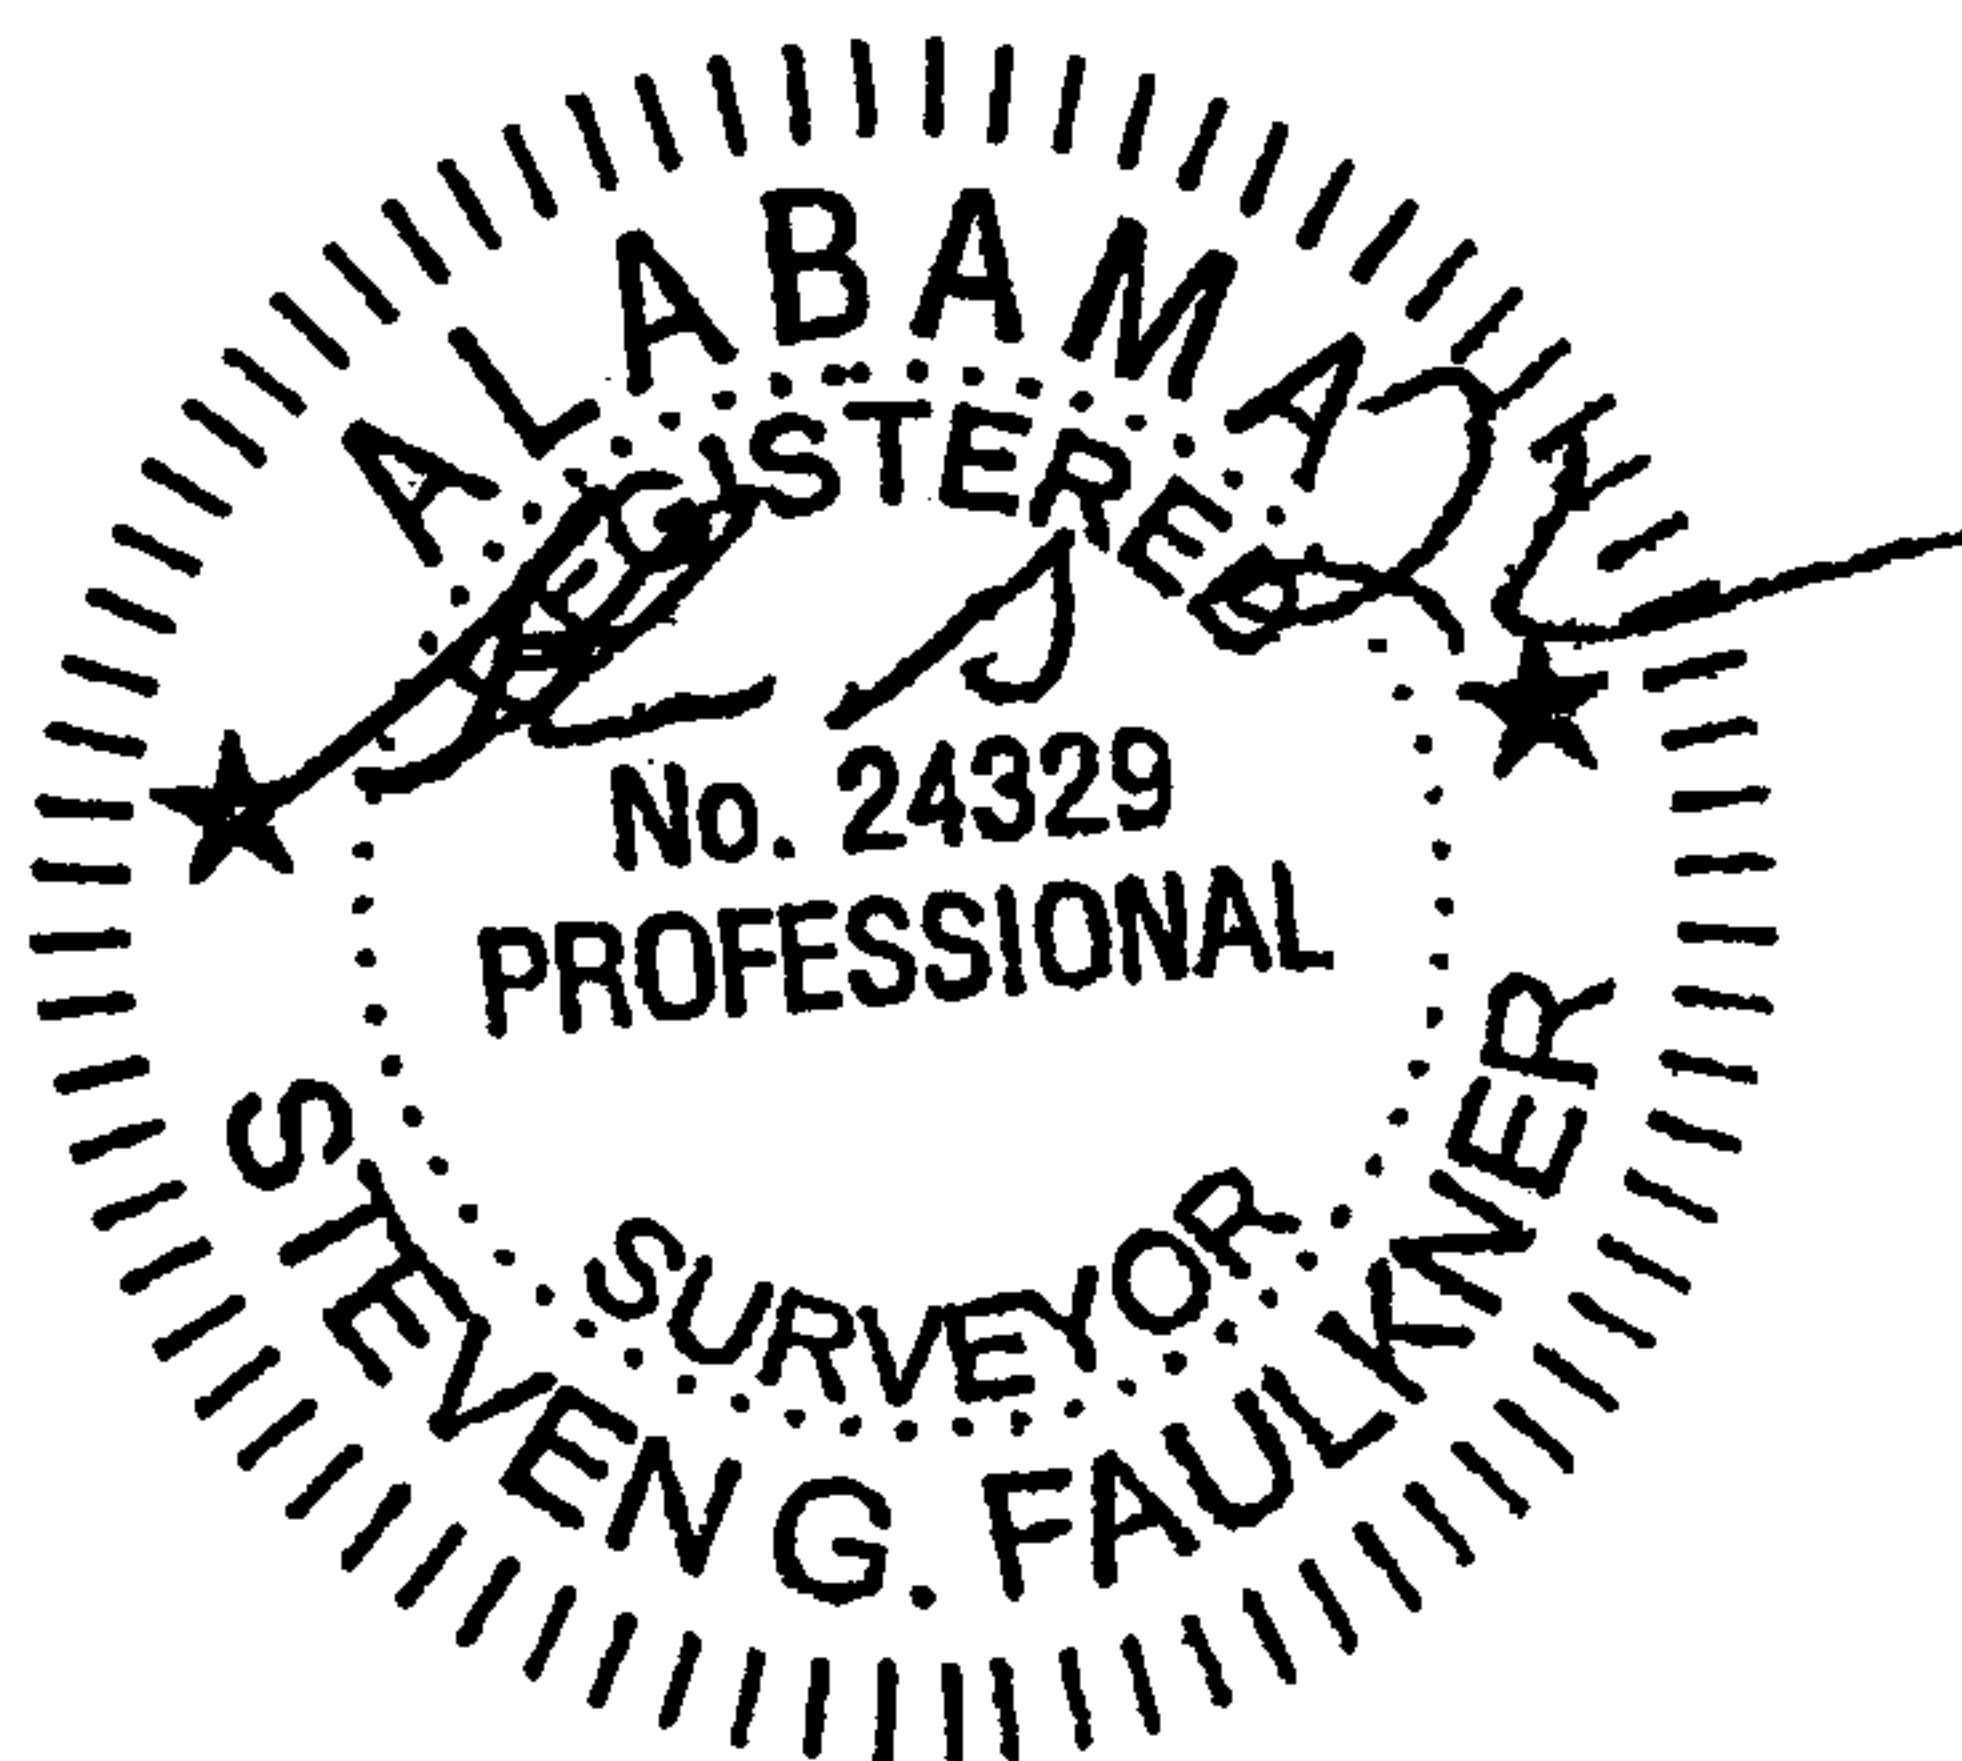

LEGEND:

EXISTING OR PERMITTED WELL ○
PROPOSED WELL ●
PLUGGED & ABANDONED WELL ✕

NAD27 COORDINATES

LATITUDE: 33.16113
LONGITUDE: 86.91838

NORTHING: 1150327.34
EASTING: 677995.61

LOCATION: GURNEE FIELD

WELL NAME: SESCO-KCB 35-16-42

UNIT BOUNDARY: E 1/2 - SE 1/4

MINERAL OWNER: SESCO-KCB

SURFACE OWNER: Cahaba Forests, LLC

CDX Gas, L.L.C.

525 ENERGY CENTER BLVD., SUITE 1604

Sequoia Project

DATE	DESCRIPTION	CHECKED BY
------	-------------	------------

DATE: 06/09/05	DRAWN BY: E M H	FILE: CDX_PLT_09
SCALE: 1"=1000'	CHECKED BY: S G F	Job No.: 04-120

Faulkner Surveying


LICENSED PROFESSIONAL SURVEYORS

P.O. BOX 40270 / 1701 HOLT ROAD NORTHEAST / TUSCALOOSA, ALABAMA 35404 / (205) 553-8333

LOCATION: SECTION 36, TOWNSHIP 21 SOUTH, RANGE 4 WEST, SHELBY COUNTY, ALABAMA




20070131000047490 18/35 \$113.00
Shelby Cnty Judge of Probate, AL
01/31/2007 01:42:43PM FILED/CERT

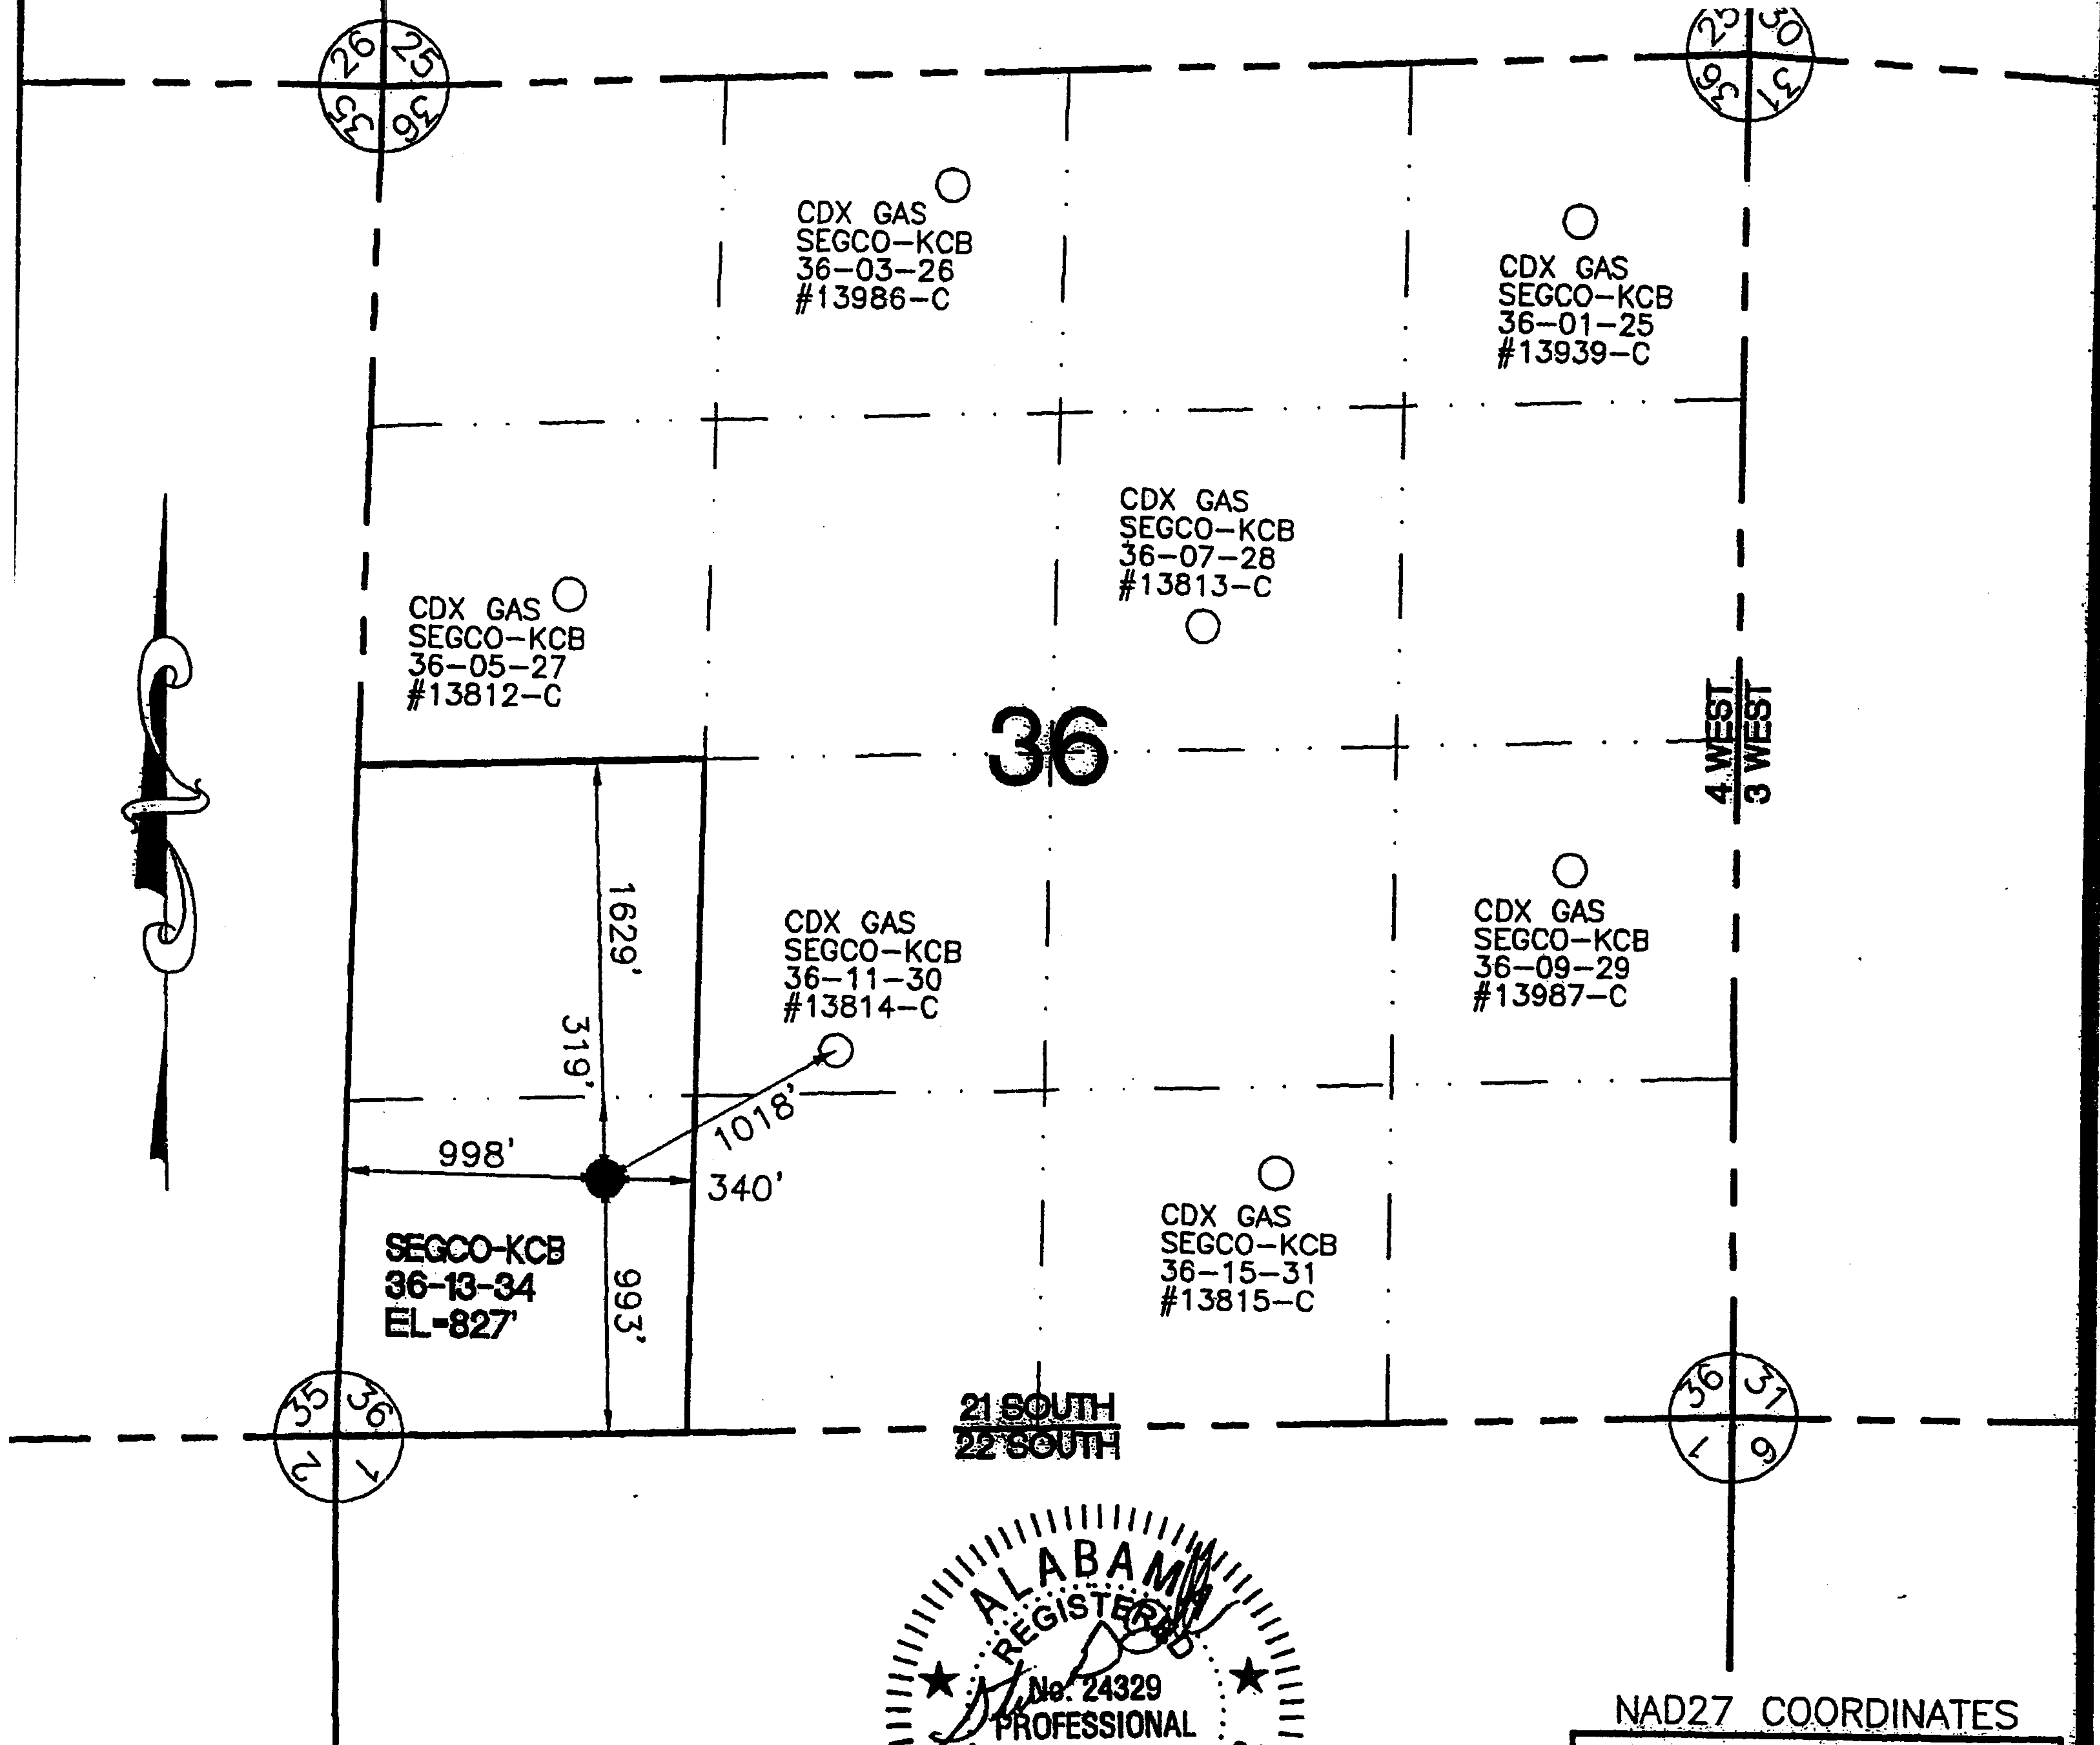

LEGEND:

EXISTING OR PERMITTED WELL ○
PROPOSED WELL ●
PLUGGED & ABANDONED WELL ✕

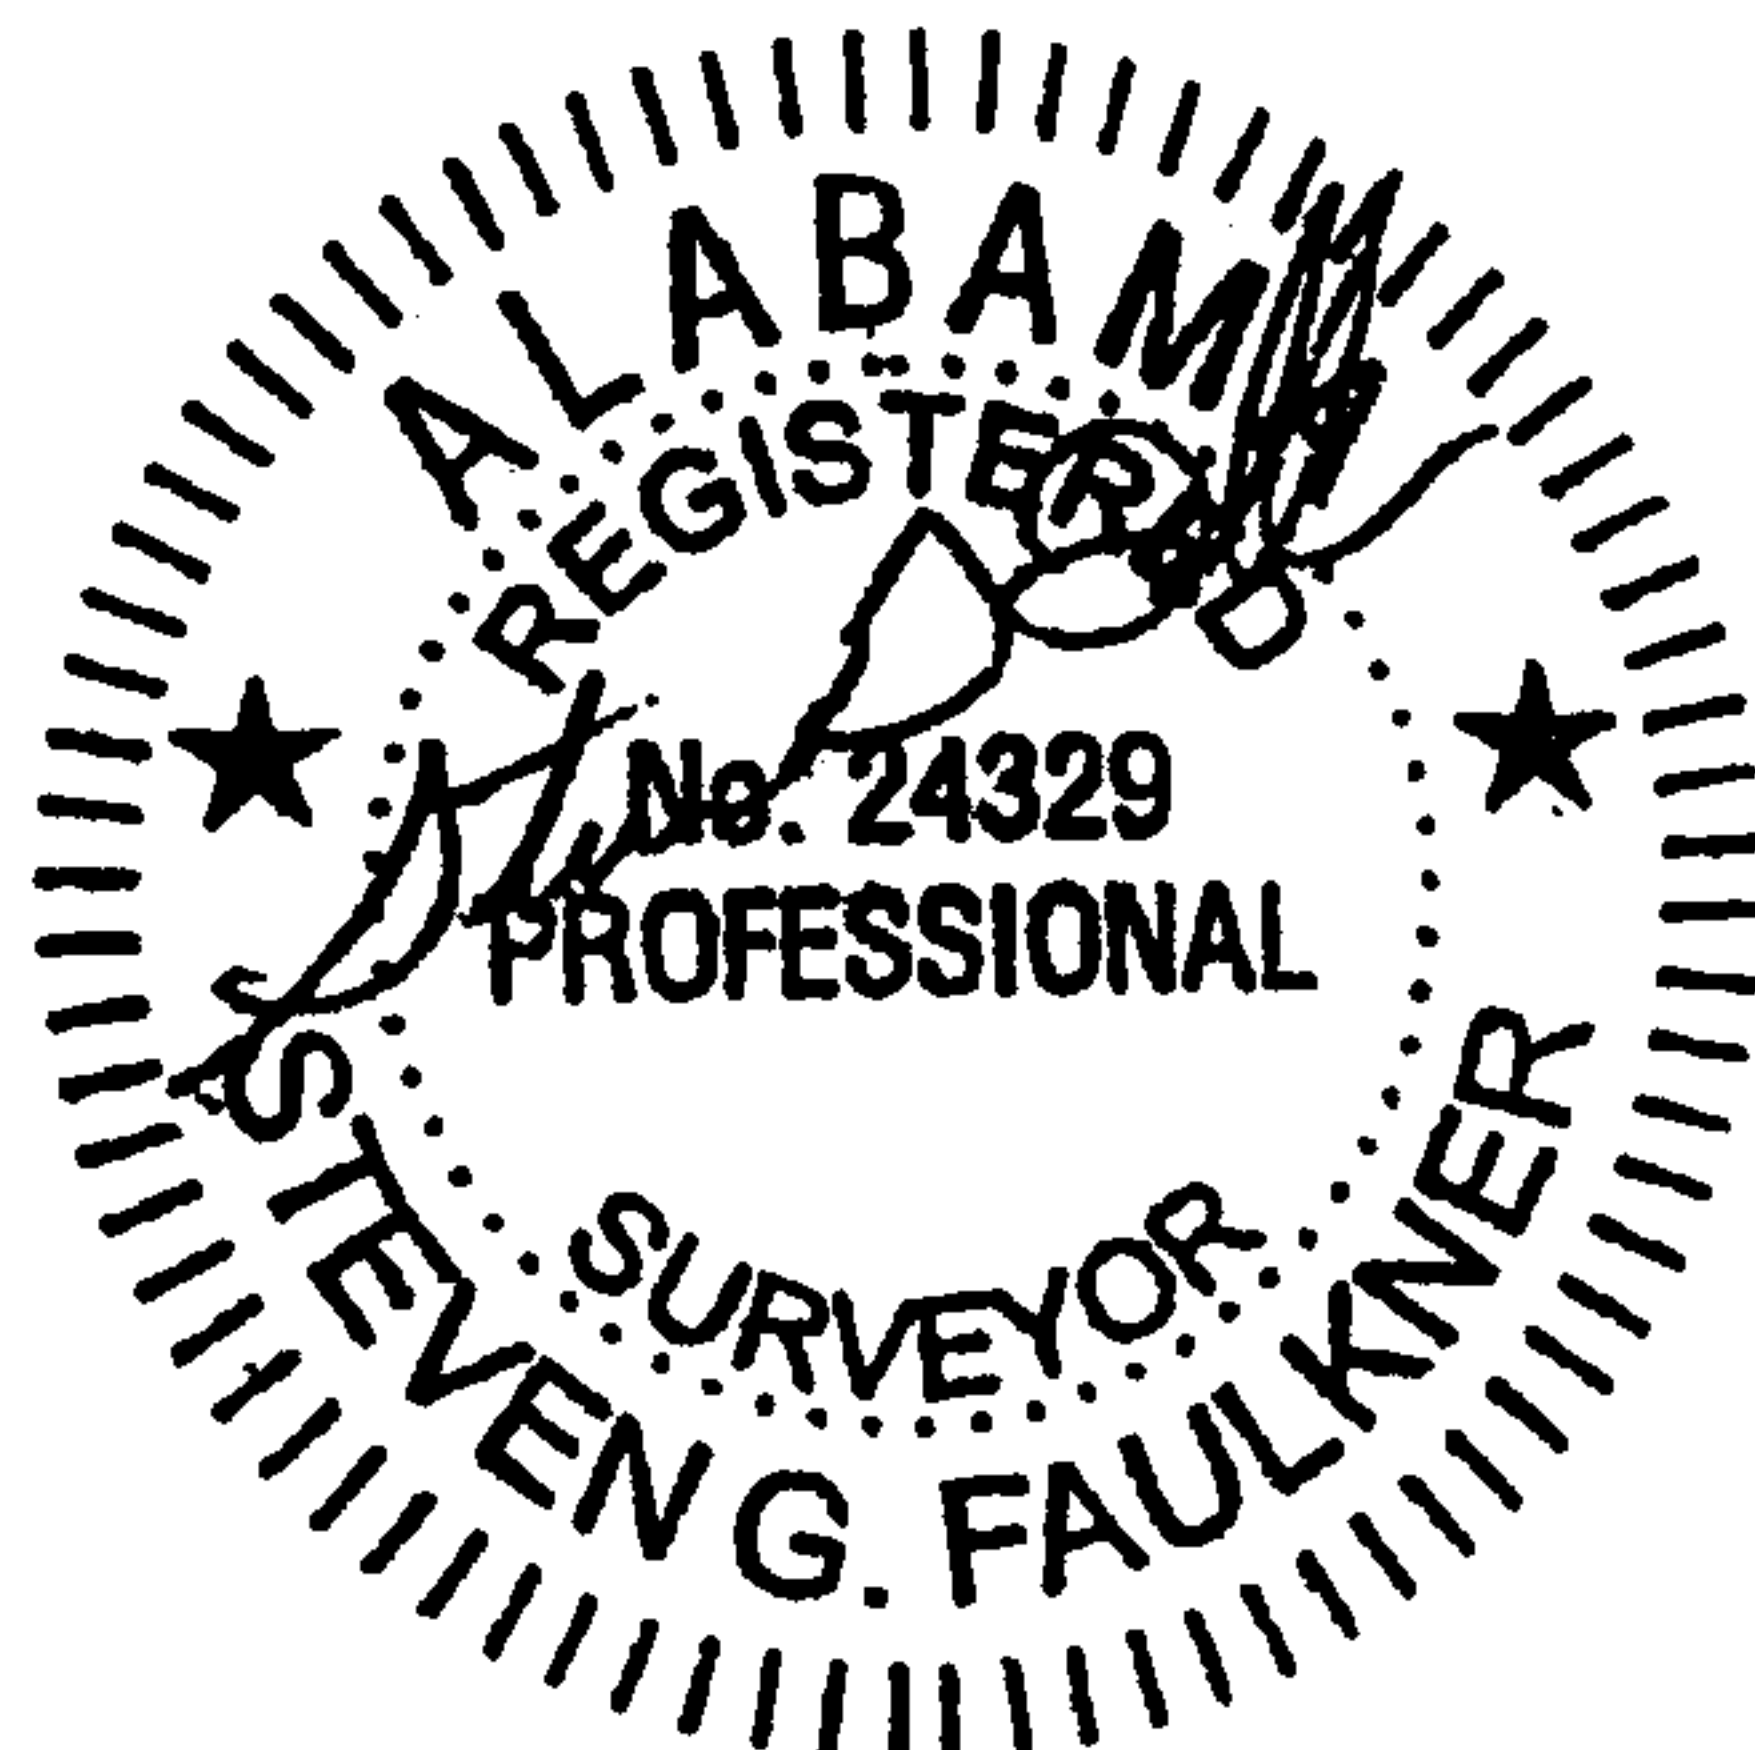

NAD27 COORDINATES

LATITUDE: 33.16131
LONGITUDE: 86.91436
NORTHING: 1150401.14
EASTING: 679226.34

LOCATION: GURNEE FIELD
WELL NAME: Segco-KCB 36-13-34
UNIT BOUNDARY: W 1/2 - SW 1/4
MINERAL OWNER: Segco-KCB
SURFACE OWNER: Cahaba Forest, LLC

CDX Gas, L.L.C.

200 CHASE PARK S, SUITE 100, HOOVER, AL 35244

Sequoia Project

DATE	DESCRIPTION	CHECKED BY
DATE: 02/22/06	DRAWN BY: E M H	FILE: CDX-PLT-14
SCALE: 1"=1000'	CHECKED BY: S G F	Job No.: 04-120

Faulkner Surveying


LICENSED PROFESSIONAL SURVEYORS

P.O. BOX 40270 / 1701 HOLT ROAD NORTHEAST / TUSCALOOSA, ALABAMA 35404 / (205) 553-8333

LOCATION: SECTION 1, TOWNSHIP 22 SOUTH, RANGE 4 WEST, SHELBY COUNTY, ALABAMA

CDX GAS
SEGCO-KCB
36-15-31
#13815-C

20070131000047490 19/35 \$113.00
Shelby Cnty Judge of Probate, AL
01/31/2007 01:42:43PM FILED/CERT

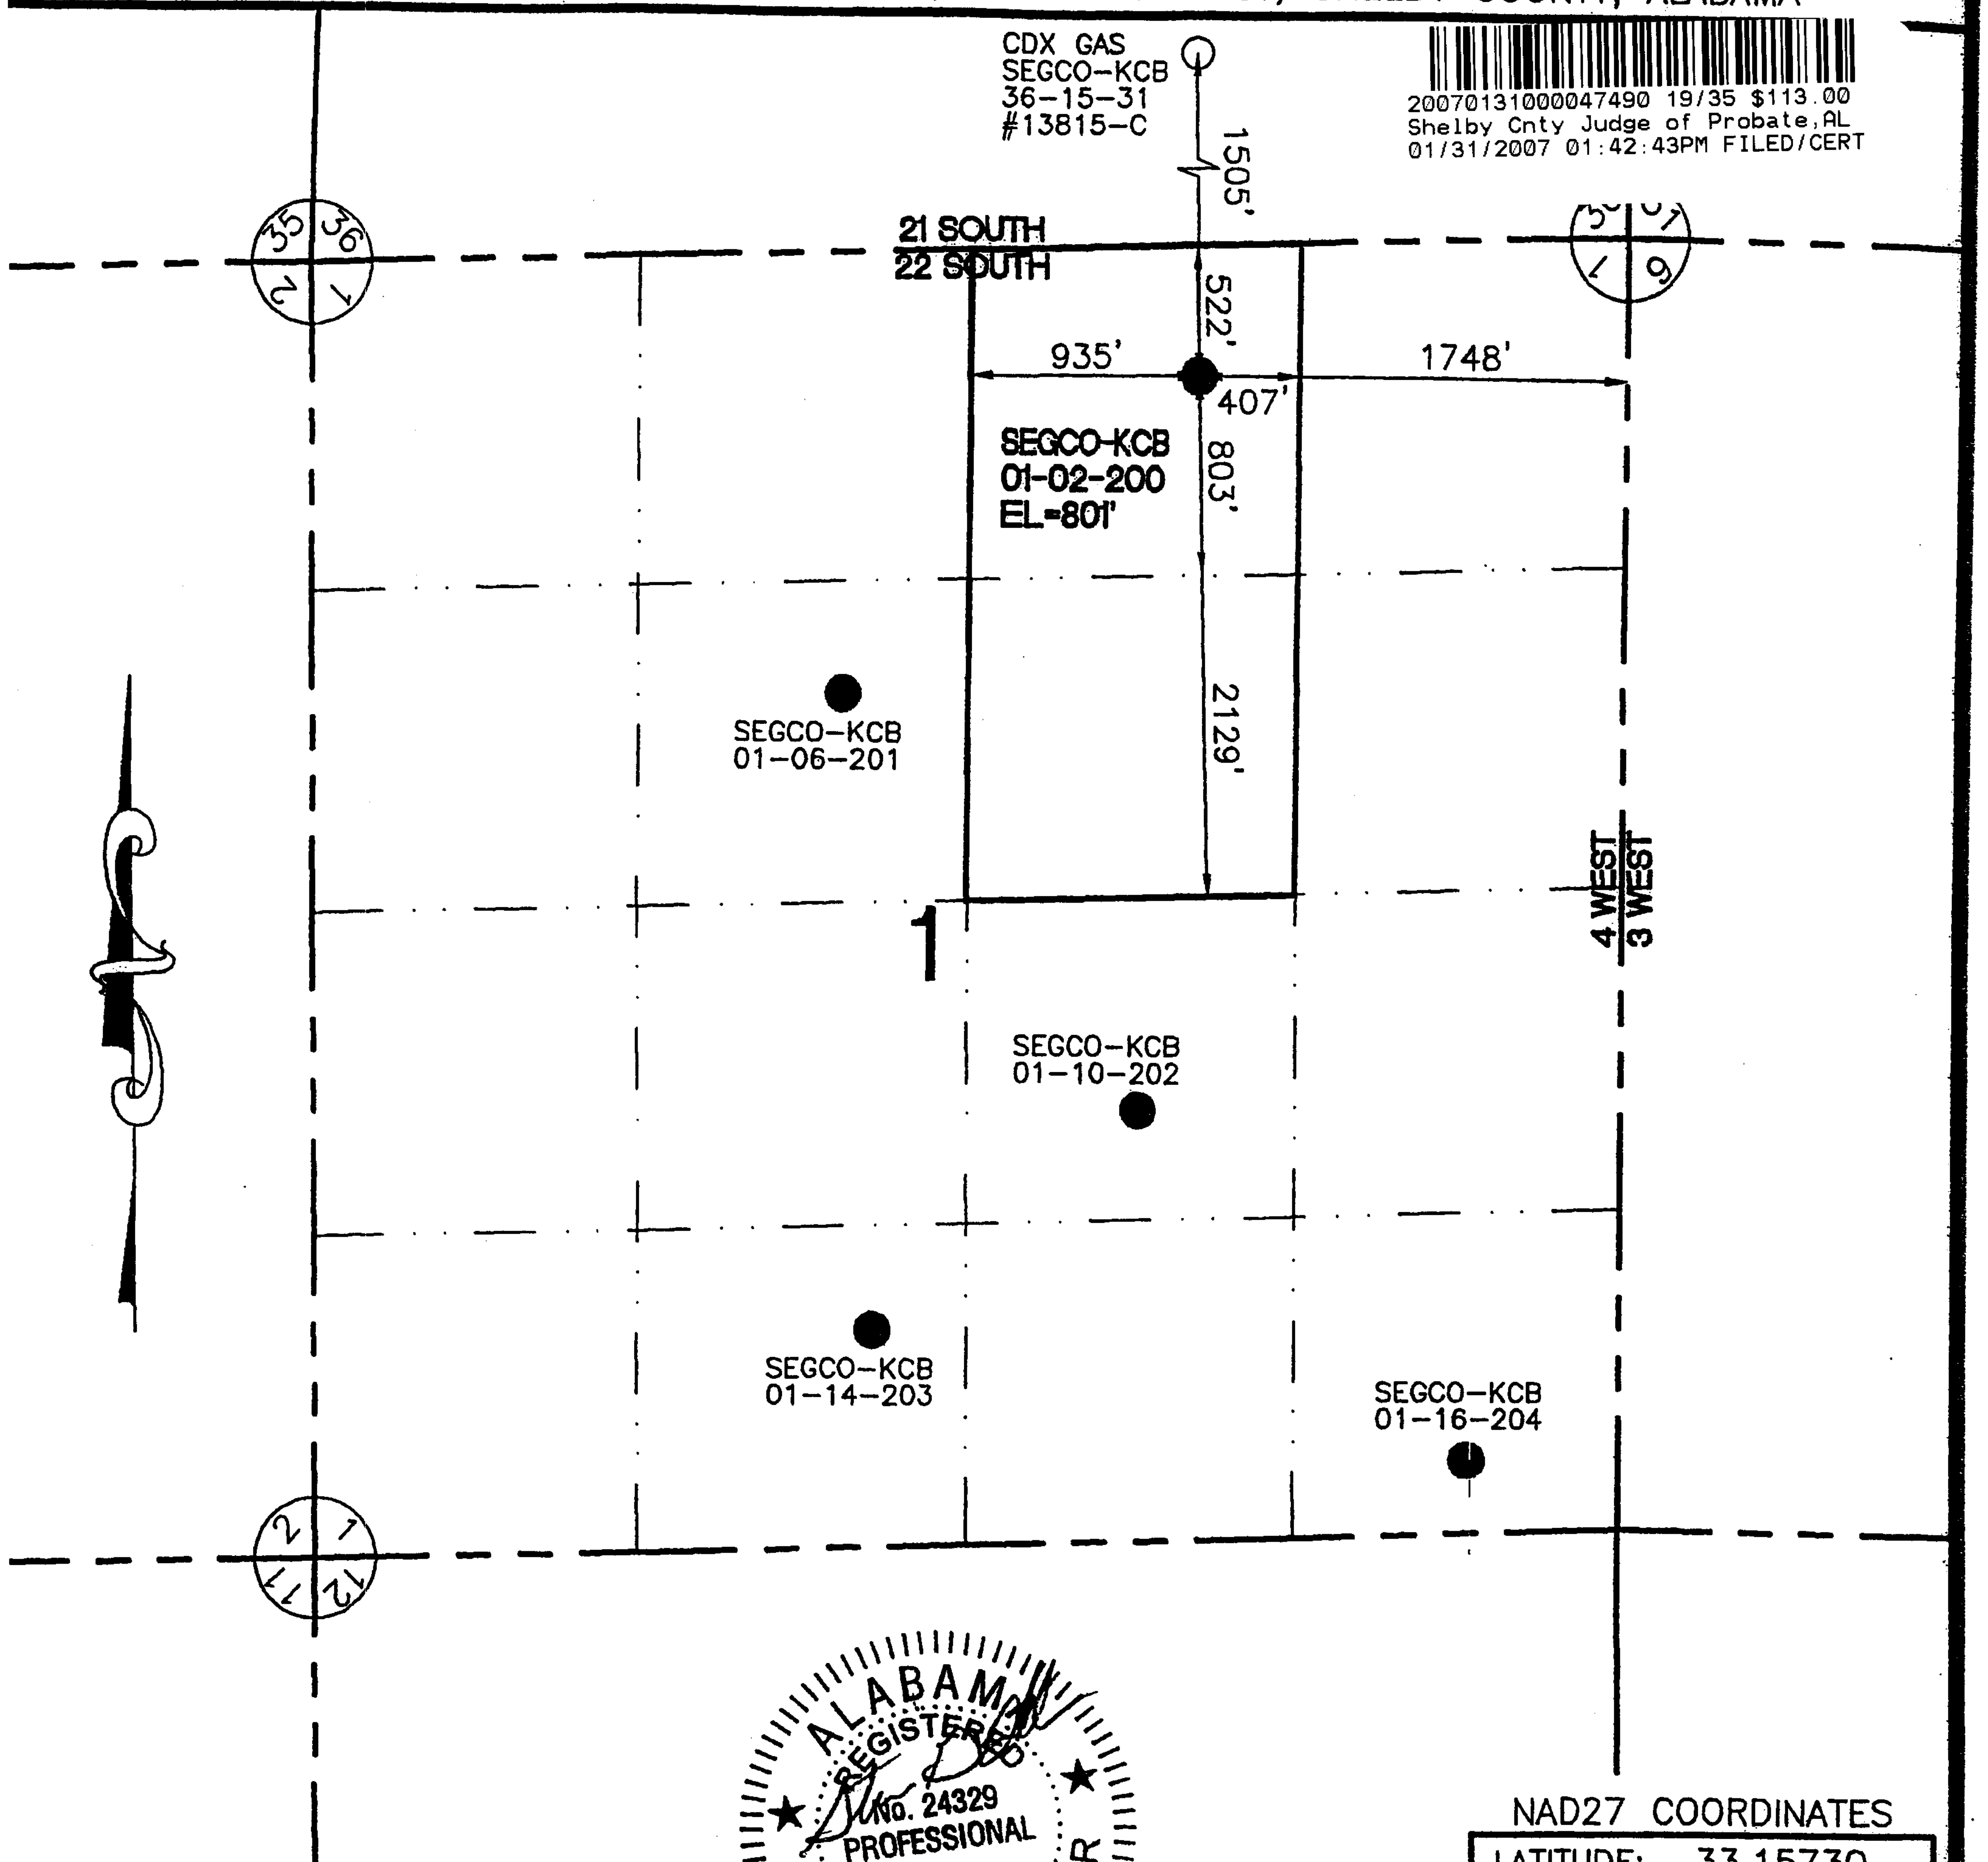

LEGEND:

EXISTING OR PERMITTED WELL ○
PROPOSED WELL ●
PLUGGED & ABANDONED WELL ✕

NAD27 COORDINATES

LATITUDE: 33.15730
LONGITUDE: 86.90586
NORTHING: 1148955.46
EASTING: 681835.70

LOCATION: GURNEE FIELD
WELL NAME: Segco-KCB 01-02-200
UNIT BOUNDARY: W 1/2 - NE 1/4
MINERAL OWNER: Segco-KCB
SURFACE OWNER: Cahaba Forest, LLC

Faulkner Surveying
LICENSED PROFESSIONAL SURVEYORS
P.O. BOX 40270 / 1701 HOLT ROAD NORTHEAST / TUSCALOOSA, ALABAMA 35404 / (205) 553-8333


CDX Gas, L.L.C.

200 CHASE PARK S, SUITE 100, HOOVER, AL 35244

Sequoia Project

DATE	DESCRIPTION	CHECKED BY
DATE: 02/22/06	DRAWN BY: E M H	FILE: CDX_PLT_14
SCALE: 1"=1000'	CHECKED BY: S G F	Job No.: 04-120

LOCATION: SECTION 1 , TOWNSHIP 22 SOUTH, RANGE 4 WEST, SHELBY COUNTY, ALABAMA

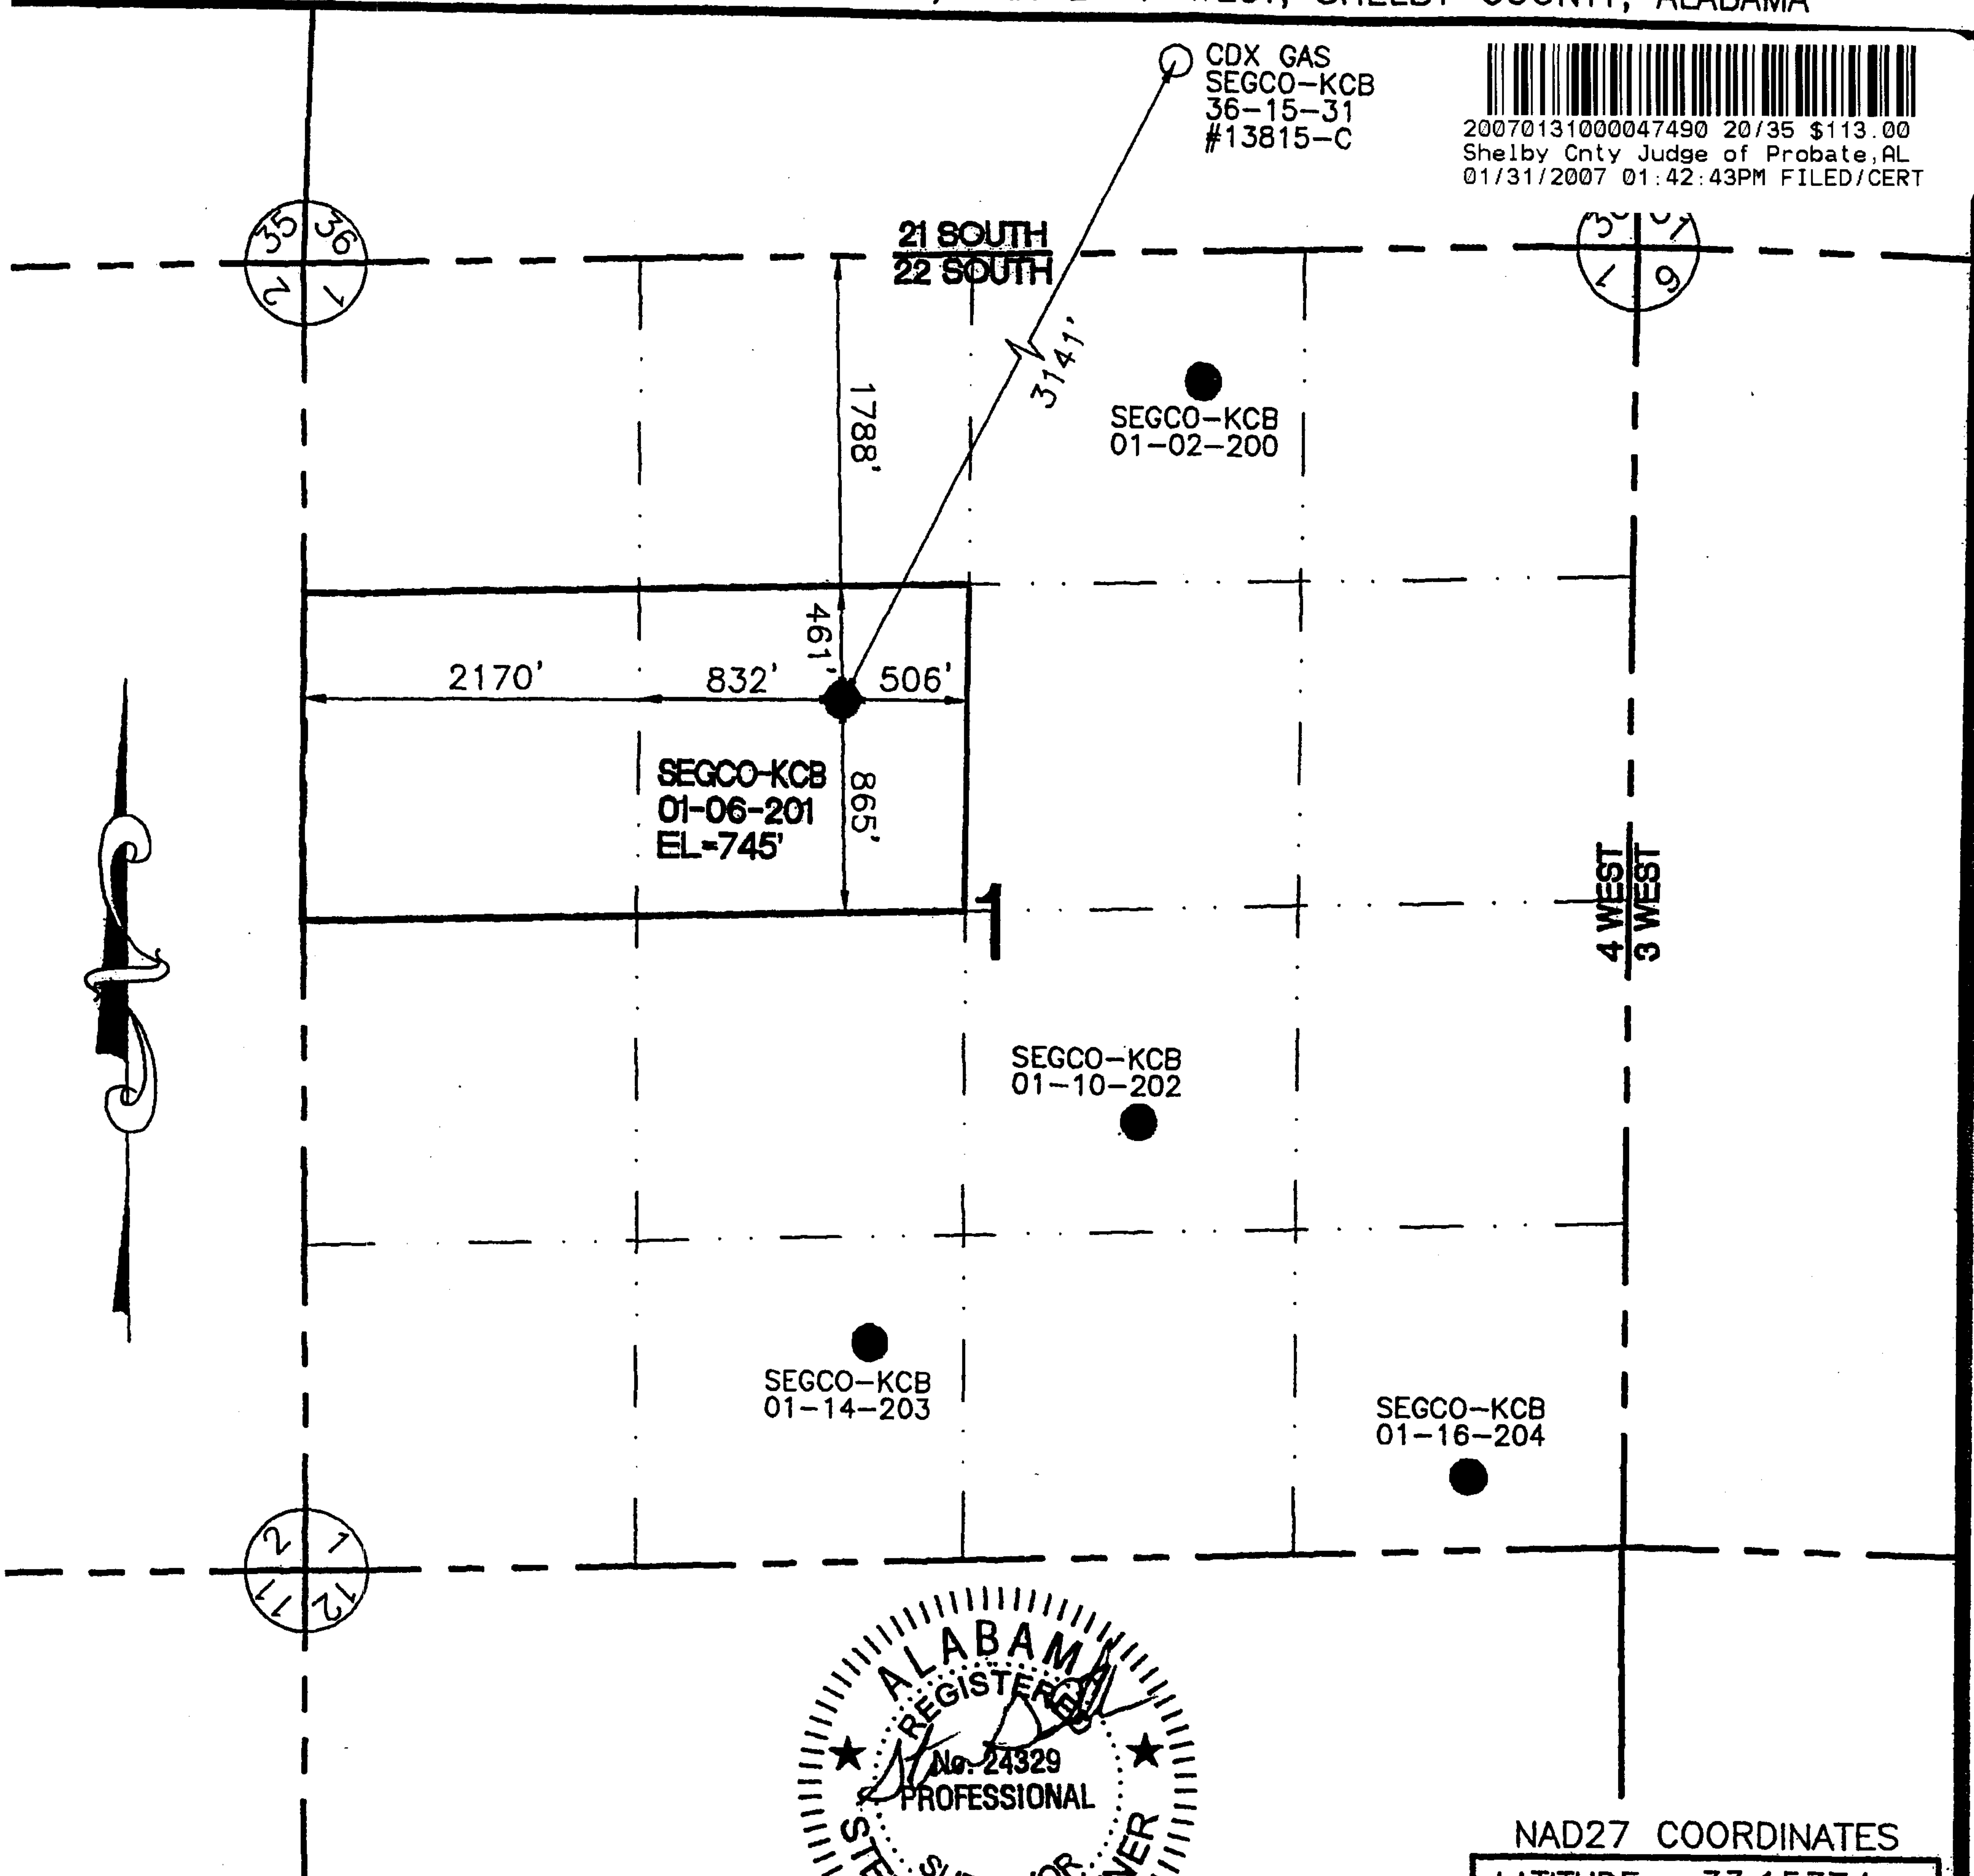

LEGEND:

EXISTING OR PERMITTED WELL	○
PROPOSED WELL	●
PLUGGED & ABANDONED WELL	⊗

A circular professional seal for Steven G. Faulkner, a Registered Professional Surveyor in the State of Alabama. The seal features the text "ALABAMA REGISTERED PROFESSIONAL SURVEYOR" around the perimeter. In the center, the name "STEVEN G. FAULKNER" is written in a stylized script, with the number "No. 24329" printed below it. Two five-pointed stars are positioned on the left and right sides of the central text. The entire seal is enclosed within a double-lined circular border.

NAD27 COORDINATES

LATITUDE: 33.15374
LONGITUDE: 86.91057

NORTHING: 1147651.11
EASTING: 680402.25

LOCATION: GURNEE FIELD
WELL NAME: Segco-KCB 01-06-201
INIT BOUNDARY: S 1/2 - NW 1/4
MINERAL OWNER: Segco-KCB
SURFACE OWNER: Cahaba Forest, LLC

CDX Gas, L.L.C.

200 CHASE PARK S, SUITE 100, HOOVER, AL 35244

Sequoia Project

DATE	DESCRIPTION	CHECKED BY
------	-------------	------------


DATE: 02/22/06	DRAWN BY: E M H	FILE: CDX_PLT_14
SCALE: 1"=1000'	CHECKED BY: S G F	Job No.: 04-120

Faulkner Surveying
LICENSED PROFESSIONAL SURVEYORS
P.O. BOX 40270 / 1701 HOLT ROAD NORTHEAST / TUSCALOOSA, ALABAMA 35404 / (205) 553-8333

LOCATION: SECTION 1, TOWNSHIP 22 SOUTH, RANGE 4 WEST, SHELBY COUNTY, ALABAMA


CDX GAS
SEGCO-KCB
36-15-31
#13815-C

20070131000047490 21/35 \$113.00
Shelby Cnty Judge of Probate, AL
01/31/2007 01:42:43PM FILED/CERT

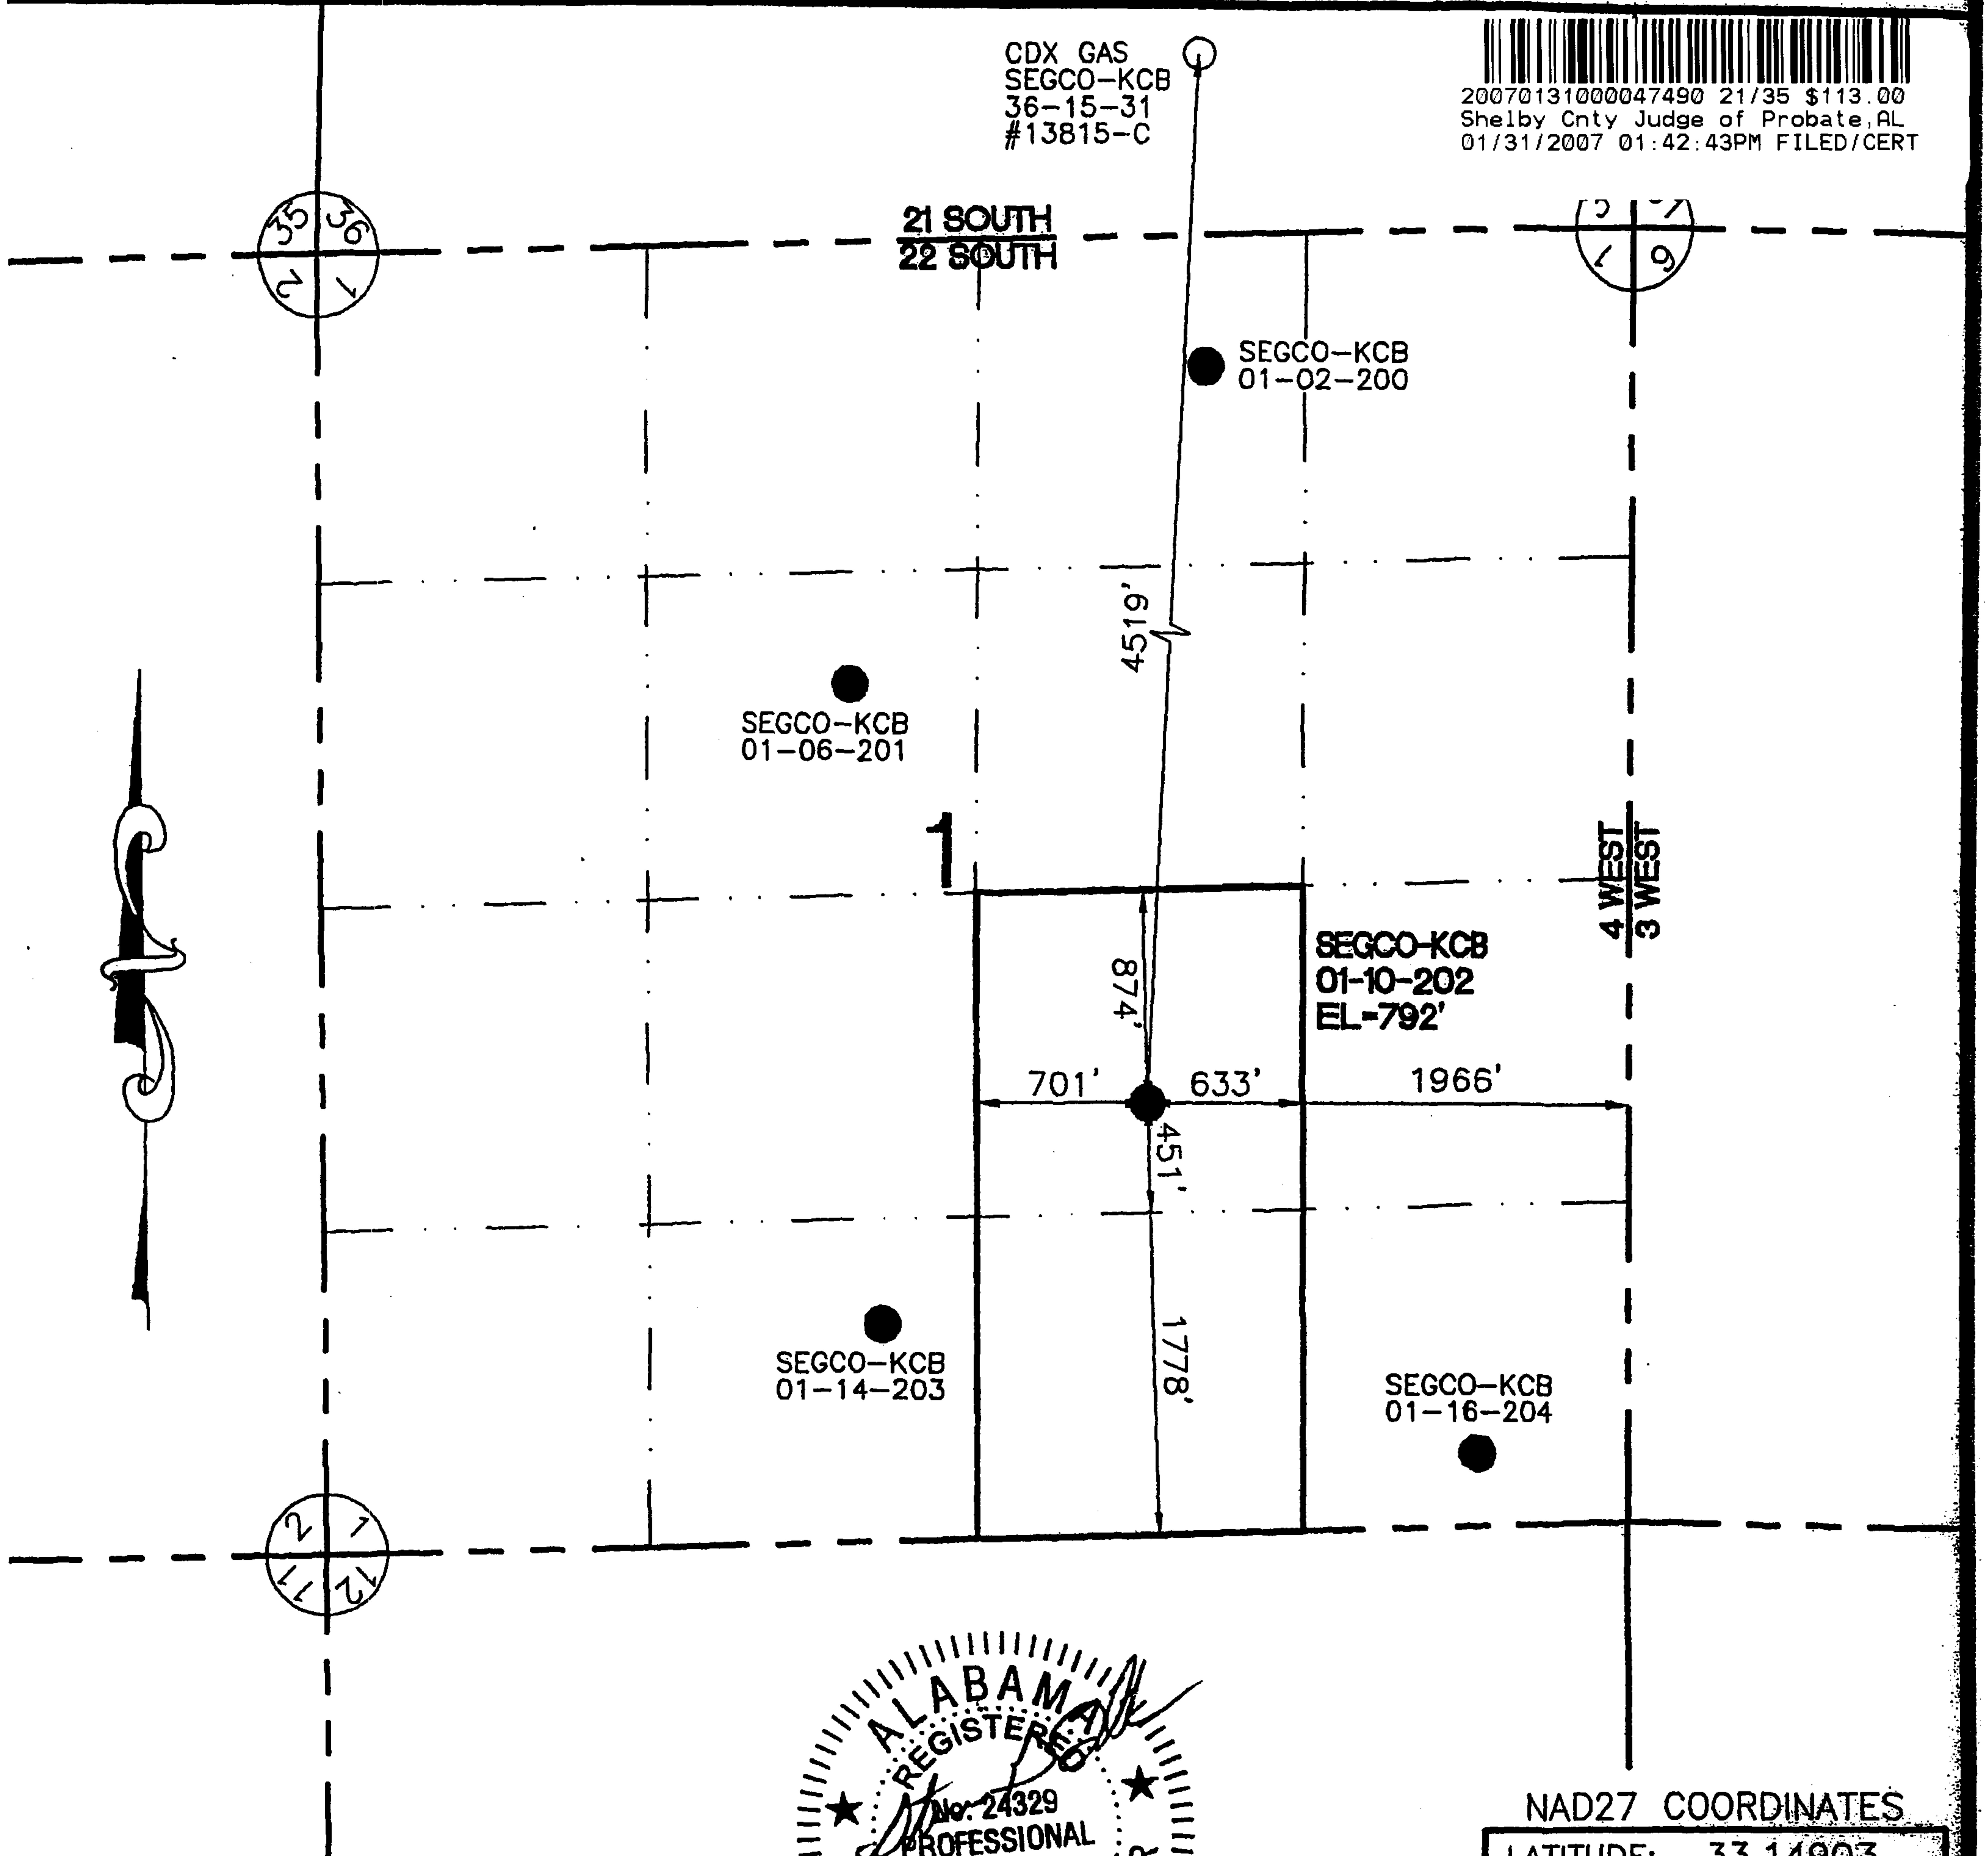

LEGEND:

EXISTING OR PERMITTED WELL ○
PROPOSED WELL ●
PLUGGED & ABANDONED WELL ☒

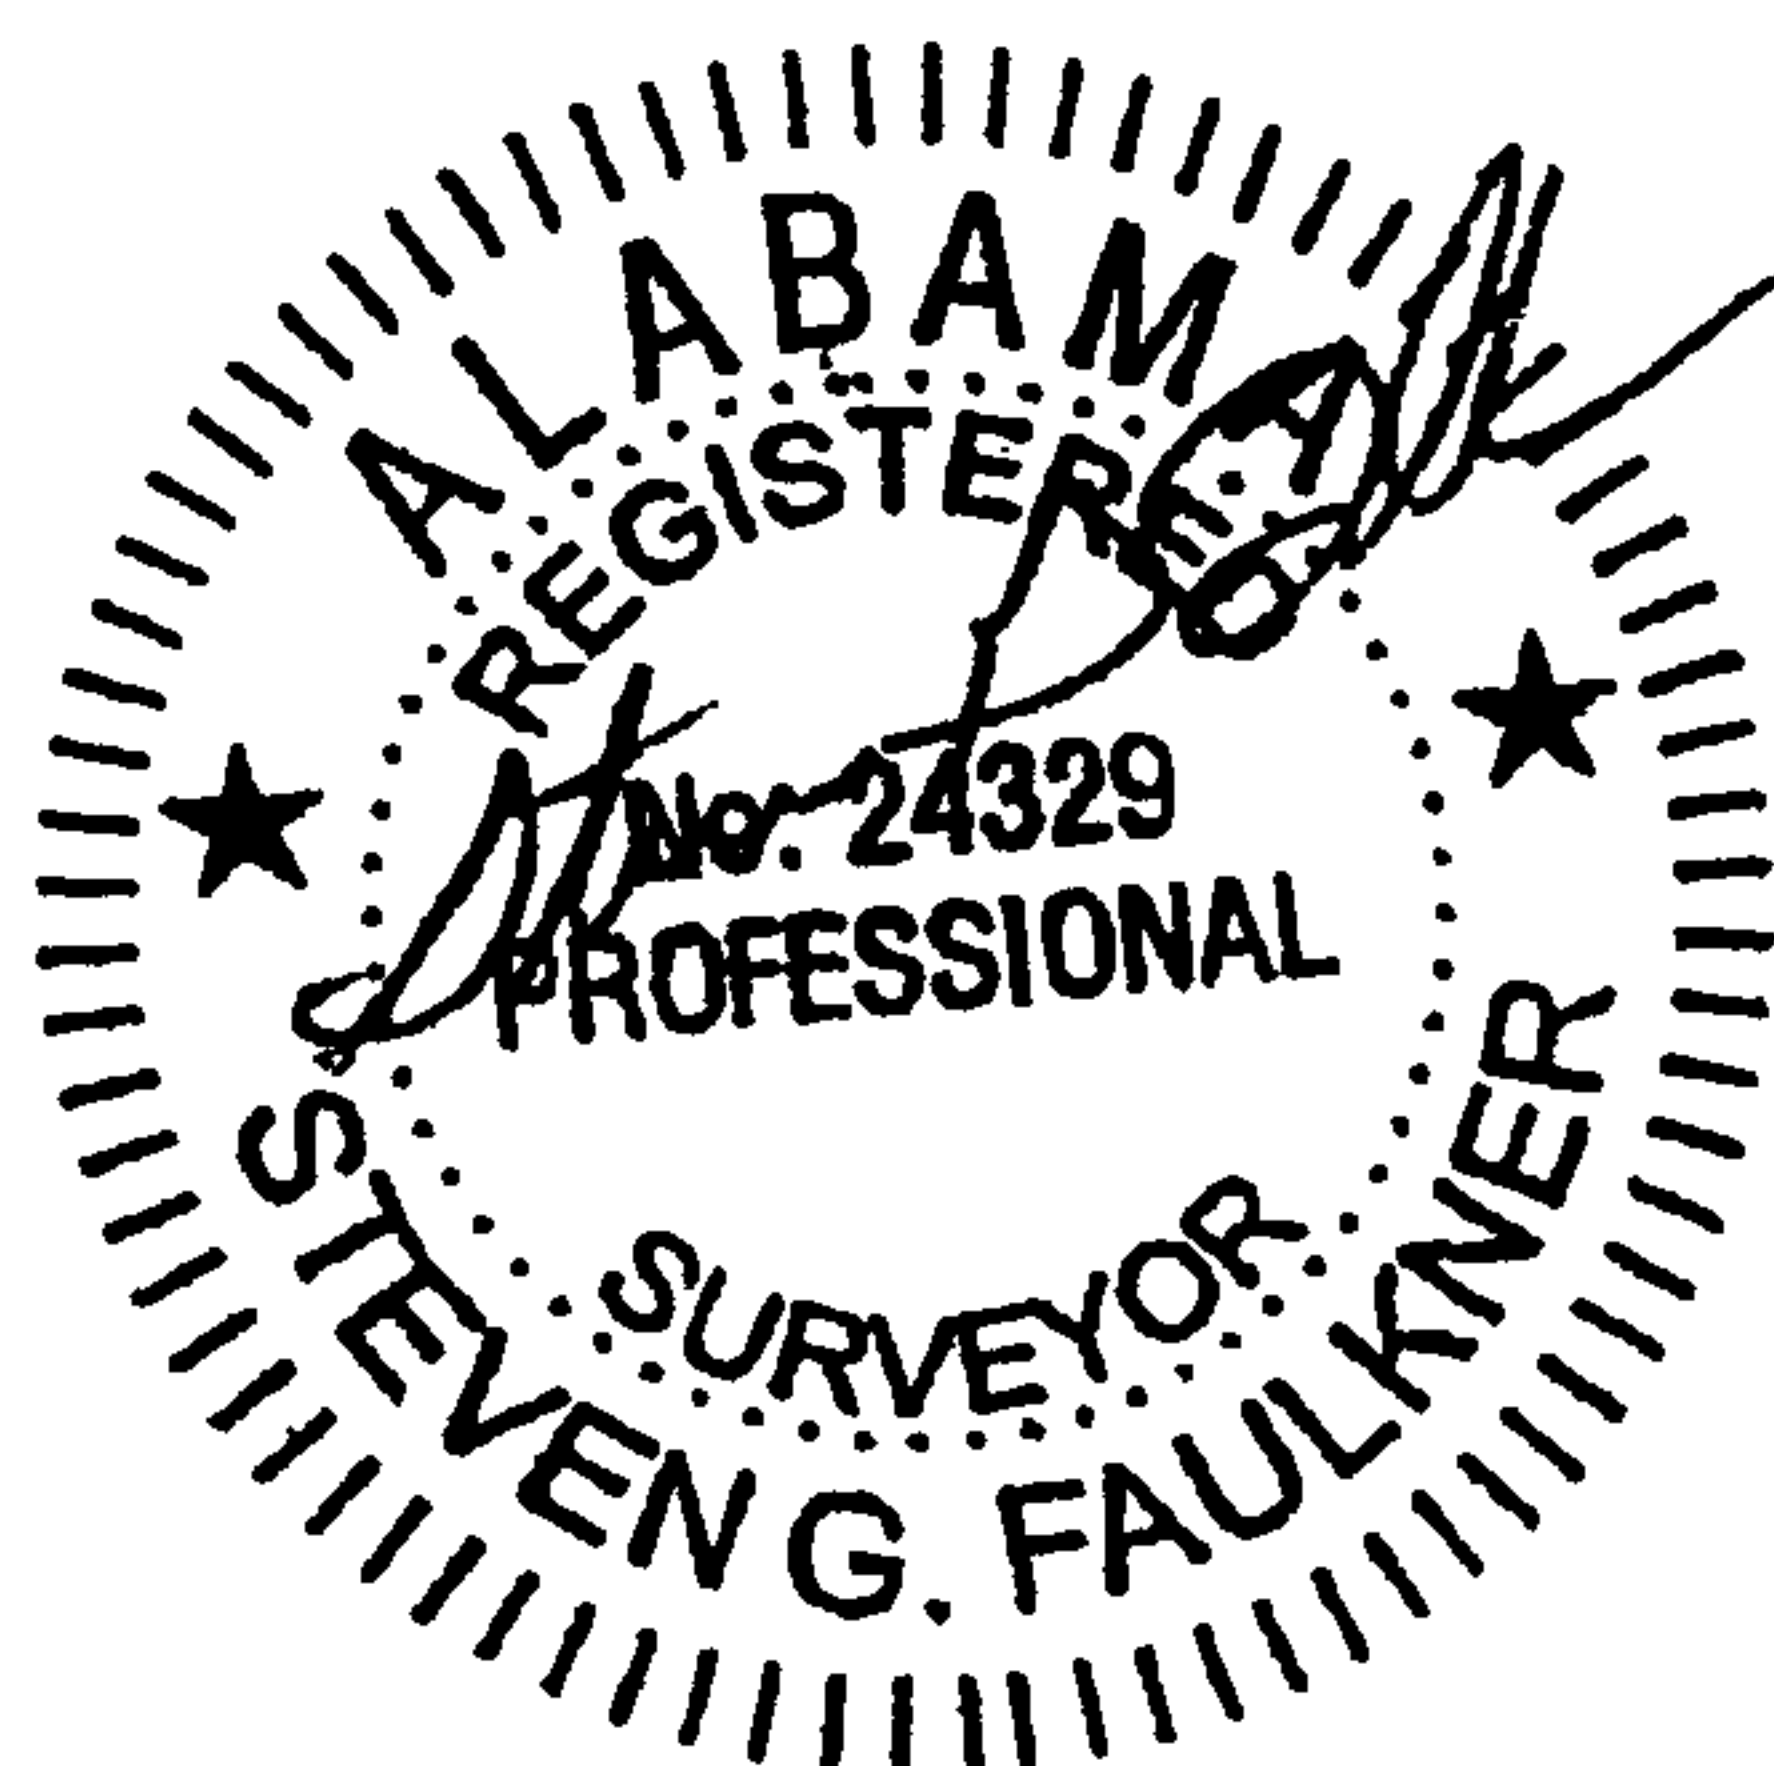

NAD27 COORDINATES

LATITUDE: 33.14903
LONGITUDE: 86.90662
NORTHING: 1145945.27
EASTING: 681619.72

LOCATION: GURNEE FIELD
WELL NAME: Segco-KCB 01-10-202
UNIT BOUNDARY: W 1/2 - SE 1/4
MINERAL OWNER: Segco-KCB
SURFACE OWNER: Cahaba Forest, LLC


Faulkner Surveying
LICENSED PROFESSIONAL SURVEYORS
P.O. BOX 40270 / 1701 HOLT ROAD NORTHEAST / TUSCALOOSA, ALABAMA 35404 / (205) 553-8333

CDX Gas, L.L.C.		
200 CHASE PARK S, SUITE 100, HOOVER, AL 35244		
Sequoia Project		
DATE	DESCRIPTION	CHECKED BY
DATE: 02/22/06	DRAWN BY: E M H	FILE: CDX PTL 1
SCALE: 1"=1000'	CHECKED BY: S G F	Job No.: 04-120

LOCATION: SECTION 1, TOWNSHIP 22 SOUTH, RANGE 4 WEST, SHELBY COUNTY, ALABAMA



20070131000047490 22/35 \$113.00
Shelby Cnty Judge of Probate, AL
01/31/2007 01:42:43PM FILED/CERT

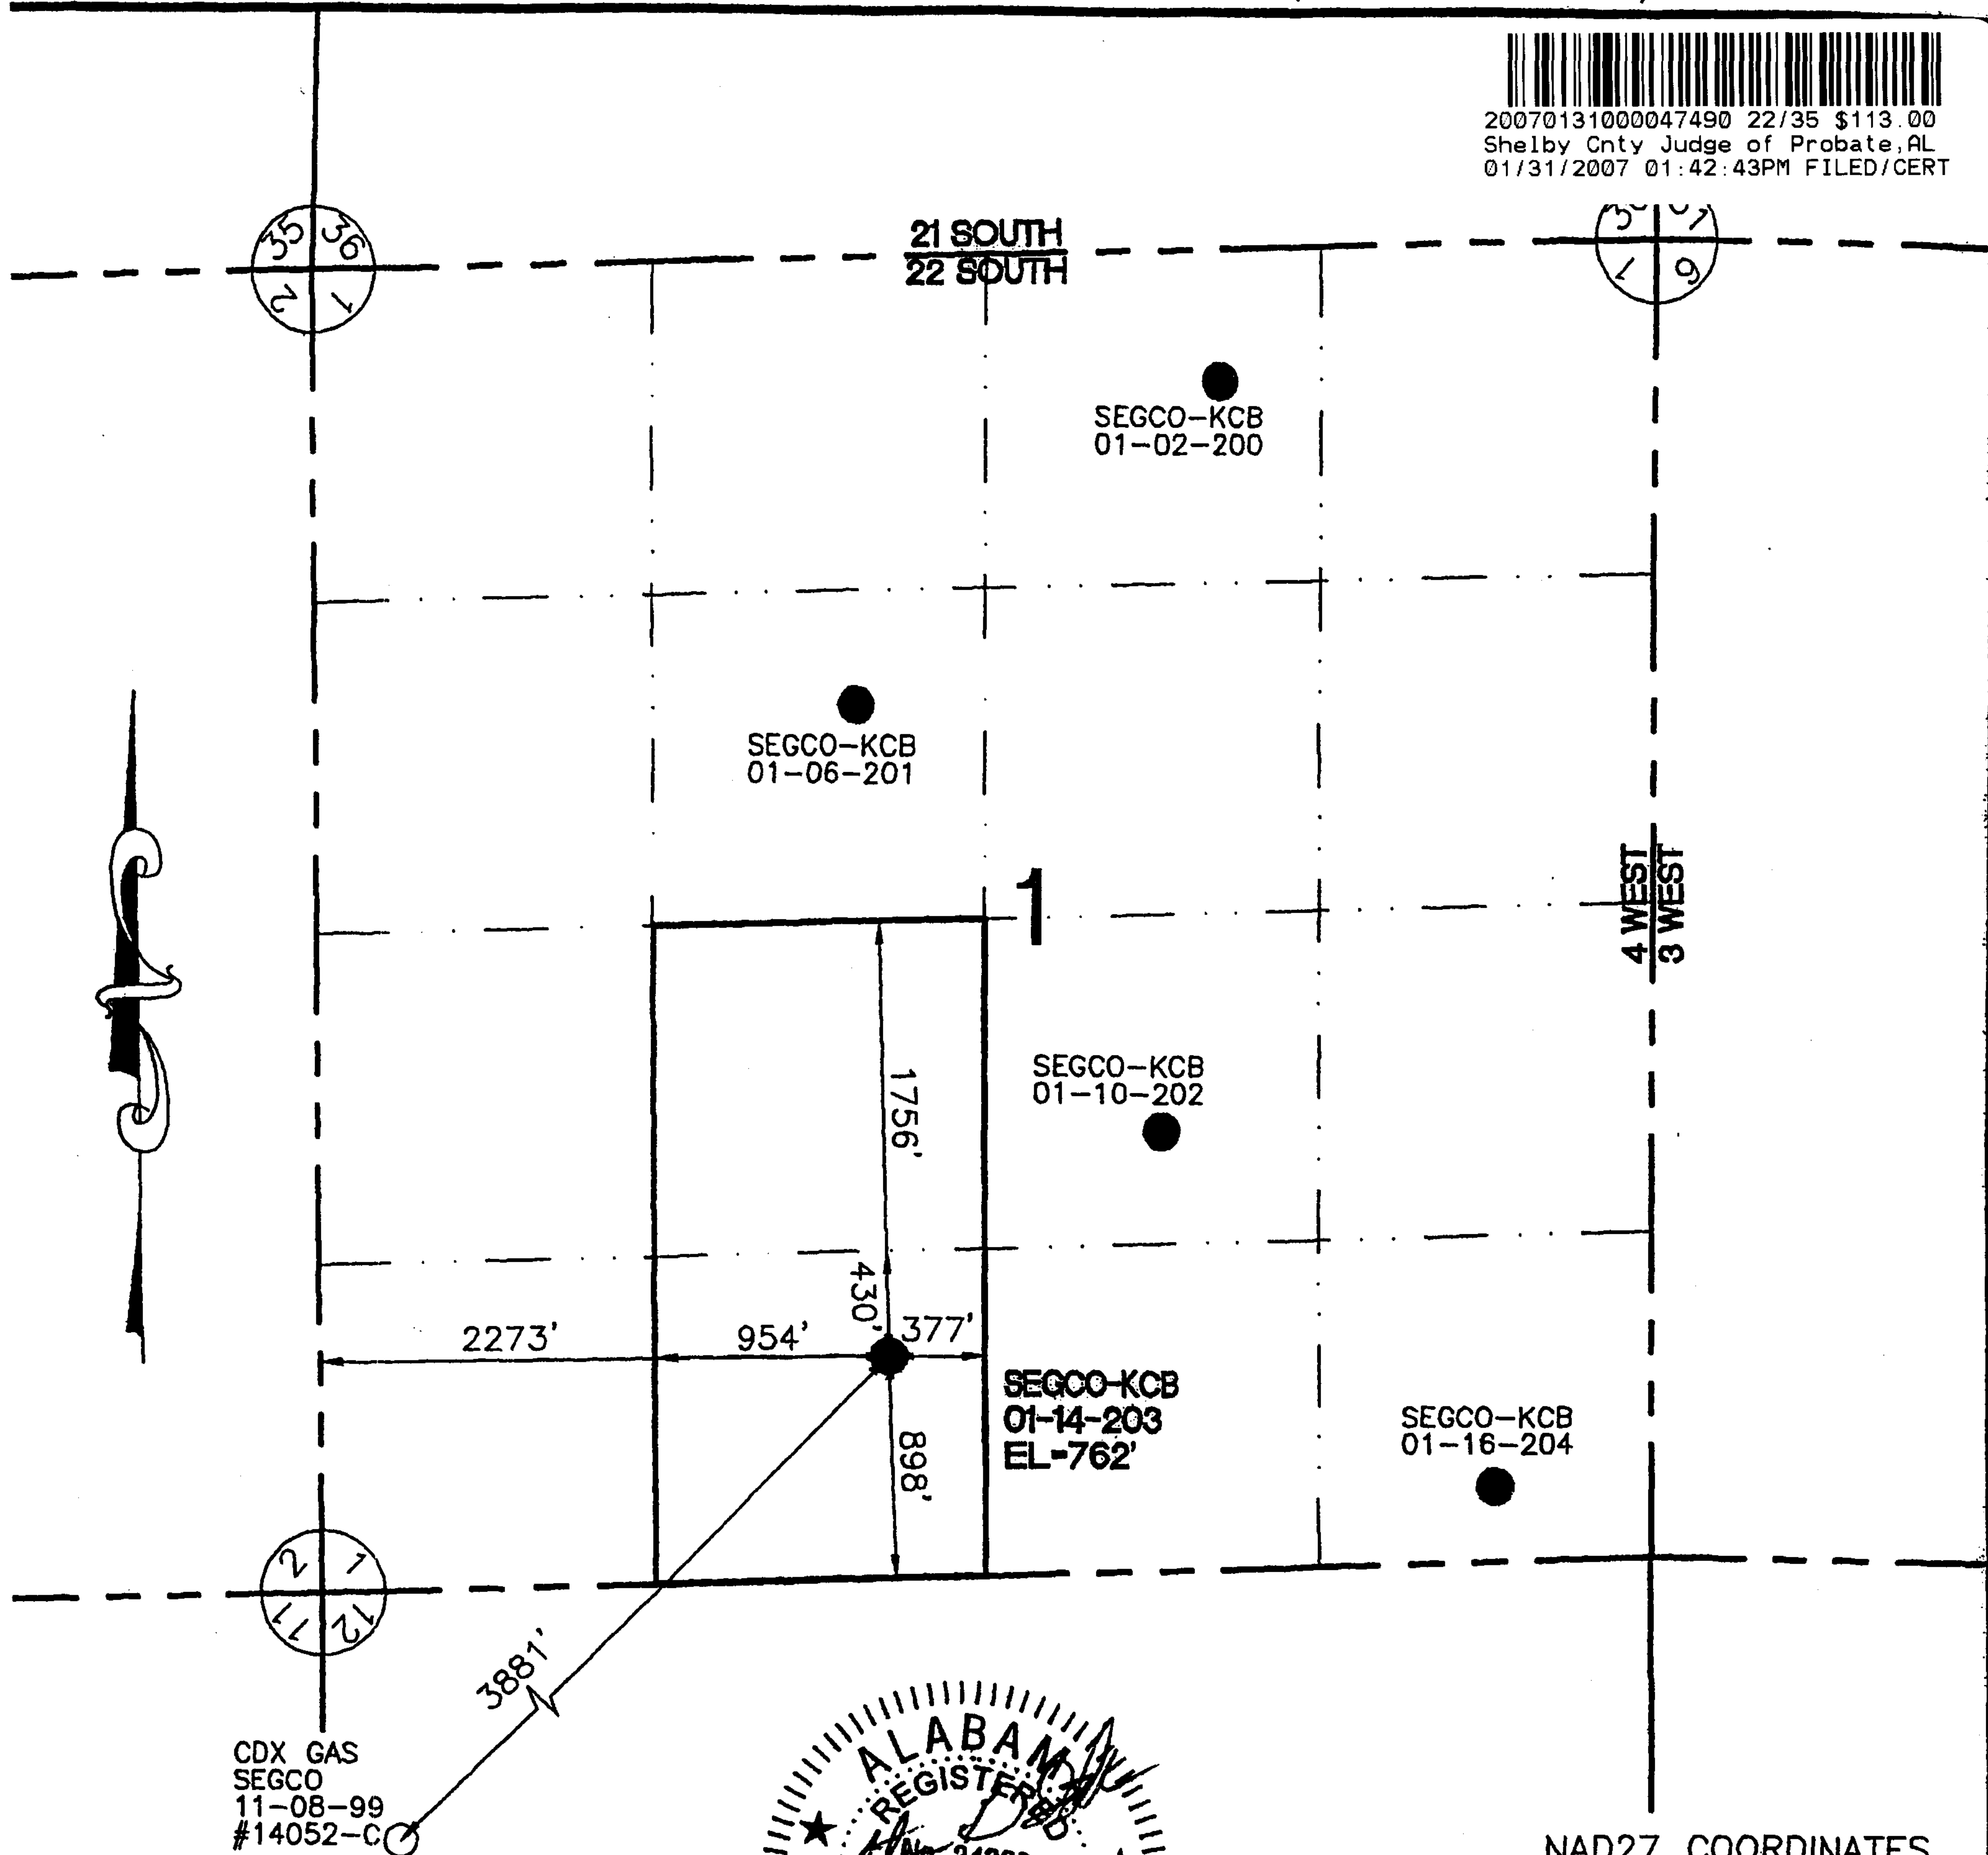

CDX GAS
SEGCO
11-08-99
#14052-C

LEGEND:

EXISTING OR PERMITTED WELL ○
PROPOSED WELL ●
PLUGGED & ABANDONED WELL ✕

NAD27 COORDINATES

LATITUDE: 33.14654
LONGITUDE: 86.91014

NORTHING: 1145032.75
EASTING: 680547.77

LOCATION: GURNEE FIELD
WELL NAME: Segco-KCB 01-14-203
JNIT BOUNDARY: E 1/2 - SW 1/4
MINERAL OWNER: Segco-KCB
SURFACE OWNER: Cahaba Forest, LLC

Faulkner Surveying
LICENSED PROFESSIONAL SURVEYORS

O. BOX 40270 / 1701 HOLT ROAD NORTHEAST / TUSCALOOSA, ALABAMA 35404 / (205) 553-8333

CDX Gas, L.L.C.


200 CHASE PARK S, SUITE 100, HOOVER, AL 35244

Sequoia Project

DATE	DESCRIPTION	CHECKED BY
DATE: 02/22/06	DRAWN BY: E M H	FILE: CDX PLT-14
SCALE: 1"=1000'	CHECKED BY: S G F	Job No.: 04-120

LOCATION: SECTION 1, TOWNSHIP 22 SOUTH, RANGE 4 WEST, SHELBY COUNTY, ALABAMA

20070131000047490 23/35 \$113.00
Shelby Cnty Judge of Probate, AL
01/31/2007 01:42:43PM FILED/CERT

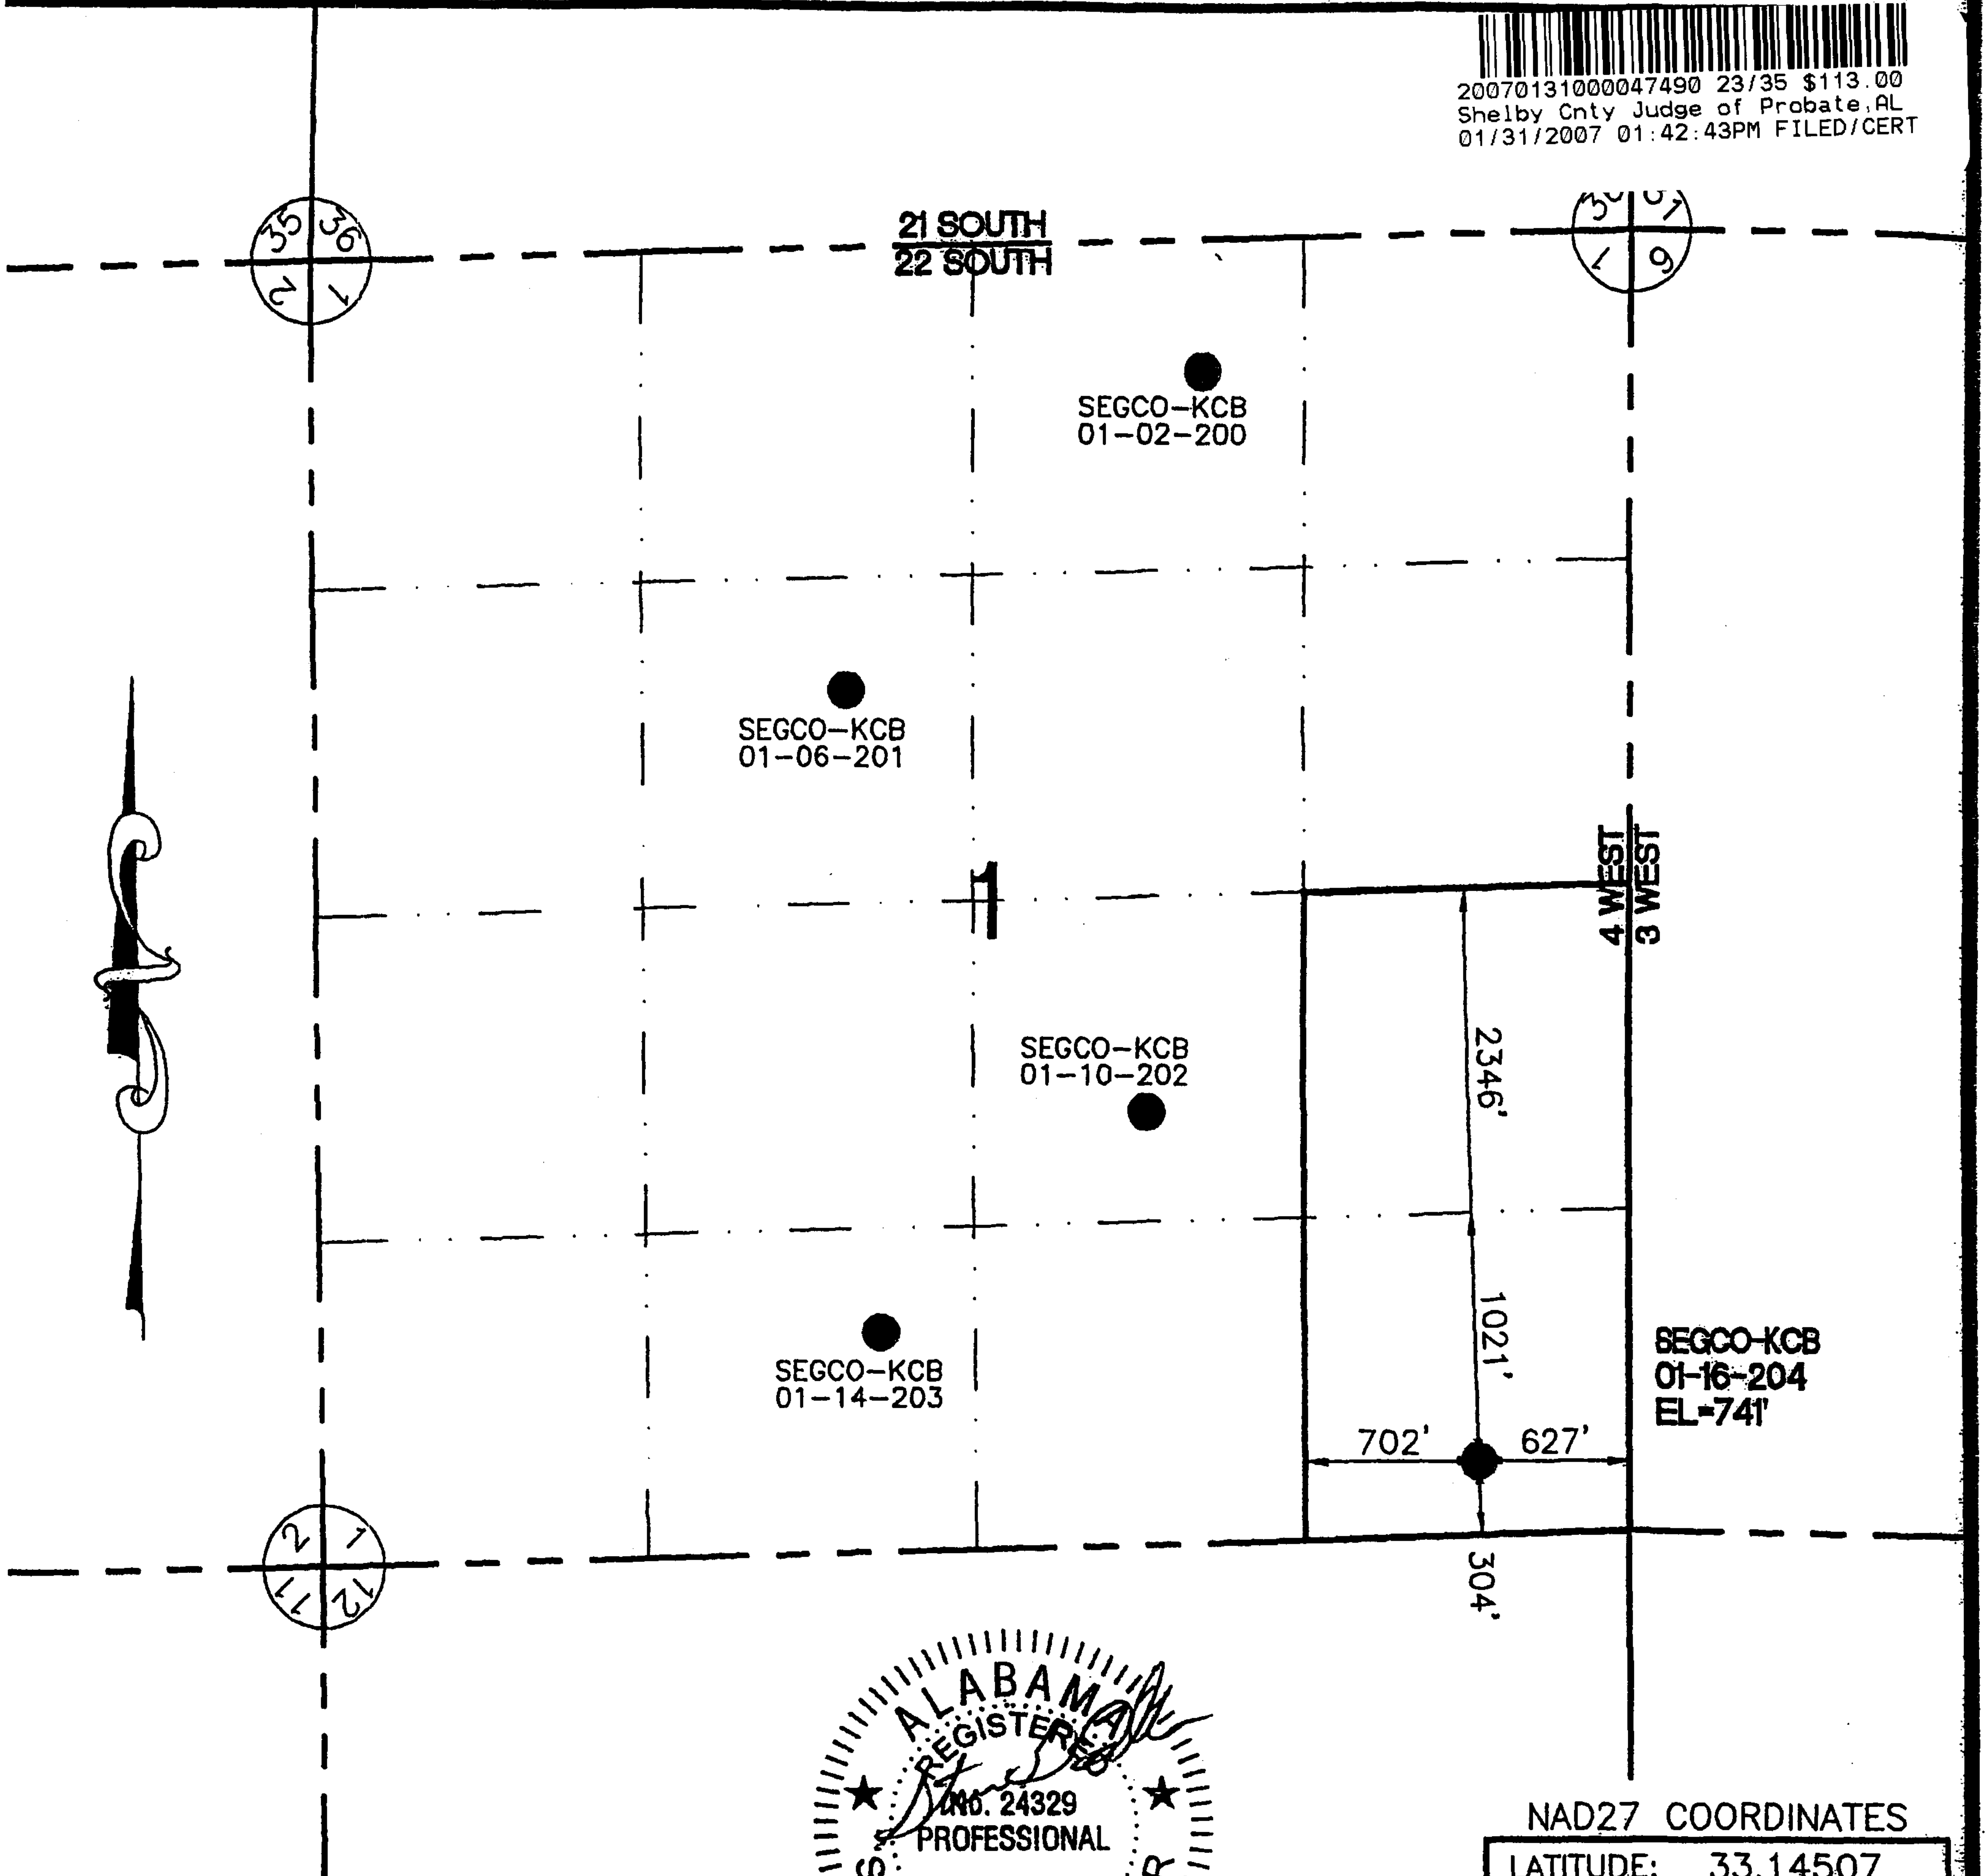

LEGEND:
EXISTING OR PERMITTED WELL ○
PROPOSED WELL ●
PLUGGED & ABANDONED WELL ✕



NAD27 COORDINATES
LATITUDE: 33.14507
LONGITUDE: 86.90227
NORTHING: 1144510.95
EASTING: 682959.02

LOCATION: GURNEE FIELD
WELL NAME: Segco-KCB 01-16-204
UNIT BOUNDARY: E 1/2 - SE 1/4
MINERAL OWNER: Segco-KCB
SURFACE OWNER: Cahaba Forest, LLC


Faulkner Surveying
LICENSED PROFESSIONAL SURVEYORS
P.O. BOX 40270 / 1701 HOLT ROAD NORTHEAST / TUSCALOOSA, ALABAMA 35404 / (205) 553-8333

CDX Gas, L.L.C.		
200 CHASE PARK S, SUITE 100, HOOVER, AL 35244		
Sequoia Project		
DATE	DESCRIPTION	CHECKED BY
DATE: 02/22/06	DRAWN BY: E M H	FILE: CDX_PLT_14
SCALE: 1"=1000'	CHECKED BY: S G F	Job No.: 04-120

LOCATION: SECTION 2, TOWNSHIP 22 SOUTH, RANGE 4 WEST, SHELBY COUNTY, ALABAMA



20070131000047490 24/35 \$113.00
Shelby Cnty Judge of Probate, AL
01/31/2007 01:42:43PM FILED/CERT

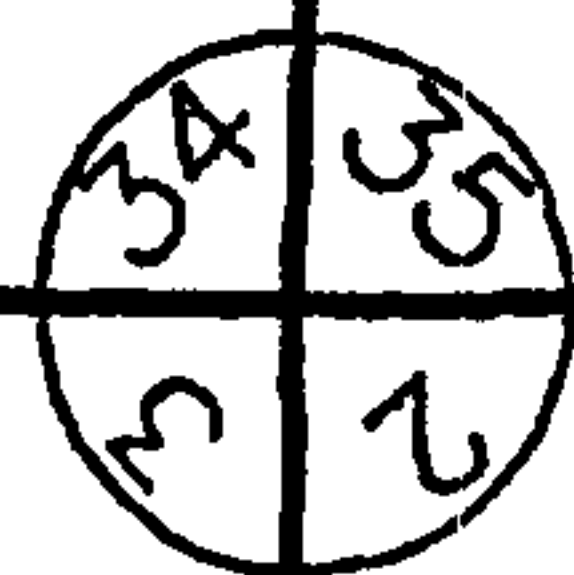

21 SOUTH
22 SOUTH





2

2069'
742'
584'
818'
2146'
4413'
SEGCO-KCB
02-11-205
EL=781'

SEGCO-KCB
02-14-206

SEGCO-KCB
2-16-185

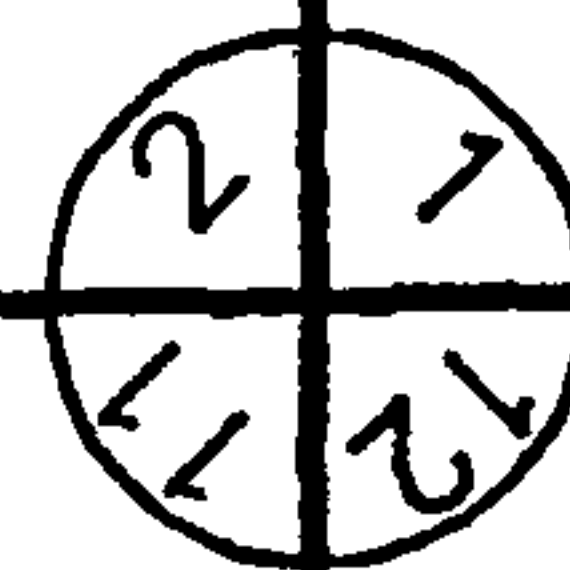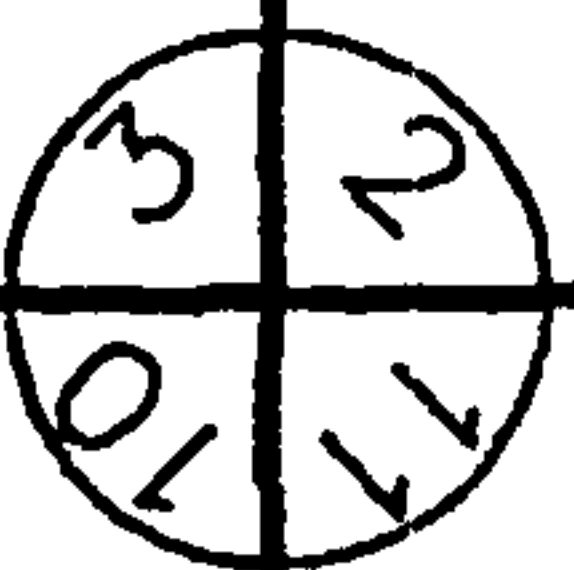

LEGEND:
EXISTING OR PERMITTED WELL ○
PROPOSED WELL ●
PLUGGED & ABANDONED WELL ✕

CDX GAS
SEGCO
11-06-98
#14051-C



NAD27 COORDINATES

LATITUDE: 33.14965
LONGITUDE: 86.92817

NORTHING: 1146133.75
EASTING: 675021.10

LOCATION: GURNEE FIELD
WELL NAME: Segco-KCB 02-11-205
UNIT BOUNDARY: N 1/2 - SW 1/4
MINERAL OWNER: Segco-KCB
SURFACE OWNER: Cahaba Forest, LLC

Faulkner Surveying
LICENSED PROFESSIONAL SURVEYORS
P.O. BOX 40270 / 1701 HOLT ROAD NORTHEAST / TUSCALOOSA, ALABAMA 35404 / (205) 553-8333


CDX Gas, L.L.C.

200 CHASE PARK S, SUITE 100, HOOVER, AL 35244

Sequoia Project

DATE	DESCRIPTION	CHECKED BY
DATE: 02/22/06	DRAWN BY: E M H	FILE: CDX PIT 14
SCALE: 1"=1000'	CHECKED BY: S G F	Job No.: 04-120

LOCATION: SECTION 2, TOWNSHIP 22 SOUTH, RANGE 4 WEST, SHELBY COUNTY, ALABAMA

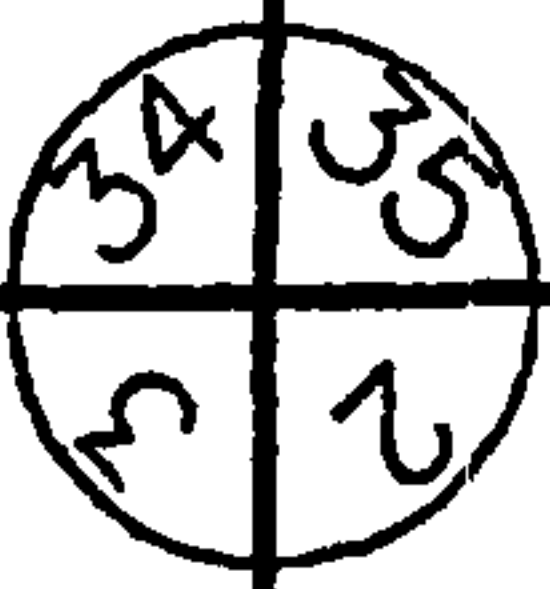

21 SOUTH
22 SOUTH



20070131000047490 25/35 \$113.00
Shelby Cnty Judge of Probate, AL
01/31/2007 01:42:43PM FILED/CERT


2

SECCO-KCB
02-11-205

SECCO-KCB
02-14-206
EL=714'

SECCO-KCB
2-16-185

CDX GAS
SECCO
11-06-98
#14051-C

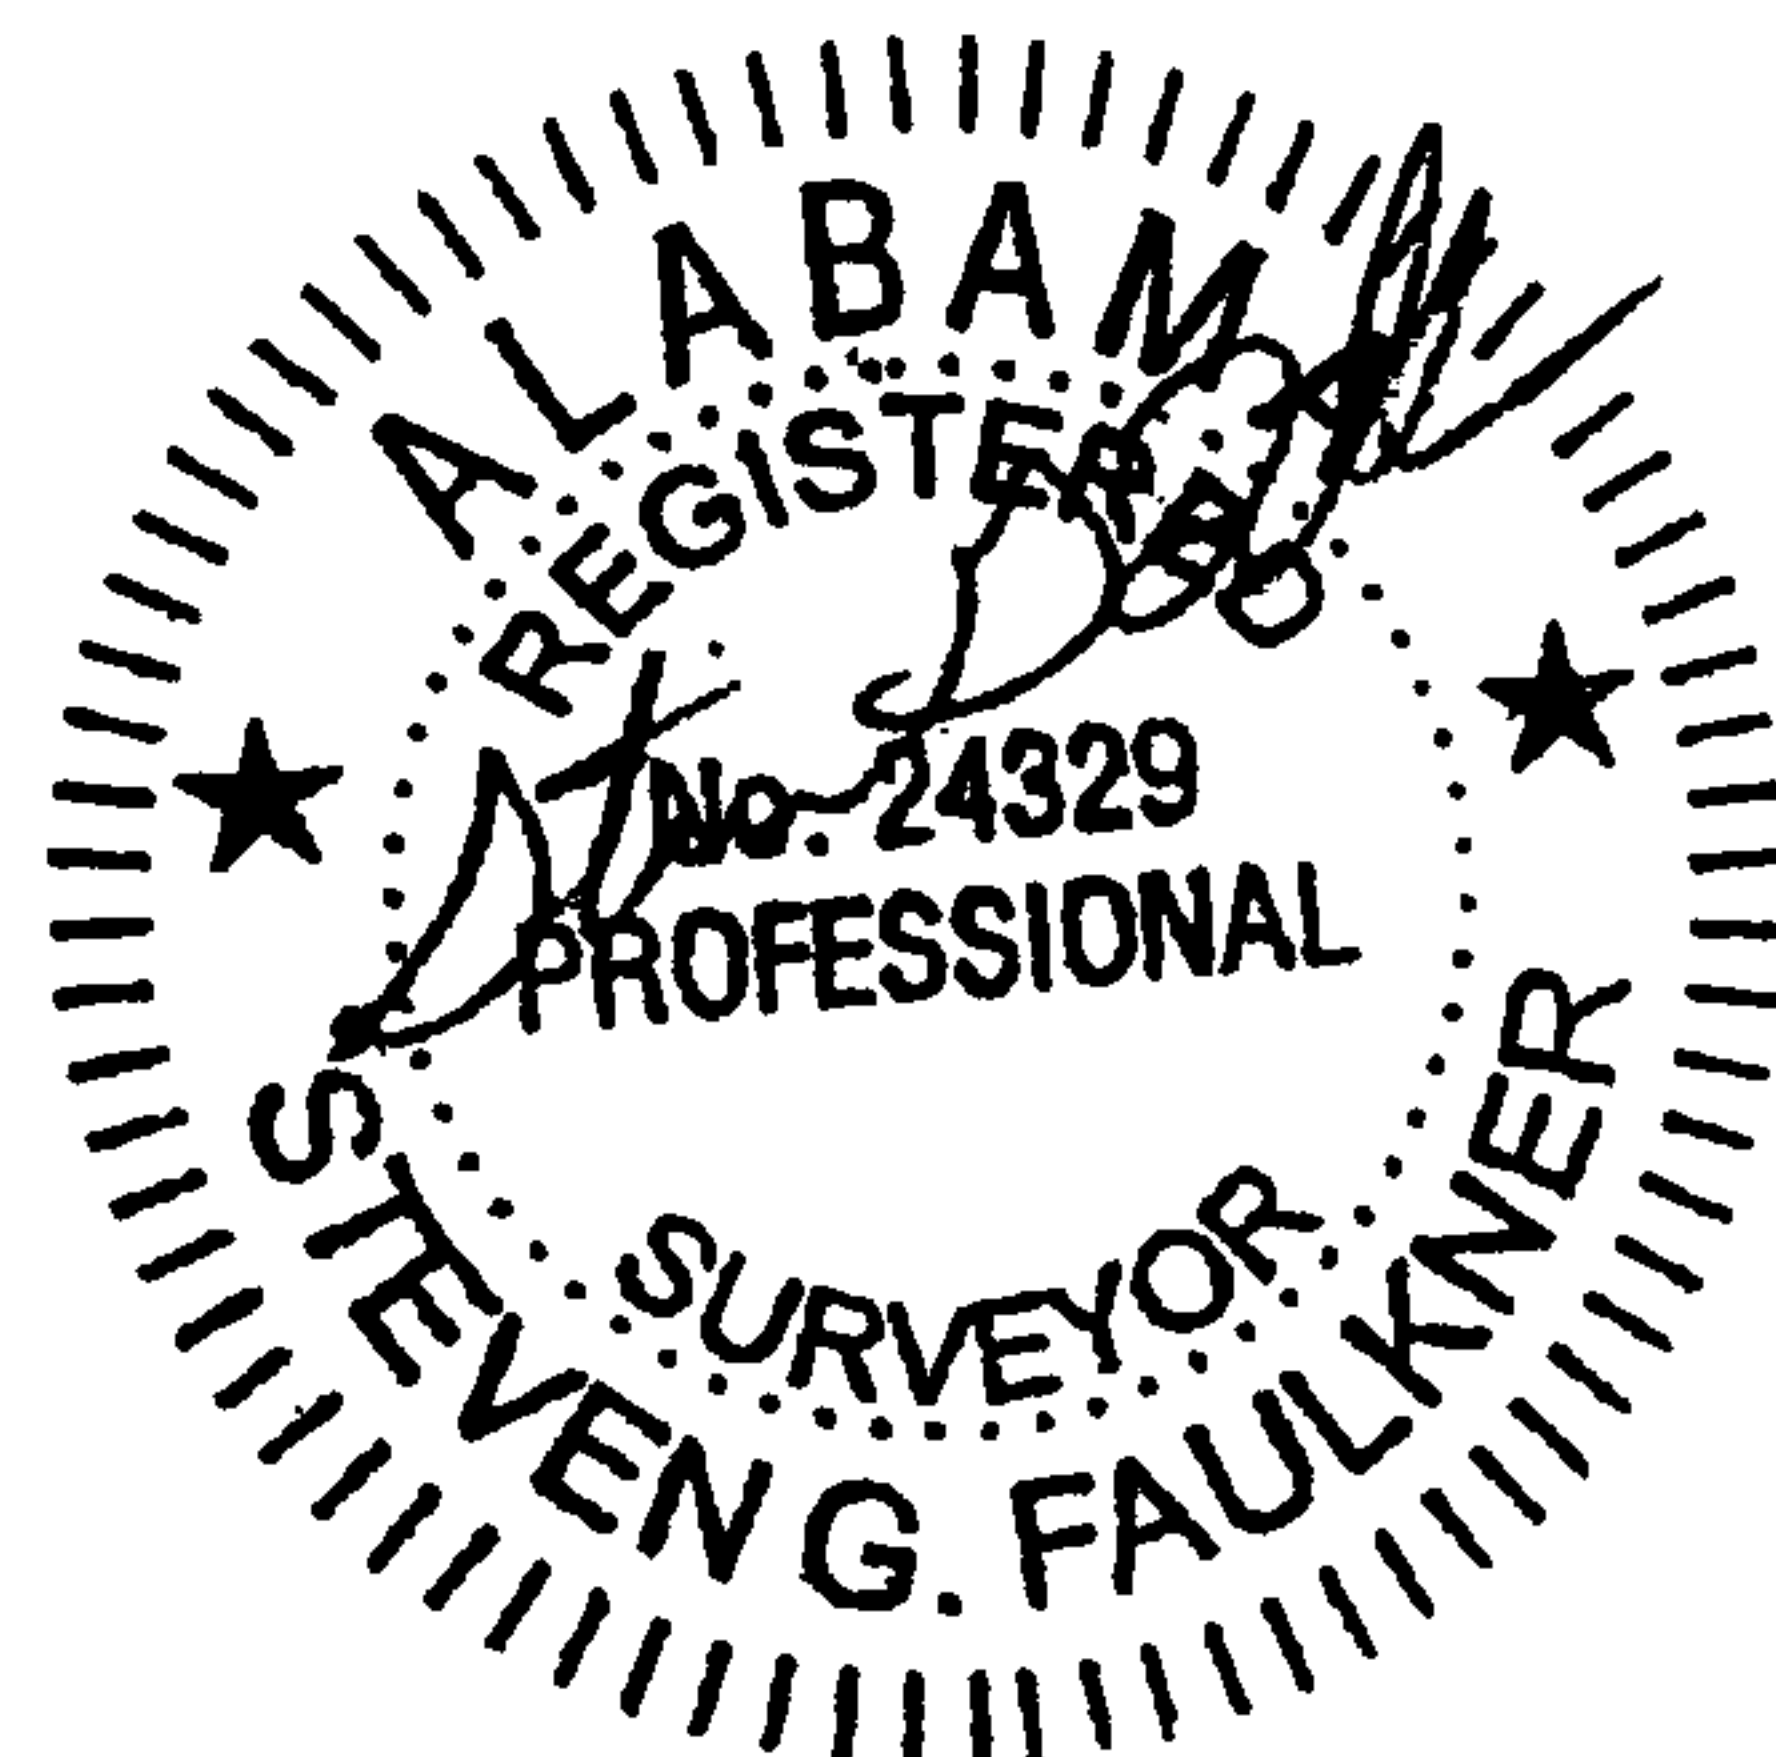

NAD27 COORDINATES

LATITUDE: 33.14549
LONGITUDE: 86.92719
NORTHING: 1144622.42
EASTING: 675330.20

LEGEND:
EXISTING OR PERMITTED WELL ○
PROPOSED WELL ●
PLUGGED & ABANDONED WELL ✕

LOCATION: GURNEE FIELD
WELL NAME: Segco-KCB 02-14-206
UNIT BOUNDARY: S 1/2 - SW 1/4
MINERAL OWNER: Segco-KCB
SURFACE OWNER: Cahaba Forest, LLC


Faulkner Surveying
LICENSED PROFESSIONAL SURVEYORS
P.O. BOX 40270 / 1701 HOLT ROAD NORTHEAST / TUSCALOOSA, ALABAMA 35404 / (205) 553-8333

CDX Gas, L.L.C.		
200 CHASE PARK S, SUITE 100, HOOVER, AL 35244		
Sequoia Project		
DATE	DESCRIPTION	CHECKED BY
DATE: 02/22/06	DRAWN BY: E M H	FILE: CDX PLT 14
SCALE: 1"=1000'	CHECKED BY: S G F	Job No.: 04-120


LOCATION: SECTION 3, TOWNSHIP 22 SOUTH, RANGE 4 WEST, SHELBY COUNTY, ALABAMA



20070131000047490 26/35 \$113.00
Shelby Cnty Judge of Probate, AL
01/31/2007 01:42:43PM FILED/CERT

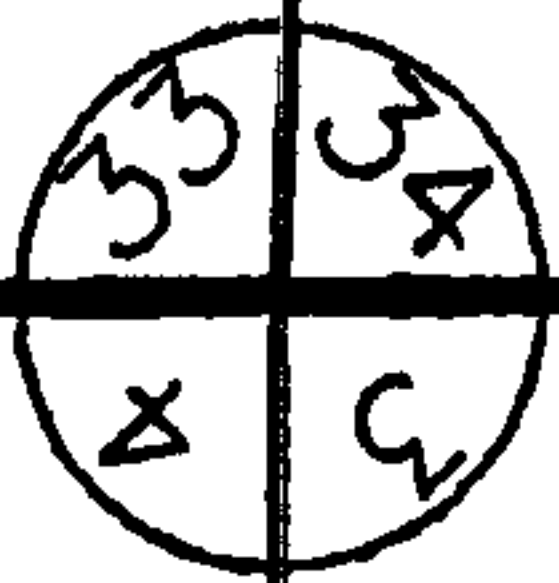

21 SOUTH
22 SOUTH

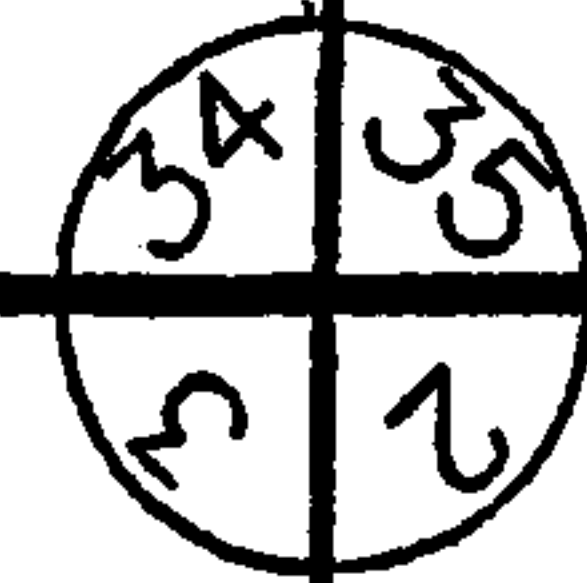

3

● SEGCO
3-12-51

● SEGCO
3-10-50


● SEGCO
3-14-52

● SEGCO-KCB
3-16-53
EL-804'

○ CDX GAS
SEGCO
11-06-98
#14051-C

LEGEND:

EXISTING OR PERMITTED WELL ○
PROPOSED WELL ●
PLUGGED & ABANDONED WELL ✕

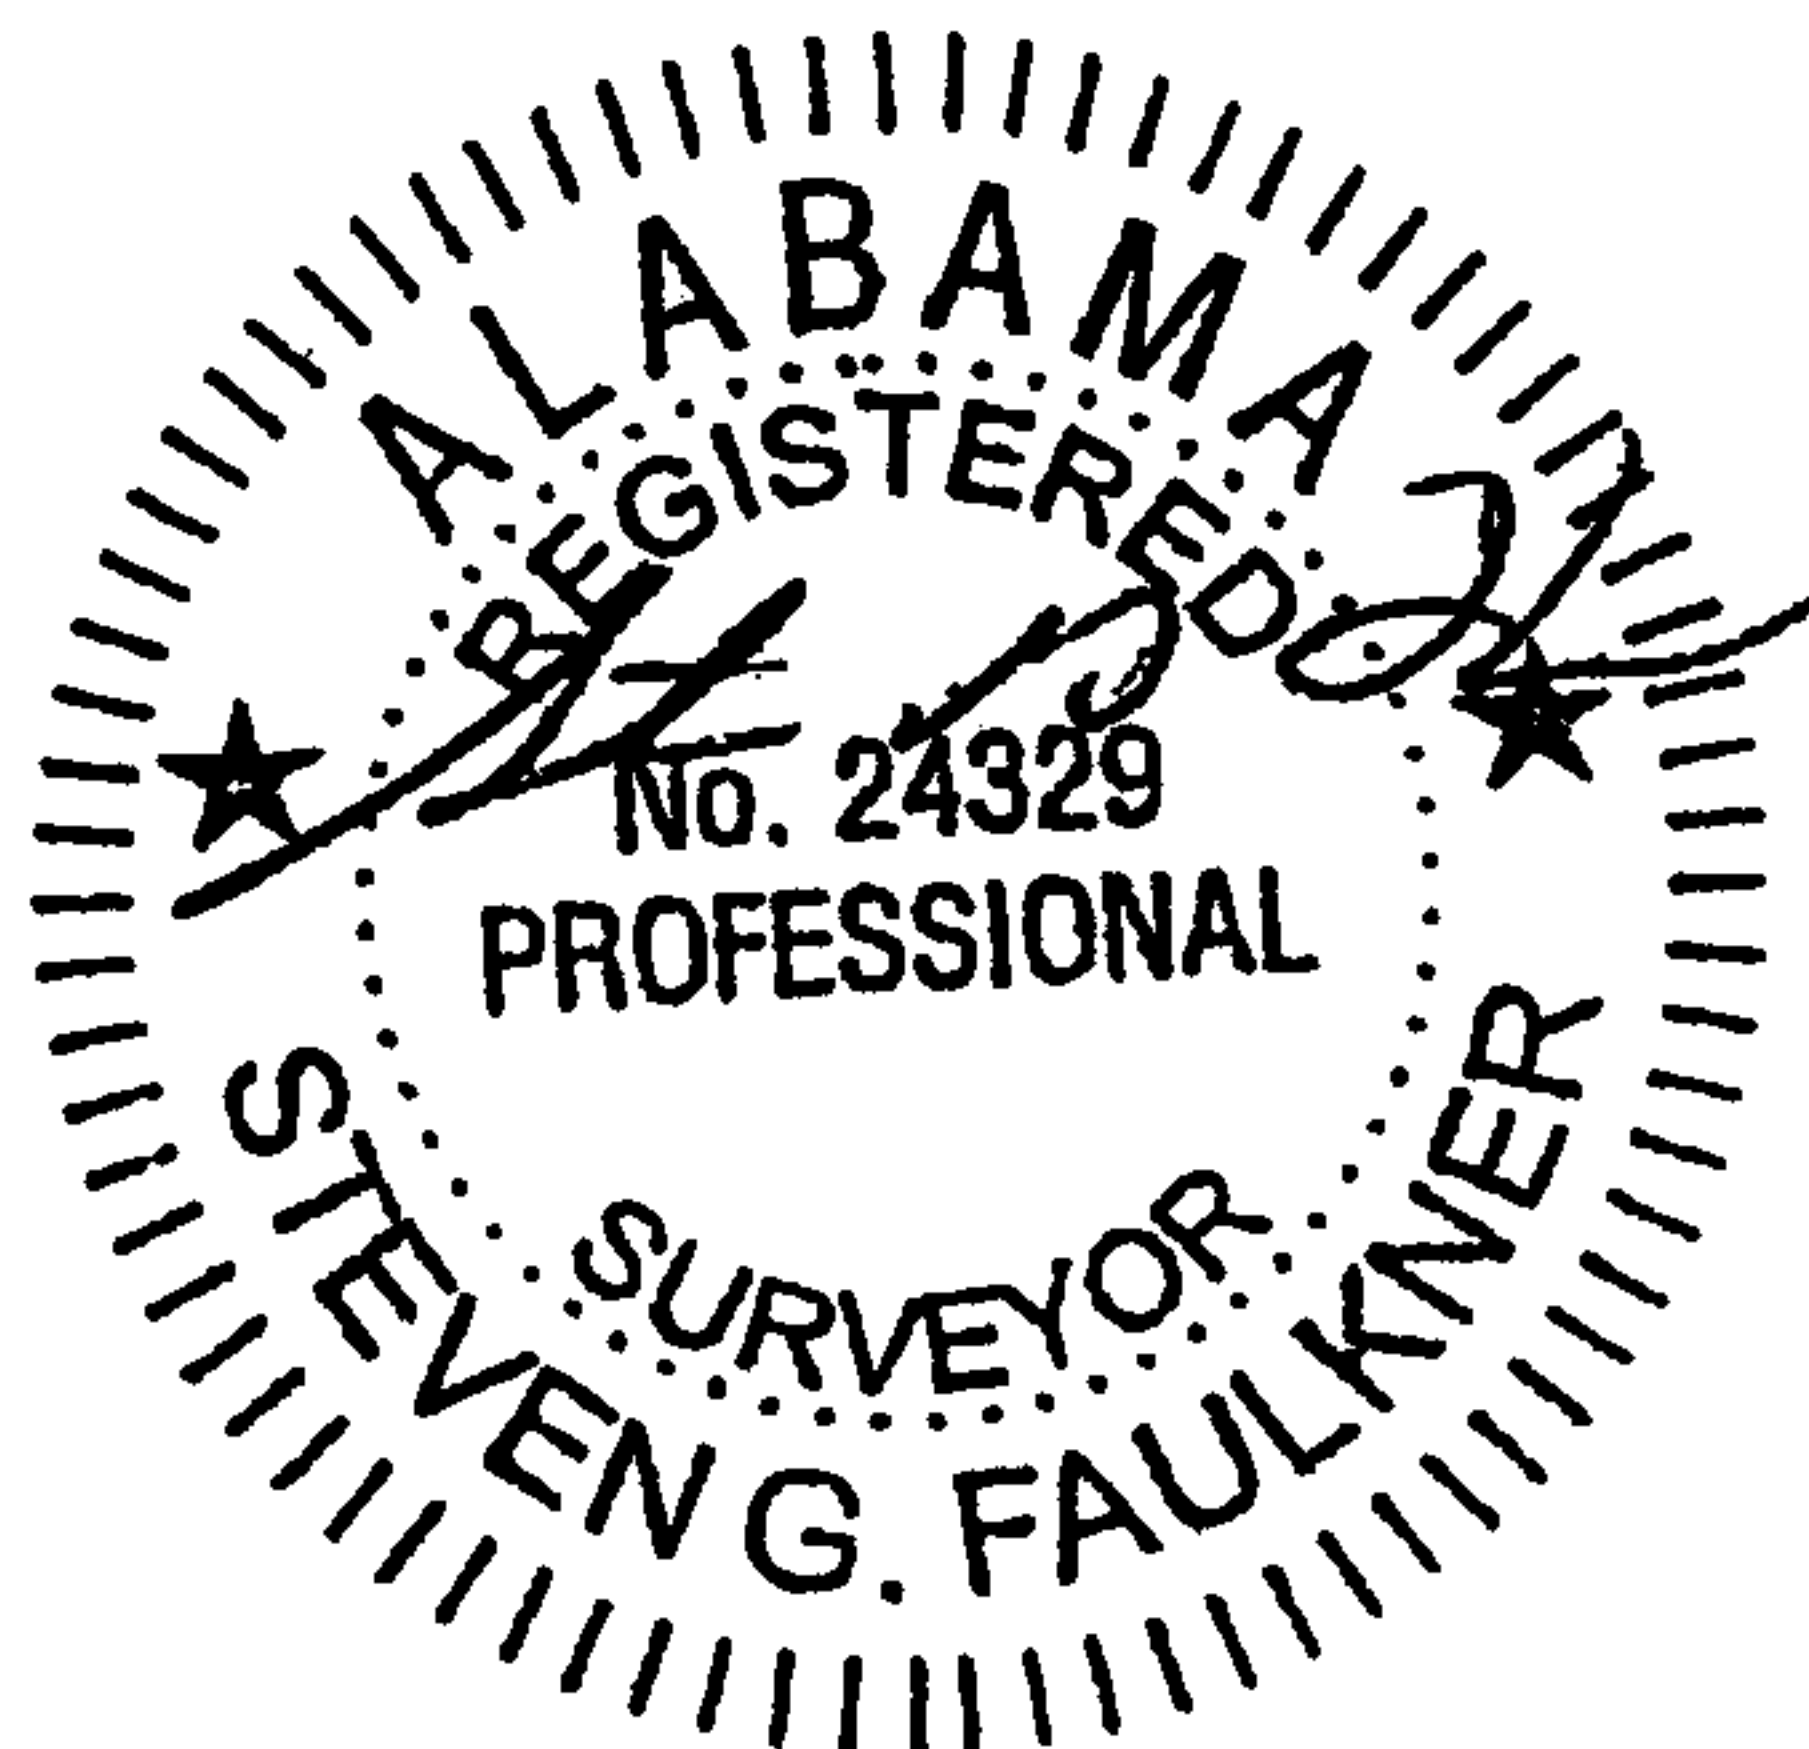

NAD27 COORDINATES

LATITUDE: 33.14625
LONGITUDE: 86.93733
NORTHING: 1144882.62
EASTING: 672225.47

LOCATION: GURNEE FIELD
WELL NAME: Segco-KCB 3-16-53
UNIT BOUNDARY: E 1/2 - SE 1/4
MINERAL OWNER: Segco-KCB
SURFACE OWNER: Cahaba Forests, LLC

Faulkner Surveying
LICENSED PROFESSIONAL SURVEYORS

P.O. BOX 40270 / 1701 HOLT ROAD NORTHEAST / TUSCALOOSA, ALABAMA 35404 / (205) 553-8333


CDX Gas, L.L.C.

525 ENERGY CENTER BLVD., SUITE 1604

Sequoia Project

DATE	DESCRIPTION	CHECKED BY
DATE: 06/09/06	DRAWN BY: E M H	FILE: CDX_PLT_09
SCALE: 1"=1000'	CHECKED BY: S G F	Job No.: 04-120

20070131000047490 27/35 \$113.00
Shelby Cnty Judge of Probate,AL
01/31/2007 01:42:43PM FILED/CERT

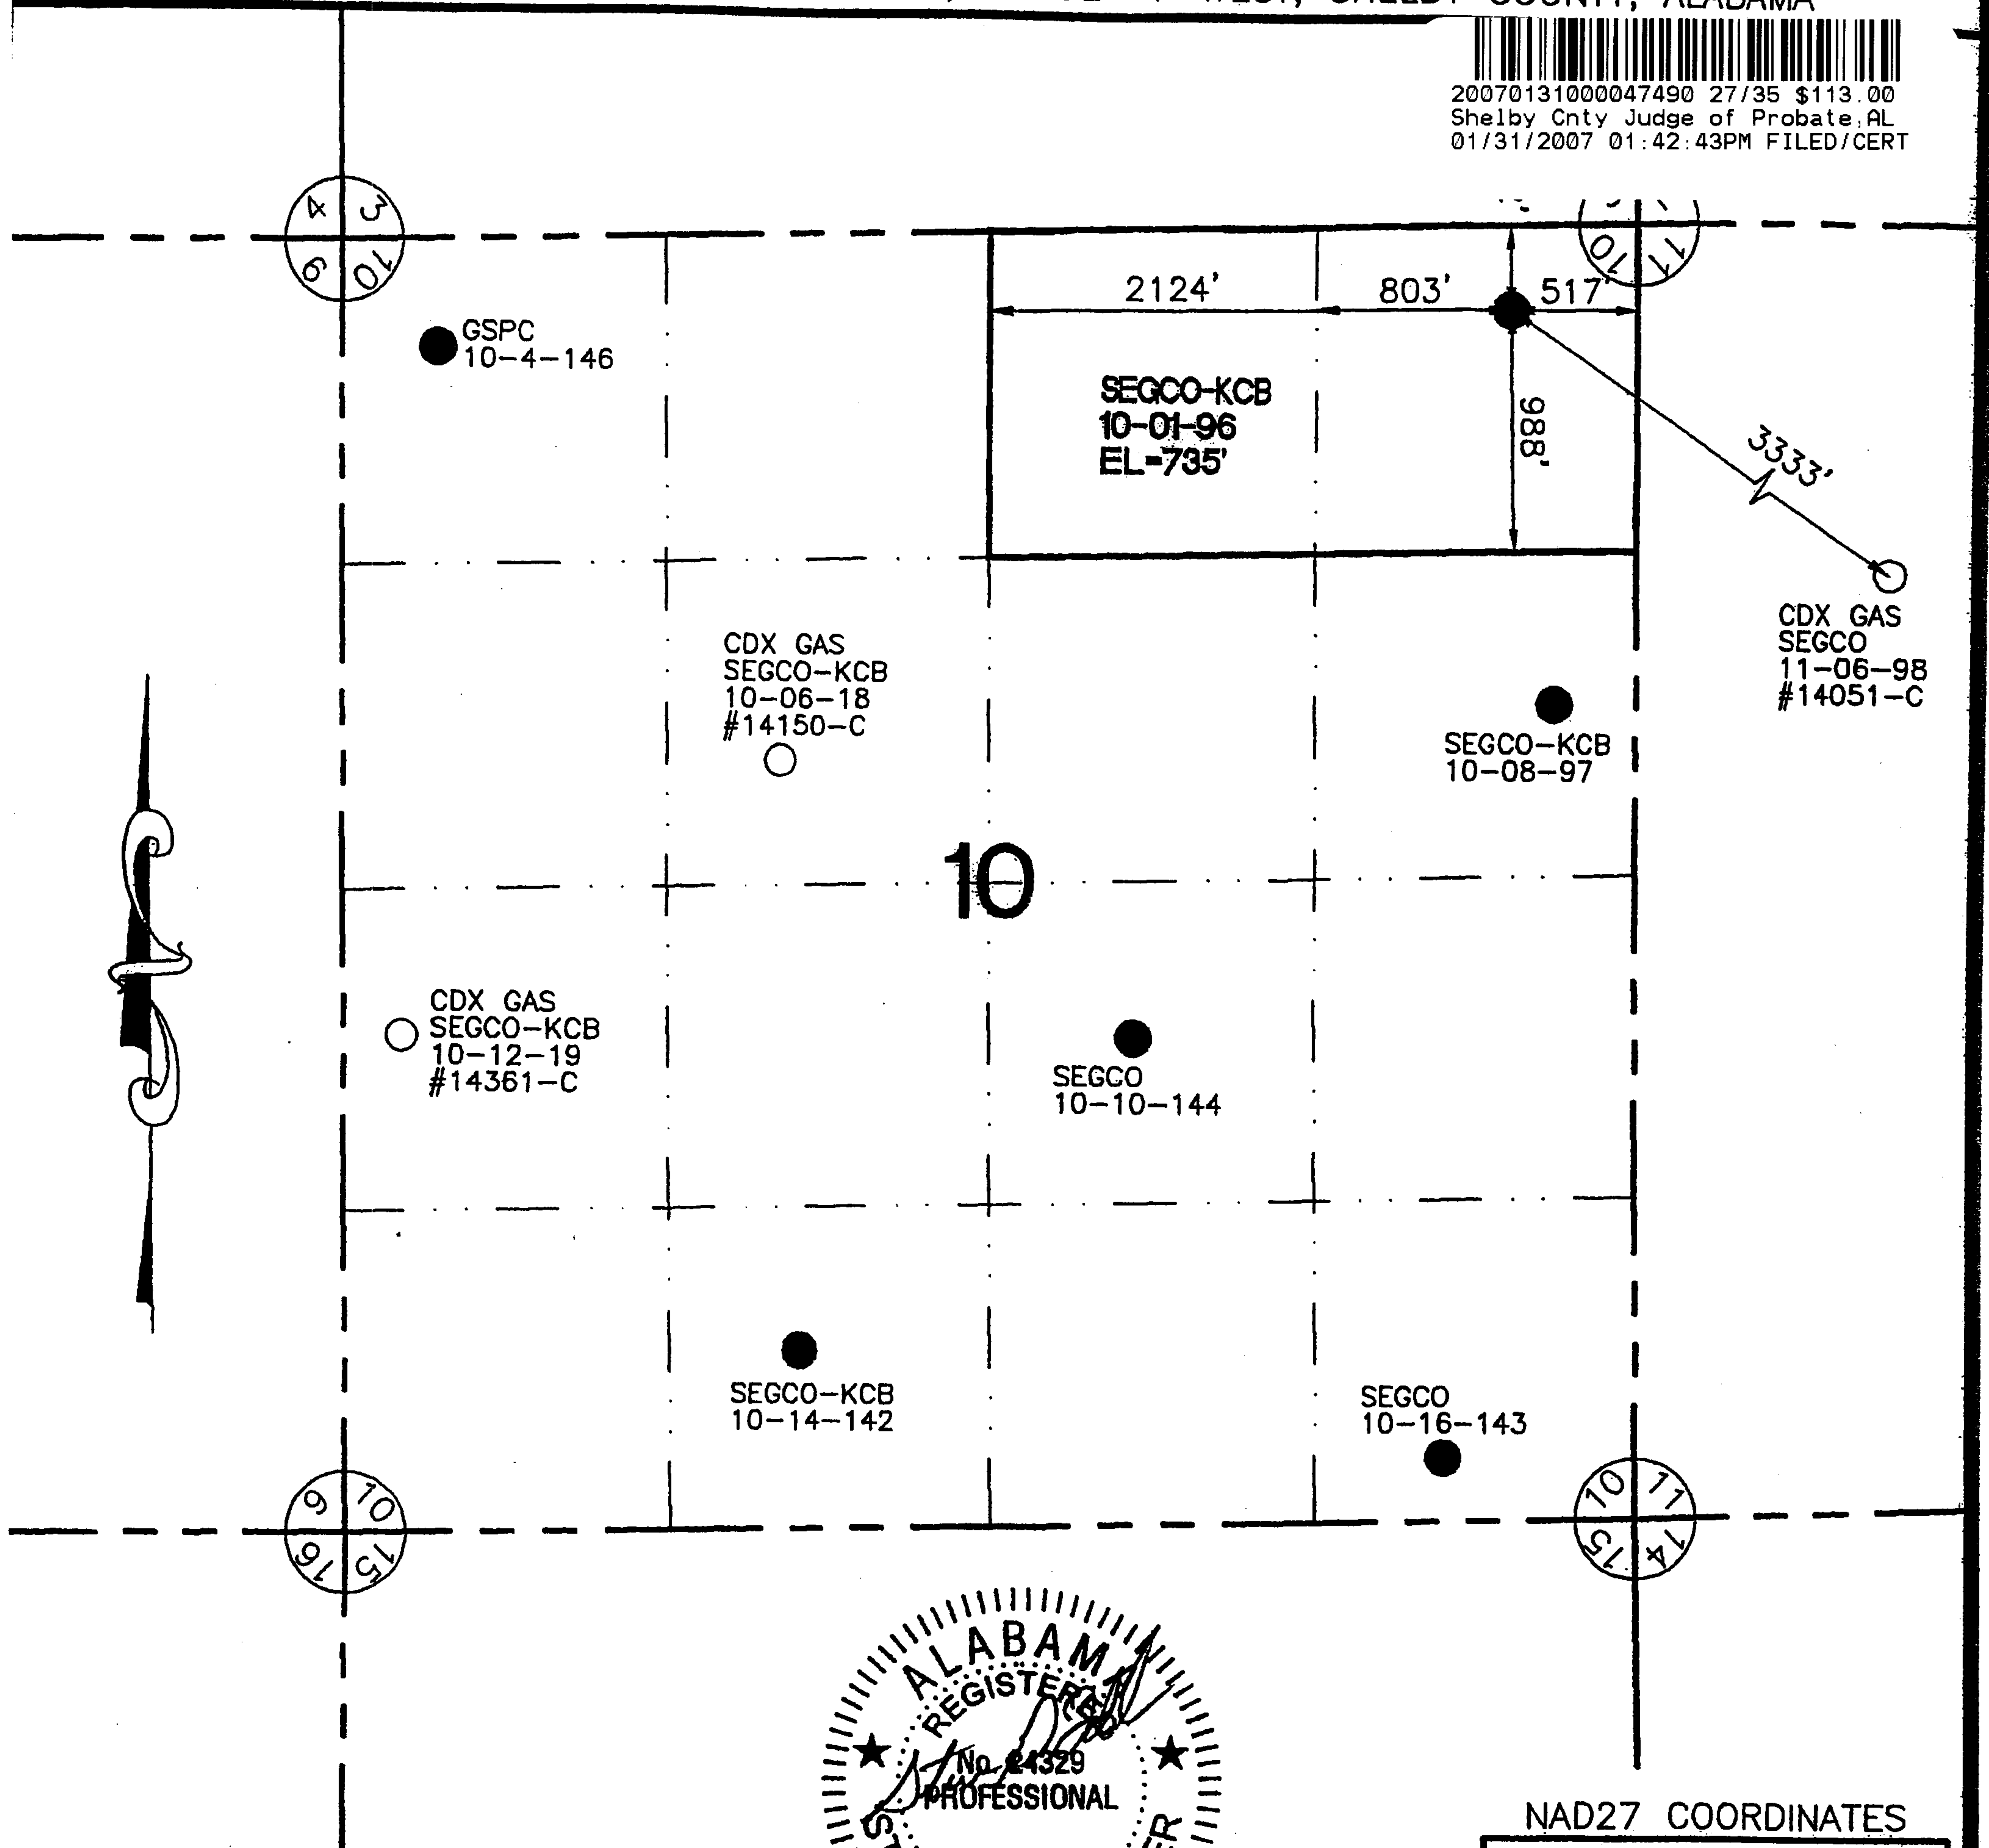

EXISTING OR PERMITTED WELL ○
PROPOSED WELL ●
PLUGGED & ABANDONED WELL ✕

A circular professional seal for Steven G. Faulkner, an Alabama Registered Professional Surveyor. The seal features the text "ALABAMA REGISTERED PROFESSIONAL SURVEYOR" around the perimeter. In the center, it says "No. 24329". A signature, presumably of Steven G. Faulkner, is written across the seal. Two stars are positioned on the left and right sides of the central text.

LATITUDE: 33.14268
LONGITUDE: 86.93657

NORTHING: 1143585.17
EASTING: 672464.31

CDX Gas, L.L.C.

200 CHASE PARK S, SUITE 100, HOOVER, AL 35244

Sequoia Project


DATE	DESCRIPTION	CHECKED BY

DATE: 02/22/06	DRAWN BY: E M H	FILE: CDX_PLT_14
SCALE: 1"=1000'	CHECKED BY: S G F	Job No.: 04-120

LOCATION: SECTION 10, TOWNSHIP 22 SOUTH, RANGE 4 WEST, SHELBY COUNTY, ALABAMA



20070131000047490 28/35 \$113.00
Shelby Cnty Judge of Probate, AL
01/31/2007 01:42:43PM FILED/CERT

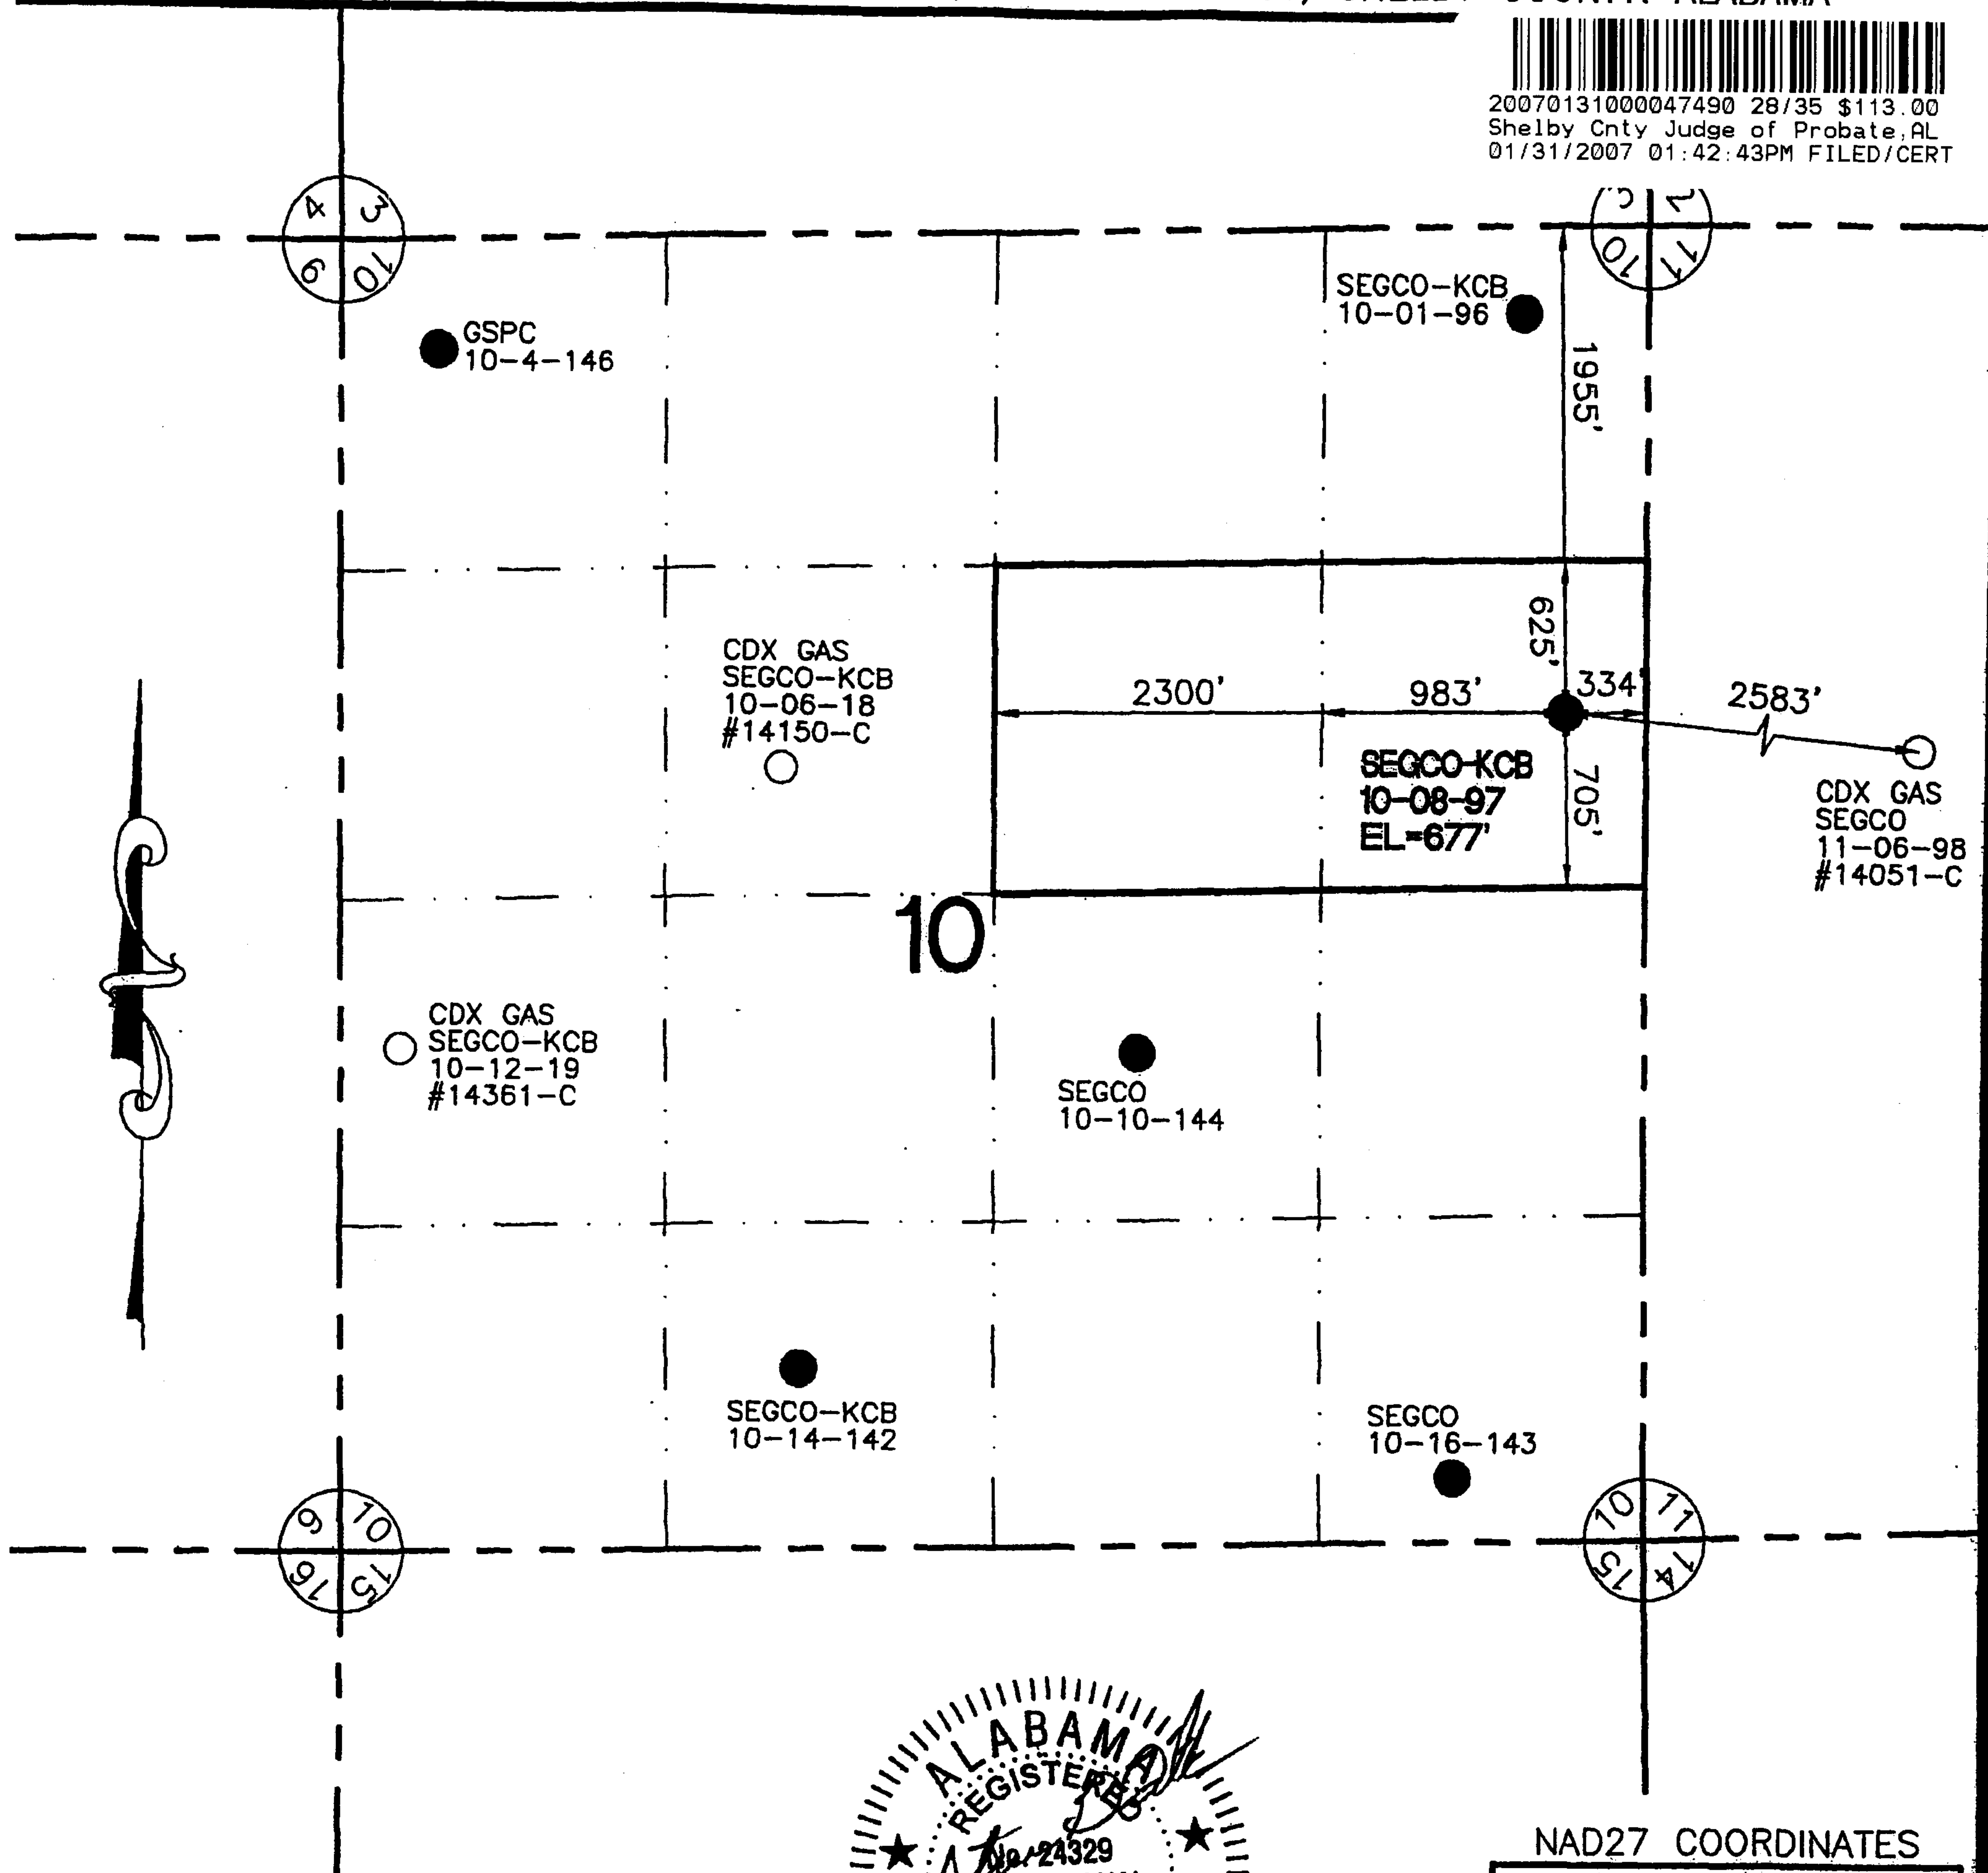

LEGEND:

EXISTING OR PERMITTED WELL ○
PROPOSED WELL ●
PLUGGED & ABANDONED WELL ✕



NAD27 COORDINATES

LATITUDE: 33.13826
LONGITUDE: 86.93596
NORTHING: 1141975.43
EASTING: 672658.88

LOCATION: GURNEE FIELD
WELL NAME: Segco-KCB 10-08-97
UNIT BOUNDARY: S 1/2 - NE 1/4
MINERAL OWNER: Segco-KCB
SURFACE OWNER: Cahaba Forest, LLC

Faulkner Surveying
LICENSED PROFESSIONAL SURVEYORS
P.O. BOX 40270 / 1701 HOLT ROAD NORTHEAST / TUSCALOOSA, ALABAMA 35404 / (205) 553-8333

CDX Gas, L.L.C.

200 CHASE PARK S, SUITE 100, HOOVER, AL 35244


Sequoia Project

DATE	DESCRIPTION	CHECKED BY
DATE: 02/22/06	DRAWN BY: E M H	FILE: CDX_PLT_14
SCALE: 1"=1000'	CHECKED BY: S G F	Job No.: 04-120

LOCATION: SECTION 11, TOWNSHIP 22 SOUTH, RANGE 4 WEST, SHELBY COUNTY, ALABAMA



20070131000047490 29/35 \$113.00
Shelby Cnty Judge of Probate, AL
01/31/2007 01:42:43PM FILED/CERT

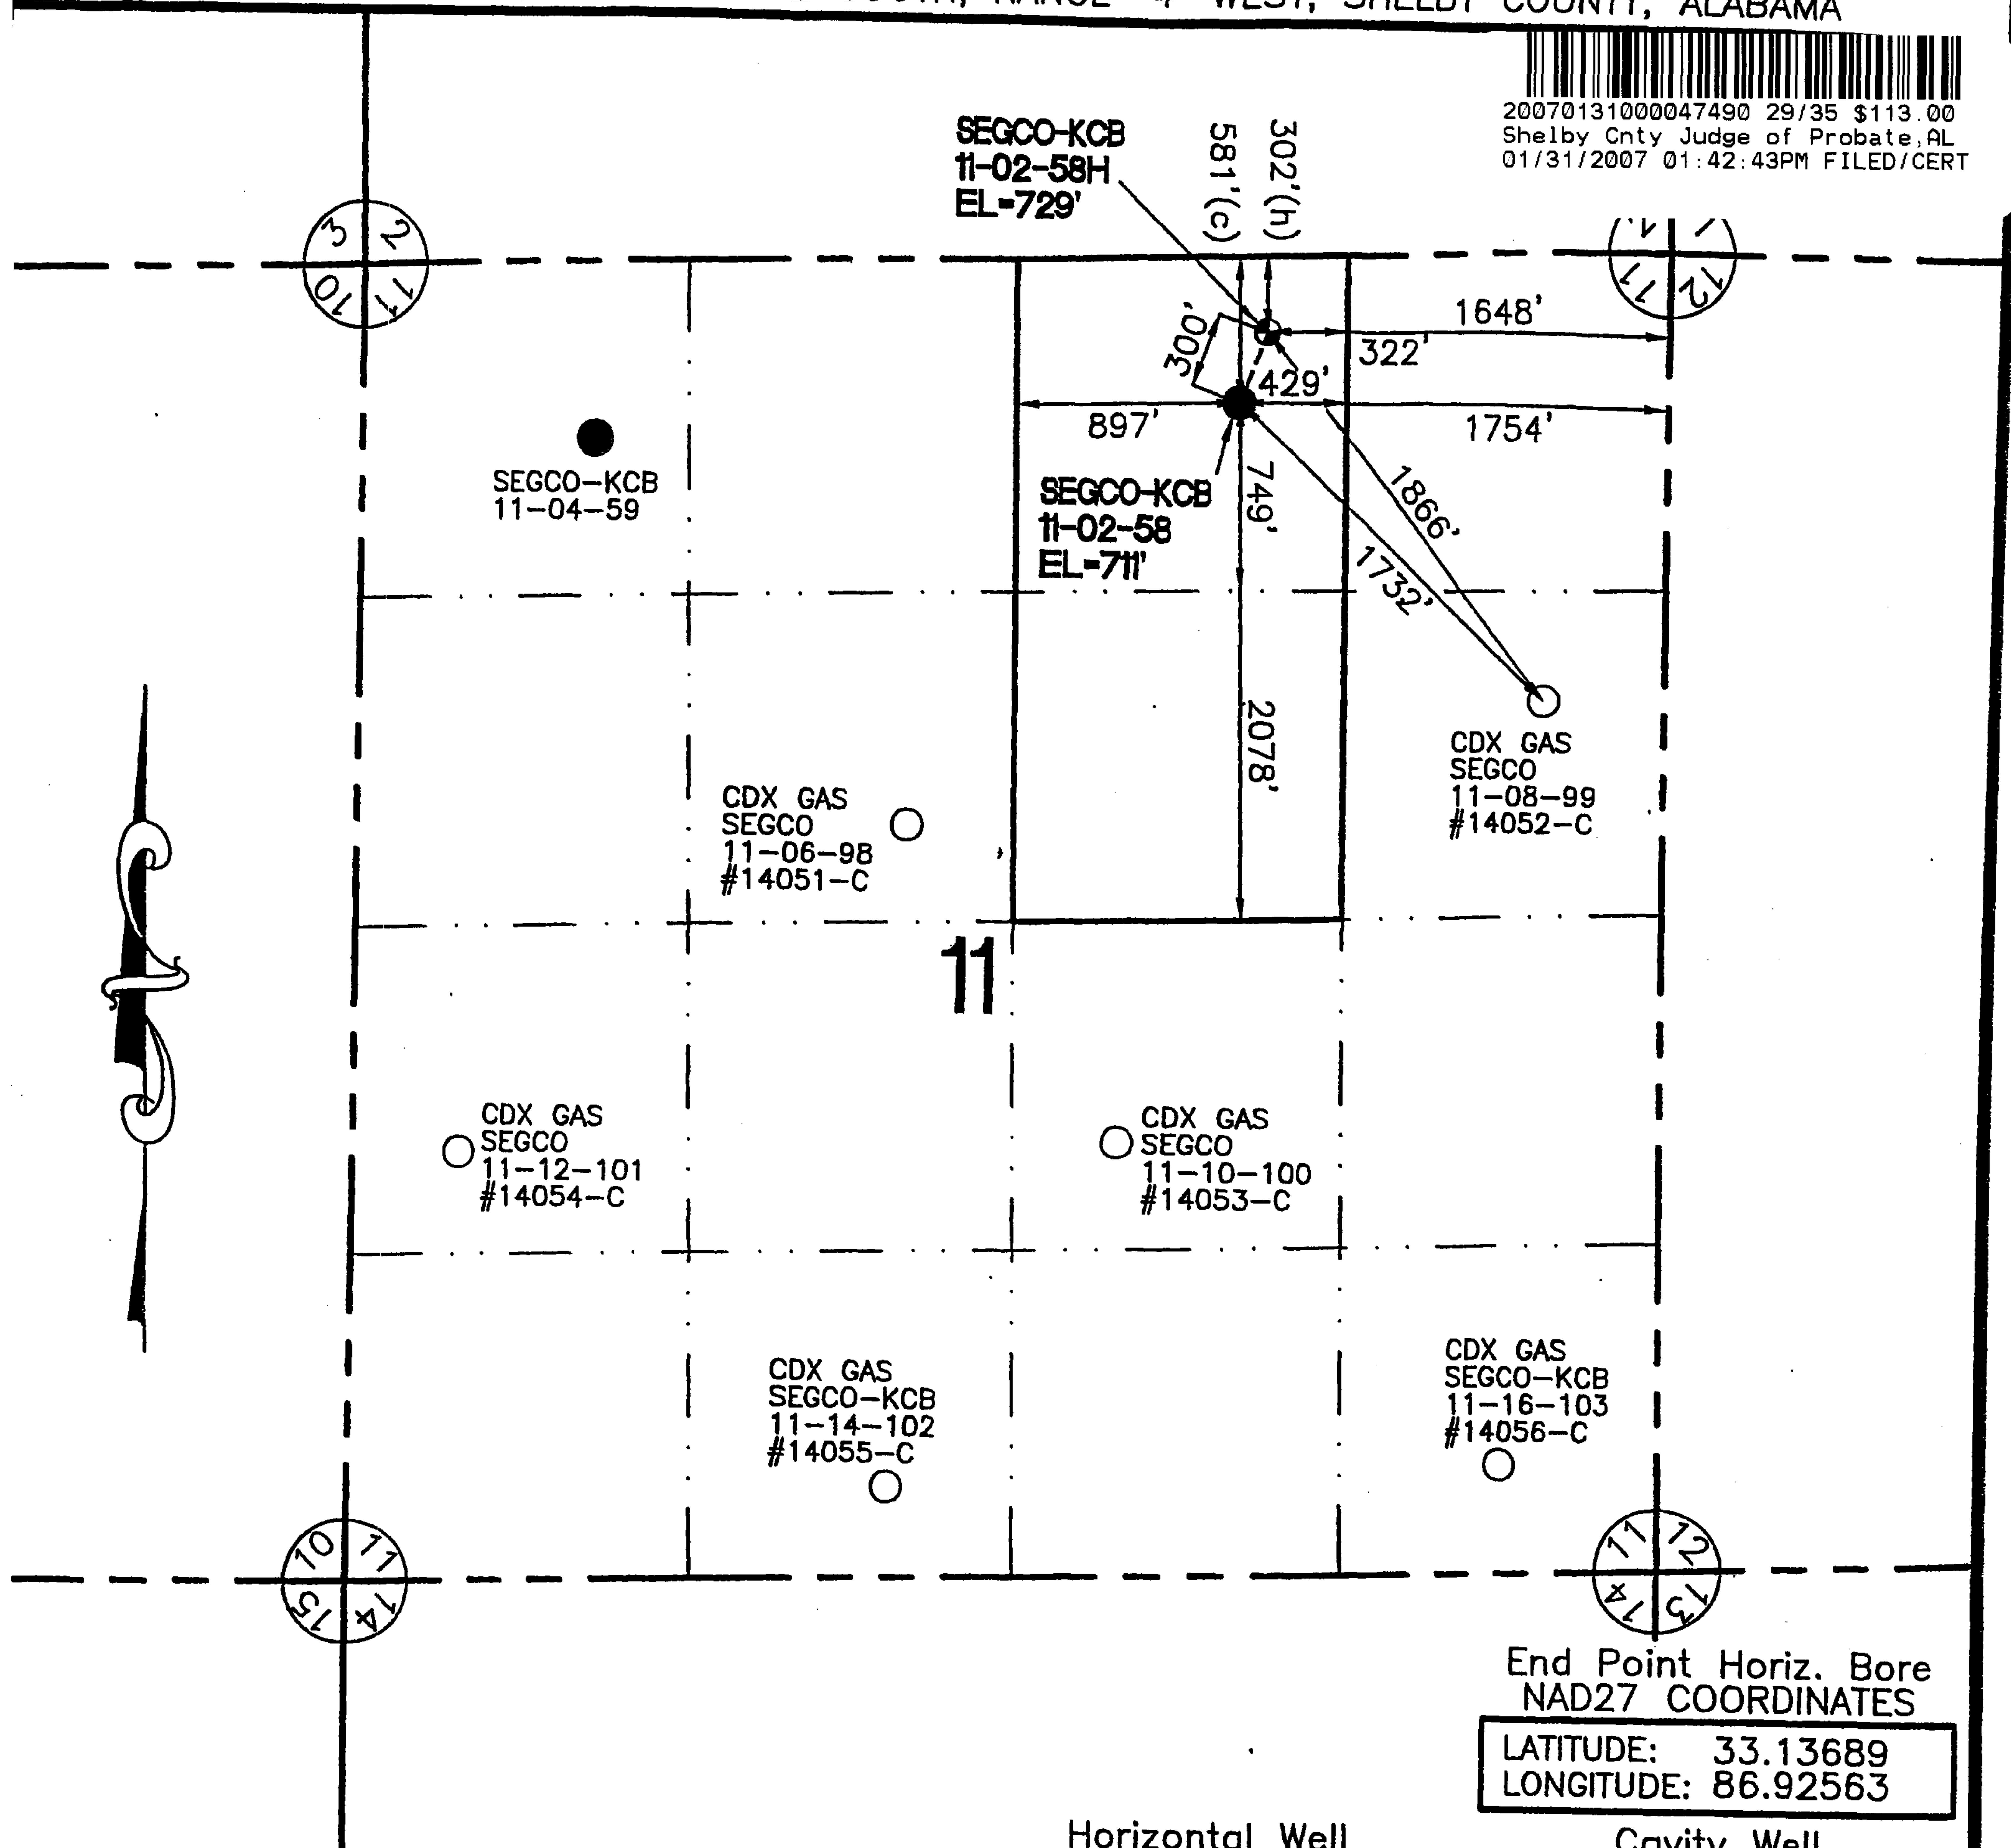

LEGEND:
EXISTING OR PERMITTED WELL ○
PROPOSED CAVITY WELL ●
PLUGGED & ABANDONED WELL ✕
PROPOSED HORIZONTAL WELL •

LOCATION: GURNEE FIELD
CAVITY WELL NAME: Segco-KCB 11-02-58
HORIZONTAL WELL NAME: Segco-KCB 11-02-58H
INIT BOUNDARY: W 1/2 - NE 1/4
MINERAL OWNER: Segco-KCB
SURFACE OWNER: Cahaba Forests, LLC

Faulkner Surveying
LICENSED PROFESSIONAL SURVEYORS
BOX 40270 / 1701 HOLT ROAD NORTHEAST / TUSCALOOSA, ALABAMA 35404 / (205) 553-8333

Horizontal Well
NAD27 COORDINATES

LATITUDE: 33.14300
LONGITUDE: 86.92292
NORTHING: 1143723.98
EASTING: 676643.83

End Point Horiz. Bore
NAD27 COORDINATES

LATITUDE: 33.13689
LONGITUDE: 86.92563

Cavity Well
NAD27 COORDINATES

LATITUDE: 33.14223
LONGITUDE: 86.92326
NORTHING: 1143442.36
EASTING: 676540.45

CDX Gas, L.L.C.

200 CHASE PARK S, SUITE 100, HOOVER, AL 35244

Sequoia Project

DATE	DESCRIPTION	CHECKED BY
12/27/05	REV. PLAT AS PER CDX	E M H
01/04/06	REV. CAVITY LOC.	E M H
DATE: 12/13/05	DRAWN BY: E M H	FILE: CDX_PLT_13
SCALE: 1"=1000'	CHECKED BY: S G F	Job No.: 04-120


20070131000047490 30/35 \$113.00
Shelby Cnty Judge of Probate, AL
01/31/2007 01:42:43PM FILED/CERT

EXHIBIT "B"

Attached to and made a part of Surface Use Agreement, dated *May 18*, 2006 by and between JOHN HANCOCK LIFE INSURANCE COMPANY, CAHABA FORESTS, LLC and HAWAII ERS TIMBERLAND, LLC, as Grantors, and CDX SEQUOYA, LLC and CDX GULF, LLC.

SEE ATTACHED PLATS


EXHIBIT "B" (3.) HAWAII ERS TIMBERLAND, LLC

SECTION 21, TOWNSHIP 22 SOUTH, RANGE 4 WEST

HAWAII ERS
TIMBERLAND



20070131000047490 31/35 \$113.00
Shelby Cnty Judge of Probate, AL
01/31/2007 01:42:43PM FILED/CERT

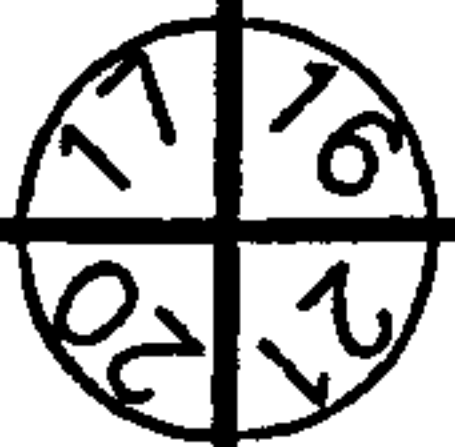


NORTH LINE OF SEC. 21

EXISTING
RIGHT-OF-WAY

WELL PAD
4.41 Acres

EXISTING
RIGHT-OF-WAY

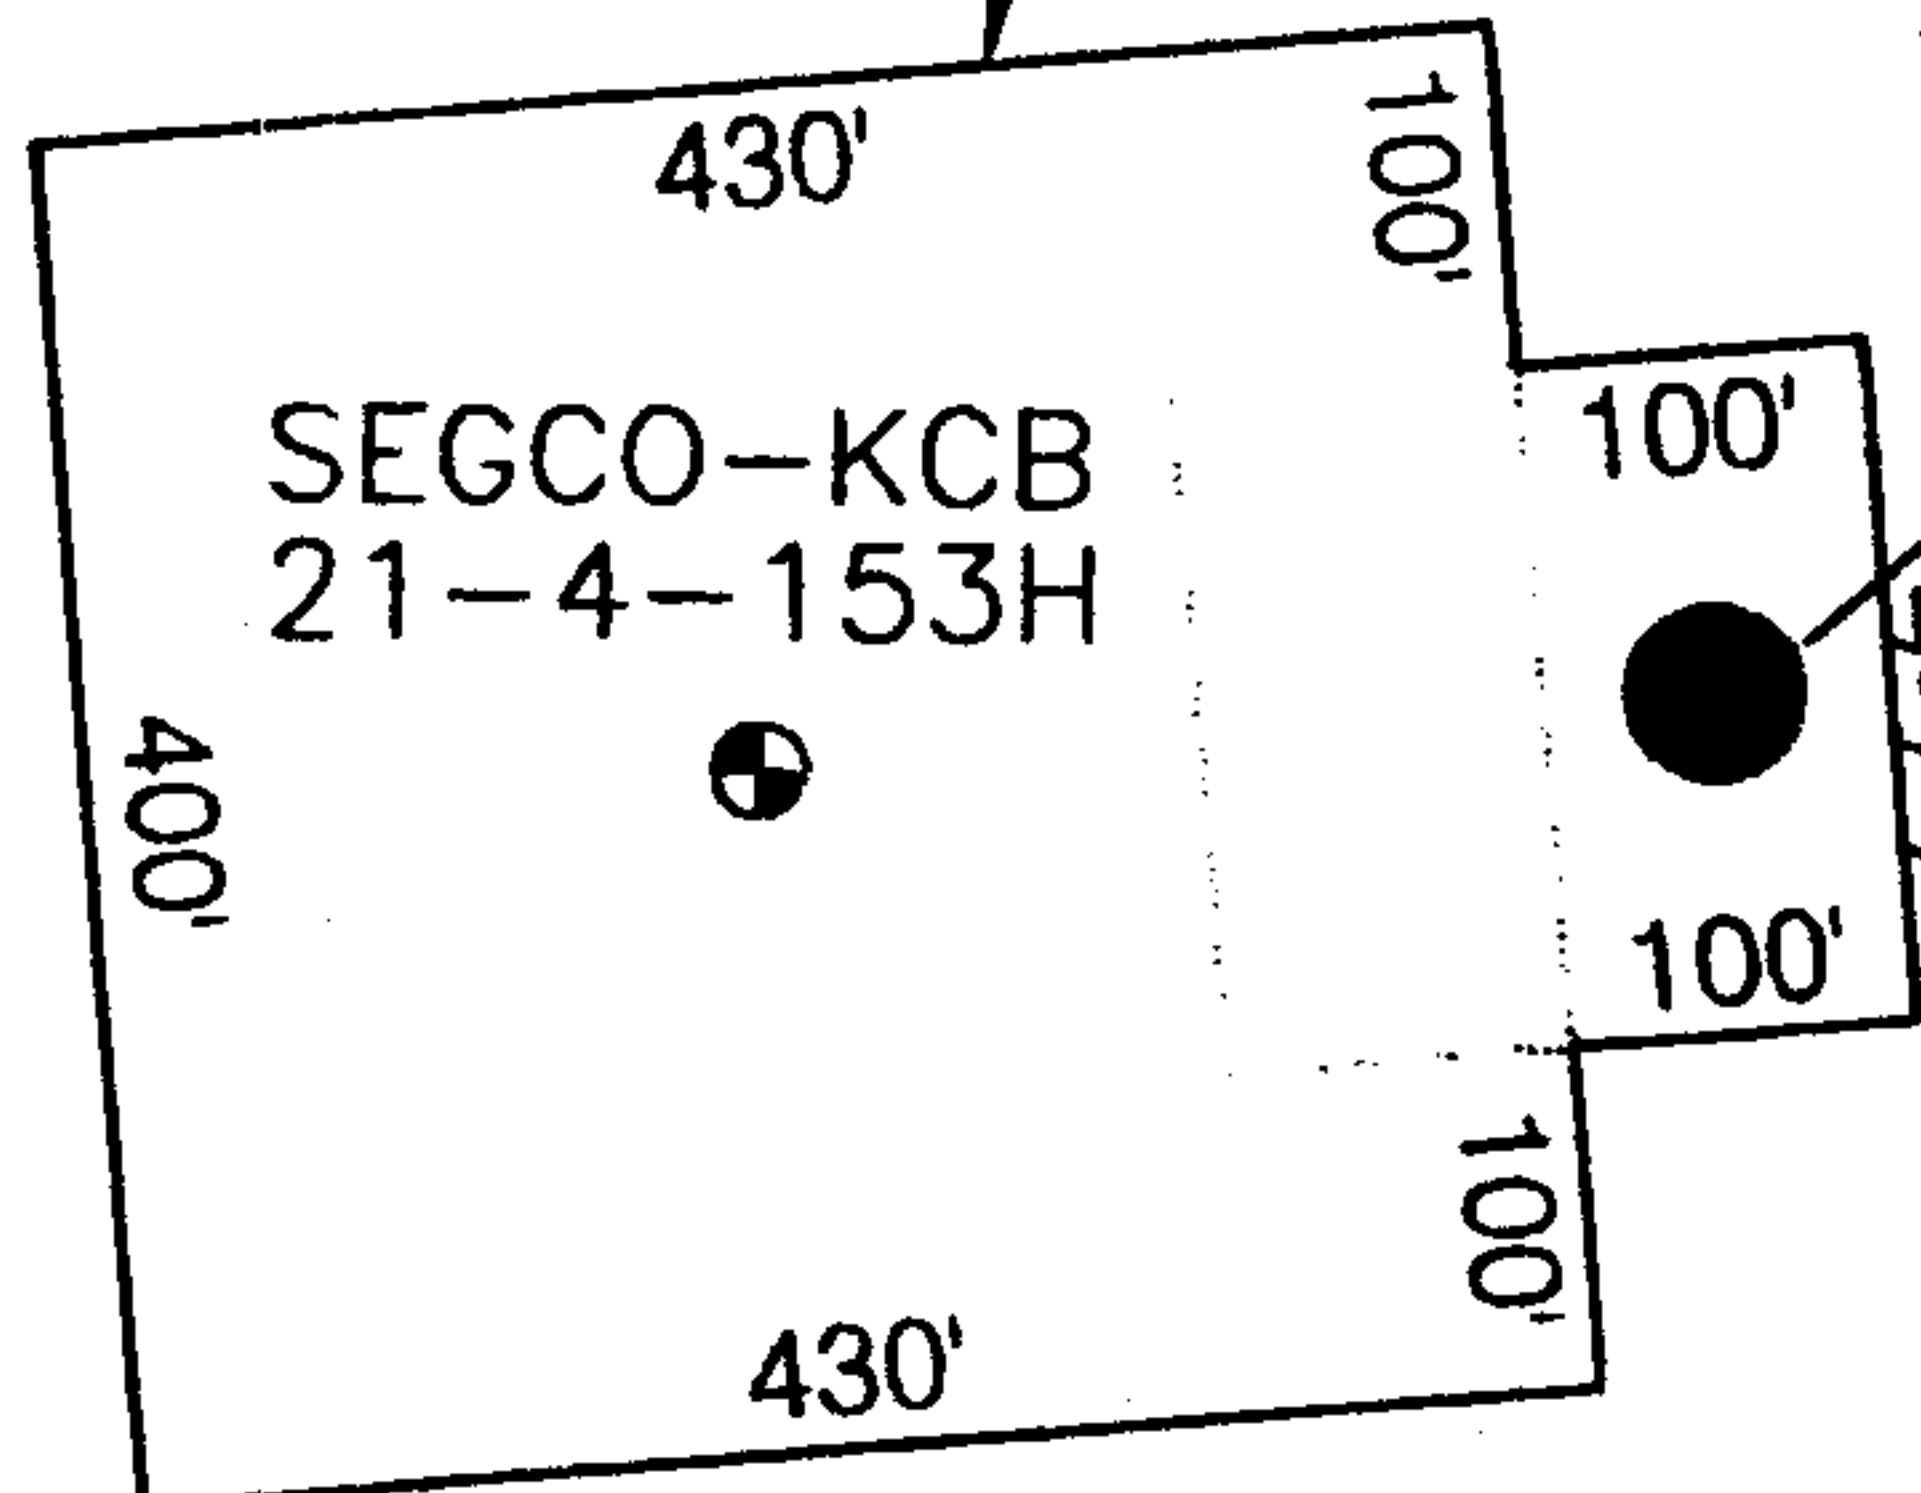

SEGCO-KCB
21-4-153

55' RIGHT-OF-WAY
377 L.F.

HAWAII ERS
TIMBERLAND

WEST LINE OF SEC. 21

SHELBY CO.
BIBB CO.

HAWAII ERS
TIMBERLAND

SEGCO-KCB
21-6-154

RIGHT-OF-WAY MAP

CDX Gas, L.L.C.

200 CHASE PARK S, SUITE 100, HOOVER, AL 35244

Seqouya Project

DATE	DESCRIPTION	CHECKED BY
DATE: 03/02/06	DRAWN BY: E M H	FILE: MAR'06
SCALE: 1"=300'	CHECKED BY: S G F	Job No.: 04-120

Faulkner Surveying


LICENSED PROFESSIONAL SURVEYORS

P.O. BOX 40270 / 1701 HOLT ROAD NE / TUSCALOOSA, ALABAMA 35404 / (205) 553-8333

LOCATION: SECTION 21, TOWNSHIP 22 SOUTH, RANGE 4 WEST, SHELBY COUNTY, ALABAMA



20070131000047490 32/35 \$113.00
Shelby Cnty Judge of Probate, AL
01/31/2007 01:42:43PM FILED/CERT

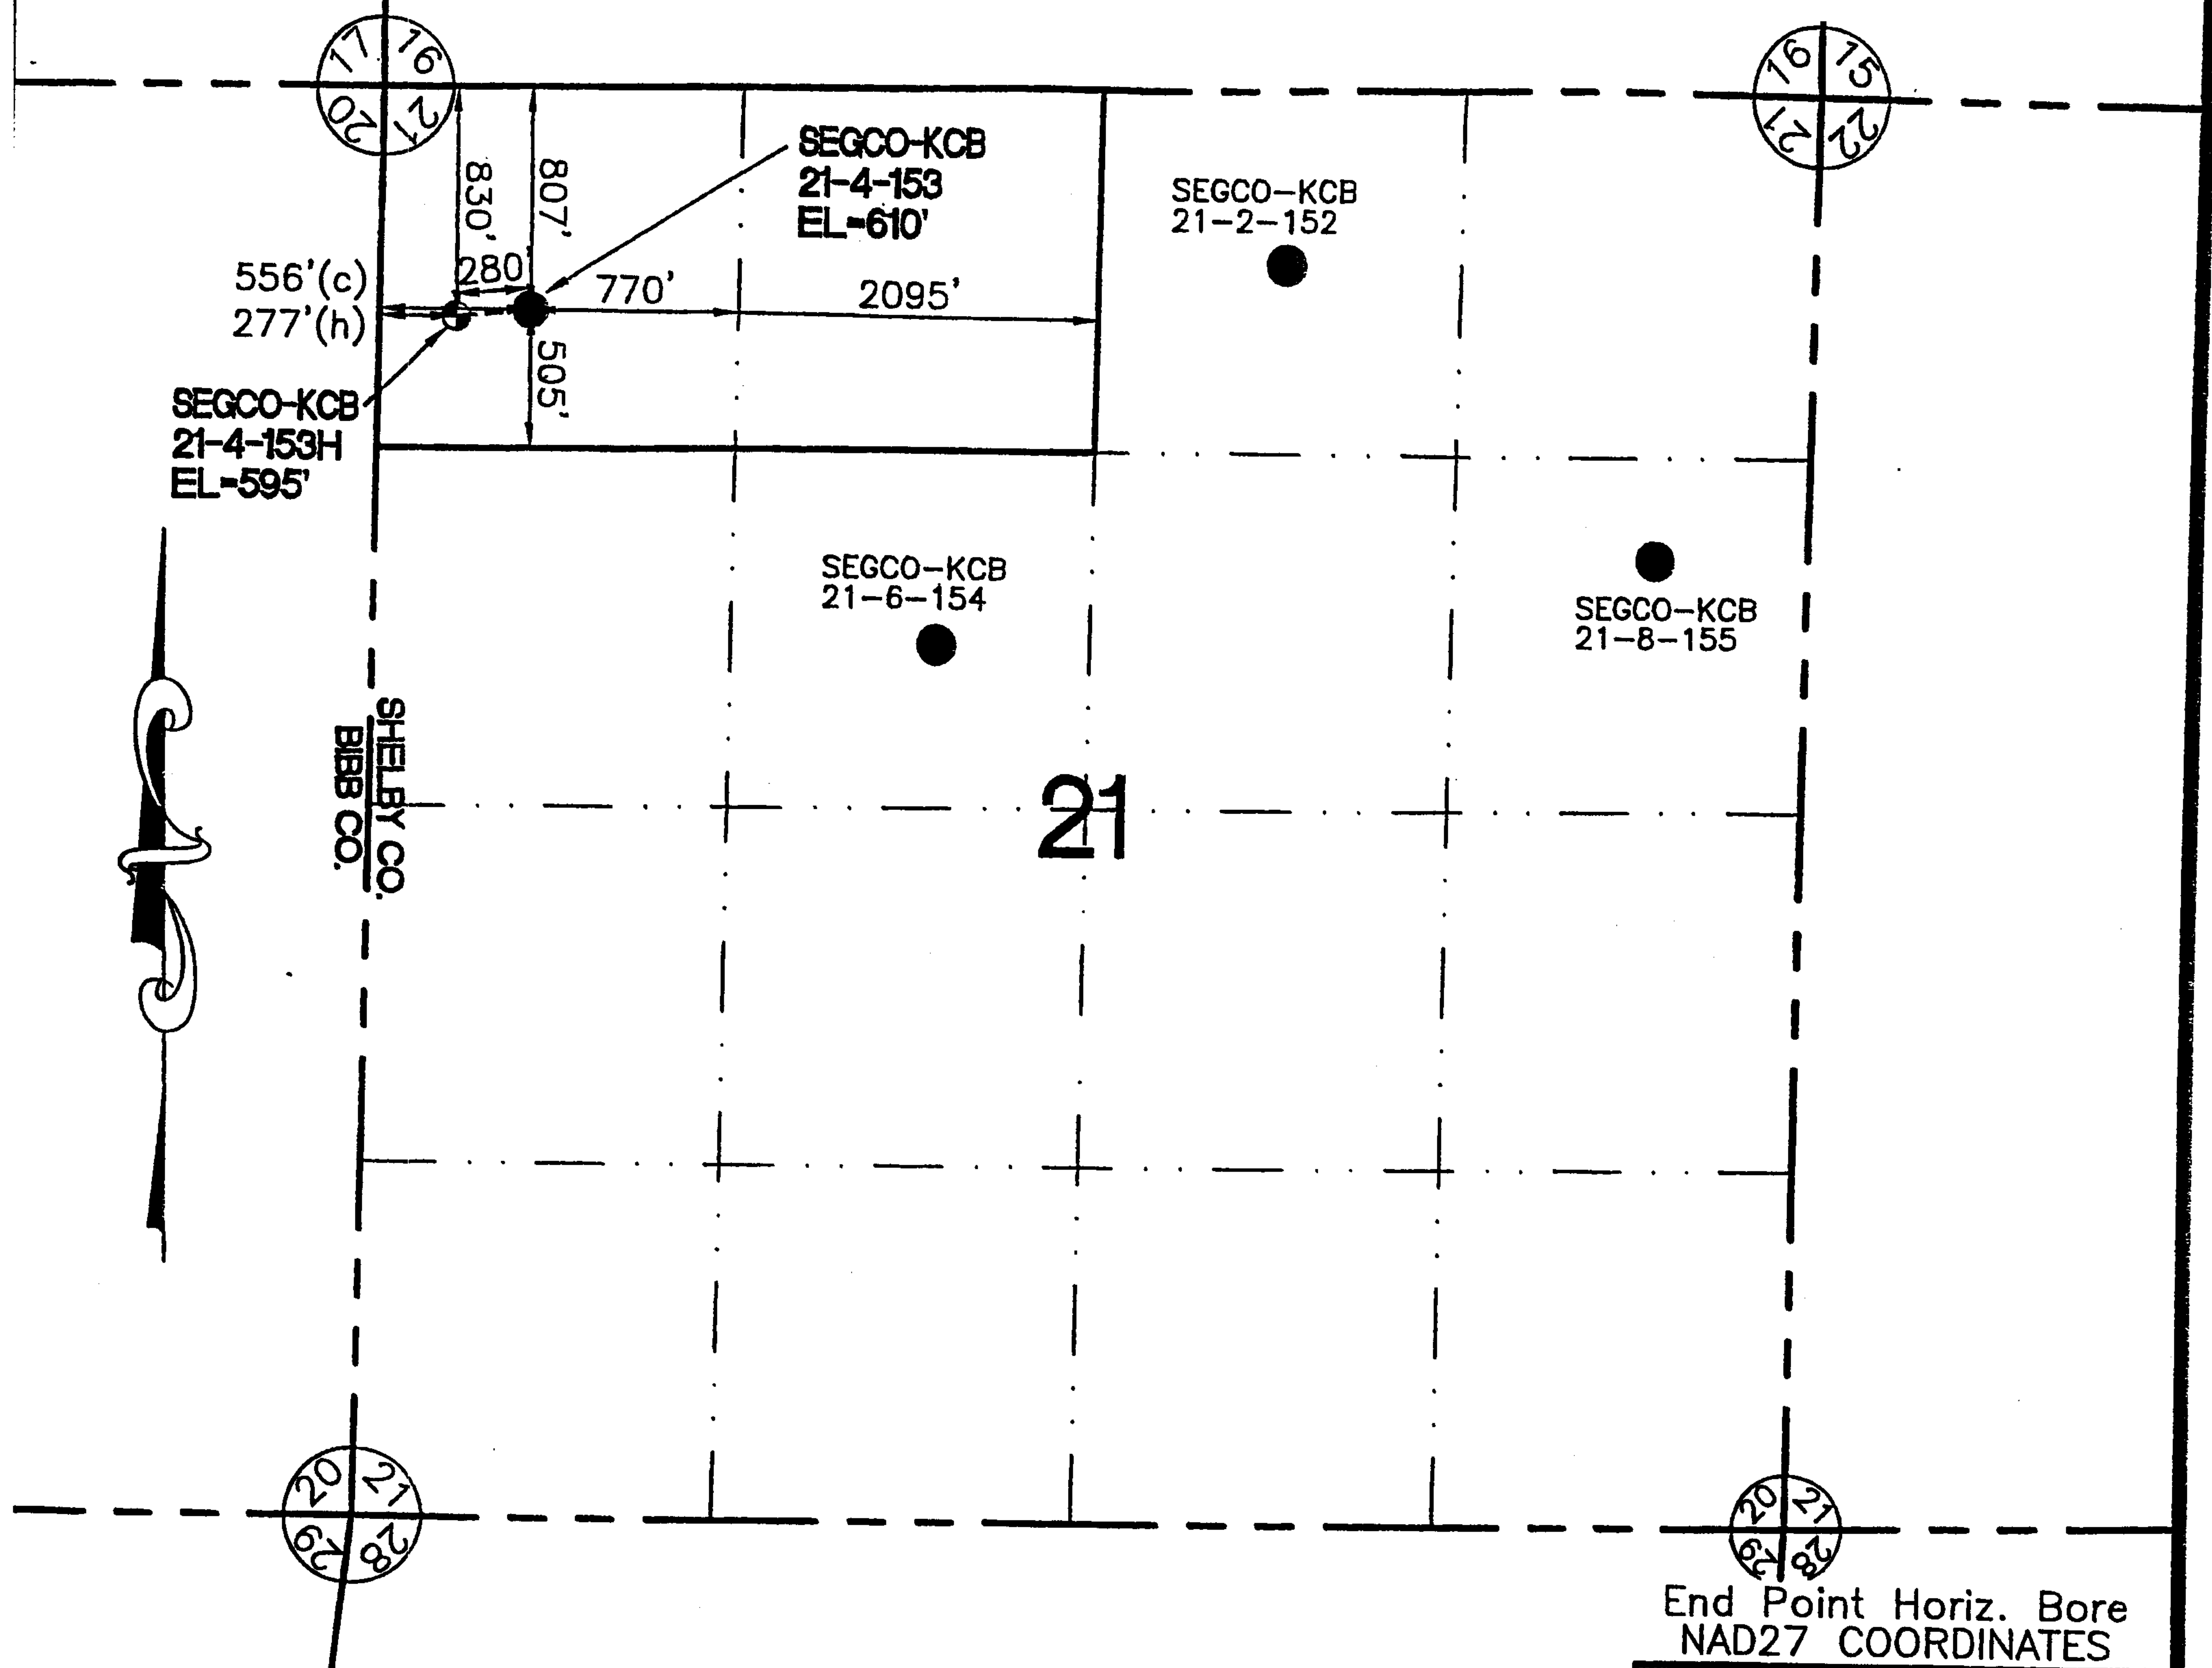

LEGEND:

- EXISTING OR PERMITTED WELL ○
- PROPOSED CAVITY WELL ●
- PLUGGED & ABANDONED WELL ✕
- PROPOSED HORIZONTAL WELL •

LOCATION: GURNEE FIELD

CAVITY WELL NAME: Segco-KCB 21-4-153

HORIZONTAL WELL NAME: Segco-KCB 21-4-153H

INIT BOUNDARY: N 1/2 - NW 1/4

MINERAL OWNER: Segco-KCB

SURFACE OWNER: Hawaii ERS Timberlands

Horizontal Well
NAD27 COORDINATES

LATITUDE: 33.11213
LONGITUDE: 86.96840
NORTHING: 1132416.66
EASTING: 662778.88

Cavity Well
NAD27 COORDINATES

LATITUDE: 33.11219
LONGITUDE: 86.96749
NORTHING: 1132442.02
EASTING: 663057.73

End Point Horiz. Bore
NAD27 COORDINATES

LATITUDE: 33.11265
LONGITUDE: 86.96113

CDX Gas, L.L.C.

200 CHASE PARK S, SUITE 100, HOOVER, AL 35244

Sequoia Project

DATE	DESCRIPTION	CHECKED BY
12/27/05	REV. PLAT AS PER CDX	E M H
01/04/06	ADDED END PT COORDS	E M H

DATE: 12/13/05 DRAWN BY: E M H FILE: CDX_PLT_13
SCALE: 1"=1000' CHECKED BY: S G F Job No.: 04-120

Faulkner Surveying

LICENSED PROFESSIONAL SURVEYORS

BOX 40270 / 1701 HOLT ROAD NORTHEAST / TUSCALOOSA, ALABAMA 35404 / (205) 553-8333

Exhibit "C"
(Acreage Summary)

Attached to and made a part of that certain Surface Use Agreement dated *May 18*, 2006 between JOHN HANCOCK LIFE INSURANCE COMPANY, CAHABA FORESTS, LLC AND HAWAII ERS TIMBERLAND, LLC, as Grantors, and CDX SEQUOYA, LLC and CDX GULF, LLC, as Grantees.

JOHN HANCOCK LIFE INSURANCE COMPANY	TOTAL ACRES	9.39
CAHABA FOREST, LLC	TOTAL ACRES	36.68
HAWAII ERS TIMBERLAND, LLC	TOTAL ACRES	4.89
COMBINED TOTAL ACRES		50.96

Exhibit "C"

Attached to and made a part of that certain Surface Use Agreement dated *May 18th,* 2006 between JOHN HANCOCK LIFE INSURANCE COMPANY, CAHABA FORESTS, LLC AND HAWAII ERS TIMBERLAND, LLC, as Grantors, and CDX SEQUOYA, LLC, and CDX GULF, LLC, as Grantees.

S-T-R	Facility	Width / Ft.	Length / Ft.	Acres
EXHIBIT "C" (1.) JOHN HANCOCK LIFE INSURANCE COMPANY				
S30-T21S-R4W	Segco Well # 30-13-196 Wellpad	200	200	0.92
S30-T21S-R4W	55' ROW	55	689	0.87
S30-T21S-R4W	Segco Well # 30-14-197 Wellpad	200	200	0.92
S30-T21S-R4W	55' ROW	55	937	1.18
S25-T21S-R4W	Segco Well # 25-09-198 Wellpad	200	200	0.92
S25-T21S-R4W	55' ROW	55	1862	2.35
S25-T21S-R4W	Segco Well # 25-15-199 Wellpad	200	200	0.92
S25-T21S-R4W	55' ROW	55	241	0.30
S9-T22S-R4W	GSPC-Segco Well # 09-08-35 Wellpad	200	200	0.92
S9-T22S-R4W	55' ROW	55	74	0.09
Total Acres				9.39

S-T-R	Facility	Width / Ft.	Length / Ft.	Acres
EXHIBIT "C" (2.) CAHABA FORESTS, LLC				
S31-T21S-R3W	55' ROW	55	879	1.11
S31-T21S-R3W	55' ROW	55	709	0.90
S35-T21S-R4W	Segco-KCB Well # 35-16-42 Wellpad	200	200	0.92
S35-T21S-R4W	55' ROW	55	141	0.18
S36-T21S-R4W	55' ROW	55	1009	1.27
S36-T21S-R4W	55' ROW	55	831	1.05
S36-T21S-R4W	Segco-KCB Well # 36-13-34 Wellpad	200	200	0.92
S36-T21S-R4W	55' ROW	55	1431	1.81
S36-T21S-R4W	55' ROW	55	91	0.11
S1-T22S-R4W	Segco-KCB Well # 01-02-200 Wellpad	200	200	0.92
S1-T22S-R4W	Segco-KCB Well # 01-06-201 Wellpad	200	200	0.92
S1-T22S-R4W	55' ROW	55	84	0.11
S1-T22S-R4W	Segco-KCB Well # 01-10-202 Wellpad	200	200	0.92
S1-T22S-R4W	55' ROW	55	1221	1.54
S1-T22S-R4W	Segco-KCB Well # 01-14-203 Wellpad	200	200	0.92
S1-T22S-R4W	55' ROW	55	1048	1.32
S01-T22S-R4W	Segco-KCB Well # 01-16-204 Wellpad	200	200	0.92
S01-T21S-R3W	55' ROW	55	2386	3.01
S02-T22S-R4W	Segco-KCB Well # 02-11-205 Wellpad	200	200	0.92
S02-T22S-R4W	55' ROW	55	1383	1.75
S02-T22S-R4W	Segco-KCB Well # 02-14-206 Wellpad	200	200	0.92
S02 & 11-T22S-R4W	55' ROW	55	2691	3.40
S03-T22S-R4W	Segco-KCB Well # 03-16-53 Wellpad	200	200	0.92
S03 & 10-T22S-R4W	55' ROW	55	1100	1.39
S10-T22S-R4W	Segco-KCB Well # 10-01-96 Wellpad	200	200	0.92
S10-T22S-R4W	55' ROW	55	1681	2.12
S10-T22S-R4W	Segco-KCB Well # 10-08-97 Wellpad	200	200	0.92
S11-T22S-R4W	Segco-KCB Well # 11-02-58 Wellpad	200	100	0.46
	Segco-KCB Well # 11-02-58H Wellpad	400	450	4.13
Total Acres				36.68

S-T-R	Facility	Width / Ft.	Length / Ft.	Acres
EXHIBIT "C" (3.) Hawaii ERS Timberland, LLC				
S21-T22S-R4W	Segco-KCB Well # 21-04-153 Wellpad	200	100	0.46
	Segco-KCB Well # 21-04-153H Wellpad	400	430	3.95
S21-T22S-R4W	55' ROW	55	377	0.48
Total Acres				4.89