

W.E. # 61700-08-0059-5(2005)

IN NW 1/4 of NE 1/4 of Section
26, Township 21 South, Range
3 West, Shelby County,
ALABAMA

STA 14 + 12
to
STA 14 + 42

PLANTATION PIPE LINE COMPANY

SERVING THE SOUTHEAST SINCE 1940

File Ref No. 10.2.2.3.10
AL ML R/W Section 10B
Plot# 29

70182096

20070517000229690 1/3 \$17.50
Shelby Cnty Judge of Probate, AL
05/17/2007 10:00:48AM FILED/CERT

October 25, 2006

Mr. Jerry D. Roberson
Alabama Power Company
600 North 18th Street
Post Office Box 2641
Birmingham, AL 35291

**RE: W.E. #61700-08-0059-5 (2005), Proposed Overhead Distribution Line
Crossing in Shelby County, Alabama.**


Dear Mr. Roberson:

Plantation Pipe Line Company has inspected the area located in Section 26, Township 21 South, Range 3 West, Shelby County, Alabama, along with referenced drawings pertaining to this crossing. After inspecting the area and reviewing the drawings, we find them to be in compliance with our crossing specifications. Therefore, please consider this letter as authorization to construct, operate, and maintain the above referenced transmission line.

Please note Plantation requires **48 hours advance notice** prior to the actual work being performed. This is necessary so that a Plantation representative may be present while the work is in progress.

Plantation Pipe Line appreciates your cooperation and if you have any questions, please contact Ross Williams at 205-663-8844 or John Adams at 205-663-8848.

Sincerely,

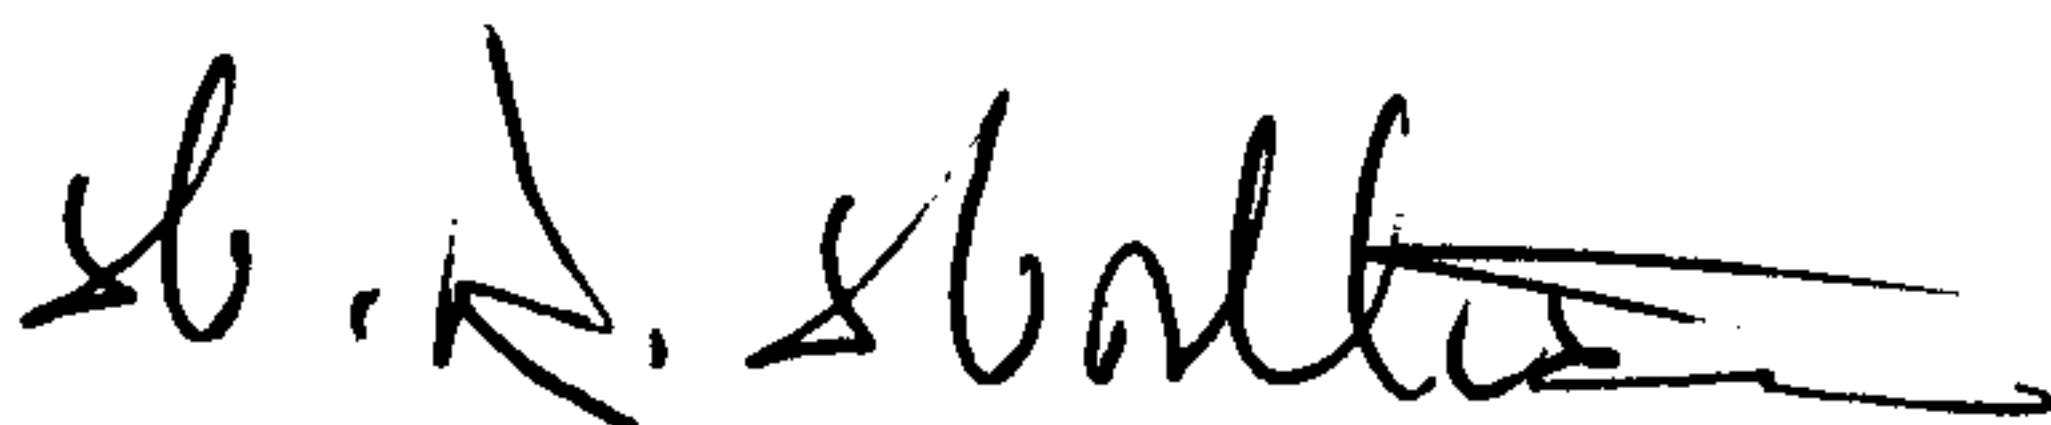

W.R. Williams
O & M Supervisor

Shelby County, AL 05/17/2007
State of Alabama

Deed Tax: \$.50




P.O. BOX 489, Helena, AL 35080
900 Shelby Co. Hwy. 52 East, Helena, AL 35080

Dig Safely

SKETCH OF PROPOSED WORK — SIMPLIFIED W. E.


90182096

Customer SILVERCREEK		Location HWY 119		Agreed Serv. Date		Estimate No. 61700-08-00595	
Division POWER DELIVERY		District METRO-SOUTH		Town ALABASTER		Date 3-29-06	
County SHELBY	Section 26	Township 21S	Range 3W	Add'l Info (NW 1/4 & NE 1/4)			
Acquisition Agent	Date R/W Assigned	Date R/W Cleared	Map Reference		LOC	Transformer Loading	

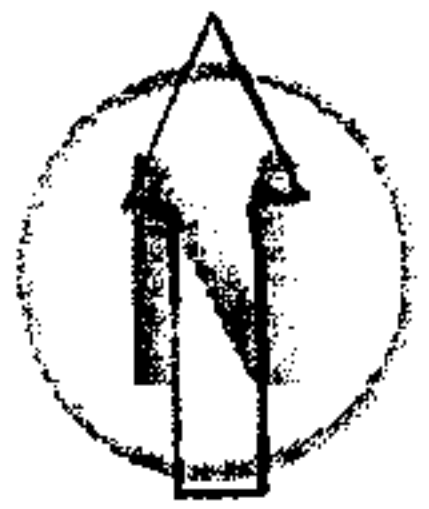

PROPOSED OVERHEAD POWER LINE
CROSSING PLANTATION PIPE LINE
IN ALABASTER AL

SHELBY COUNTY - SEC 26 - T21S - R3W

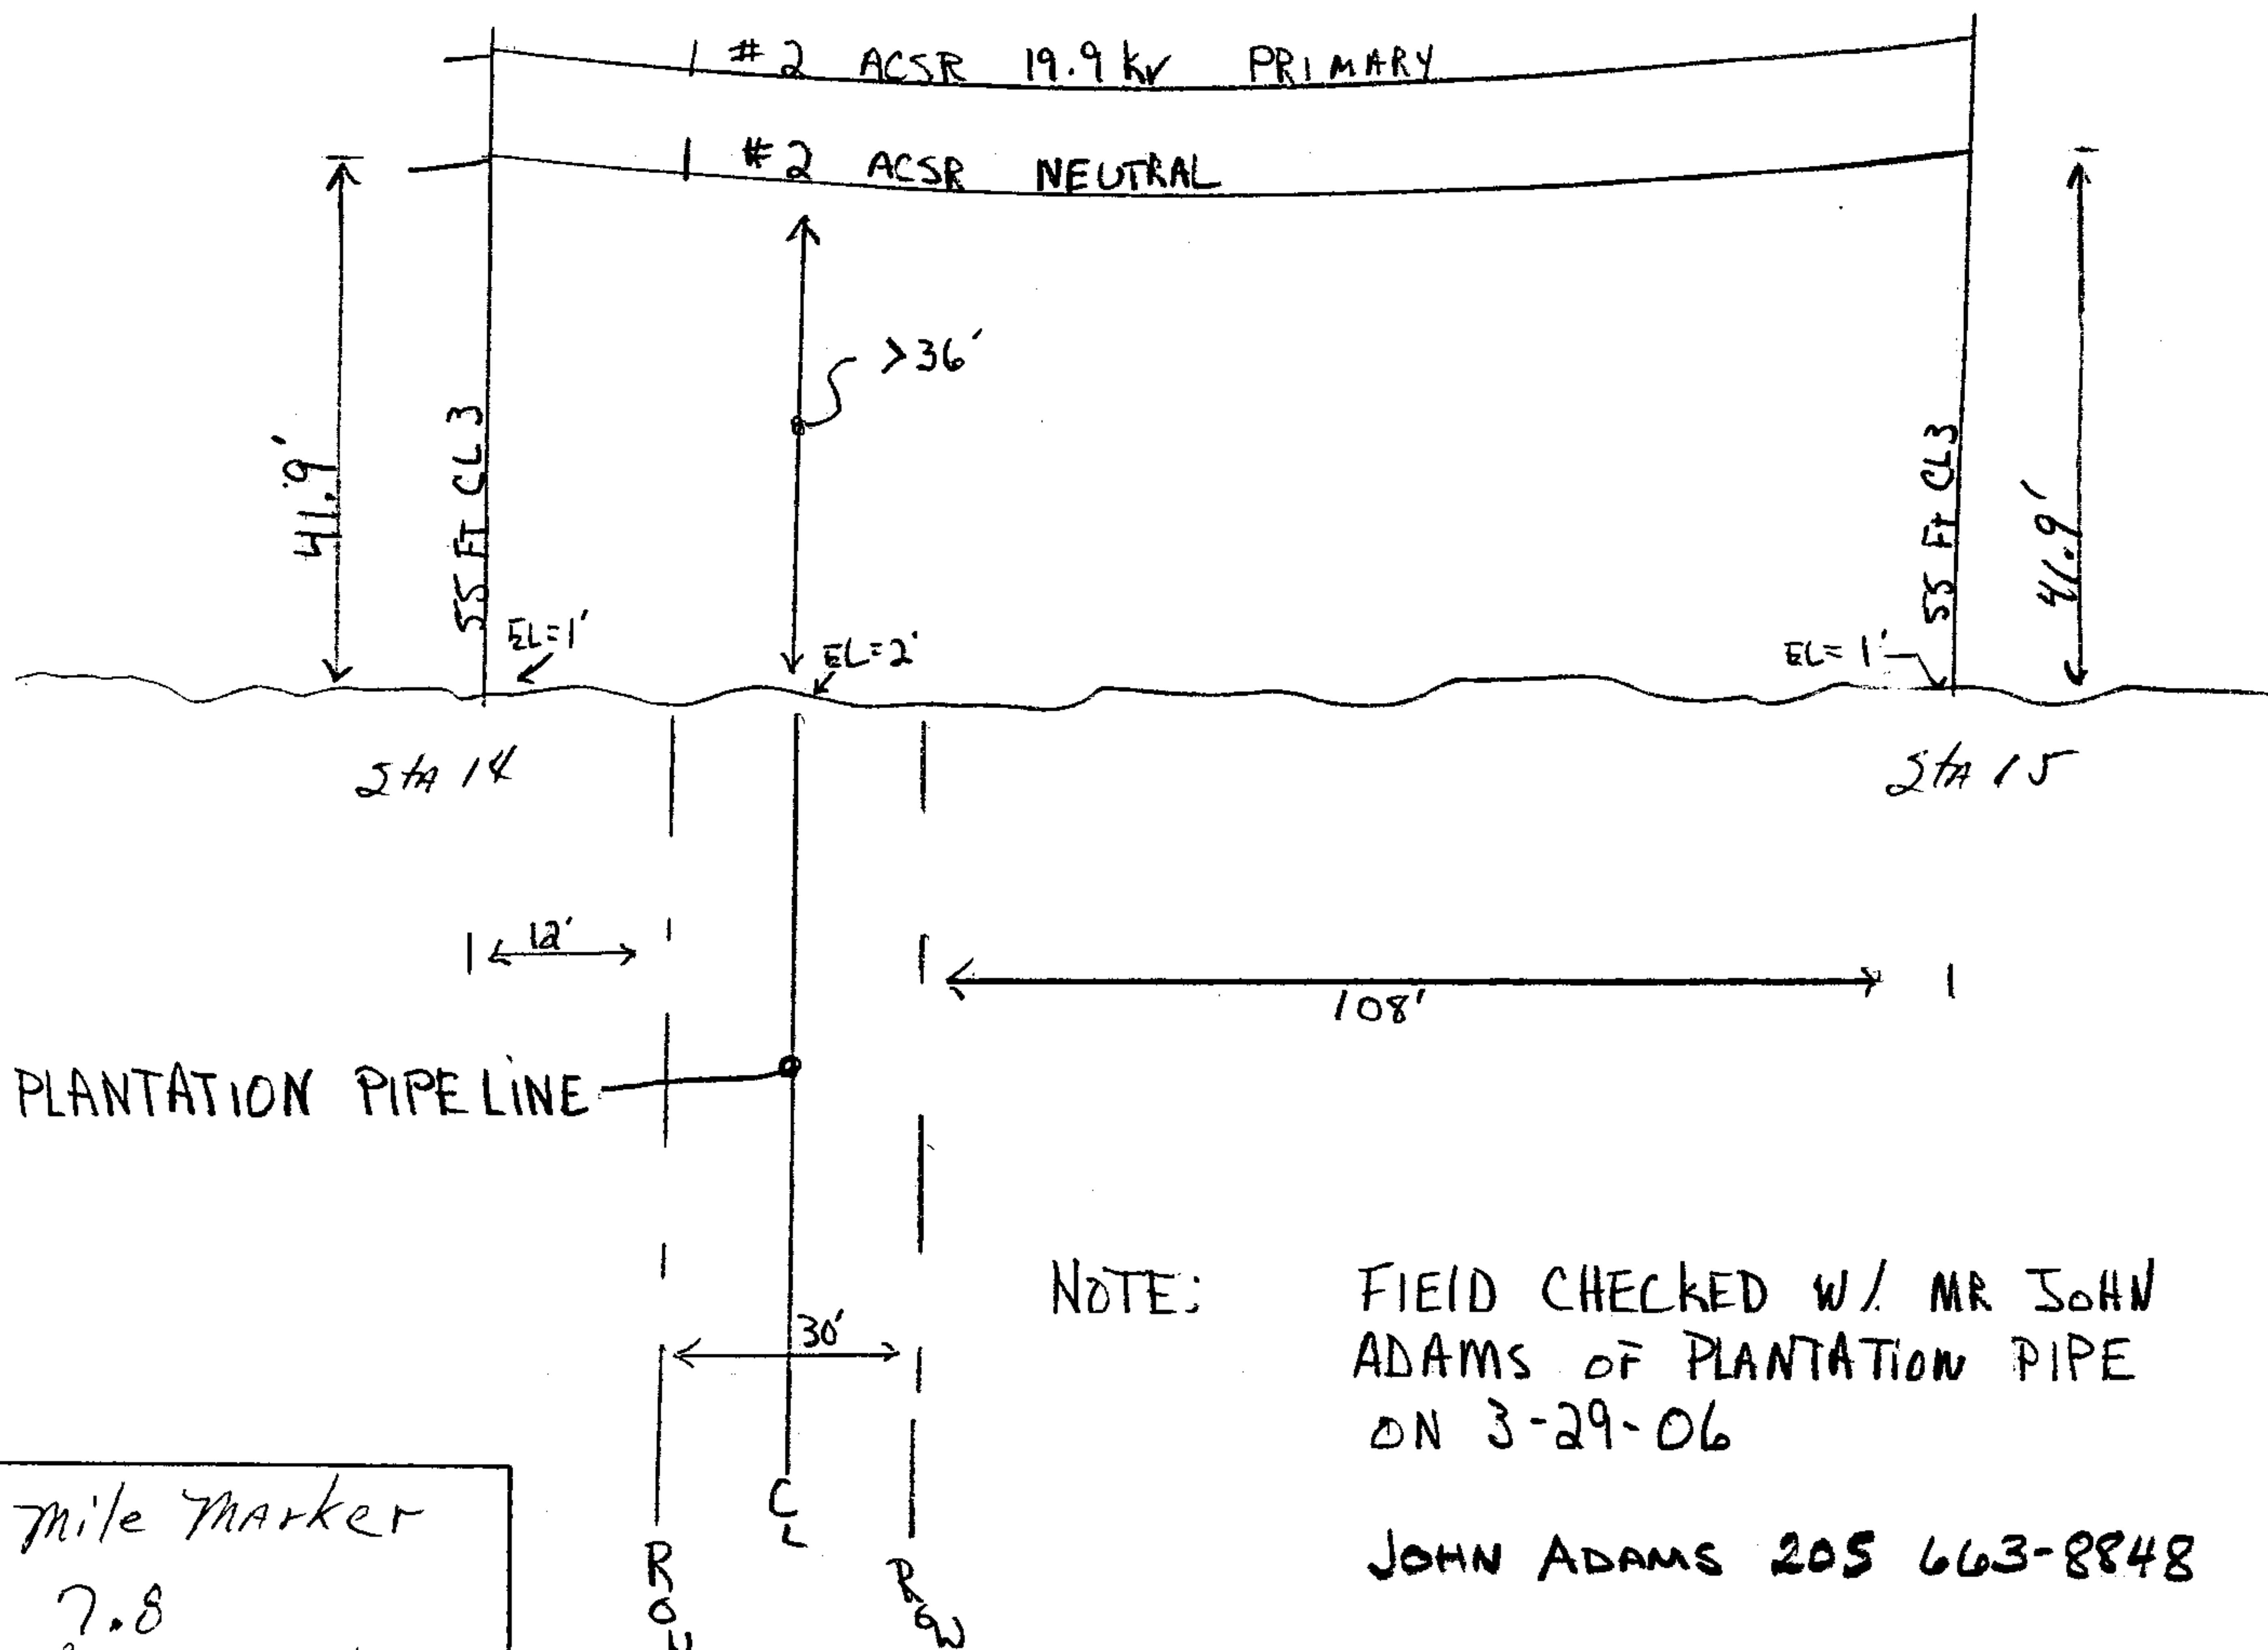

NOTE:

FIELD CHECKED W/ MR JOHN
ADAMS OF PLANTATION PIPE
ON 3-29-06

JOHN ADAMS 205 663-8848



20070517000229690 2/3 \$17.50
Shelby Cnty Judge of Probate, AL
05/17/2007 10:00:48AM FILED/CERT

Voltage	
Pri	Sec.
PHONE CO.	
Co. Name	
CATV CO.	
Co. Name	
ACCESSIBLE	
TREE CREW	
ROCK HOLE	
PERMITS REQ'D	
R/W	
CITY	
COUNTY	
STATE	
MISSALL #	
OTHER	
SCALE	
Ft. Per Inch	


Cnst. Completed By

Date

70182096

SECTIONALIZING SKETCH


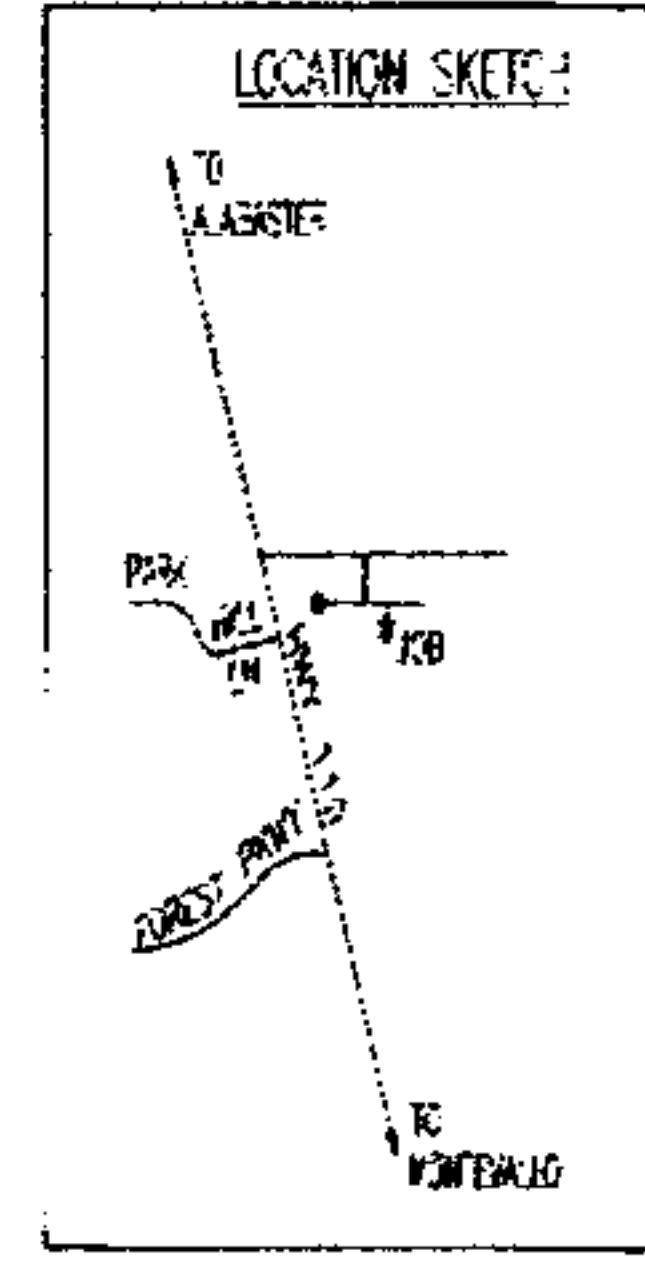




20070517000229690 3/3 \$17.50
Shelby Cnty Judge of Probate, AL
05/17/2007 10:00:48AM FILED/CERT