

To Whom It May Concern

Subject: Encroachment - Shelby County
Section 24 - Township 20 South - Range 2 West
SE of NE.

Hickey Land Surveying, Inc., Sylacauga, AL survey dated June 4, 2007 same as Ray & Gilliland, Sylacauga, AL survey dated 12/04 and 1/05 revised 3/05.

Hickey Land Surveying cut out and flagged lines again and also placed metal T-posts periodically along subject boundary.

Copy of Hickey Land Survey dated June 4, 2007 attached. The purpose re-verify public notice of encroachment located in SE of NE given via legal recorded encroachment notice Shelby County - 8/31/05.

Gail Owen

Shelby County
State of Alabama


The above named Gail Owen is personally known to me and signed the above before me this ________, 2007.

Slevel Bardley

Notary Public

My commission expires on My Commission Expires 01-10-2010

Ray & Gilliland survey with encroachment notice was recorded in Shelby County Probate Office 8/31/05.

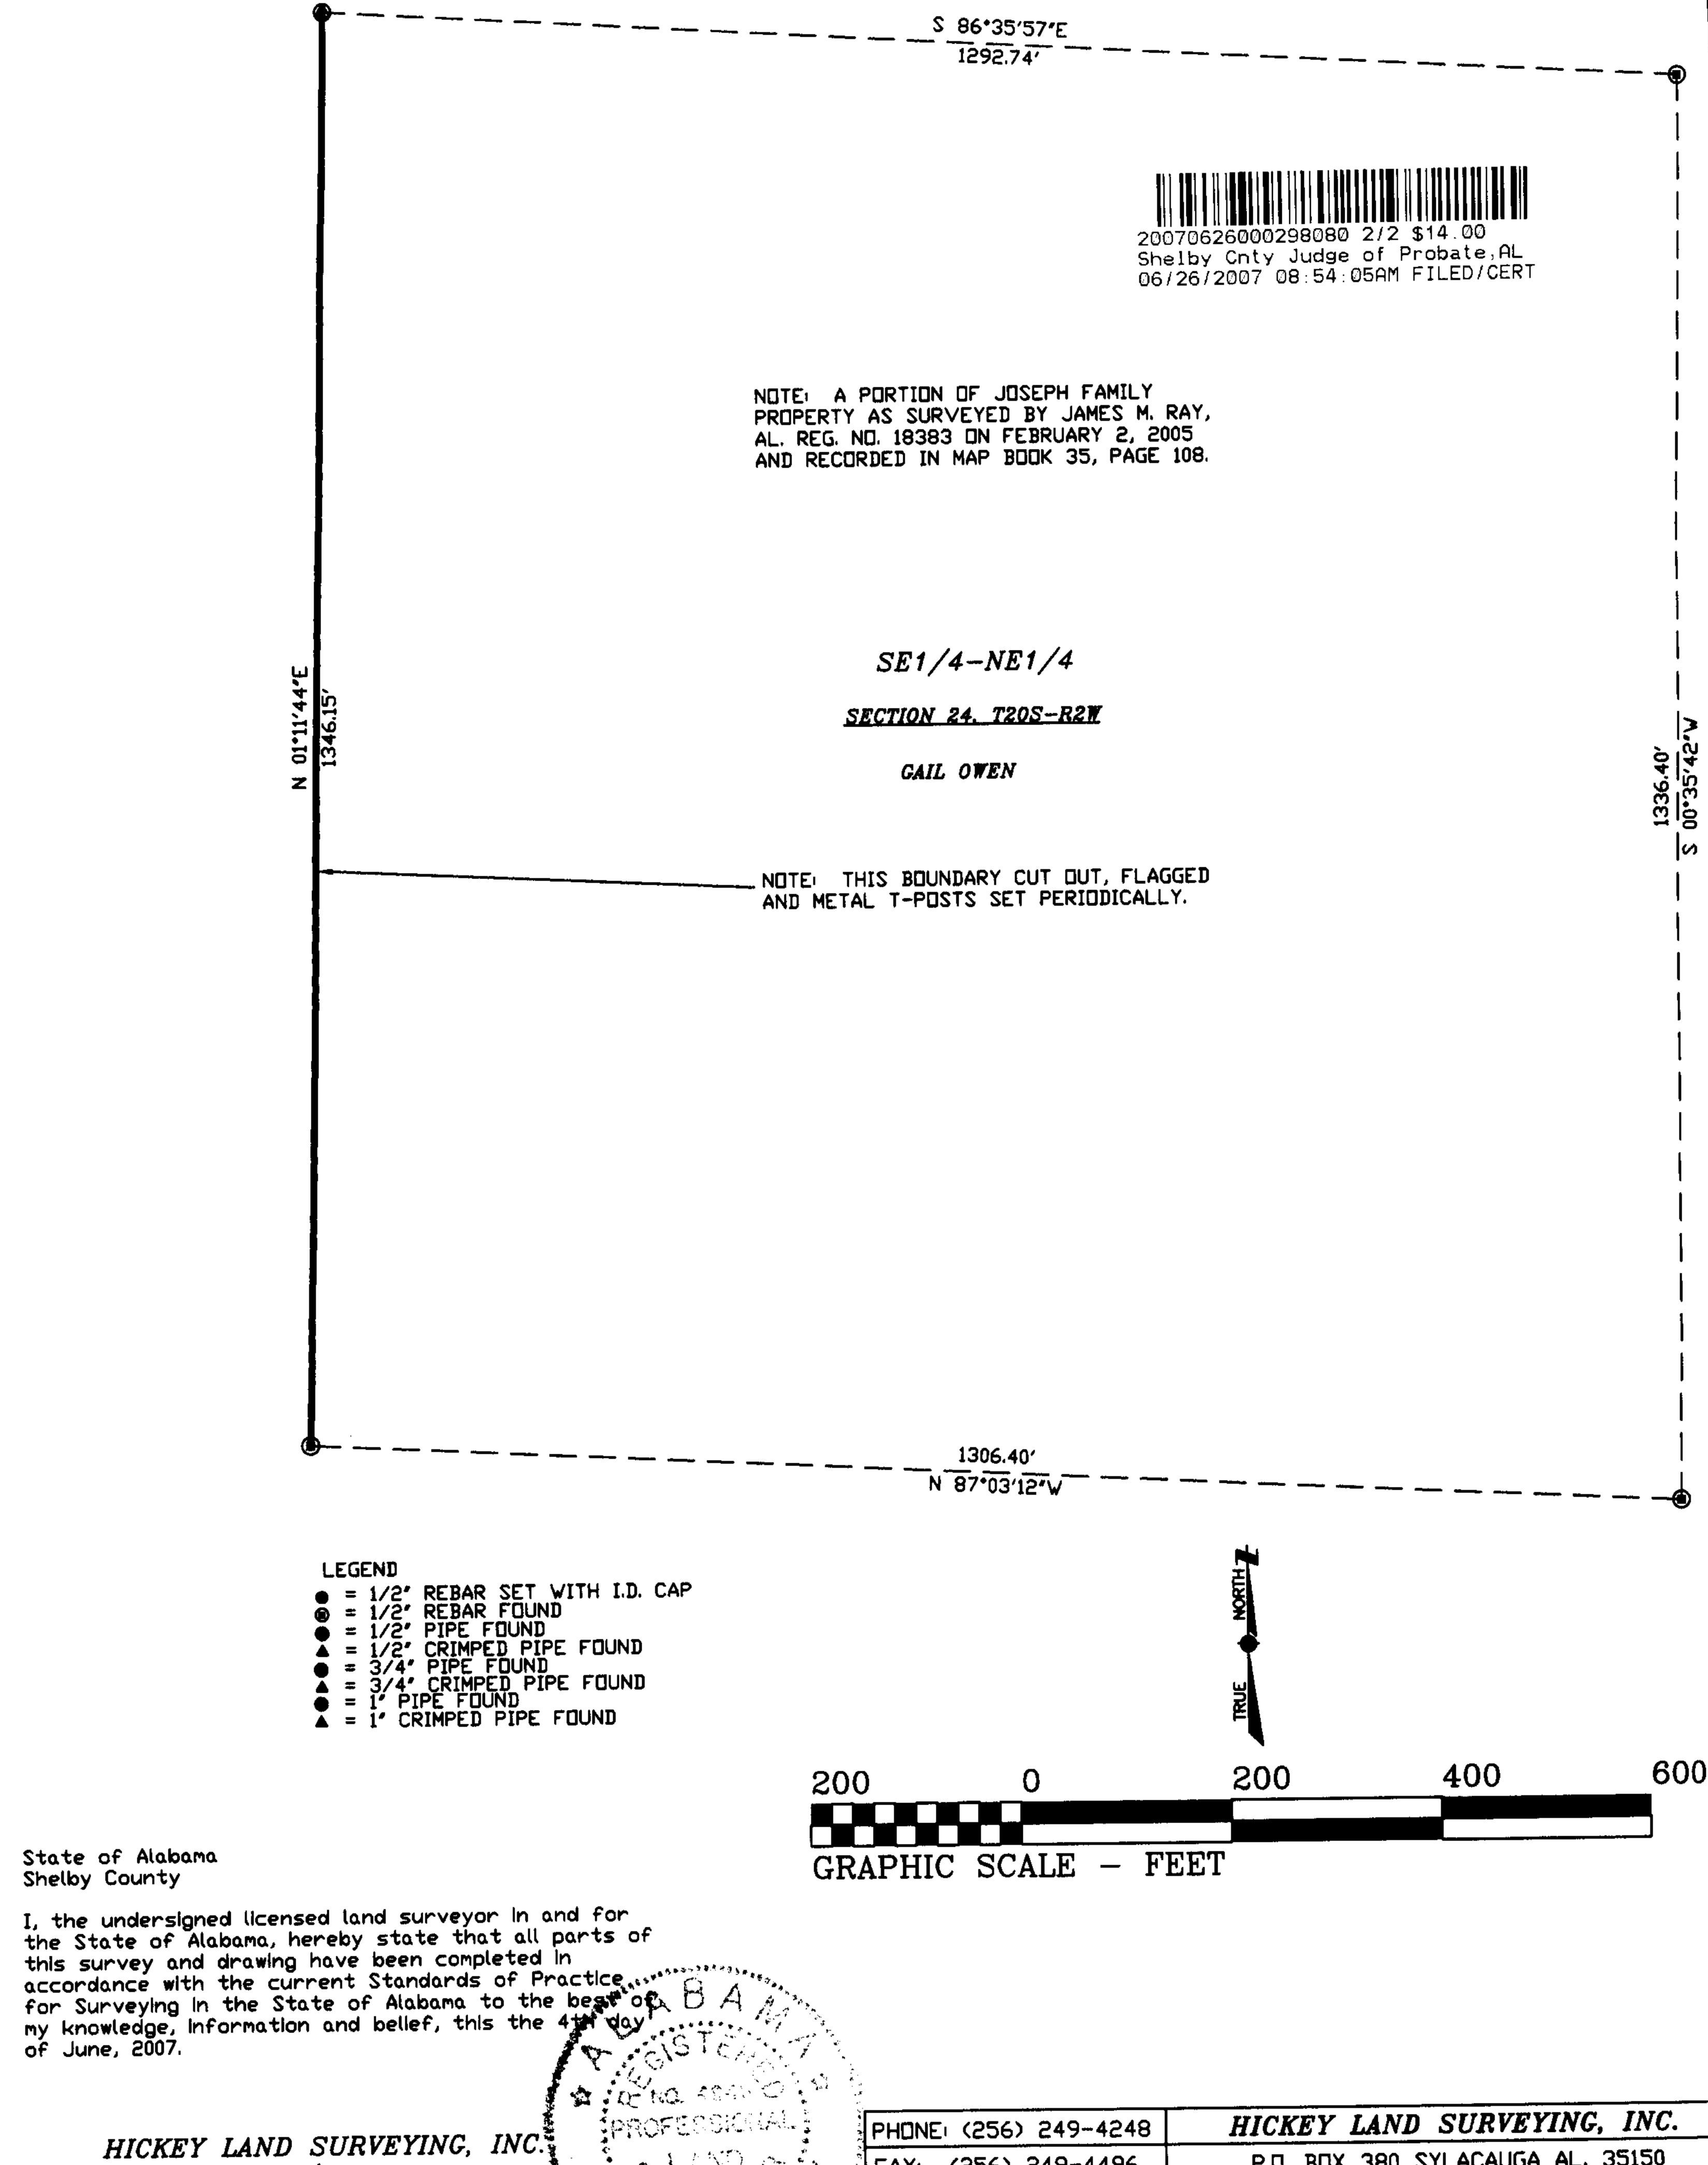

4848 L.S.

AL. REG. NO.

P.O. BOX 380 SYLACAUGA AL. 35150 (256) 249-4496 FAX JOB NO. SCALE DATE FIELD DATA H07085 2007-H-107 1" = 200' JUNE 4, 2007 DRAWING BY M.M.C. SPECIAL PURPOSE TYPE SURVEY CHECKED BY: S.W.H.