

\$500.00
25

AN EASEMENT
FOR THE CONSTRUCTION, OPERATION, AND MAINTENANCE
OF UTILITIES BY THE CITY OF CALERA

This EASEMENT, executed this 14 day of June, 2006, for the construction, operation, and maintenance of utilities with appurtenances, by The City of Calera, hereinafter called the OWNER across the property of the LANDOWNER, Calera Southeast Inc., as shown on the attached sketch, is granted by the LANDOWNER to the OWNER for valuable considerations, the receipt and sufficiency of which are acknowledged by the LANDOWNER, for himself, and his heirs, executors, successors, and assigns.

One permanent easement, to go with the land to allow the OWNER, its employees and agents to construct, operate, repair, and maintain the OWNER'S utilities including the right of access by the OWNER, its employees and agents, or officials, and necessary related equipment. Included is the right to uncover the utilities, with the obligation to leave the LANDOWNER'S property in good repair after completion of any repair to the utilities.

The easement is described as follows:

Located in the City of Calera, Shelby County, Alabama a 20-foot wide utility easement lying east of and parallel to the east easement line of Alabama Power Company and west of the most easterly line of said property as shown on the attached sketch.

Executed the date above in four copies.

LANDOWNER:

By:

[Signature]
Representative for
Calera Southeast Inc.

WITNESS:

By:

[Signature]

For the City of Calera

By:

[Signature]
George W. Roy, Mayor

WITNESS:


By:

[Signature]
Linda Steele, City Clerk

Recorded the _____ day of _____, 2006 in Deed Book _____ Page _____,
Of public records of Shelby County, Alabama.

Parcel I.D. No. 28-5-21-1-003-011.000

20080207000052230 1/2 \$15.00
Shelby Cnty Judge of Probate, AL
02/07/2008 03:26:46PM FILED/CERT

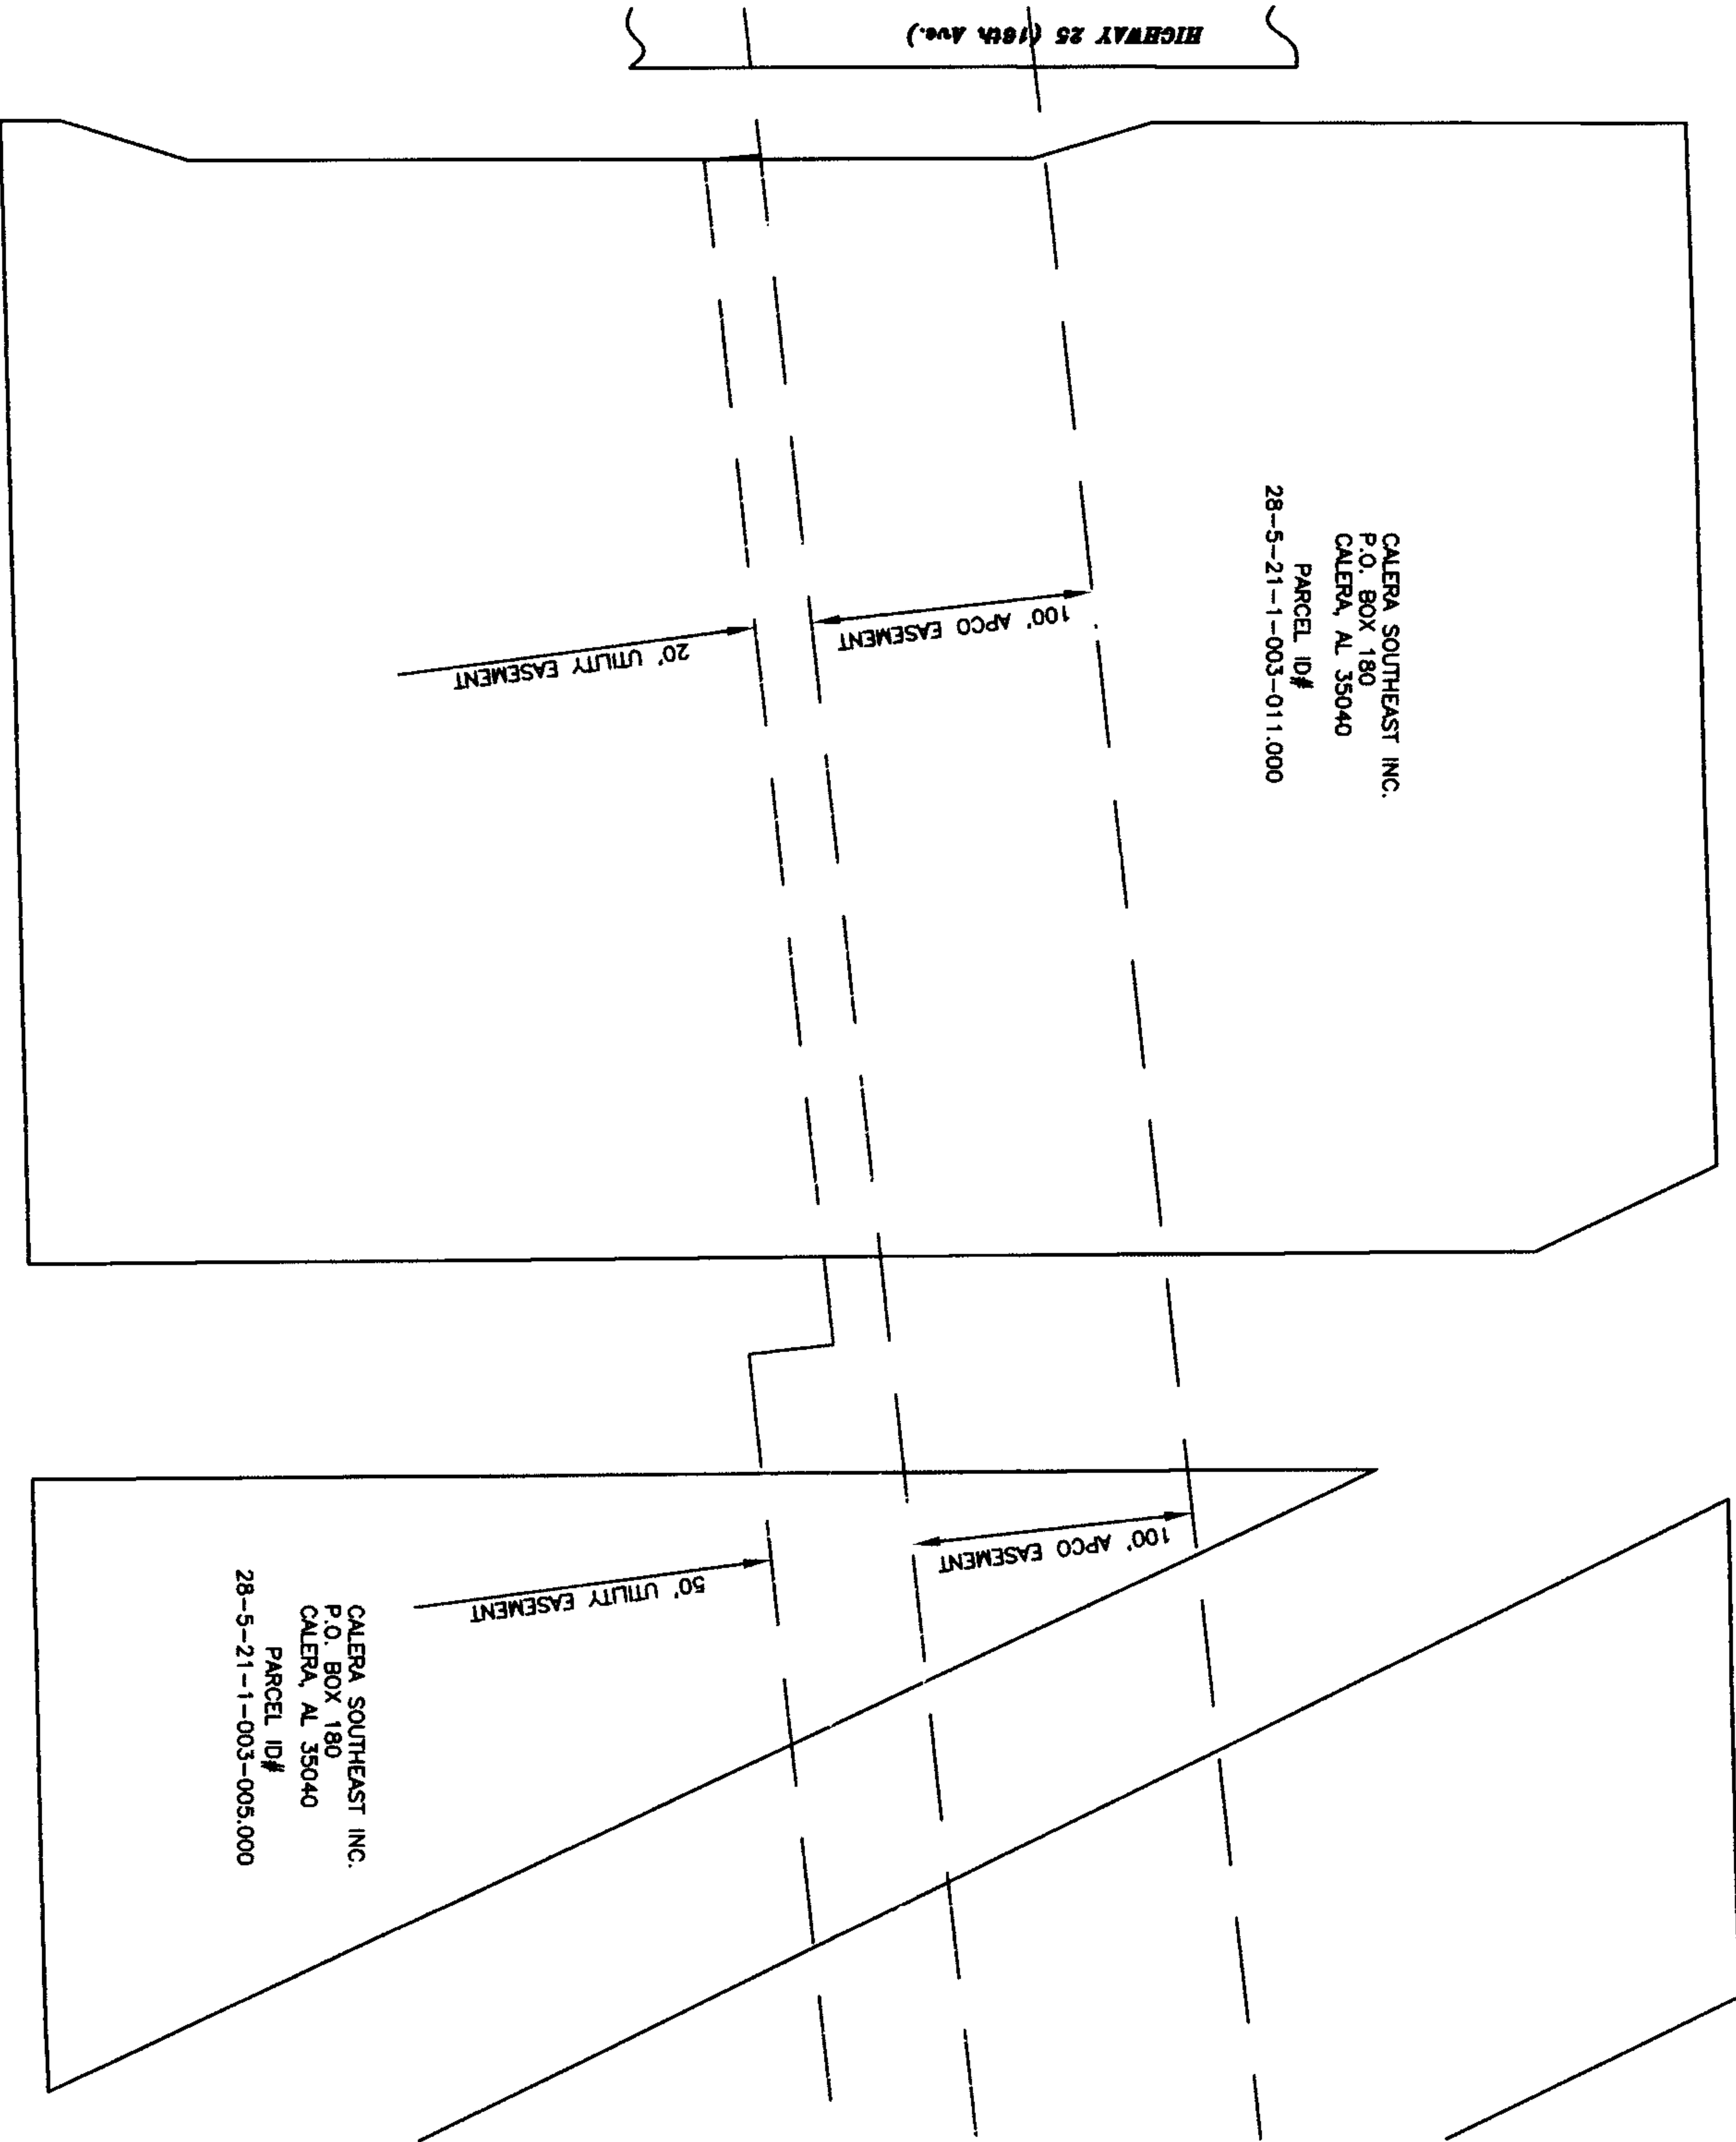

GRAPHIC SCALE
 1" = 100'



20080207000052230 2/2 \$15.00
 Shelby Cnty Judge of Probate, AL
 02/07/2008 03:26:46PM FILED/CERT

CALERA
 ALABAMA

CITY OF CALERA
 ENGINEERING DEPARTMENT
 1070 10TH STREET
 CALERA, ALABAMA 35040
 PHONE (205) 668-3614 FAX (205) 668-3621