

PERMANENT EASEMENT DEED

E-24

PID 22 1 12 0 000 003.003

STATE OF ALABAMA)
SHELBY COUNTY)

ROXANNE G. WILKE & STANLEY L. WILKE

KNOW ALL MEN BY THESE PRESENTS: That for and in consideration of the sum of **(\$2,784.00)** cash in hand paid by Shelby County, the receipt whereof is hereby acknowledged, we, the undersigned (Grantors), do hereby grant, bargain, and convey unto the Shelby County (Grantee), its agents, successors, and assigns a permanent easement and right of ingress and egress to and from, also over and across a strip of land for the purpose of constructing, operating, maintaining and repairing water mains, pipes, water meters, with appurtenances and the right to install and maintain other utilities at the sole discretion of the Grantee. Said strip of land being located within the property of the undersigned Grantors as described in **Instrument Number 2002-626830**, in the Office of the Judge of Probate, Shelby County, Alabama said strip being more particularly described as follows:

A 20 foot wide utility easement for a water line lying 10 feet from either side of the centerline of the water pipe as installed in the field which lies in the SW ¼ of Section 12, Township 21 South, Range 2 West, and is situated in Shelby County, Alabama, being more particularly described as follows:

Commencing from the NE corner of said recorded parcel, proceed in a Westerly direction for 520 feet, more or less, along the North property line of said recorded parcel. Thence turn right 52°, more or less, and proceed in a Northwesterly direction for 339 feet, more or less. Thence turn left 53°, more or less, and proceed in a Westerly direction along the North property line of said recorded parcel for 257 feet, more or less. Thence turn left 16°, more or less, and proceed in a Southwesterly direction along the North property line of said recorded parcel for 150 feet, more or less. Thence turn left 11°, more or less, and proceed in a Southwesterly direction along the North property line of said recorded parcel, for 168 feet, more or less, to the point of beginning of centerline of the following described easement. From the point of beginning, turn left 61° and proceed in a Southerly direction for 342 feet, more or less, generally parallel with the existing edge of pavement of Shelby County Highway 331, being not more than 70 from the existing edge of pavement of Shelby County Highway 331, and less and except that portion in the Right of Way of Shelby County Highway 331, ending at the South property line of said recorded parcel. The approximate alignment and orientation of easement is as shown on the attached Exhibit A. Said easement contains 0.16 acres, more or less.

The Grantee shall have the right and privilege of a perpetual use of said lands for such public purpose, together with all rights and privileges necessary or convenient for the full use and enjoyment thereof, including the right to cut and keep clear all trees, undergrowth and other obstructions from said strip and on the lands of the undersigned adjacent to said strip when deemed reasonably necessary for the avoidance of danger in and about said public use of said strip.

The Grantee shall have free access, ingress and egress to and from said land over and across adjacent lands of Grantor(s) for the purposes herein mentioned, and the Grantor(s) shall erect no structures on the portion of the land above described within the width of said easement, or do any act or thing which would in any way interfere with, damage, place at risk or pose future risk or possible risk to the mains, pipes, or appurtenances installed or to be installed within the width of said easement or interfere with the right of the Grantee to enter upon said land at any time for the purposes heretofore expressed and to have immediate access to all mains, pipes, and appurtenances.

The Grantee shall also have the right to temporarily place dirt and materials on adjacent lands of the Grantor(s) for the purposes heretofore expressed. Any and all disturbed areas within said easement will be put back to match adjacent natural ground and a suitable grass mixture for the season shall be applied.

Grantee agrees to leave the property substantially as found upon commencement of construction on said easement but is not required to improve said property beyond its original state and condition, subject to grassing and grading as described herein. Grantor(s) covenant that they have good and merchantable title to said property and good right to convey this easement.

In consideration of the benefit of the property of the undersigned by reason of the construction of said improvement, the undersigned hereby release the Grantee, its agents, successors, and assigns, from all damages present or prospective to the property of the undersigned arising or resulting from the construction, maintenance and repair of said premises and repair of said water line and the undersigned do hereby admit and acknowledge that said improvement, if and when constructed, will be a benefit to the property of the undersigned.

IN WITNESS WHEREOF, the undersigned have hereunto set their hands and seals, all on this 31st day of March, 2008.

By: Roxanne G. Wilke
Roxanne G. Wilke
Authorized Representative

By: Stanley L. Wilke
Stanley L. Wilke
Authorized Representative

WITNESSES:

[Signature] [Signature]

STATE OF Alabama
Jefferson COUNTY

I, the undersigned, a Notary Public in and for the said state-at-large, do hereby certify that, Roxanne G. Wilke whose name is signed to the foregoing certificate as Grantor, and who is known to me, acknowledged before me, on this date that after being duly informed of the contents of said certificate, do execute the same voluntarily as such individual with full authority thereof.

Given under my hand and seal this the 31st day of March, 2008.

Patricia M. Logan
Notary Public for the State of Alabama
My commission expires 5/1/2011

STATE OF Alabama
Jefferson COUNTY

I, the undersigned, a Notary Public in and for the said state-at-large, do hereby certify that, Stanley L. Wilke whose name is signed to the foregoing certificate as Grantor, and who is known to me, acknowledged before me, on this date that after being duly informed of the contents of said certificate, do execute the same voluntarily as such individual with full authority thereof.

Given under my hand and seal this the 31st day of March, 2008.


Patricia M. Logan
Notary Public for the State of Alabama
My commission expires 5/1/2011




GRAPHIC SCALE
(IN FEET)

LEGEND

- PROPERTY LINE
- ▨ PROPOSED EASEMENT
- EXISTING APCO EASEMENT
- APCO OVERHEAD POWER

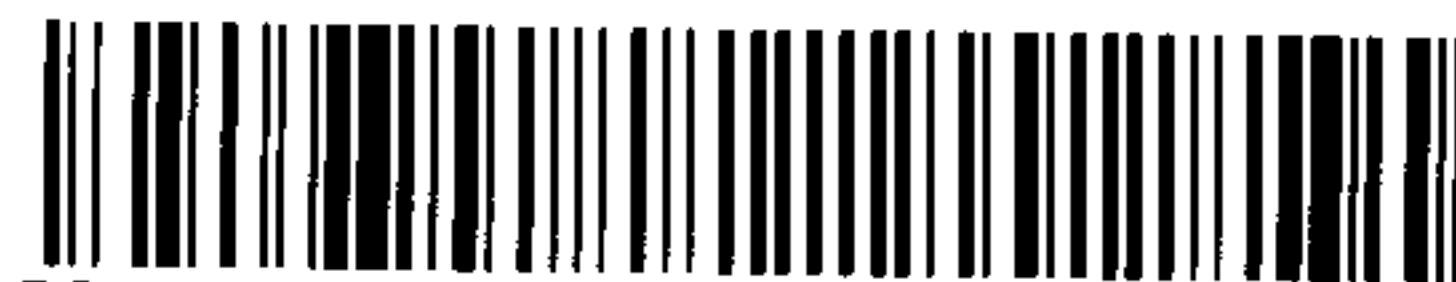

20080404000137240 4/4 \$.00
Shelby Cnty Judge of Probate, AL
04/04/2008 09:44:34AM FILED/CERT

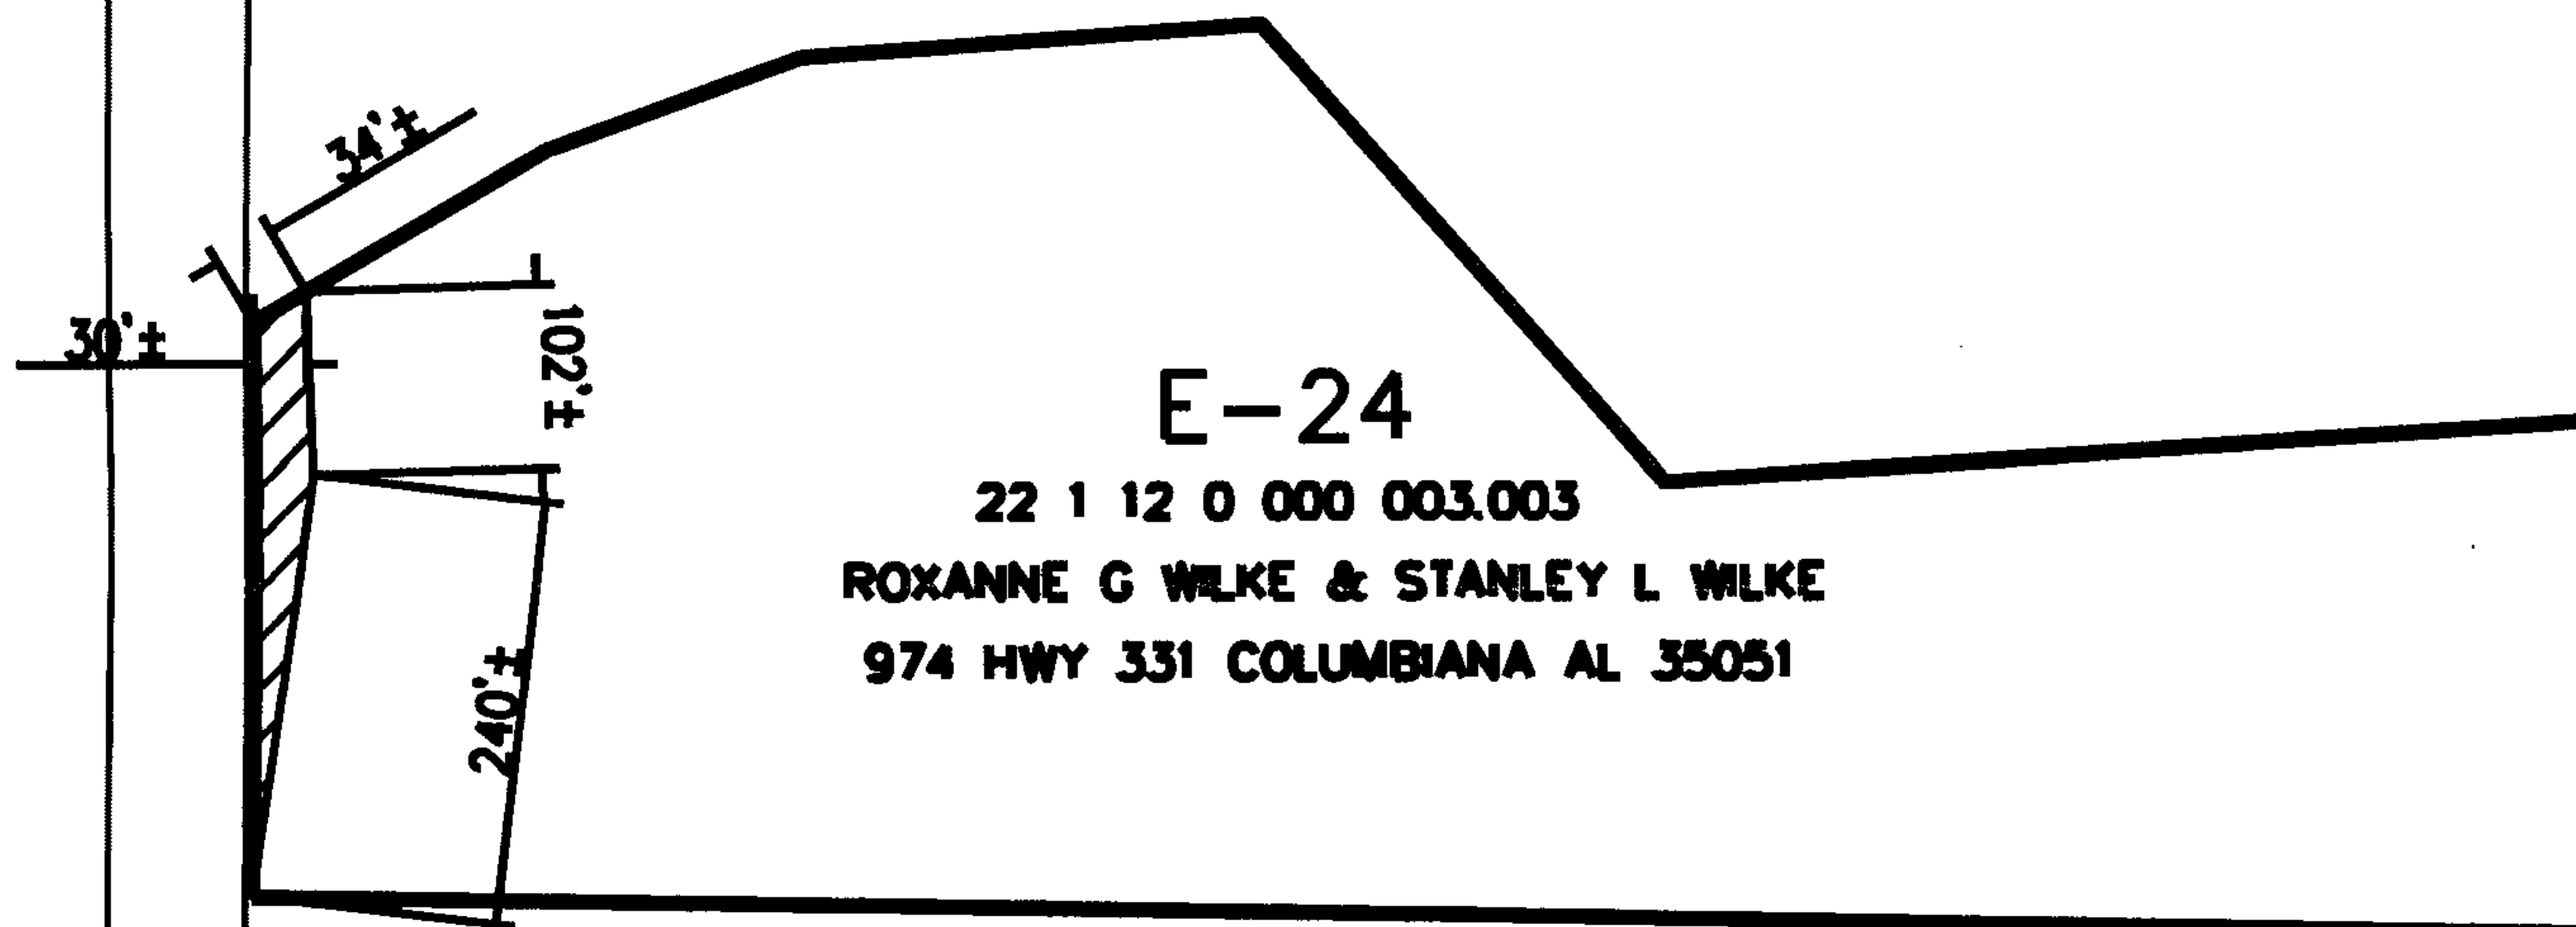

PARCEL ID #: 22 1 12 0 000 003.003
PARCEL OWNER: ROXANNE G WILKE & STANLEY L WILKE
TOTAL ACREAGE: 11.09±
EASEMENT ACREAGE: 0.16±
REMAINING ACREAGE: 10.93±

NOTE: ACREAGES SHOWN ARE APPROXIMATE BASED ON TAX MAP DATA.

SHELBY COUNTY
COMMISSION

SOUTH WATER PLANT
PROJECT

REF #: E-24
DRAWING 1 OF 1