

600 North 18th Street
Post Office Box 2641
Birmingham, Alabama 35291
Tel 205.257.1000

\$ 500.00

Parcel 70220123

February 26, 2009



The attached Right of Way to be recorded:

***No right of way required. Previously acquired by WE 61730-00-01308
And 61730-00-01358***

Alabama Power Parcel 70211122

Jeff Callicott

**Jeff Callicott
Corporate Real Estate
Birmingham Division**




20090303000076500 1/2 \$14.00
Shelby Cnty Judge of Probate, AL
03/03/2009 01:24:08PM FILED/CERT

SKETCH OF PROPOSED WORK
SIMPLIFIED W.E.


Map Center UTM
1661248 12072225

Map Center LatLon
-86.931832 33.255566

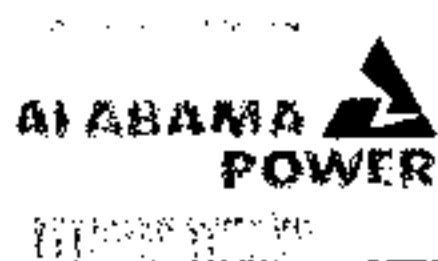


Customer GREG SMITHERMAN		Location 161 CABIN VIEW TRL				Agreed Serv. Date		Estimate No. A6173-00-A509	
Region BHAM	Oper. Cntr. PELHAM	Town/City HELENA	County Shelby	Section 35	Township 20S	Range 04W	Engineer OSBORNE	Created: 2/17/2009	
MISSALL REF. NUMBER		ROW ASSIGNED	ROW CLEAR	Transformer Loading 14.6 KVA		V _D 1.66 %	F _{VD} 4.84 %		
VALID FROM:		MAX PULLING TENSION = 1,035 lbs				N ↑		Voltage 19.9 KV	
THROUGH:		MAX SWBP = 199 lbs						Sec. Voltage 120/240	

20090303000076500 2/2 \$14.00
Shelby Cnty Judge of Probate, AL
03/03/2009 01:24:08PM FILED/CERT

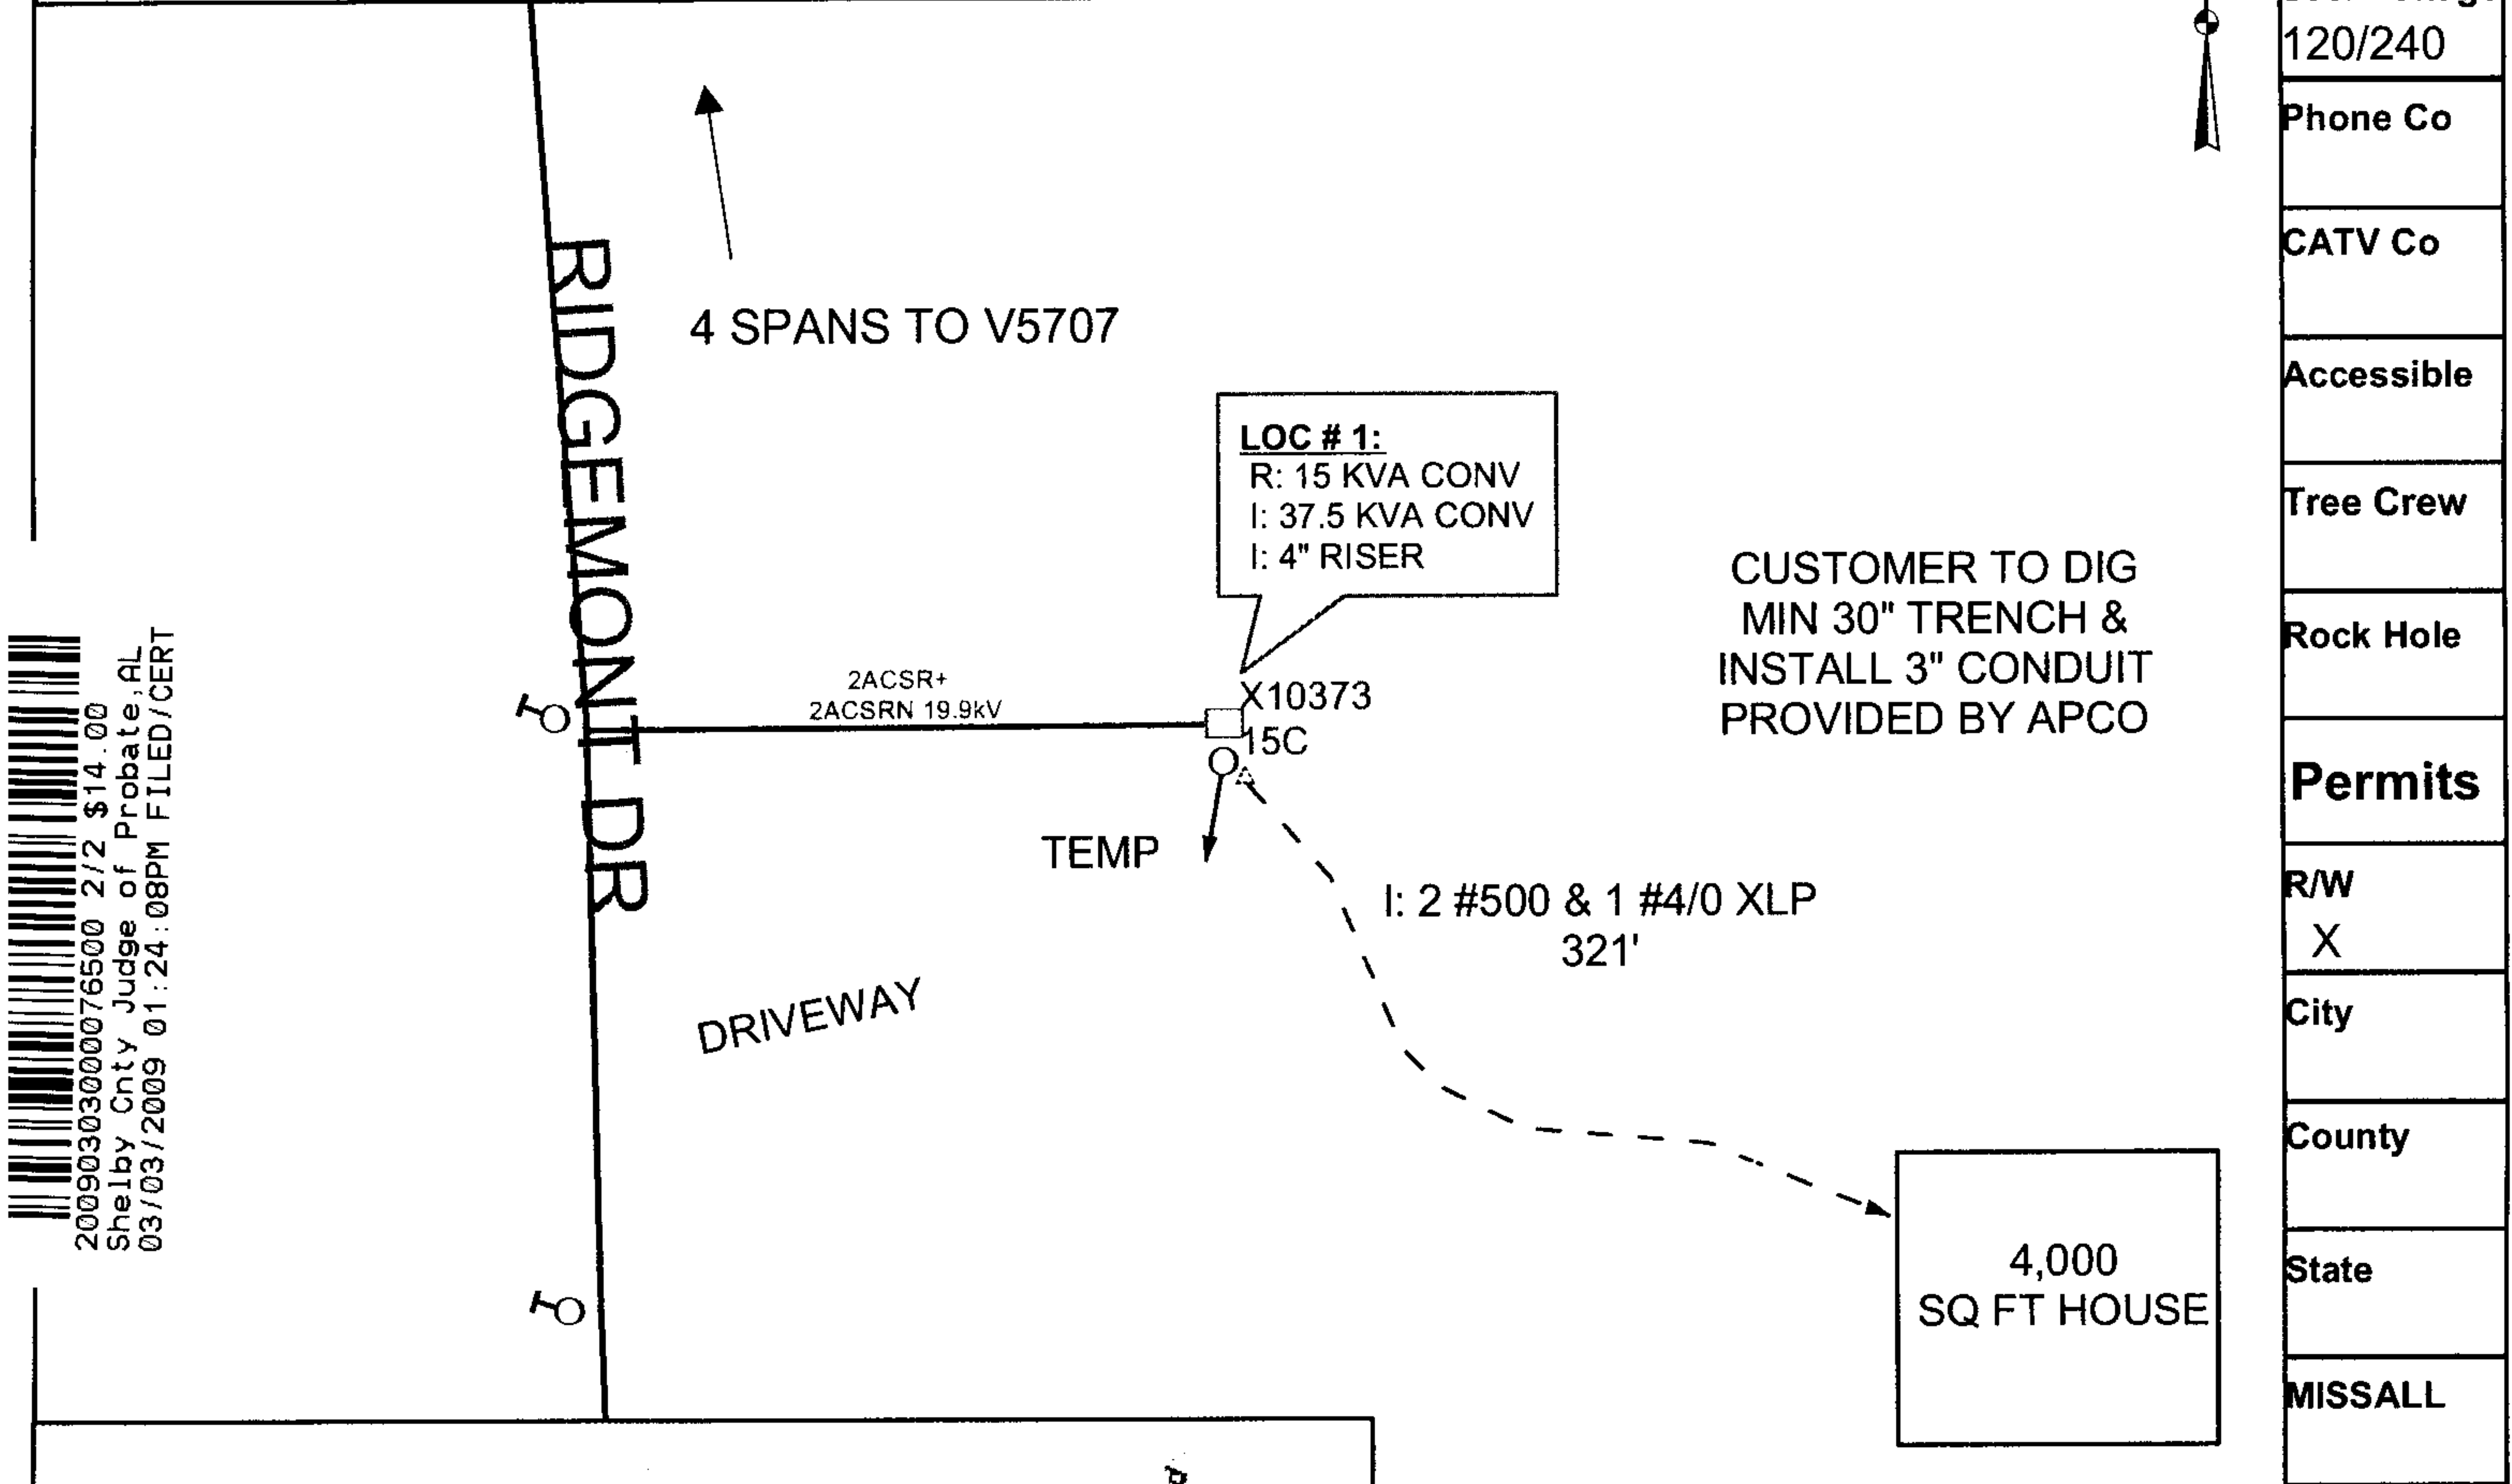

Phone Co
CATV Co
Accessible
Tree Crew
Rock Hole
Permits
R/W X
City
County
State
MISSALL

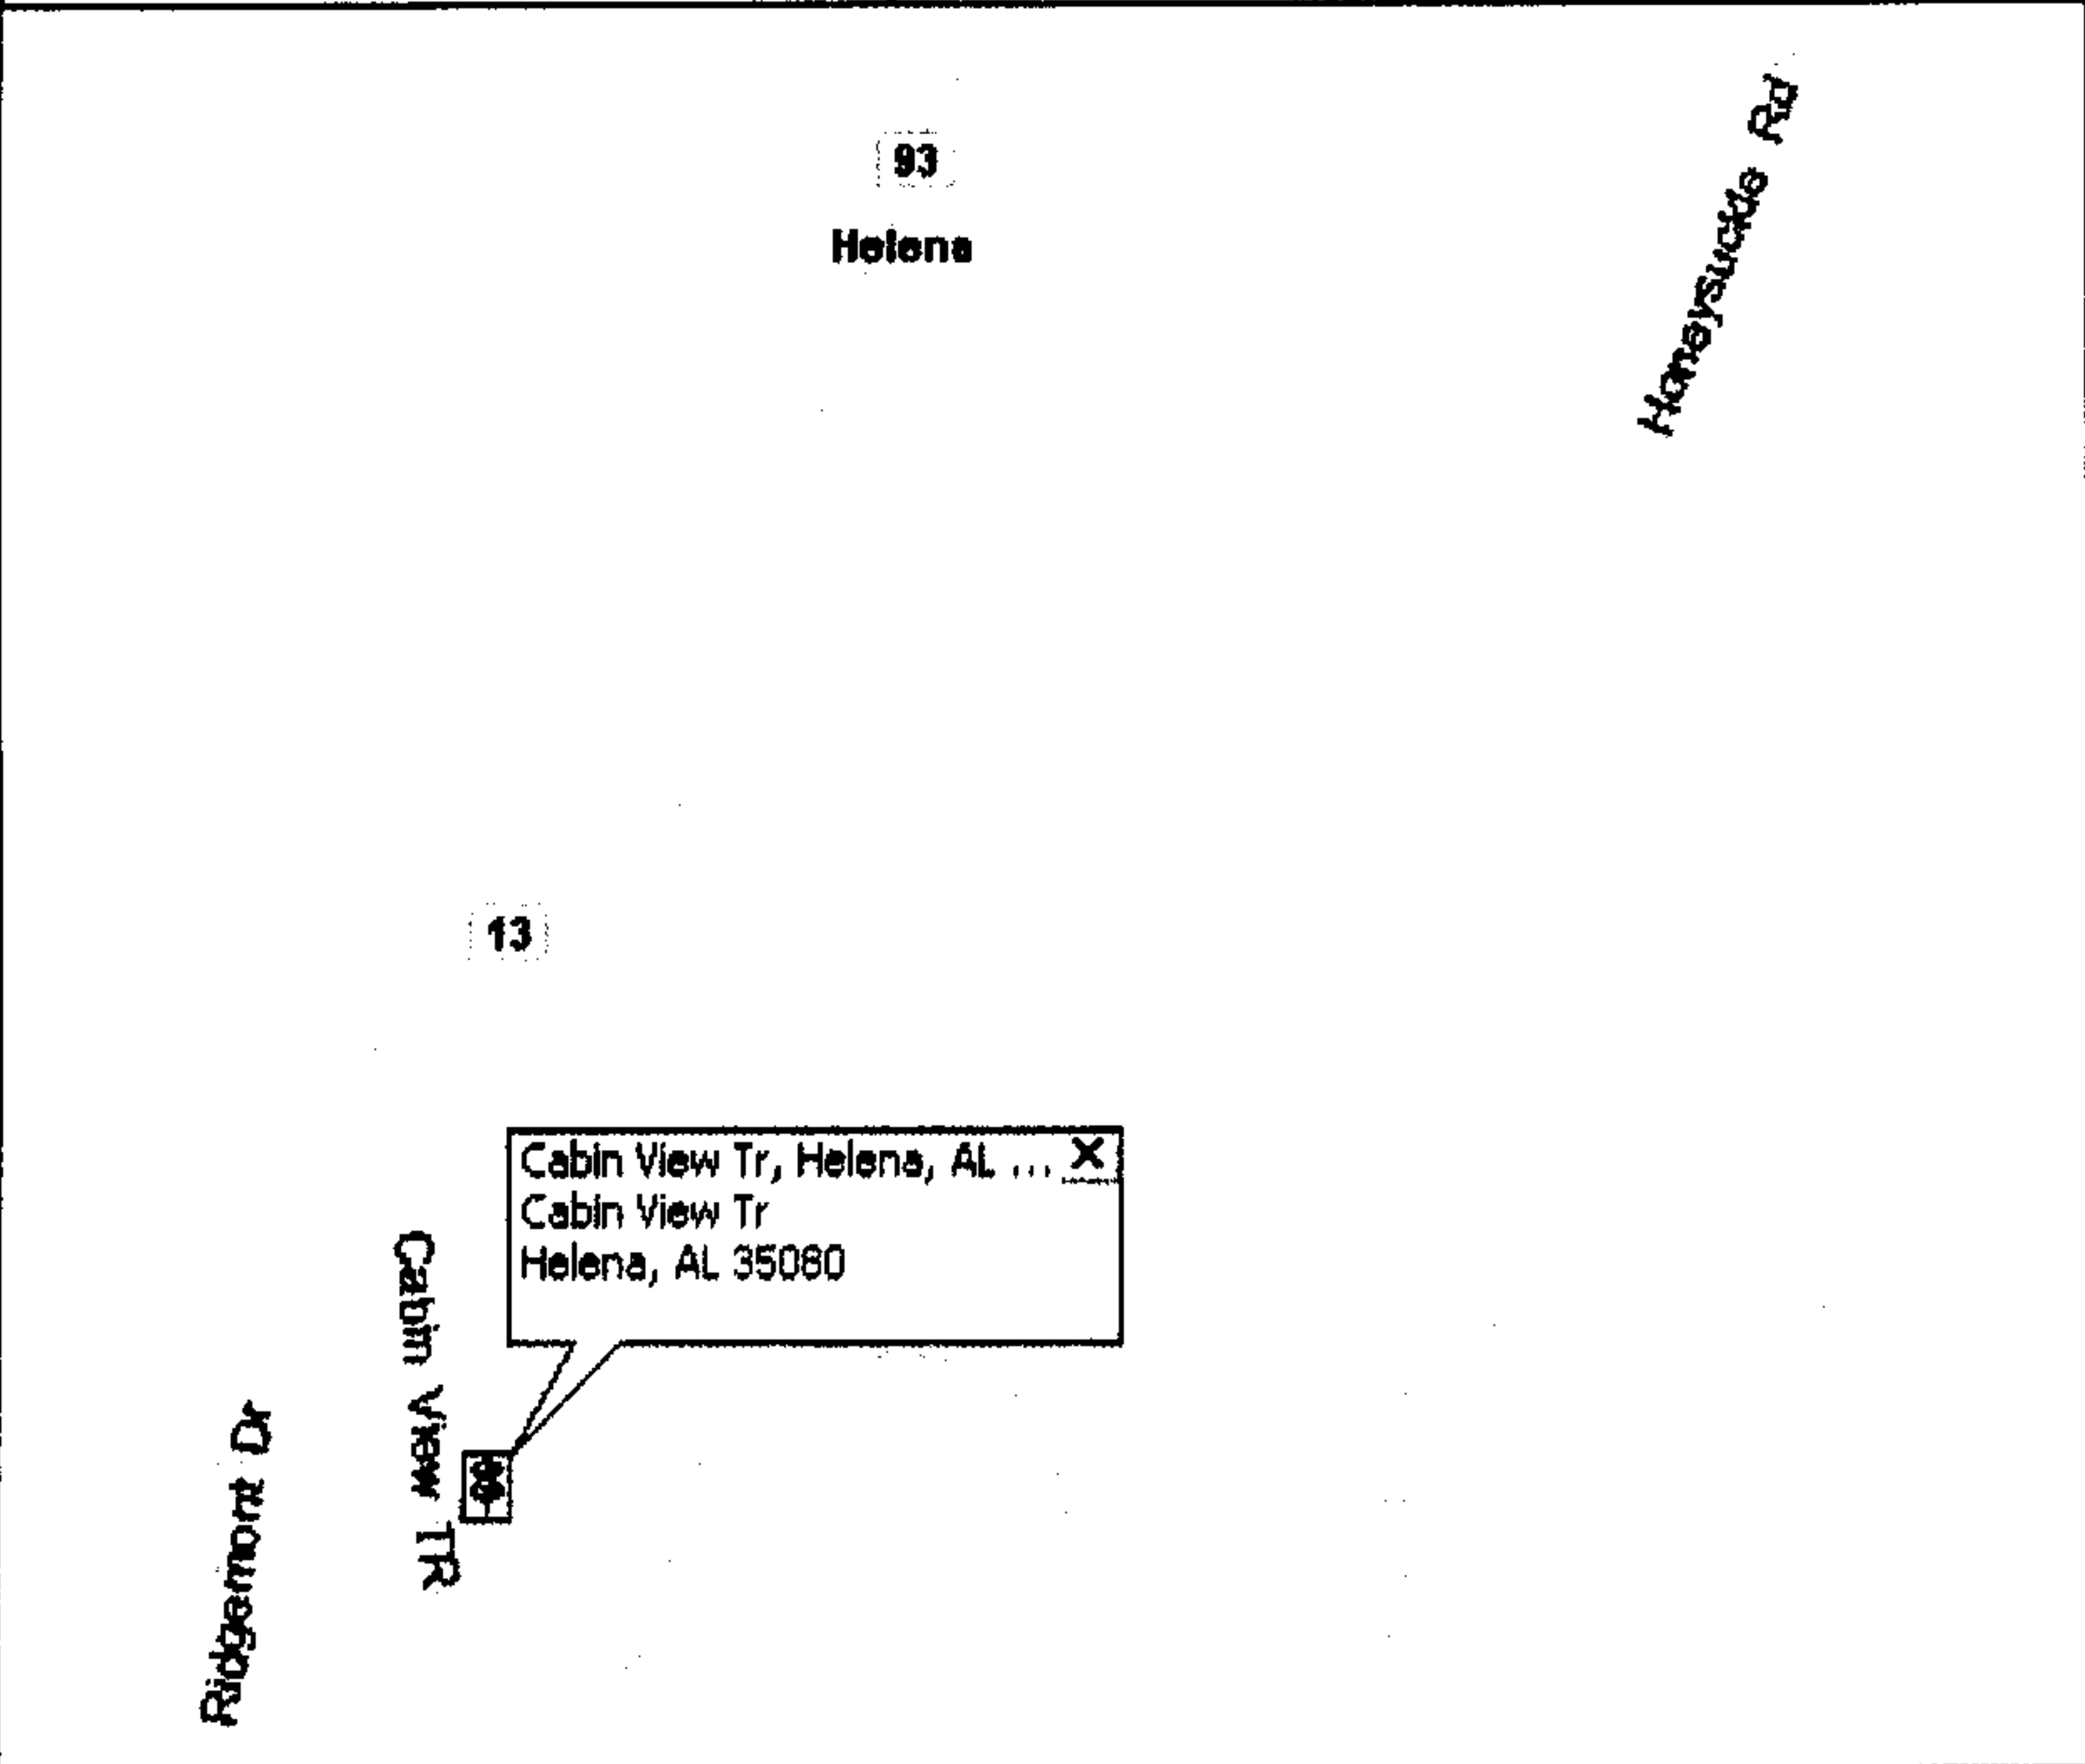

NO RLW REQ. RLW ACQUIRED
DD WE'S 6173D-00-01308
; 6173D-00-01358.
PARCEL NO. 70211122

APC
2-18-09

SUBSTATION : ELVIRA DS #1 X = 49106 Y = V5707, SOLID * SEE ATTACHED SECTIONALIZING SKETCH	FAULT CURRENT: LLL = N/A LG = N/A LG-R = N/A
--	---

Cnst Completed By:	Date:	Scale: 1 inch equals 100 feet
Foreman:	Holding For:	