

600 North 18th Street
Post Office Box 2641
Birmingham, Alabama 35291
Tel 205.257.1000

\$500.00

Parcel 70219730

February 26, 2009

WE A6170-05-A409

The attached Right of Way to be recorded:

No right of way required. Located on road right of way




***Jeff Callicott
Corporate Real Estate
Birmingham Division***



20090303000076590 1/2 \$14.00
Shelby Cnty Judge of Probate, AL
03/03/2009 01:24:17PM FILED/CERT

SKETCH OF PROPOSED WORK — SIMPLIFIED W. E.

Customer ATT		Location 7277 CAHABA VALLEY RD		Agreed Serv. Date		Estimate No. A6170-05-A409	
Division SHAM		District SHELBY		Town GREYSTONE		Drawn by BRASHER	
County SHELBY		Section 29		Township 18-S		Range 1W	
Add'l Info		Date R/W Assigned		Date R/W Cleared		Map Reference	
Acquisition Agent		LOC		Transformer Loading			

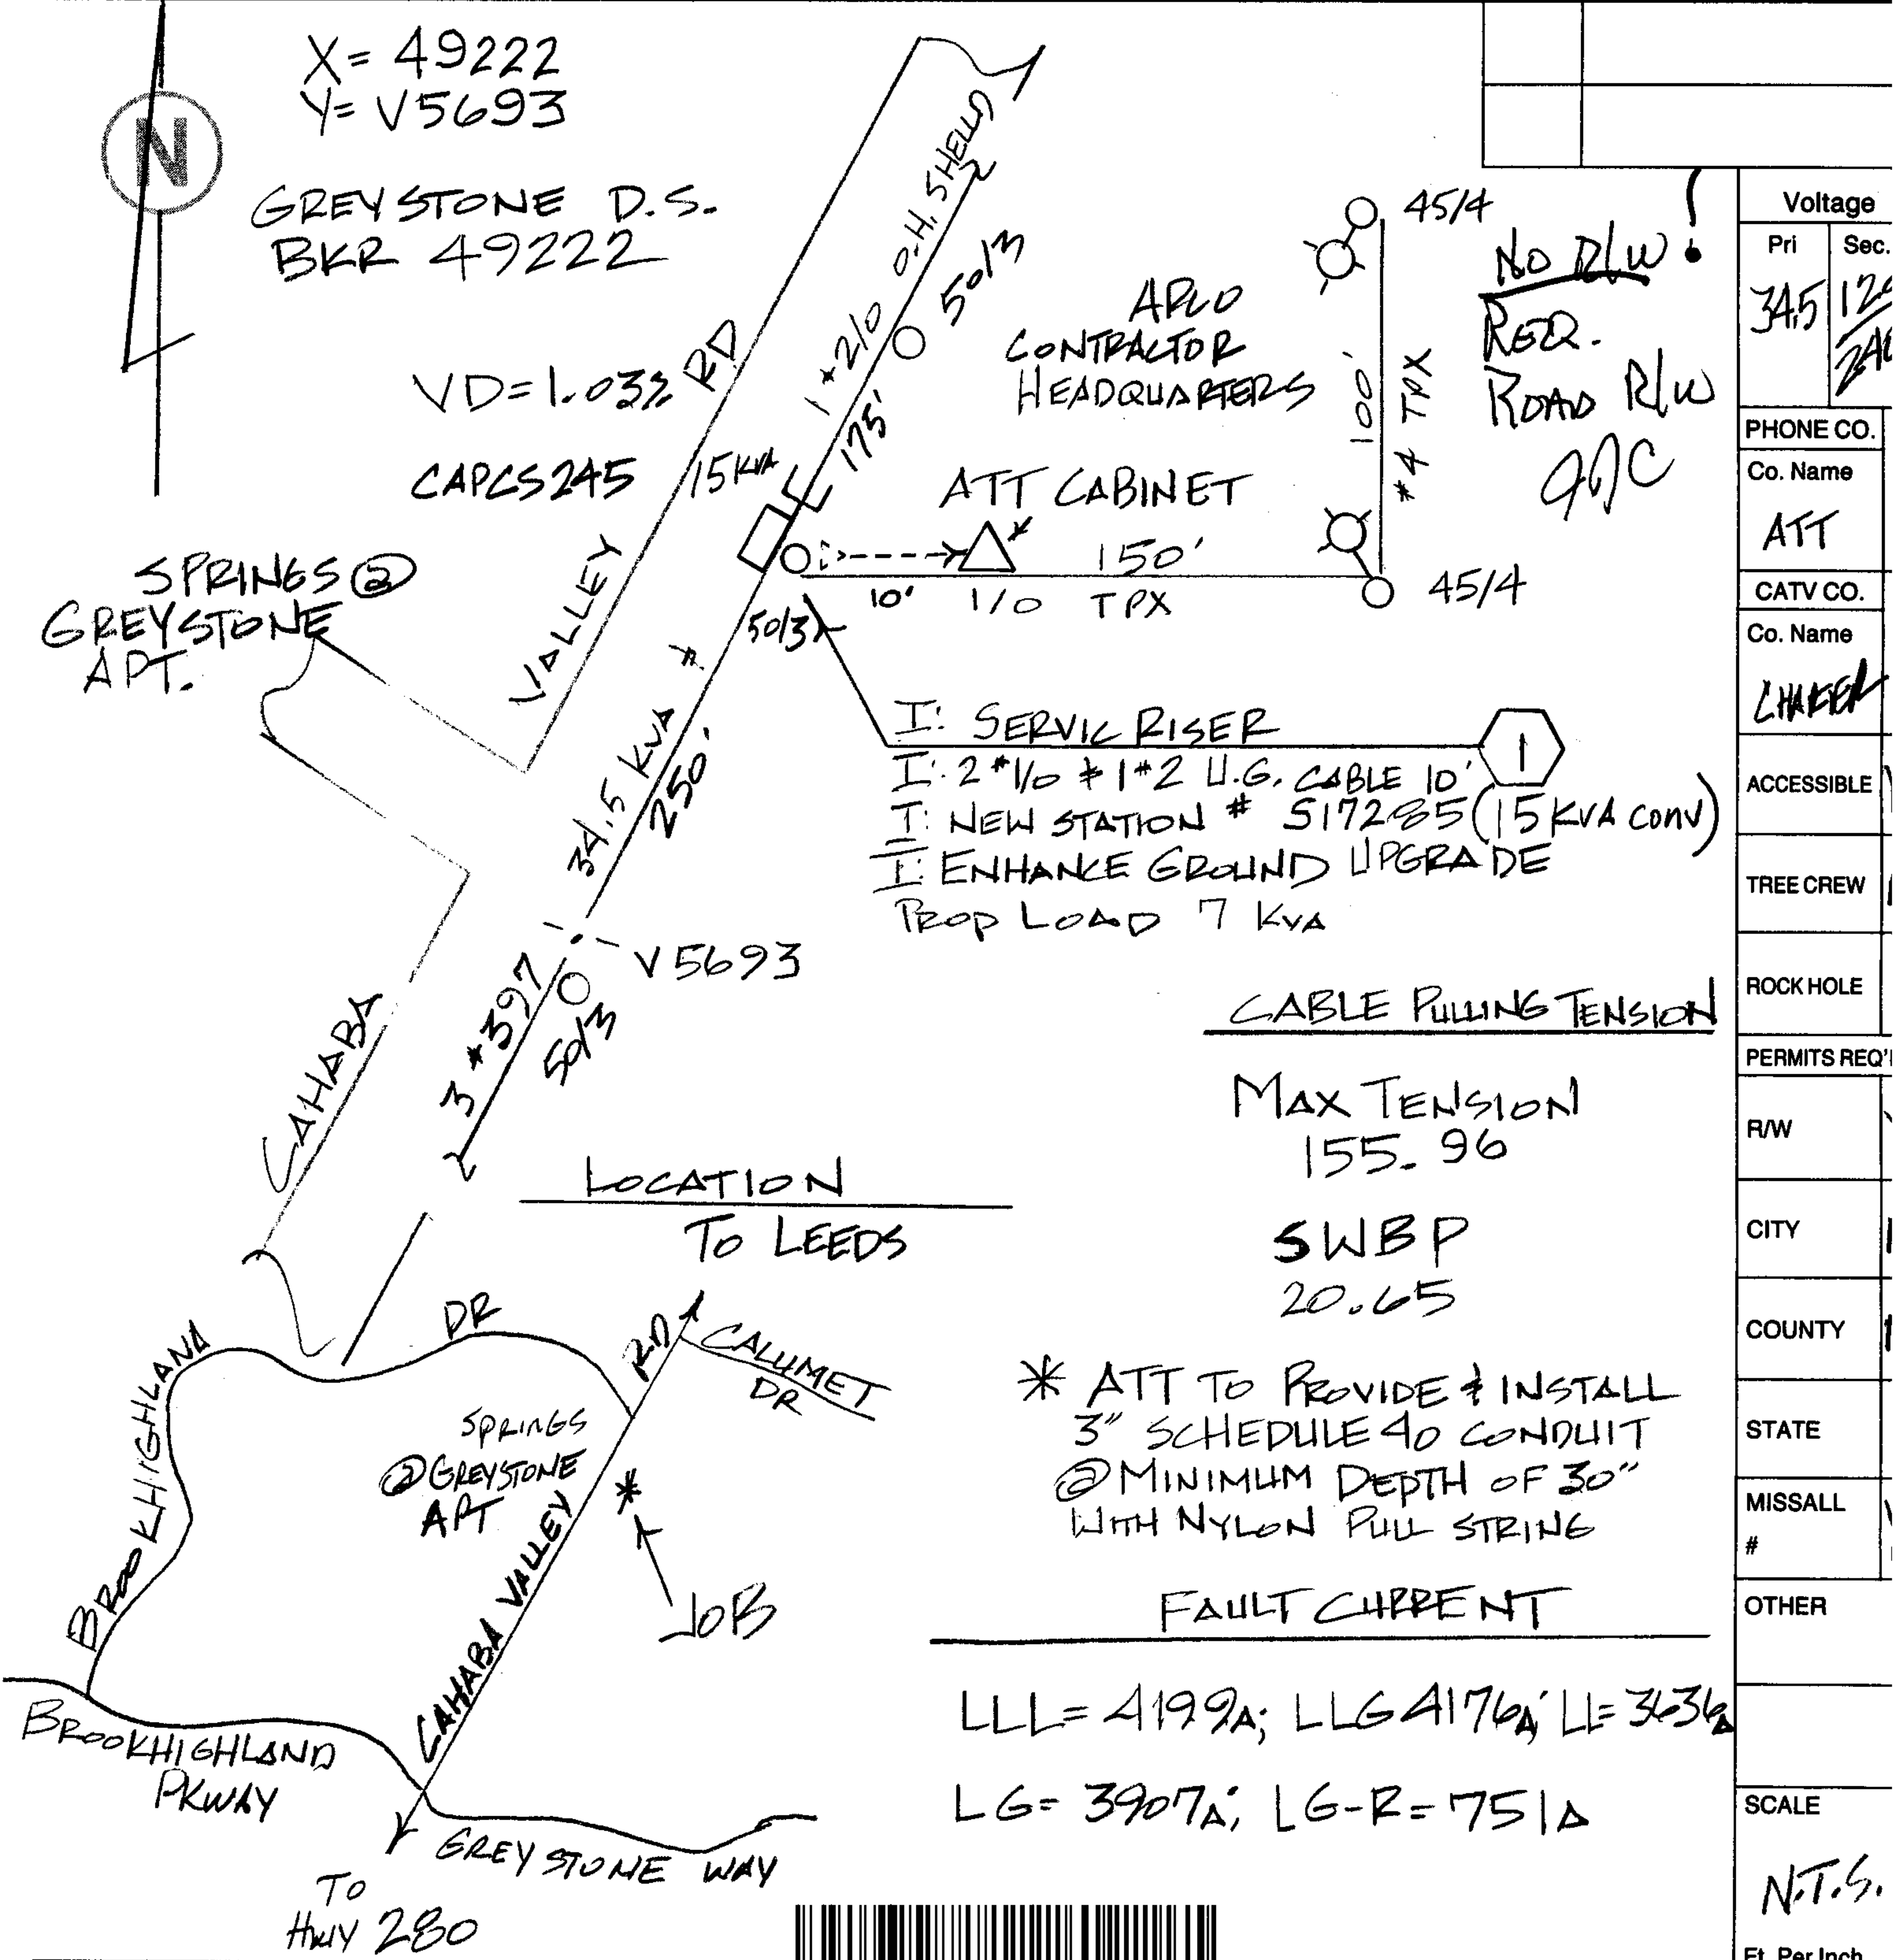

Voltage	
Pri	Sec.
34.5	12.47
PHONE CO.	
Co. Name	
ATT	
CATV CO.	
Co. Name	
CHARTER	
ACCESSIBLE	
TREE CREW	
ROCK HOLE	
PERMITS REQ'D	
R/W	
CITY	
COUNTY	
STATE	
MISSALL #	
OTHER	
SCALE	
N.T.S.	
Ft. Per Inch	